



*inspired*  
BUILDING EXCELLENCE

PO BOX 1099  
MAROOCHYDORE QLD 4558  
T 07 5451 0538  
M 0418 881 015  
E gusard@igpond.com

**gd**  
GERRY DORRIN DESIGN

**W** WALTER  
IEZZI  
PROPERTY GROUP

P 1300 55 33 44  
E walter@wiproperty.com.au  
W www.wiproperty.com.au



- Revisions
- A. 04.05.19 Preliminary Review
  - B. 05.03.19 Landmarks and Floor plans revised
  - C. 21.03.19 Deep parking, landscape and pool revised including alterations to all plans
  - D. 26.04.19 Parking layout altered
  - E. 29.05.19 Revised Basements and Ground floor plans and sections added
  - F. 04.06.19 Revised Floor plates
  - G. 14.06.19 Revised Floor plates - Basement carparking and unit layouts reworked
  - H. 02.07.19 Revised Floor plates & sections

PO BOX 1099  
MAROOCHDORE QLD 4558

T 07 5451 0538  
M 0419 881 015  
E gustav@bigpond.com

**gd**  
GUSTAV DOBOVIL DESIGN

Project Title  
**Oceanus Apartments**

BOKARINA BVD,  
BOKARINA QLD 4575  
LOT 21 SP 259750  
MULTIPLE DWELLING UNITS

Drawing Title  
**Basement Carpark 2**


Date  
**26.11.18**

Drawing Scale 1:100 at A1

Drawing Number Rev  
**SK 01 H**

**W** WALTER IEZZI  
PROPERTY GROUP

P 1300 55 33 44  
E walter@wiproperty.com.au  
W www.wiproperty.com.au

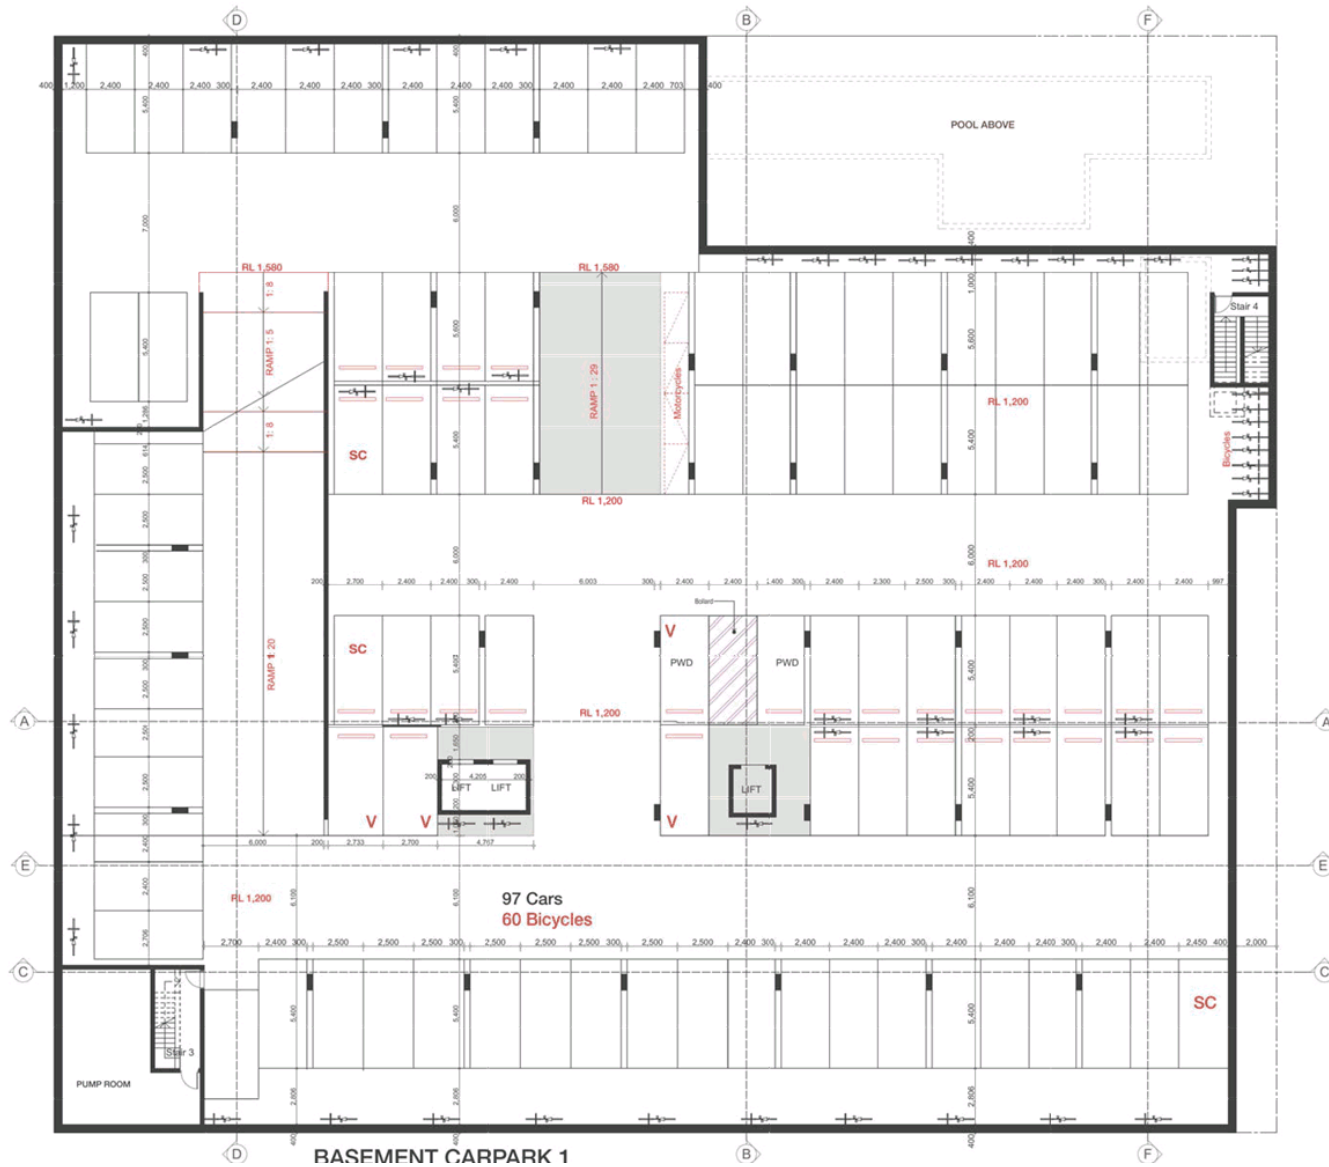

- Revisions
- A. 04.05.19 Preliminary Review
  - B. 05.03.19 Landscape and Floor plans revised
  - C. 21.03.19 Deep parking, landscape and pool revised including alterations to all plans
  - D. 26.04.19 Parking layout altered
  - E. 29.05.19 Revised Basements and Ground floor plans and sections added
  - F. 04.06.19 Revised Floor plates
  - G. 14.06.19 Revised Floor plates - Basement carparking and unit layouts reworked
  - H. 02.07.19 Revised Floor plates & sections

PO BOX 1099  
MAROOCHDORE QLD 4558

T 07 5451 0538  
M 0419 881 015  
E gustav@bigpond.com

**gd**  
GUSTAV DOBOVIL DESIGN

Project Title  
**Oceanus Apartments**  
BOKARINA BVD,  
BOKARINA QLD 4575  
LOT 21 SP 259710  
MULTIPLE DWELLING UNITS

Drawing Title  
**Basement Carpark 1**


Date  
**26.11.18**

Drawing Scale 1:100 at A1

Drawing Number Rev  
**SK 02 H**

**W** WALTER IEZZI  
PROPERTY GROUP

P 1300 55 33 44  
E walter@wiproperty.com.au  
W www.wiproperty.com.au

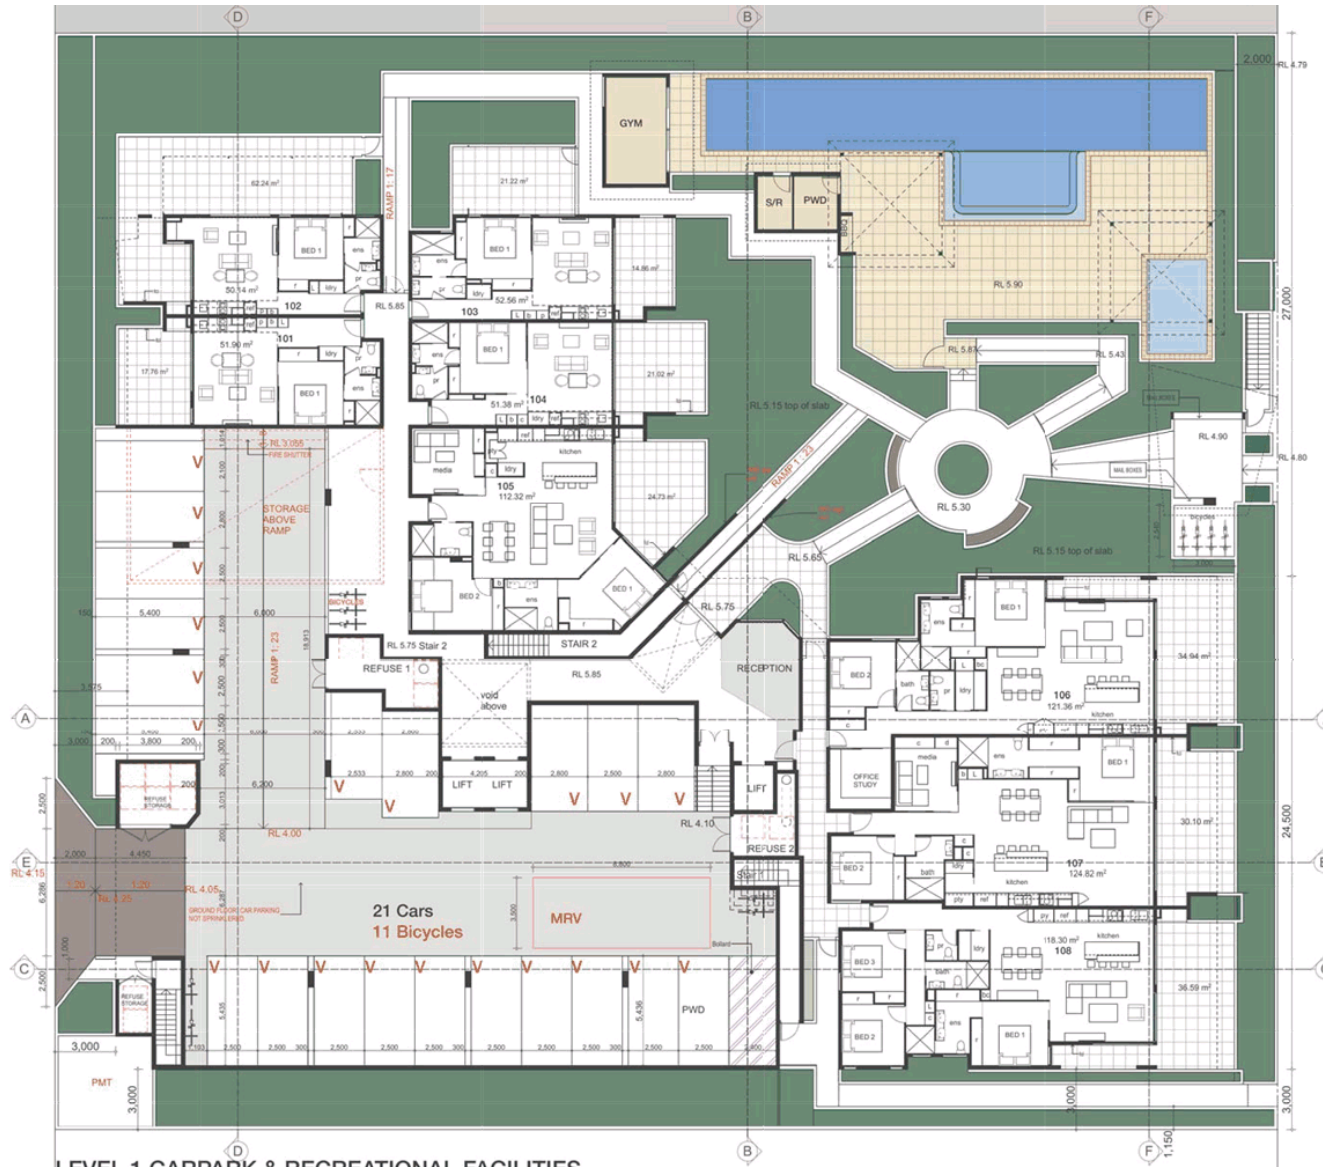

- Revisions
- A. 04.05.19 Preliminary Review
  - B. 06.03.19 Landscape and Floor plans revised
  - C. 21.03.19 Deep planting, landscape and pool revised including alterations to all plans
  - D. 26.04.19 Parking layout altered
  - E. 29.05.19 Revised Basements and Ground floor plan, pool sections added
  - F. 04.06.19 Revised Floor plates
  - G. 14.06.19 Revised Floor plates - Basement carparking and unit layouts reworked
  - H. 02.07.19 Revised Floor plates & sections

PO BOX 1099  
MAROOCHDORE QLD 4550

**T** 07 5451 0538  
**M** 0419 881 015  
**E** gustav@bigpond.com

**GUSTAV DOBOVIL DESIGN**

Project Title  
**Oceanus Apartments**  
BOKARINA BVD,  
BOKARINA QLD 4575  
LOT 21 SP 259790  
MULTIPLE DWELLING UNITS

Drawing Title  
**Ground Floor Level 1**

Date  
**26.11.18**

Drawing Scale: 1:100 at A1

Drawing Number    Rev  
**SK 03            H**

**WALTER IEZZI**  
PROPERTY GROUP

P 1300 55 33 44  
E walter@wiproperty.com.au  
W www.wiproperty.com.au



Revisions

- A. 04.05.19 Preliminary Review
- B. 06.03.19 Landmarks and Floor plans revised
- C. 21.03.19 Deep parking, landscape and pool revised including alterations to all plans
- D. 26.04.19 Parking layout altered
- E. 29.05.19 Revised Basements and Ground floor plans and sections added
- F. 04.06.19 Revised Floor plates
- G. 14.06.19 Revised Floor plates - Basement carparking and unit layouts re-worked
- H. 02.07.19 Revised Floor plates & sections



Project Title  
**Oceanus Apartments**  
BOKARINA BVD,  
BOKARINA QLD 4575  
LOT 21 SP 259790  
MULTIPLE DWELLING UNITS

Drawing Title  
**Level 2**  
Date  
**26.11.18**  
Drawing Scale: 1:100 at A1  
Drawing Number Rev  
**SK 04 H**





- Revisions
- A. 04.05.19 Preliminary Review
  - B. 06.03.19 Landmarks and Floor plans removed
  - C. 21.03.19 Deep parking, landscape and pool revised including alterations to all plans
  - D. 26.04.19 Parking layout altered
  - E. 29.05.19 Revised Basements and Ground floor plans and sections added
  - F. 04.06.19 Revised Floor plates
  - G. 14.06.19 Revised Floor plates - Basement carparking and unit layouts reconfigured
  - H. 02.07.19 Revised Floor plates & sections

PO BOX 1099  
MAROOCHYDORE QLD 4558

T 07 5451 0538  
M 0419 881 015  
E gustard@bigpond.com

GUSTARD DESIGN

Project Title  
**Oceanus Apartments**  
BOKARINA BVD,  
BOKARINA QLD 4575  
LOT 21 SP 259790  
MULTIPLE DWELLING UNITS

Drawing Title  
**Level 3**  
Date  
**26.11.18**  
Drawing Scale: 1:100 at A1  
Drawing Number Rev  
**SK 05 H**

WALTER JEZZI  
PROPERTY GROUP

P 1300 55 33 44  
E walter@wjezziproperty.com.au  
W www.wjezziproperty.com.au



- Revisions
- A. 04.05.19 Preliminary Review
  - B. 06.03.19 Landmarks and Floor plans revised
  - C. 21.03.19 Deep parking, landscape and pool revised including alterations to all plans
  - D. 26.04.19 Parking layout altered
  - E. 29.05.19 Revised Basements and Ground floor plans and sections added
  - F. 04.06.19 Revised Floor plates
  - G. 14.06.19 Revised Floor plates - Basement carparking and unit layouts reconfigured
  - H. 02.07.19 Revised Floor plates & sections



Project Title  
**Oceanus Apartments**  
 BOKARINA BVD,  
 BOKARINA QLD 4575  
 LOT 21 SP 259790  
 MULTIPLE DWELLING UNITS

Drawing Title  
**Level 4**  
 Date  
**26.11.18**  
 Drawing Scale 1:100 at A1  
 Drawing Number Rev  
**SK 06 H**



P 1300 55 33 44  
 E walter@wjezziproperty.com.au  
 W www.wjezziproperty.com.au



- Revisions
- A. 04.05.19 Preliminary Review
  - B. 06.03.19 Landmarks and Floor plans revised
  - C. 21.03.19 Deep parking, landscape and pool revised including alterations to all plans
  - D. 26.04.19 Parking layout altered
  - E. 29.05.19 Revised Basements and Ground floor plans and sections added
  - F. 04.06.19 Revised Floor plates
  - G. 14.06.19 Revised Floor plates - Basement carparking and unit layouts reconfigured
  - H. 02.07.19 Revised Floor plates & sections



Project Title  
**Oceanus Apartments**  
BOKARINA BVD,  
BOKARINA QLD 4575  
LOT 21 SP 259790  
MULTIPLE DWELLING UNITS

Drawing Title  
**Level 5**  
Date  
**26.11.18**  
Drawing Scale: 1:100 at A1  
Drawing Number Rev  
**SK 07 H**







LEVEL 6



- Revisions
- A. 04.05.19 Preliminary Review
  - B. 06.03.19 Landmarks and Floor plans removed
  - C. 21.03.19 Deep parking, landscape and pool revised including alterations to all plans
  - D. 26.04.19 Parking layout altered
  - E. 29.05.19 Revised Basements and Ground floor plans and sections added
  - F. 04.06.19 Revised Floor plates
  - G. 14.06.19 Revised Floor plates - Basement carparking and unit layouts reconfigured
  - H. 02.07.19 Revised Floor plates & sections



Project Title  
**Oceanus Apartments**  
 BOKARINA BVD,  
 BOKARINA QLD 4575  
 LOT 21 SP 259790  
 MULTIPLE DWELLING UNITS

Drawing Title  
**Level 6**  
 Date  
**26.11.18**  
 Drawing Scale: 1:100 at A1  
 Drawing Number Rev  
**SK 08 H**





- Revisions
- A. 04.05.19 Preliminary Review
  - B. 06.03.19 Landmarks and Floor plans revised
  - C. 21.03.19 Deep parking, landscape and pool revised including alterations to all plans
  - D. 26.04.19 Parking layout altered
  - E. 29.05.19 Revised Basements and Ground floor plans and sections added
  - F. 04.06.19 Revised Floor plates
  - G. 14.06.19 Revised Floor plates - Basement carparking and unit layouts reconfigured
  - H. 02.07.19 Revised Floor plates & sections



Project Title  
**Oceanus Apartments**  
BOKARINA BVD,  
BOKARINA QLD 4575  
LOT 21 SP 259790  
MULTIPLE DWELLING UNITS

Drawing Title  
**Level 7**  
Date  
**26.11.18**  
Drawing Scale: 1:100 at A1  
Drawing Number Rev  
**SK 09 H**





LEVEL 8



- Revisions
- A. 04.05.19 Preliminary Review
  - B. 06.03.19 Landscape and Floor plans revised
  - C. 21.03.19 Deep parking, landscape and pool revised including alterations to all plans
  - D. 26.04.19 Parking layout altered
  - E. 29.05.19 Revised Basements and Ground floor plans and sections added
  - F. 04.06.19 Revised Floor plates
  - G. 14.06.19 Revised Floor plates - Basement carparking and unit layouts reconfigured
  - H. 02.07.19 Revised Floor plates & sections




Project Title  
**Oceanus Apartments**  
 BOKARINA BVD,  
 BOKARINA QLD 4575  
 LOT 21 SP 259790  
 MULTIPLE DWELLING UNITS

Drawing Title  
**Level 8**  
 Date  
**26.11.18**  
 Drawing Scale: 1:100 at A1  
 Drawing Number Rev  
**SK 10 H**



P 1300 55 33 44  
 E walter@wiproperty.com.au  
 W www.wiproperty.com.au

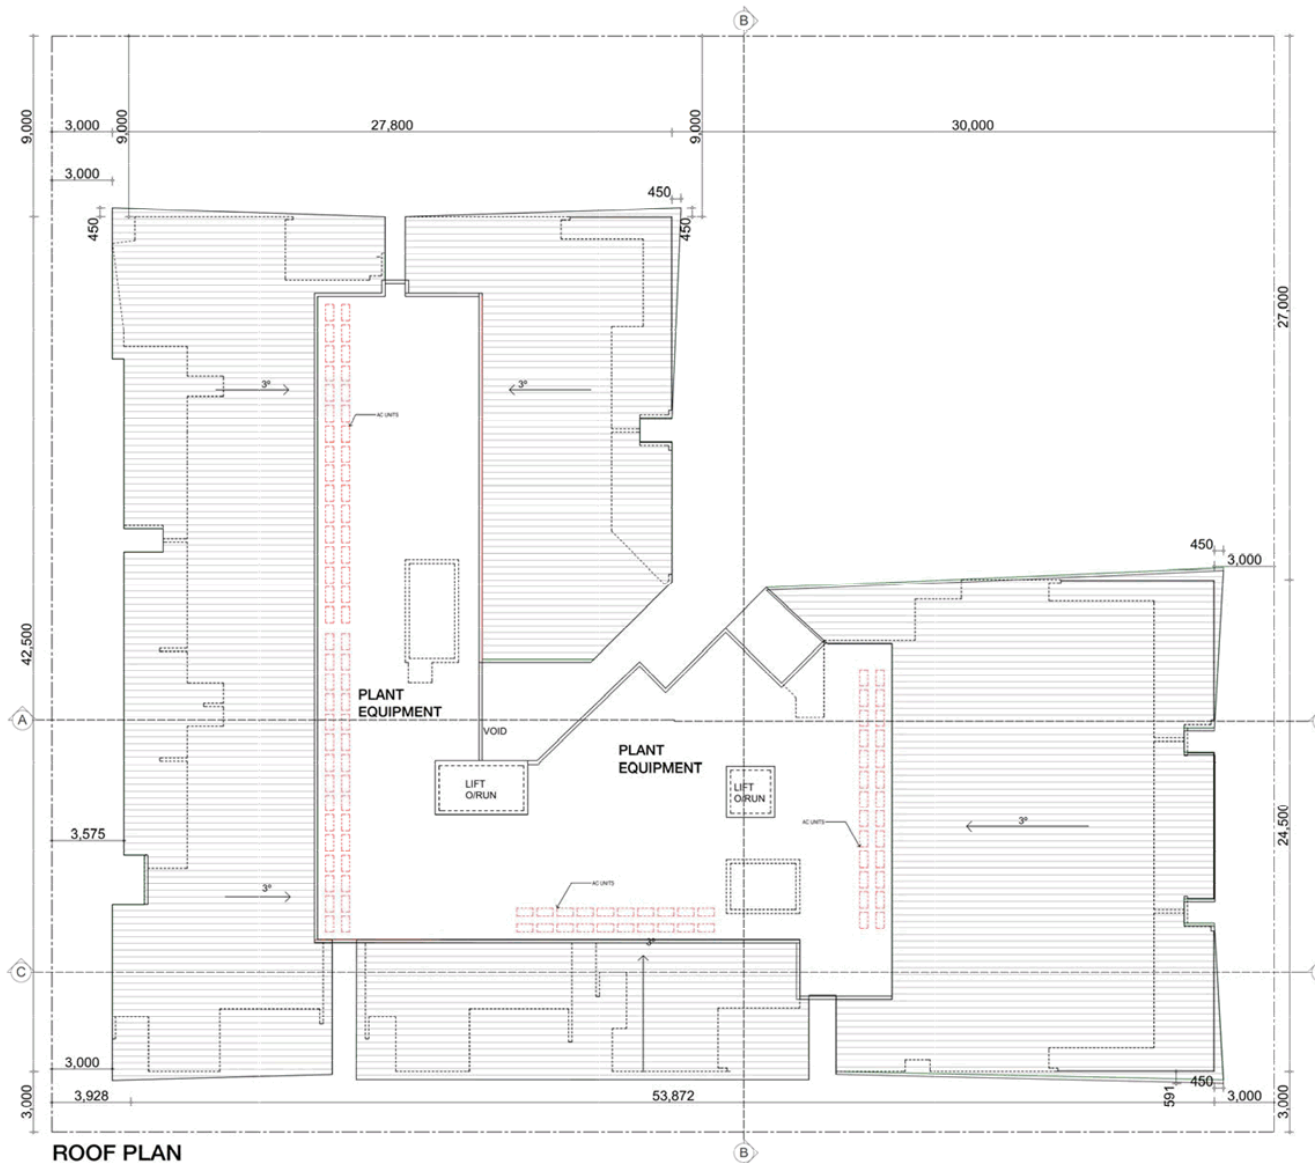

- Revisions
- A. 04.03.18 Preliminary Review
  - B. 06.03.18 Landscape and Floor plans revised
  - C. 21.03.18 Deep planting, landscape and pool revised including alterations to all plans
  - D. 26.04.18 Parking layout altered
  - E. 26.05.18 Revised Basements and Ground floor plan, pool sections added
  - F. 04.06.18 Revised Floor plates
  - G. 14.06.18 Revised Floor plates - Basement carparking and unit layouts reconfigured
  - H. 02.07.18 Revised Floor plates & sections



Project Title  
**Oceanus Apartments**  
 BOKARINA BVD,  
 BOKARINA QLD 4575  
 LOT 21 SP 299790  
 MULTIPLE DWELLING UNITS

Drawing Title  
**Roof**  
 Date  
**26.11.18**  
 Drawing Scale 1:100 at A1  
 Drawing Number Rev  
**SK 11 H**





- Revisions
- A. 04.03.18 Preliminary Review
  - B. 06.03.18 Landscape and Floor plans revised
  - C. 21.03.18 Deep planting, landscape and pool revised including alterations to all plans
  - D. 26.04.18 Parking layout altered
  - E. 20.05.18 Revised Basements and Ground floor plan, pool sections added
  - F. 04.06.18 Revised Floor plates
  - G. 14.06.18 Revised Floor plates - Basement carparking and unit layouts reconfigured
  - H. 02.07.18 Revised Floor plates & sections

PO BOX 1099  
MAROOCHYDORE QLD 4558  
T 07 5451 0538  
M 0418 881 015  
E guttard@igpond.com

**GUTTRY DOBOVIH DESIGN**

Project Title  
**Oceanus Apartments**  
BOKARINA BVD,  
BOKARINA QLD 4575  
LOT 21 SP 299730  
MULTIPLE DWELLING UNITS

Drawing Title  
**North Elevation**  
Date  
**26.11.18**  
Drawing Scale 1:100 at A1  
Drawing Number Rev  
**SK 12 H**

**WALTER IEZZI**  
PROPERTY GROUP  
P 1300 55 35 44  
E walter@wiproperty.com.au  
W www.wiproperty.com.au



- Revisions
- A. 04.03.18 Preliminary Review
  - B. 06.03.18 Landscape and Floor plans revised
  - C. 21.03.18 Deep planting, landscape and pool revised including alterations to all plans
  - D. 26.04.18 Parking layout altered
  - E. 20.05.18 Revised Basements and Ground floor plan, pool sections added
  - F. 04.06.18 Revised Floor plates
  - G. 14.06.18 Revised Floor plates - Basement carparking and unit layouts reconfigured
  - H. 02.07.18 Revised Floor plates & sections



Project Title  
**Oceanus Apartments**  
BOKARINA BVD,  
BOKARINA QLD 4575  
LOT 21 SP 299750  
MULTIPLE DWELLING UNITS

Drawing Title  
**East Elevation**  
Date  
**26.11.18**  
Drawing Scale 1:100 at A1  
Drawing Number Rev  
**SK 13 H**





- Revisions
- A. 04.03.18 Preliminary Review
  - B. 06.03.18 Landscape and Floor plans revised
  - C. 21.03.18 Deep planting, landscape and pool revised including alterations to all plans
  - D. 26.04.18 Parking layout altered
  - E. 20.05.18 Revised Basements and Ground floor plan, pool sections added
  - F. 04.06.18 Revised Floor plates
  - G. 14.06.18 Revised Floor plates - Basement carparking and unit layouts reconfigured
  - H. 02.07.18 Revised Floor plates & sections



Project Title  
**Oceanus Apartments**  
BOKARINA BVD,  
BOKARINA QLD 4575  
LOT 21 SP 299730  
MULTIPLE DWELLING UNITS

Drawing Title  
**South Elevation**  
Date  
**26.11.18**  
Drawing Scale 1:100 at A1  
Drawing Number Rev  
**SK 14 H**





- Revisions
- A. 04.03.18 Preliminary Review
  - B. 06.03.18 Landscape and Floor plans revised
  - C. 21.03.18 Deep planting, landscape and pool revised including alterations to all plans
  - D. 26.04.18 Parking layout altered
  - E. 20.05.18 Revised Basements and Ground floor plan, pool sections added
  - F. 04.06.18 Revised Floor plates
  - G. 14.06.18 Revised Floor plates - Basement carparking and unit layouts reconfigured
  - H. 02.07.18 Revised Floor plates & sections



Project Title  
**Oceanus Apartments**  
BOKARINA BVD,  
BOKARINA QLD 4575  
LOT 21 SP 299730  
MULTIPLE DWELLING UNITS


Drawing Title  
**West Elevation**  
Date  
**26.11.18**  
Drawing Scale 1:100 at A1  
Drawing Number Rev  
**SK 15 H**







SECTION A:A

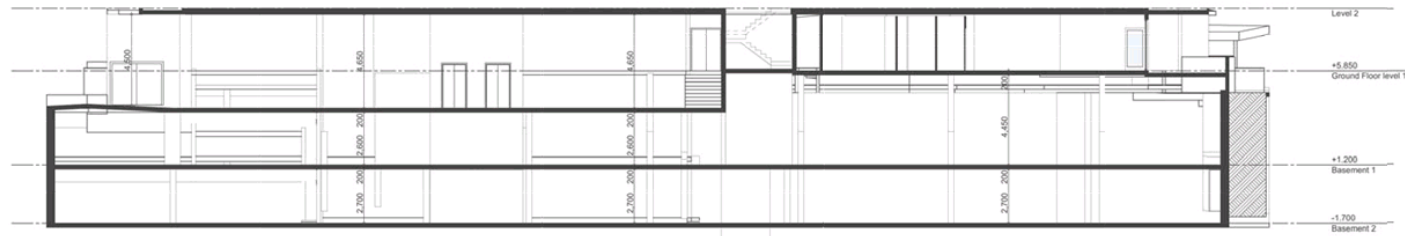

SECTION E:E



- Revisions
- A. 04.05.18 Preliminary Review
  - B. 06.03.18 Landscape and Floor plans revised
  - C. 21.03.18 Deep planting, landscape and pool revised including alterations to all plans
  - D. 26.04.18 Parking layout altered
  - E. 26.05.18 Revised Basements and Ground floor plan, pool sections added
  - F. 04.06.18 Revised Floor plates
  - G. 14.06.18 Revised Floor plates - Basement carparking and unit layouts reworked
  - H. 02.07.18 Revised Floor plates & sections

PO BOX 1099  
MAROOCHYDORE QLD 4558

T 07 5451 0538  
M 0419 881 015  
E gustard@bigpond.com

**gd**  
GUSTAV DOBOVIL DESIGN

Project Title  
**Oceanus Apartments**  
BOKARINA BVD.  
BOKARINA QLD 4575  
LOT 21 SP 259790  
MULTIPLE DWELLING UNITS

Drawing Title  
**Section A:A & E:E**


Date  
**26.11.18**

Drawing Scale: 1:100 at A1


Drawing Number Rev  
**SK 16 H**

**W** WALTER IEZZI  
PROPERTY GROUP

P 1300 55 33 44  
E walter@wiproperty.com.au  
W www.wiproperty.com.au

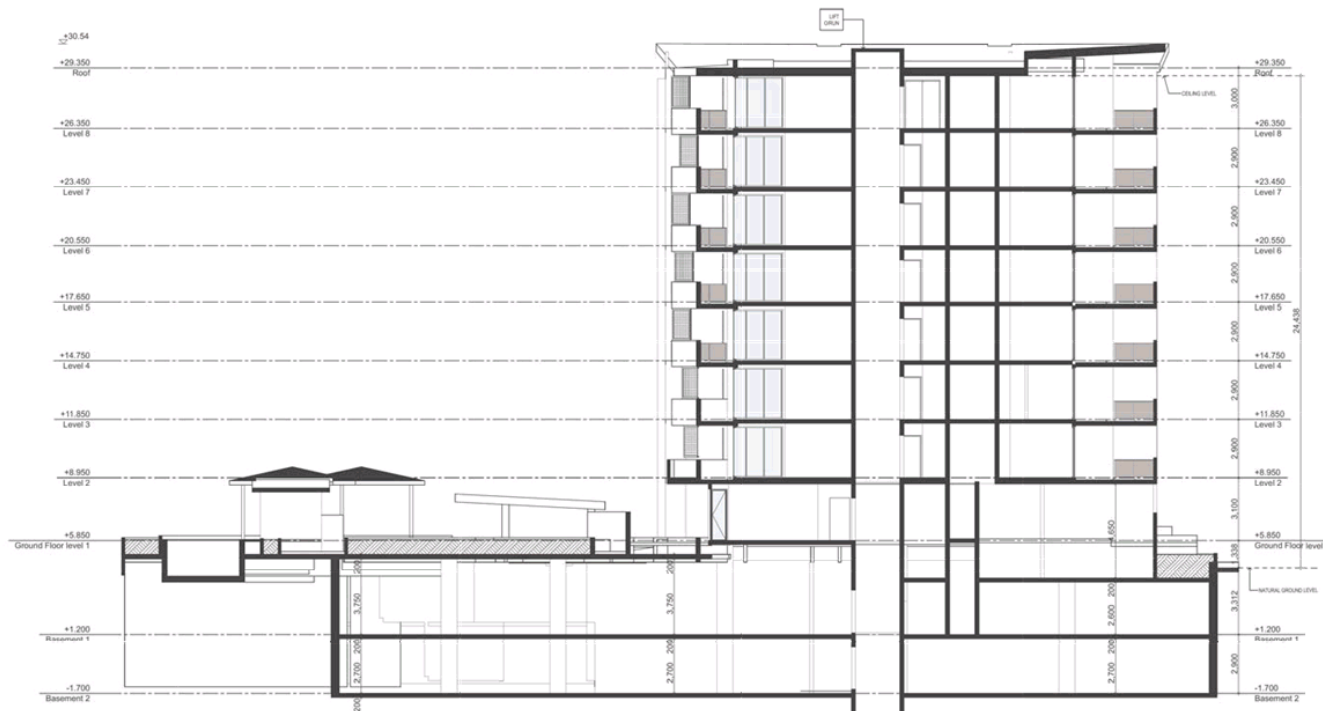

SECTION B:B

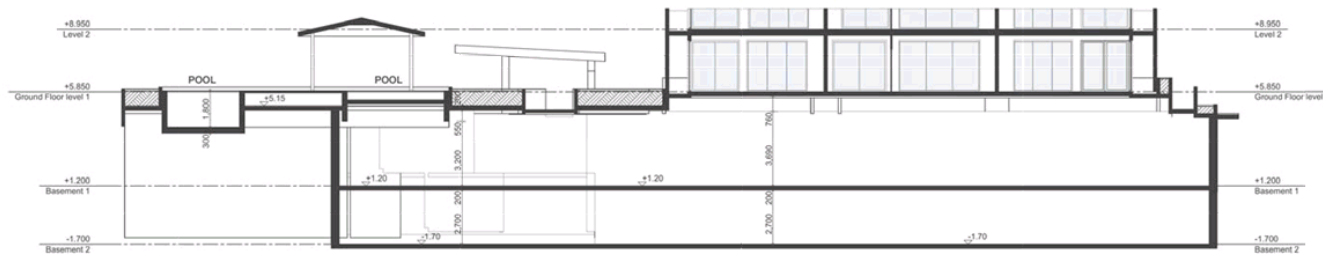

SECTION F:F



- Revisions
- A. 04.05.18 Preliminary Review
  - B. 06.03.18 Landscape and Floor plans revised
  - C. 21.03.18 Deep parking, landscape and pool revised including alterations to all plans
  - D. 26.04.18 Parking layout altered
  - E. 29.05.18 Revised Basements and Ground floor plans and sections added
  - F. 04.06.18 Revised Floor plates
  - G. 14.06.18 Revised Floor plates - Basement carparking and unit layouts reworked
  - H. 02.07.18 Revised floor plates & sections

PO BOX 1099  
MAROOCHYDORE QLD 4558

T 07 5451 0538  
M 0419 881 015  
E gustav@bigpond.com

GUTTRY DOBOVNA DESIGN

Project Title  
**Oceanus Apartments**  
BOKARINA BVD,  
BOKARINA QLD 4575  
LOT 21 SP 259740  
MULTIPLE DWELLING UNITS

Drawing Title  
**Section B:B & F:F**

Date  
**26.11.18**

Drawing Scale: 1:100 at A1

Drawing Number Rev  
**SK 17 H**

WALTER IEZZI  
PROPERTY GROUP

P 1300 55 33 44  
E walter@wiproperty.com.au  
W www.wiproperty.com.au



SECTION C:C



SECTION D:D



- Revisions
- A. 04.05.19 Preliminary Review
  - B. 20.03.19 Landscape and Floor plans revised
  - C. 21.03.19 Deep planting, landscape and pool revised including alterations to all plans
  - D. 20.04.19 Parking layout altered
  - E. 20.05.19 Revised Basements and Ground floor plan and sections added
  - F. 04.06.19 Revised Floor plates
  - G. 14.06.19 Revised Floor plates - Basement carparking and unit layouts reworked
  - H. 02.07.19 Revised Floor plates & sections

PO BOX 1099  
MAROOCHYDORE QLD 4558

T 07 5451 0538  
M 0419 881 015  
E gustard@bigpond.com


**gd**  
GUSTAV DOBOVIL DESIGN

Project Title  
**Oceanus Apartments**  
BOKARINA BVD,  
BOKARINA QLD 4575  
LOT 21 SP 259790  
MULTIPLE DWELLING UNITS

Drawing Title  
**Section C:C & D:D**  
Date  
**26.11.18**  
Drawing Scale 1:100 at A1  
Drawing Number Rev  
**SK 18 H**

**W** WALTER  
IEZZI  
PROPERTY GROUP

P 1300 55 33 44  
E walter@wiproperty.com.au  
W www.wiproperty.com.au

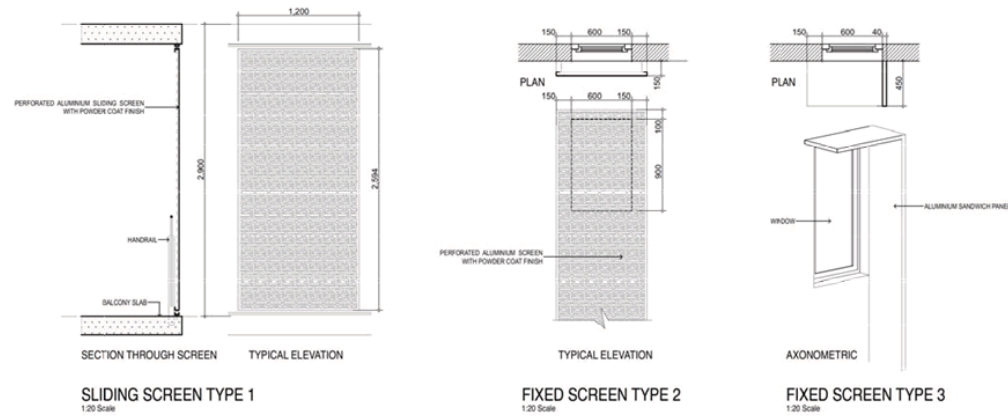

- Revisions
- A. 04.03.18 Preliminary Review
  - B. 08.03.18 Landscape and Floor plans revised
  - C. 21.03.18 Deep planting, landscape and pool revised including alterations to all plans
  - D. 26.04.18 Parking layout altered
  - E. 20.05.18 Revised Basements and Ground floor plan, text sections added
  - F. 04.06.18 Revised Floor plates
  - G. 14.06.18 Revised Floor plates - Basement carparking and unit layouts reconfigured
  - H. 02.07.18 Revised Floor plans & sections




Project Title  
**Oceanus Apartments**  
BOKARINA BVD,  
BOKARINA QLD 4575  
LOT 21 SP 299710  
MULTIPLE DWELLING UNITS

Drawing Title  
**Screen Details**  
Date  
**26.11.18**  
Drawing Scale 1:100 at A1  
Drawing Number Rev  
**SK 19 H**





NORTH ELEVATION

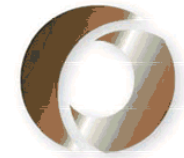

**OCEANUS**  
BOKARINA BEACH

- Revisions
- A. 04.05.18 Preliminary Review
  - B. 06.03.18 Landscape and Floor plans revised
  - C. 21.03.18 Deep planting, landscape and pool revised including alterations to all plans
  - D. 26.04.18 Parking layout altered
  - E. 20.05.18 Revised Basements and Ground floor plan and sections added
  - F. 04.06.18 Revised Floor plates
  - G. 14.06.18 Revised Floor plates - Basement carparking and unit layouts reconfigured
  - H. 02.07.18 Revised Floor plates & sections

PO BOX 1099  
MAROOCHDOORE QLD 4558  
T 07 5451 0538  
M 0418 881 915  
E gustray@bigpond.com

**GUTTRY DOBOVSHI DESIGN**

Project Title  
**Oceanus Apartments**  
BOKARINA BVD.  
BOKARINA QLD 4575  
LOT 21 SP 299750  
MULTIPLE DWELLING UNITS

Drawing Title  
**North Elevation colour**  
Date  
**26.11.18**  
Drawing Scale 1:100 at A1  
Drawing Number Rev  
**SK 20 H**

**WALTER JEZZI**  
PROPERTY GROUP  
P 1300 55 33 44  
E walter@wproperty.com.au  
W www.wproperty.com.au



EAST ELEVATION



- Revisions
- A. 04.05.18 Preliminary Review
  - B. 06.03.18 Landscape and Floor plans revised
  - C. 21.03.18 Deep planting, landscape and pool revised including alterations to all plans
  - D. 26.04.18 Parking layout altered
  - E. 20.05.18 Revised Basements and Ground floor plan and sections added
  - F. 04.06.18 Revised Floor plates
  - G. 14.06.18 Revised Floor plates - Basement carparking and unit layouts reconfigured
  - H. 02.07.18 Revised Floor plans & sections

**GUTTRY DOBOSHI DESIGN**  
PO BOX 1098  
MAROOCHDOORE QLD 4558  
T 07 5451 0538  
M 0418 881 015  
E gustav@gdpsd.com

Project Title  
**Oceanus Apartments**  
BOKARINA BVD.  
BOKARINA QLD 4575  
LOT 21 SP 299750  
MULTIPLE DWELLING UNITS

Drawing Title  
**East Elevation colour**  
Date  
**26.11.18**  
Drawing Scale 1:100 at A1  
Drawing Number Rev  
**SK 21 H**

**WALTER IEZZI**  
PROPERTY GROUP  
P 1300 55 35 44  
E walter@wiproperty.com.au  
W www.wiproperty.com.au



SOUTH ELEVATION



- Revisions
- A. 04.05.18 Preliminary Review
  - B. 06.03.18 Landscape and Floor plans revised
  - C. 21.03.18 Deep planting, landscape and pool revised including alterations to all plans
  - D. 26.04.18 Parking layout altered
  - E. 20.05.18 Revised Basements and Ground floor plan, and sections added
  - F. 04.06.18 Revised Floor plates
  - G. 14.06.18 Revised Floor plates - Basement carparking and unit layouts reconfigured
  - H. 02.07.18 Revised Floor plans & sections

PO BOX 1099  
MAROOCHTODORE QLD 4558  
T 07 5451 0538  
M 0418 881 915  
E gustraw@bigpond.com

**GUTTRY DOBOVSI DESIGN**

Project Title  
**Oceanus Apartments**  
BOKARINA BVD.  
BOKARINA QLD 4575  
LOT 21 SP 299750  
MULTIPLE DWELLING UNITS

Drawing Title  
**South Elevation colour**  
Date  
**26.11.18**  
Drawing Scale 1:100 at A1  
Drawing Number Rev  
**SK 22 H**

**WALTER IEZZI**  
PROPERTY GROUP  
P 1300 55 33 44  
E walter@wiproperty.com.au  
W www.wiproperty.com.au



WEST ELEVATION



Revisions

- A. 04.03.18 Preliminary Review
- B. 06.03.18 Landscape and Floor plans revised
- C. 21.03.18 Deep planting, landscape and pool revised including alterations to all plans
- D. 26.04.18 Parking layout altered
- E. 20.05.18 Revised Basements and Ground floor plan, and sections added
- F. 04.06.18 Revised Floor plates
- G. 14.06.18 Revised Floor plates - Basement carparking and unit layouts reconfigured
- H. 02.07.18 Revised Floor plans & sections



Project Title

Oceanus Apartments

BOKARINA BVD,  
BOKARINA QLD 4575  
LOT 21 SP 299750  
MULTIPLE DWELLING UNITS

Drawing Title

West Elevation colour

Date  
26.11.18

Drawing Scale 1:100 at A1

Drawing Number Rev  
**SK 23 H**

