


PAUL CLOUT DESIGN
 SUITE 4 44 MARY STREET, NOOSAVILLE
 PO BOX 152, NOOSAVILLE, QLD 4566.
 PH: (07) 5440 5388 FAX: (07) 5440 5399 MOB: 0411 341 344
 EMAIL: pc@paulcloutdesign.com.au WEB: www.paulcloutdesign.com.au

GENERAL NOTES:
 Use written dimensions only. **DO NOT** scale drawings. Contractors to verify all dimensions on site prior to commencing works. Site location is Category W41.
 These drawings are to be read in conjunction with engineer's design and details, the accompanying building specification and schedule of finishes.
 If in doubt, please request clarification. **DO NOT ASSUME.**

PO BOX 1370
 MOOLOOLABA QLD 4557
 PHONE 07 54775923
 Email: meecham@bigpond.net.au
CONSULTING CIVIL & STRUCTURAL ENGINEERS.
PROJECT MANAGERS


DRAWING TITLE: SITE PLAN & GROUND FLOOR
 DRAWING DATE: 26/11/15 SCALE: 1 : 100 @ A1
 CLIENT NAME: Mrs D. MEECHAM.
 SITE ADDRESS: Lot 3 MINYAMA ISLAND
 DRAWING No: **15255-A1**

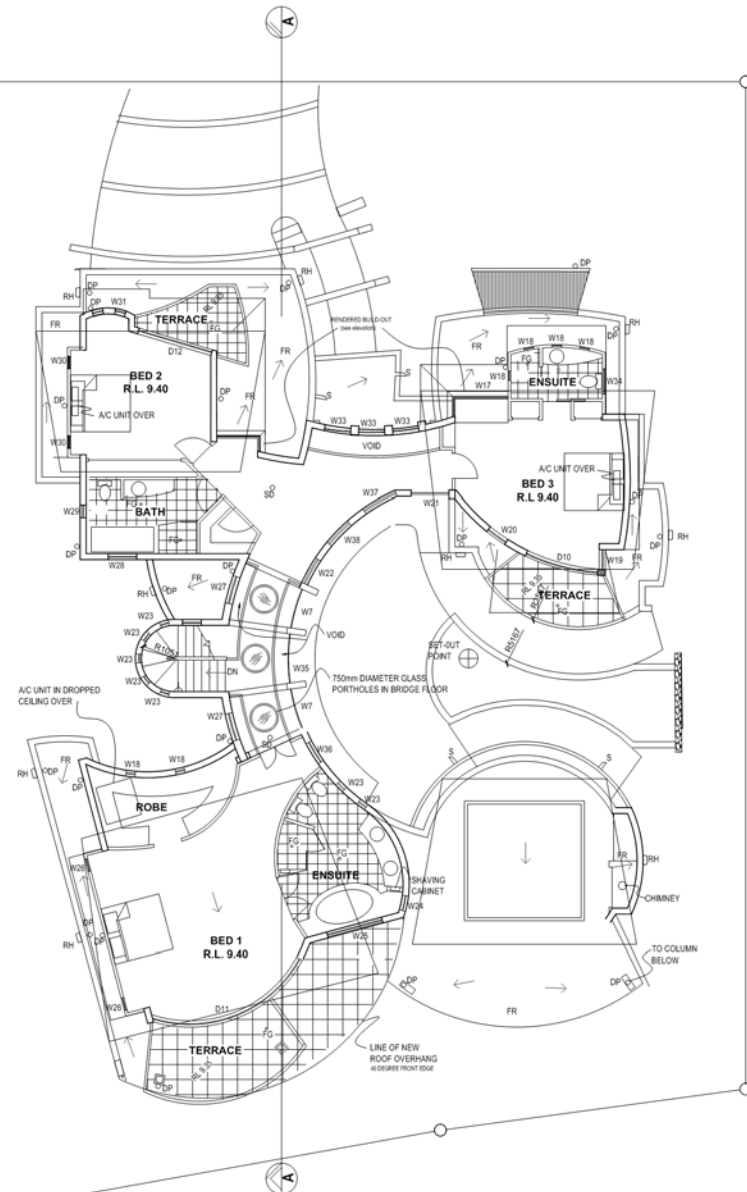

LEVEL 1 FLOOR PLAN

NOTE:
 ALL NEW ROOF PITCHES,
 COLOURS & FINISHES TO
 MATCH EXISTING

KEY	
HT	HOSE TAP
FG	FLOOR GULLY
DP	DOWN PIPE
D	DOOR
W	WINDOW
RH	RAIN HEAD with downpipe
S	SPITTER
SW	STORM WATER
SD	SMOKE DETECTOR
HW	HOT WATER
F	FRIEDGE
FR	FLAT ROOF
PD	PLUMBING DUCT
→	FALL DIRECTION
CRS	COLORBOND ROOF SHEETING

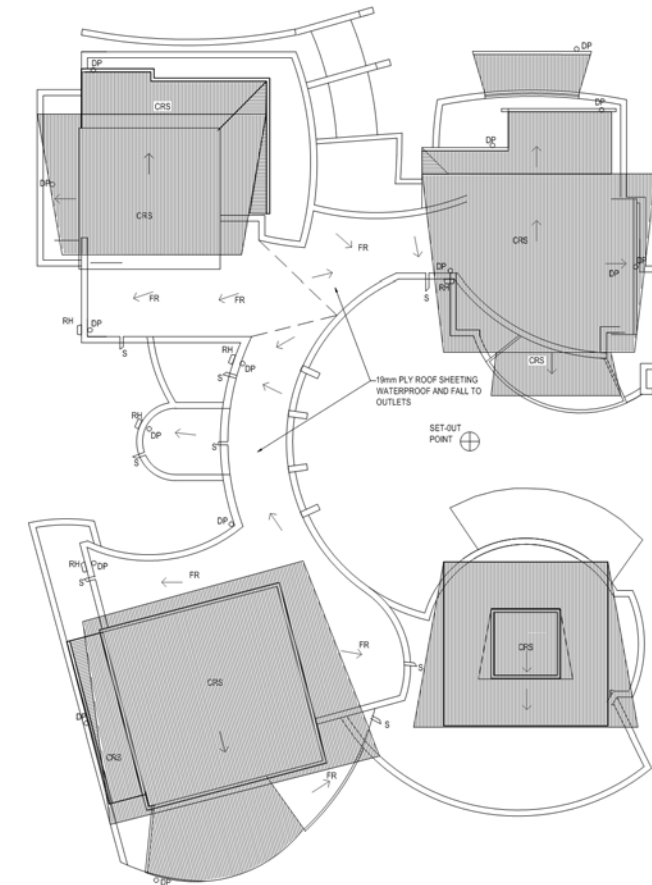

ROOF LAYOUT PLAN




PAUL CLOUT DESIGN
 SUITE 4 44 MARY STREET, NOOSAVILLE
 PO BOX 152, NOOSAVILLE, QLD 4566.
 PH: (07) 5440 5388 FAX: (07) 5440 5399 MOB: 0411 341 344
 EMAIL: pc@paulcloutdesign.com.au WEB: www.paulcloutdesign.com.au

GENERAL NOTES:
 Use written dimensions only. **DO NOT** scale drawings. Contractors to verify all dimensions on site prior to commencing works. Site location is Category W41. These drawings are to be read in conjunction with engineer's design and details, the accompanying building specification and schedule of finishes. If in doubt, please request clarification. DO NOT ASSUME.

MPE
 MEECHAM PROFESSIONAL ENGINEERS
 CONSULTING CIVIL & STRUCTURAL ENGINEERS.
 PROJECT MANAGERS
 PO BOX 1370
 MOOLOOLABA QLD 4557
 PHONE 07 54 775 923
 Email: meecham@bigpond.net.au

DRAWING TITLE: LEVEL 1 & ROOF PLAN		DRAWING No: 15255-A2
DRAWING DATE: 26/11/15	SCALE: 1:100 @ A1	
CLIENT NAME: Mrs D. MEECHAM.		
SITE ADDRESS: Lot 3 MINYAMA ISLAND		

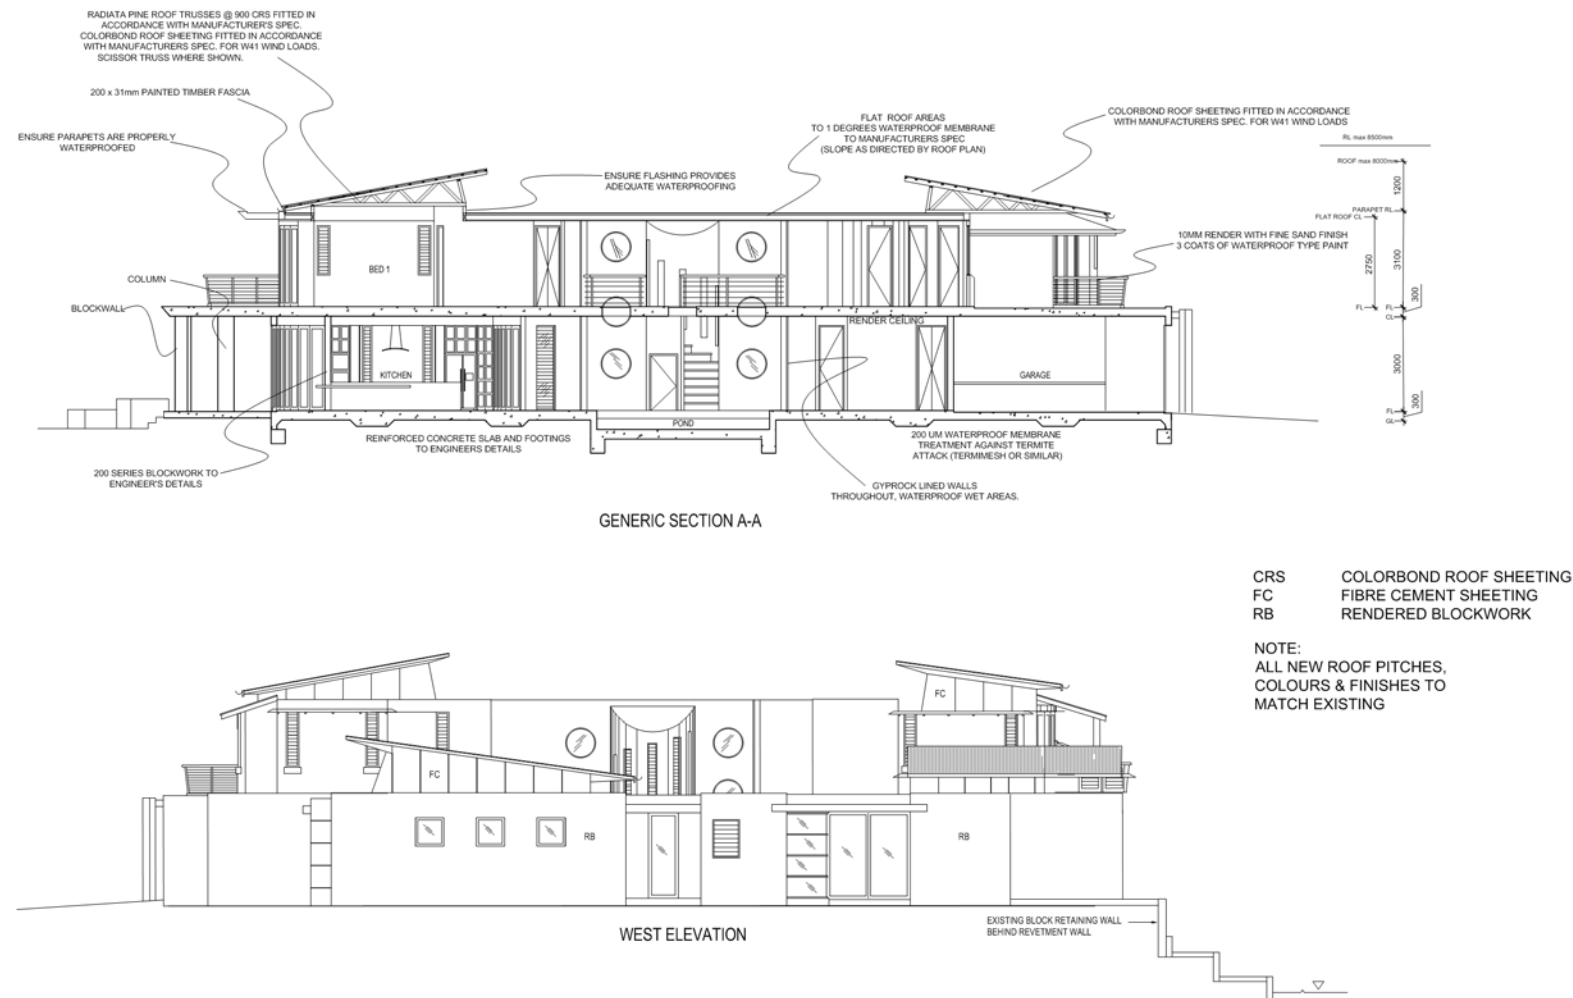

PAUL CLOUT DESIGN
 SUITE 4 44 MARY STREET, NOOSAVILLE
 PO BOX 152, NOOSAVILLE, QLD 4566.
 PH: (07) 5440 5388 FAX: (07) 5440 5399 MOB: 0411 341 344
 EMAIL: pc@paulcloutdesign.com.au WEB: www.paulcloutdesign.com.au

GENERAL NOTES:
 Use written dimensions only. **DO NOT** scale drawings. Contractors to verify all dimensions on site prior to commencing works. Site location is Category W41. These drawings are to be read in conjunction with engineer's design and details, the accompanying building specification and schedule of finishes. If in doubt, please request clarification. **DO NOT ASSUME.**


PO BOX 1370
 MOOLOOLABA QLD 4557
 PHONE 07 54775923
 Email: meecham@bigpond.net.au
 ACN 144 488 404
CONSULTING CIVIL & STRUCTURAL ENGINEERS.
PROJECT MANAGERS

DRAWING TITLE: SECTIONS


DRAWING DATE: 26/11/15 SCALE: 1:100 @ A1

CLIENT NAME: Mrs D. MEECHAM.
 SITE ADDRESS: Lot 3 MINYAMA ISLAND

DRAWING No:
15255-A3

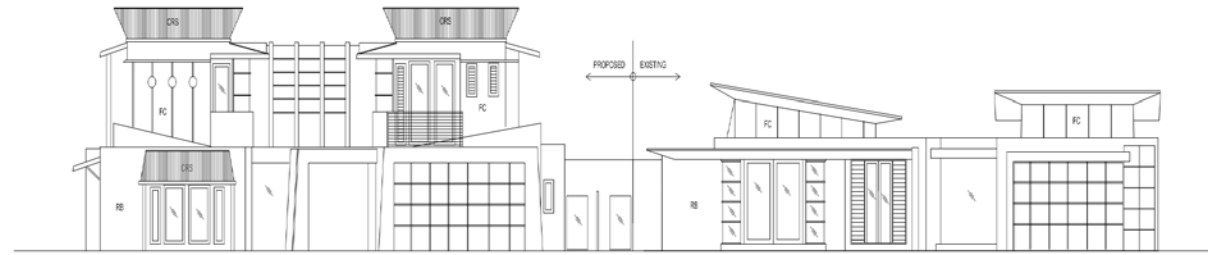

NORTH ELEVATION

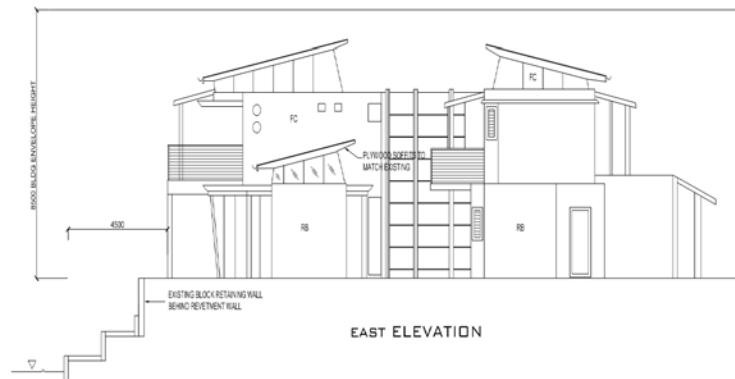

EAST ELEVATION

CRS COLORBOND ROOF SHEETING
 FC FIBRE CEMENT SHEETING
 RB RENDERED BLOCKWORK

NOTE:
 ALL NEW ROOF PITCHES,
 COLOURS & FINISHES TO
 MATCH EXISTING



SOUTH ELEVATION



PAUL CLOUT DESIGN
 SUITE 4 44 MARY STREET, NOOSAVILLE
 PO BOX 152, NOOSAVILLE, QLD 4566
 PH: (07) 5440 5388 FAX: (07) 5440 5399 MOB: 0411 341 344
 EMAIL: pc@paulcloutdesign.com.au WEB: www.paulcloutdesign.com.au

GENERAL NOTES:
 Use written dimensions only. **DO NOT** scale drawings. Contractors to verify all dimensions on site prior to commencing works. Site location is Category WH1.
 These drawings are to be read in conjunction with engineer's design and details, the accompanying building specification and schedule of finishes.
 If in doubt, please request clarification. **DO NOT ASSUME.**

MPE
 MEECHAM PROFESSIONAL ENGINEERS
 400 - 404 408
 CONSULTING CIVIL & STRUCTURAL ENGINEERS,
 PROJECT MANAGERS
 PO BOX 1370
 MOULLOOLBA QLD 4557
 PHONE 91 5475913
 Email: meecham@pmpand.net.au

DRAWING TITLE: ELEVATIONS
 DRAWING DATE: 28/11/15 SCALE: 1 : 100 @ A1
 CLIENT NAME: Mrs D. MEECHAM, DRAWING No:
 SITE ADDRESS: Lot 3 MINYAMA ISLAND 15255-A4