



AMENDMENT SCHEDULE			
ISS	DATE	DESCRIPTION	#
A	07/03/15	REVISED CAR PARK ALLOCATION	001
B	08/12/15	REVISED	002

C:\Users\mcc\Documents\152545_SOUTH BUILDING_ARCH.rvt
 07/22/2016 2:12:38 PM

NOTE: Figures shown are to the extent of information available. They do not constitute or constitute any part of a contract. The client is responsible for the accuracy of the information provided. The architect is not responsible for the accuracy of the information provided.

CORE ARCHITECTURE

www.corearch.com.au mail@corearch.com.au

Brisbane 07 3872 6700 Sunshine Coast 07 5444 4511 Hervey Bay 07 4128 4466

CORE Architecture Pty Ltd
 BDM9601 2008 Quality Assured 4211 ABN 79 009 732 254
 National Code of Practice for the Construction Industry Accreditation

This change is the property of the architect and may not be used, copied, or reproduced without the prior written consent of the architect. Infringement in any way may result in legal action.

PROJECT: THE COSMOPOLITAN
 CLIENT: RESEMBLE PTY LTD
 DRAWING TITLE: SOUTH BUILDING
 BASEMENT FLOOR PLAN
 DATE: 07/22/2016 SCALE: 1:100 DRAWN: CORE
 DRAWING NO: 152545_A-D-S-02-01_B





AMENDMENT SCHEDULE

ISS	DATE	DESCRIPTION	#
A	27/03/15	REVISED LANDSCAPE / GRADING LEVEL	003
B	02/04/15	REVISED CAR PARK ALL LOCATIONS	004
C	05/09/15	CO-ORDINATED LANDSCAPE / REVISED BICYCLES	003
D	08/12/15	REVISED	001

EXISTING SITE SERVICES TO BE REMOVED

NOTE: Figures shown are to the nearest millimetre unless otherwise stated. All dimensions are to the face of the work unless otherwise stated. The contractor is responsible for the accuracy of the dimensions shown on the drawings. The architect is not responsible for the accuracy of the dimensions shown on the drawings.



www.corearch.com.au mail@corearch.com.au
 Brisbane 07 3872 6700 Sunshine Coast 07 5444 4511 Hervey Bay 07 4128 4466

CORE Architecture Pty Ltd
 809601 2008 Quality Assured 4311 ABN 79 009 732 254
 National Code of Practice for the Construction Industry Accreditation

PROJECT: THE COSMOPOLITAN
 CLIENT:



RESEMBLE PTY LTD
 53 THE ESPLANADE
 SOUTH BUILDING

GROUND FLOOR PLAN
 DATE: SCALE: DRAWN: CORE

DRAWING NO: 152545_A-D-S-02-02_D

C:\Users\mcc\Documents\152545 SOUTH BUILDING_ARCH.DWG
 07/20/16 2:13:31 PM

AMENDMENT SCHEDULE			
ISS	DATE	DESCRIPTION	B
A	27/03/15	REVISED LANDSCAPE / GROUND LEVEL	03
B	08/12/15	REVISED	04

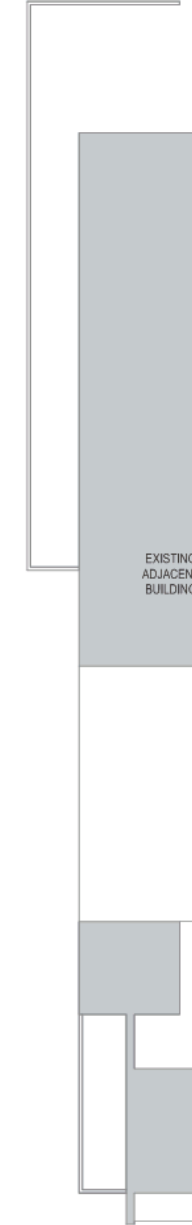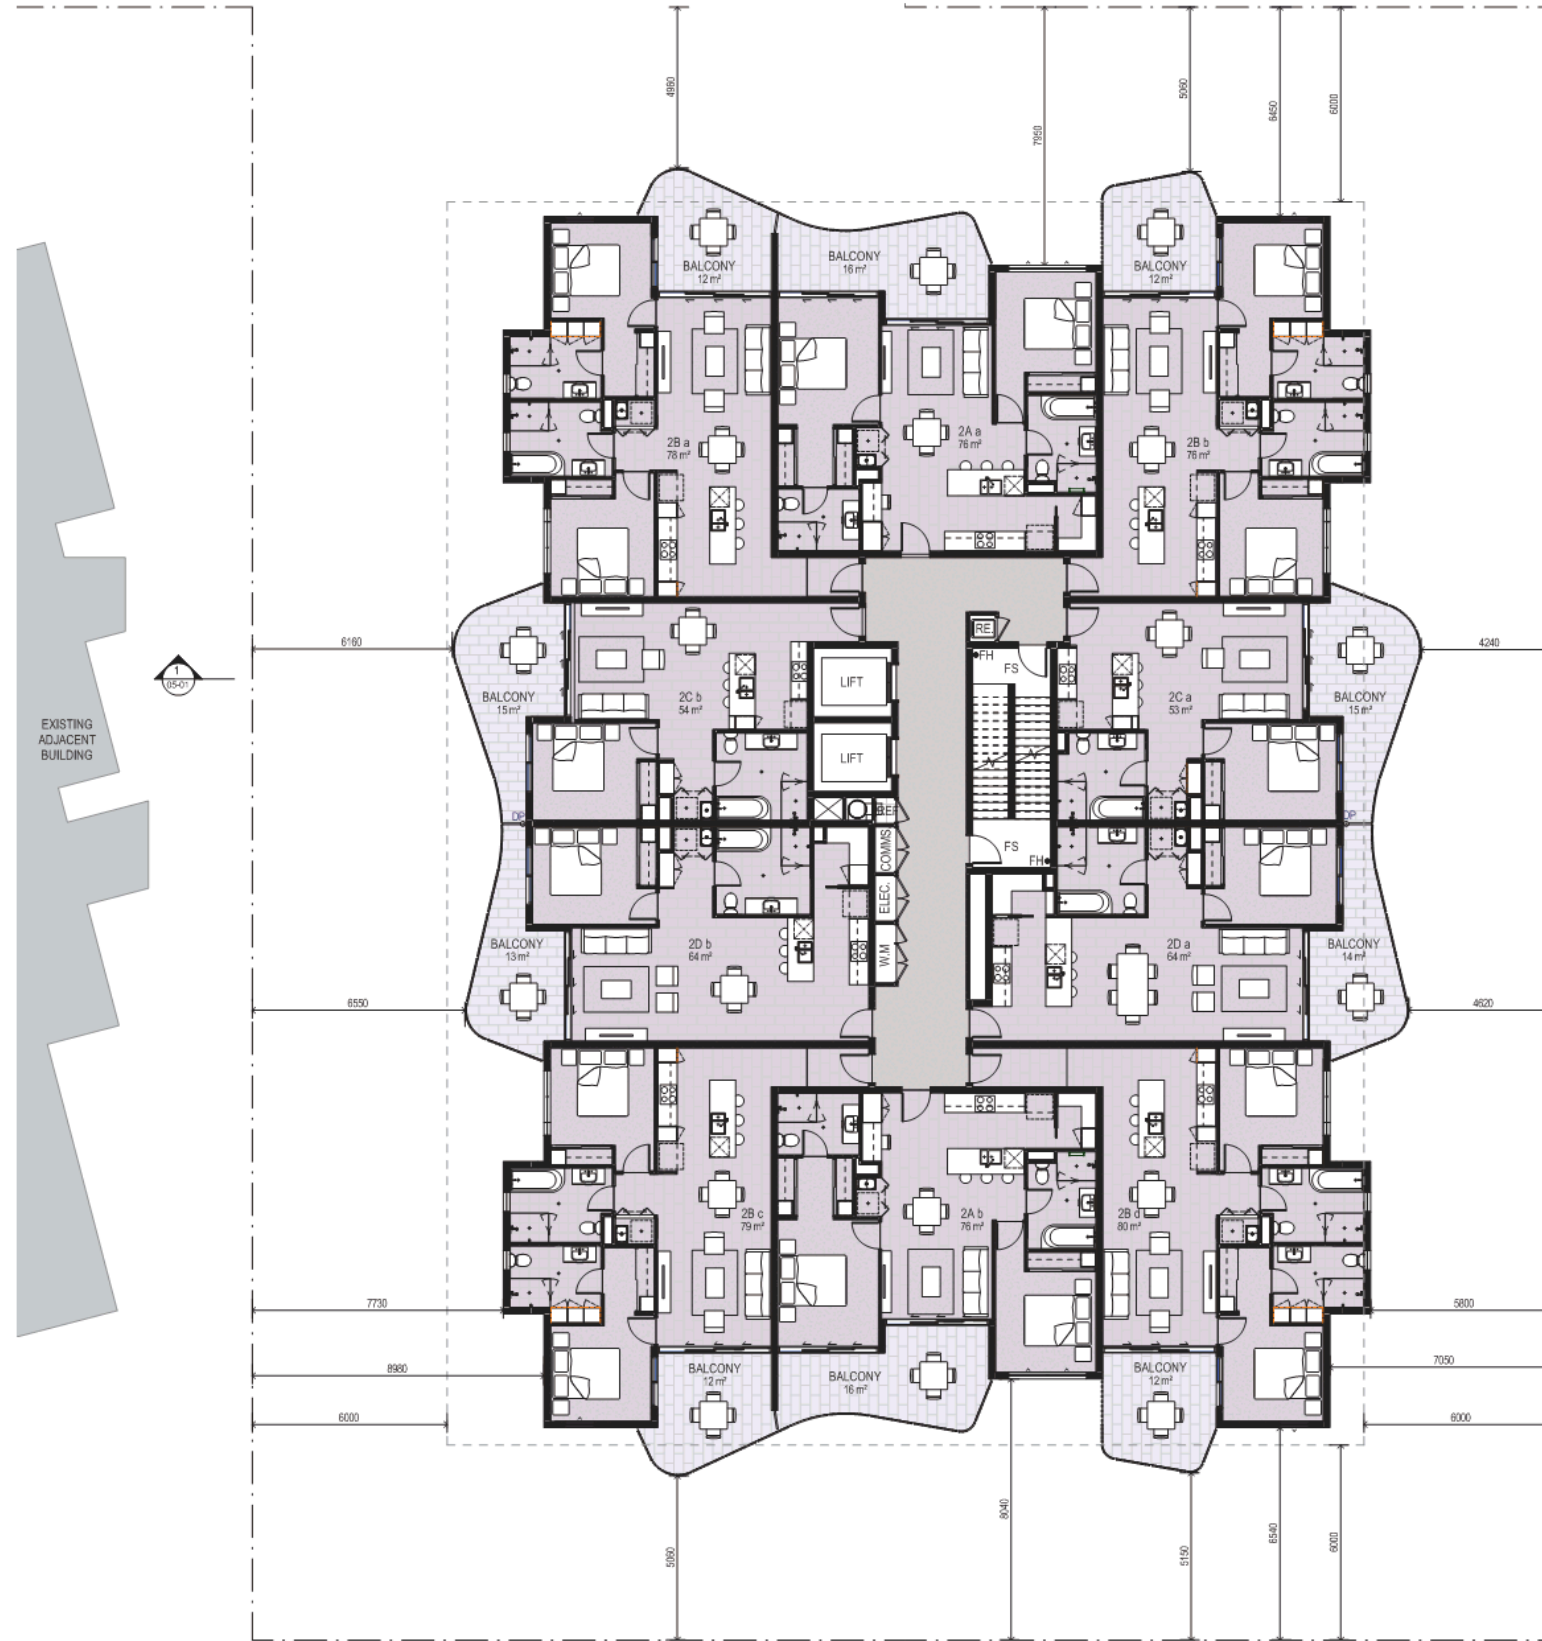

- LEGEND**
- WM WATER METER CUPBOARD (1800 x 600)
 - ELEC. ELECTRICAL CUPBOARD (1400 x 600)
 - COMMS. COMMS CUPBOARD (MATV, FDT/FCD) (1400 x 600)
 - REF. REFUSE CHUTE
 - RE RECYCLING BIN ENCLOSURE
 - FS FIRE STAIR
 - FH FIRE HYDRANT
 - DP DOWNPIPE

NOTE: Figures shown are to be used as a guide only. All dimensions are to be confirmed on site. The architect is not responsible for any errors or omissions in this drawing. Please check all dimensions and details on site.

CORE ARCHITECTURE

www.corearch.com.au mail@corearch.com.au

Brisbane 07 3872 6700 Sunshine Coast 07 5444 4511 Hervey Bay 07 4128 4466

CORE Architecture Pty Ltd
 80/9001 2008 Quality Award #211 ABN 79 009 732 254
 National Code of Practice for the Construction Industry Accreditation


PROJECT: THE COSMOPOLITAN
 CLIENT: RESEMBLE PTY LTD
 DRAWING TITLE: SOUTH BUILDING
 LEVELS 1 - 7 FLOOR PLAN
 (TYPICAL)

DATE: SCALE: 1:100 DRAWN: CORE

DRAWING NO: 152545_A-D-S-02-03_B



AMENDMENT SCHEDULE			
ISS	DATE	DESCRIPTION	B
A	08/12/15	REVISED	CD

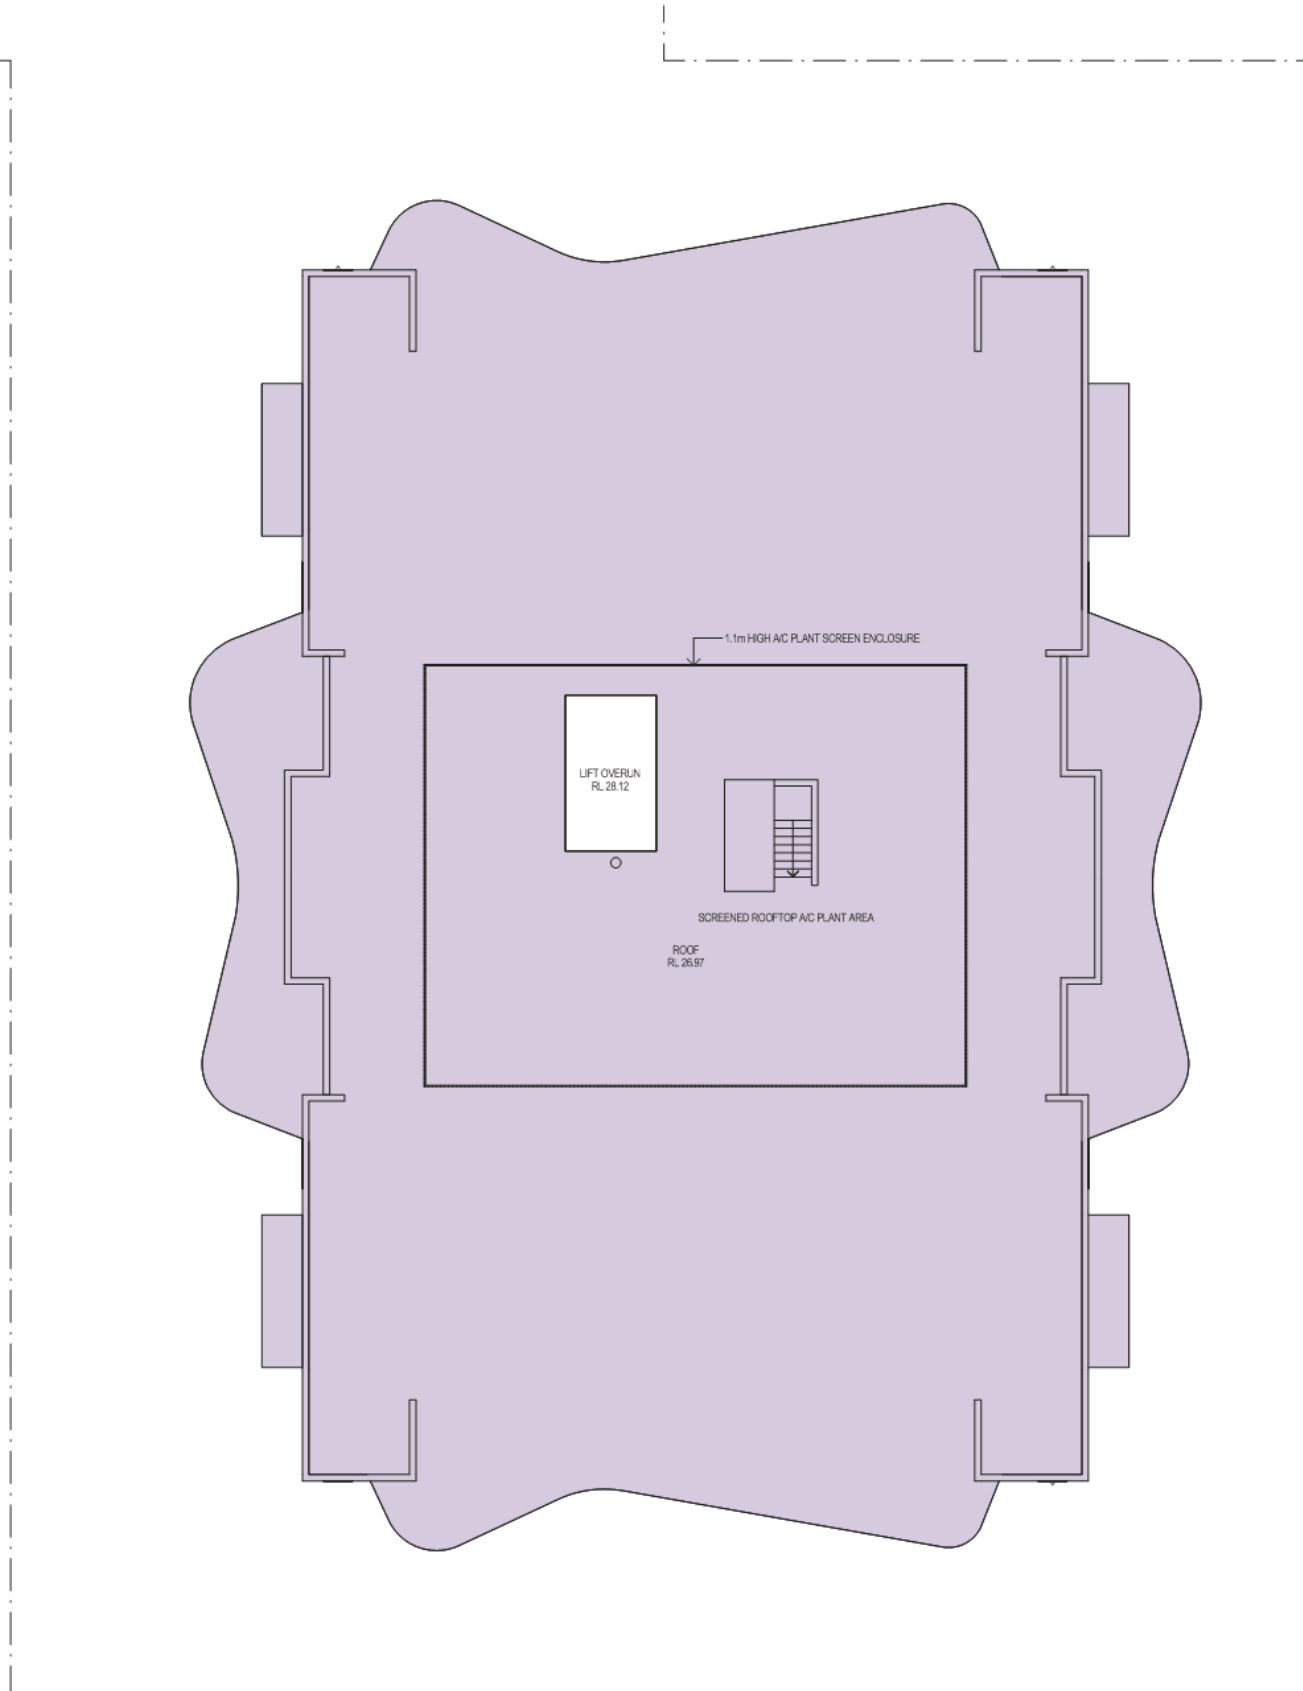

NOTE: Figures shown are to be used as a guide only. All dimensions and quantities are to be verified on site. The architect is not responsible for any errors or omissions in the drawings. The client is responsible for the accuracy of the information provided.



www.corearch.com.au mail@corearch.com.au
 Brisbane Sunshine Coast Hervey Bay
 07 3872 6700 07 5444 4511 07 4128 4466

CORE Architecture Pty Ltd
 80/901 2008 Quality Award #111 ABR/79 009 732 254
 National Code of Practice for the Construction Industry Accreditation

PROJECT
 THE COSMOPOLITAN

CLIENT
 RESEMBLE PTY LTD
 SOUTH BUILDING

PRELIMINARY
 ROOF PLAN
 DATE SCALE @A1 DRAWN
 152545_A - D - S - 02-10_A
 CORE



C:\Users\mcc\Documents\152545 SOUTH BUILDING_ARCH.rvt
 07/20/16 12:24:47 PM

AMENDMENT SCHEDULE			
ISS	DATE	DESCRIPTION	B
A	15/03/15	REVISED DA DRAWINGS	CD
B	08/11/15	REVISED	CD



NOTE: Figures shown are to be used as a guide only. The architect is not responsible for the accuracy of the figures shown. 



www.corearch.com.au mail@corearch.com.au
 Brisbane 07 3872 6700 Sunshine Coast 07 5444 4511 Hervey Bay 07 4128 4466

CORE Architecture Pty Ltd
 80/901 2008 Quality Assured 4211 ABL/79 009 732 254
 National Code of Practice for the Construction Industry Accreditation
 This design is the property of the architect and may not be used, copied, or reproduced without the prior written consent of the architect. Infringement in any way may result in legal action.

PROJECT
 THE COSMOPOLITAN
 CLIENT

RESEMBLE PTY LTD
 SOUTH BUILDING

ELEVATION - SOUTH
 DATE SCALE @A1 DRAWN
 15/03/15 1:100 CORE

PRELIMINARY



C:\Users\mcc\Documents\152545_SOUTH BUILDING_ARCH.rvt
 07/12/2015 12:33:58 PM

AMENDMENT SCHEDULE			
ISS	DATE	DESCRIPTION	B
A	15/03/15	REVISED DA DRAWINGS	CD
B	18/11/15	REVISED	CD



1 ELEVATION - WEST
 1 : 100

NOTE: Figures shown are to the extent of information available. They are not intended to be used for any purpose other than for information only. The user of this drawing is responsible for its use and for any errors or omissions. Please refer to the contract documents for full terms and conditions.



www.corearch.com.au mail@corearch.com.au
 Brisbane 07 3872 6700 Sunshine Coast 07 5444 4511 Hervey Bay 07 4128 4466

CORE Architecture Pty Ltd
 809601 2008 Quality Assured 4211 ABRN 79 089 732 254
 National Code of Practice for the Construction Industry Association

This design is the property of the architect and may be used, copied, or reproduced in any form without the written permission of the architect. Infringement in any way may result in legal action.

PROJECT
 THE COSMOPOLITAN
 CLIENT
 RESEMBLE PTY LTD
 BUILDING TITLE
 SOUTH BUILDING
 ELEVATION - WEST
 DATE SCALE @ BY DRAWN
 15/03/15 1:100 CORE
 DRAWING No.
 152545_A - D - S - 04-02_B

PRELIMINARY



C:\Users\arch\Documents\152545 SOUTH BUILDING_ARCH.rvt
 15/03/15 11:11 PM

AMENDMENT SCHEDULE			
ISS	DATE	DESCRIPTION	#
A	15/03/15	REVISED DA DRAWINGS	001
B	28/11/15	REVISED	004



1 ELEVATION - NORTH
1:100

NOTE: Figures shown are to the extent of information available. They are not intended to be used as a basis for any design or construction without the responsibility of the architect. Please refer to the relevant contract documents for further information.



www.corearch.com.au mail@corearch.com.au

Brisbane 07 3872 6700 Sunshine Coast 07 5464 4511 Hervey Bay 07 4128 4466

CORE Architecture Pty Ltd
 BOM901 2008 Quality Assured 4211 ABN 79 009 732 254
 National Code of Practice for the Construction Industry Accreditation

This design is the property of the architect and may be used, copied, or reproduced without the prior written consent of the architect. Infringement in any way may result in legal action.

PROJECT

THE COSMOPOLITAN
 CLIENT

RESEMBLE PTY LTD
 BUILDING TITLE
 SOUTH BUILDING

ELEVATION - NORTH
 DATE SCALE @A1 DRAWN
 1:100 CORE

DRAWING No.
 152545_A - D - S - 04-03_B



PRELIMINARY

C:\Users\mcc\Documents\152545 SOUTH BUILDING_ARCH.DWG
 21/07/2016 2:27:10 PM

AMENDMENT SCHEDULE			
ISS	DATE	DESCRIPTION	B
A	15/03/15	REVISED DA DRAWINGS	CD
B	28/11/15	REVISED	CD



NOTE: Figures shown are to the extent of information available. They do not constitute a guarantee of accuracy or a warranty of any kind. The user of this drawing shall be responsible for its use and shall indemnify and hold the architect harmless from all claims, damages, costs and expenses in connection with its use.



www.corearch.com.au mail@corearch.com.au
 Brisbane Sunshine Coast Hervey Bay
 07 3872 6700 07 5444 4511 07 4128 4466

CORE Architecture Pty Ltd
 BOMBS 2008 Quality Assured 4231 ABR 79 009 732 254
 National Code of Practice for the Construction Industry Accreditation
 This design is the property of the architect and may not be used, copied, or reproduced without the prior written consent of the architect. Infringement in any way may result in legal action.

PROJECT
 THE COSMOPOLITAN
 CLIENT

RESEMBLE PTY LTD
 BUILDING TITLE
 SOUTH BUILDING

ELEVATION - EAST
 DATE SCALE @A1 DRAWN
 1: 100 CORE

DRAWING NO.
 152545_A - D - S - 04-04_B

PRELIMINARY



C:\Users\arch\Documents\152545 SOUTH BUILDING_ARCH.rvt
 07/20/16 10:28:51 PM

AMENDMENT SCHEDULE			
ISS	DATE	DESCRIPTION	B
A	06/03/15	REVISED	CCI



1 SECTION
 1:100

NOTE: Figures shown in this plan or schedule are subject to the availability of data. The architect is not responsible for the accuracy of the data provided. The client is responsible for the accuracy of the data provided. The architect is not responsible for the accuracy of the data provided.



www.corearch.com.au mail@corearch.com.au
 Brisbane 07 3872 6700 Sunshine Coast 07 5444 4511 Hervey Bay 07 4128 4466

CORE Architecture Pty Ltd
 80/9001 2008 Quality Award 4231 ABN 79 009 732 254
 National Code of Practice for the Construction Industry Accreditation

This design is the property of the architect and may not be used, copied, or reproduced without the prior written consent of the architect. Infringement in any way may result in legal action.

PROJECT

THE COSMOPOLITAN

CLIENT

RESEMBLE PTY LTD

PROJECT TITLE

SOUTH BUILDING

SECTION

DATE SCALE @A1 DRAWN

152545_A - D - S - 05-01_A Author

PRELIMINARY

1:100

C:\Users\mcc\Documents\152545_SOUTH BUILDING_ARCH.rvt
 07/22/2016 2:13:00 PM

