

PRELIMINARY


 DEICKE RICHARDS ARCHITECTS
 PO BOX 507, FORTITUDE VALLEY 4006
 T: 07 3852 8700
 F: 07 3852 8701
 E: MAILBOX@DEICKERICHARDS.COM.AU
 W: WWW.DEICKERICHARDS.COM.AU

DESIGN DEVELOPMENT
 PROJECT NO. 141004

TriCare Little Mountain
 86 Old Caloundra Road, Little Mountain QLD 4551

DRAWN: IM
 CHECKED: IM
 APPROVED: JD




Roof Plan (overall)
 1:400 @ A3



DATE	DWG NO.	REV
13/7/18	DD-1015	P12

BM Server: 2\dfbmsrver2\deicke\richards.com.au - BM Server 2\1141004_TC Little Mountain SITE for Tender

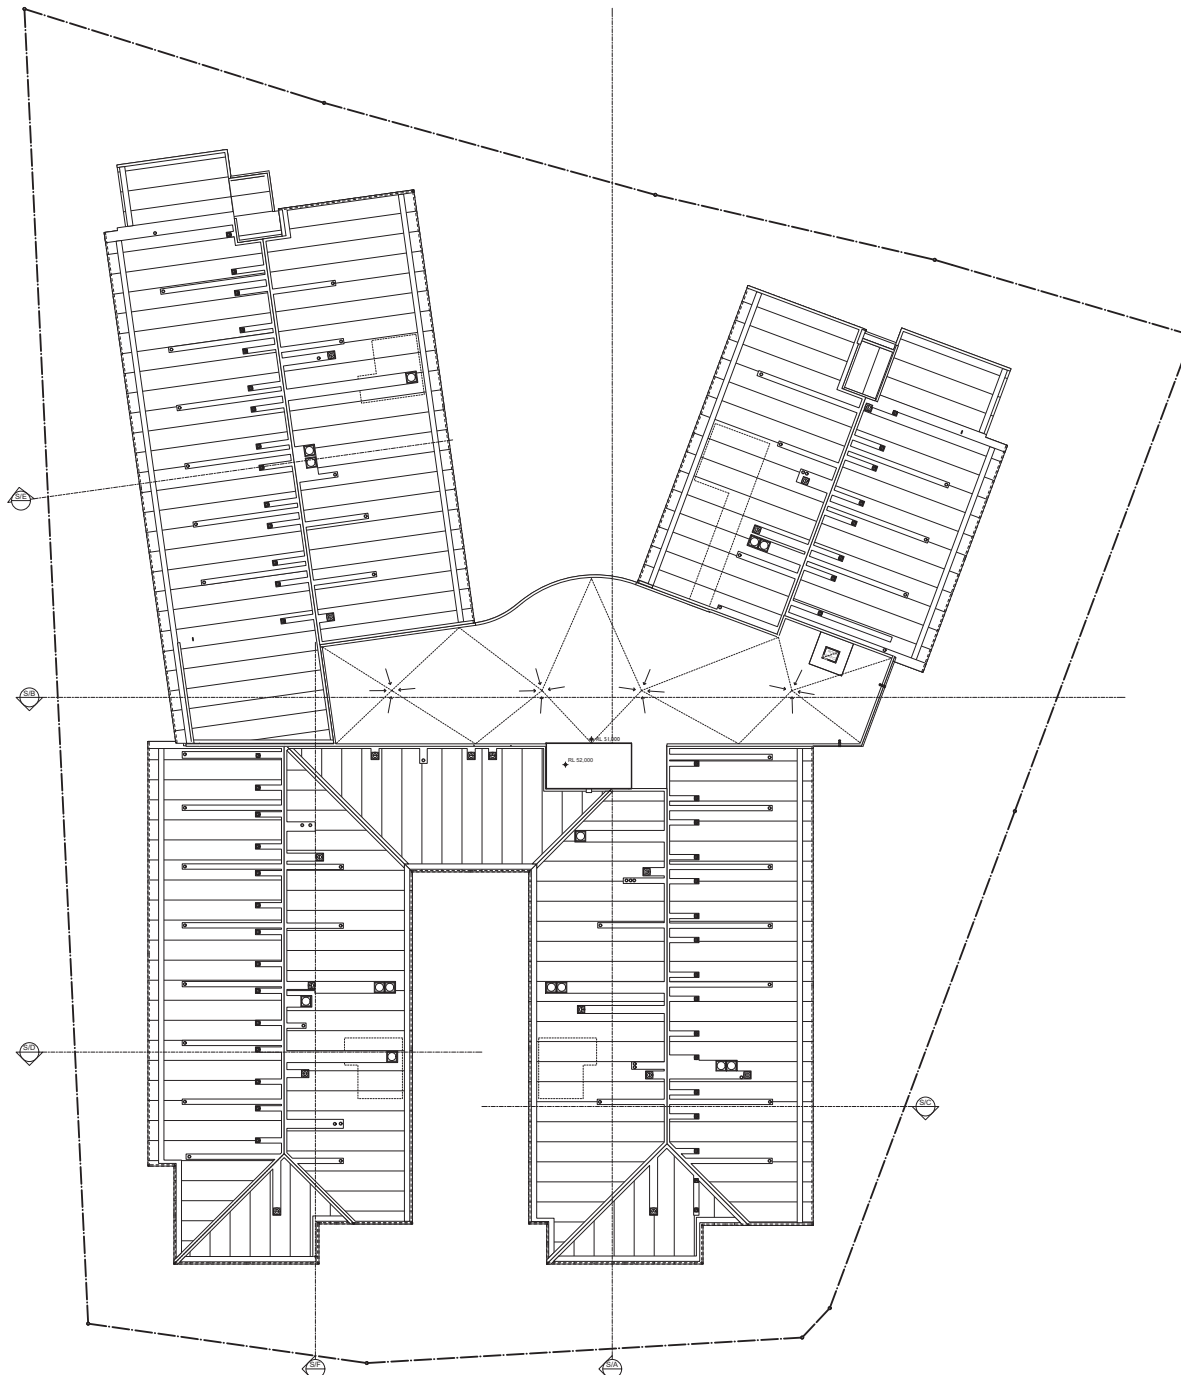

PRELIMINARY



DEICKE RICHARDS ARCHITECTS
PO BOX 507, FORTITUDE VALLEY 4006
T: 07 3852 8700
F: 07 3852 8701
E: MAILBOX@DEICKERICHARDS.COM.AU
W: WWW.DEICKERICHARDS.COM.AU

DESIGN DEVELOPMENT

PROJECT NO. 141004

TriCare Little Mountain

86 Old Caloundra Road, Little Mountain QLD 4551

DRAWN: IM
CHECKED: IM
APPROVED: JD




Roof Plan (overall)

1:400 @ A3



DATE	DWG NO.	REV
25/5/18	DD-1015	P11

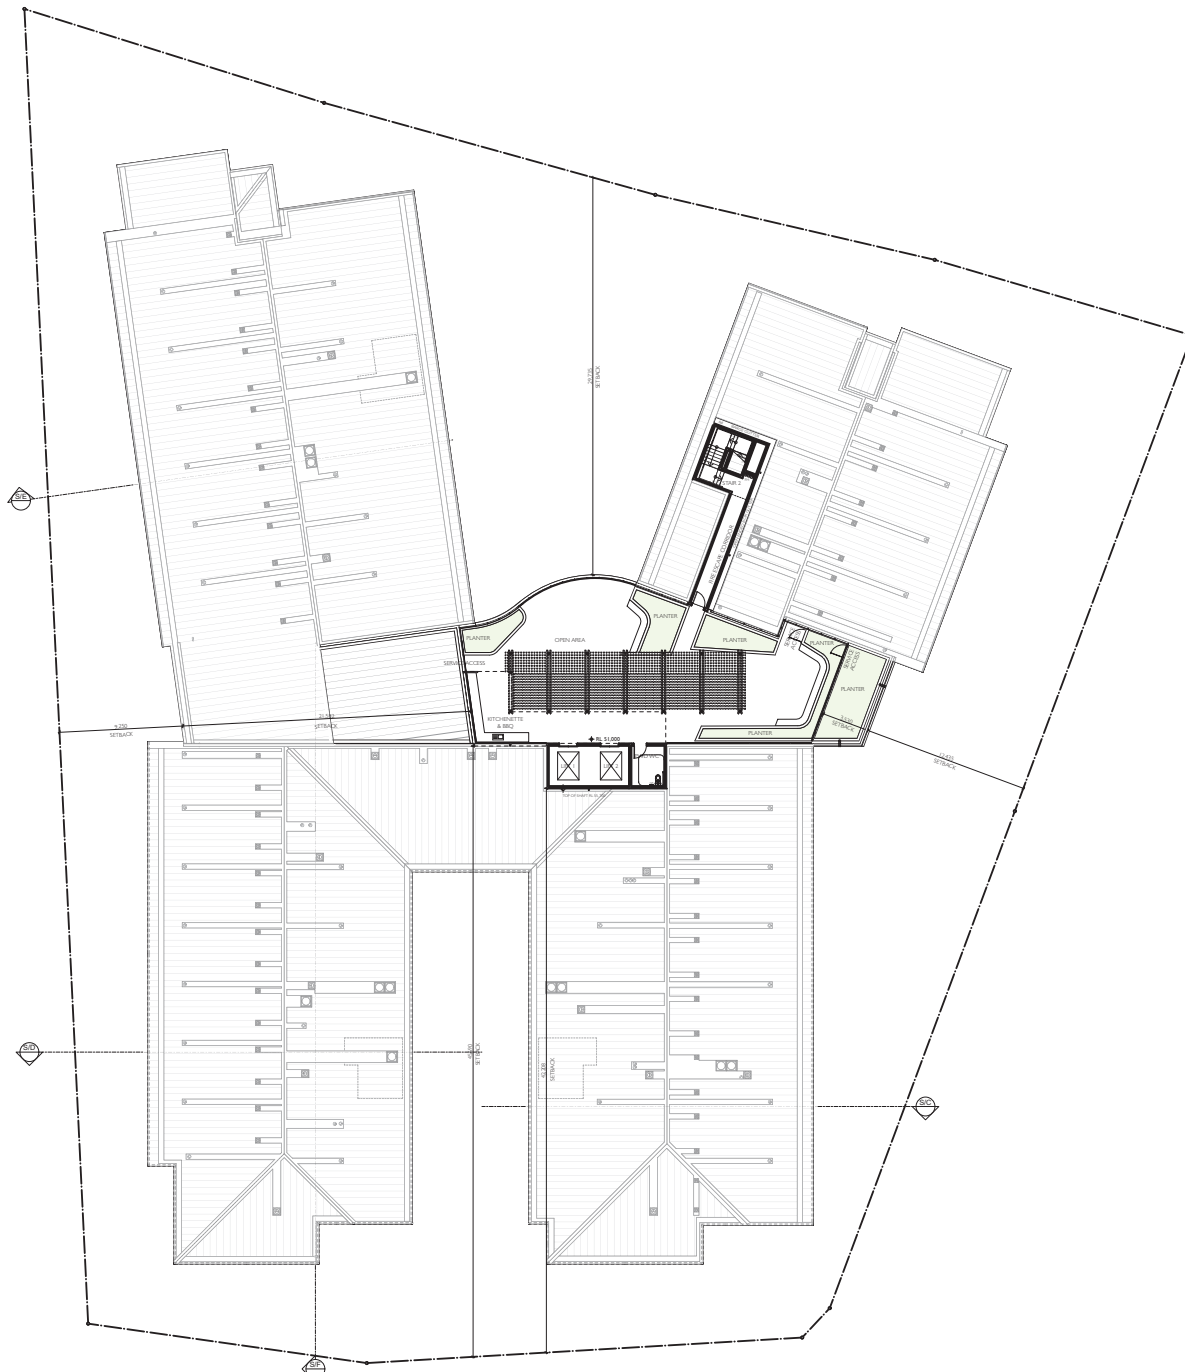

PROPOSED PLAN SHOWN BOLD - REFER SHEET DD-1016 FOR CURRENT APPROVED PLAN

PRELIMINARY


 DEICKE RICHARDS ARCHITECTS
 PO BOX 507, FORTITUDE VALLEY 4006
 T: 07 3852 8700
 F: 07 3852 8701
 E: MAILBOX@DEICKERICHARDS.COM.AU
 W: WWW.DEICKERICHARDS.COM.AU

DESIGN DEVELOPMENT
 PROJECT NO. 141004

TriCare Little Mountain
 86 Old Caloundra Road, Little Mountain QLD 4551





DRAWN: IM
 CHECKED: IM
 APPROVED: JD


TriCare Roof Plan Proposed Changes
 Retirement Living. Home Care. Aged Care.



DATE	DWG NO.	REV
13/7/18	DD-1017	P11

BM Server: 2\1\binserver2\deicke\richards.com.au - BM Server 2\1\141004_TC Little Mountain SITE For Tender

 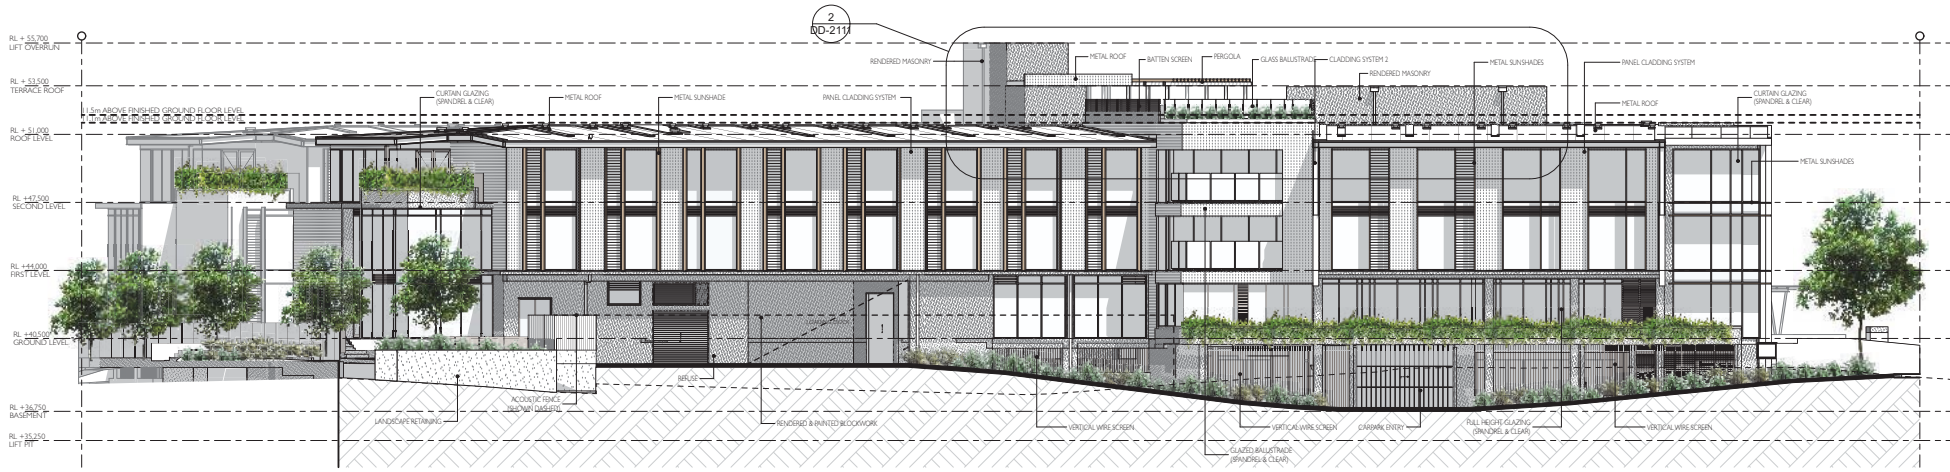 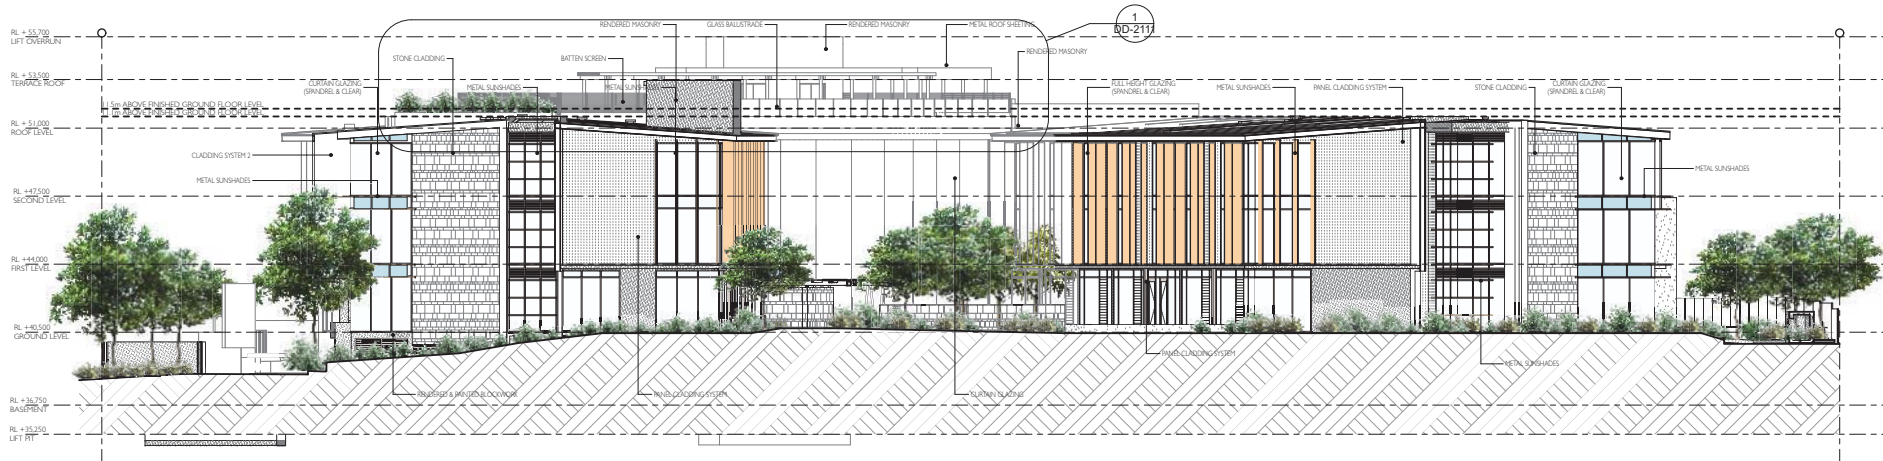

PRELIMINARY


 DEICKE RICHARDS ARCHITECTS
 PO BOX 507, FORTITUDE VALLEY 4006
 T: 07 3852 8700
 F: 07 3852 8701
 E: MAILBOX@DEICKERICHARDS.COM.AU
 W: WWW.DEICKERICHARDS.COM.AU

DESIGN DEVELOPMENT
 PROJECT NO. 141004

TriCare Little Mountain
 86 Old Caloundra Road, Little Mountain QLD 4551

DRAWN: IM
 CHECKED: IM
 APPROVED: JD






 Retirement Living. Home Care. Aged Care.

Elevations



DATE 13/7/18	DWG NO. DD-2011	REV P13
-----------------	---------------------------	-------------------

BM Server: 2\14\bmserver\2\deicke\richards\com.au - BM Server 2\11\14\1004_TC Little Mountain SITE For Tender

 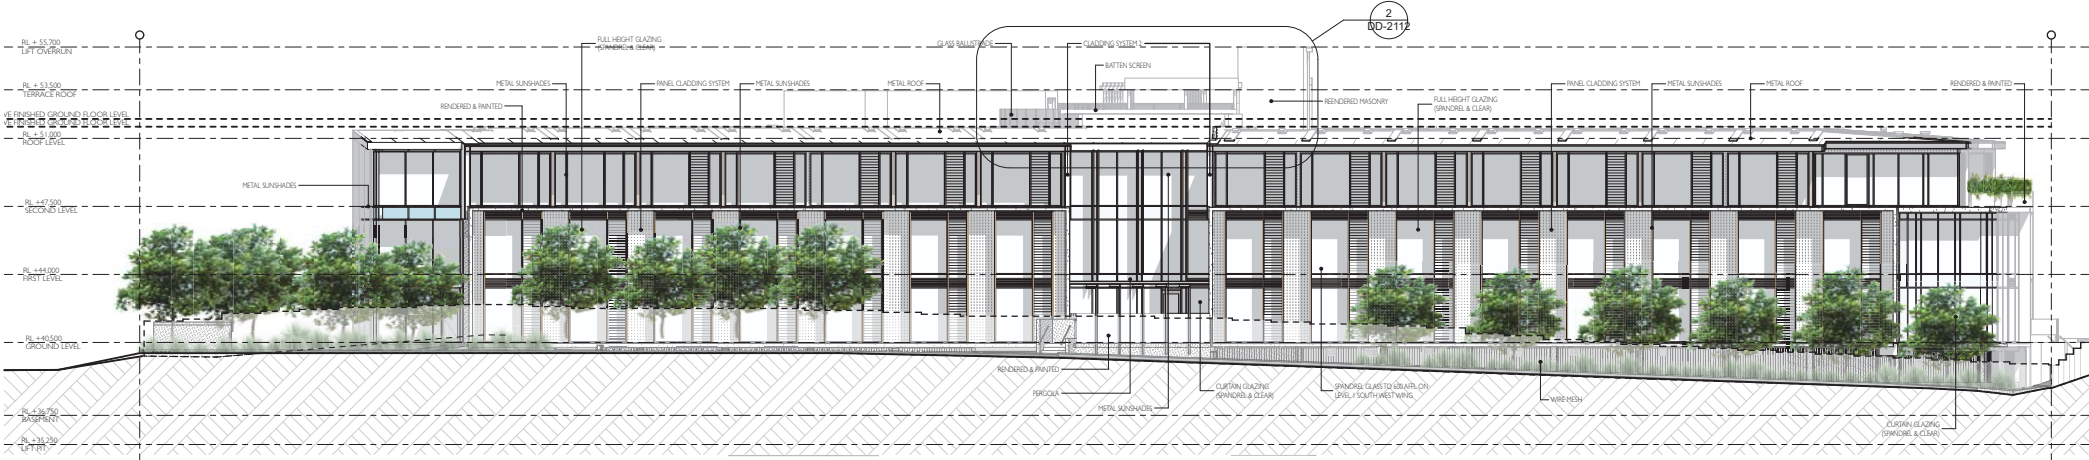 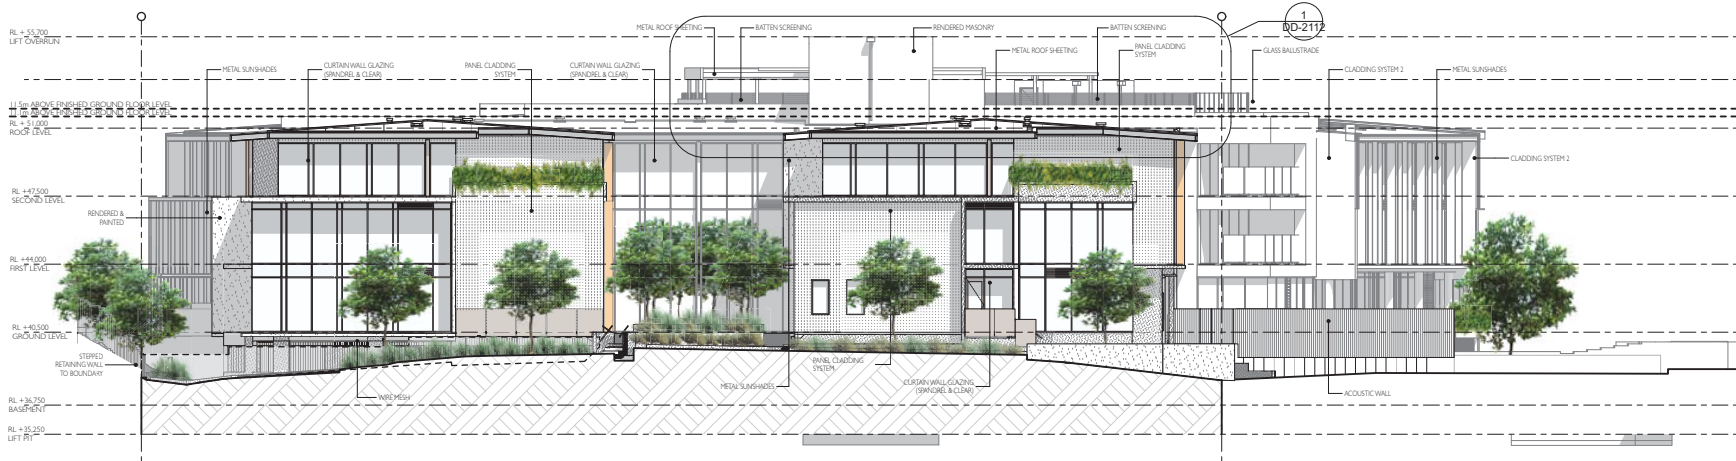

PRELIMINARY

DEICKE RICHARDS ARCHITECTS
 PO BOX 507, FORTITUDE VALLEY 4006
 T: 07 3852 8700
 F: 07 3852 8701
 E: MAILBOX@DEICKERICHARDS.COM.AU
 W: WWW.DEICKERICHARDS.COM.AU

DESIGN DEVELOPMENT
 PROJECT NO. 141004

TriCare Little Mountain
 86 Old Caloundra Road, Little Mountain QLD 4551

DRAWN: IM
 CHECKED: IM
 APPROVED: JD




Elevations




DATE	DWG NO.	REV
13/7/18	DD-2012	P9

BHM Server: 2\1\btmserver2\deickrichards.com.au - BHM Server 2\1\141004_TC Little Mountain SITE For Tender

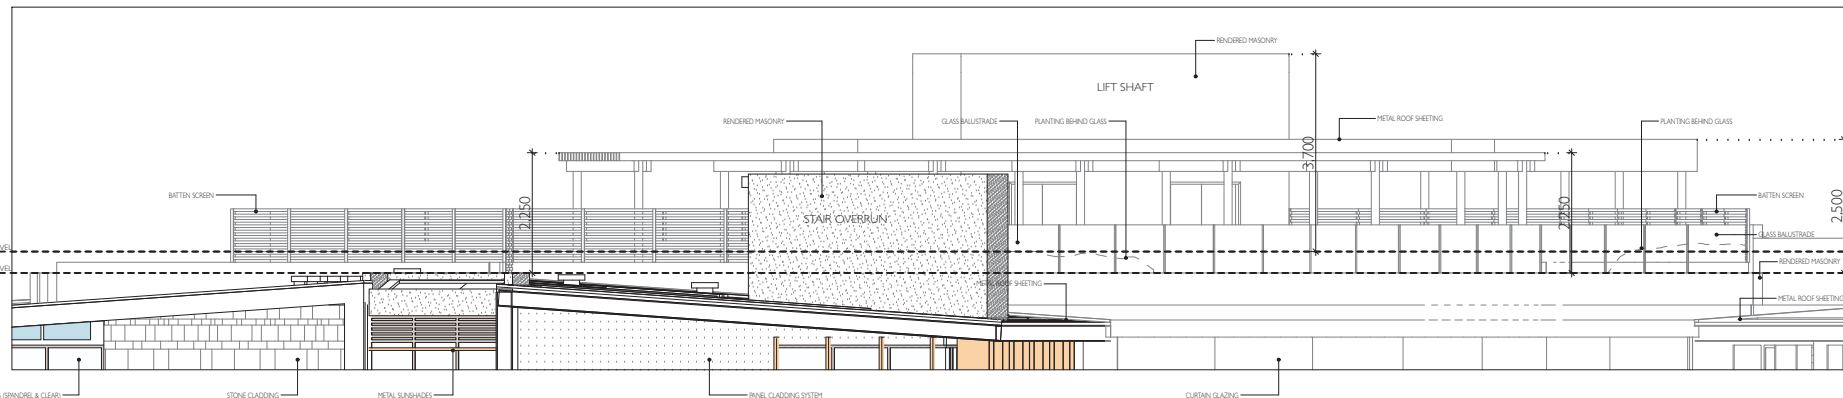

1 ROOF TERRACE NORTH

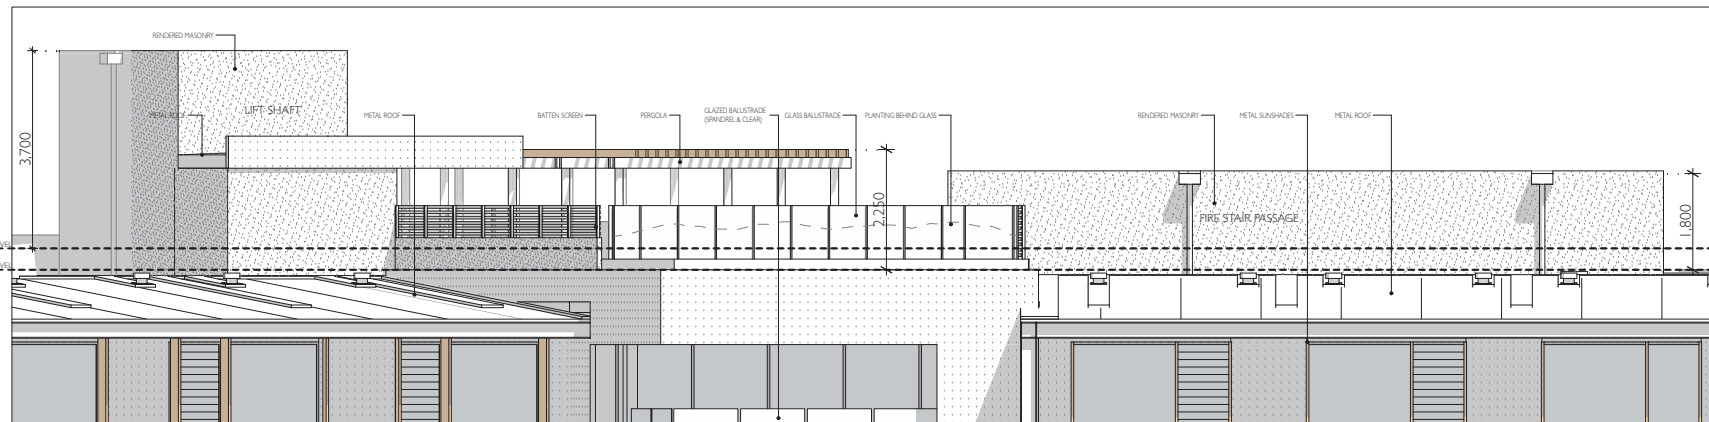

2 ROOF TERRACE EAST

PRELIMINARY



DEICKE RICHARDS ARCHITECTS
 PO BOX 507, FORTITUDE VALLEY 4006
 T: 07 3852 8700
 F: 07 3852 8701
 E: MAILBOX@DEICKERICHARDS.COM.AU
 W: WWW.DEICKERICHARDS.COM.AU

DESIGN DEVELOPMENT
 PROJECT NO. 141004

TriCare Little Mountain
 86 Old Caloundra Road, Little Mountain QLD 4551


DRAWN: IM
 CHECKED: JM
 APPROVED: JD

TriCare Detail Elevations Roof Terrace
 Retirement Living. Home Care. Aged Care.




DATE 13/7/18	DWG NO. DD-2111	REV P11
-----------------	---------------------------	-------------------

BM Server: 2148bmsrver2.deickrichards.com.au - BM Server: 211141004_TC Little Mountain SITE For Tender

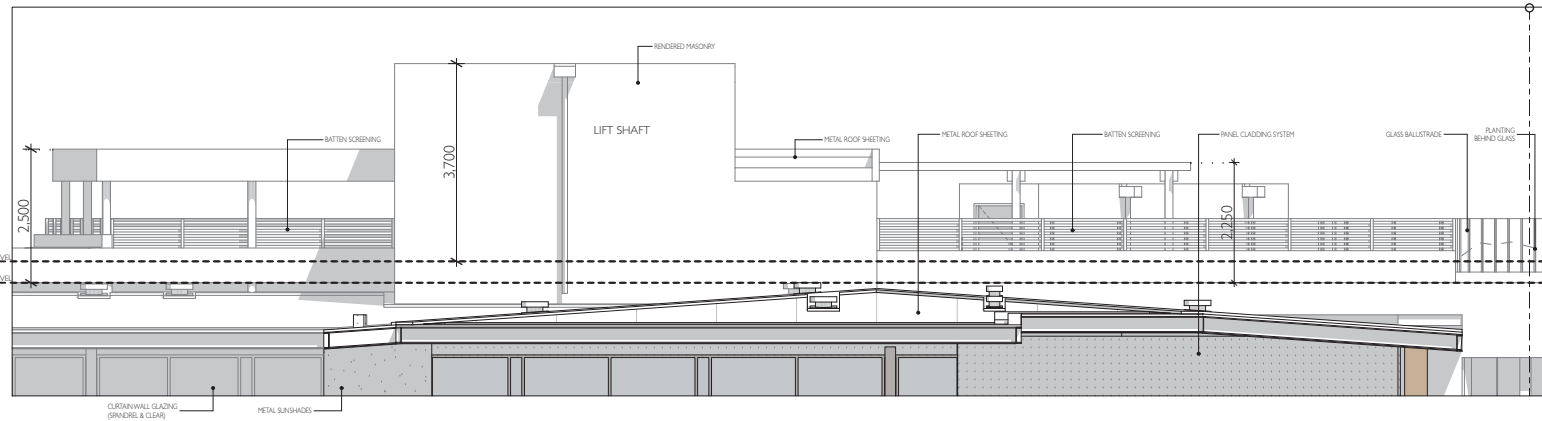

① ROOF TERRACE SOUTH

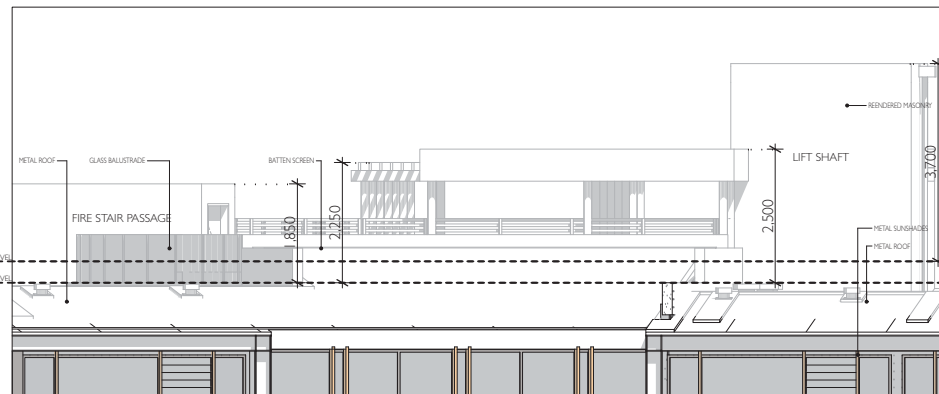

② ROOF TERRACE WEST

PRELIMINARY



DEICKE RICHARDS ARCHITECTS
 PO BOX 507, FORTITUDE VALLEY 4006
 T: 07 3852 8700
 F: 07 3852 8701
 E: MAILBOX@DEICKERICHARDS.COM.AU
 WWW.DEICKERICHARDS.COM.AU

DESIGN DEVELOPMENT

PROJECT NO. 141004

TriCare Little Mountain


86 Old Caloundra Road, Little Mountain QLD 4551

DRAWN: IM
 CHECKED: IM
 APPROVED: JD


TriCare Detail Elevations Roof Terrace
 Retirement Living. Home Care. Aged Care.



DATE	DWG NO.	REV
13/7/18	DD-2112	P11

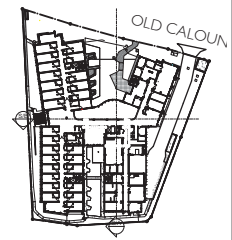

KEY PLAN

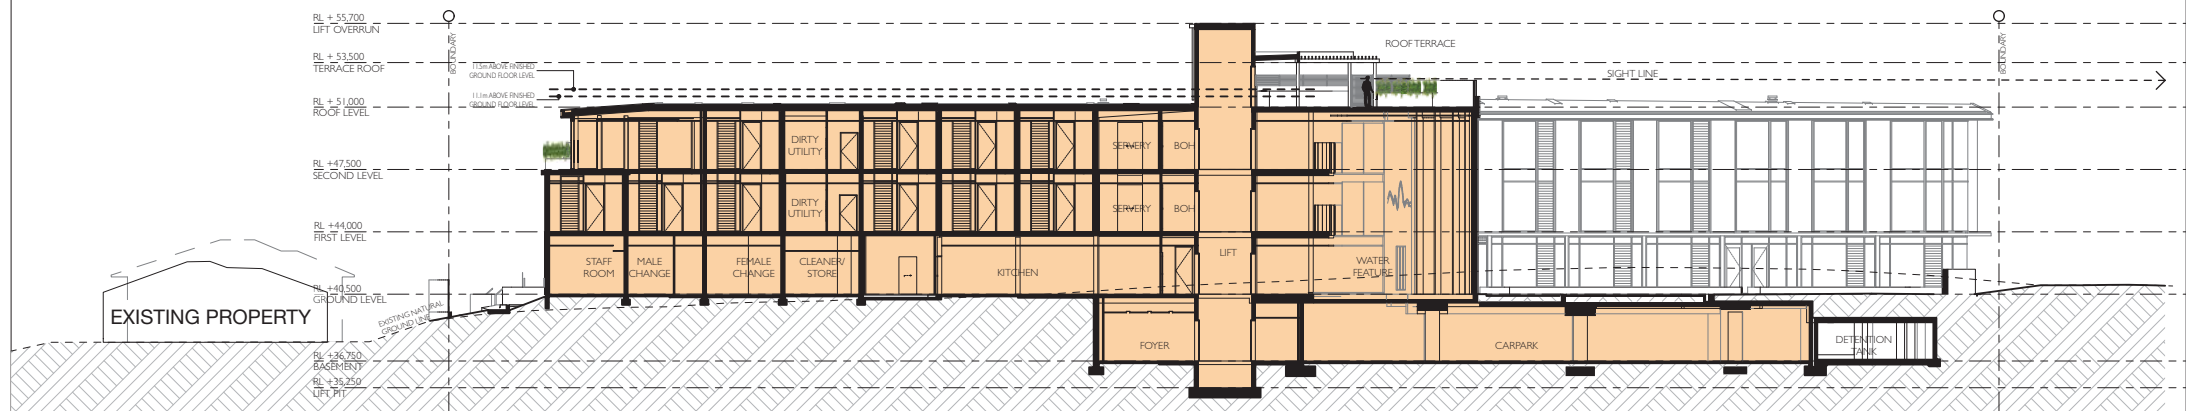

1 Section A
1:300

PRELIMINARY



DEICKE RICHARDS ARCHITECTS
PO BOX 507, FORTITUDE VALLEY 4006
T: 07 3852 8700
F: 07 3852 8701
E: MAILBOX@DEICKERICHARDS.COM.AU
WWW.DEICKERICHARDS.COM.AU

DESIGN DEVELOPMENT

PROJECT NO. 141004

TriCare Little Mountain

86 Old Caloundra Road, Little Mountain QLD 4551

DRAWN: IM
CHECKED: IM
APPROVED: JD




Sections


1:400 @ A3



DATE	DWG NO.	REV
13/7/18	DD-3011	P14

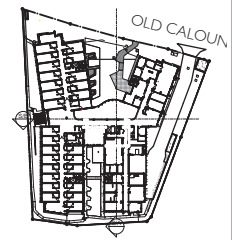

KEY PLAN

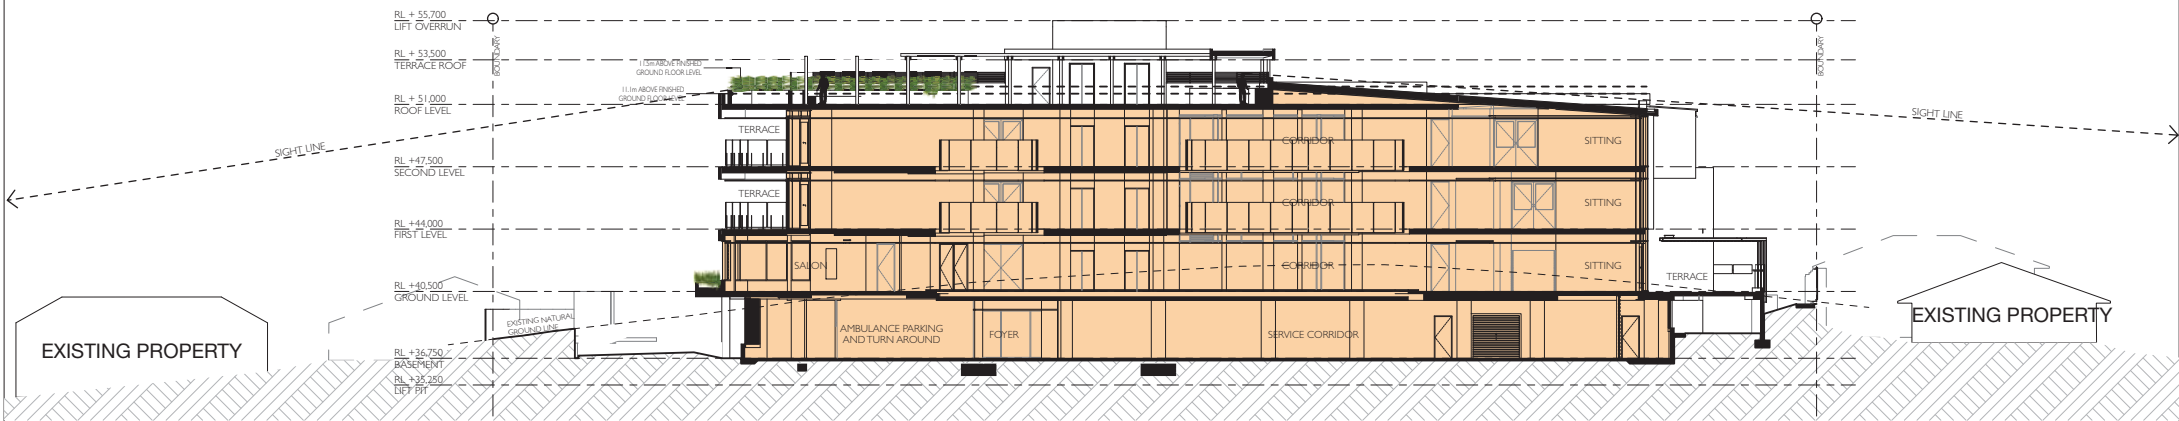


1 Section B
1:300

PRELIMINARY



DATE	DWG NO.	REV
13/7/18	DD-3012	P14

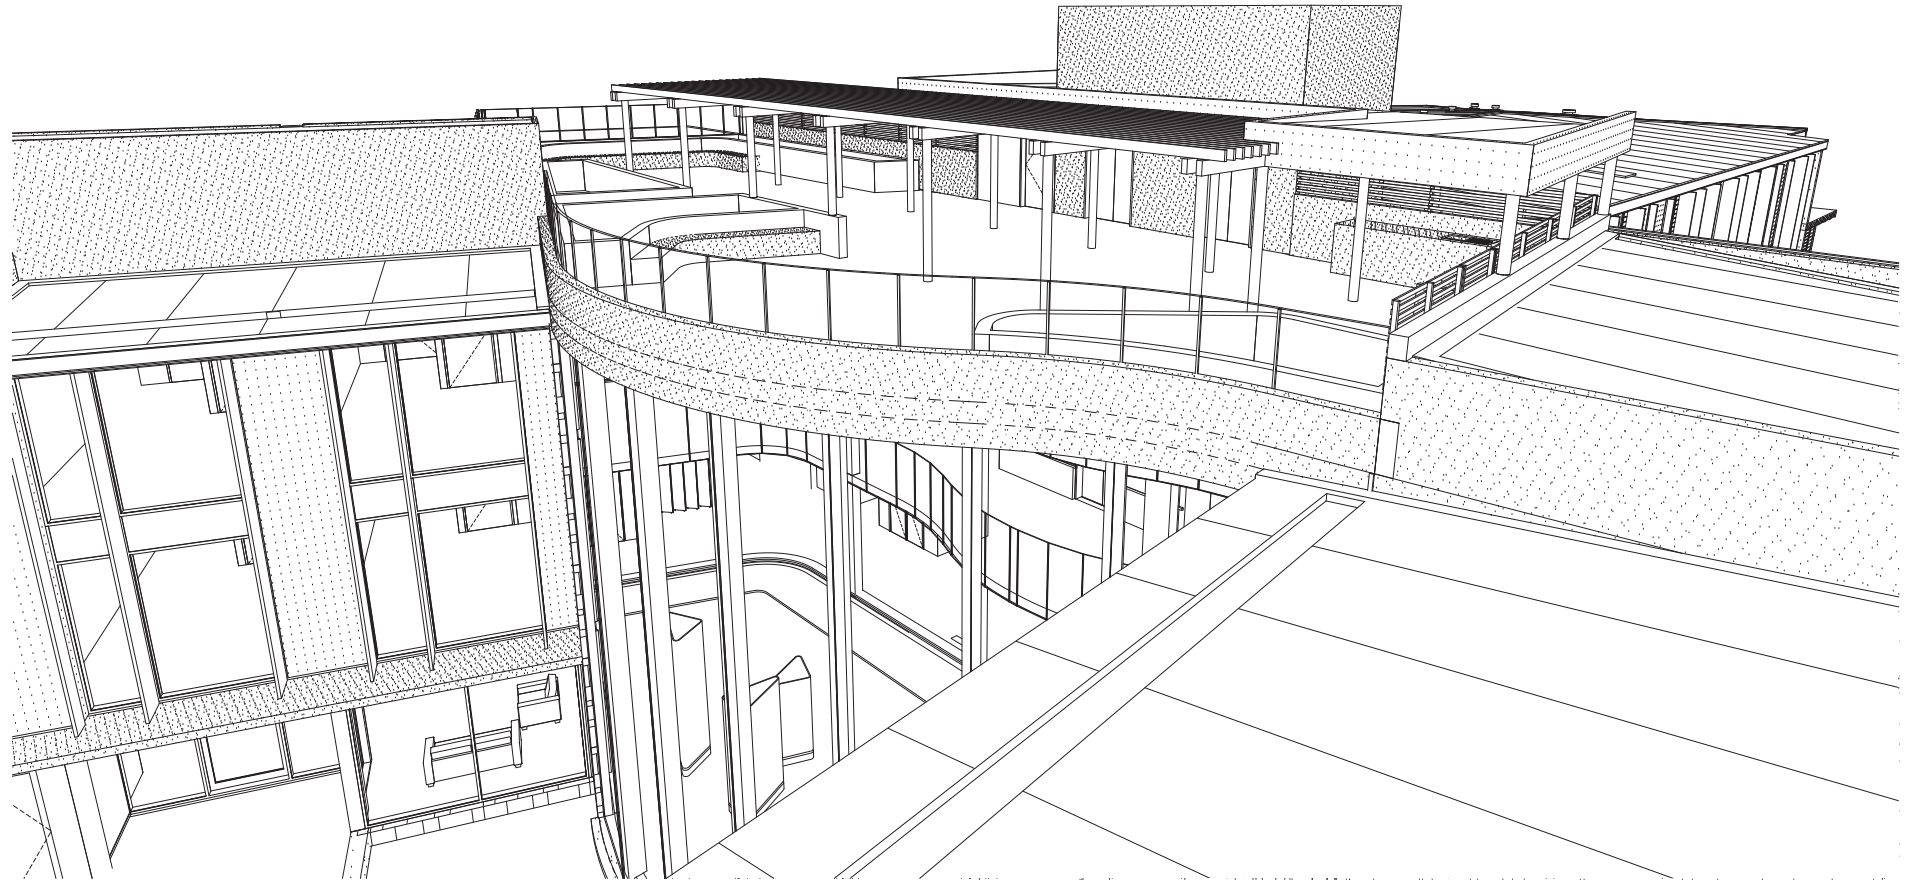

PRELIMINARY



DEICKE RICHARDS ARCHITECTS
 PO BOX 507, FORTITUDE VALLEY 4006
 T: 07 3852 8700
 F: 07 3852 8701
 E: MAILBOX@DEICKERICHARDS.COM.AU
 W: WWW.DEICKERICHARDS.COM.AU

DESIGN DEVELOPMENT

PROJECT NO. 141004

TriCare Little Mountain

86 Old Caloundra Road, Little Mountain QLD 4551


DRAWN: IM
 CHECKED: IM
 APPROVED: JD



Rooftop CAD View



DATE	DWG NO.	REV
13/7/18	DD-3Da	P11

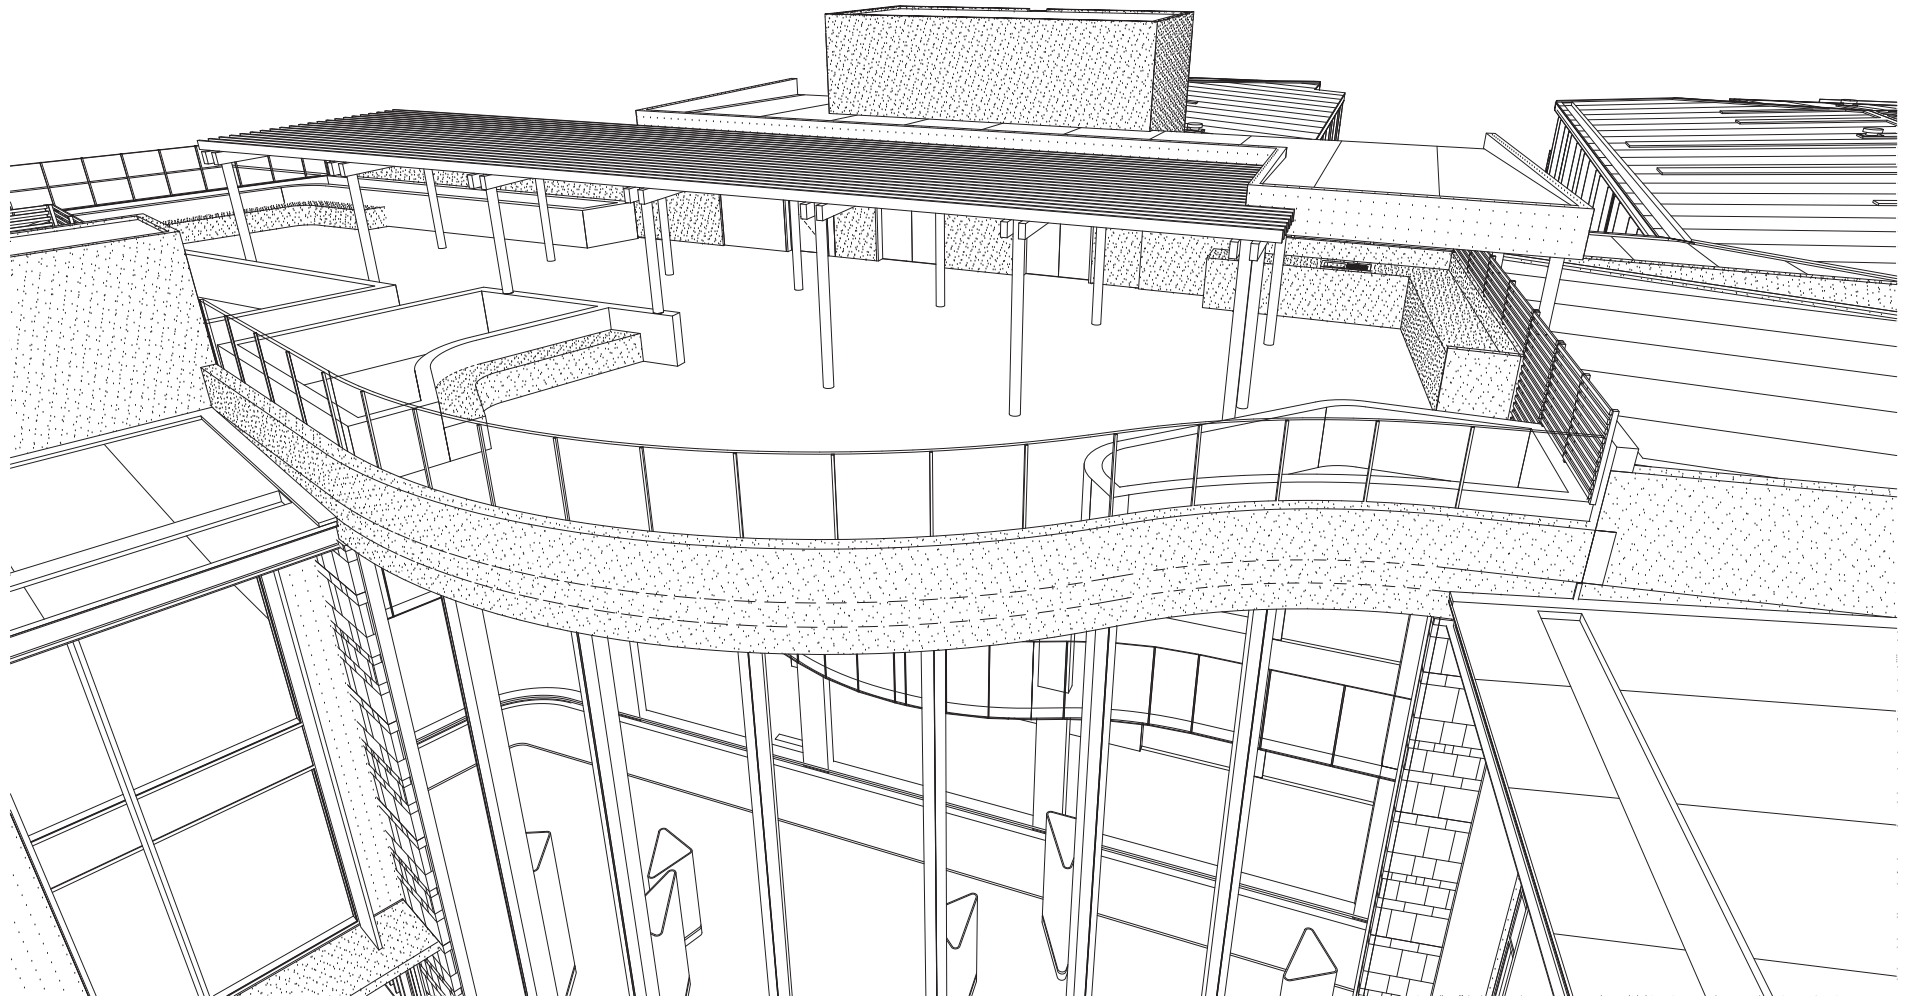

PRELIMINARY



DEICKE RICHARDS ARCHITECTS
 PO BOX 507, FORTITUDE VALLEY 4006
 T: 07 3852 8700
 F: 07 3852 8701
 E: MAILBOX@DEICKERICHARDS.COM.AU
 W: WWW.DEICKERICHARDS.COM.AU

DESIGN DEVELOPMENT

PROJECT NO. 141004

TriCare Little Mountain

86 Old Caloundra Road, Little Mountain QLD 4551

DRAWN: IM
 CHECKED: IM
 APPROVED: JD



Rooftop CAD View



DATE	DWG NO.	REV
13/7/18	DD-3DB	P11