


NOTE:
 READ IN CONJUNCTION WITH TATE PROFESSIONAL
 ENGINEERS PTY LTD DRAWINGS S3205/12/SK01 & SK02,
 STORMWATER QUALITY CONCEPT LAYOUT PLANS

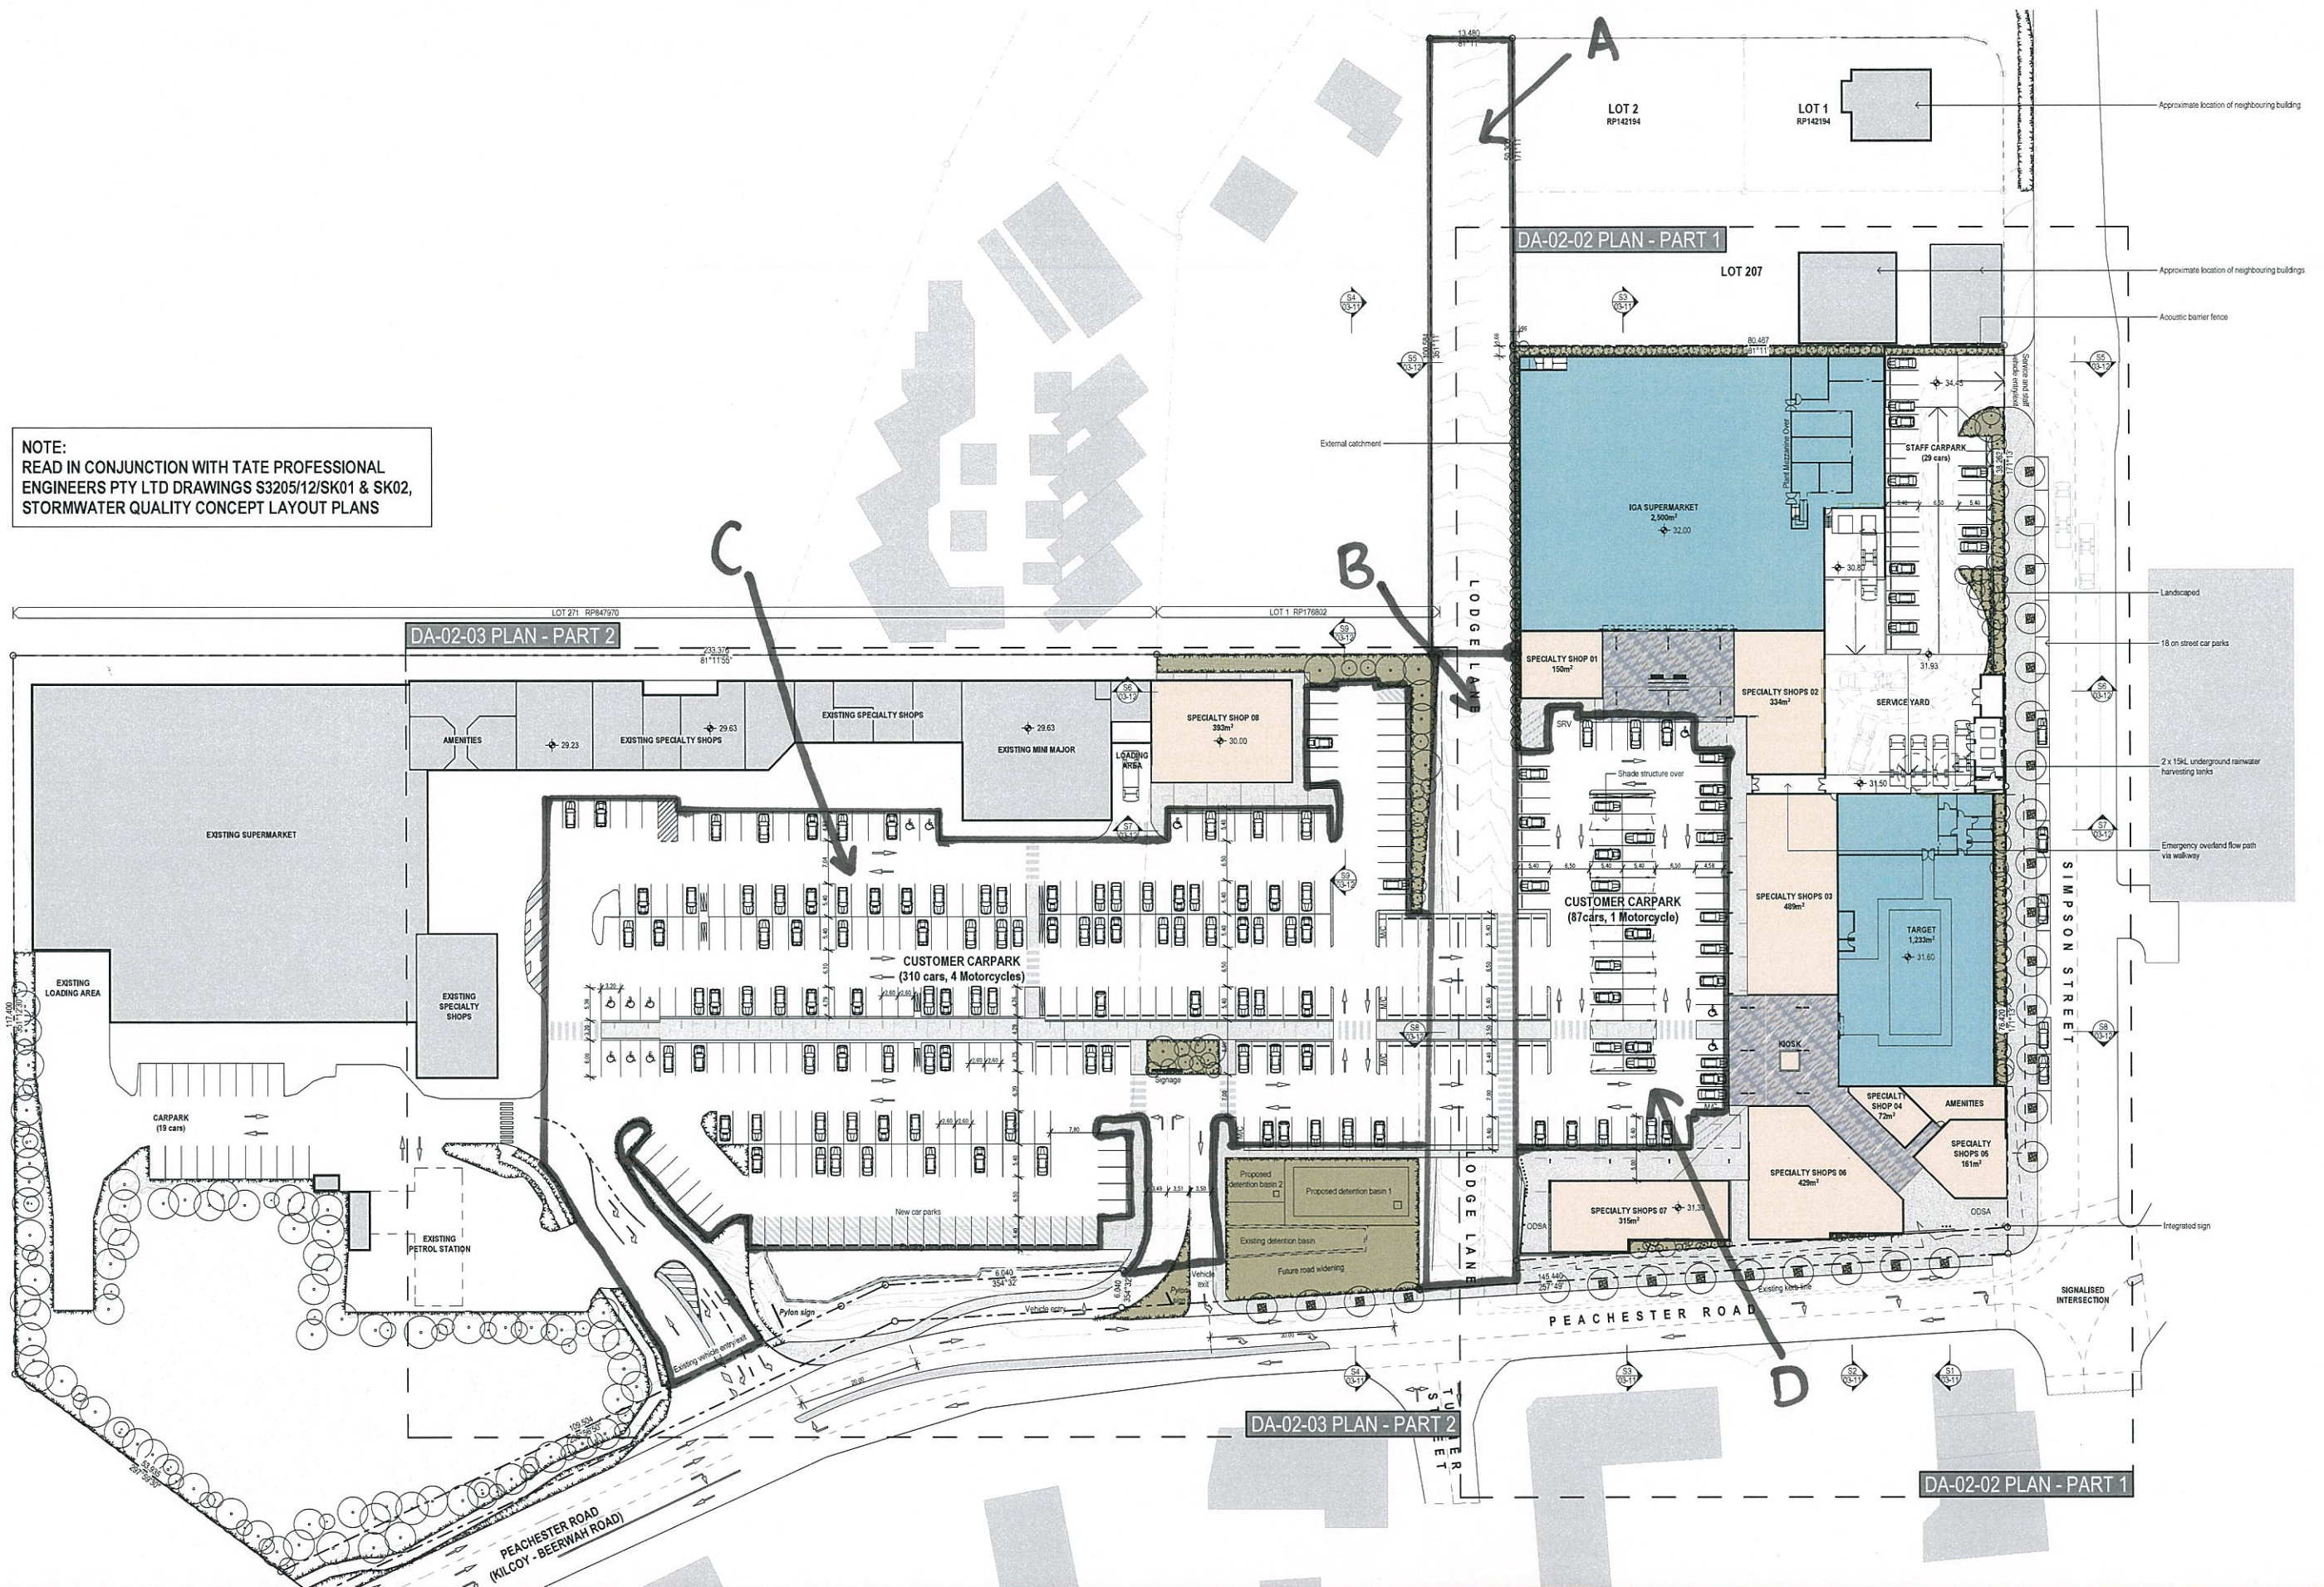

COPYRIGHT
 Powe Architects Pty Ltd. All rights reserved. This work is covered by Copyright and cannot be reproduced or copied in any form or by any means (graphic, electronic or mechanical including photocopying) without the written permission of Powe Architects Pty Ltd. Any license, express or implied, to use this document for any purpose whatsoever is restricted to the terms of the written agreement between Powe Architects Pty Ltd and the instructing party.

DISCLAIMER
 The builder shall check and verify all dimensions and verify all errors and omissions to the Architect. Do not scale the drawings. Drawings shall not be used for construction purposes until issued by the Architect for construction. Powe Architects accepts no responsibility for the accuracy, compatibility and completeness of the data transferred electronically. The recipient should, where necessary, request a hardcopy for verification.

PROJECT
Beerwah Village Shopping Centre
 FOR
 Village Fair
 AT
 Cnr Peachester Rd and Simpson St Beerwah QLD
 RP
 Lot 271 on SP126351, Lot 1 on RP176802,
 Lots 1 & 2 on RP906174, Lot 5 on RP55629 & Lot 206 on B4412



FOR APPROVAL ONLY
 NOT FOR CONSTRUCTION

POWE ARCHITECTS
 ARCHITECTURE MASTERPLANNING DESIGN
 enquiries@powearchitects.com E
 www.powearchitects.com W
 07 3257 0202 P
 42 BERWICK STREET
 FORTITUDE VALLEY
 QLD 4006

AMENDMENTS		BY	DATE
REV	DESCRIPTION	JS	18.10.12
A	ISSUED FOR DEVELOPMENT APPROVAL		

DRAWING DESCRIPTION
Site Plan - Masterplan

DRAWING DETAILS
 DRAWN JS
 CHECKED
 SCALE 1:500
 SHEET A1
 PRINT DATE 18/10/2012

PROJECT	FILE #	DRAWING#	REVISION
Beerwah Village Shopping Centre	262-04	DA-01-03	A

