


DNE Provided with draft DNE M161016 - Trial - http://www.dneshop.com

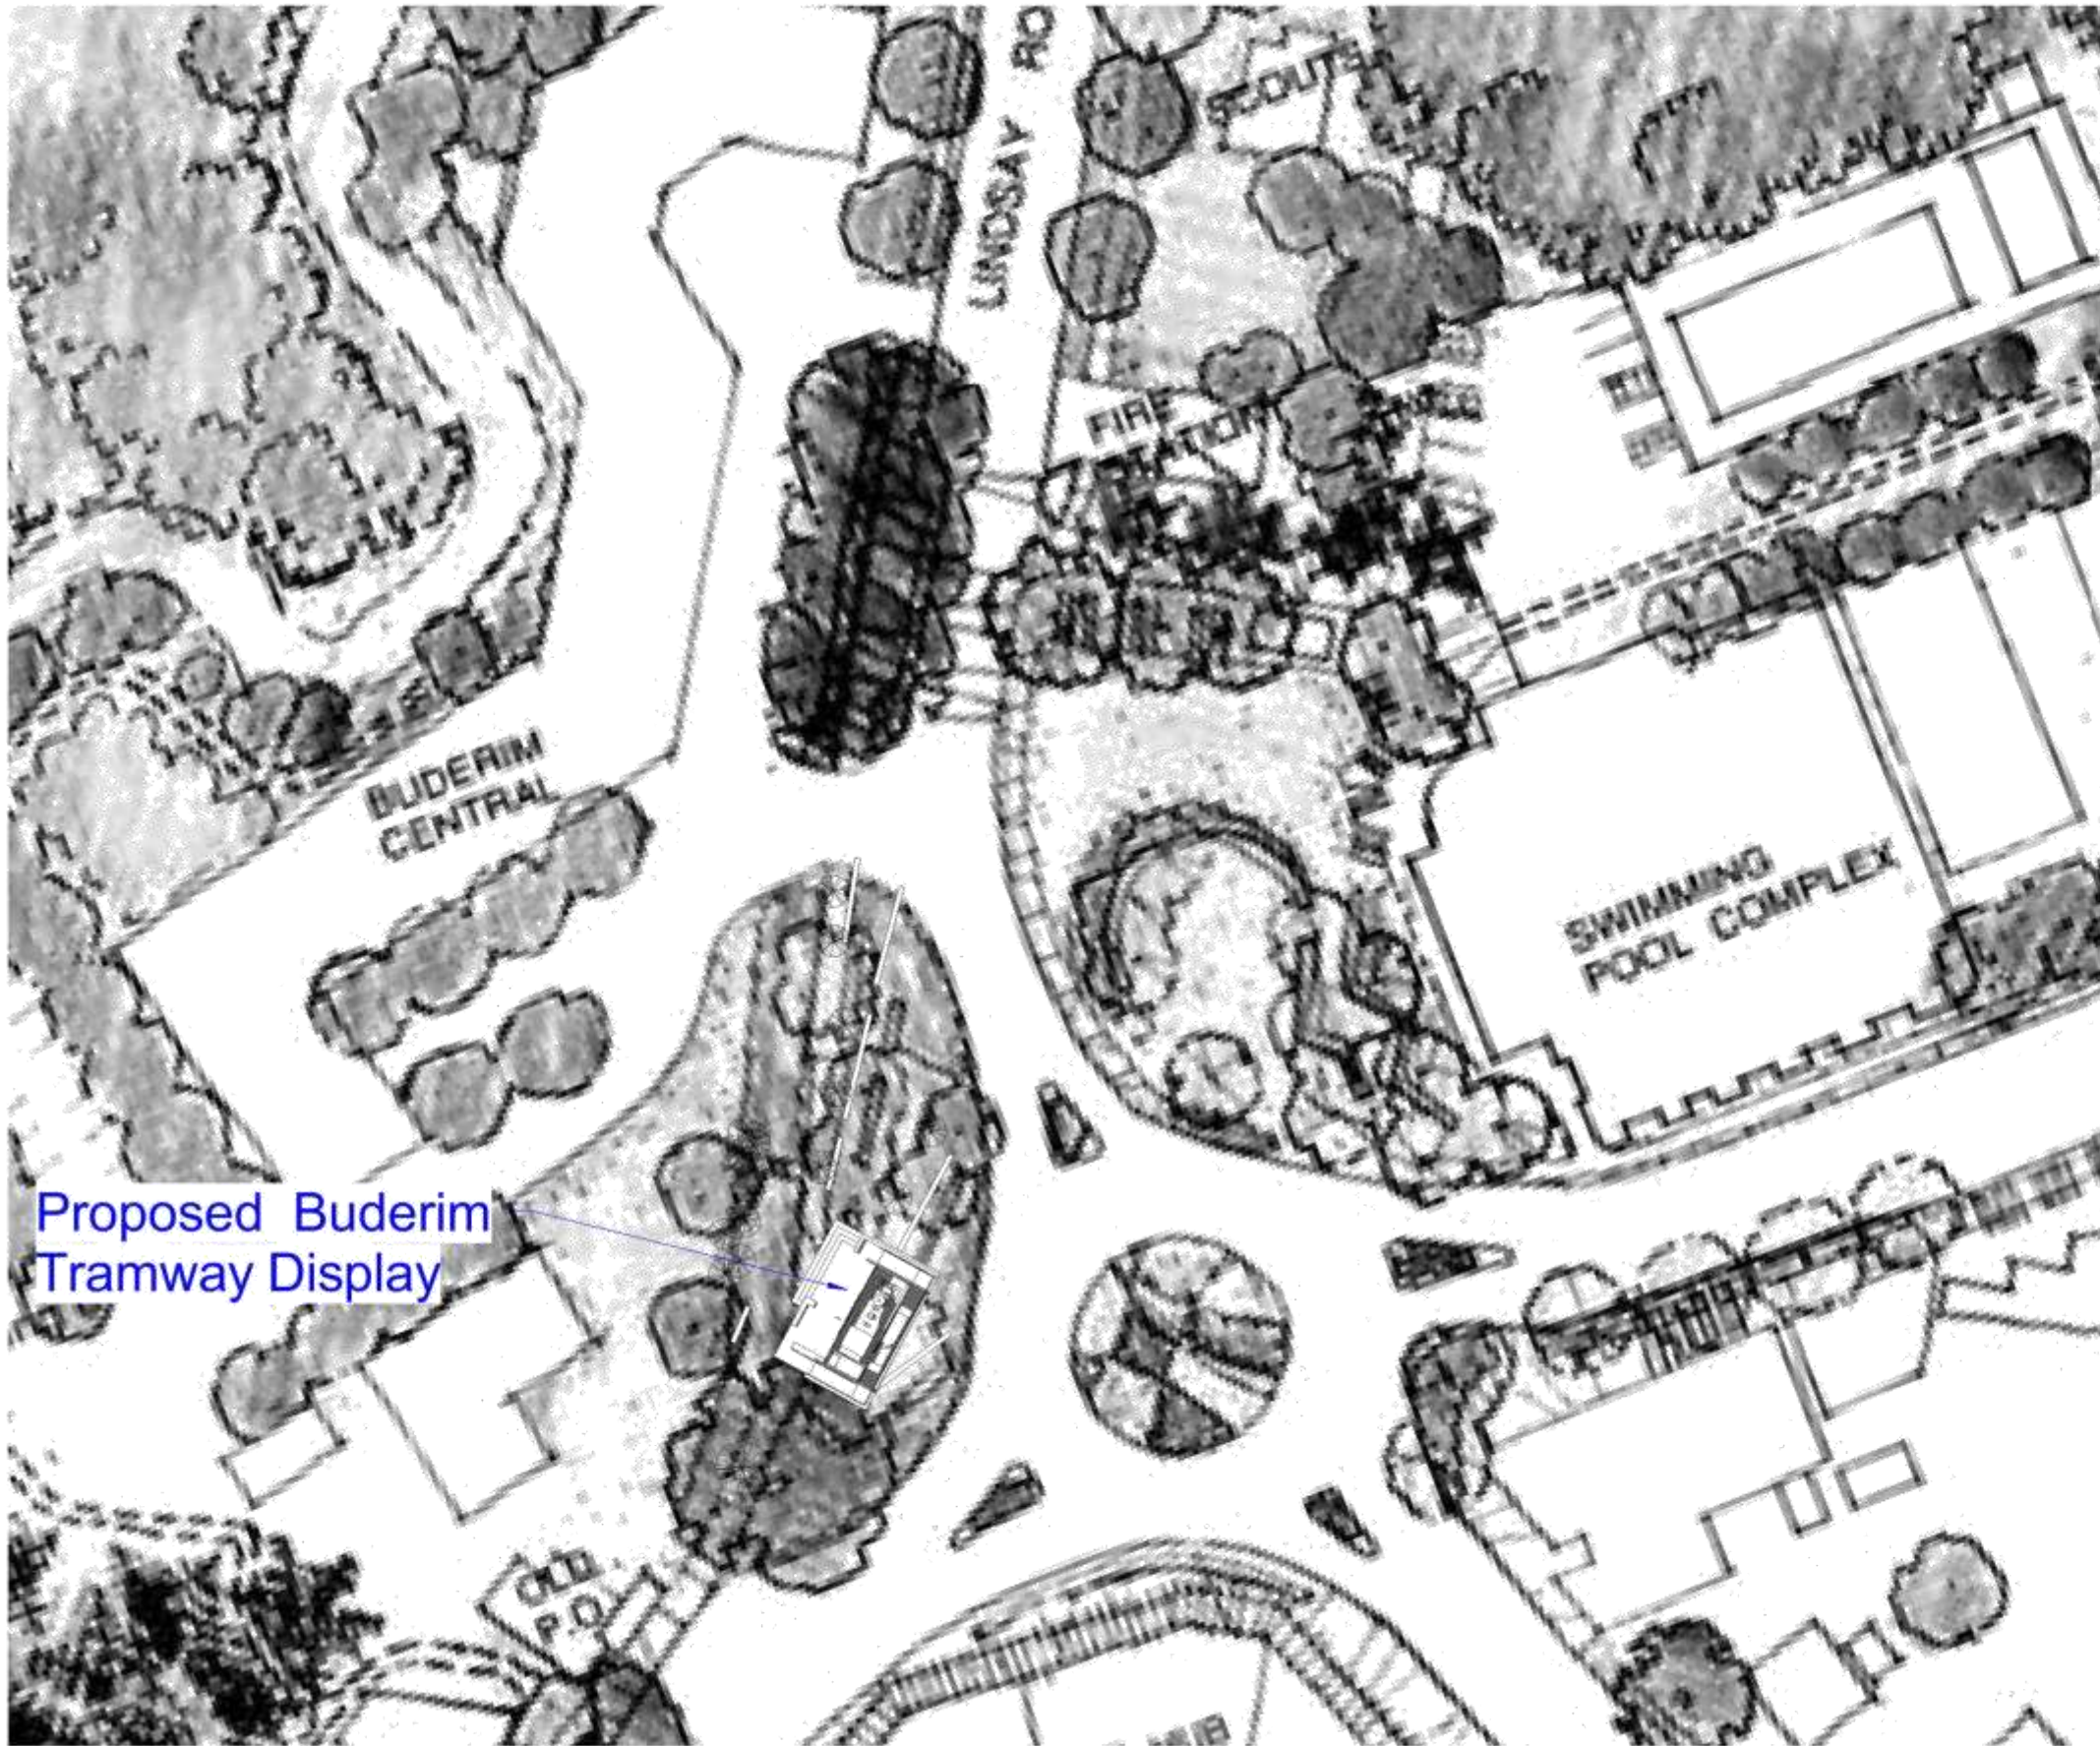

No.	Description	Date
A	Stage 1 Preliminary	16/06/2009
B	Stage 2 Preliminary	16/12/2012
C	Pre-Engineering	17/04/2013

buderim design studio
 building design
 PO Box 640, Buderim, QLD 4556
 Phone - 5445 4031
 Mob - 0408 702 271
 e-mail - info@buderimdesignstudio.com

© Copyright
 These drawings are copyright and always remain the property of Buderim Design Studio. They are not to be reproduced wholly or in part without the written consent of Buderim Design Studio.

Figured dimensions have precedence over those scaled. All dimensions to be verified on site at setout.

CONSULTANTS

Engineer
 Structural / Geotechnical
 ...

Buderim Tramway Display
 Buderim/Palmwoods Heritage Tramway Inc.

Cnr of Burnett Street & Lindsay Rd Buderim

Project number	090505
Date	16 - 06 - 2009
Drawn by	DC
Checked by	HZ

Site Plan

A.01	Issue: C
Scale: (A3 sheet)	1 : 500

16/04/2013 4:20:06 PM

No.	Description	Date
A	Stage 1 Preliminary	16/06/2009
B	Stage 2 Preliminary	16/12/2012
C	Pre-Engineering	17/04/2013

buderim design studio
 building design
 PO Box 640, Buderim, QLD 4556
 Phone - 5445 4031
 Mob - 0408 702 271
 e-mail - info@buderimdesignstudio.com

© Copyright
 These drawings are copyright and always remain the property of Buderim Design Studio. They are not to be reproduced wholly or in part without the written consent of Buderim Design Studio.

Figured dimensions have precedence over those scaled. All dimensions to be verified on site at setout.

CONSULTANTS

Engineer.
 Structural / Geotechnical
 ...

Buderim Tramway Display
 Buderim/Palmwoods Heritage Tramway Inc.

Cnr of Burnett Street & Lindsay Rd Buderim


Project number 090505
 Date 16 - 06 - 2009
 Drawn by DC
 Checked by HZ

Plan View

Issue **C**


A.02

Scale. (A3 sheet) 1 : 100

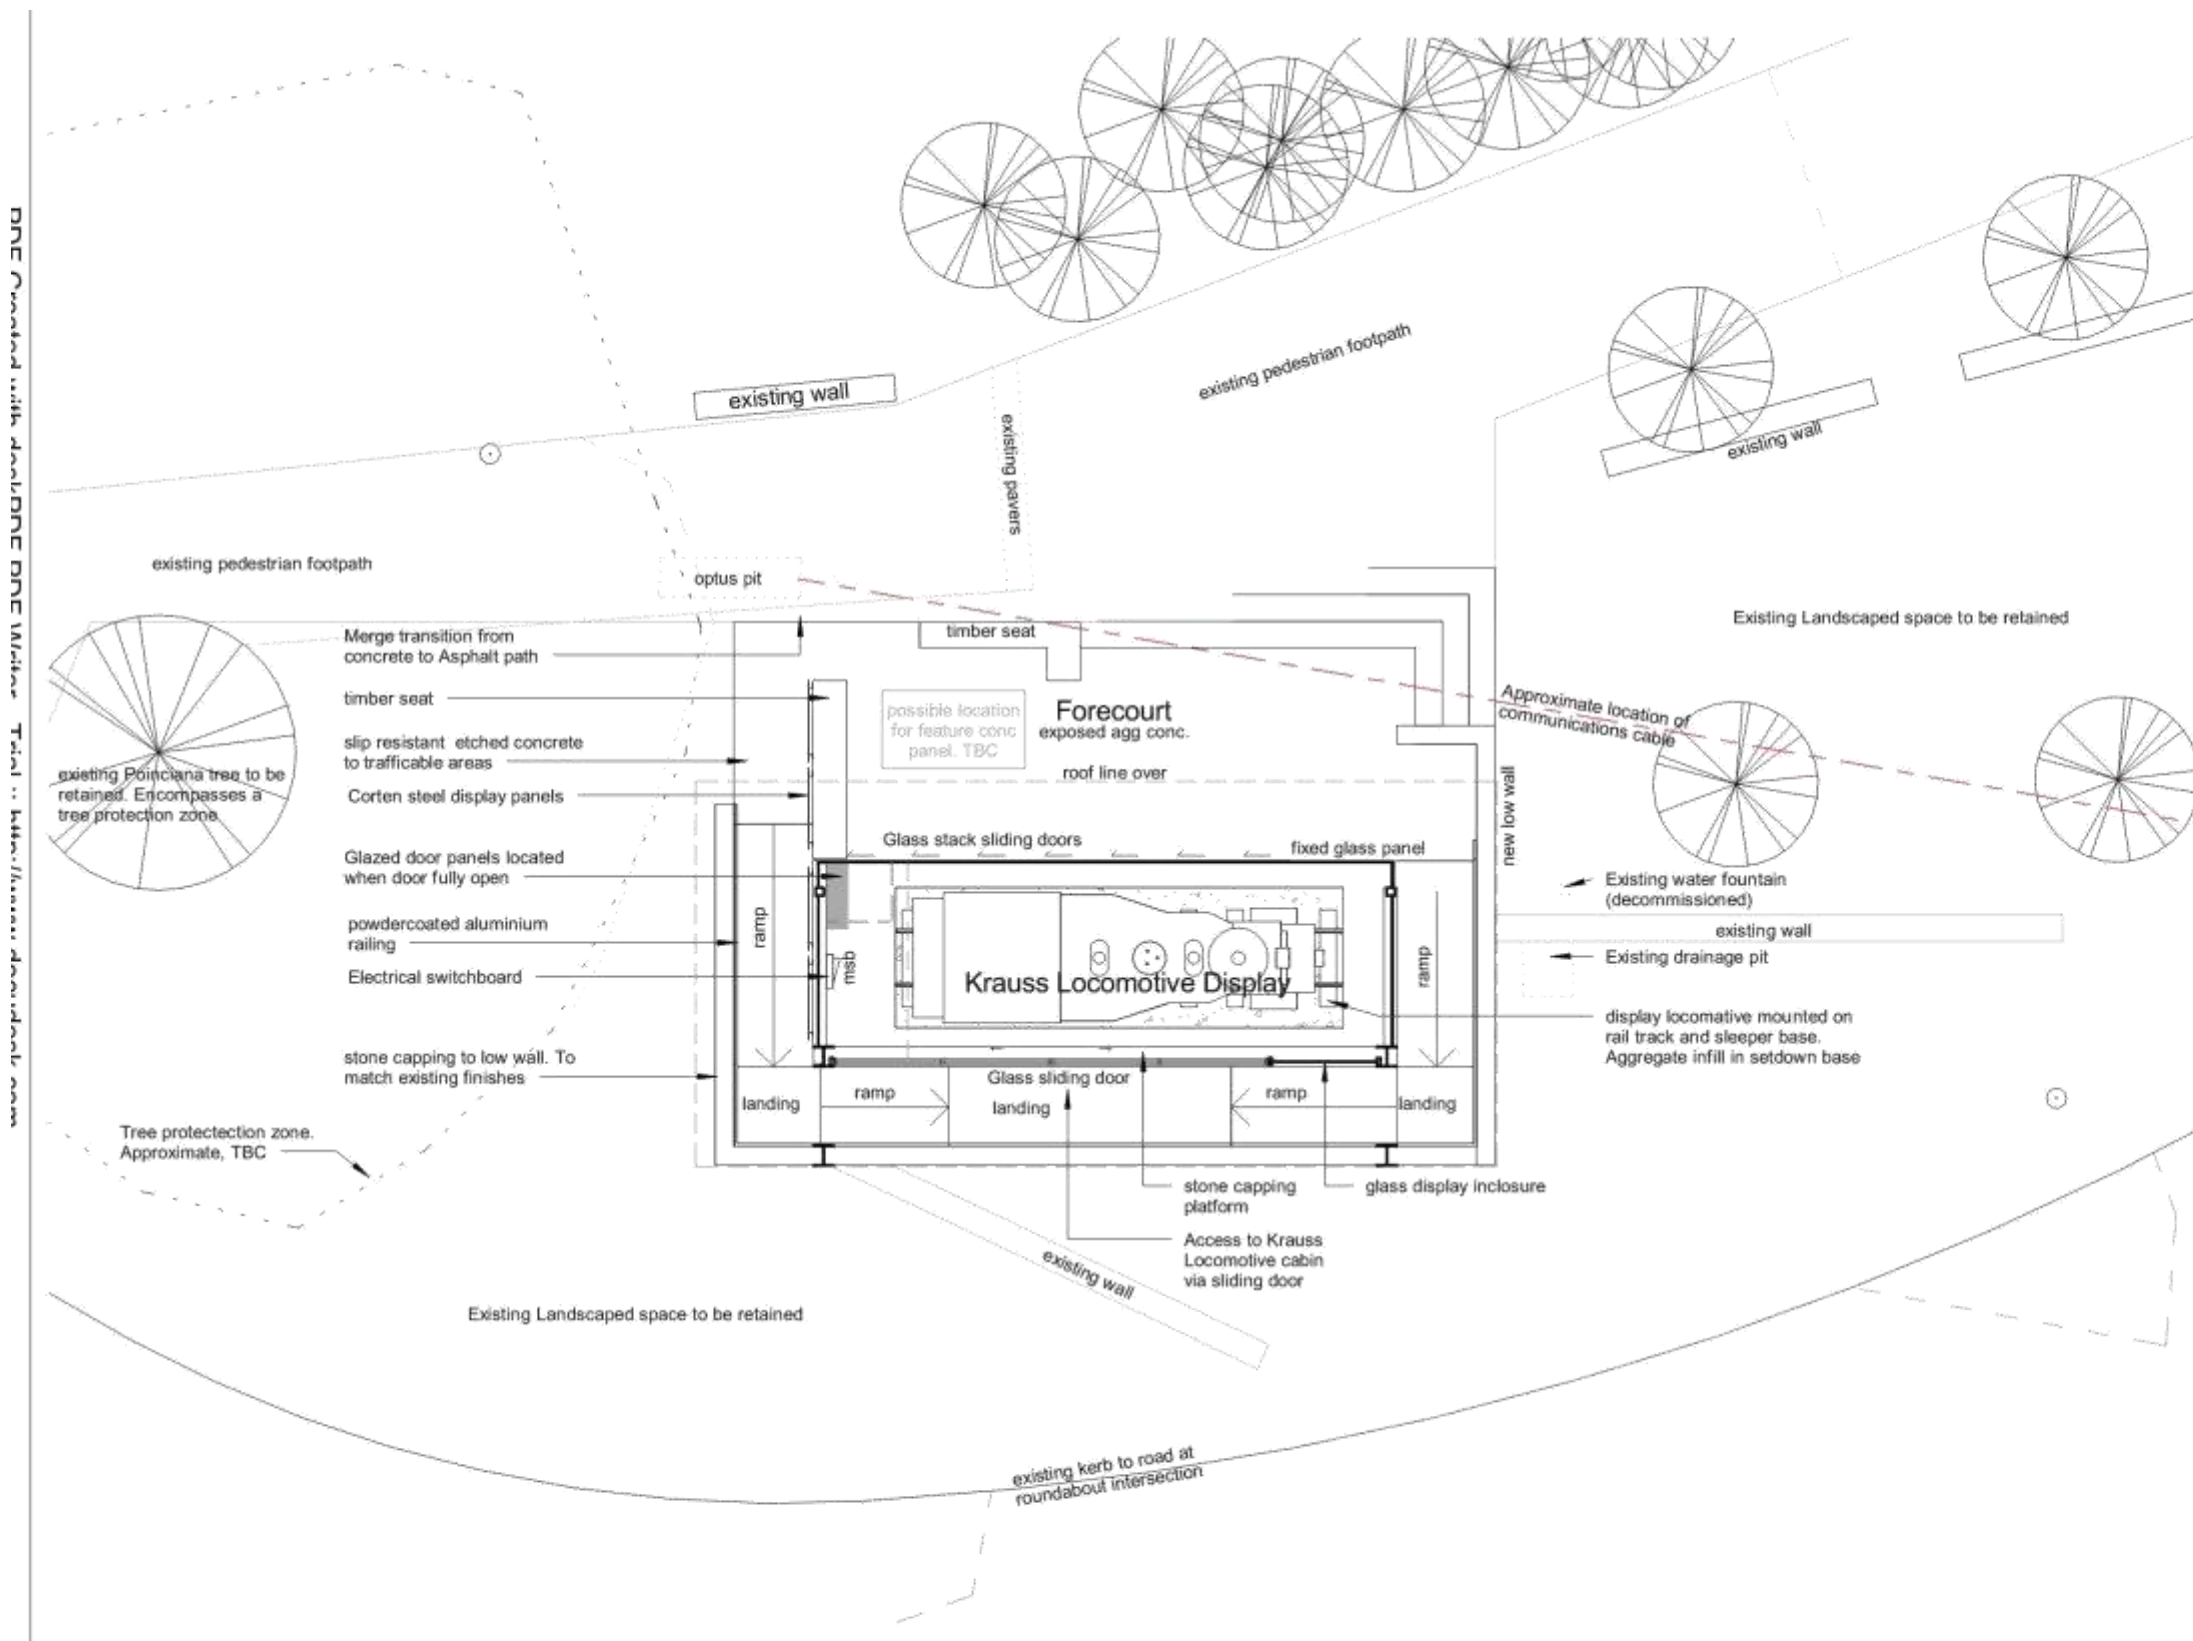

1 Overall Plan
 1 : 100

16/04/2013 4:22:18 PM

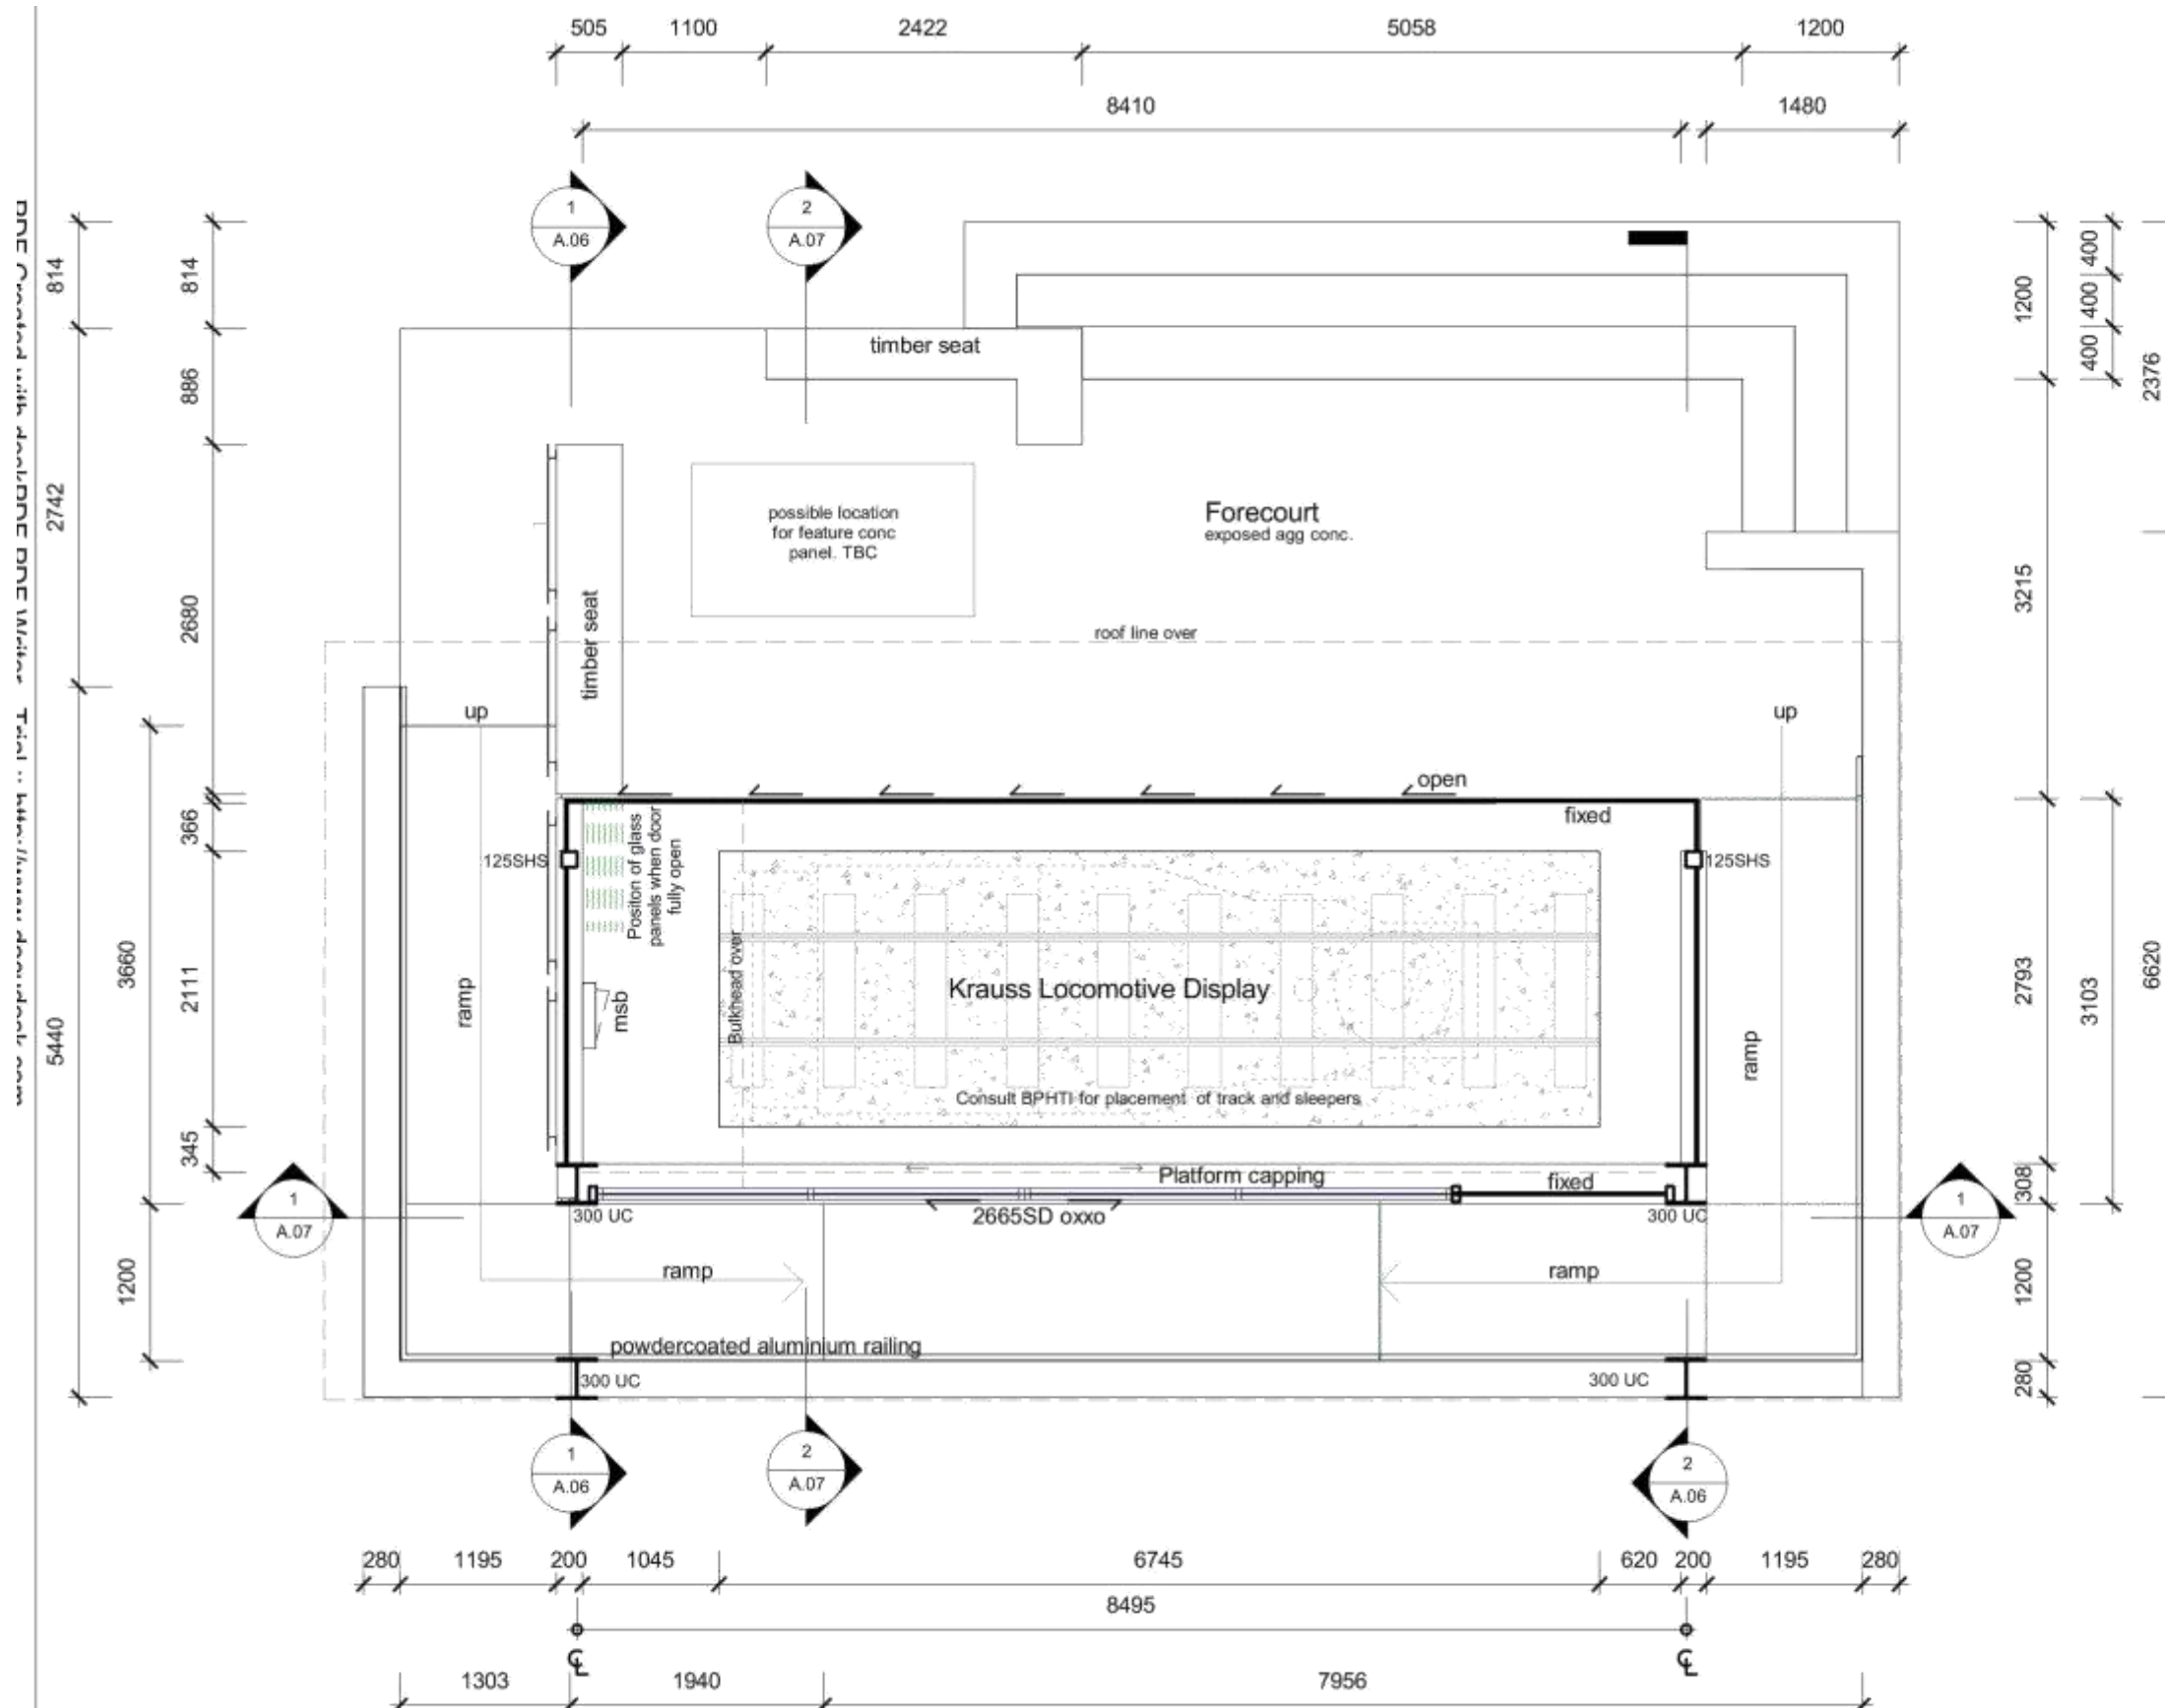

1 Display_Plan View
 1 : 50

No.	Description	Date
A	Stage 1 Preliminary	16/06/2009
B	Stage 2 Preliminary	16/12/2012
C	Pre-Engineering	17/04/2013

buderim design studio
 building design
 PO Box 640, Buderim, QLD 4556
 Phone - 5445 4031
 Mob - 0408 702 271
 e-mail - info@buderimdesignstudio.com

© Copyright
 These drawings are copyright and always remain the property of Buderim Design Studio. They are not to be reproduced wholly or in part without the written consent of Buderim Design Studio.

Figured dimensions have precedence over those scaled. All dimensions to be verified on site at setout.

CONSULTANTS
 Engineer.
 Structural / Geotechnical
 ...

Buderim Tramway Display
 Buderim/Palmwoods Heritage Tramway Inc.

Cnr of Burnett Street & Lindsay Rd Buderim

Project number 090505
 Date 16 - 06 - 2009
 Drawn by DC
 Checked by HZ

Detailed Plan
 Issue **C**
A.03
 Scale. (A3 sheet) 1 : 50

16/04/2013 4:22:41 PM

No.	Description	Date
A	Stage 1 Preliminary	16/06/2009
B	Stage 2 Preliminary	16/12/2012
C	Pre-Engineering	17/04/2013

buderim design studio
 building design
 PO Box 640, Buderim, QLD 4556
 Phone - 5445 4031
 Mob - 0408 702 271
 e-mail - info@buderimdesignstudio.com

© Copyright
 These drawings are copyright and always remain the property of Buderim Design Studio. They are not to be reproduced wholly or in part without the written consent of Buderim Design Studio.

Figured dimensions have precedence over those scaled. All dimensions to be verified on site at setout.

CONSULTANTS
 Engineer.
 Structural / Geotechnical
 ...


Buderim Tramway Display
 Buderim/Palmwoods Heritage Tramway Inc.

Cnr of Burnett Street & Lindsay Rd Buderim


Project number 090505
 Date 16 - 06 - 2009
 Drawn by DC
 Checked by HZ

Elevations	
A.04	Issue C
Scale: (A3 sheet)	1 : 50


16/04/2013 2:24:14 PM

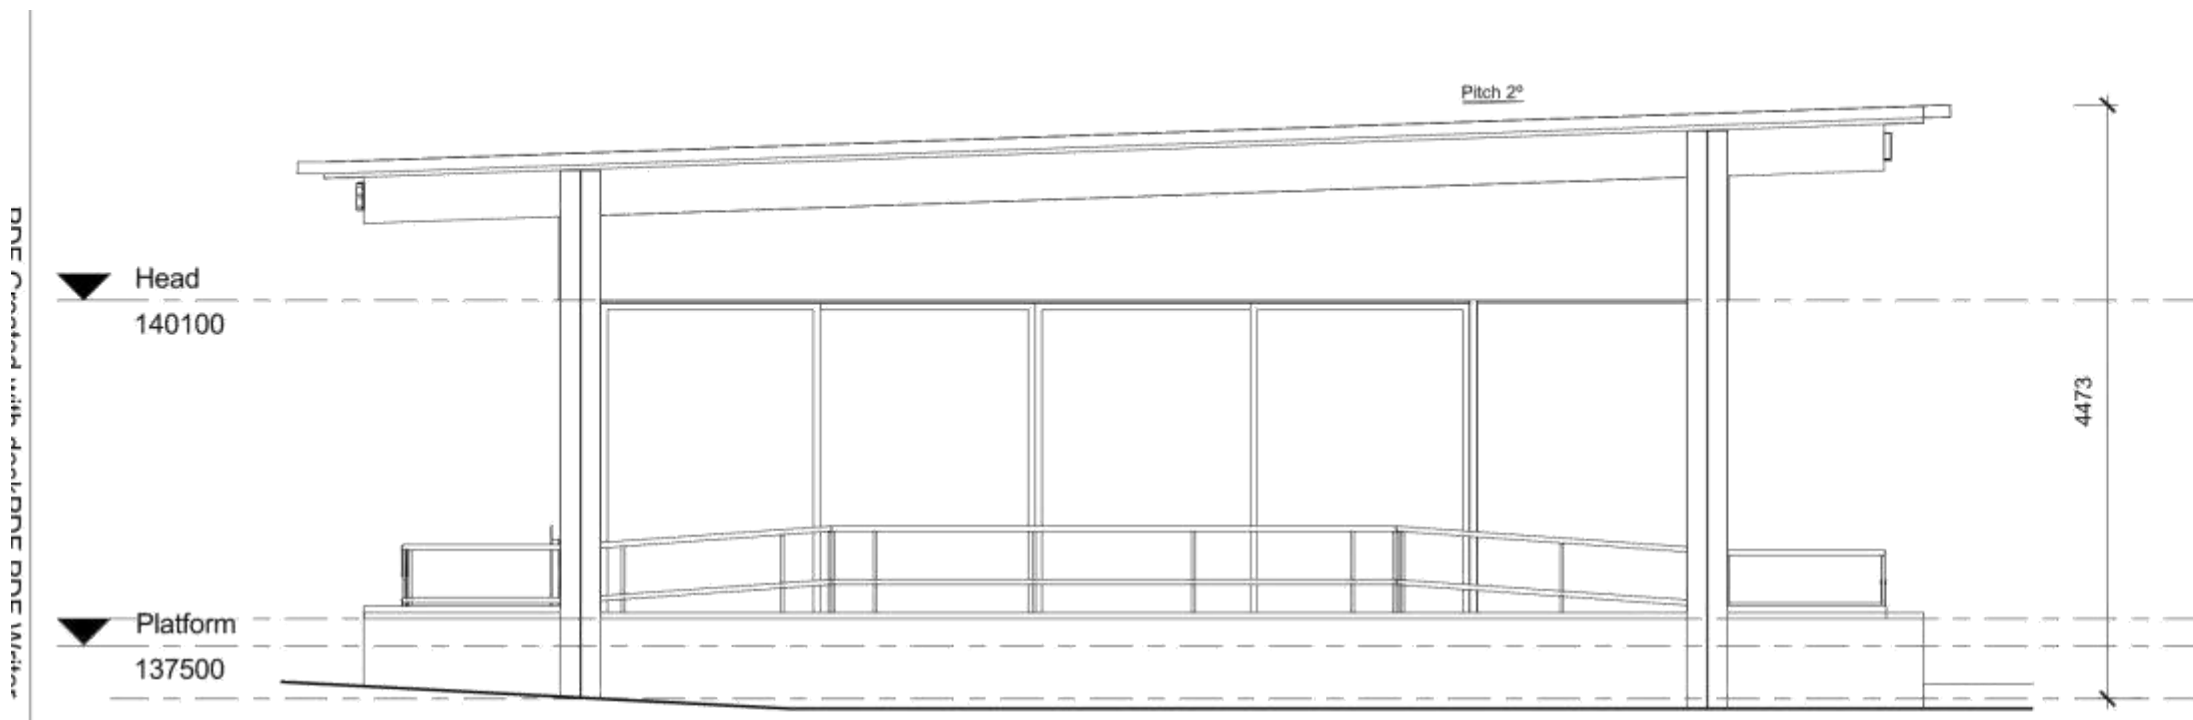


1 Ballinger Rd Elevation
 1 : 50

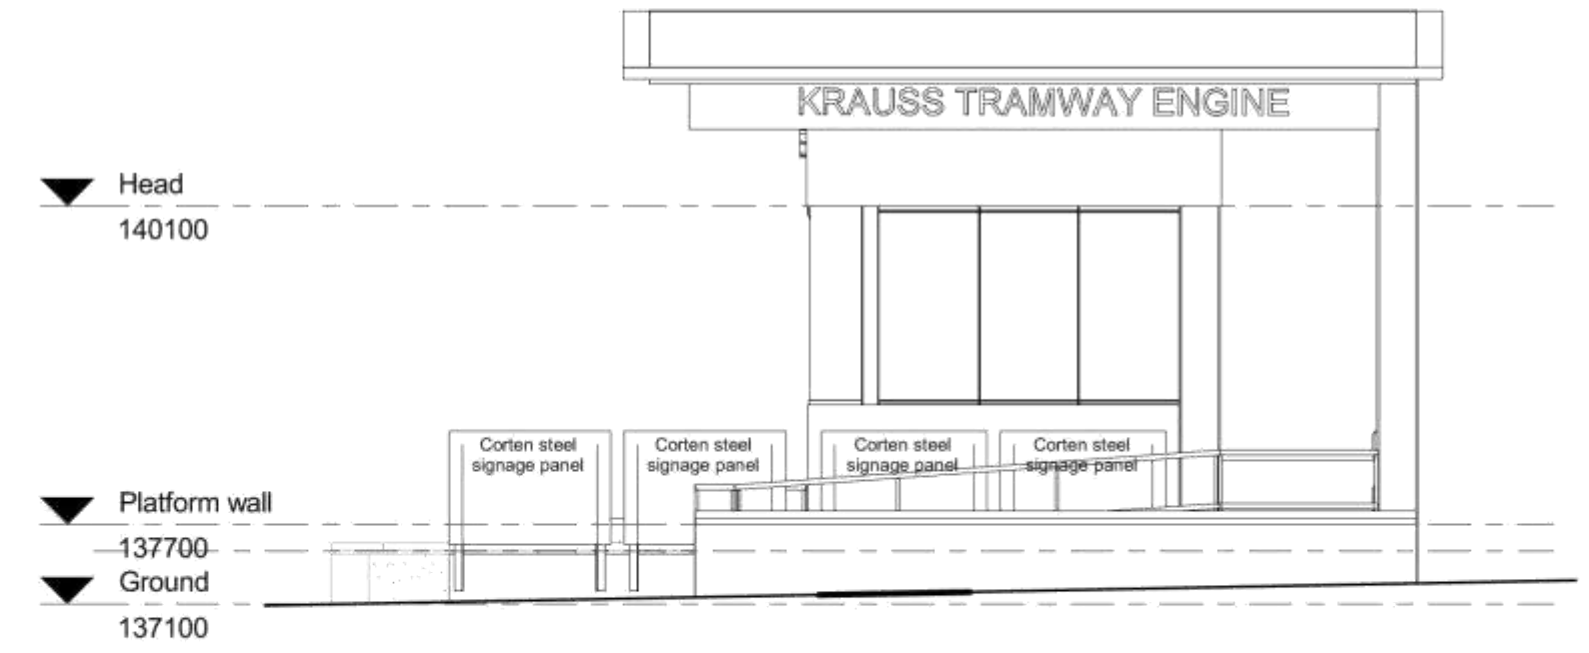

2 Burnett St Elevation
 1 : 50

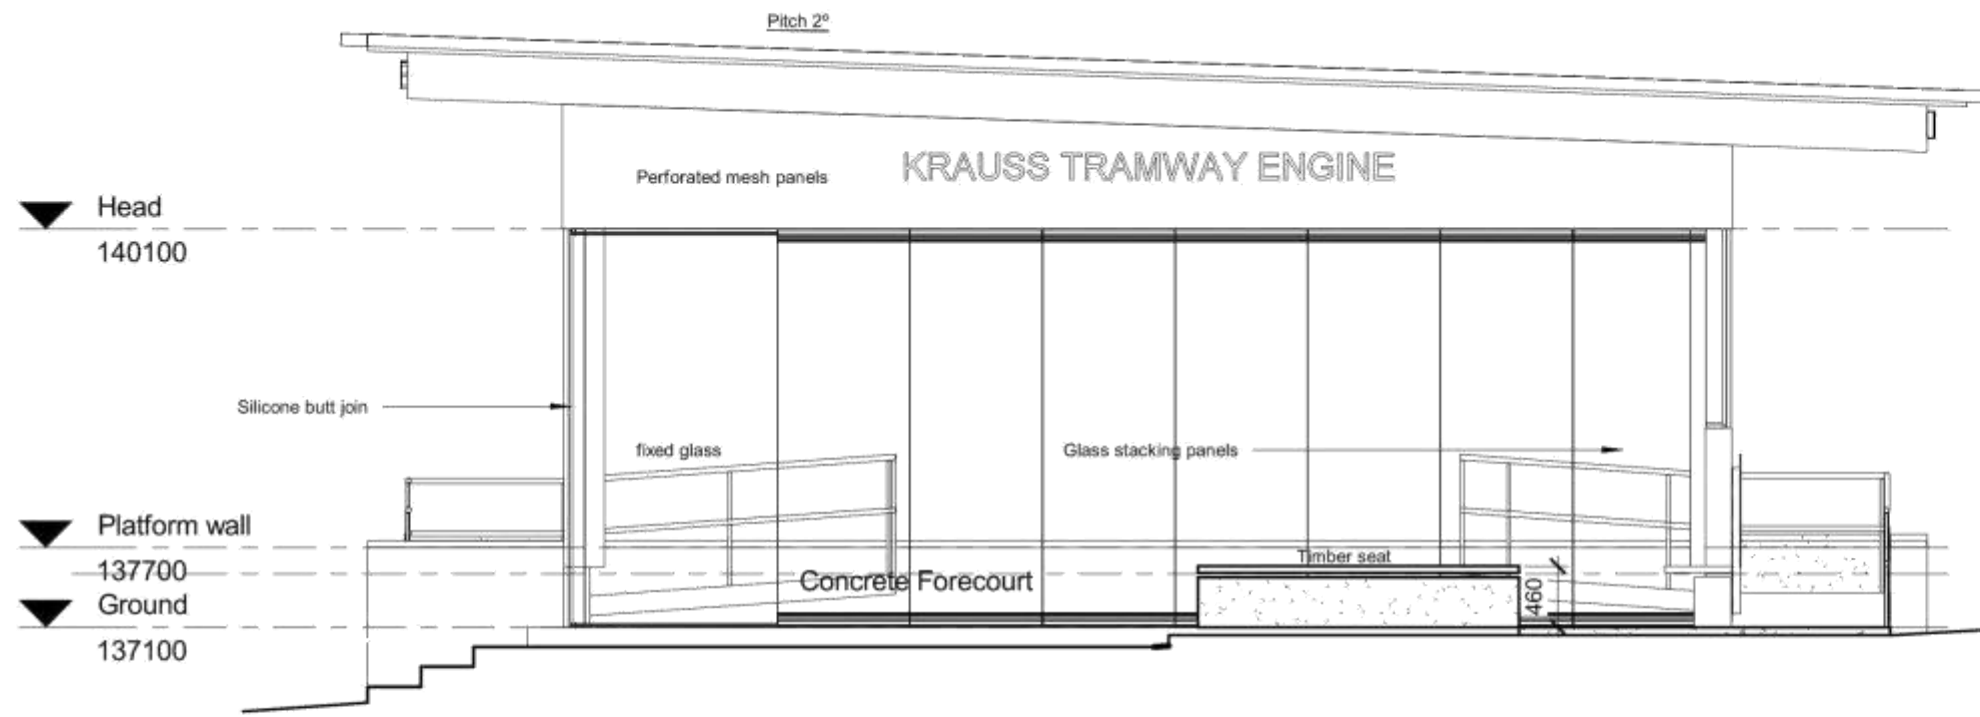

1 Lindsay Rd Elevation
 1 : 50

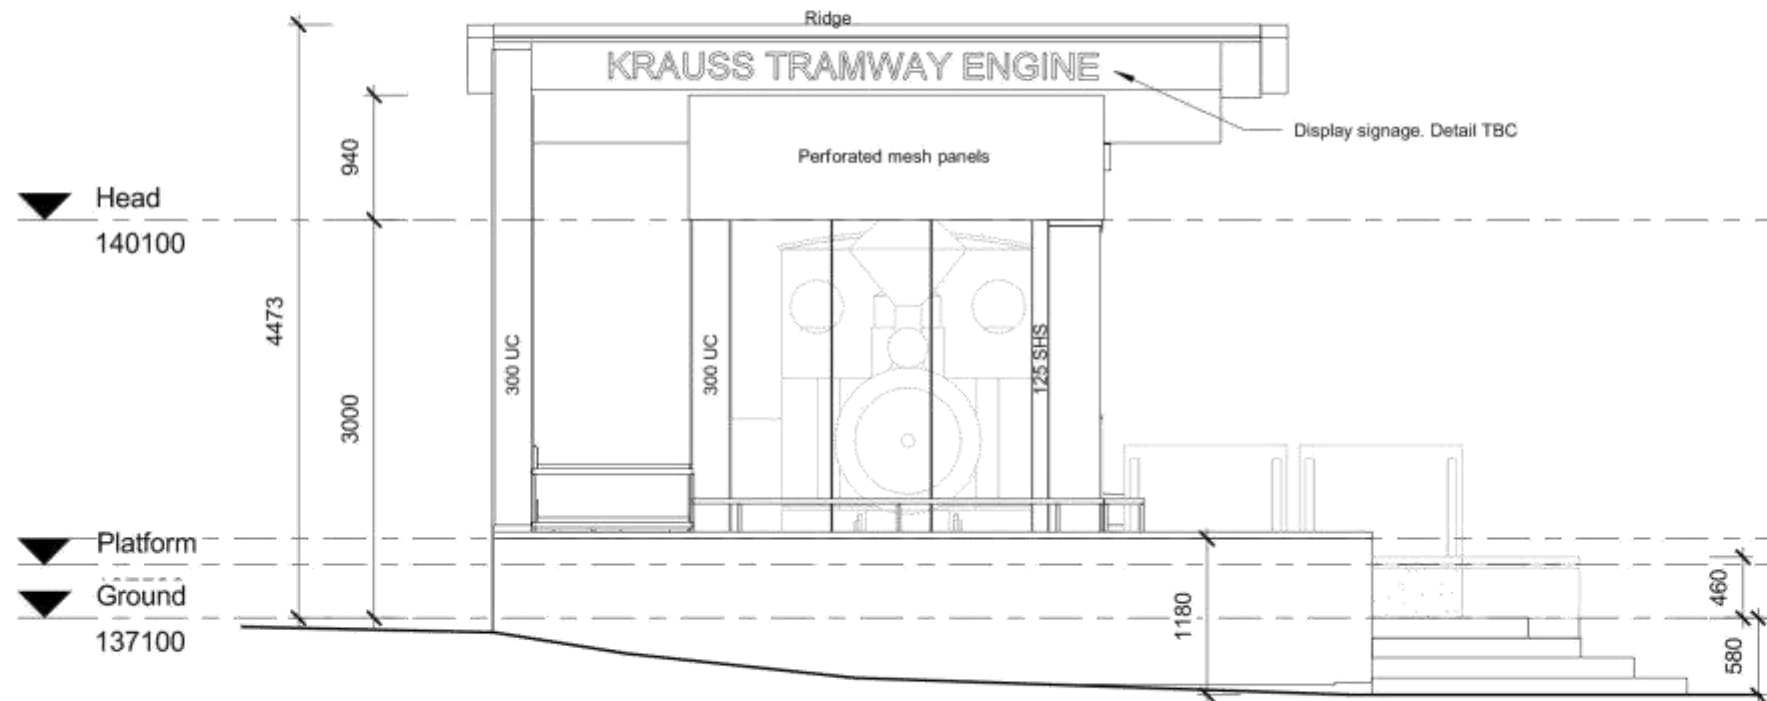

2 Main St Elevation
 1 : 50

No.	Description	Date
A	Stage 1 Preliminary	16/06/2009
B	Stage 2 Preliminary	16/12/2012
C	Pre-Engineering	17/04/2013

buderim design studio
 building design
 PO Box 640, Buderim, QLD 4556
 Phone - 5445 4031
 Mob - 0408 702 271
 e-mail - info@buderimdesignstudio.com

© Copyright
 These drawings are copyright and always remain the property of Buderim Design Studio. They are not to be reproduced wholly or in part without the written consent of Buderim Design Studio.

Figured dimensions have precedence over those scaled. All dimensions to be verified on site at setout.

CONSULTANTS
 Engineer.
 Structural / Geotechnical
 ...

Buderim Tramway Display
 Buderim/Palmwoods Heritage Tramway Inc.


Cnr of Burnett Street & Lindsay Rd Buderim

Project number 090505
 Date 16 - 06 - 2009
 Drawn by DC
 Checked by HZ


Elevations
 A.05 Issue C
 Scale. (A3 sheet) 1 : 50

16/04/2013 4:26:33 PM

DNE provided with drawings DNE M161616 - Trial - buderimdesignstudio.com

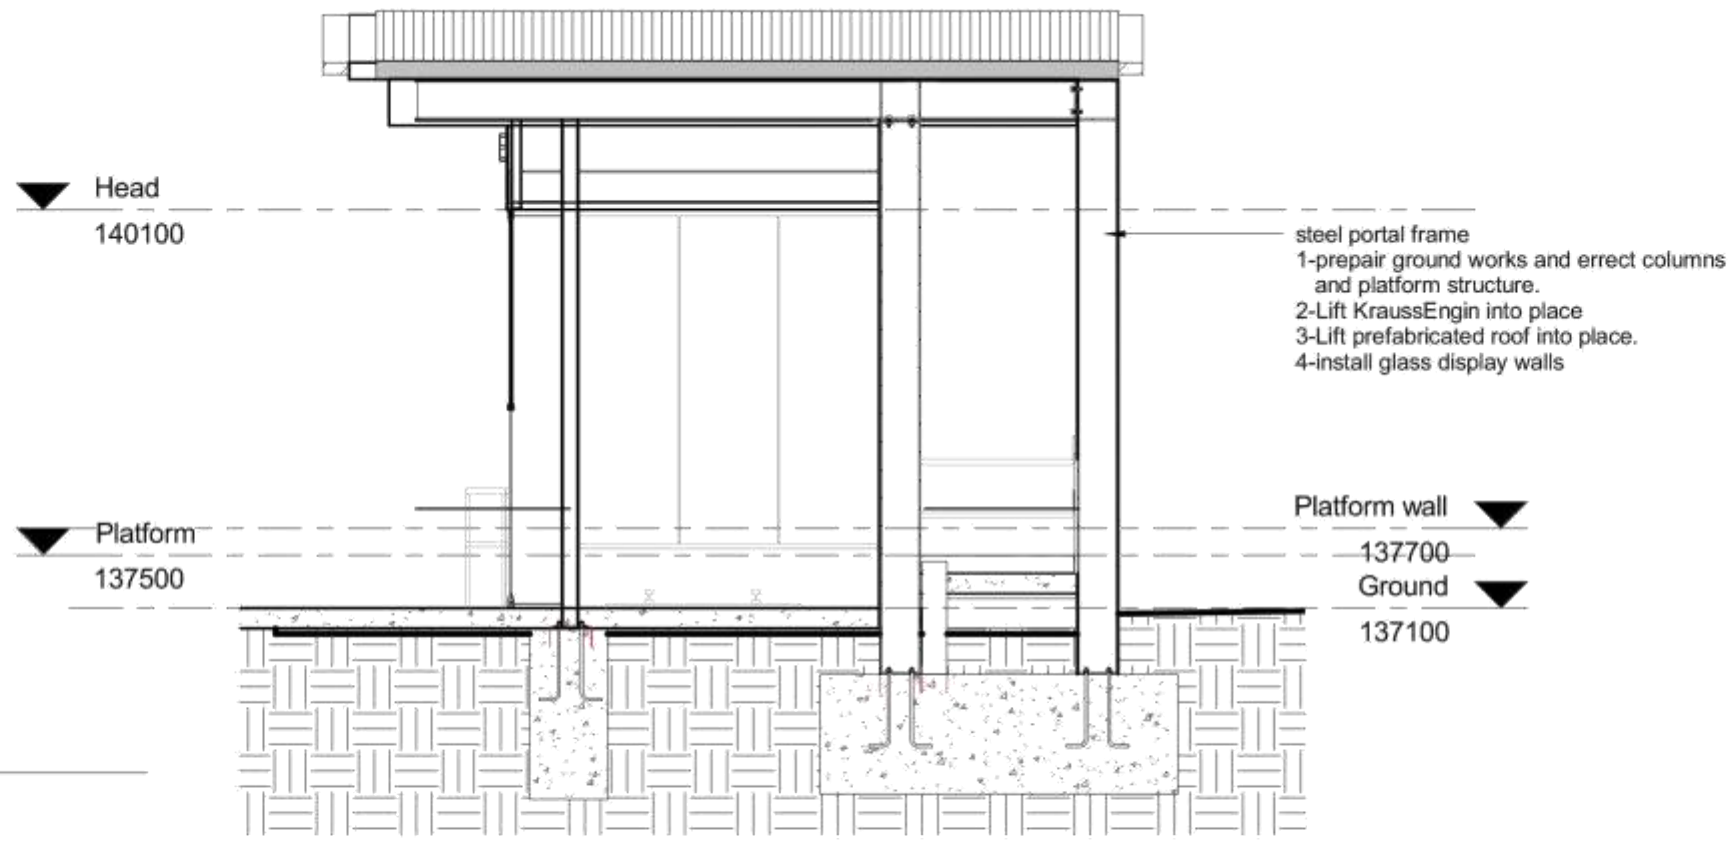

1 Portal 1
1 : 50

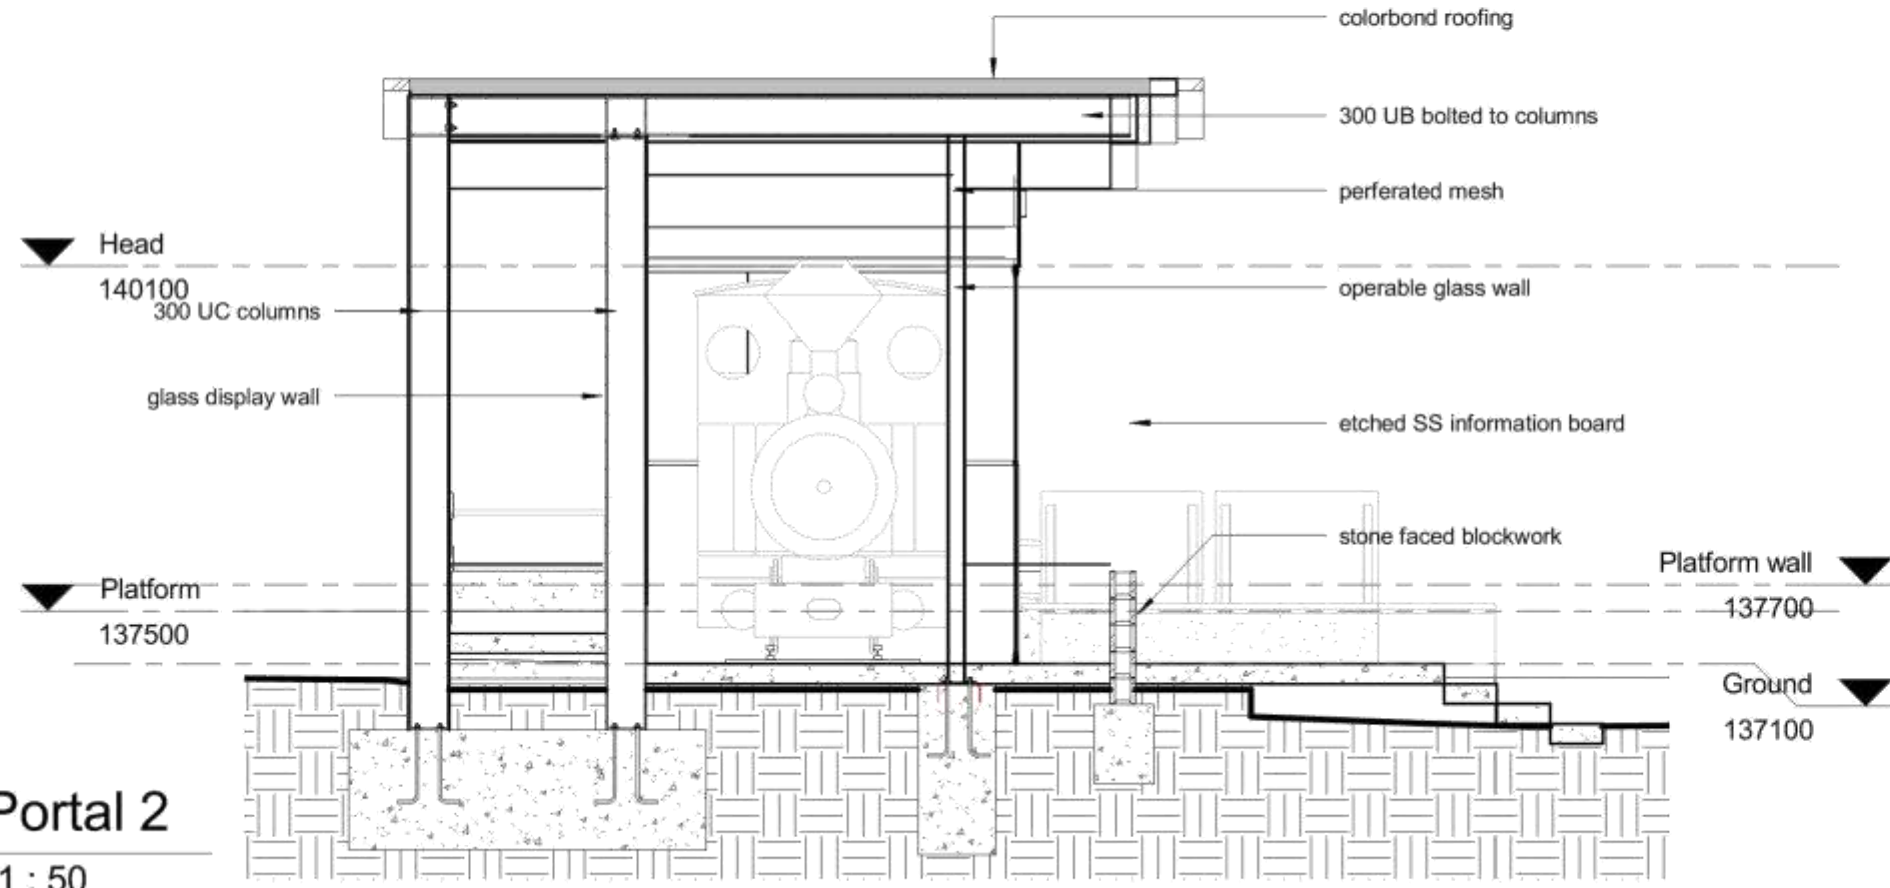

2 Portal 2
1 : 50

No.	Description	Date
A	Stage 1 Preliminary	16/06/2009
B	Stage 2 Preliminary	16/12/2012
C	Pre-Engineering	17/04/2013

buderim design studio
 building design
 PO Box 640, Buderim, QLD 4556
 Phone - 5445 4031
 Mob - 0408 702 271
 e-mail - info@buderimdesignstudio.com

© Copyright
 These drawings are copyright and always remain the property of Buderim Design Studio. They are not to be reproduced wholly or in part without the written consent of Buderim Design Studio.

Figured dimensions have precedence over those scaled. All dimensions to be verified on site at setout.
CONSULTANTS

Engineer
 Structural / Geotechnical
 ...

Buderim Tramway Display
 Buderim/Palmwoods Heritage Tramway Inc.

Cnr of Burnett Street & Lindsay Rd Buderim



Project number 090505
 Date 16 - 06 - 2009
 Drawn by DC
 Checked by HZ

Detail Sections

A.06	Issue
	C
Scale. (A3 sheet)	1 : 50

16/04/2013 4:26:08 PM

DNE provided with drawings DNE M1310101 - 13/04/2013 - drawings - drawings - drawings

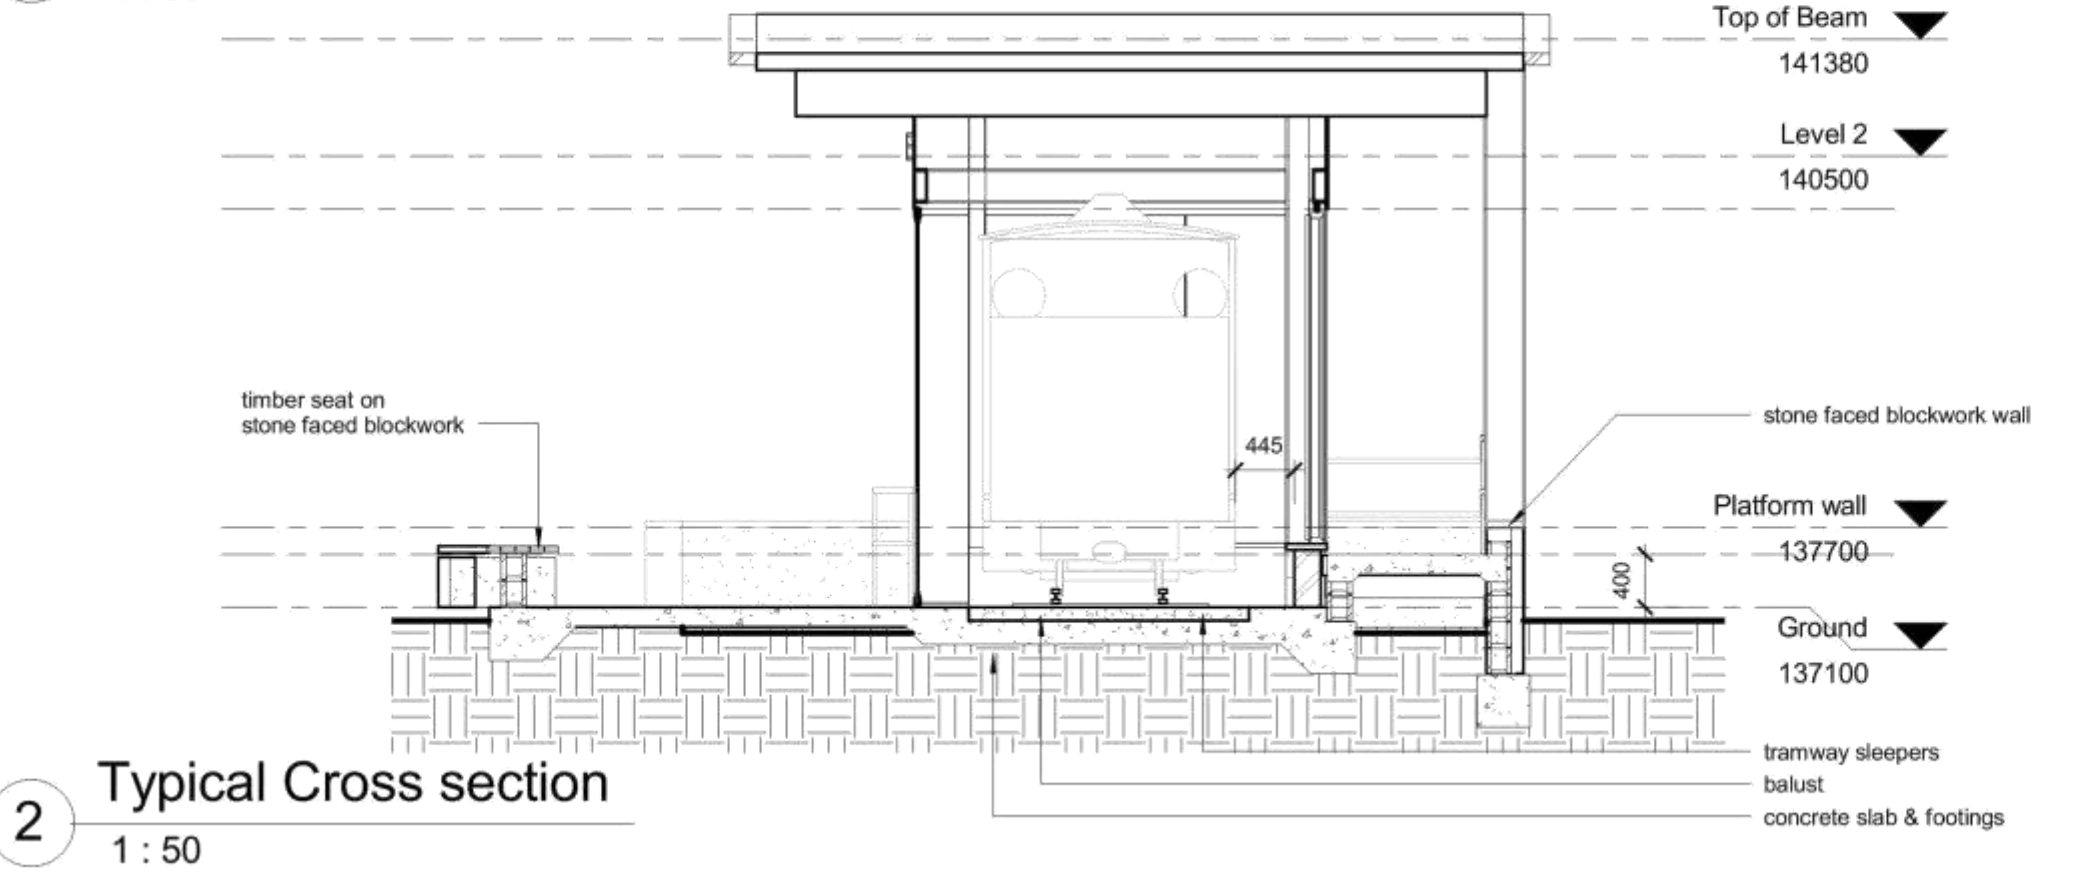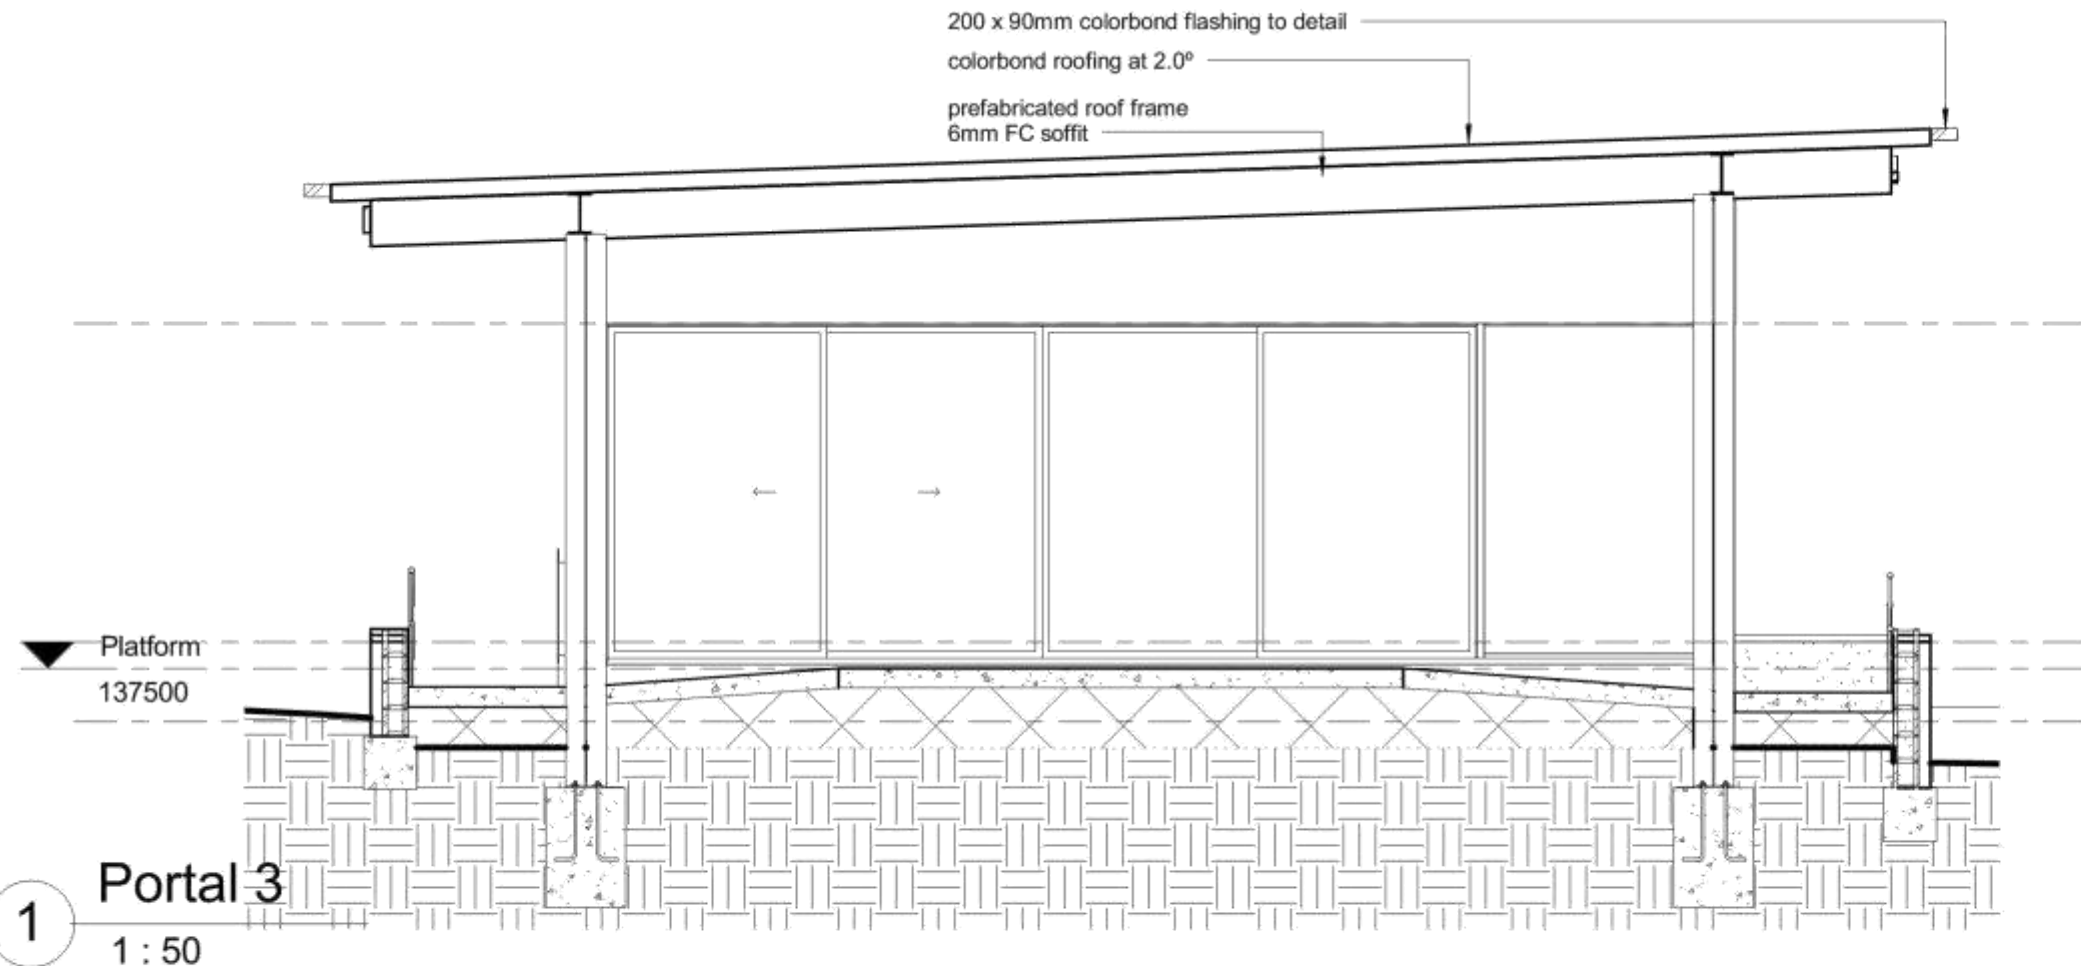

No.	Description	Date
A	Stage 1 Preliminary	16/06/2009
B	Stage 2 Preliminary	16/12/2012
C	Pre-Engineering	17/04/2013

buderim design studio
 building design
 PO Box 640, Buderim, QLD 4556
 Phone - 5445 4031
 Mob - 0408 702 271
 e-mail - info@buderimdesignstudio.com

© Copyright
 These drawings are copyright and always remain the property of Buderim Design Studio. They are not to be reproduced wholly or in part without the written consent of Buderim Design Studio.

Figured dimensions have precedence over those scaled. All dimensions to be verified on site at setout.

CONSULTANTS

Engineer.
 Structural / Geotechnical

Buderim Tramway Display
 Buderim/Palmwoods Heritage Tramway Inc.

Cnr of Burnett Street & Lindsay Rd Buderim


Project number 090505
 Date 16 - 06 - 2009
 Drawn by DC
 Checked by HZ

Sections

A.07	Issue C
Scale. (A3 sheet)	1 : 50

13/04/2013 1:26:38 PM

BNE provided with double BNE ONE Mission Trial - buderimdesignstudio.com

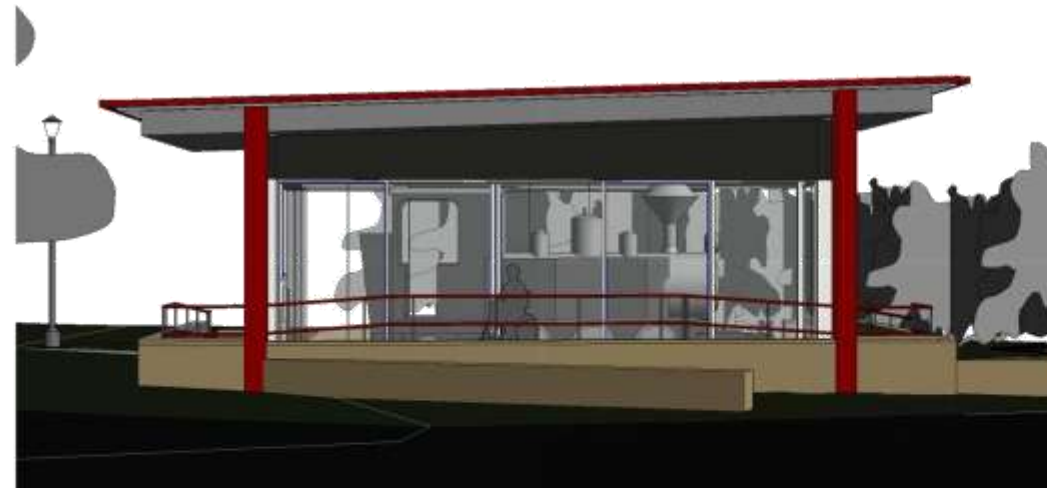

No.	Description	Date
A	Stage 1 Preliminary	16/06/2009
B	Stage 2 Preliminary	16/12/2012
C	Pre-Engineering	17/04/2013


buderim design studio
 building design
 PO Box 640, Buderim, QLD 4556
 Phone - 5445 4031
 Mob - 0408 702 271
 e-mail - info@buderimdesignstudio.com

© Copyright
 These drawings are copyright and always remain the property of Buderim Design Studio. They are not to be reproduced wholly or in part without the written consent of Buderim Design Studio.

Figured dimensions have precedence over those scaled. All dimensions to be verified on site at setout.

CONSULTANTS

Engineer.
 Structural / Geotechnical
 ...

Buderim Tramway Display
 Buderim/Palmwoods Heritage Tramway Inc.

Cnr of Burnett Street & Lindsay Rd Buderim

Project number	090505
Date	16 - 06 - 2009
Drawn by	DC
Checked by	HZ

3D Views

A.08	Issue: C
Scale: (A3 sheet)	

16/04/2013 4:27:43 PM