



KEY PLAN



LEGEND

11 FEB 2012 5:15:36 PM SKL 01 190 400



APPF Retail




PROJECT NO. 161978
 SUNSHINE PLAZA REDEVELOPMENT
 DEVELOPMENT PERMIT FOR
 MATERIAL CHANGE OF USE (MCU07/0097)
 INFORMATION REQUEST RESPONSE REPORT

DRAWING TITLE
 AMAROO ST ENTRY PLAZA

DATE
 05 Mar 2012

DRAWING NUMBER
 DA190

REVISION
 B

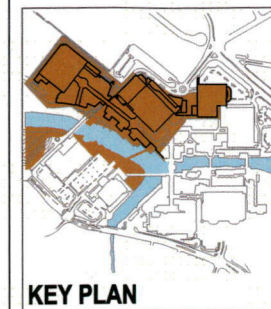

KEY PLAN

LEGEND

11/11/12 11:47 AM 300x100 001.dwg



APPF Retail



PROJECT NO. 161878
 SUNSHINE PLAZA REDEVELOPMENT
 DEVELOPMENT PERMIT FOR
 MATERIAL CHANGE OF USE (MCU07/0097)
 INFORMATION REQUEST RESPONSE REPORT

DRAWING TITLE
 CORNMEAL PROMENADE
 VIEW FROM EAST

DATE
 05 Mar 2012

DRAWING NUMBER
 DA192

REVISION
 B



LEGEND

05/11/2012 5:18:36 PM - 300x100_019.dwg



APPF Retail



PROJECT NO. 161878
SUNSHINE PLAZA REDEVELOPMENT
DEVELOPMENT PERMIT FOR
MATERIAL CHANGE OF USE (MCU07/0097)
INFORMATION REQUEST RESPONSE REPORT

DRAWING TITLE
CORNMEAL PROMENADE
EAST NODE MALL ENTRY

DATE
05 Mar 2012

DRAWING NUMBER
DA193

REVISION
B



KEY PLAN

LEGEND



APPF Retail



PROJECT NO. 161876
 SUNSHINE PLAZA REDEVELOPMENT
 DEVELOPMENT PERMIT FOR
 MATERIAL CHANGE OF USE (MCU07/0097)
 INFORMATION REQUEST RESPONSE REPORT


DRAWING TITLE
 CORNMEAL PROMENADE
 VIEW FROM WEST
 AT NORTH-SOUTH VEHICLE LINK

DATE
 05 Mar 2012


DRAWING NUMBER
 DA194

REVISION
 B


11/03/2011 09:00:00 1:10:10 PM SUNSHINE PLAZA

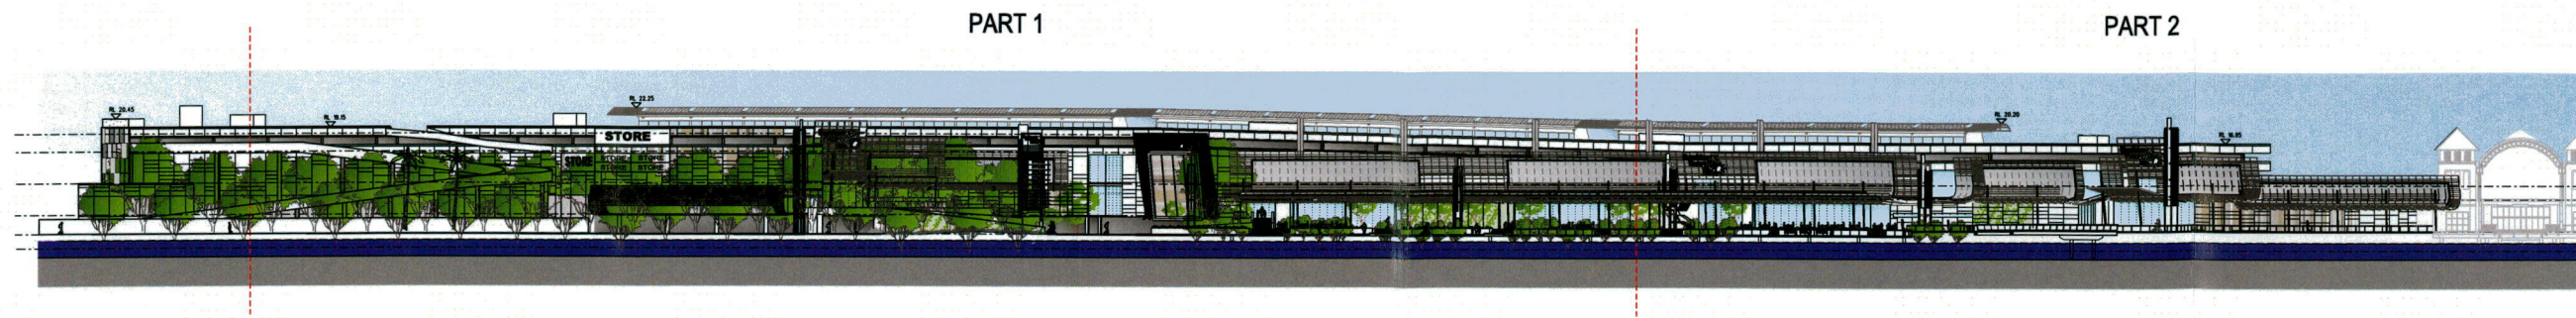

1 SOUTH ELEVATION
SCALE 1:500 REF

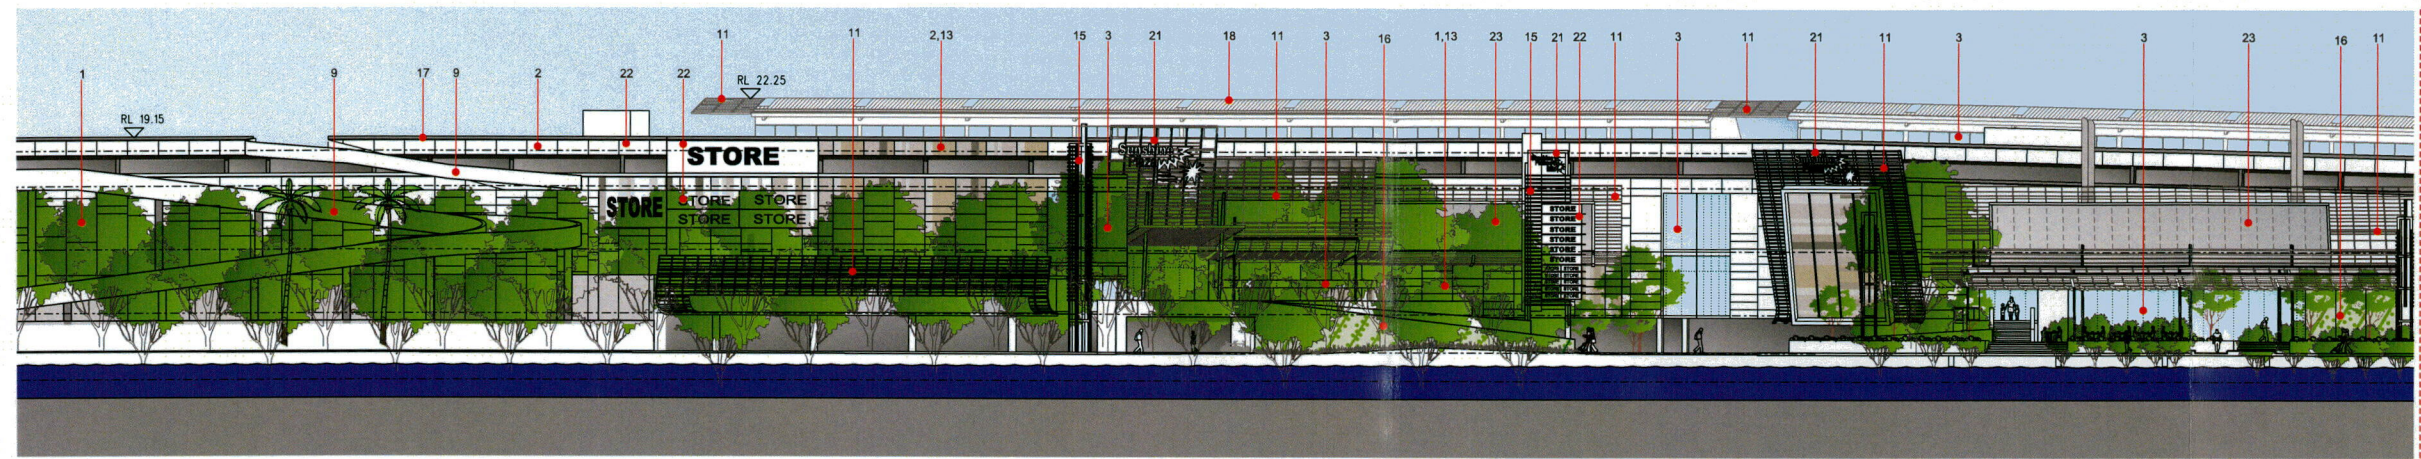

2 SOUTH ELEVATION - PART 1
SCALE 1:250 REF

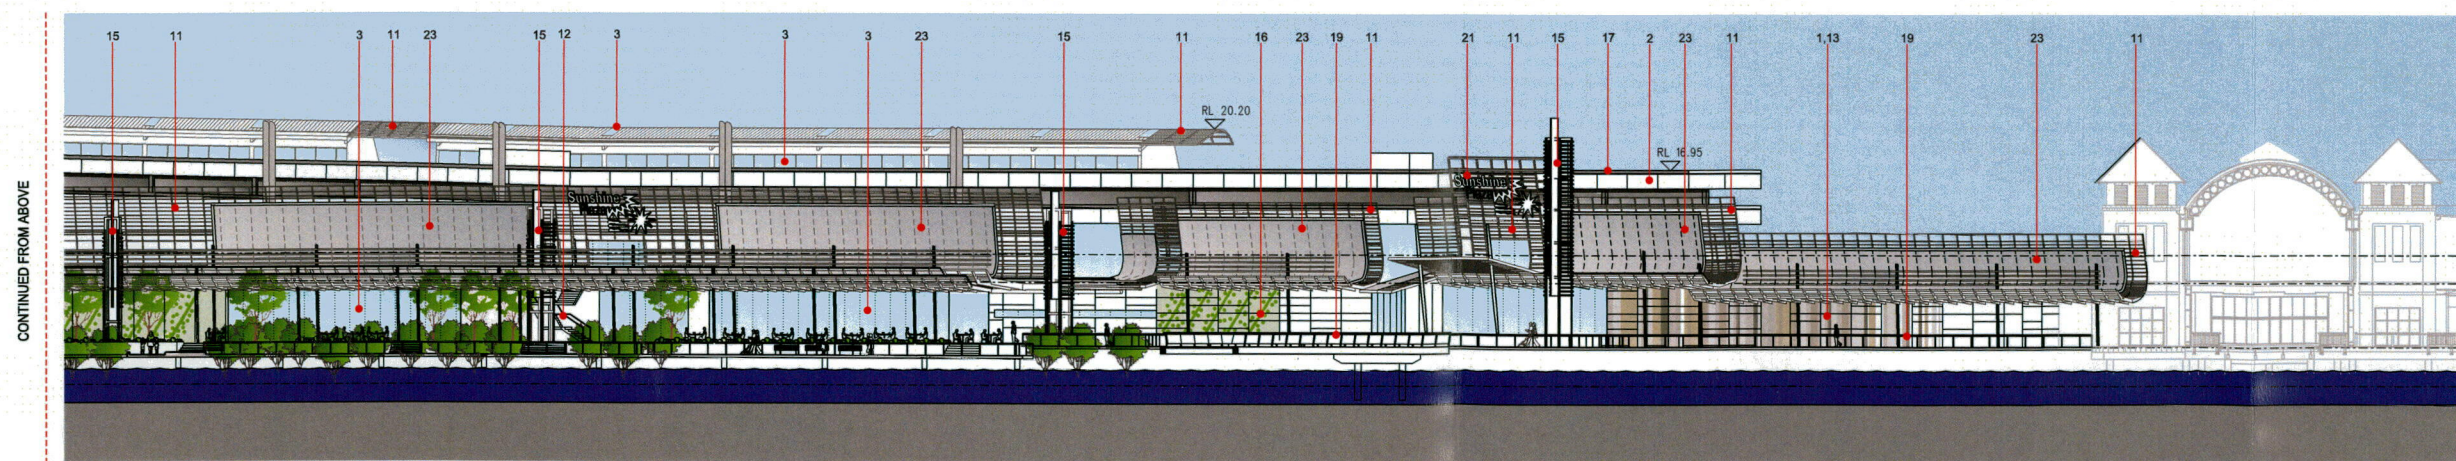

3 SOUTH ELEVATION - PART 2
SCALE 1:250 REF




KEY PLAN

LEGEND

- 1. PREFINISHED FEATURE PRECAST CONCRETE PANELS
- 2. PREFINISHED CONCRETE PANELS
- 3. SHOPFRONT / FACADE GLAZING
- 4. PREFINISHED LOUVRE PANELS
- 5. PREFINISHED METAL PANELS
- 6. PREFINISHED LOUVRE SCREEN
- 7. PERFORATED METAL PANELS
- 8. PAINTED CONCRETE
- 9. CONCRETE OFF-FORM FINISH
- 10. PAINTED RENDERED MASONRY
- 11. EXTERNAL GALVANISED TRELIS FRAME WITH FEATURE TIMBER BATTENS / LATTICE
- 12. GALVANISED STEEL STAIR AND HANDRAIL PANELS
- 13. PAINTED SELECTED WALL GRAPHIC
- 14. GLAZED CANOPY
- 15. GALVANISED STEEL TOWER FRAMES WITH FEATURE TIMBER BATTENS
- 16. GREEN WALL
- 17. PREFINISHED STEEL CHANNEL
- 18. EXTERNAL PREFINISHED METAL DECK ROOF SHEETING
- 19. GALVANISED STEEL BALUSTRADE WITH SELECTED TIMBER HANDRAIL
- 20. GALVANISED STEEL FRAME WITH MESH SCREEN AND FEATURE INFILL PANELS
- 21. CENTRE ID SIGNAGE
- 22. TENANT SIGNAGE
- 23. PREFINISHED METAL SHEETING

11/12/2011 5:27:15 PM SALIM.A@lpw.com

 


PROJECT NO. 161878
SUNSHINE PLAZA REDEVELOPMENT
DEVELOPMENT PERMIT FOR
MATERIAL CHANGE OF USE (MCU07/0097)
INFORMATION REQUEST RESPONSE REPORT

DRAWING TITLE
NORTH SUB PRECINCT-NORTH WEST
CORNMEAL PROMENADE ELEVATIONS

DATE
05 Mar 2012

DRAWING NUMBER
DA209


REVISION
B

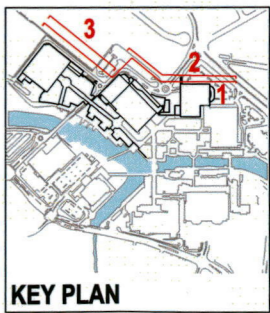

1 NORTH ELEVATION
SCALE 1:200 REF



2 NORTH ELEVATION - PART 1
SCALE 1:200 REF

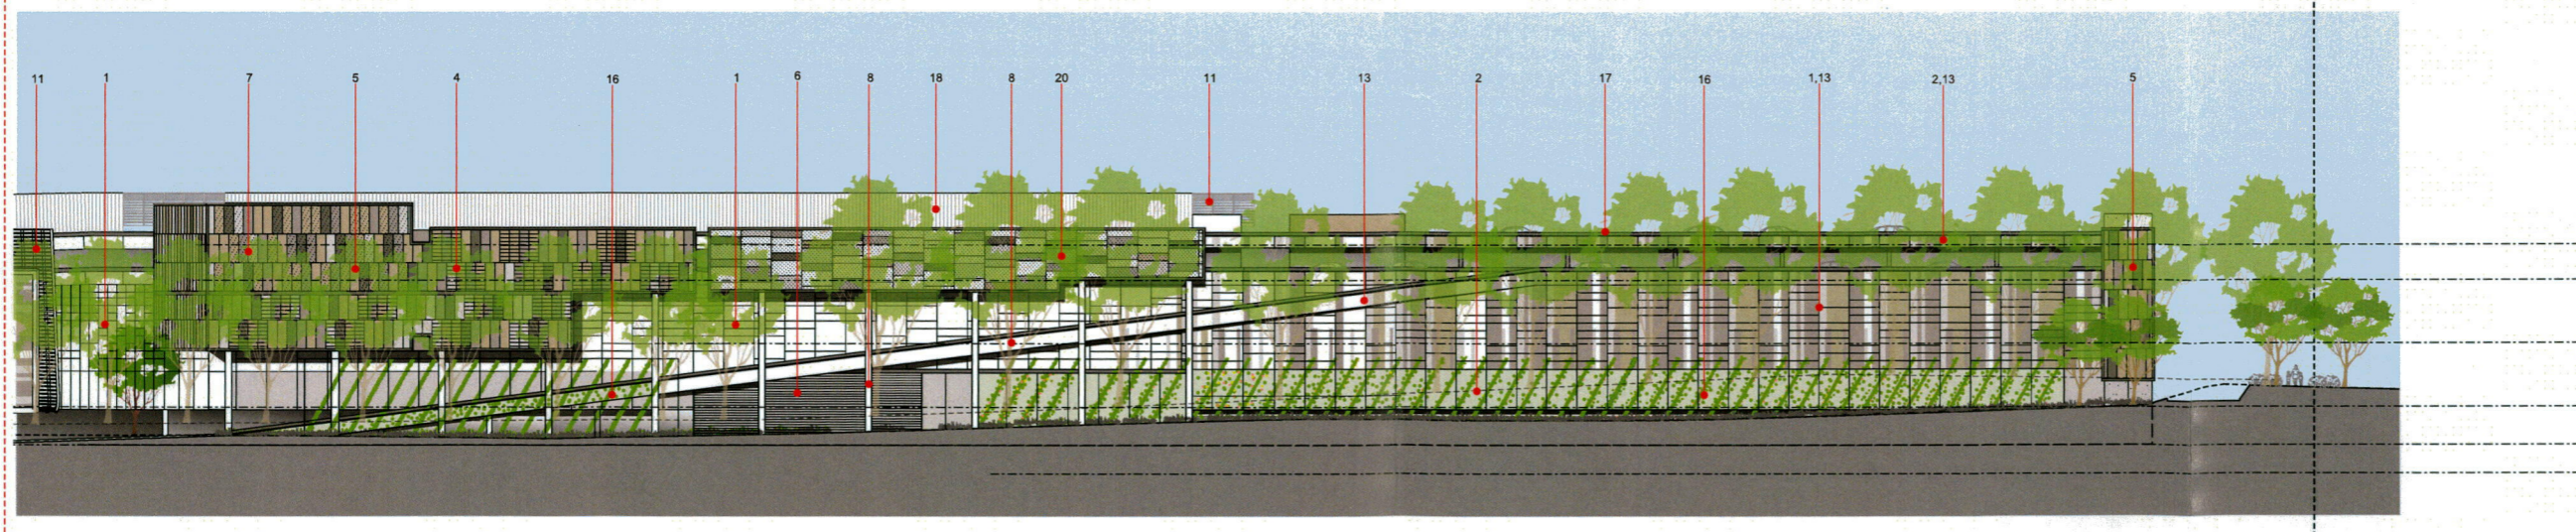


3 NORTH ELEVATION - PART 2
SCALE 1:200 REF

LEGEND

- COLORBOND/DULUX COLOUR: SURFMIST
- COLORBOND/DULUX COLOUR: PAPERBARK
- COLORBOND/DULUX COLOUR: DUNE
- COLORBOND/DULUX COLOUR: BUSHLAND

1. PREFINISHED FEATURE PRECAST CONCRETE PANELS
2. PREFINISHED CONCRETE PANELS
3. SHOPFRONT / FACADE GLAZING
4. PREFINISHED LOUVRE PANELS
5. PREFINISHED METAL PANELS
6. PREFINISHED LOUVRED SCREEN
7. PERFORATED METAL PANELS
8. PAINTED CONCRETE
9. CONCRETE OFF-FORM FINISH
10. PAINTED RENDERED MASONRY
11. EXTERNAL GALVANISED TRELIS FRAME WITH FEATURE TIMBER BATTENS / LATTICE
12. GALVANISED STEEL STAIR AND HANDRAIL PANELS
13. PAINTED SELECTED WALL GRAPHIC
14. GLAZED CANOPY
15. GALVANISED STEEL TOWER FRAMES WITH FEATURE TIMBER BATTENS
16. GREEN WALL
17. PREFINISHED STEEL CHANNEL
18. EXTERNAL PREFINISHED METAL DECK ROOF SHEETING
19. GALVANISED STEEL BALUSTRADE WITH SELECTED TIMBER HANDRAIL
20. GALVANISED STEEL FRAME WITH MESH SCREEN AND FEATURE INFILL PANELS
21. CENTRE ID SIGNAGE
22. TENANT SIGNAGE
23. PREFINISHED METAL SHEETING

E:\112586_16/07/2012_5.16.19 PM_SDL.DWG

 


PROJECT NO. 161878
SUNSHINE PLAZA REDEVELOPMENT
 DEVELOPMENT PERMIT FOR
 MATERIAL CHANGE OF USE (MCU07/0097)
 INFORMATION REQUEST RESPONSE REPORT

DRAWING TITLE
NORTH SUB PRECINCT - NORTH WEST
 ELEVATIONS - NORTH


DATE
 05 Mar 2012

DRAWING NUMBER
 DA210


REVISION
 B

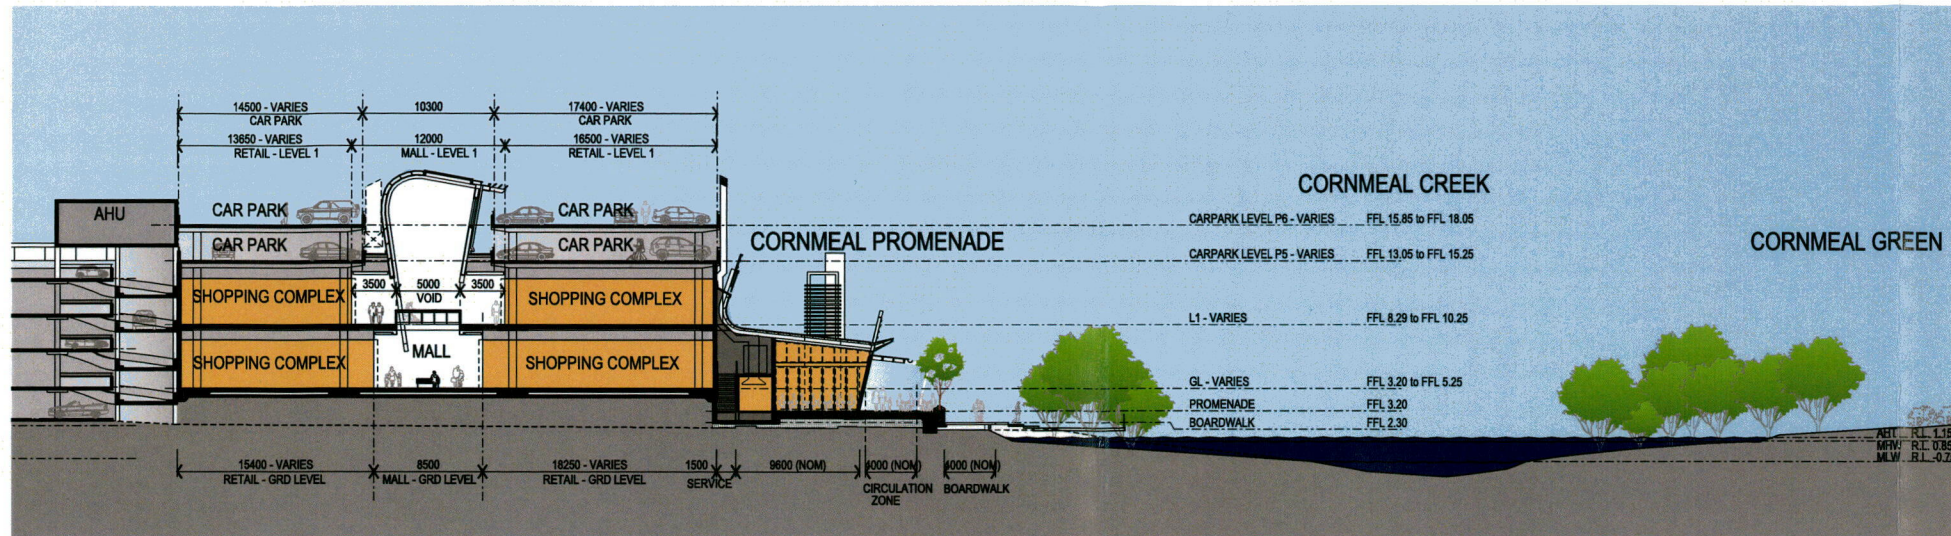


1 PART SECTION EE - INCLUDING TYPICAL CIRCULATION DIMENSIONS
SCALE 1:250 REF

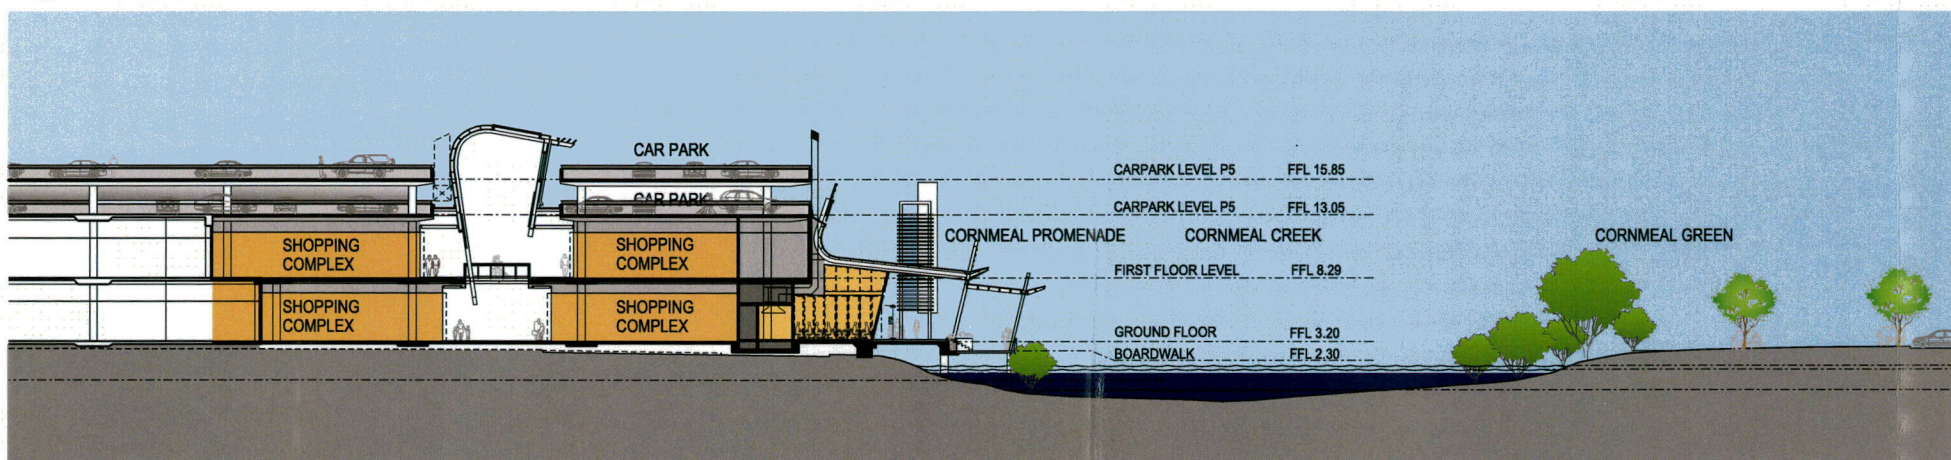

2 PART SECTION GG
SCALE 1:250 REF

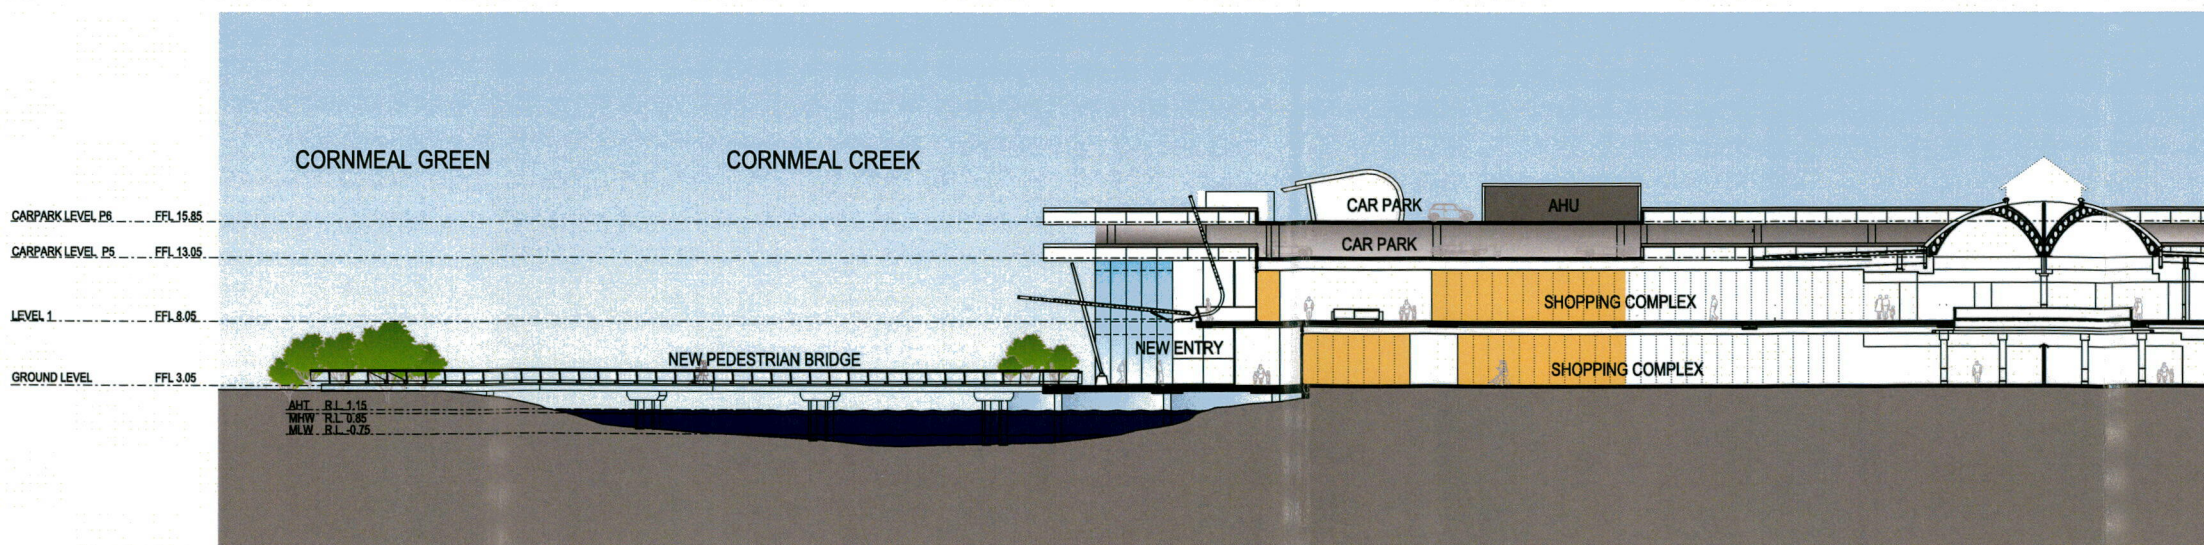


3 PART SECTION HH
SCALE 1:250 REF

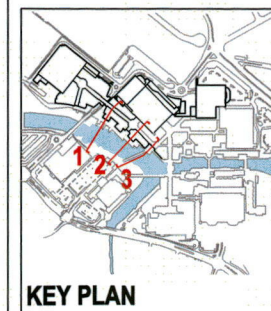

LEGEND

- SHOPPING COMPLEX
- REMIXED SHOPPING COMPLEX
- SERVICES AREA

 

PROJECT NO. 161878
SUNSHINE PLAZA REDEVELOPMENT
DEVELOPMENT PERMIT FOR
MATERIAL CHANGE OF USE (MCU07/0097)
INFORMATION REQUEST RESPONSE REPORT

DRAWING TITLE
NORTH SUB PRECINCT - NORTH WEST
CORNMEAL PROMENADE & CREEK
PART SECTIONS EE, GG & HH


DATE
05 Mar 2012

DRAWING NUMBER
DA213


REVISION
B




1 NORTH ELEVATION
SCALE 1:250 REF AEL N NWP

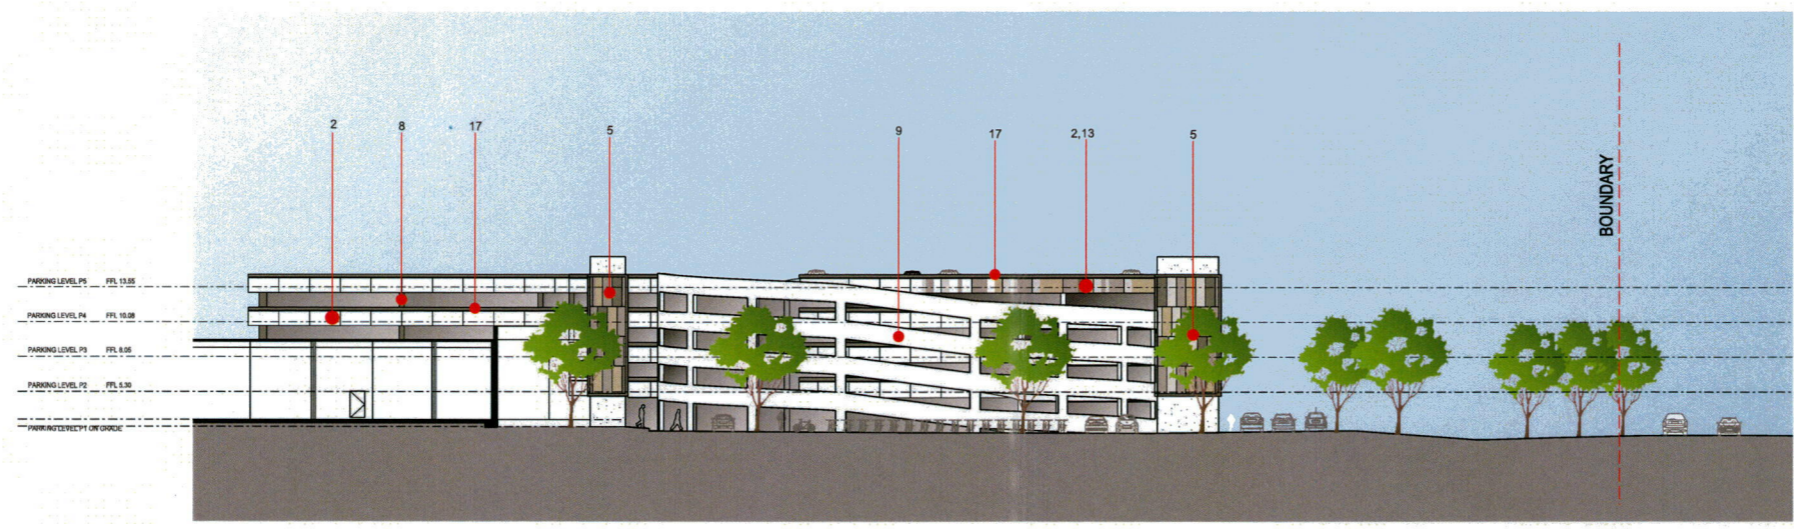

2 EAST ELEVATION
SCALE 1:250 REF AEL E NEP

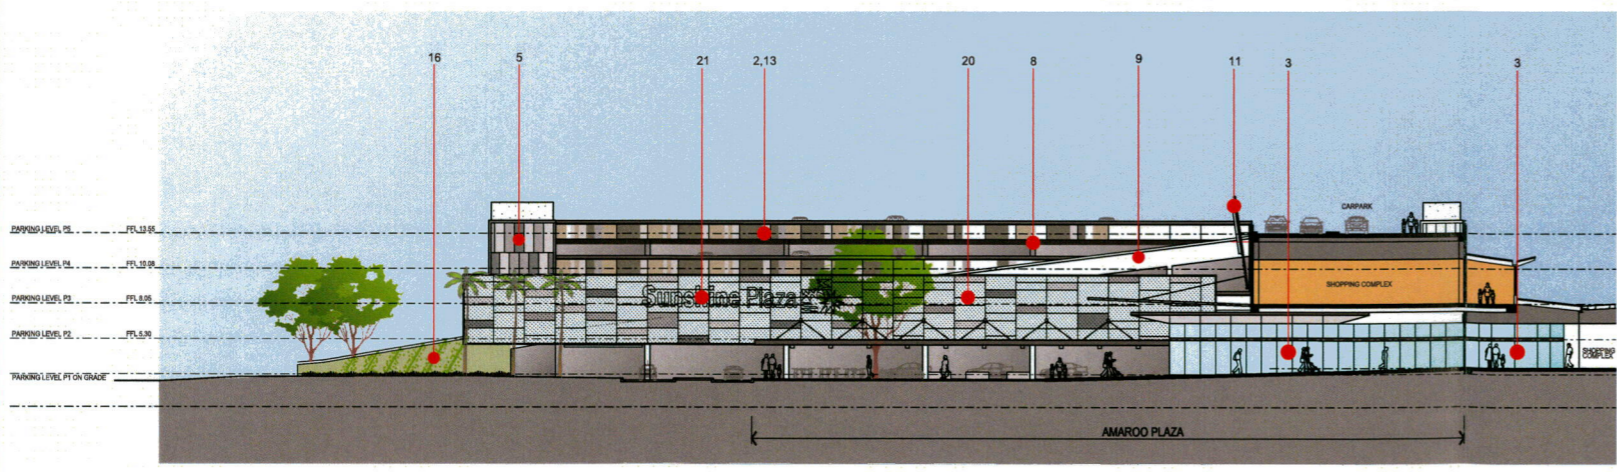

3 WEST ELEVATION
SCALE 1:250 REF AEL W NEP

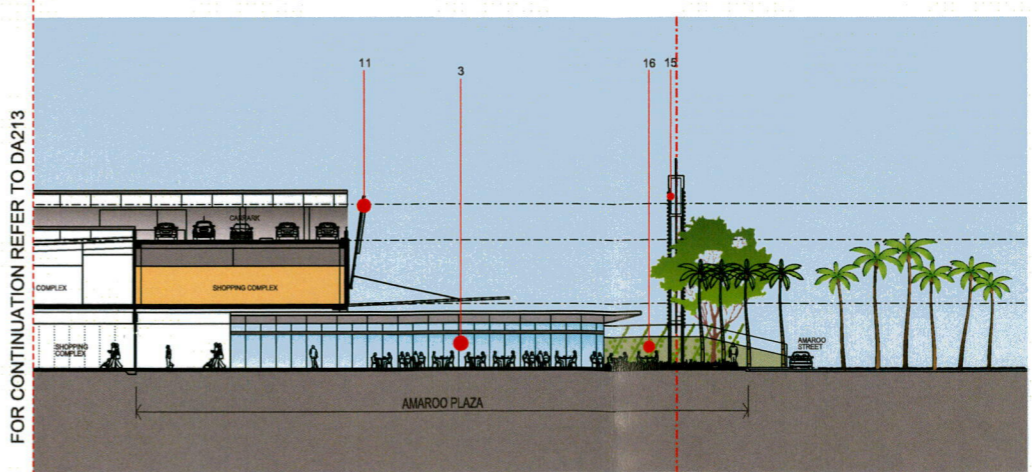


4 PART SECTION HH
SCALE 1:250 REF



KEY PLAN

LEGEND

- 1. PREFINISHED FEATURE PRECAST CONCRETE PANELS
- 2. PREFINISHED CONCRETE PANELS
- 3. SHOPFRONT / FACADE GLAZING
- 4. PREFINISHED LOUVRE PANELS
- 5. PREFINISHED METAL PANELS
- 6. PREFINISHED LOUVRED SCREEN
- 7. PERFORATED METAL PANELS
- 8. PAINTED CONCRETE
- 9. CONCRETE OFF-FORM FINISH
- 10. PAINTED RENDERED MASONRY
- 11. EXTERNAL GALVANISED TRELIS FRAME WITH FEATURE TIMBER BATTENS / LATTICE
- 12. GALVANISED STEEL STAIR AND HANDRAIL PANELS
- 13. PAINTED SELECTED WALL GRAPHIC
- 14. GLAZED CANOPY
- 15. GALVANISED STEEL TOWER FRAMES WITH FEATURE TIMBER BATTENS
- 16. GREEN WALL
- 17. PREFINISHED STEEL CHANNEL
- 18. EXTERNAL PREFINISHED METAL DECK ROOF SHEETING
- 19. GALVANISED STEEL BALUSTRADE WITH SELECTED TIMBER HANDRAIL
- 20. GALVANISED STEEL FRAME WITH MESH SCREEN AND FEATURE INFILL PANELS
- 21. CENTRE ID SIGNAGE
- 22. TENANT SIGNAGE
- 23. PREFINISHED METAL SHEETING

 

PROJECT NO. 161878
SUNSHINE PLAZA REDEVELOPMENT
DEVELOPMENT PERMIT FOR
MATERIAL CHANGE OF USE (MCU07/0097)
INFORMATION REQUEST RESPONSE REPORT

DRAWING TITLE
NORTH SUB PRECINCT - NORTH EAST
CARPARK SECTIONS AND
ELEVATIONS

DATE
05 Mar 2012

DRAWING NUMBER
DA307

REVISION
B