


1 **SITE PLAN**
1 : 200

Revision Schedule		
Revision Number	Revision Description	Revision Date
DA1	DRAFT DA ISSUE	SUMMER 2016
DA2	DA REVISION	08-02-2017

3 STOREY DUPLEX

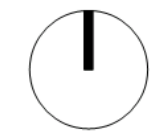

CLIENT	D BIGNELL	
Project number	0001	A101
Date	SUMMER 2016	
Drawn by	R PHILLIPS	SITE PLAN
Checked by	D BIGNELL	Scale 1 : 200


10/02/2017 4:56:33 PM



1 NORTH ELEVATION
1 : 100

Revision Schedule		
Revision Number	Revision Description	Revision Date
DA1	DRAFT DA ISSUE	SUMMER 2016
DA2	DA REVISION	08-02-2017

3 STOREY DUPLEX

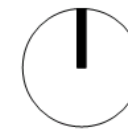

CLIENT	D BIGNELL	
Project number	0001	A105
Date	SUMMER 2016	NORTH ELEVATION
Drawn by	R PHILLIPS	Scale 1 : 100
Checked by	D BIGNELL	


10/02/2017 4:56:37 PM



1 SOUTH ELEVATION
1 : 100

Revision Schedule		
Revision Number	Revision Description	Revision Date
DA1	DRAFT DA ISSUE	SUMMER 2016
DA2	DA REVISION	08-02-2017

3 STOREY DUPLEX

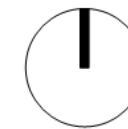

CLIENT	D BIGNELL	
Project number	0001	A106
Date	SUMMER 2016	SOUTH ELEVATION
Drawn by	R PHILLIPS	Scale
Checked by	D BIGNELL	1 : 100

10/02/2017 4:56:39 PM



1 WEST ELEVATION
1 : 100

Revision Schedule		
Revision Number	Revision Description	Revision Date
DA1	DRAFT DA ISSUE	SUMMER 2016
DA2	DA REVISION	08-02-2017

3 STOREY DUPLEX



CLIENT	D BIGNELL	
Project number	0001	A107
Date	SUMMER 2016	WEST ELEVATION
Drawn by	R PHILLIPS	Scale
Checked by	D BIGNELL	1 : 100


10/02/2017 4:56:40 PM



1 EAST ELEVATION
1 : 100


Revision Schedule		
Revision Number	Revision Description	Revision Date
DA1	DRAFT DA ISSUE	SUMMER 2016
DA2	DA REVISION	08-02-2017

3 STOREY DUPLEX

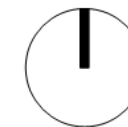

CLIENT	D BIGNELL	
Project number	0001	A108
Date	SUMMER 2016	EAST ELEVATION
Drawn by	R PHILLIPS	Scale
Checked by	D BIGNELL	1 : 100

10/02/2017 4:56:42 PM

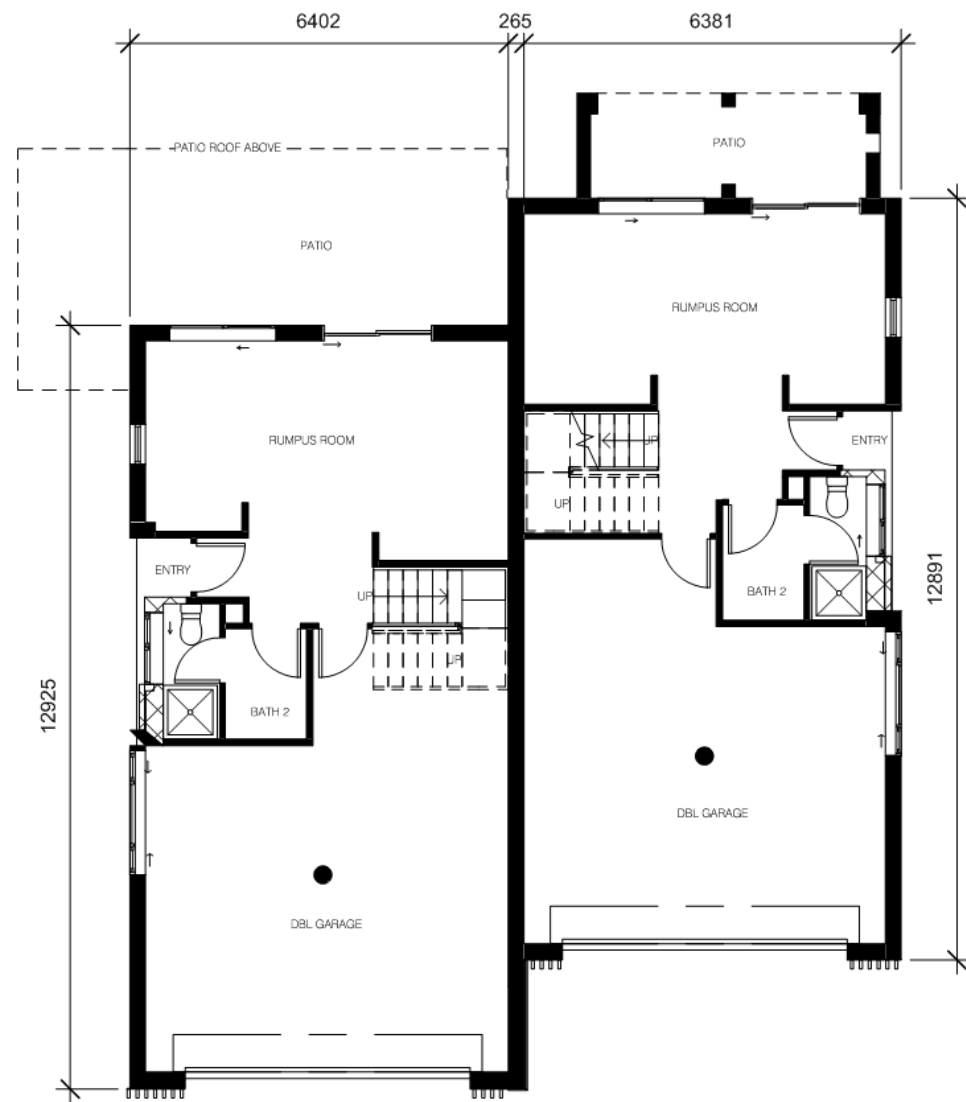


1 LEVEL 1
1 : 100



2 LEVEL 2
1 : 100

Revision Schedule		
Revision Number	Revision Description	Revision Date
DA1	DRAFT DA ISSUE	SUMMER 2016

3 STOREY DUPLEX

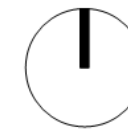

CLIENT	D BIGNELL	
Project number	0001	A102
Date	SUMMER 2016	EXISTING LEVEL 1 & 2 FLOOR PLANS
Drawn by	R PHILLIPS	Scale
Checked by	D BIGNELL	1 : 100


10/02/2017 4:56:34 PM



1 LEVEL 3
1 : 100

Revision Schedule		
Revision Number	Revision Description	Revision Date
DA1	DRAFT DA ISSUE	SUMMER 2016

3 STOREY DUPLEX

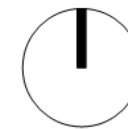

CLIENT	D BIGNELL	
Project number	0001	A103
Date	SUMMER 2016	NEW LEVEL 3 FLOOR PLAN
Drawn by	R PHILLIPS	Scale
Checked by	D BIGNELL	1 : 100


10/02/2017 4:56:35 PM



1 FRONT FACADE U1

Revision Schedule		
Revision Number	Revision Description	Revision Date
DA1	DRAFT DA ISSUE	SUMMER 2016

3 STOREY DUPLEX

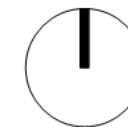

CLIENT	D BIGNELL	
Project number	0001	A109
Date	SUMMER 2016	FACADE ANGLE U1
Drawn by	Author	Scale
Checked by	D BIGNELL	


10/02/2017 4:56:46 PM



1 FRONT FACADE U2

Revision Schedule		
Revision Number	Revision Description	Revision Date
DA1	DRAFT DA ISSUE	SUMMER 2016

3 STOREY DUPLEX

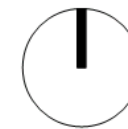

CLIENT	D BIGNELL	
Project number	0001	A110
Date	SUMMER 2016	FACADE ANGLE U2
Drawn by	R PHILLIPS	Scale
Checked by	D BIGNELL	

10/02/2017 4:56:49 PM

