




- GENERAL NOTES:
- DO NOT SCALE DRAWINGS, READ FIGURED DIMENSIONS ONLY.
 - VERIFY ALL DIMENSIONS, LEVELS AND BUILDING SETBACKS ON SITE PRIOR TO CONSTRUCTION.
 - READ DRAWINGS IN CONJUNCTION WITH BUILDING SPECIFICATION, ENGINEER'S DETAILS & SPECIFICATIONS, WIND BRACING DETAILS AND COUNCIL'S DEVELOPMENT/BUILDING CONSENT.
 - ALL WORKS TO BE IN ACCORDANCE WITH THE BUILDING CODE OF AUSTRALIA AND ALL OTHER RELEVANT AUSTRALIAN STANDARDS AND CODES.
 - REFER ANY DISCREPANCIES TO STEEL STORAGE PRIOR TO COMMENCEMENT OF WORKS.

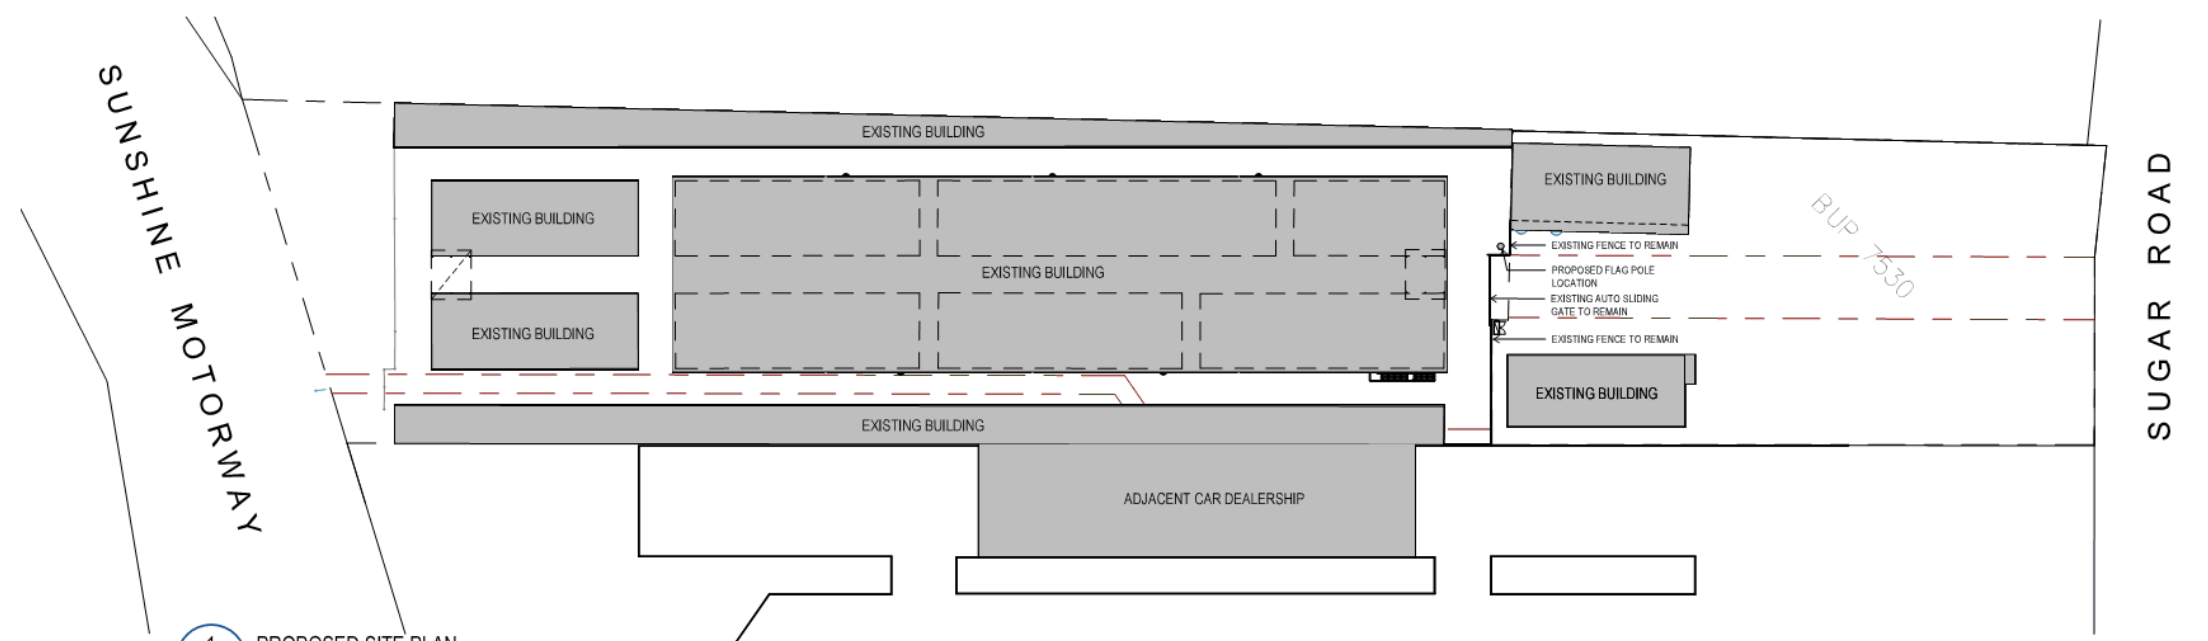

1 PROPOSED SITE PLAN
 (A1) 1:500

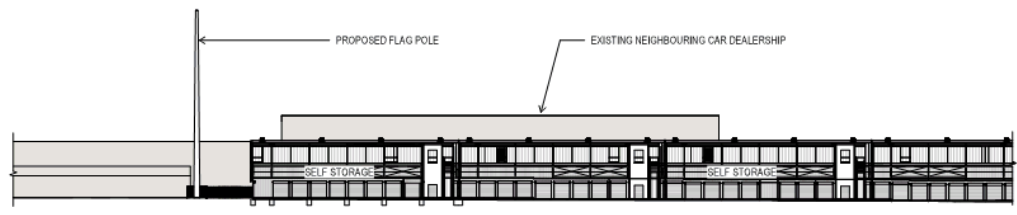


3 FLAG POLE SECTION
 (A1) 1:500

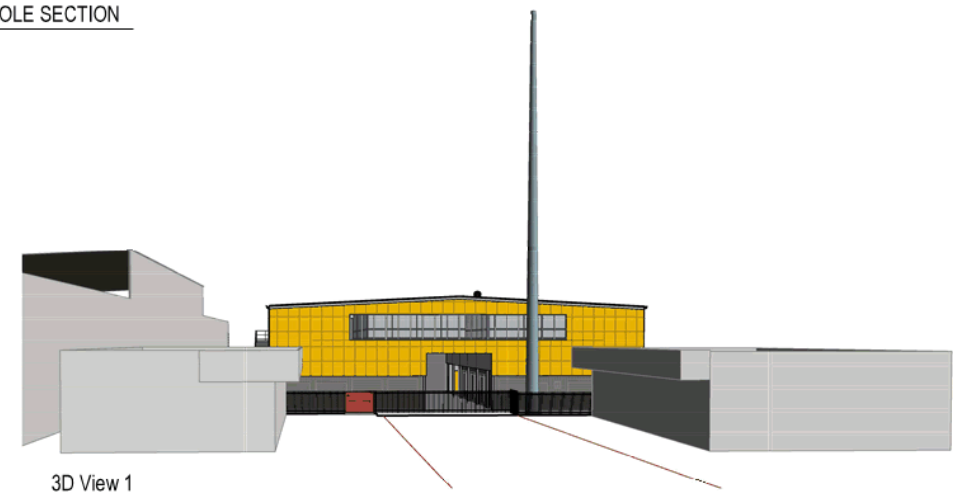

3D View 1
 (A1)



FLAG EXAMPLE
 (A1) 1:1

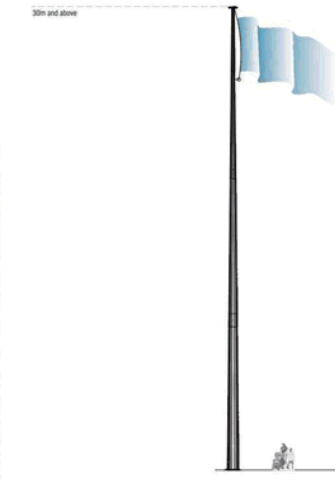

ISSUED FOR APPROVAL

DATE	DESCRIPTION	BY	REV
05.06.2020	FLAG POLE APPLICATION	MB	B
05.06.2020	FLAG POLE APPLICATION	MB	A

CLIENT STORAGE CHOICE	PROJECT 72 SUGAR ROAD MAROOCHYDORE	TITLE FLAG POLE APPLICATION
--------------------------	--	--------------------------------

STEEL STORAGE
 THE LEADER IN SELF STORAGE DESIGN & CONSTRUCTION
 Brisbane Gate Industrial Park
 Unit-7, 370 Nudgee Road, Hendra, Queensland 4011
 Tel. (07) 3865 1600 Fax: (07) 3865 1713

DRAWN	NAME	DATE
CHECKED	MB	APR 2020
APP'D	PD	

DRAFTING No.	SCALE @ A1
JOB No. 110097	DWG. No. REV. DA01 B

COPYRIGHT © STEEL STORAGE PTY LTD