

RESORT SITE PLAN

Scale 1:10000



AK BUILDING DESIGN

T. 07 5443 4200
 F. 07 5443 3391 E. info@akbd.com.au
 A. Suite 9/50 Aerodrome Rd Maroochydore P.O. Box 116 Cotton Tree Qld 4558

ABN 95 621 039 731
 QBSA 1060583

Palmer Coolum Resort Pty. Ltd.

Warran Road
 Yaroomba

DATE: 27/05/2013


DRAWING No:

13103A / 01

A3

Rev

14

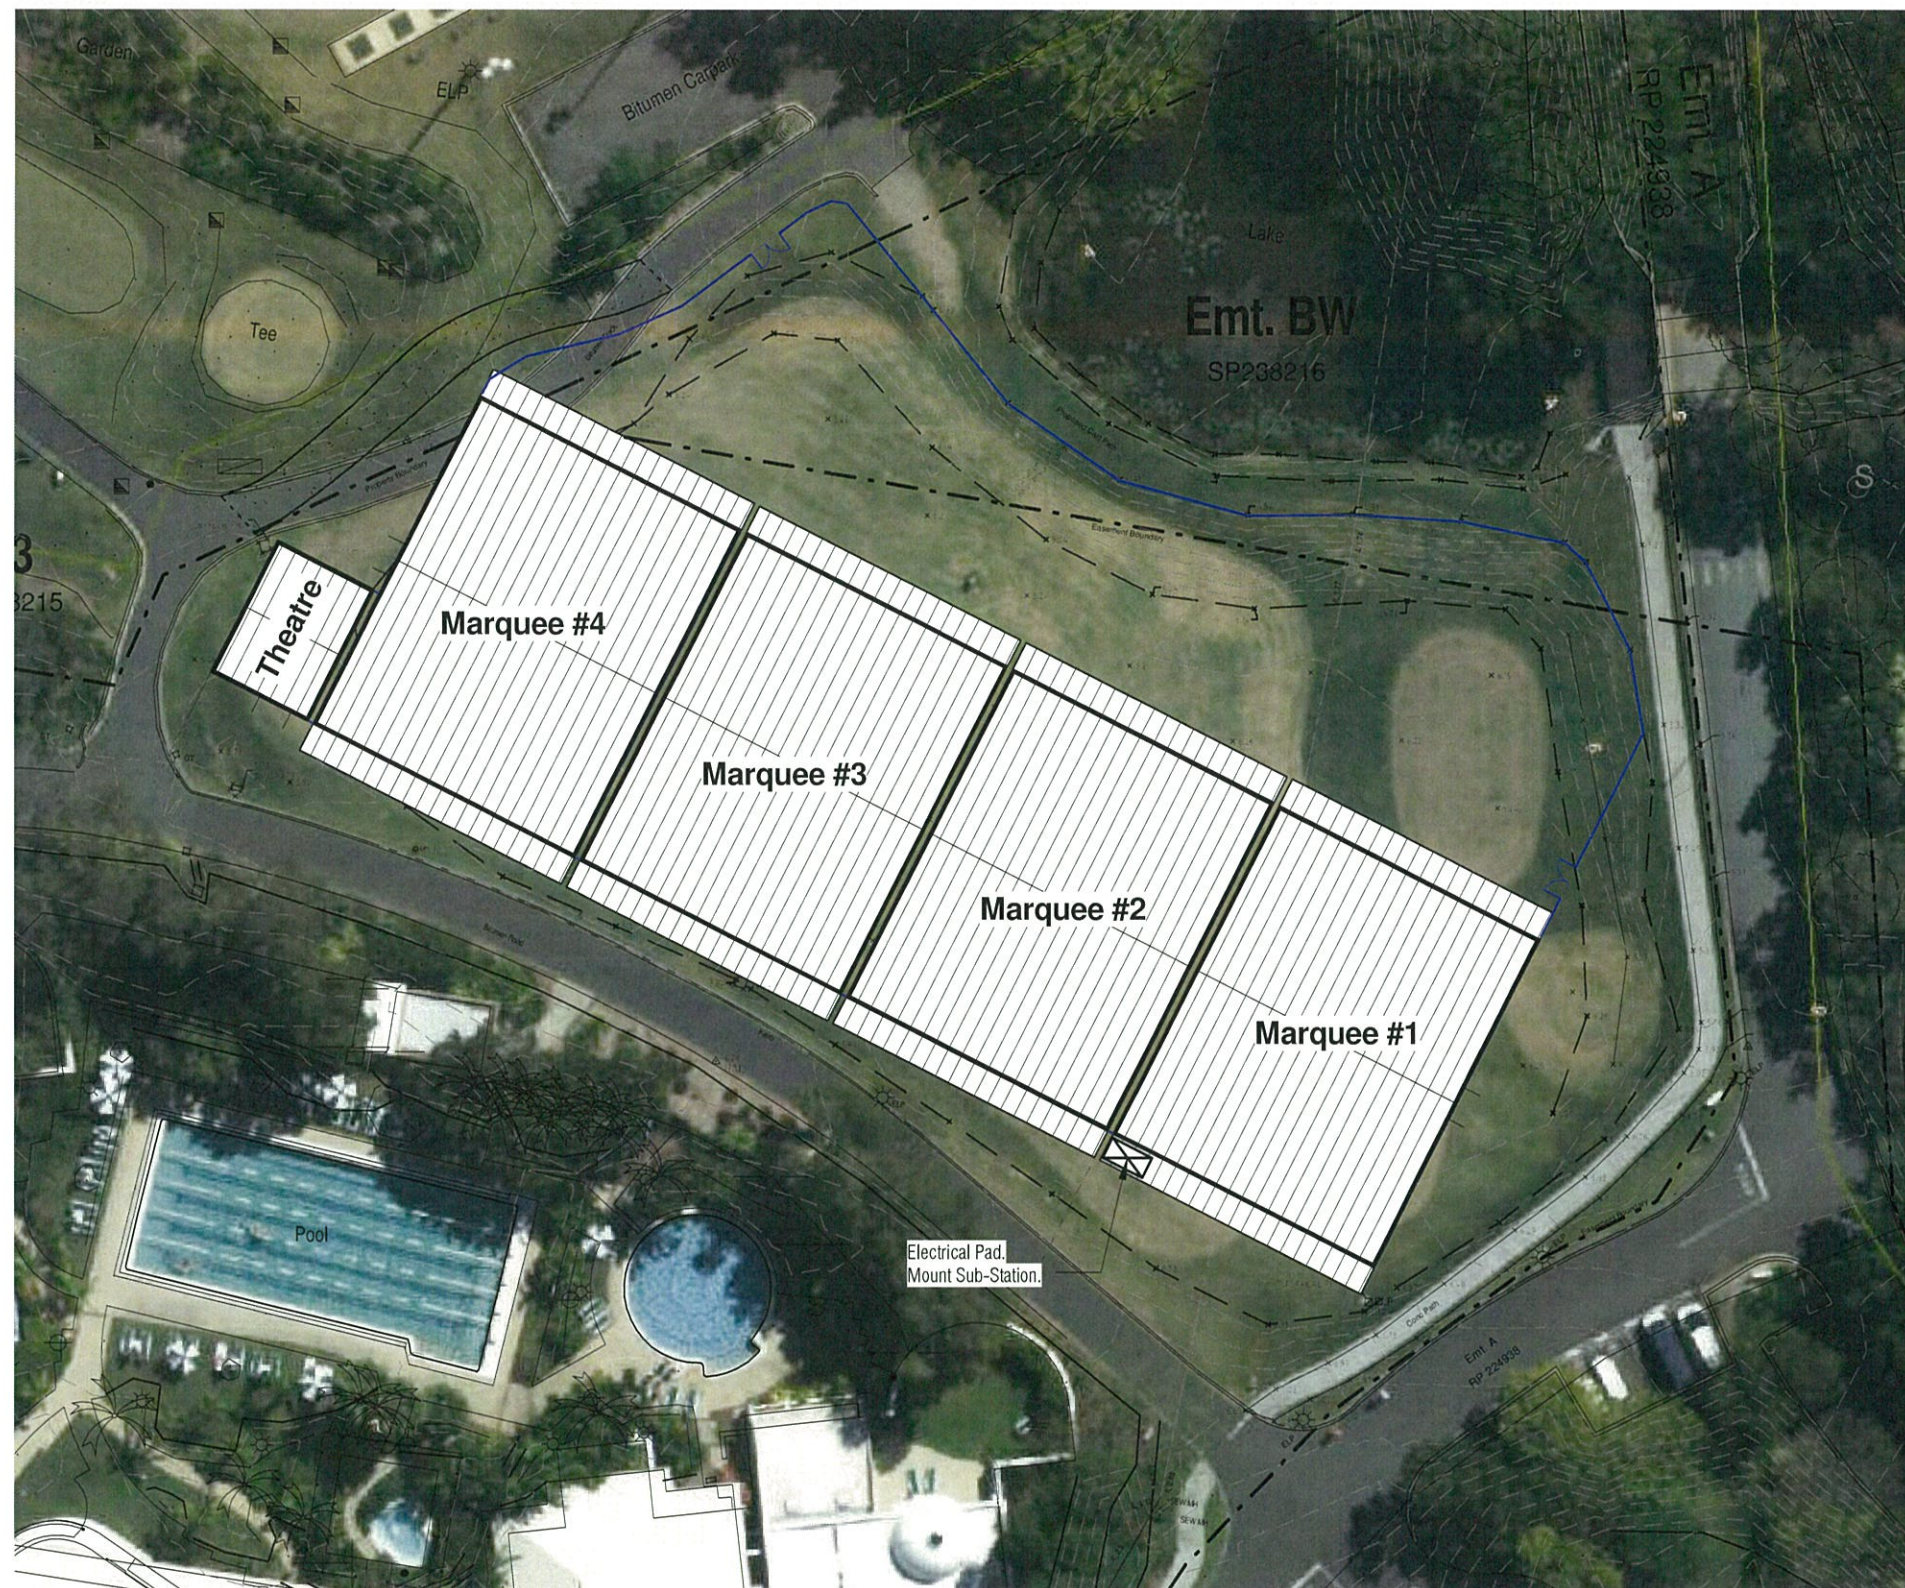

VINTAGE CAR GALLERY AERIAL PLAN

Scale 1 : 500



AK BUILDING DESIGN

T. 07 5443 4200
F. 07 5443 3391 E. info@akbd.com.au
A. Suite 9/50 Aerodrome Rd Maroochydore

ABN 95 621 039 731
QBSA 1060583

P.O. Box 116 Cotton Tree Qld 4558

Palmer Coolum Resort Pty. Ltd.

Warran Road
Yaroomba

DATE: 27/05/2013


DRAWING No:

13103A / 04

A3

Rev

14

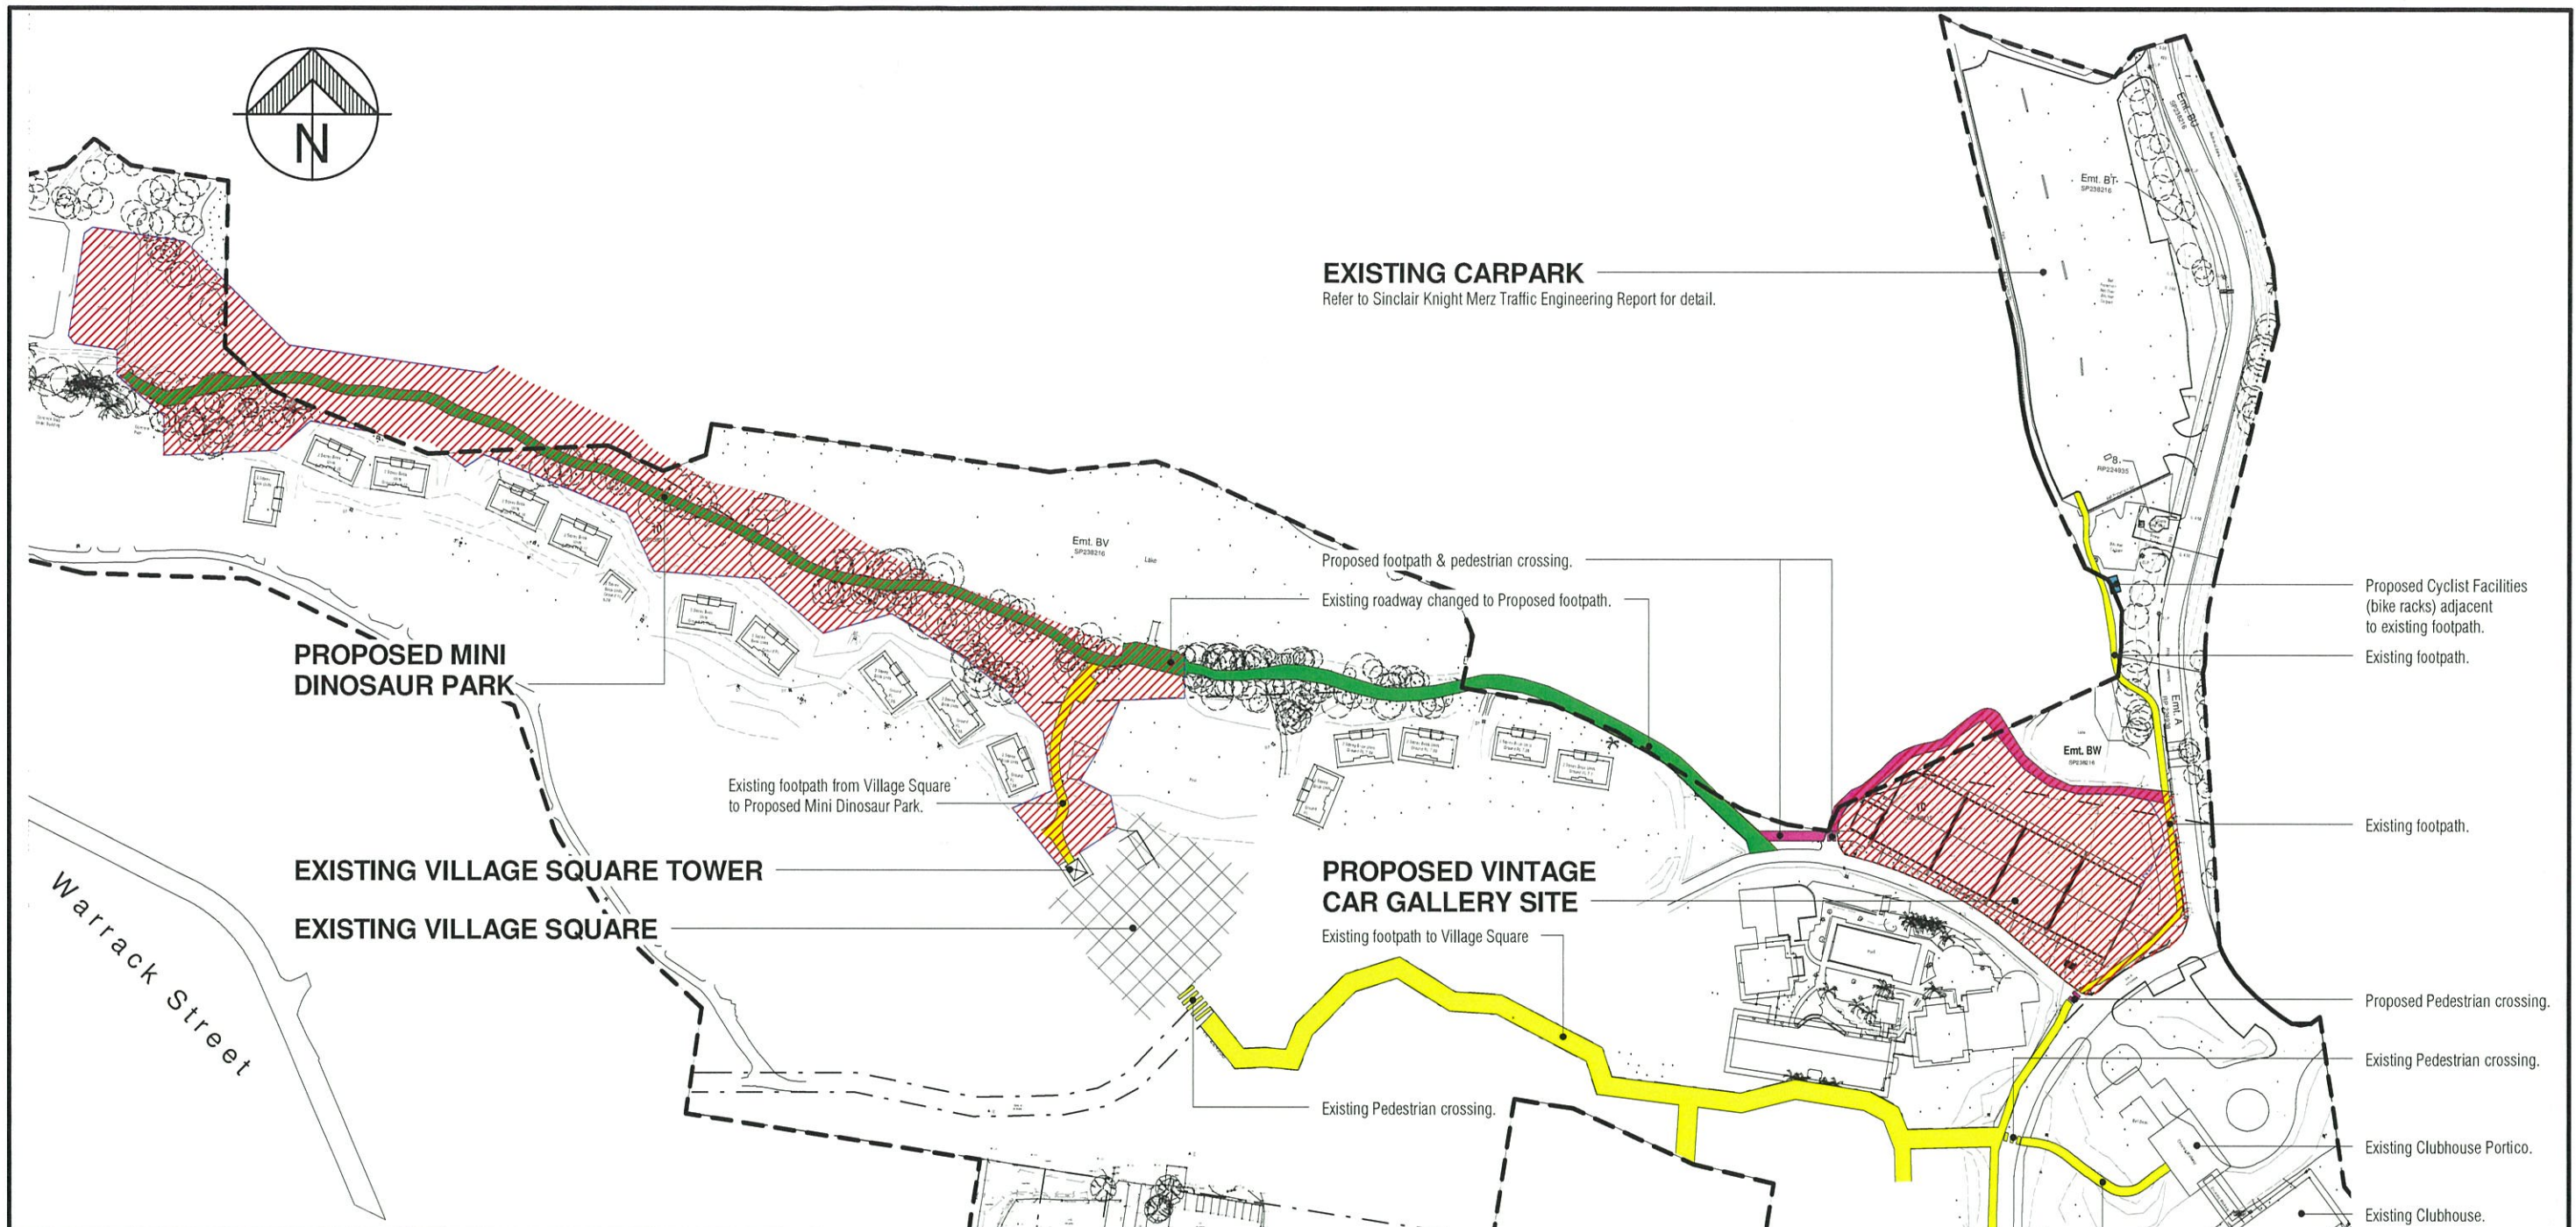

EXISTING CARPARK
Refer to Sinclair Knight Merz Traffic Engineering Report for detail.

PROPOSED MINI DINOSAUR PARK

EXISTING VILLAGE SQUARE TOWER

EXISTING VILLAGE SQUARE

PROPOSED VINTAGE CAR GALLERY SITE

Proposed Cyclist Facilities (bike racks) adjacent to existing footpath.
Existing footpath.

Existing footpath.

Proposed Pedestrian crossing.

Existing Pedestrian crossing.

Existing Clubhouse Portico.

Existing Clubhouse.

Existing footpath to Clubhouse.

CARPARK SCHEDULE

Carpark Description	Location	Number of Carparks
Staff Carpark	West of Commissary Building	200
Guest Carpark	Guest & Valet net covered area Handicap net covered area Old carpark area	233
		8
		8
		449 Total
Clubhouse Carpark	Commissary Road side Bell Desk side	4
		9
		13 Total
		462 Grand Total

CARPARKING, CYCLIST FACILITIES & PEDESTRIAN NETWORK PLAN

Scale 1 : 2000

- SCHEDULE OF ABBREVIATIONS**
- Existing footpath.
 - Existing roadway converted to Proposed footpath.
 - Proposed footpath / pedestrian crossing.
 - Proposed Cyclist Facilities. (bike racks)



AK BUILDING DESIGN
T. 07 5443 4200 ABN 95 621 039 731
F. 07 5443 3391 E. info@akbd.com.au QBSA 1060583
A. Suite 9/50 Aerodrome Rd Maroochydore P.O. Box 116 Cotton Tree Qld 4558

Palmer Coolum Resort Pty. Ltd.
Warran Road
Yaroomba

DATE: 27/05/2013
DRAWING No:

13103A / 03

A3


Rev	



MINI DINOSAUR PARK SITE PLAN

Scale 1 : 1000

SCHEDULE OF ABBREVIATIONS
 [Red Hatched Box] Extent of Proposed Mini Dinosaur Park.

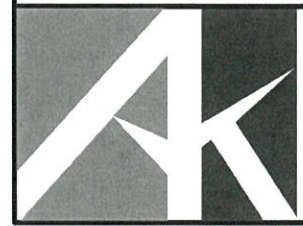

AK BUILDING DESIGN
 T. 07 5443 4200 ABN 95 621 039 731
 F. 07 5443 3391 E. info@akbd.com.au QBSA 1060583
 A. Suite 9/50 Aerodrome Rd Maroochydore P.O. Box 116 Cotton Tree Qld 4558

Palmer Coolum Resort Pty. Ltd.
 Warran Road
 Yaroomba


DATE: 27/05/2013
 DRAWING No:

13103A / 08

A3
Rev
14

PALMER DINOSAUR PARK SCHEDULE

Item No.	No.	Description	Item No.	No.	Description
AD-1X-01	1	T-Rex - L=20m x H=8.5m	AD-1X-70	1	Diplodocus - L=5m x H=3.2m
AD-1X-05	2	T-Rex - L=9m x H=4.8m	AD-1X-71	1	Edmontosaurus - L=13m x H=5m
AD-1X-06	2	T-Rex - L=6m x H=2.8m	AD-1X-72	1	Gastornis - L=2.5m x H=1.8m
AD-1X-07	1	T-Rex - L=5m x H=1.6m	AD-1X-73	2	Herrerasaurus - L=6m x H=1.8m
AD-1X-08	1	T-Rex - L=4m x H=1.4m	AD-1X-74	2	Huayangosaurus - L=8m x H=2.6m
AD-1X-09	1	Triceratops - L=10m x H=3.2m	AD-1X-75	2	Irritator - L=6m x H=2.2m
AD-1X-12	1	Triceratops - L=6m x H=2m	AD-1X-76	2	Irritator - L=5m x H=1.8m
AD-1X-13	2	Triceratops - L=4m x H=1.2m	AD-1X-77	1	Kosmoceratops - L=5.5m x H=2.1m
AD-1X-16	1	Stegosaurus - L=5m x H=1.6m	AD-1X-79	1	Lufengosaurus - L=5m x H=2.2m
AD-1X-17	1	Stegosaurus - L=4m x H=1.2m	AD-1X-81	1	Maiaasaura - L=6m x H=1.4m
AD-1X-18	1	Apatosaurus - L=21m x H=6.5m	AD-1X-83	2	Maiaasaura - L=4m x H=1m
AD-1X-21	2	Apatosaurus - L=15m x H=4.2m	AD-1X-85	1	Mojoceratops - L=5.5m x H=2.1m
AD-1X-22	1	Apatosaurus - L=8m x H=2.3m	AD-1X-86	4	Muttaburrasaurus - 4m long
AD-1X-23	1	Apatosaurus - L=6m x H=1.5m	AD-1X-87	1	Olorotitan - L=12m x H=6.2m
AD-1X-24	2	Apatosaurus - L=4m x H=1.4m	AD-1X-88	1	Amargasaurus - L=10m x H=4.6m
AD-1X-25	1	Atlosaurus - L=10m x H=3.5m	AD-1X-89	1	Carnotaurus - L=8m x H=2.6m
AD-1X-26	1	Atlosaurus - L=5m x H=2.3m	AD-1X-90	1	Ouranosaurus - L=7m x H=2.5m
AD-1X-29	1	Spinosaurus - L=8m x H=3.2m	AD-1X-91	3	Oviraptor - L=4m x H=1.7m
AD-1X-31	1	Spinosaurus - L=5m x H=2m	AD-1X-92	3	Oviraptor - L=3.5m x H=1.6m
AD-1X-32	1	Spinosaurus - L=4m x H=1.6m	AD-1X-94	2	Pachycephalosaur - L=5m x H=2.2m
AD-1X-34	1	Mamenchisaurus - L=22m x H=6.8m	AD-1X-96	1	Phuwiangosaurus - L=18m x H=4m
AD-1X-39	1	Parasaurolophus - L=5m x H=2m	AD-1X-97	1	Protoceratops - L=5m x H=1.6m
AD-1X-44	1	Omeisaurus - L=14m x H=4m	AD-1X-99	1	Laying eggs Protoceratops - L=4m x H=1.4m
AD-1X-45	1	Ruyangosaurus - L=18m x H=10m	AD-1X-100	2	Protoceratops - L=3.5m x H=1.2m
AD-1X-46	1	Ruyangosaurus - L=16m x H=8m	AD-1X-101	5	Pteranodon - wing-wing span of 4m x L=1.2m
AD-1X-47	2	Wuerhosaurus - L=7m x H=2.5m	AD-1X-102	5	Pteranodon - wing-wing span of 3.5m x L=1m
AD-1X-50	1	Wuerhosaurus - L=4m x H=1.7m	AD-1X-103	5	Pteranodon - wing-wing span of 3m x L=0.8m
AD-1X-54	1	Ankylosaur - L=5m x H=1.2m	AD-1X-105	5	Pterodactylus - wing-wing span of 3.5m x L=1m
AD-1X-56	2	Brachiosaurus - L=15m x H=5m	AD-1X-106	5	Pterodactylus - wing-wing span of 3m x L=0.8m
AD-1X-58	1	Brachiosaurus - L=10m x H=3.5m	AD-1X-108	2	Struthiomimus - L=3.5m x H=1.2m
AD-1X-59	2	Dilophosaurus - L=6m x H=2.9m	AD-1X-109	1	Styracosaurus - L=6m x H=2.3
AD-1X-60	2	Dilophosaurus - L=5m x H=2.3m	AD-1X-110	1	Styracosaurus - L=5m x H=2.1m
AD-1X-61	2	Dilophosaurus - L=4m x H=1.6m	AD-1X-111	5	Velociraptor - L=3m x H=1m
AD-1X-62	2	Dimetrodon - L=6m x H=1.4m	AD-1X-113	1	Velociraptor - L=6m x H=2.3m
AD-1X-63	2	Dimetrodon - L=5m x H=1.3m	AD-1X-114	1	Velociraptor - L=5m x H=1.8m
AD-1X-65	1	Baryonyx - L=6m x H=2.4m	AD-1X-116	17	Incubation Dino - 1m tall
AD-1X-66	1	Baryonyx - L=5m x H=2m	AD-1X-117	1	Salasaurus - L=12m x H=5.5m
AD-1X-67	1	Iguanodon - L=6m x H=1.8m	AD-1X-118	1	Alxasaurus - L=5m x H=2.3m
AD-1X-68	1	Iguanodon - L=5m x H=2.5m	AD-1X-120	2	Deinonychus - L=4m x H=1.5m
			AD-1X-121	2	Deinonychus - L=3m x H=1.3m

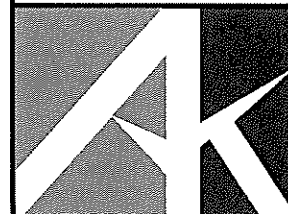

AK BUILDING DESIGN
 T. 07 5443 4200
 F. 07 5443 3391 E. info@akbd.com.au
 A. Suite 9/50 Aerodrome Rd Maroochydore P.O. Box 116 Cotton Tree Qld 4558

Palmer Coolum Resort Pty. Ltd.

Warran Road
 Yaroomba

DATE: 27/05/2013

DRAWING No:

13103A / 11

A3

Rev

14