


COPYRIGHT © OPENSTREETMAP CONTRIBUTORS, CC BY-SA
<http://www.openstreetmap.org>
<http://creativecommons.org/licenses/by-sa/2.0/>
 Use of this image is subject to the terms and conditions of the Creative Commons Attribution-ShareAlike 2.0 licence, the full licence of which can be accessed at <http://creativecommons.org/licenses/by-sa/2.0/legalcode>

SITE CO-ORDINATES	
MONOPOLE LOCATION	
DATUM: MGA (GDA94)	ZONE: 56
LATITUDE	-26.73047°
LONGITUDE	152.95934°
EASTING	495 956
NORTHING	7 043 416

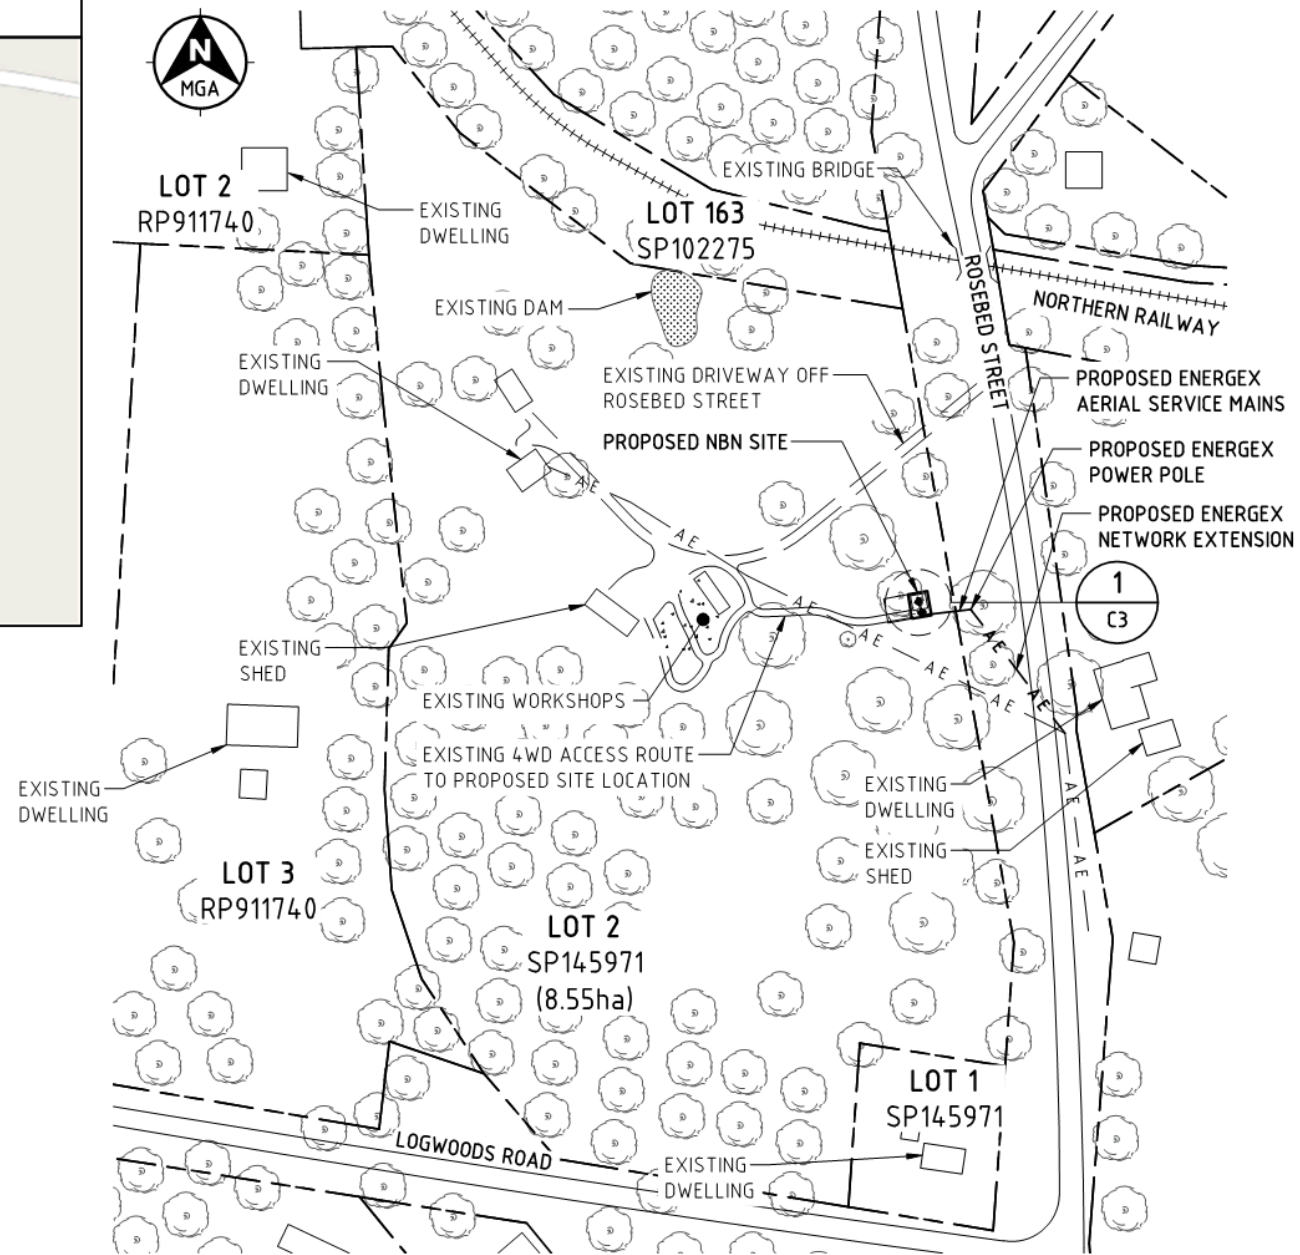

OVERALL SITE PLAN

SCALE 1:2500

LEGEND

- NUE — NUE — NBN UNDERGROUND ELECTRICAL ROUTE
- A E — A E — PROPOSED AERIAL ELECTRICAL ROUTE
- A E — A E — EXISTING AERIAL ELECTRICAL ROUTE
- PROPERTY BOUNDARY
- +++++ EXISTING RAILWAY
- (D) EXISTING TREE

Client:

Client:

Client:

Project:
 NATIONAL BROADBAND NETWORK
 EUDLO
 419 MOOLOOLAH ROAD
 EUDLO
 QLD 4554

PRELIMINARY

01	12.11.15	PRELIMINARY ISSUE
Rev	Date	Revision Details

Aurecon Australia Pty Ltd ABN 54 005 139 873

DESIGNER: DVR
 CHECKED: MR
 APPROVED: LS

Drawing Title:
OVERALL SITE PLAN

Drawing No. **C2** Revision **01**

COPYRIGHT © NBN Co LIMITED ABN 86 136 533 741 . ALL RIGHTS RESERVED. VERSION 10 - SEPT 2011

