

PROPOSED RESORT APARTMENTS  
 TWIN WATERS NOVOTEL RESORT

ABACUS PROPERTY GROUP  
 SITE PLAN

development approval  
 scale: 1:500 @ A1  
 issue: 13 date: 17-07-2015  
 2975/DA/02







PROPOSED RESORT APARTMENTS  
 TWIN WATERS NOVOTEL RESORT

ABACUS PROPERTY GROUP  
 BUILDING A & B : LEVEL 1 FLOOR PLAN  
 (LEVELS 2 & 3 SIMILAR)

development approval  
 scale: 1:200 @ A1, 1:400 @ A3  
 issue: 12 date: 03-07-2015  
 2975/DA/04




Blackburne Jackson Design  
 Architecture | Landscape | Interiors







01 BUILDING A : SOUTH WEST ELEVATION  
 1:100

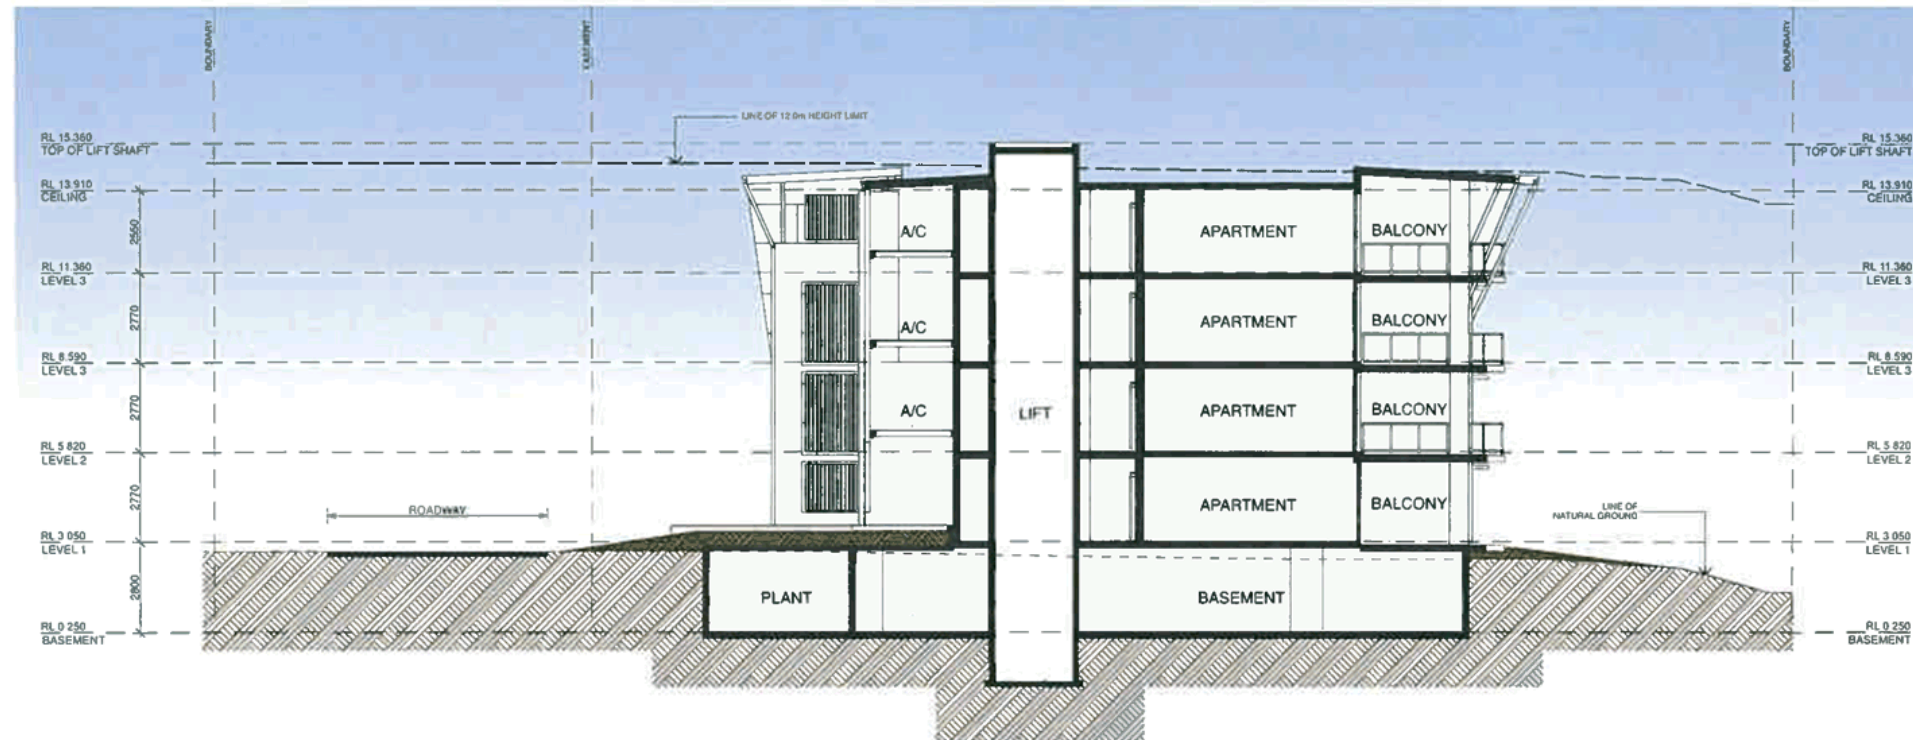

02 SECTION : BUILDING A  
 1:100

PROPOSED RESORT APARTMENTS  
 TWIN WATERS NOVOTEL RESORT

ABACUS PROPERTY GROUP  
 BUILDING A : ELEVATION & SECTION

development approval  
 scale: 1:100 @ A1, 1:200 @ A3  
 issue: 12 date: 03-07-2015  
 2975/DA/07







01 BUILDINGS C & D : LEVEL 1 FLOOR PLAN (LEVEL 2 SIMILAR)  
 1:200

PROPOSED RESORT APARTMENTS  
 TWIN WATERS NOVOTEL RESORT

ABACUS PROPERTY GROUP  
 BUILDING C & D : LEVEL 1 FLOOR PLAN  
 (LEVEL 2 SIMILAR)


development approval  
 scale: 1:200 @ A1, 1:400 @ A3  
 issue: 12 date: 03-07-2015  
 2975/DA/11




Blackburne Jackson Design  
 Architecture | Landscape | Interiors





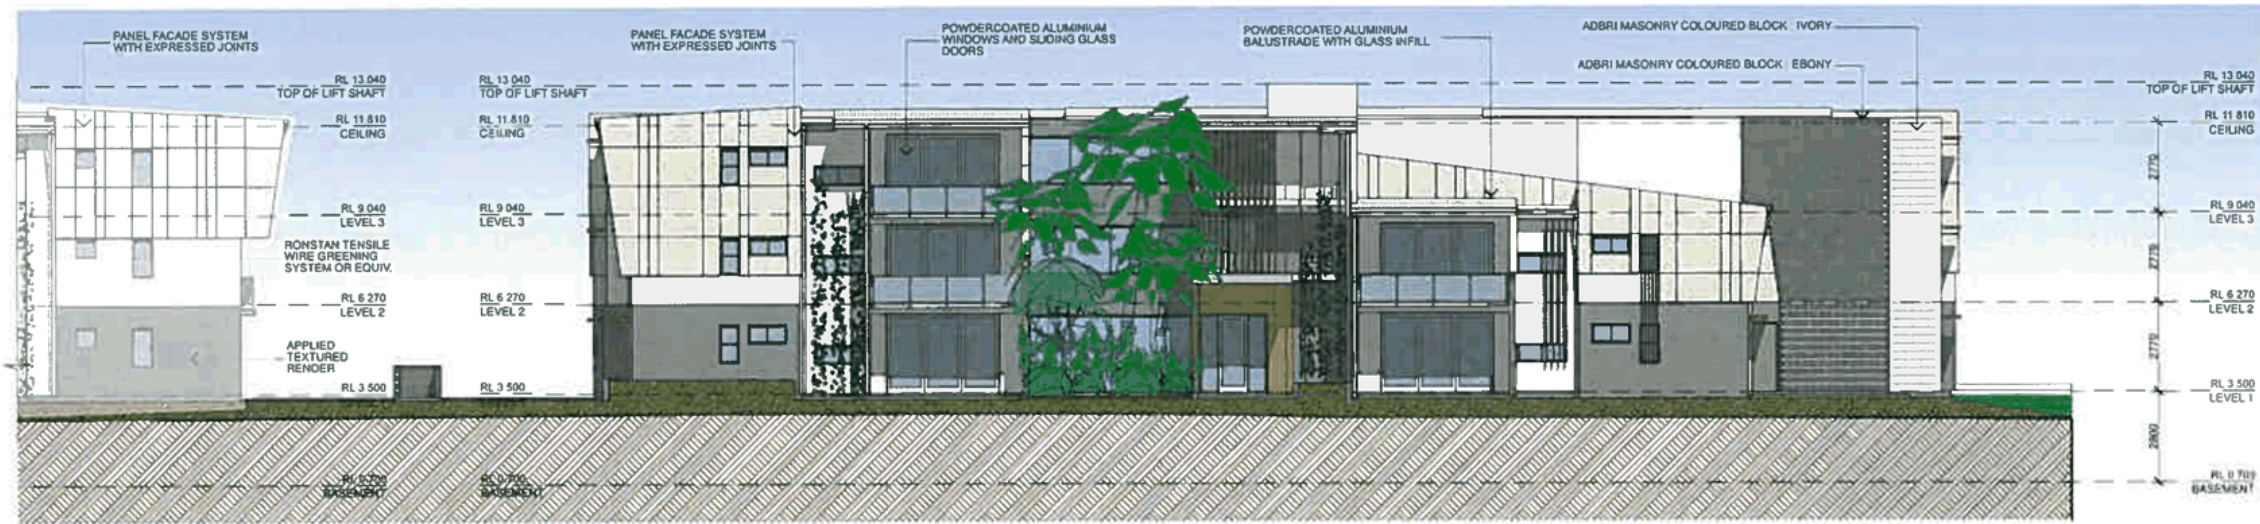

01 BUILDING D : WEST ELEVATION  
 1:100

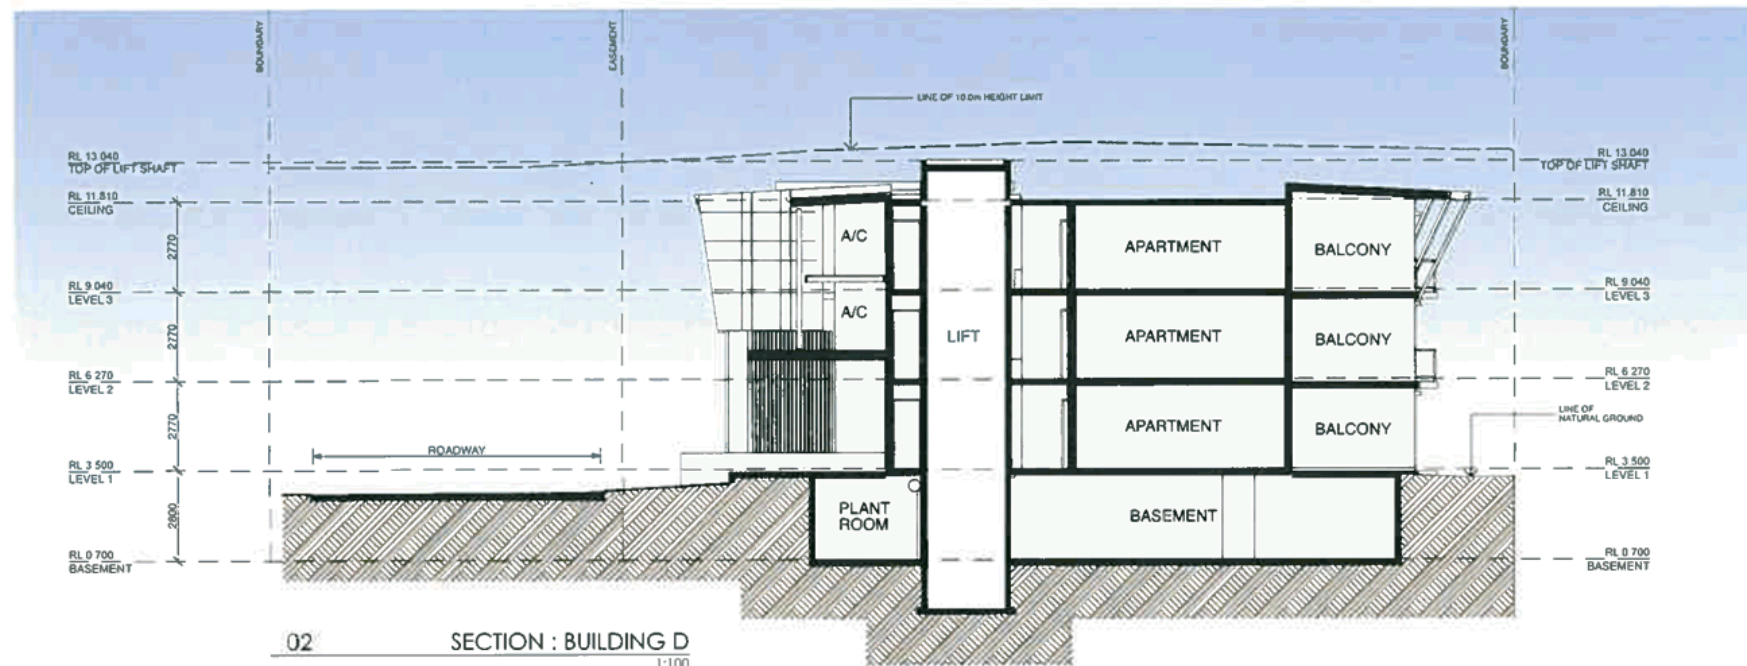

02 SECTION : BUILDING D  
 1:100


PROPOSED RESORT APARTMENTS  
 TWIN WATERS NOVOTEL RESORT

ABACUS PROPERTY GROUP  
 BUILDING D : ELEVATION & SECTION

development approval  
 scale: 1:100 @ A1, 1:200 @ A3  
 issue: 12 date: 03-07-2015  
 2975/DA/16





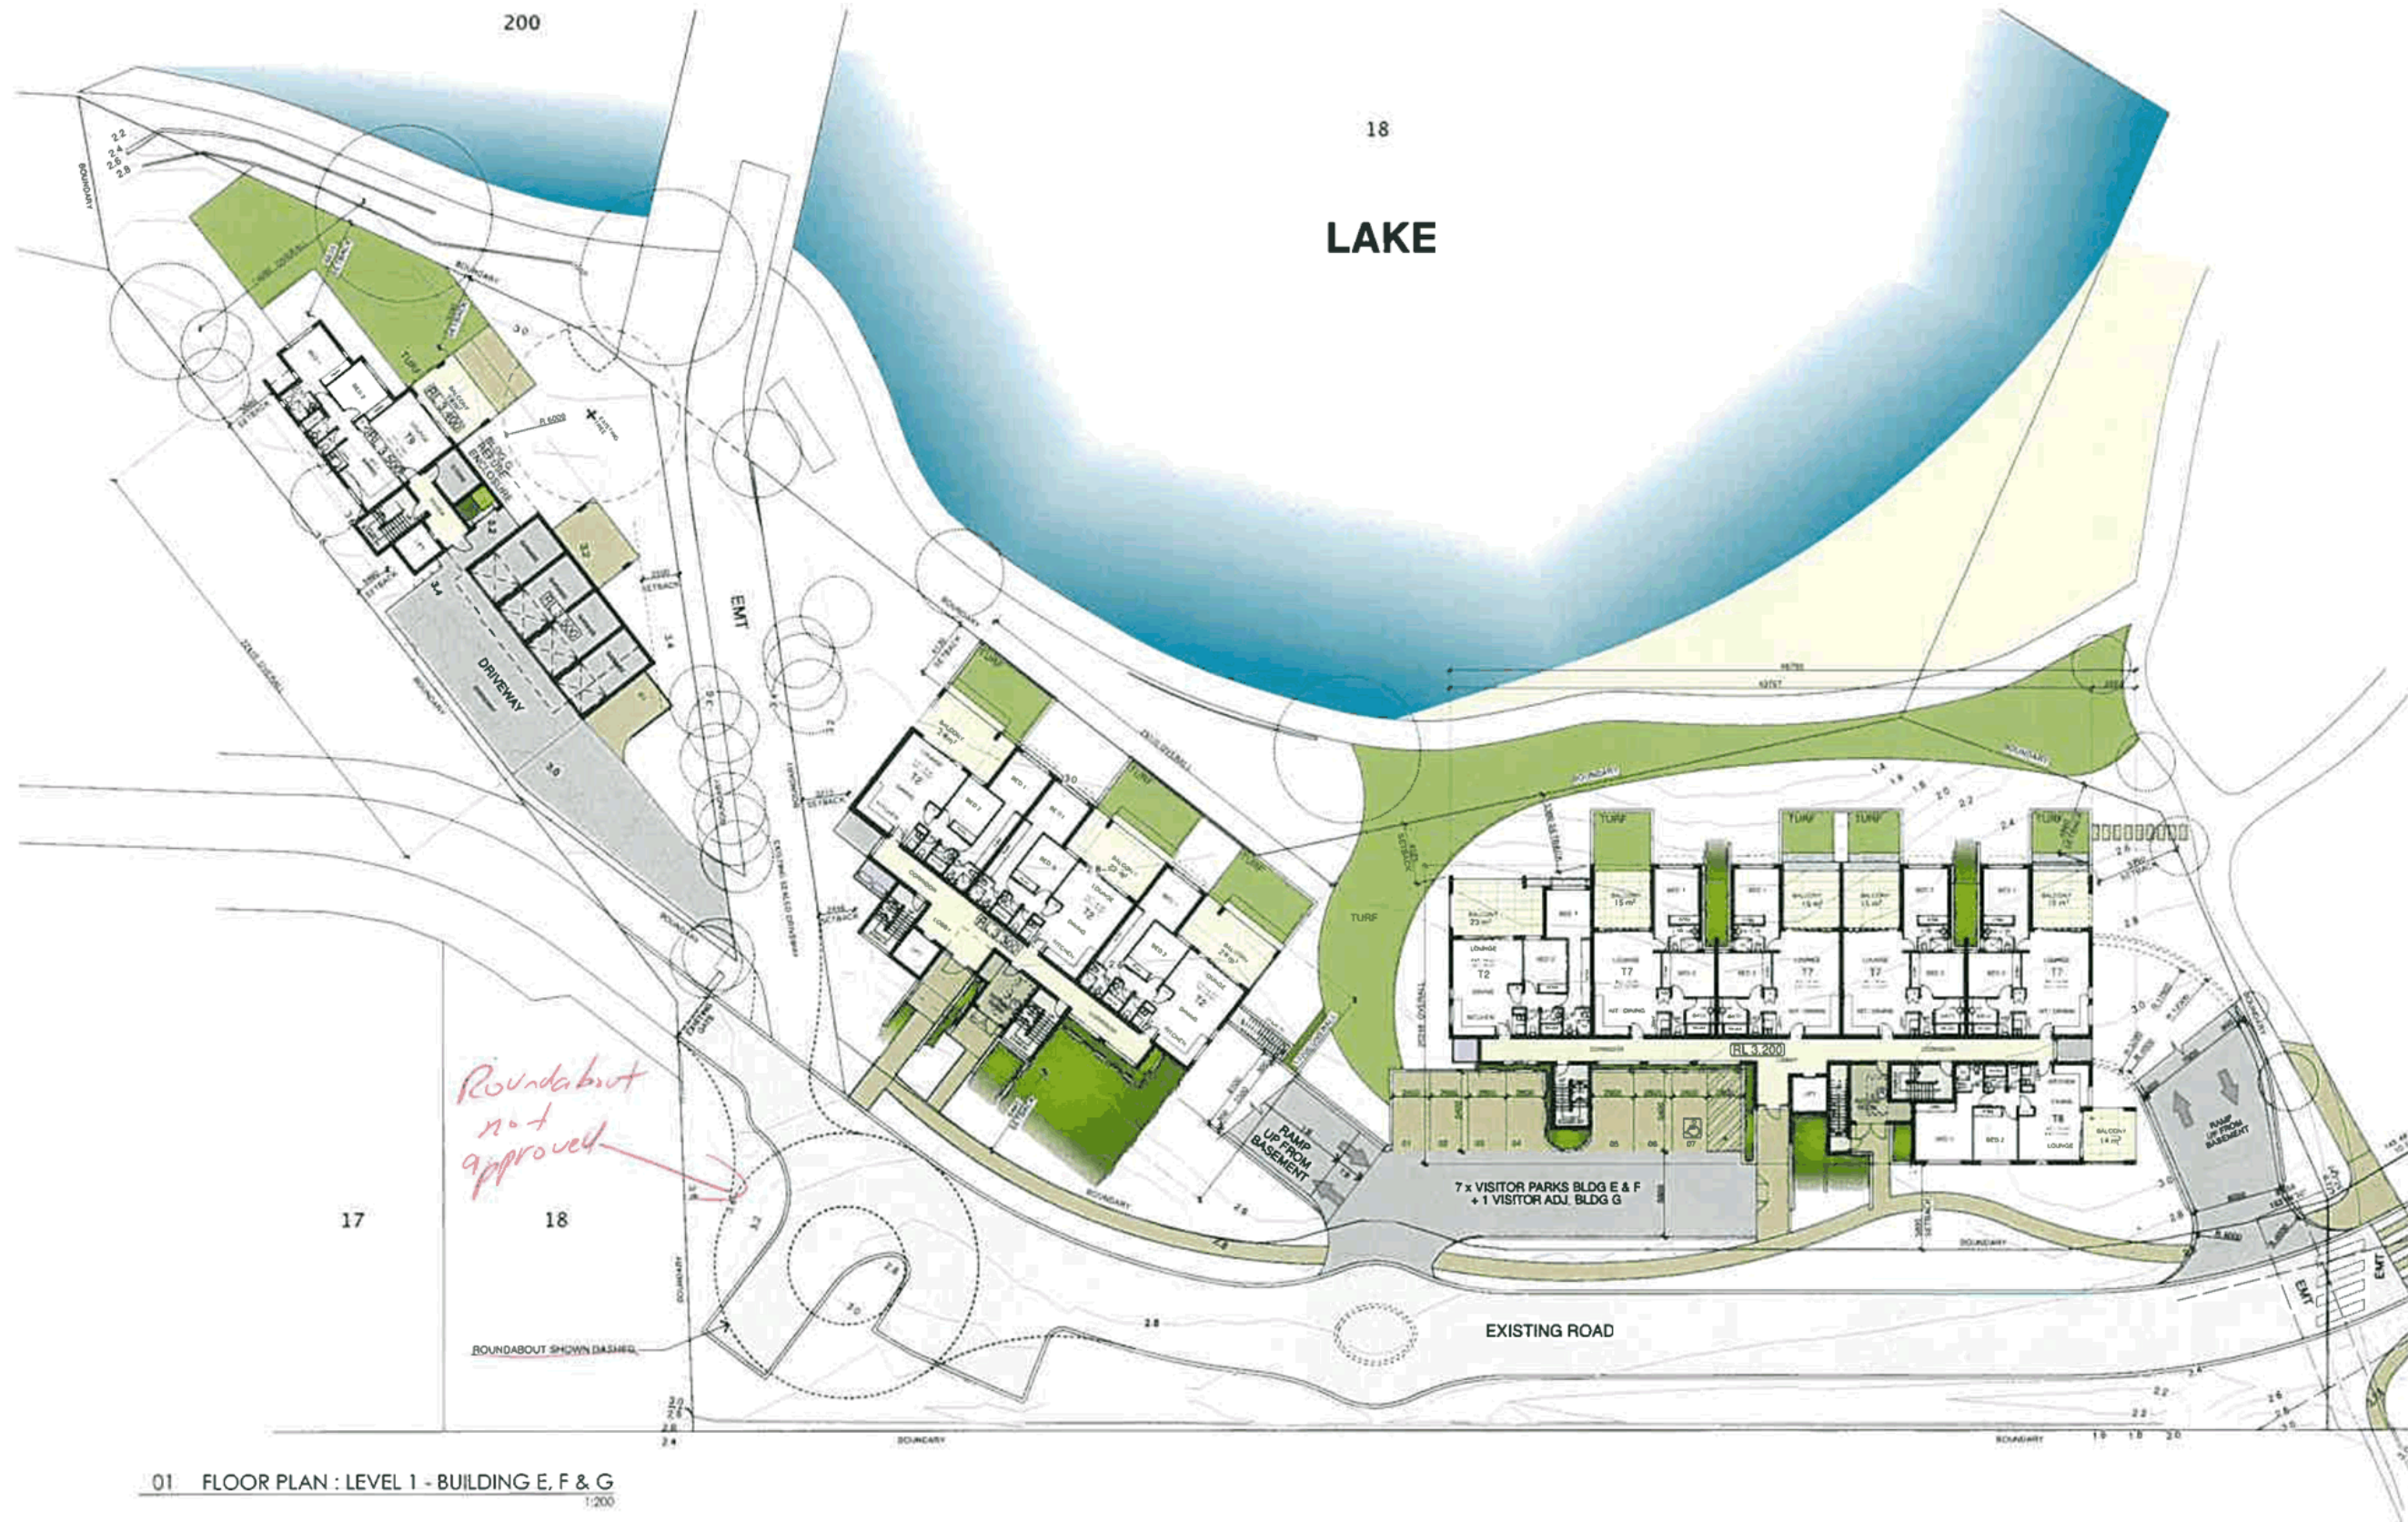

01 FLOOR PLAN : LEVEL 1 - BUILDING E, F & G  
 1:200

PROPOSED RESORT APARTMENTS  
 TWIN WATERS NOVOTEL RESORT

ABACUS PROPERTY GROUP  
 BUILDING E, F & G : LEVEL 1 FLOOR  
 PLAN (LEVEL 2 SIMILAR)




development approval  
 scale 1:200 @ A1, 1:400 @ A3  
 issue 13 date 17-07-2015  
 2975/DA/18



Blackburne Jackson Design  
 Architecture | Landscape | Interiors





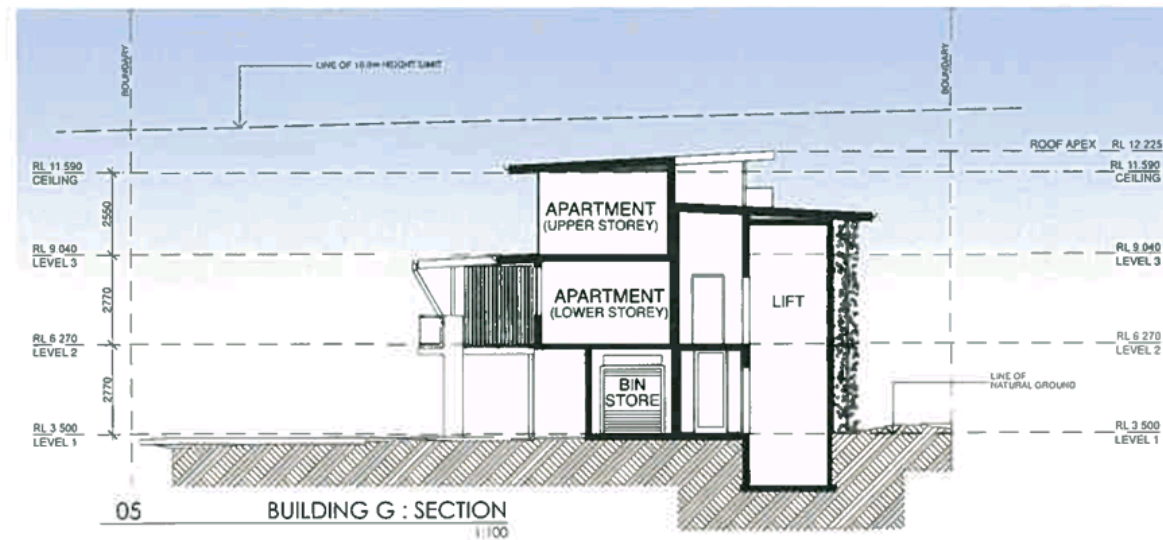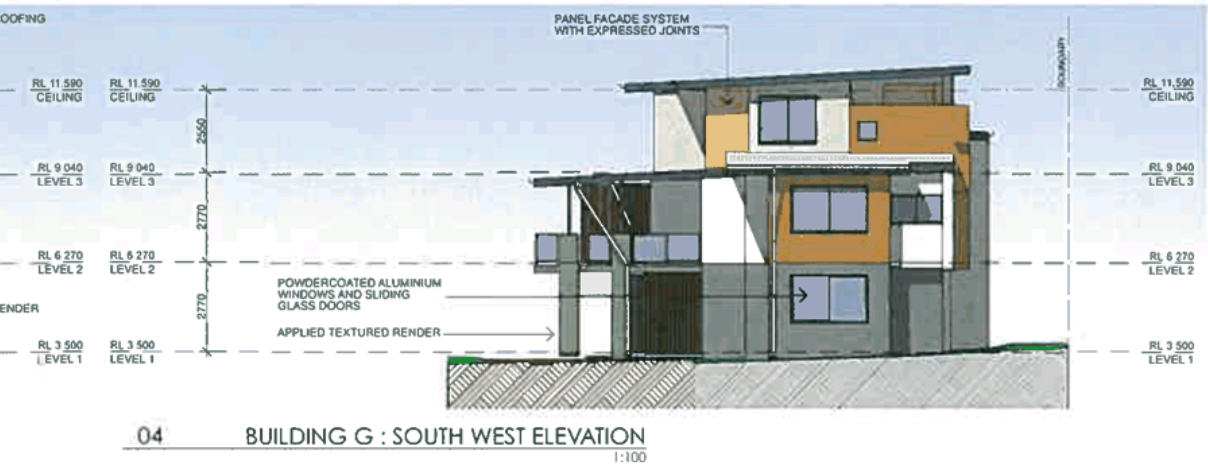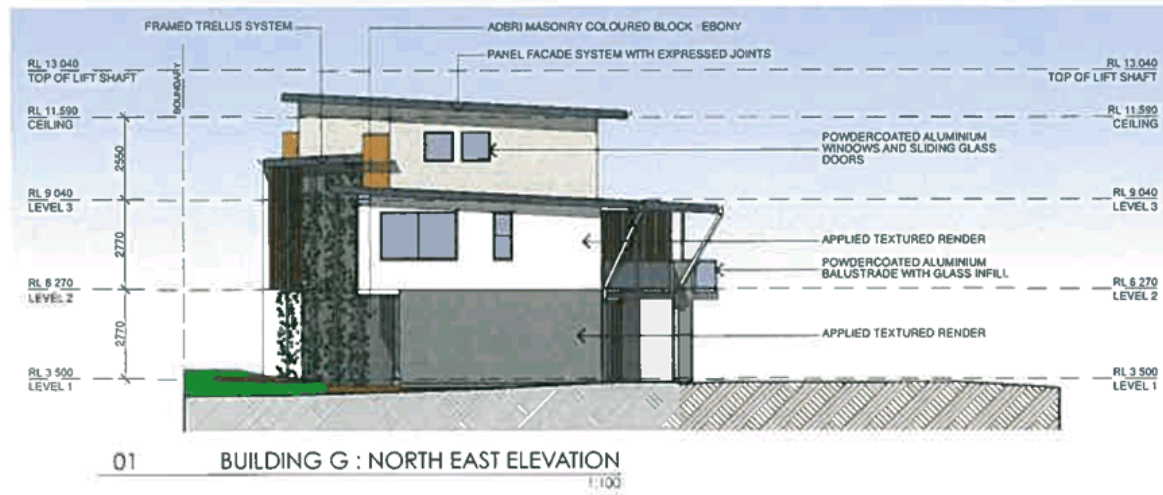


PROPOSED RESORT APARTMENTS  
 TWIN WATERS NOVOTEL RESORT

ABACUS PROPERTY GROUP  
 BUILDING G : ELEVATIONS & SECTIONS


development approval  
 scale: 1:100 @ A1, 1:200 @ A3  
 issue: 13 date: 17-07-2015  
 2975/DA/24






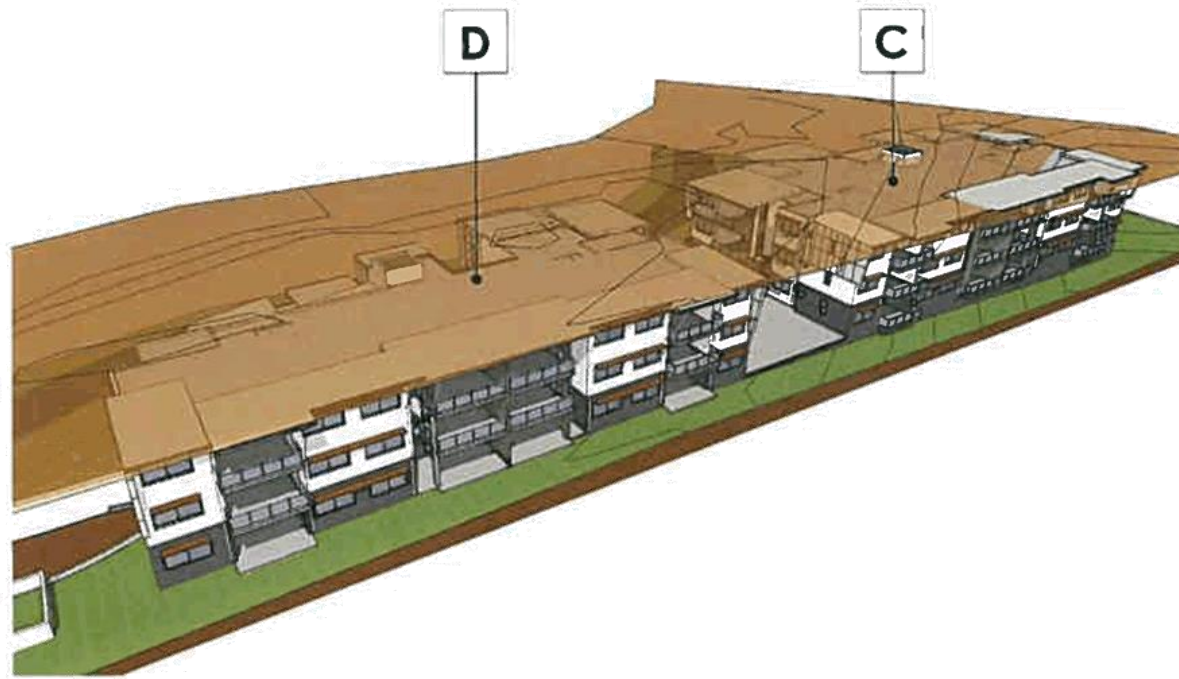

01 BUILDING B & C : 10m HEIGHT PLANE

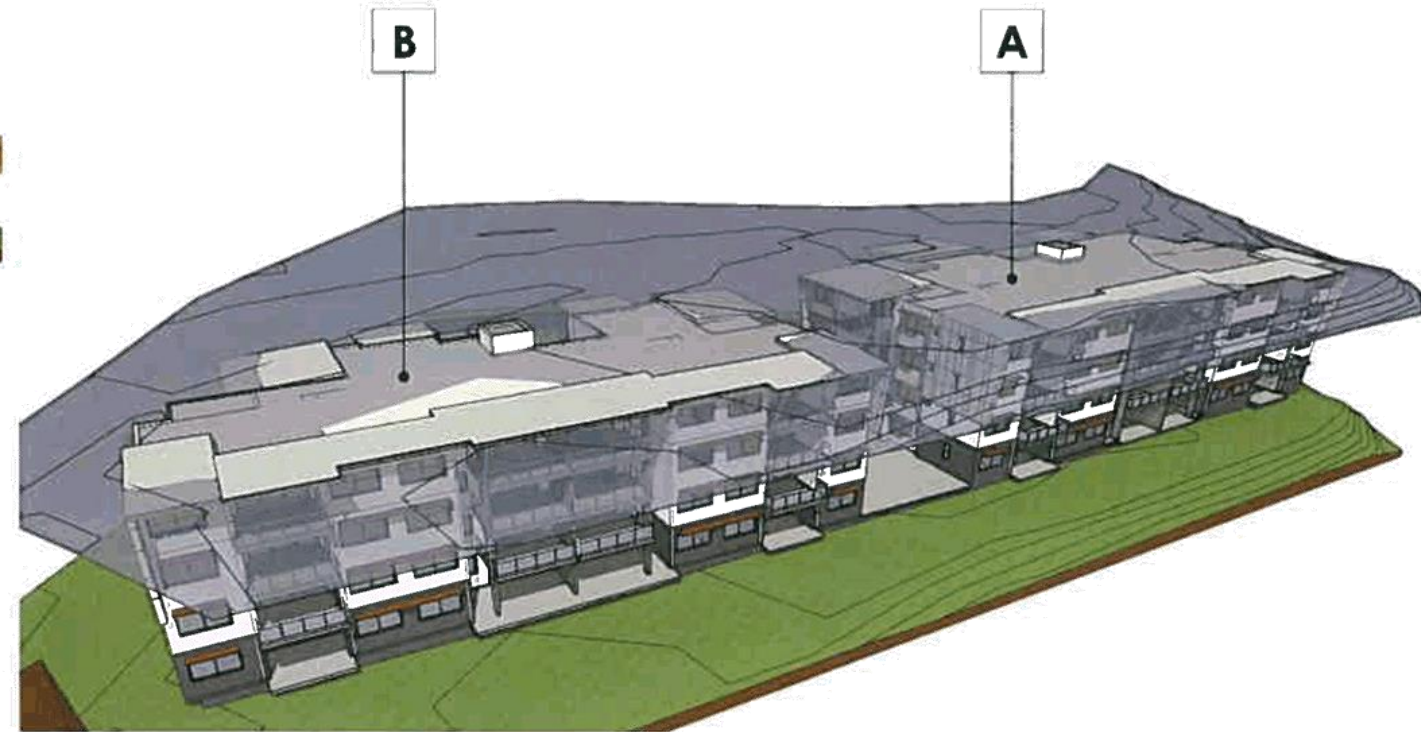

02 BUILDING A & B : 12m HEIGHT PLANE

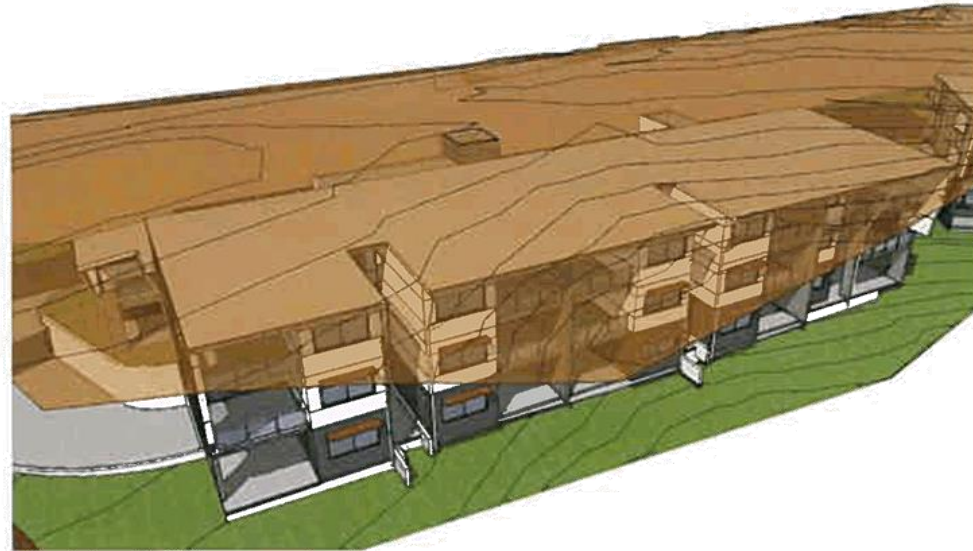

03 BUILDING E : 10m HEIGHT PLANE



04 BUILDING F : 10m HEIGHT PLANE



05 BUILDING G : 10m HEIGHT PLANE

# PROPOSED RESORT APARTMENTS TWIN WATERS NOVOTEL RESORT

ABACUS PROPERTY GROUP  
HEIGHT PLANE PROJECTIONS

development approval  
scale: N.T.S.  
issue: 13 date: 17-07-2015  
2975/DA/25

Blackburne Jackson Design  
Architecture | Landscape | Interiors

