


DA HUNGRY JACKS Att 1 Revised Site and Elevation Plans

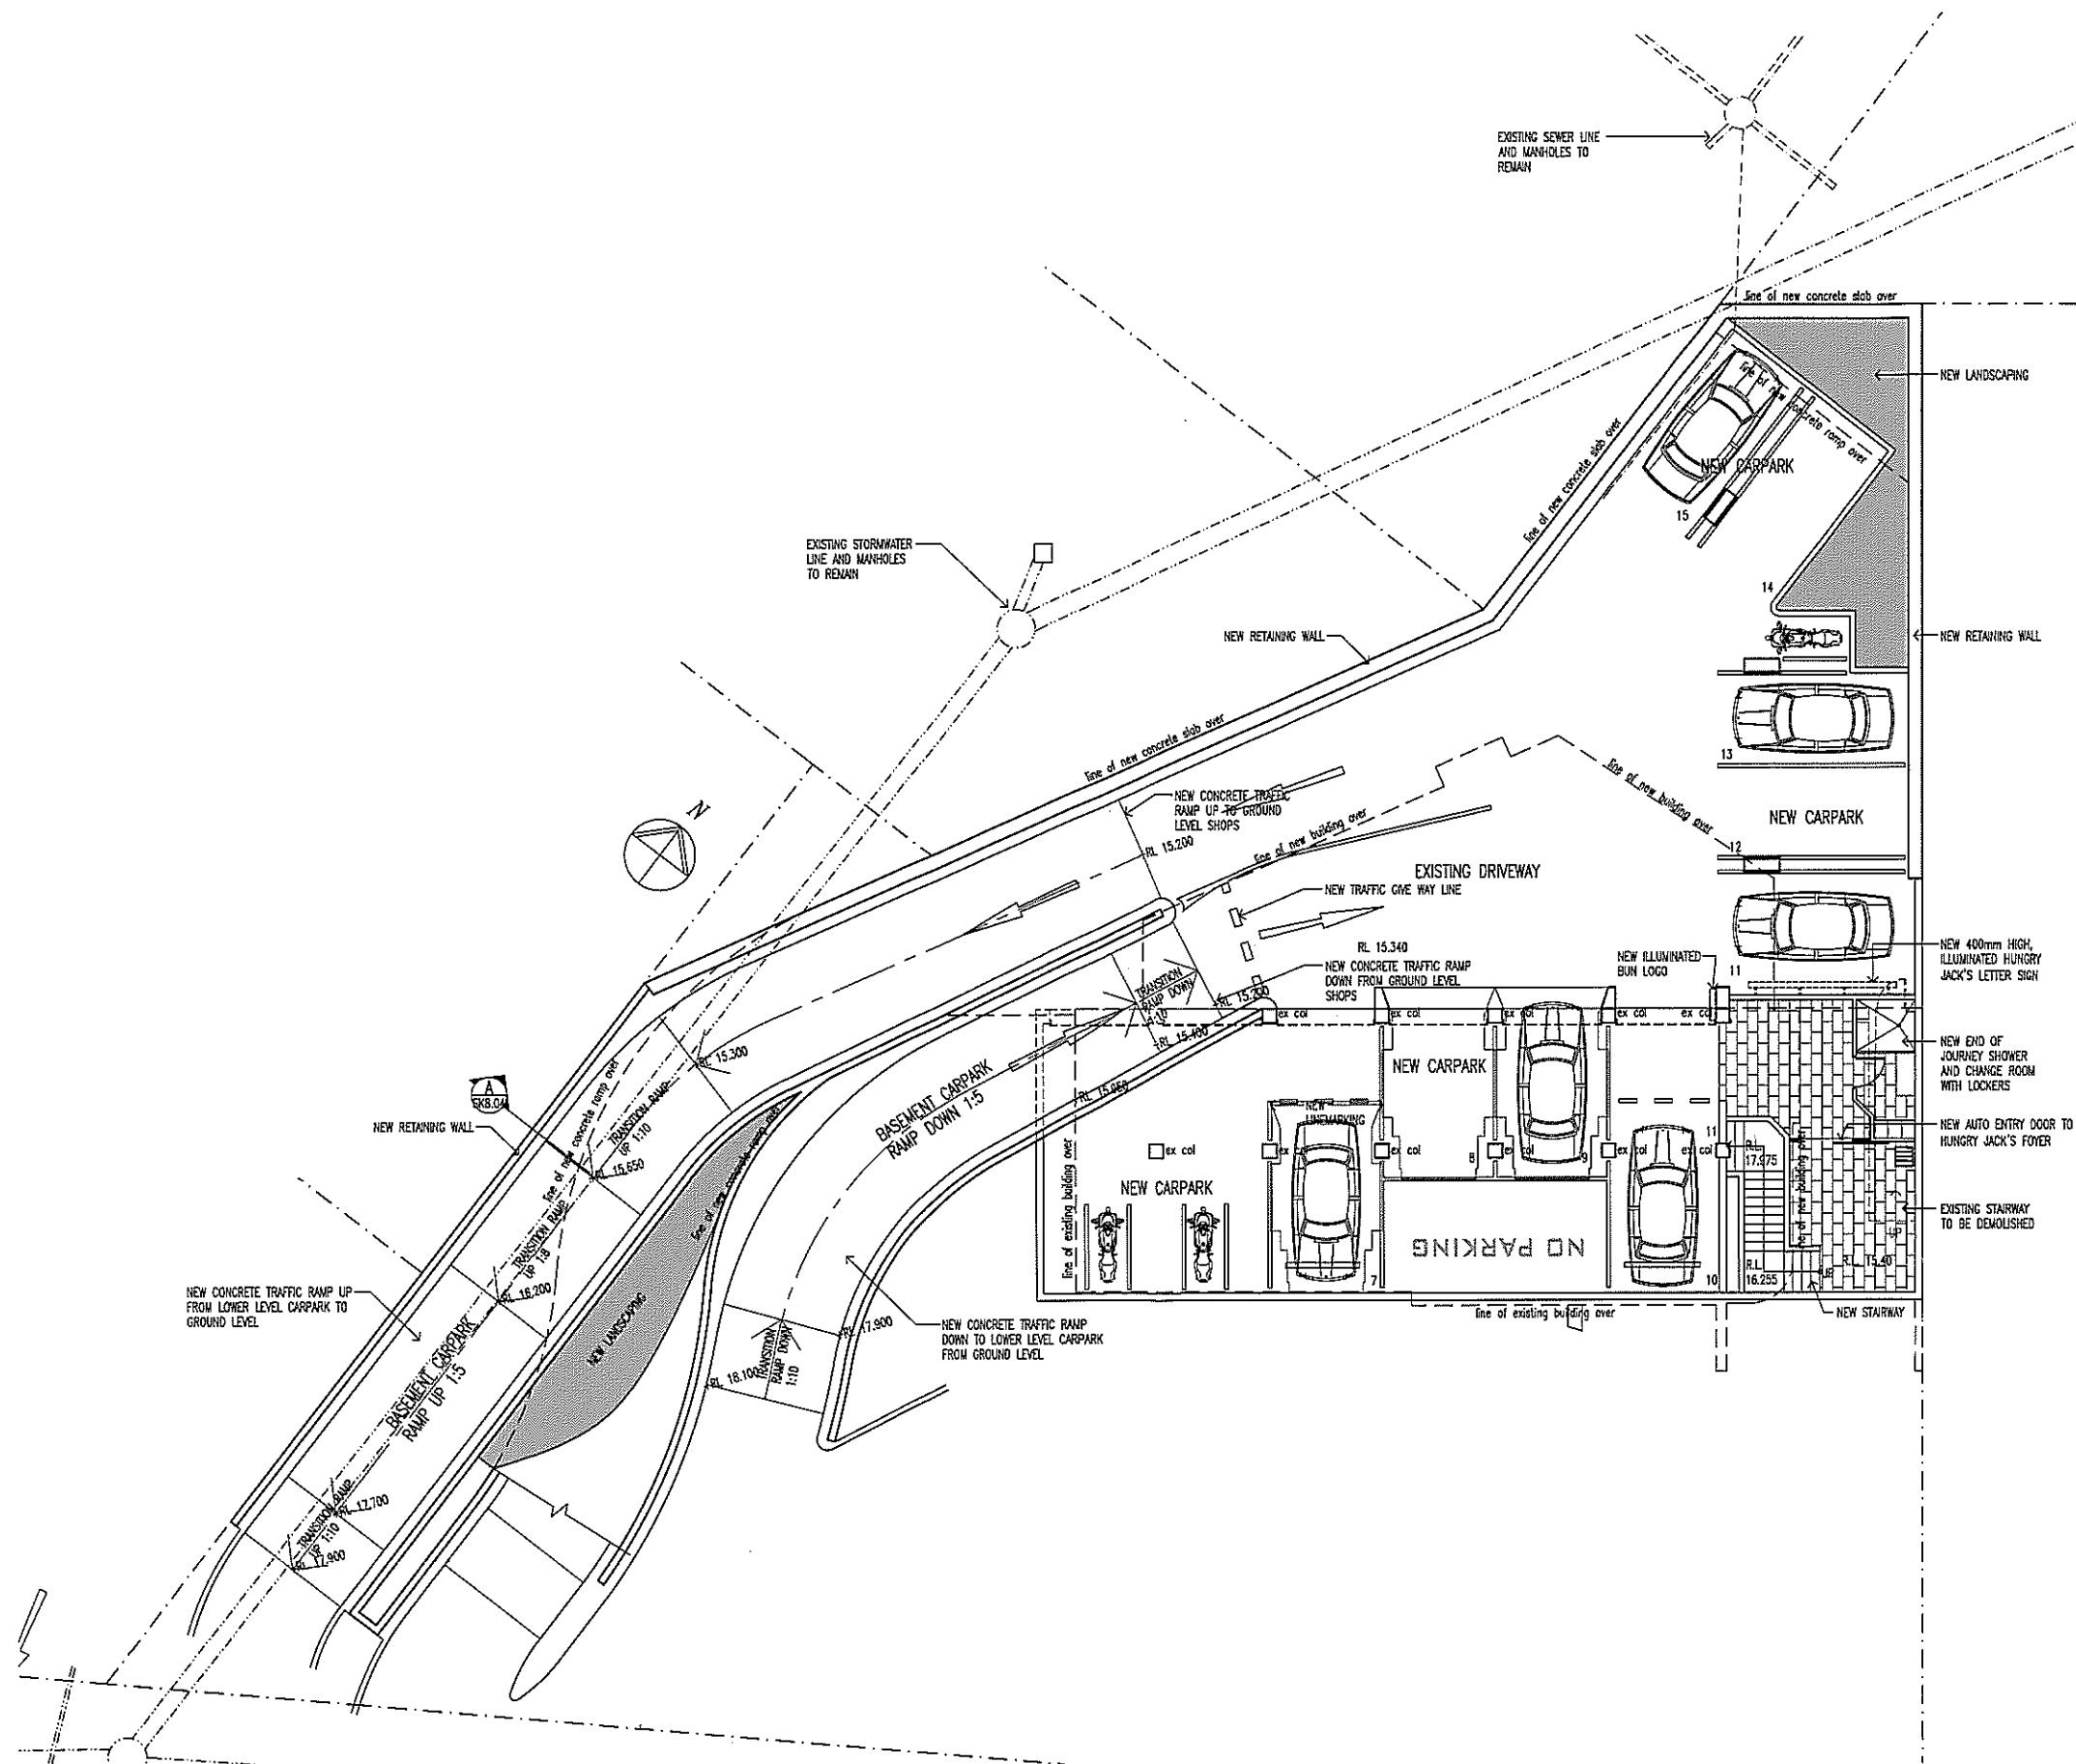

H	SECTION LINE DELETED	PL	18.10.11	JV
G	ADJUSTED CARPARK LAYOUT	PL	06.10.11	JV
F	ADJUSTED RAMPS & CARPARK LAYOUT	PL	02.09.11	JV
E	ADJUSTED RAMPS & CARPARK LAYOUT	PL	28.05.11	JV
D	UPDATED ENTRY DOOR, LANDSCAPING	PL	18.05.11	JV
C	CARPARK #'s ADJUSTED, UPDATED SHOWER/LOCKERS	PL	11.05.11	JV
B	REDESIGNED AFTER REVIEW	CMB	04.05.11	
A	ISSUED FOR DISCUSSION	CMB	-	
No	AMENDMENT	DWN	DATE	CHKD



FOR INFORMATION
PROPOSED HUNGRY JACK'S CO-BRAND STORE
MOBIL SERVICE STATION, NOOSA HEADS

DRAWING TITLE: LOWER FLOOR PLAN

DATE: FEBRUARY 2009

PROJECT NO : 2020-691

SCALE: 1:100 AT A1 SIZE

DRAWN : MV/PL

CHECKED : JV

...	DRAWING NO.
-----	-------------

SK8.01

OPT: -

REV: H




COPYRIGHT
WSP Architects Pny, Ltd. All rights reserved. This work is covered by Copyright and cannot be reproduced or copied in any form or by any means (graphic, electronic or mechanical) including photocopying, without the written permission of WSP Architects Pny, Ltd. Any license, express or implied, to use this document for any purpose whatsoever is restricted to the terms of the written agreement between WSP Architects Pny, Ltd. and the instructing party.

CONTRACTORS ARE TO VERIFY ALL DIMENSIONS ON SITE BEFORE COMMENCING ANY WORK FOR PRODUCTION OF SHOP DRAWINGS. FIGURED DIMENSIONS TO BE TAKEN IN PREFERENCE TO SCALED READINGS

DRAWN SCALE

DA HUNGRY JACKS Att 1 Revised Site and Elevation Plans

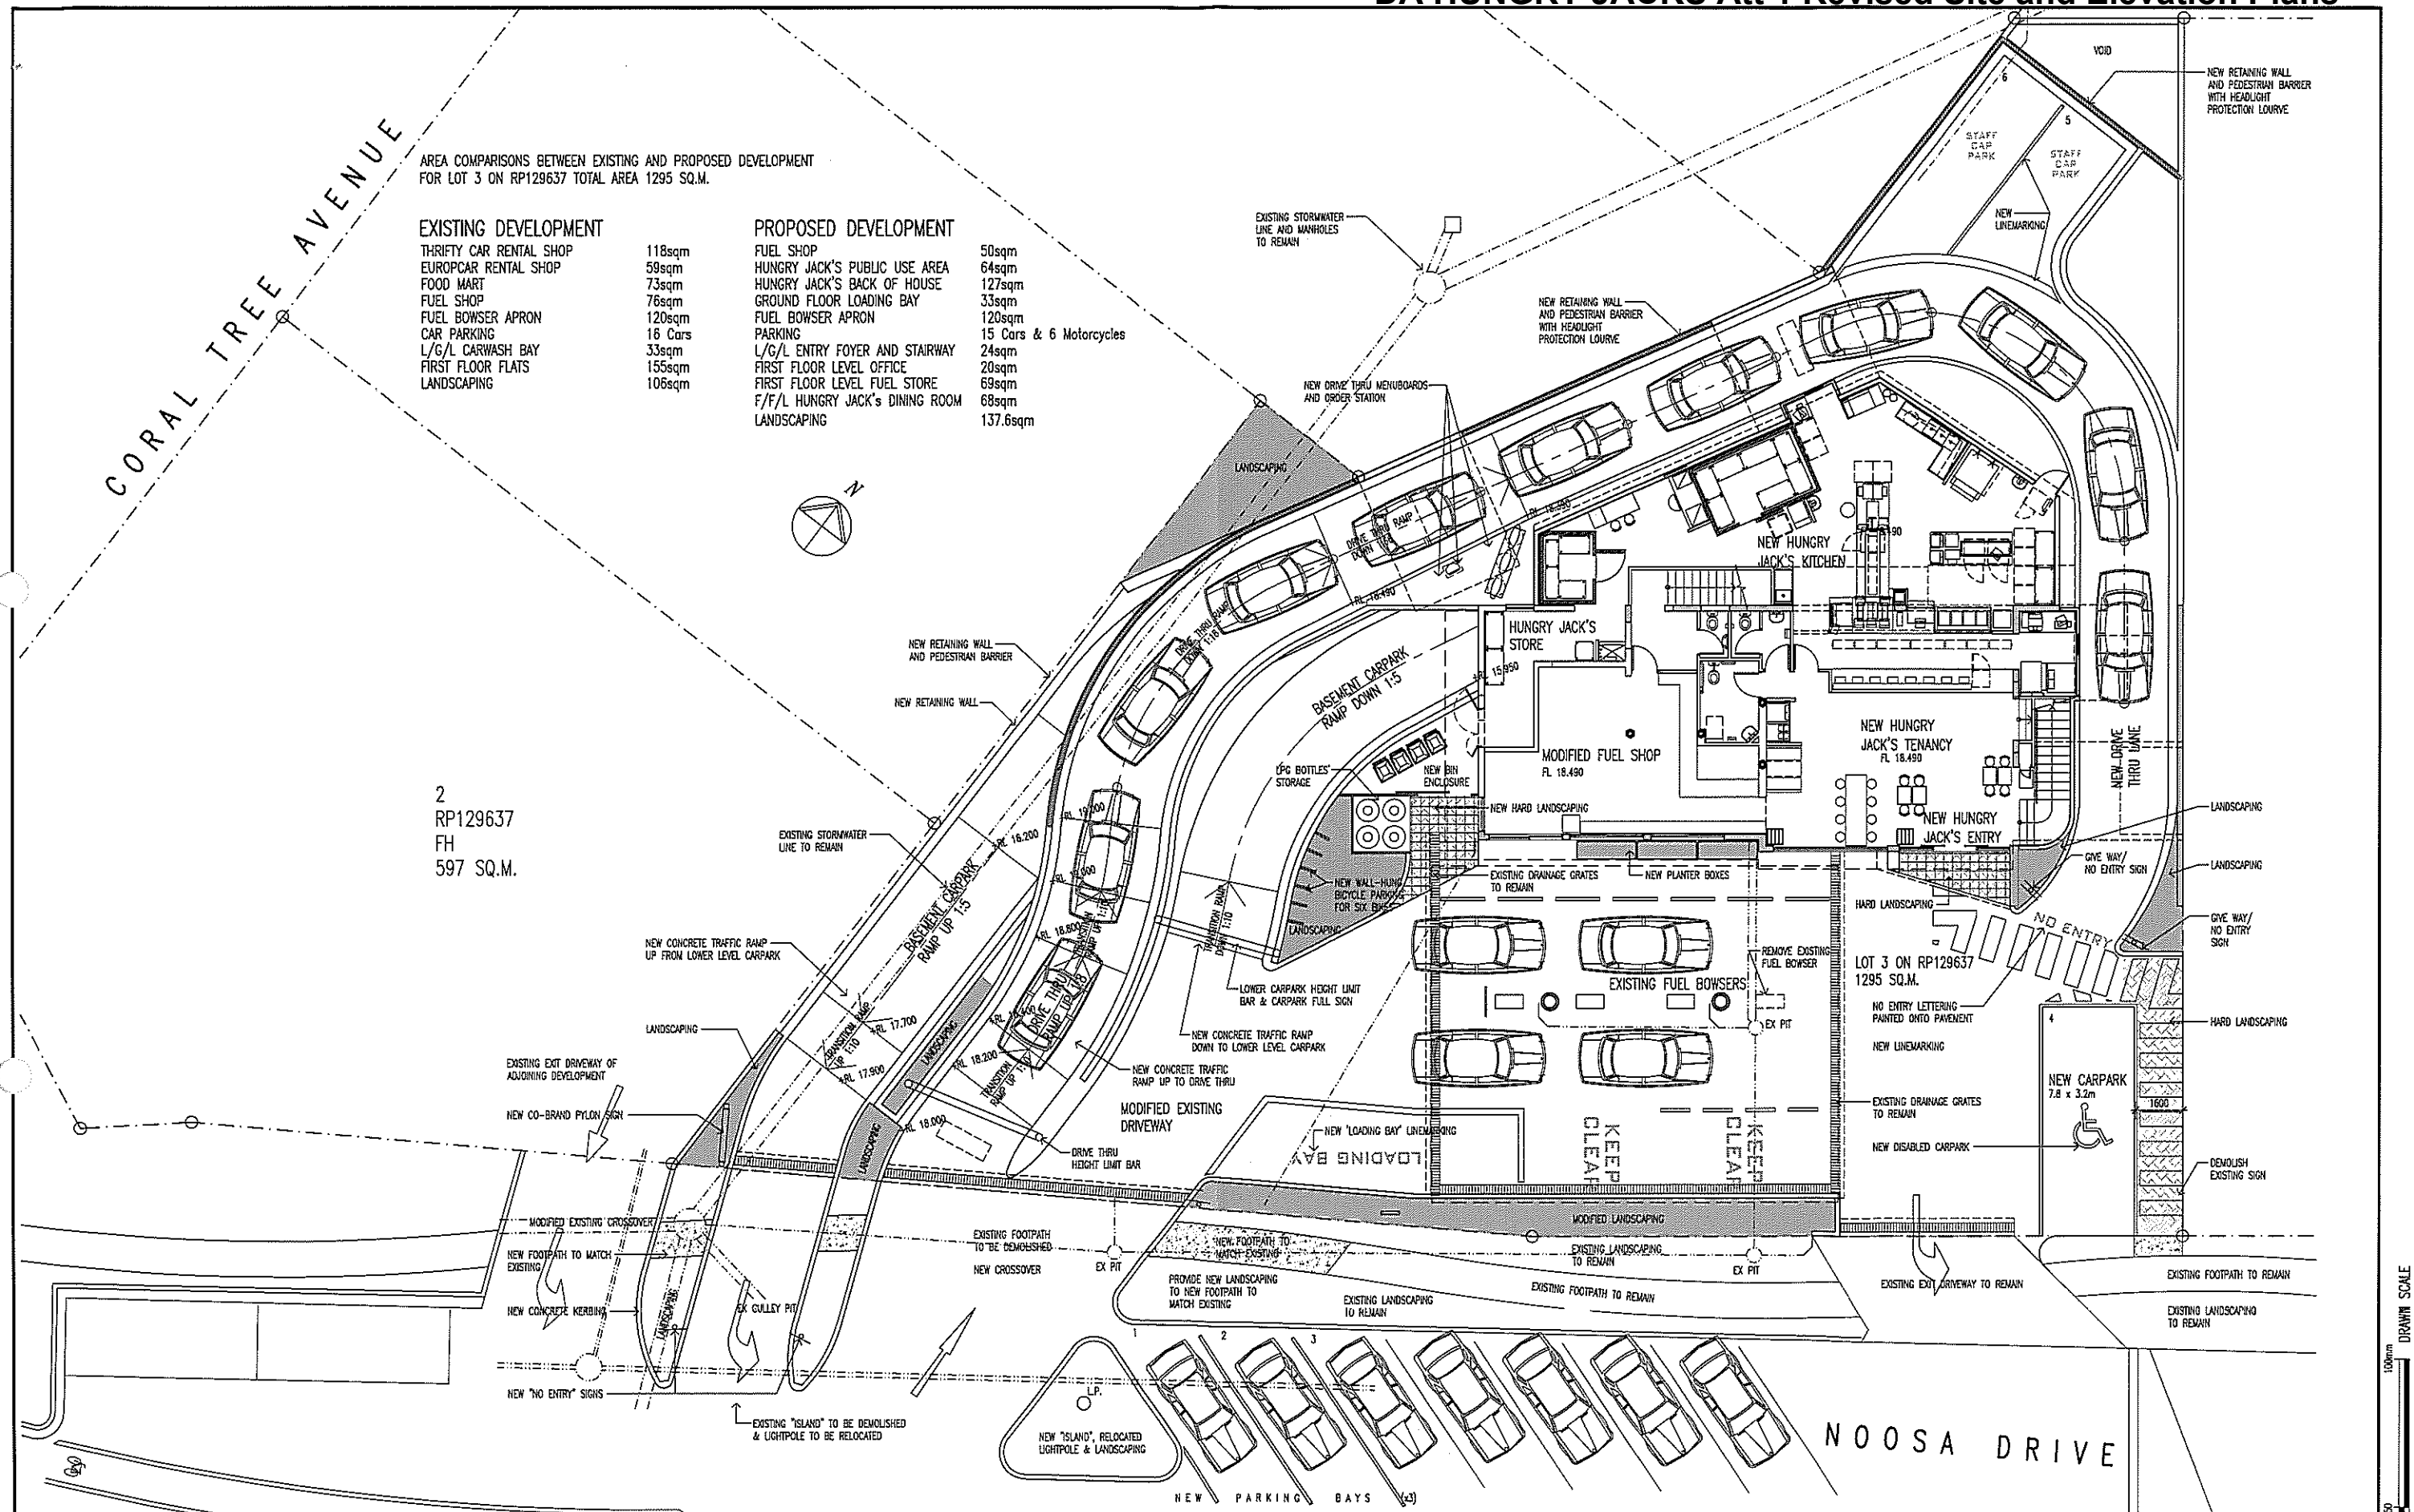

H	UPDATED LANDS. AREA, DRIVE THRU LANE	PL	06.10.11	JV
G	UPDATED CROSSOVER, RAMPS, GAS BOTTLES ADDED	PL	02.09.11	JV
F	UPDATED SCHEDULE	PL	15.06.11	JV
E	UPDATED CARPARKING, RAMP SETOUT, NOTES	PL	26.05.11	JV
D	UPDATED LANDSCAPING & NOTES	PL	18.05.11	JV
C	UPDATED IN RESPONSE TO COUNCIL ISSUES	PL	11.05.11	JV
B	REDESIGNED AFTER REVIEW	GMB	04.05.11	
-	ISSUED FOR APPROVAL	GMB	16.06.09	
-	ISSUED FOR DISCUSSION	GMB	21.06.09	
No	AMENDMENT	DWN	DATE	CHKD



FOR APPROVAL
PROPOSED HUNGRY JACK'S CO-BRAND STORE
 MOBIL SERVICE STATION, NOOSA HEADS

DRAWING TITLE: GROUND FLOOR - SITE PLAN
 DATE: FEBRUARY 2009
 PROJECT NO: 2020-691
 SCALE: 1:100 AT A1 SIZE

DRAWN: MV/PL
 CHECKED: JV





DRAWING NO.
SK8.02
 OPT: - REV: H



COPYRIGHT
 WLP Architects Pty. Ltd. All rights reserved. This work is covered by Copyright and cannot be reproduced or copied in any form or by any means (graphic, electronic or mechanical) including photocopying, without the written permission of WLP Architects Pty. Ltd. Any license, express or implied, to use this document for any purpose whatsoever is restricted to the terms of the written agreement between WLP Architects Pty. Ltd. and the issuing party.
 CONTRACTORS ARE TO VERIFY ALL DIMENSIONS ON SITE BEFORE COMMENCING ANY WORK FOR PRODUCTION OF SHOP DRAWINGS. Figure dimensions to be taken in preference to scaled drawings.



DA HUNGRY JACKS Att 1 Revised Site and Elevation Plans

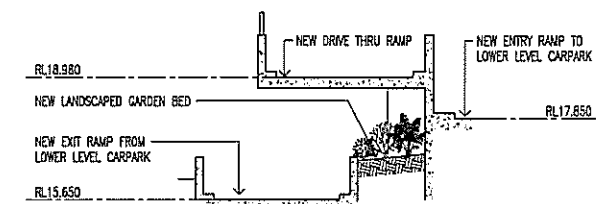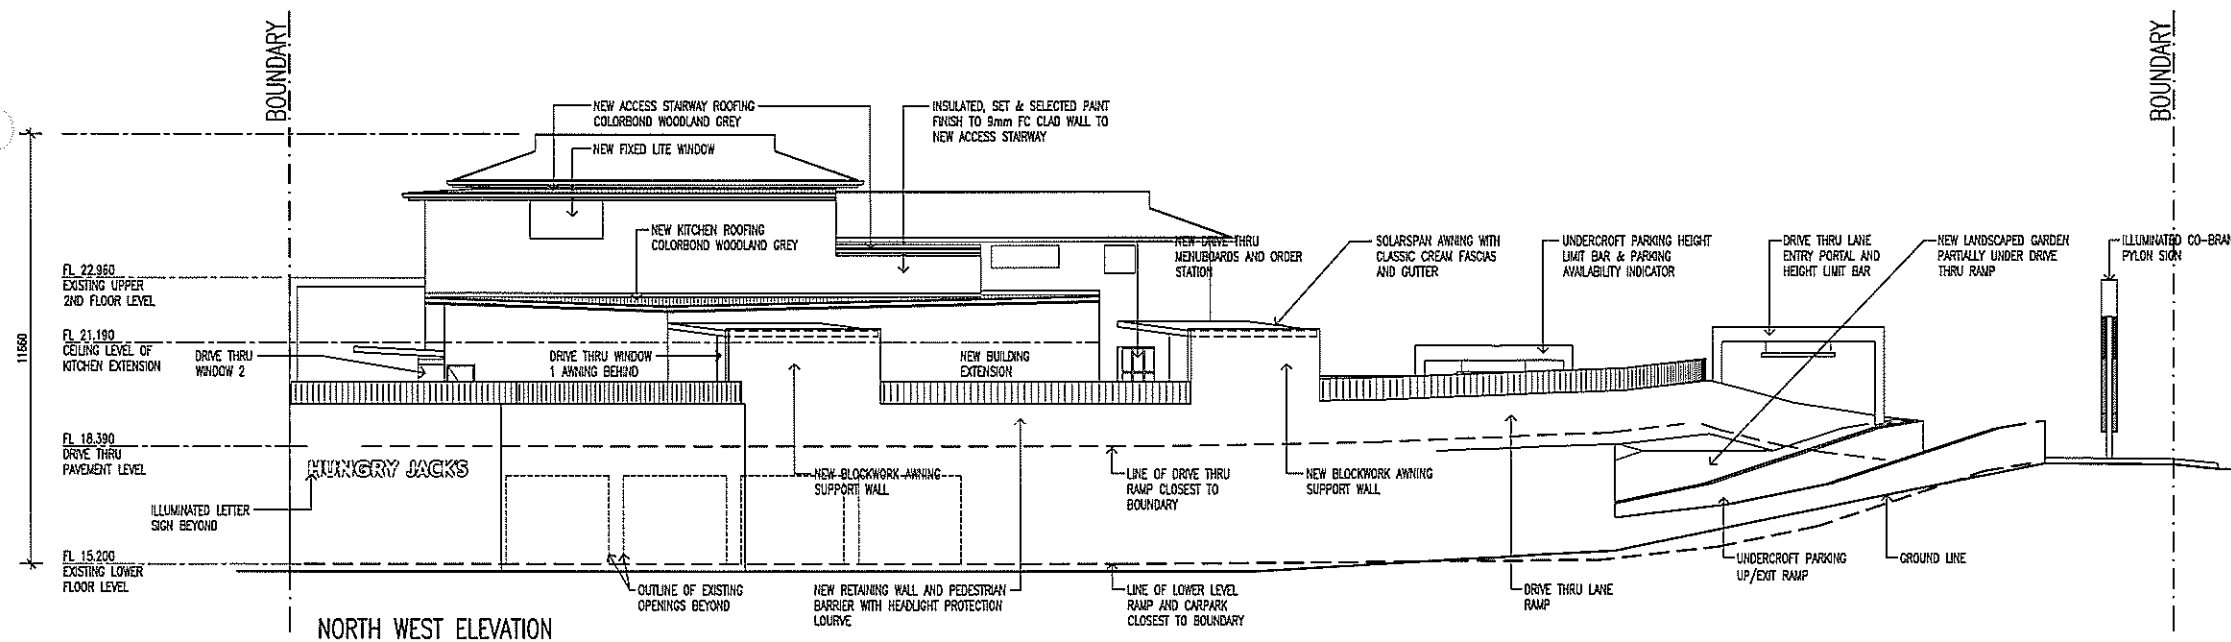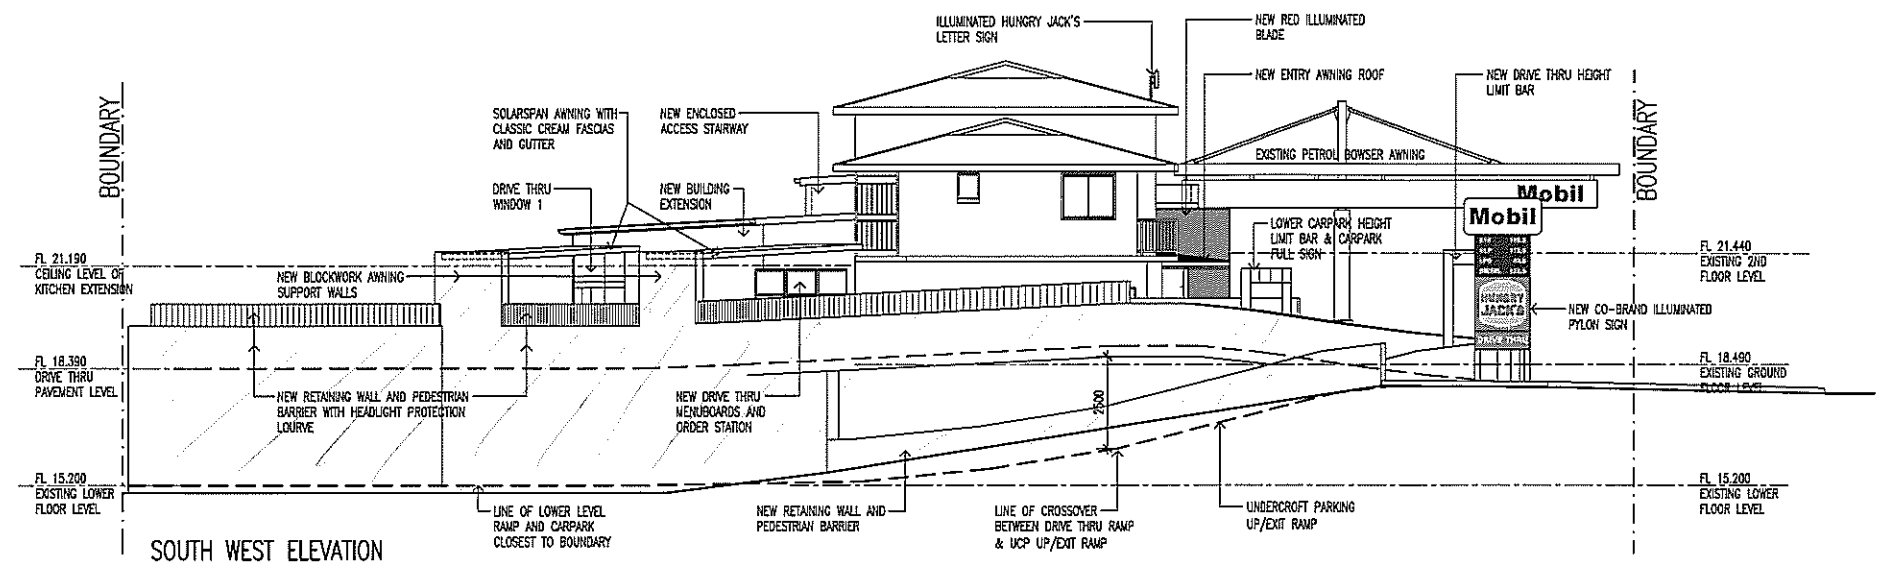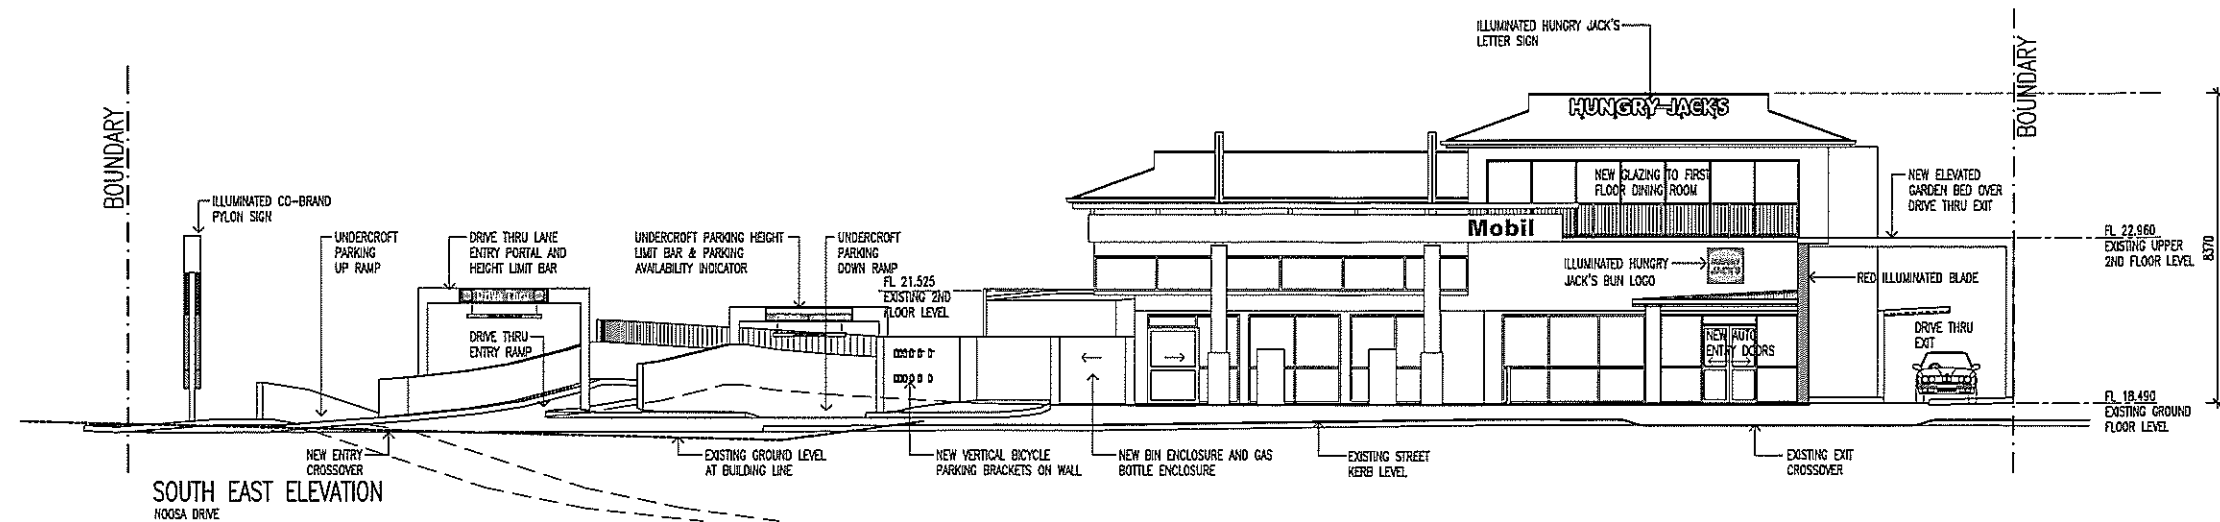

DETAIL SECTION
A (SK8.07) RAMP & GARDEN SCALE 1:100

C	SECTION DELETED	PL 18.10.11	JV
B	UPDATED TO MATCH PLANS	PL 06.10.11	JV
A	ISSUED FOR DISCUSSION	PL 11.05.11	JV
No	AMENDMENT	DWN DATE	CHKD



FOR APPROVAL
PROPOSED HUNGRY JACK'S CO-BRAND STORE
MOBIL SERVICE STATION, NOOSA HEADS

DRAWING TITLE: ELEVATIONS & SECTIONS
DATE: FEBRUARY 2009
PROJECT NO: 2020-591
SCALE: 1:100 AT A1 SIZE

DRAWN: MV/PL
CHECKED: JV

DRAWING NO.
SK8.04
OPT: - REV: C



WLOP ARCHITECTS PTY LTD
202 BAYVIEW STREET
SUITE 2 PORTSEA PLACE
SPRING HILL, QLD 4000
TEL: 07 3332 4433
F: 07 3332 4848
E: info@wloparchitects.com.au

COPYRIGHT
Wlop Architects Pty Ltd. All rights reserved. This work is covered by Copyright and cannot be reproduced or copied in any form or by any means (graphic, electronic or mechanical including photocopying) without the written permission of Wlop Architects Pty Ltd. Any license, express or implied, to use this document for any purpose whatsoever is restricted to the terms of the written agreement between Wlop Architects Pty Ltd. and the instructing party.
CONTRACTORS ARE TO VERIFY ALL DIMENSIONS ON SITE BEFORE COMMENCING ANY WORK FOR PRODUCTION OF SHOP DRAWINGS. Signed drawings to be taken in preference to scale readings.

100mm
DRAWN SCALE