


LEGEND

- SHOPPING COMPLEX
- REMIXED SHOPPING COMPLEX
- SERVICES AREA
- CARPARK
- PUBLICLY ACCESSIBLE AREA 1
- PUBLICLY ACCESSIBLE AREA 2
- PUBLICLY ACCESSIBLE AREA 3
- PUBLICLY ACCESSIBLE AREA 4

15/03/2012 5:46:27 PM S:\A3\DA_003.dwg

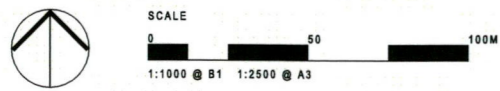

PROJECT NO. 161978
SUNSHINE PLAZA REDEVELOPMENT
 DEVELOPMENT PERMIT FOR
 MATERIAL CHANGE OF USE (MCU07/0097)
 INFORMATION REQUEST RESPONSE REPORT

DRAWING TITLE
OVERALL PLAN
 LOWER GROUND FLOOR PLAN
 PARKING LEVEL P1

DATE
 05 Mar 2012

DRAWING NUMBER
 DA003

REVISION
 B



LEGEND

	SHOPPING COMPLEX
	REMOVED SHOPPING COMPLEX
	SERVICES AREA
	CARPARK
	PUBLICLY ACCESSIBLE AREA 1
	PUBLICLY ACCESSIBLE AREA 2
	PUBLICLY ACCESSIBLE AREA 3
	PUBLICLY ACCESSIBLE AREA 4

14/03/2012 5:00:00 PM S:\14\03\2012\14032012.dwg



APPF Retail





PROJECT NO. 161878
SUNSHINE PLAZA REDEVELOPMENT
 DEVELOPMENT PERMIT FOR
 MATERIAL CHANGE OF USE (MCU07/0097)
 INFORMATION REQUEST RESPONSE REPORT

DRAWING TITLE
OVERALL PLAN
GROUND FLOOR PLAN
PARKING LEVEL P1

DATE
 05 Mar 2012

DRAWING NUMBER
 DA004

REVISION
 B

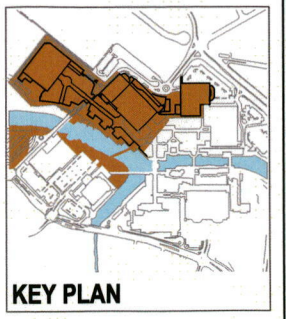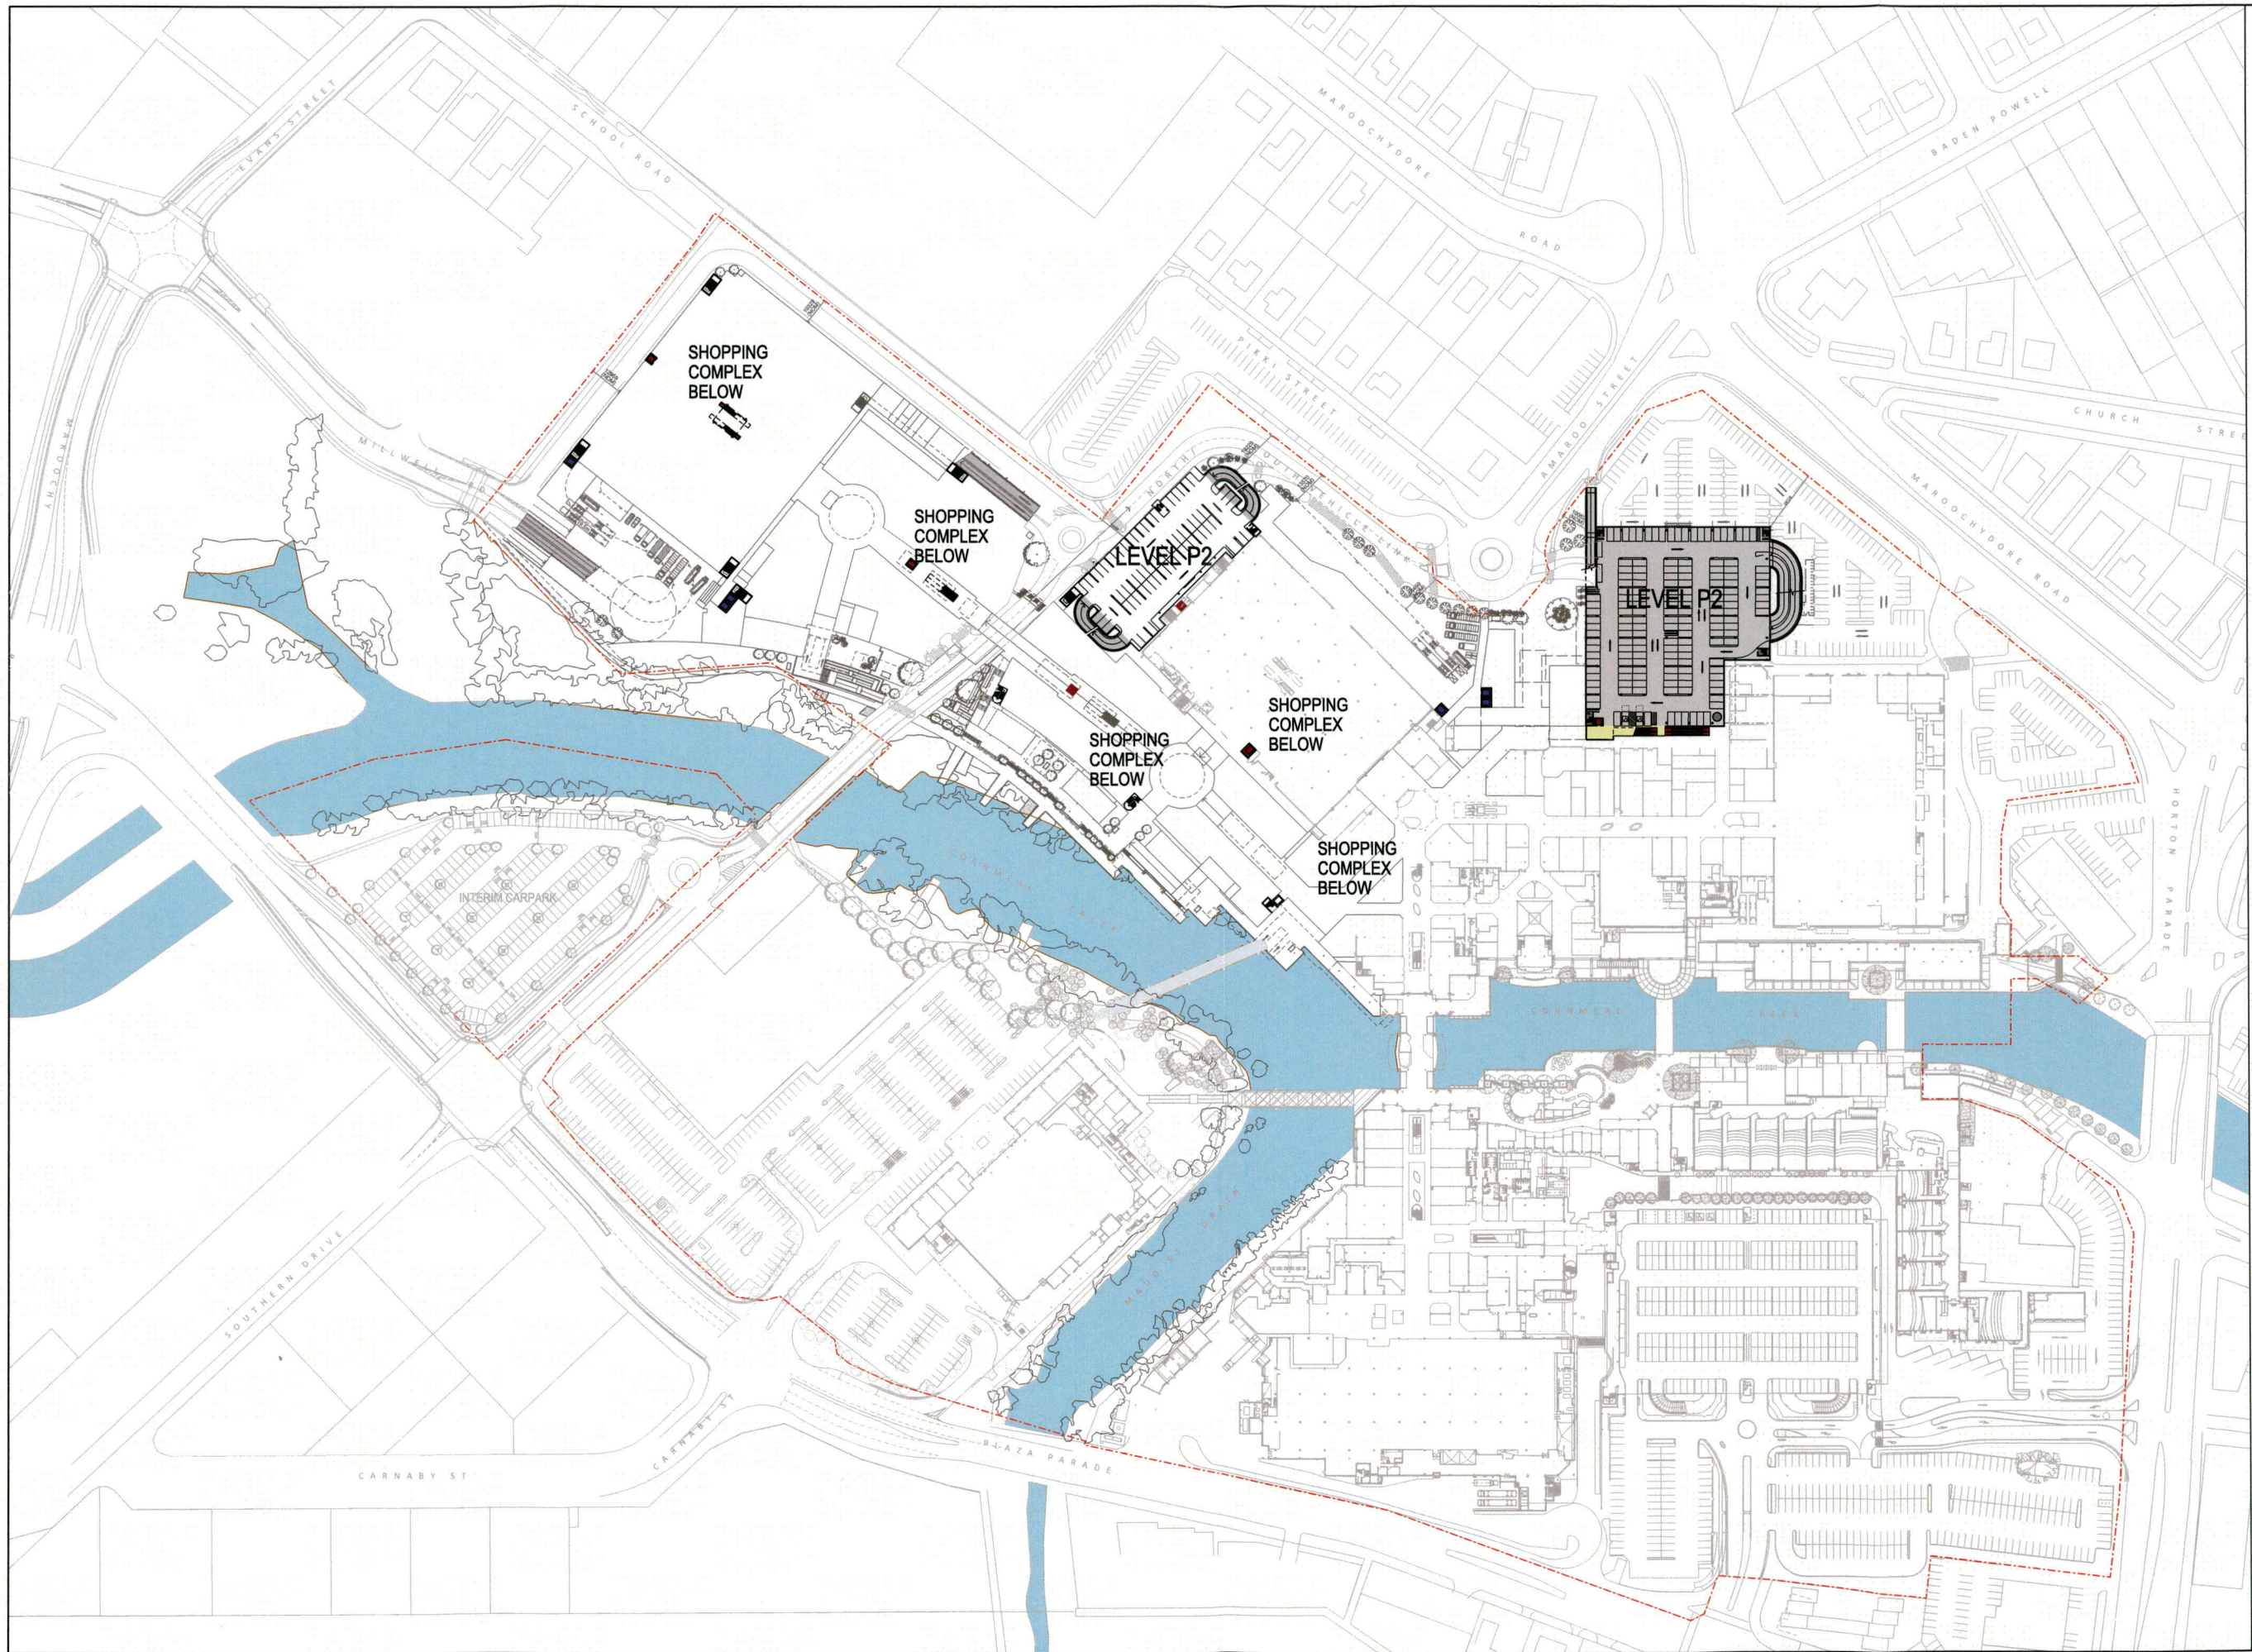

LEGEND

	SHOPPING COMPLEX
	REMOVED SHOPPING COMPLEX
	SERVICES AREA
	CARPARK
	PUBLICLY ACCESSIBLE AREA 1
	PUBLICLY ACCESSIBLE AREA 2
	PUBLICLY ACCESSIBLE AREA 3
	PUBLICLY ACCESSIBLE AREA 4

11/12/2011 5:07:47 PM CALDWELL



APPF Retail




PROJECT NO. 161878
SUNSHINE PLAZA REDEVELOPMENT
 DEVELOPMENT PERMIT FOR
 MATERIAL CHANGE OF USE (MCU07/0097)
 INFORMATION REQUEST RESPONSE REPORT

DRAWING TITLE
OVERALL PLAN
 PARKING LEVEL P2

DATE
 05 Mar 2012

DRAWING NUMBER
 DA005


REVISION
 B

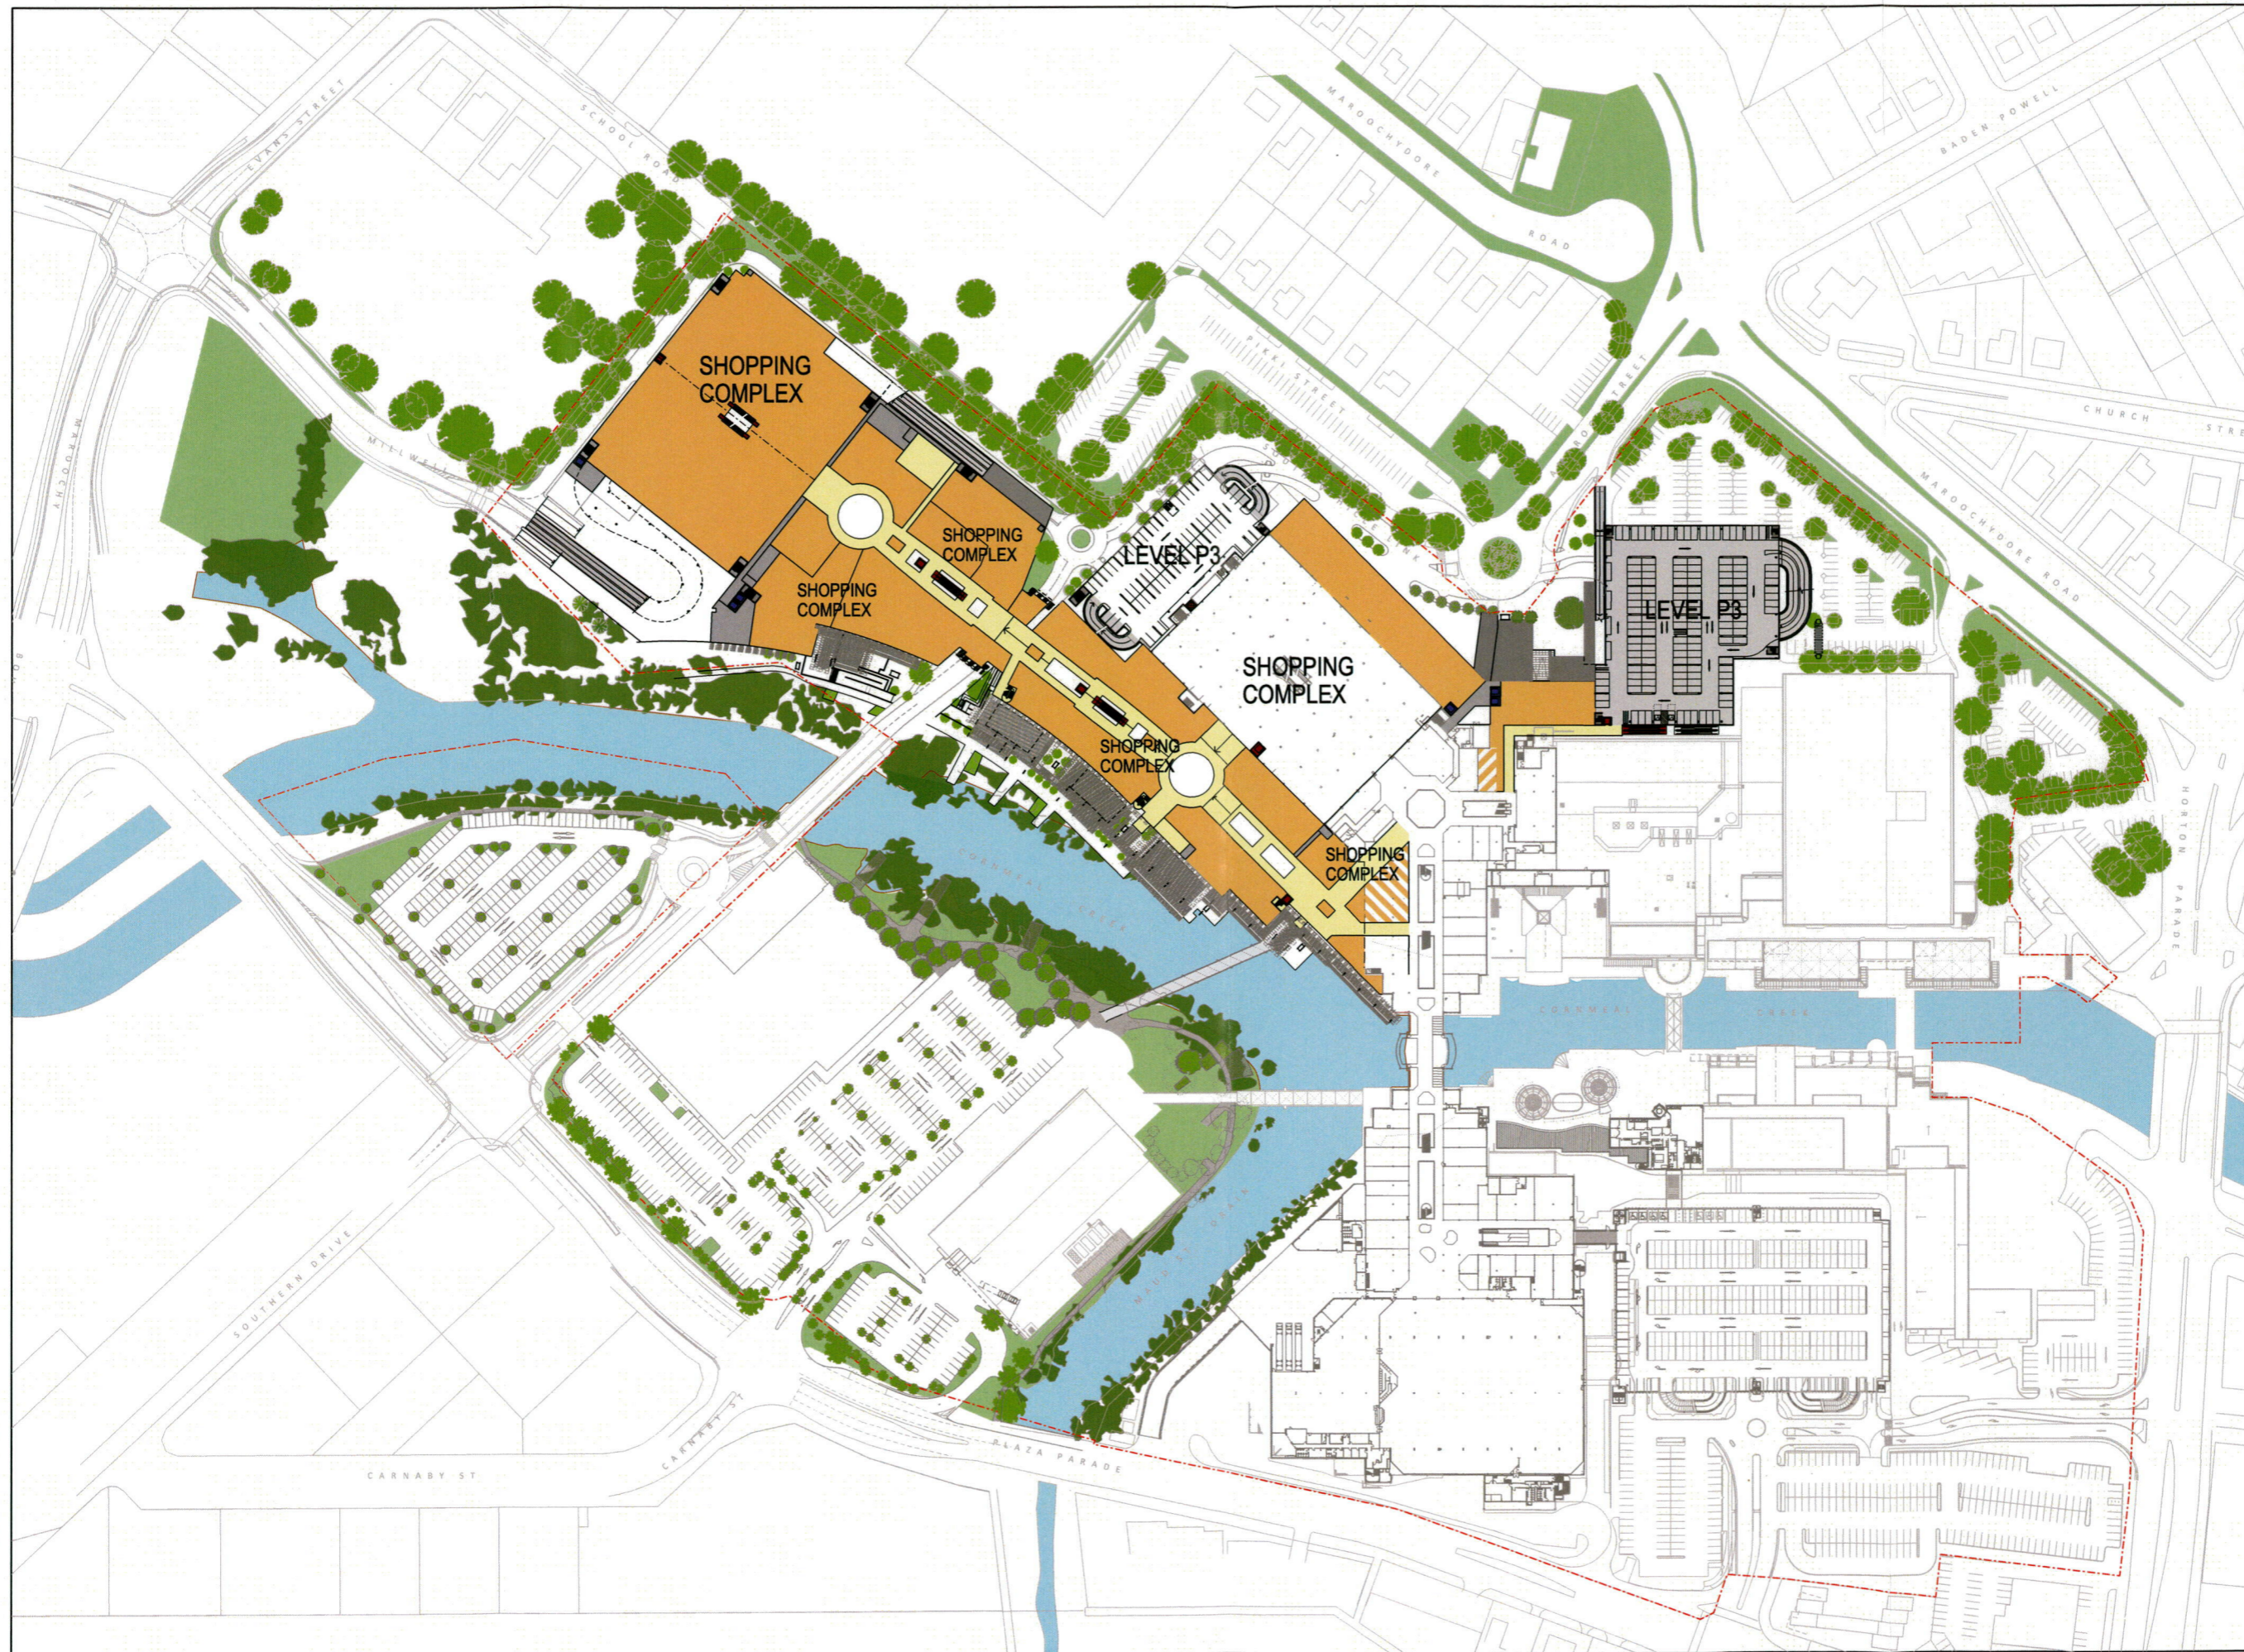

LEGEND

	SHOPPING COMPLEX
	REMOVED SHOPPING COMPLEX
	SERVICES AREA
	CARPARK
	PUBLICLY ACCESSIBLE AREA 1
	PUBLICLY ACCESSIBLE AREA 2
	PUBLICLY ACCESSIBLE AREA 3
	PUBLICLY ACCESSIBLE AREA 4

114538 5/15/2012 5:30:27 PM 320.00.000.dwg

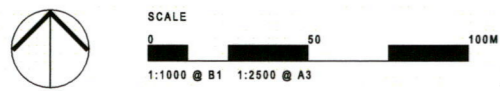

APPF Retail





PROJECT NO. 161878
SUNSHINE PLAZA REDEVELOPMENT
 DEVELOPMENT PERMIT FOR
 MATERIAL CHANGE OF USE (MCU07/0097)
 INFORMATION REQUEST RESPONSE REPORT

DRAWING TITLE
OVERALL PLAN
 LEVEL 1 PLAN
 PARKING LEVEL P3

DATE
 05 Mar 2012

DRAWING NUMBER
 DA006


REVISION
 B

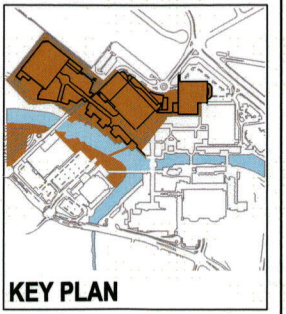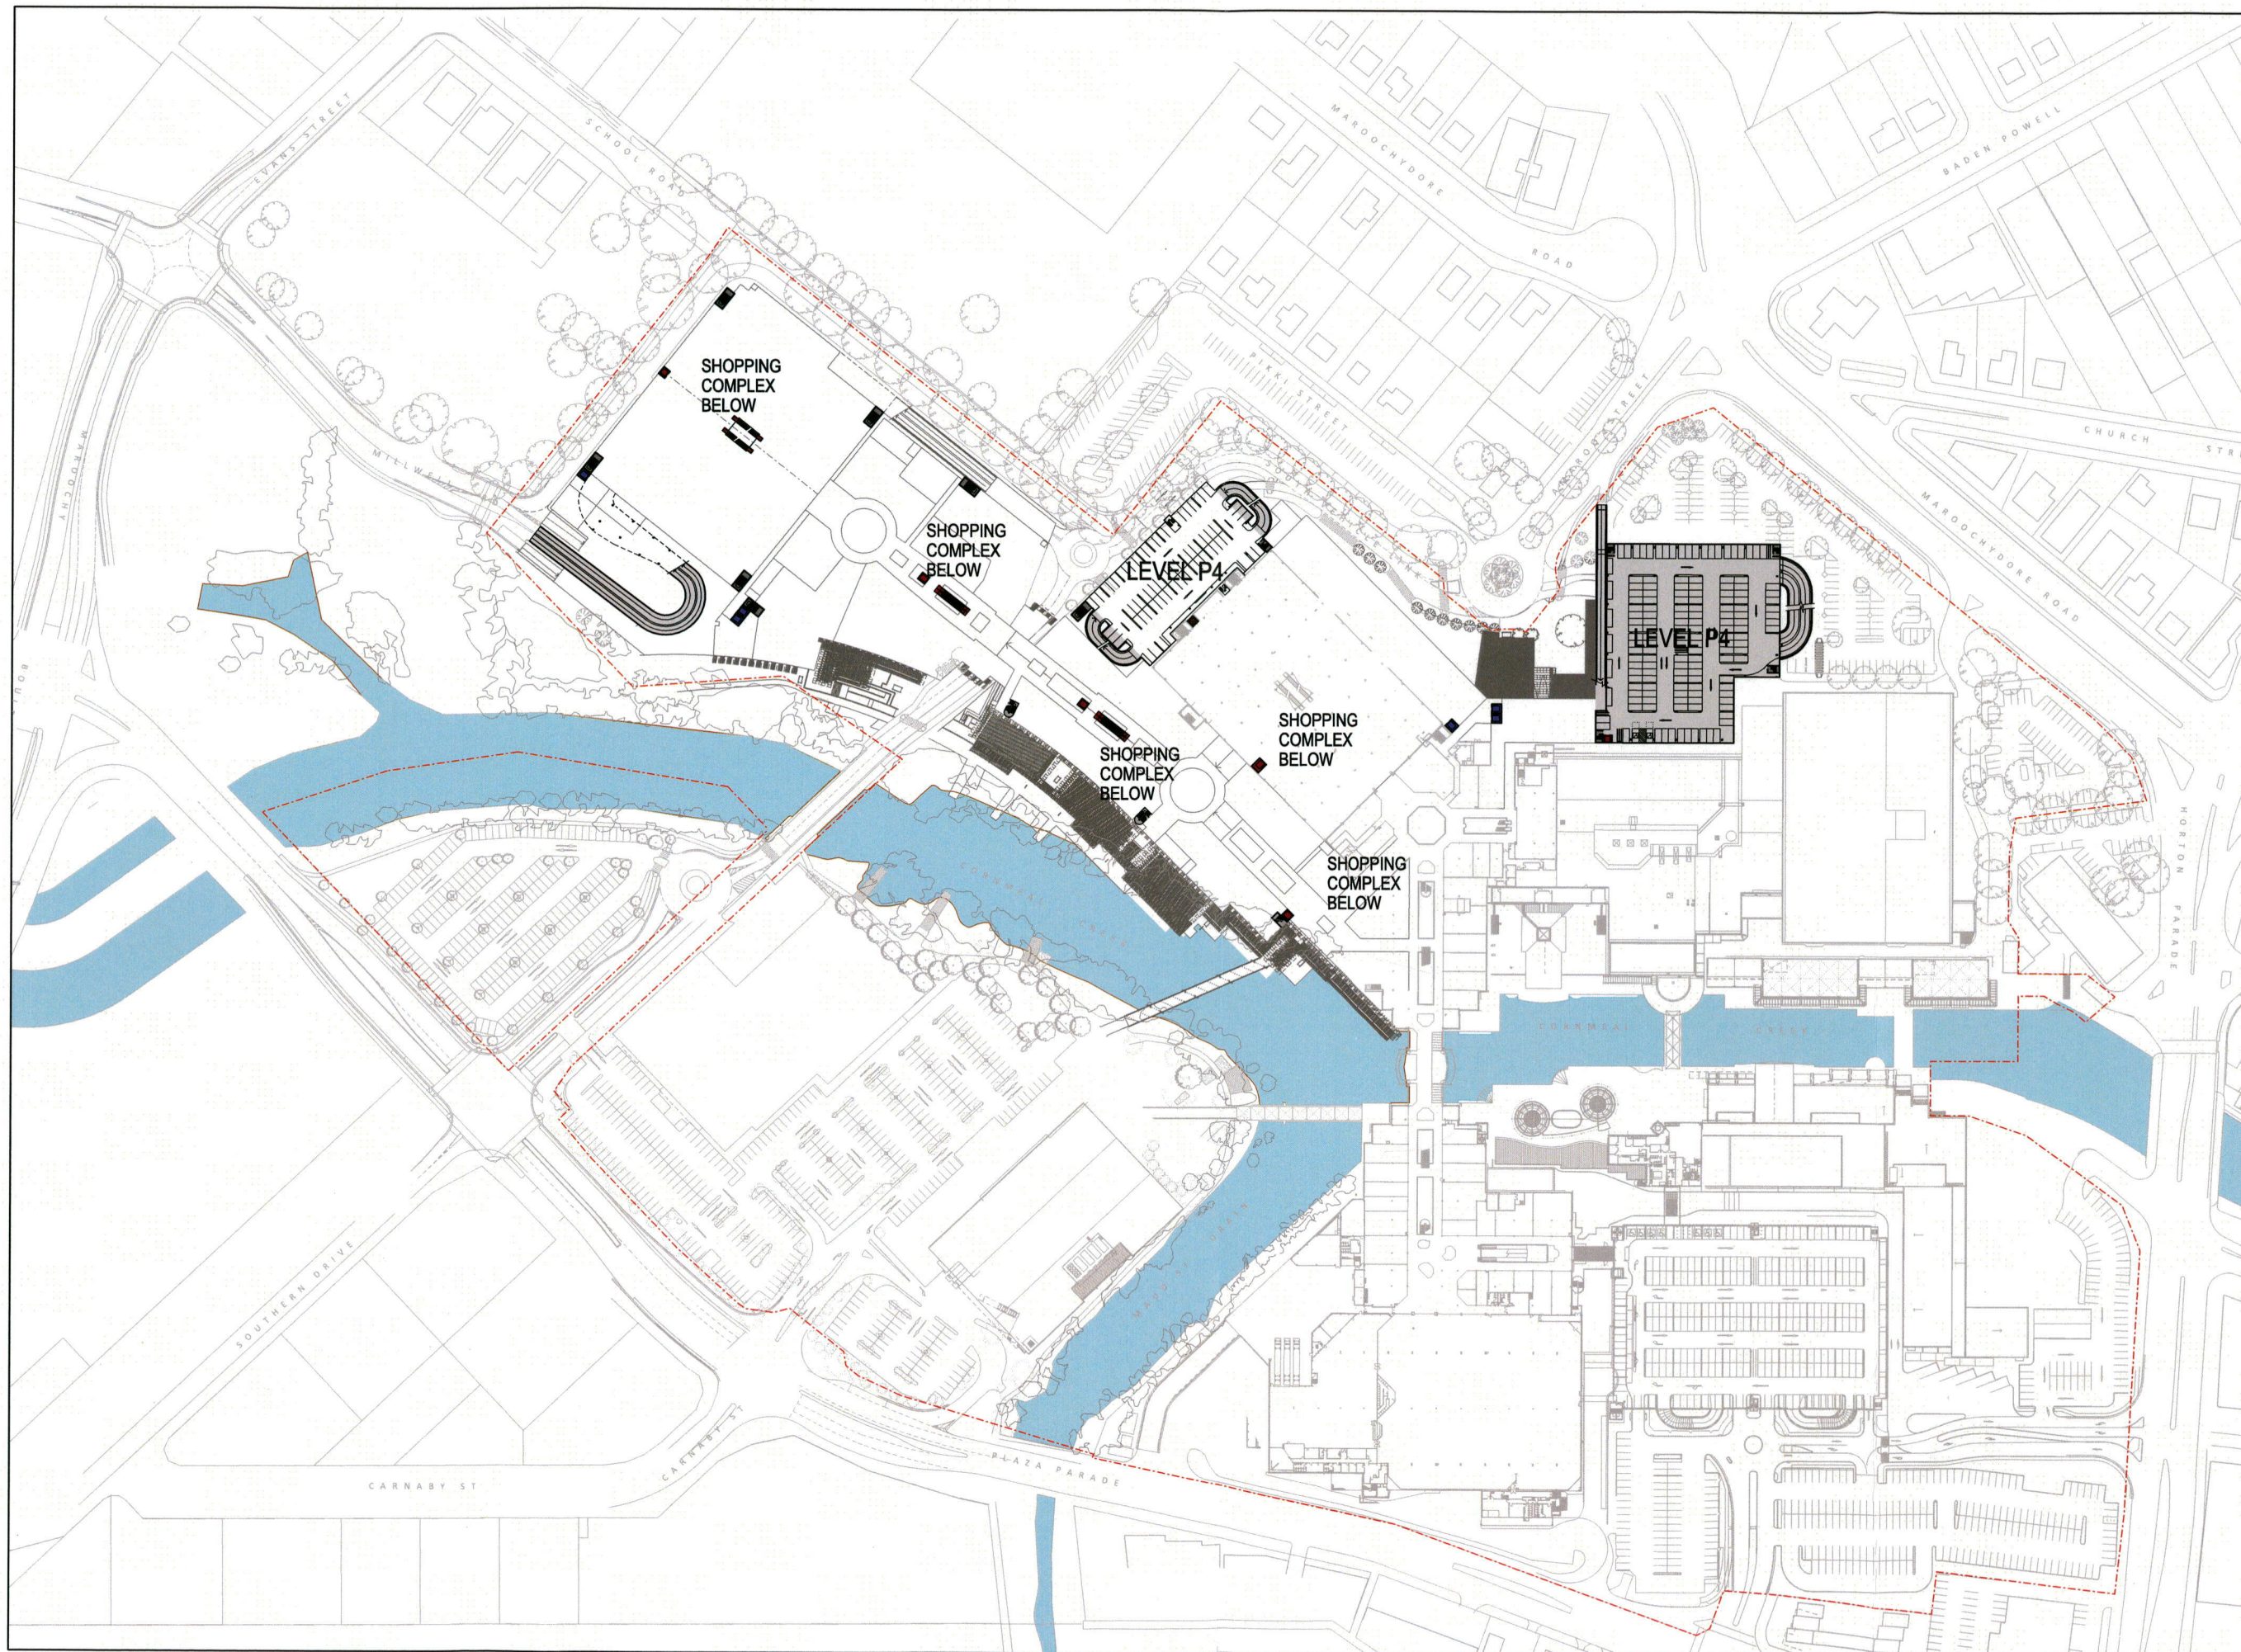

LEGEND

	SHOPPING COMPLEX
	REMOVED SHOPPING COMPLEX
	SERVICES AREA
	CARPARK
	PUBLICLY ACCESSIBLE AREA 1
	PUBLICLY ACCESSIBLE AREA 2
	PUBLICLY ACCESSIBLE AREA 3
	PUBLICLY ACCESSIBLE AREA 4

11:33:00 - 5/01/2012 5:10:58 PM - SUN.DWG (07.dgn)

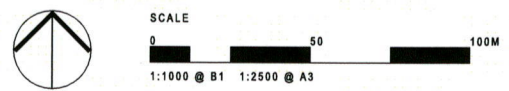


PROJECT NO. 161878
SUNSHINE PLAZA REDEVELOPMENT
 DEVELOPMENT PERMIT FOR
 MATERIAL CHANGE OF USE (MCU07/0097)
 INFORMATION REQUEST RESPONSE REPORT

DRAWING TITLE
OVERALL PLAN
 PARKING LEVEL P4

DATE
 05 Mar 2012

DRAWING NUMBER
 DA007


REVISION
 B

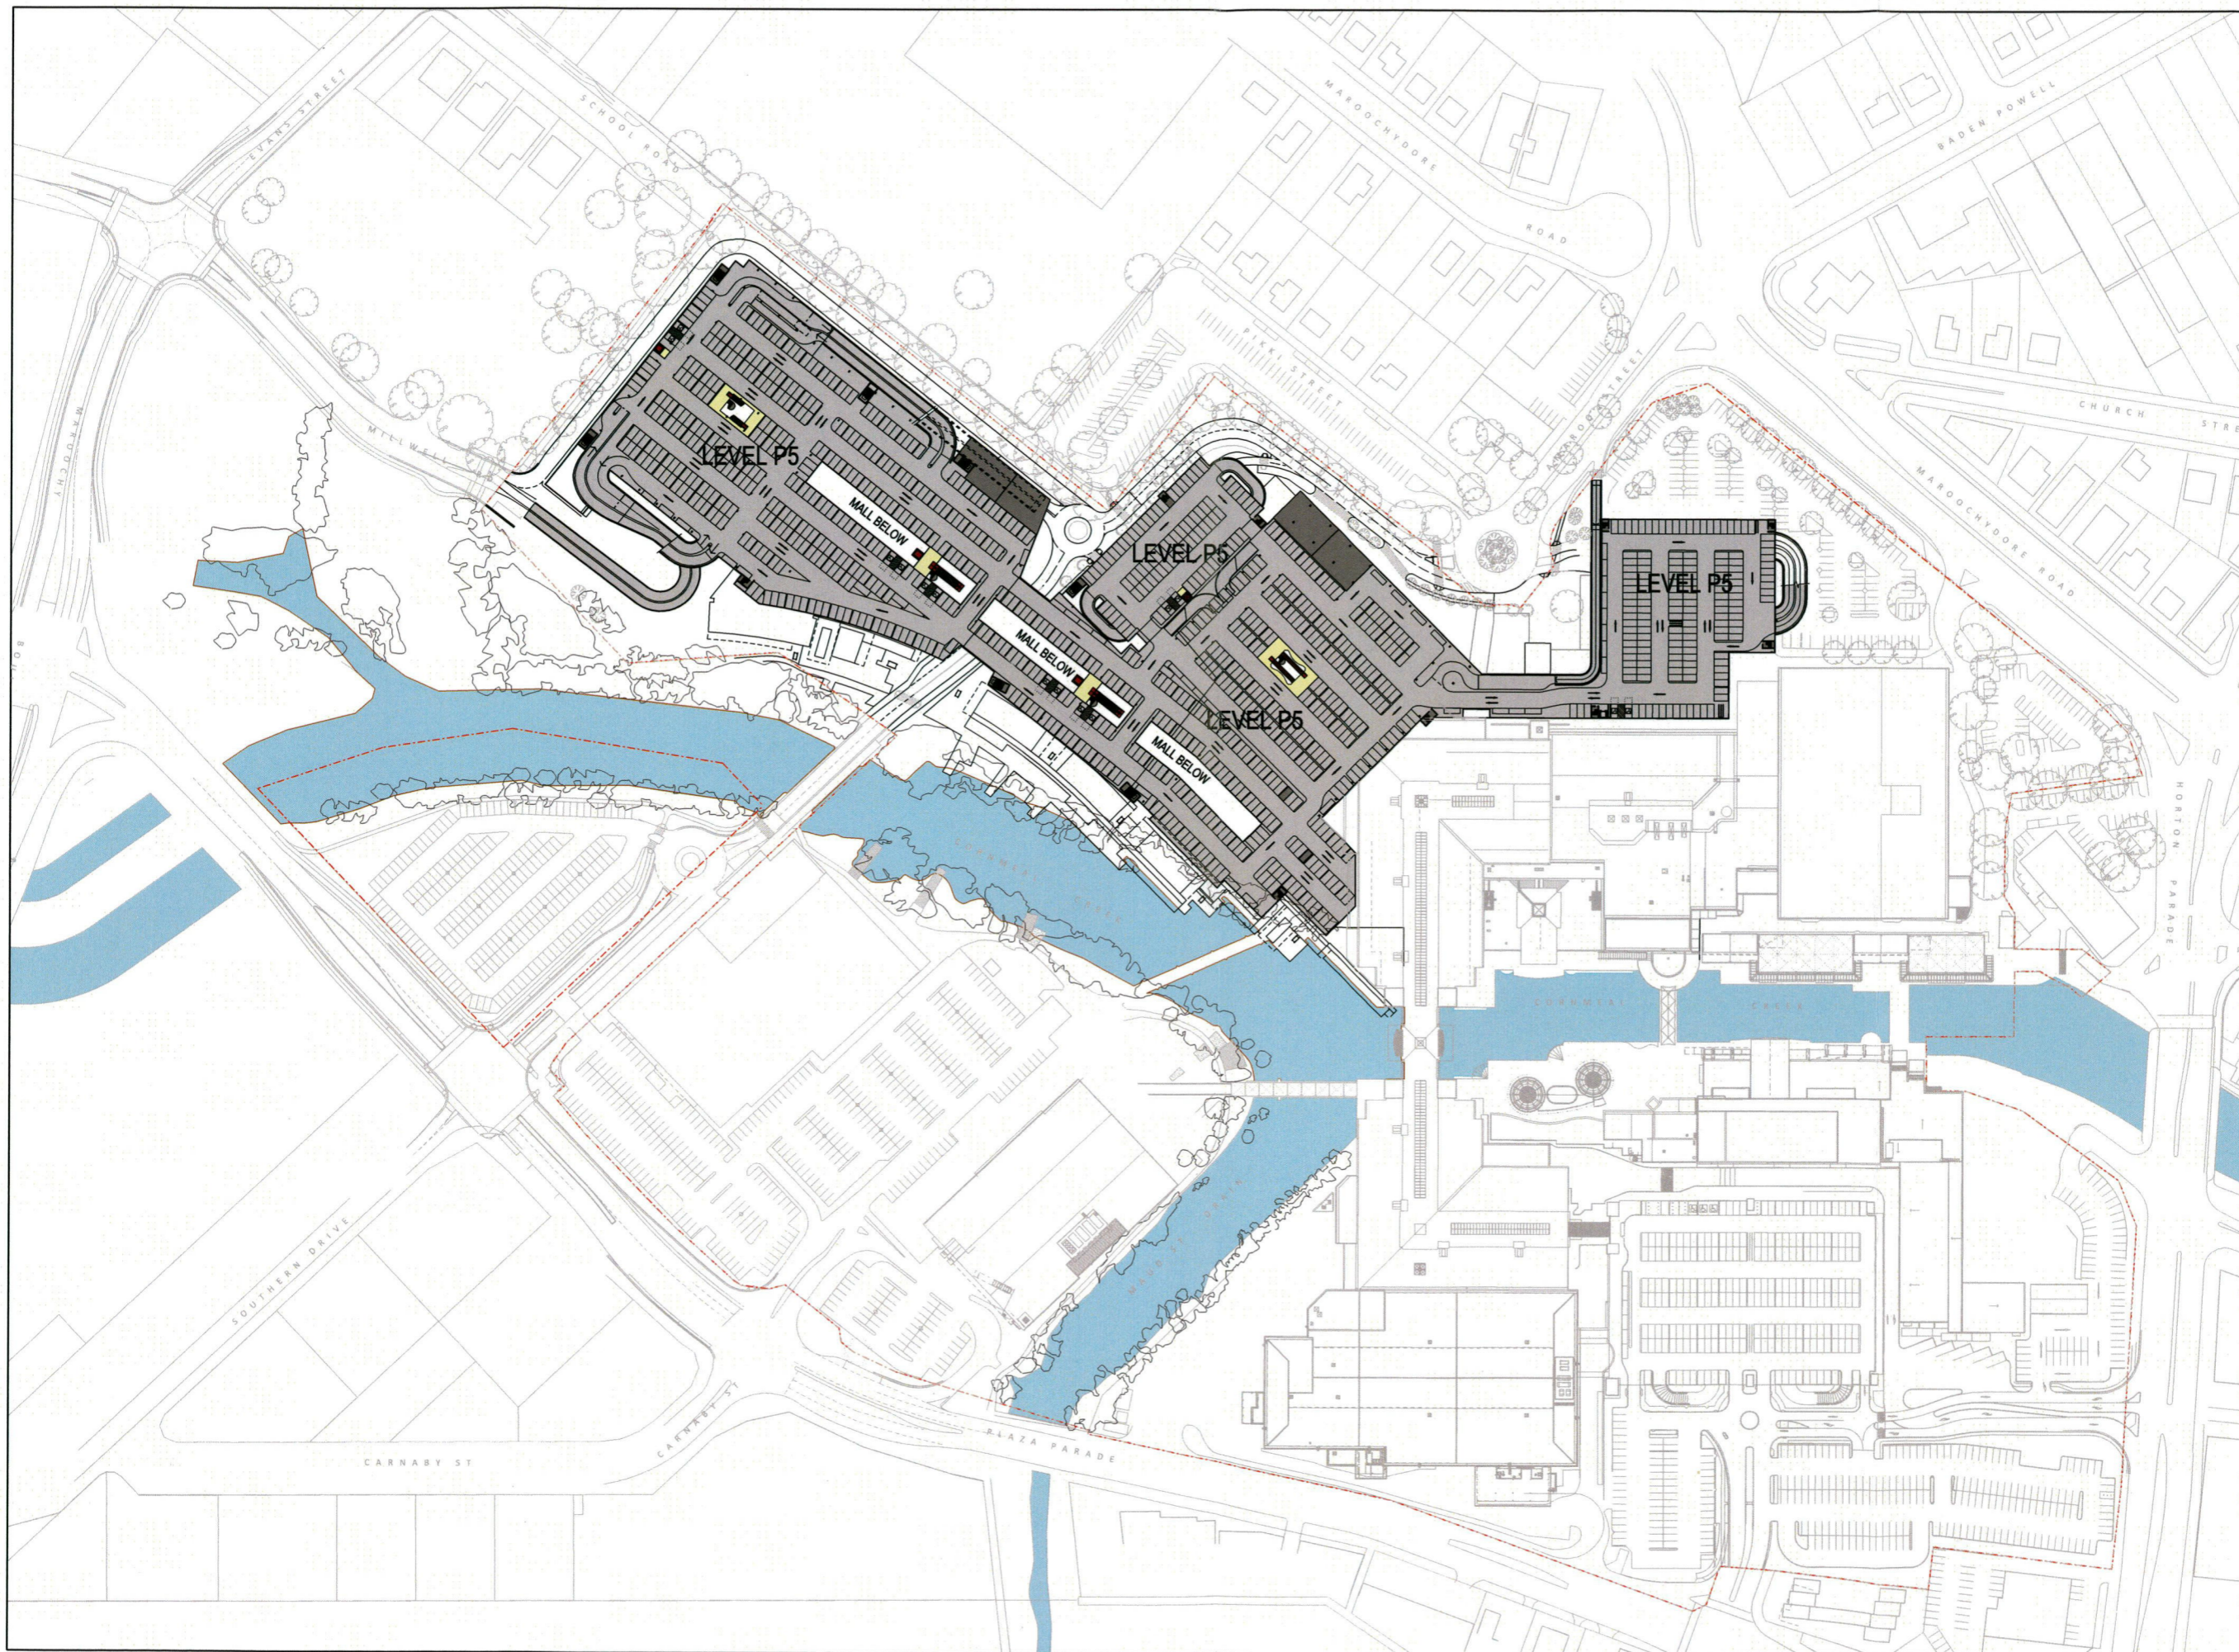

LEGEND

	SHOPPING COMPLEX
	REMOVED SHOPPING COMPLEX
	SERVICES AREA
	CARPARK
	PUBLICLY ACCESSIBLE AREA 1
	PUBLICLY ACCESSIBLE AREA 2
	PUBLICLY ACCESSIBLE AREA 3
	PUBLICLY ACCESSIBLE AREA 4

1:10000 5/07/2012 5:11:35 PM 304134_008.dwg

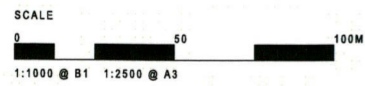

APPF Retail






PROJECT NO. 161876
SUNSHINE PLAZA REDEVELOPMENT
 DEVELOPMENT PERMIT FOR
 MATERIAL CHANGE OF USE (MCU07/0097)
 INFORMATION REQUEST RESPONSE REPORT

DRAWING TITLE
OVERALL PLAN
 PARKING LEVEL P5


DATE
05 Mar 2012

DRAWING NUMBER
DA008

REVISION
B

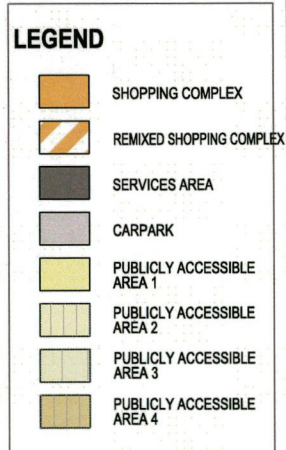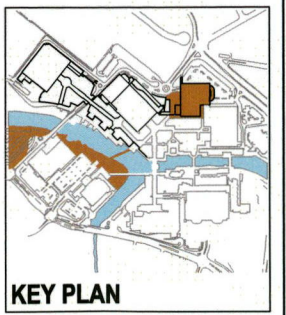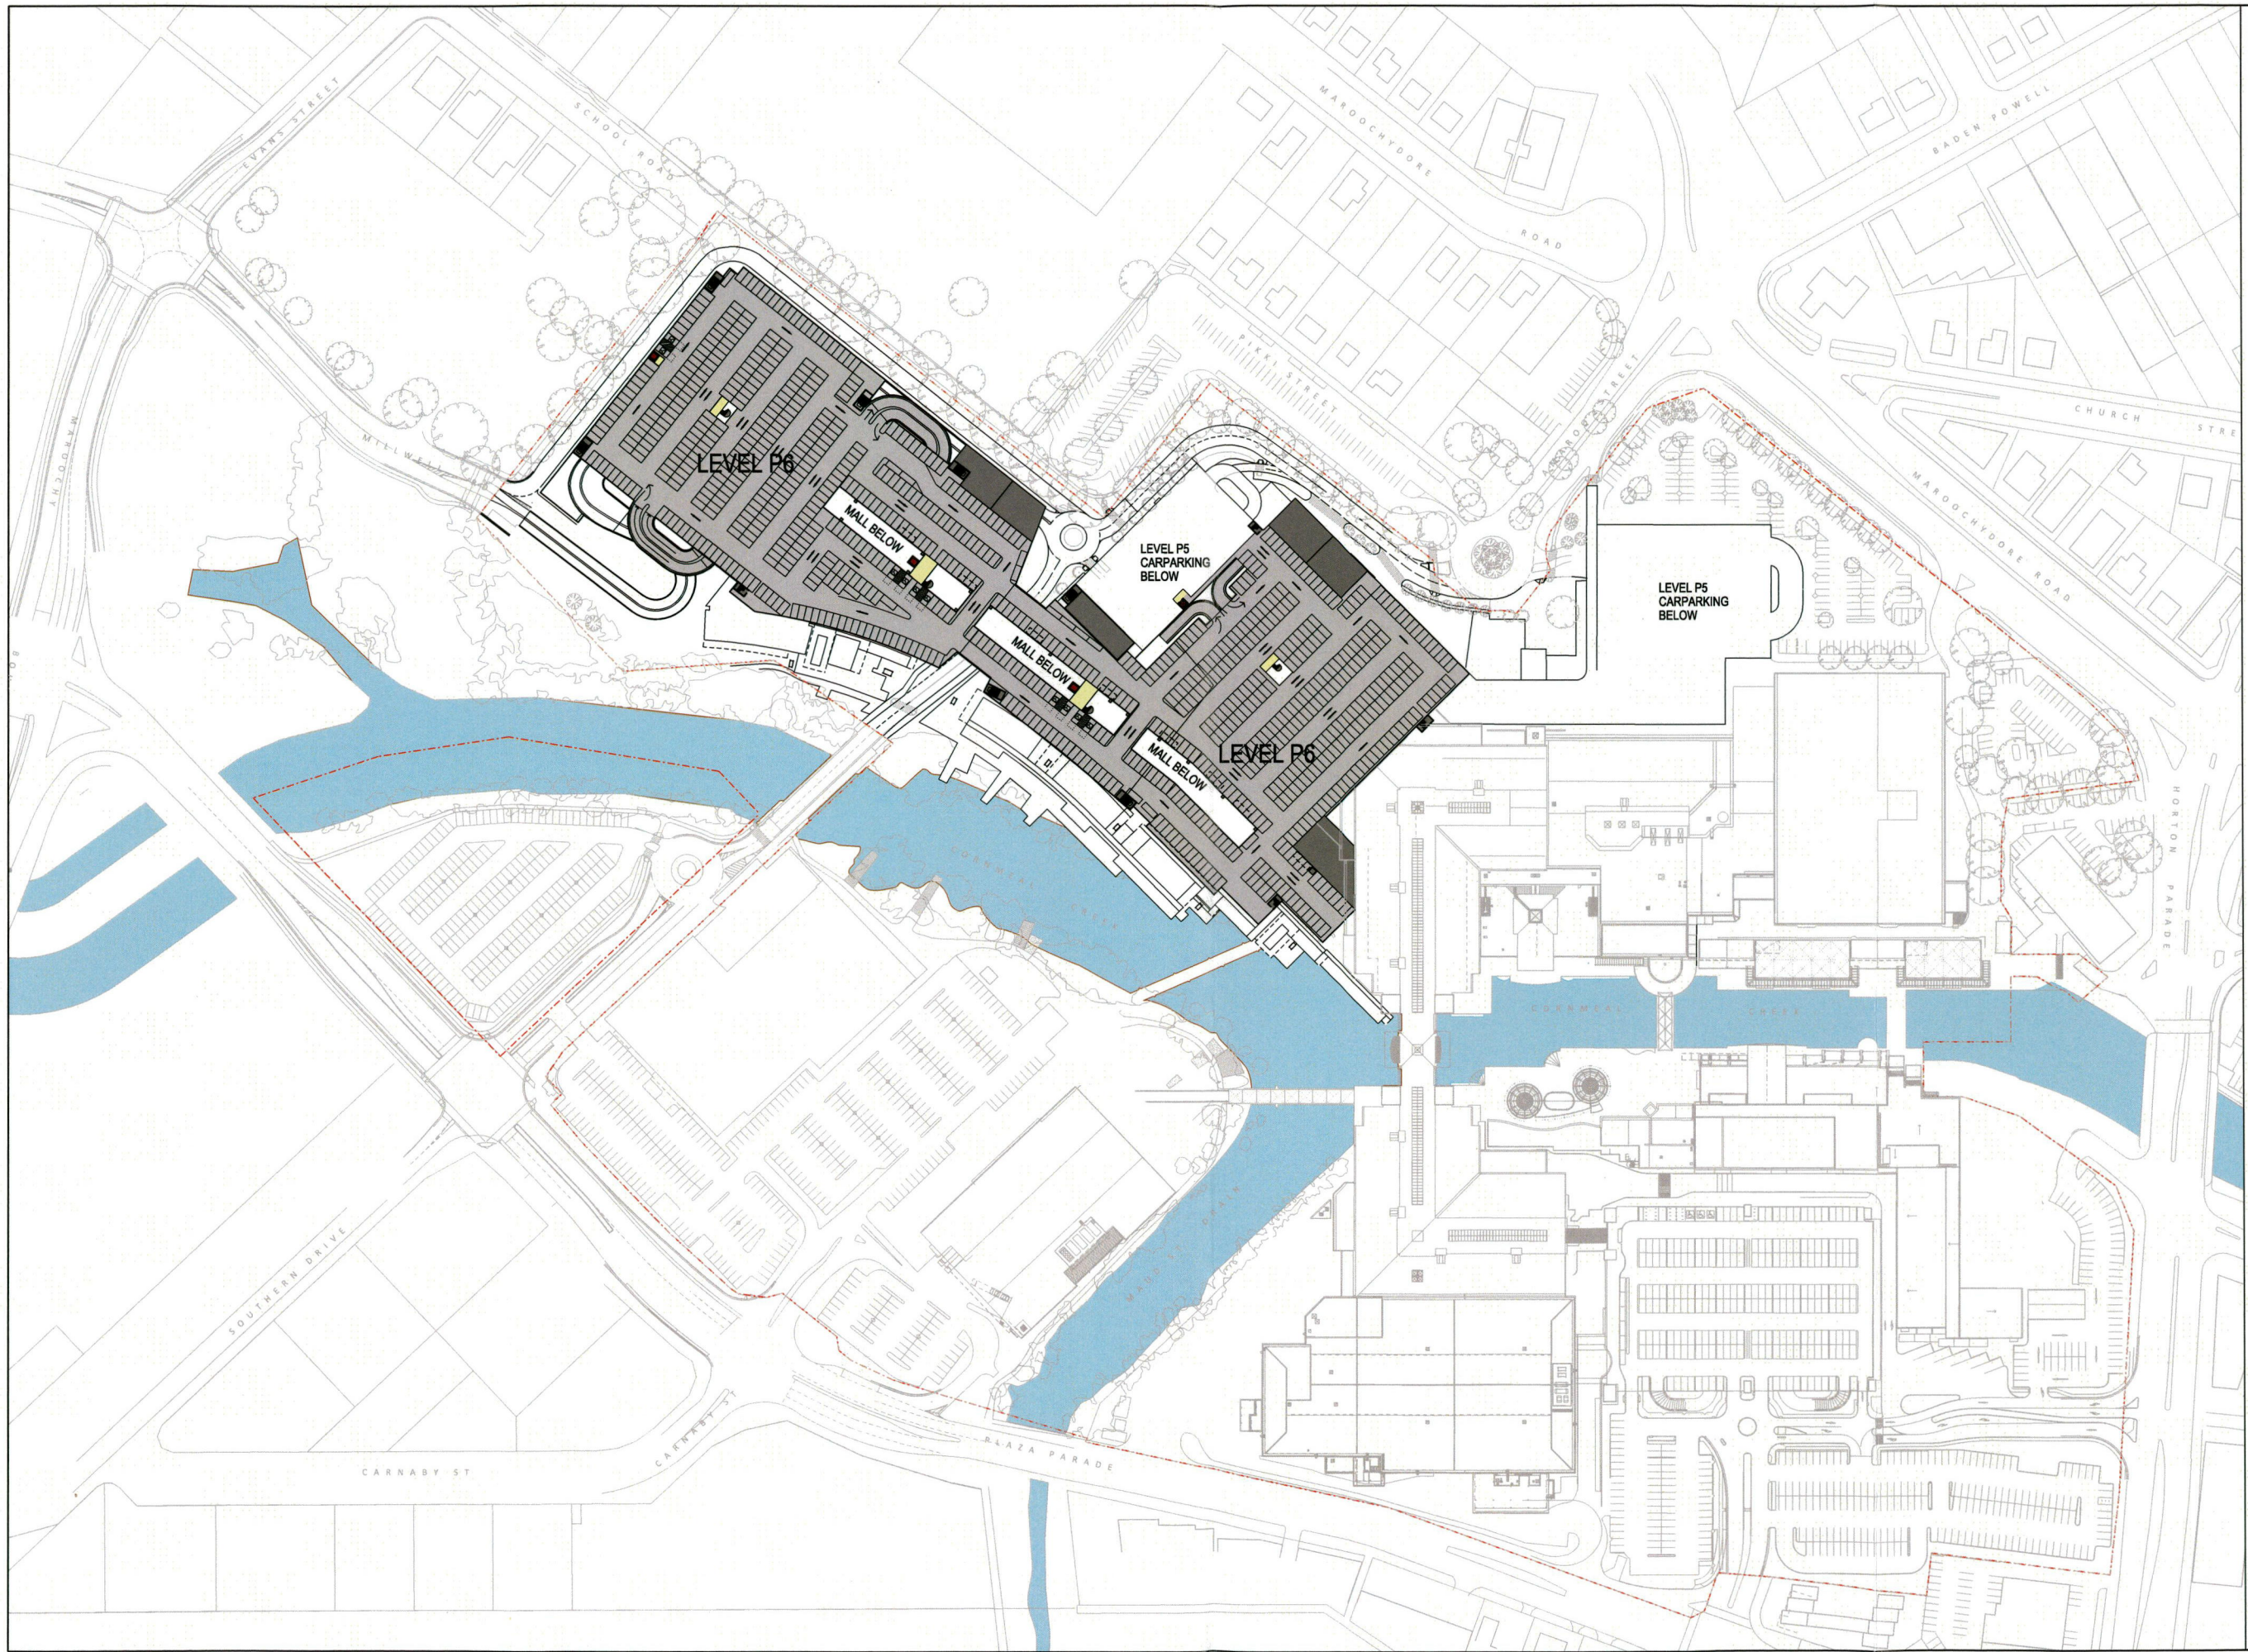

11/03/2012 5:17:04 PM 03/03/2012 09:49

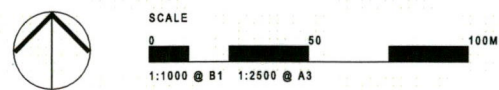

PROJECT NO. 161878
SUNSHINE PLAZA REDEVELOPMENT
DEVELOPMENT PERMIT FOR
MATERIAL CHANGE OF USE (MCU07/0097)
INFORMATION REQUEST RESPONSE REPORT

DRAWING TITLE
OVERALL PLAN
PARKING LEVEL P6

DATE
05 Mar 2012

DRAWING NUMBER
DA009

REVISION
B