

LOT 111 ON SP196609
 SITE AREA: 5388.87 sq.m.
 SUBSTATION 1216.53 sq.m.
 SITE COVER

Site Plan
 SCALE: 1:500


No:	Date:	Initials	Description:
DA01	27/01/15	BB	DA First Issue

**COOLUM SUBSTATION
 PROPOSED TELECOMMUNICATION TOWER
 SITE PLAN**

SHEET:	A1-01
SCALE:	AS SHOWN on A3 sheet
DATE:	JAN 2015
ISSUE:	DA01
ISSUE DATE:	27/01/2015

DEVELOPMENT APPROVAL	
APPROVED:	BB
DRAWN:	BB



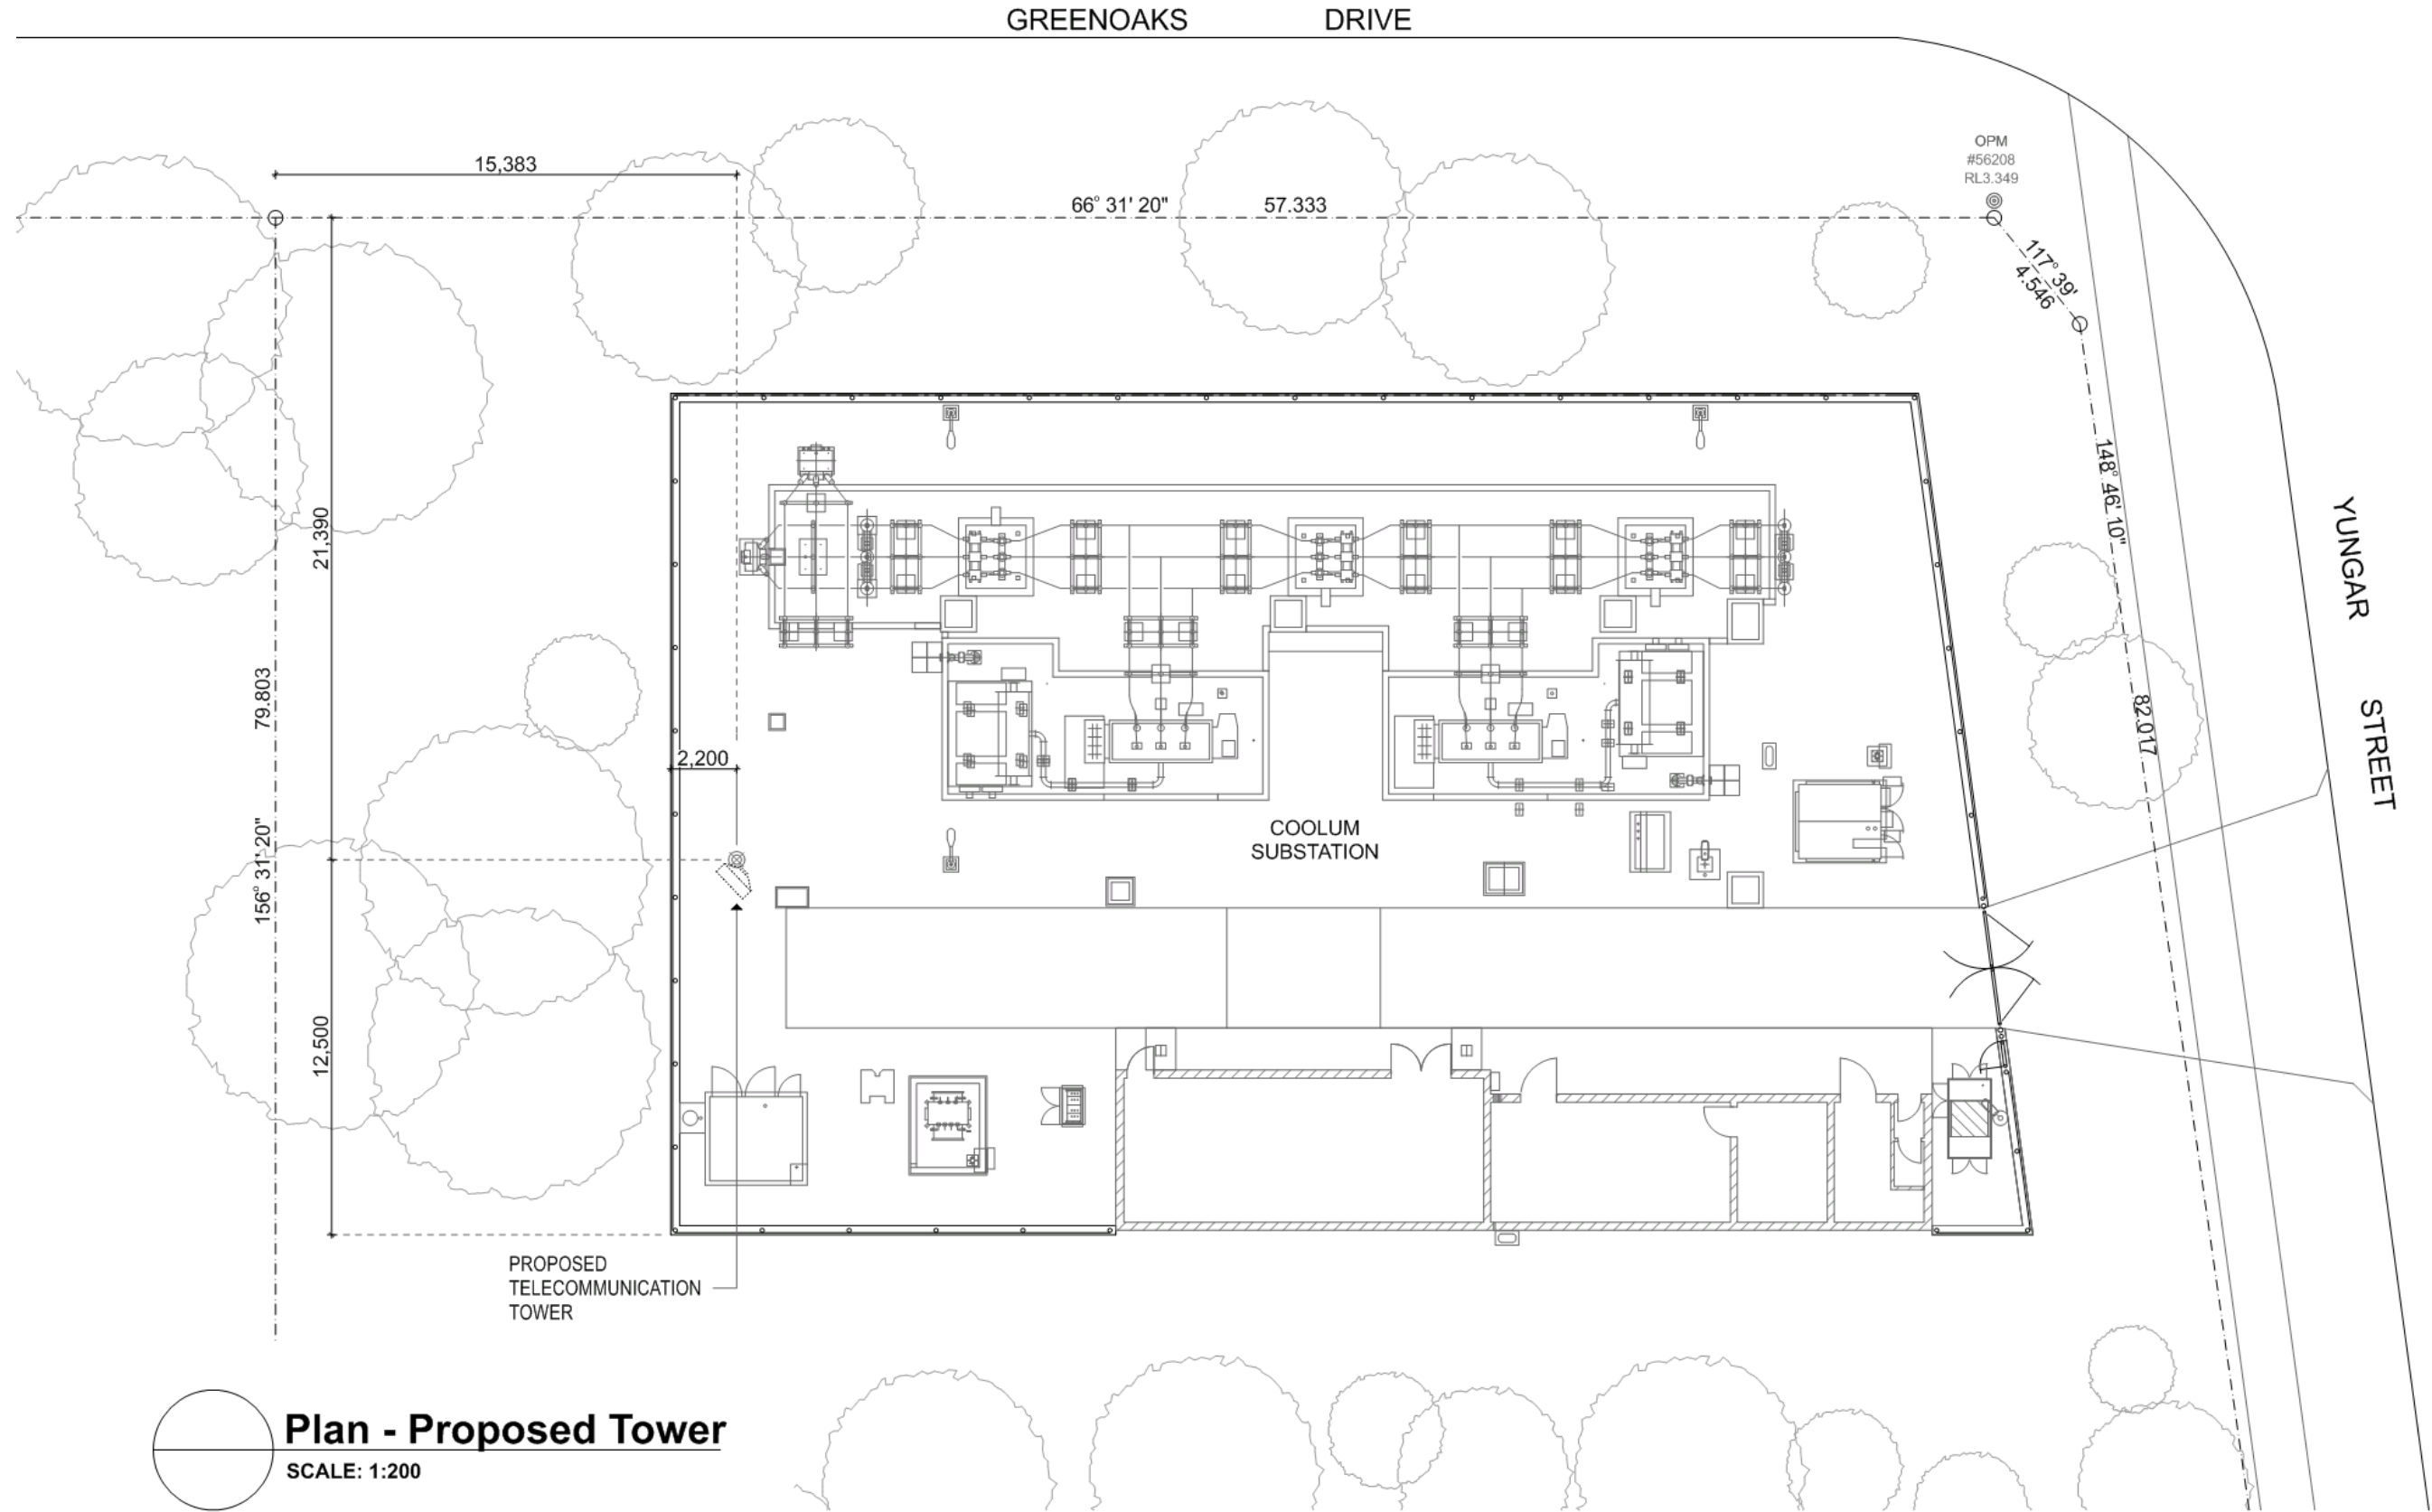

Plan - Proposed Tower
 SCALE: 1:200




No:	Date:	Initials	Description:
DA01	27/01/15	BB	DA First Issue

**COOLUM SUBSTATION
 PROPOSED TELECOMMUNICATION TOWER
 PLAN - Proposed Tower**

SHEET:	A1-02
SCALE:	AS SHOWN on A3 sheet
DATE:	JAN 2015
ISSUE:	DA01
ISSUE DATE:	27/01/2015

DEVELOPMENT APPROVAL	
APPROVED:	BB
DRAWN:	BB



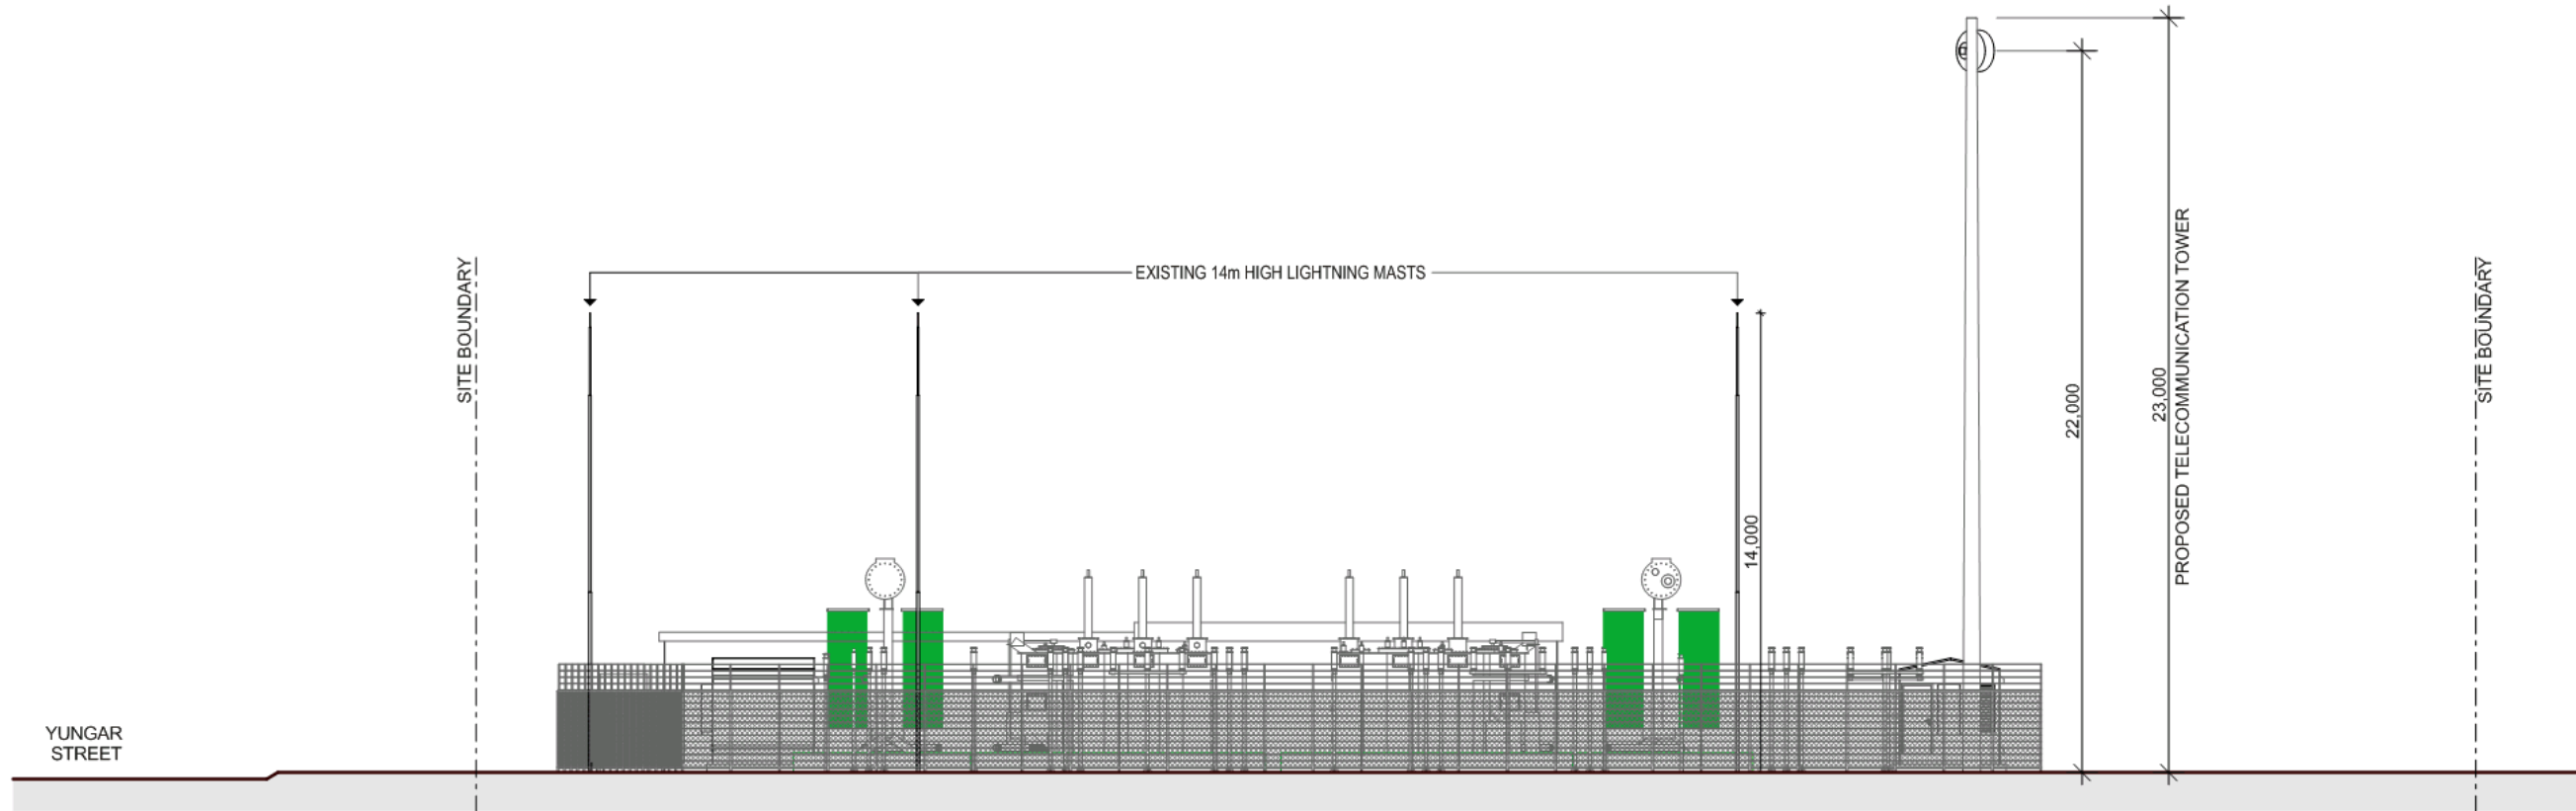

 **ELEVATION**
GREENOAKS DRIVE
 SCALE: 1:200

No:	Date:	Initials	Description:
DA01	27/01/15	BB	DA First Issue

COOLUM SUBSTATION
PROPOSED TELECOMMUNICATION TOWER
ELEVATION - Proposed Tower

SHEET:	A1-03
SCALE:	AS SHOWN on A3 sheet
DATE:	JAN 2015
ISSUE:	DA01
ISSUE DATE:	27/01/2015

DEVELOPMENT APPROVAL	
APPROVED:	BB
DRAWN:	BB

