

Client: BROADCAST AUSTRALIA

Project: SITE PLAN
MCU (AM Radio Broadcasting Masts and Ancillary Structures) over part of Lot 1 on RP103583, 267 Valdora Rd, VALDORA

Horizontal Datum:
Cadastral vide RP207445

Vertical Datum: AHD der
vide OPM72151 (IRL 1.884)

Drawing Number:
115285-03-01

Sheet no.1 of 1 sheets.

Surveyed/Checked: JVR/JPG

Drawn/Checked: JVR/JPG


Date: 22/06/2011

Scale: 1:5000 (at A3)

CadCon
Surveying & Town Planning

103 Wrigley St
(Cnr Sugar Rd)
PO Box 5774
MAROOCHYDORE BC
MAROOCHYDORE
QLD 4558
Ph 07 5479 5311
Fax 07 5479 1289
cadcon@cadcon.com.au

ACN 098 201 828 Part of CadCon International Pty Ltd

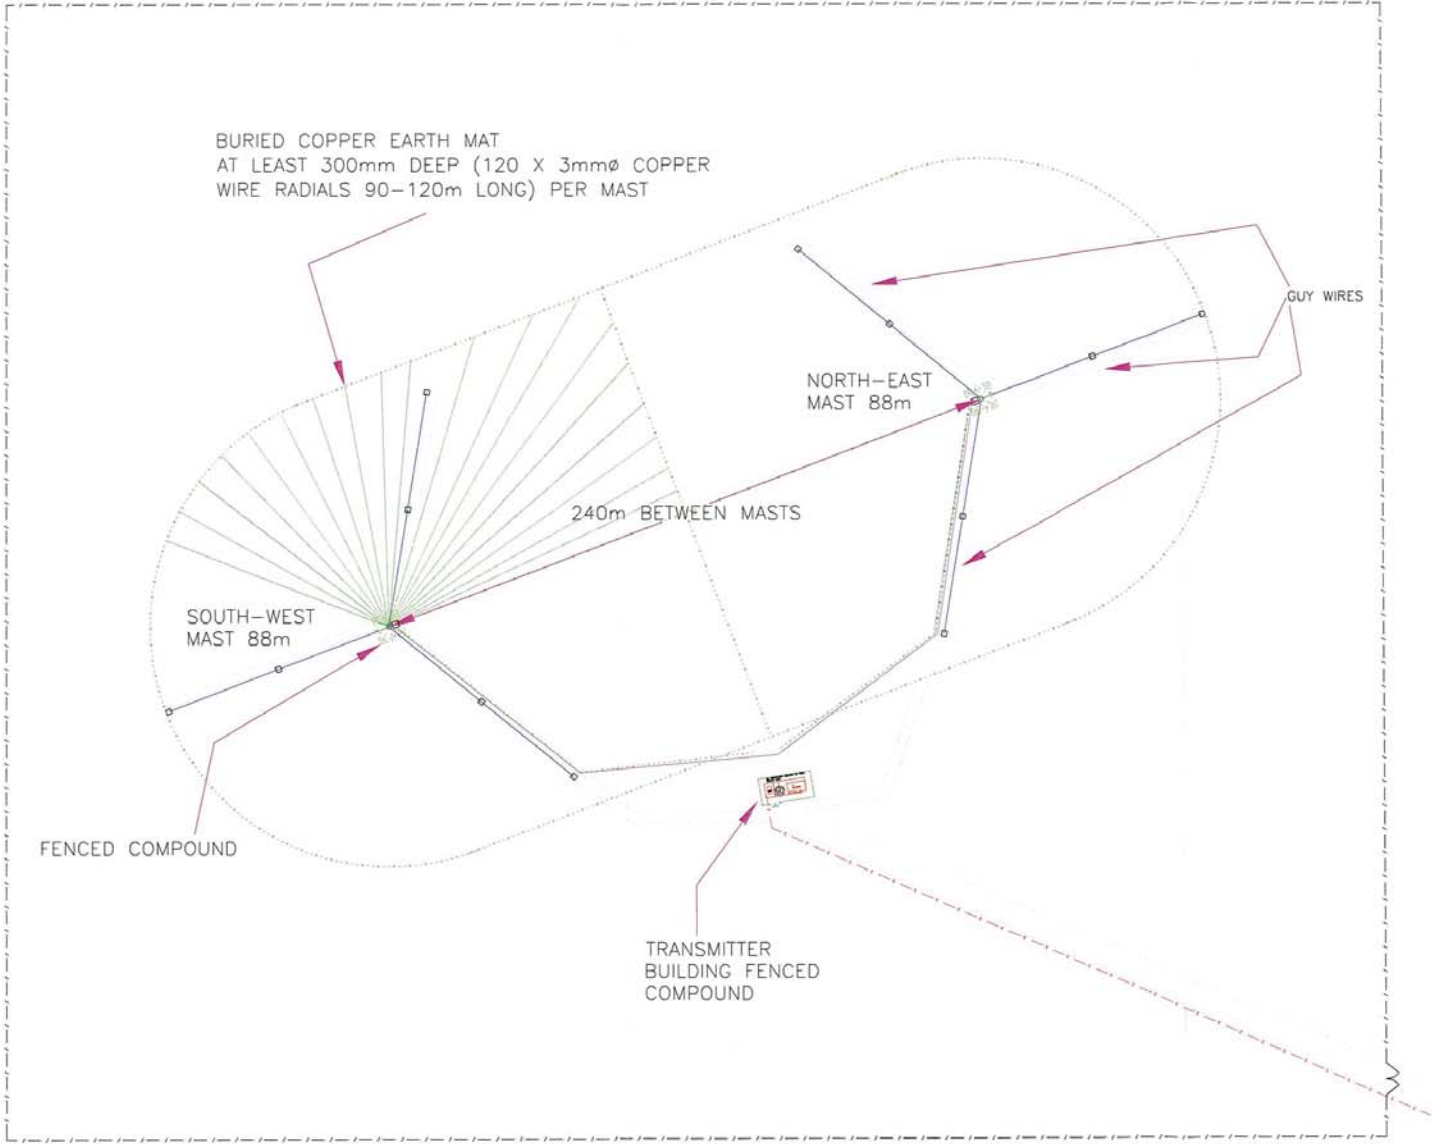

ISS	ORIGIN	BY	DATE	DESIGN CHK	DRG CHK
1		SBN	17.05.11		
2		IV	23.06.11		


REVISION DETAILS
PROPOSED SITE LAYOUT
LAYOUT UPDATED AFTER SURVEY

TITLE
 **BROADCAST AUSTRALIA**
 SUNSHINE COAST MF, QLD
 SITE NO 4308
 SITE LAYOUT

ORIGIN:	
DRAWN:	
DESIGN CHK:	
DRG CHK:	
APPROVED FOR ISSUE:	

DRAWING No	
4308.1	

TRANSMITTER BUILDING COMPOUND DETAIL

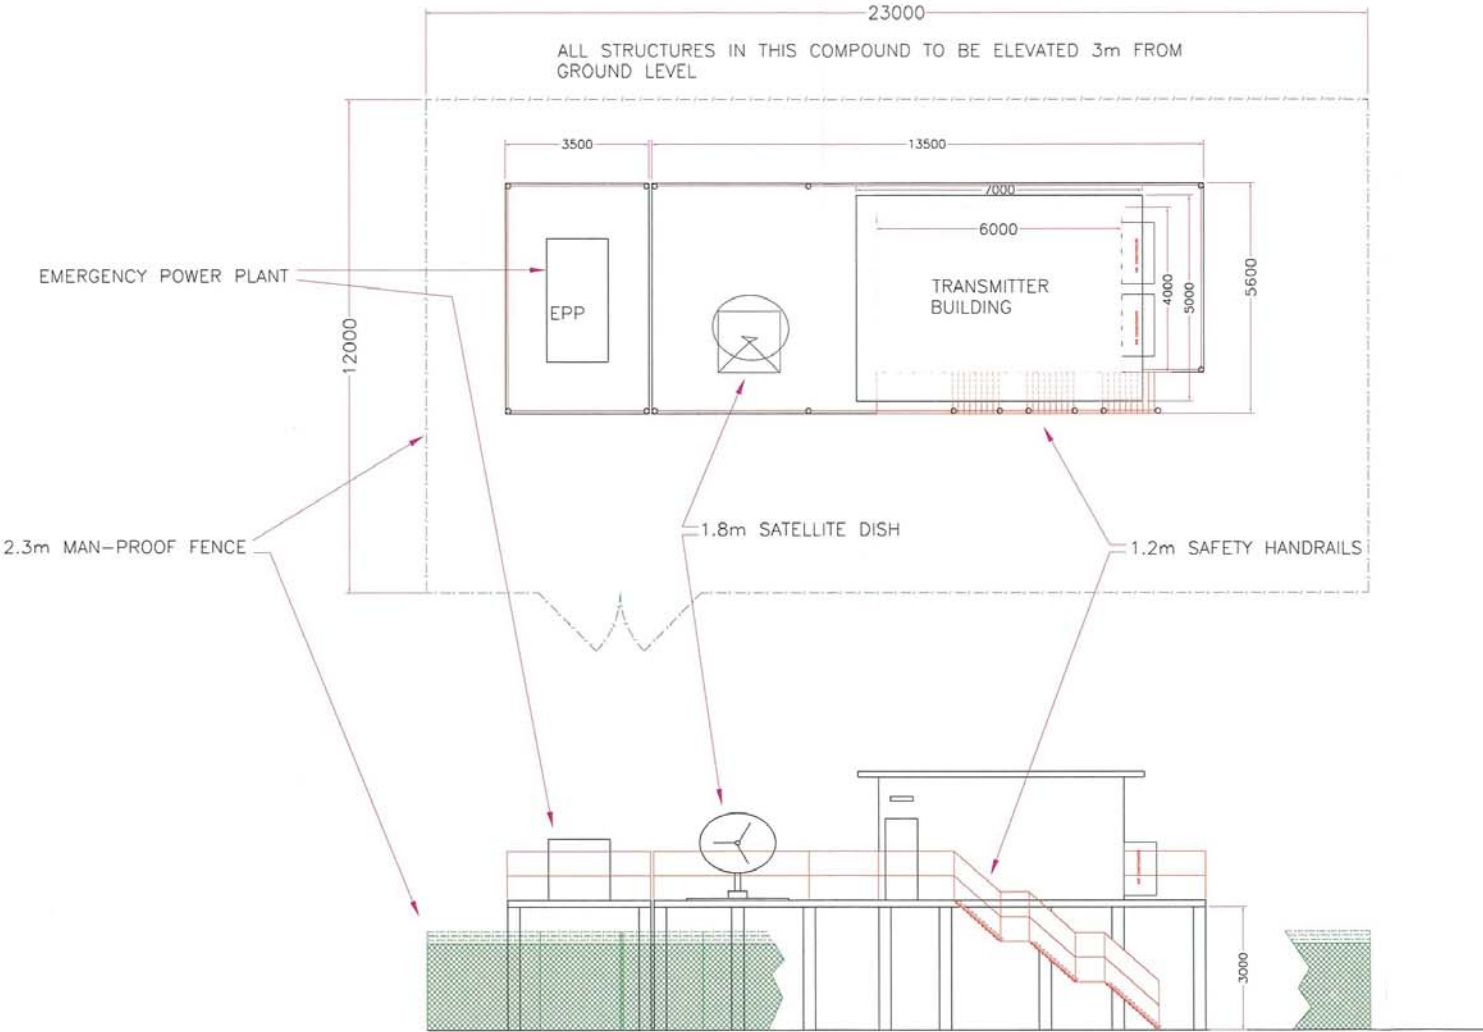

ISS	ORIGIN	BY	DATE	DESIGN CHK	DRG CHK	REVISION DETAILS	TITLE	ORIGIN:	
1		IV	23.06.11			INDICATIVE APPERANCE OF TX COMPOUND ELEVATION	<p>BROADCAST AUSTRALIA SUNSHINE COAST MF, QLD SITE NO 4308 TX BUILDING COMPOUND DETAIL</p>	DRAWN:	
								DESIGN CHK:	
								DRG CHK:	
								APPROVED FOR ISSUE:	
									DRAWING No
									4308.1