

AMENDMENT SCHEDULE

ISS	DATE	DESCRIPTION	#
A	07/03/15	REVISED CAR PARK ALLOCATIONS	001
B	08/11/15	INFORMATION REQUEST REVISED	002
C	09/10/15	REVISED	003

NOTE: Applicant is to advise a professional to advise. Every effort shall be made to ensure the accuracy of the information provided. The applicant is to ensure the accuracy of the information provided. The applicant is to ensure the accuracy of the information provided.

**CORE ARCHITECTURE**

www.corearch.com.au mail@corearch.com.au

Brisbane 07 3872 6700 Sunshine Coast 07 5444 4511 Hervey Bay 07 4128 4466

CORE Architecture Pty Ltd  
 BDM901 2008 Quality Assured 4211 ABR 79 009 732 254  
 National Code of Practice for the Construction Industry Association

PROJECT: THE COSMOPOLITAN

CLIENT: RESEMBLE PTY LTD

DRAWING TITLE: NORTH BUILDING

BASEMENT LEVEL 2 PLAN

DATE: SCALE: DRAWN BY: CORE

1:100

152545\_A - D - N - 02-01\_C



AMENDMENT SCHEDULE

ISS	DATE	DESCRIPTION	BY
A	07/03/15	REVISED CAR PARK ALLOCATIONS	COJ
B	08/11/15	INFORMATION REQUEST REVISED	COJ
C	09/10/15	REVISED	COJ

NOTE: Refer to drawings to be shown in plan to be added. Verify all dimensions and 2D/3D construction of making of the drawings. Where printing electronic files is the responsibility of the sponsor to ensure the files are not altered. Proposals are for illustration purposes only. IF NECESSARY, ASK.



www.corearch.com.au mail@corearch.com.au  
 Brisbane Sunshine Coast Hervey Bay  
 07 3872 6700 07 5444 4511 07 4128 4466

CORE Architecture Pty Ltd  
 80/90/1 2008 Quality Assured 4311 ABN 79 009 732 254  
 National Code of Practice for the Construction Industry Association

This design is the property of the architect and may not be used, copied or reproduced without the prior written consent of the architect. Management in any way may result in legal action.

PROJECT: THE COSMOPOLITAN  
 CLIENT:


RESEMBLE PTY LTD  
 DRAWING TITLE: NORTH BUILDING


BASEMENT LEVEL 1 PLAN  
 DATE: SCALE: DRAWN: CORE


DRAWING No: 152545\_A - D - N - 02-02\_C

PRELIMINARY

C:\Users\mcc\Documents\152545\_NORTH BUILDING\_04.mxd  
 01/07/2015 13:50:00 PM

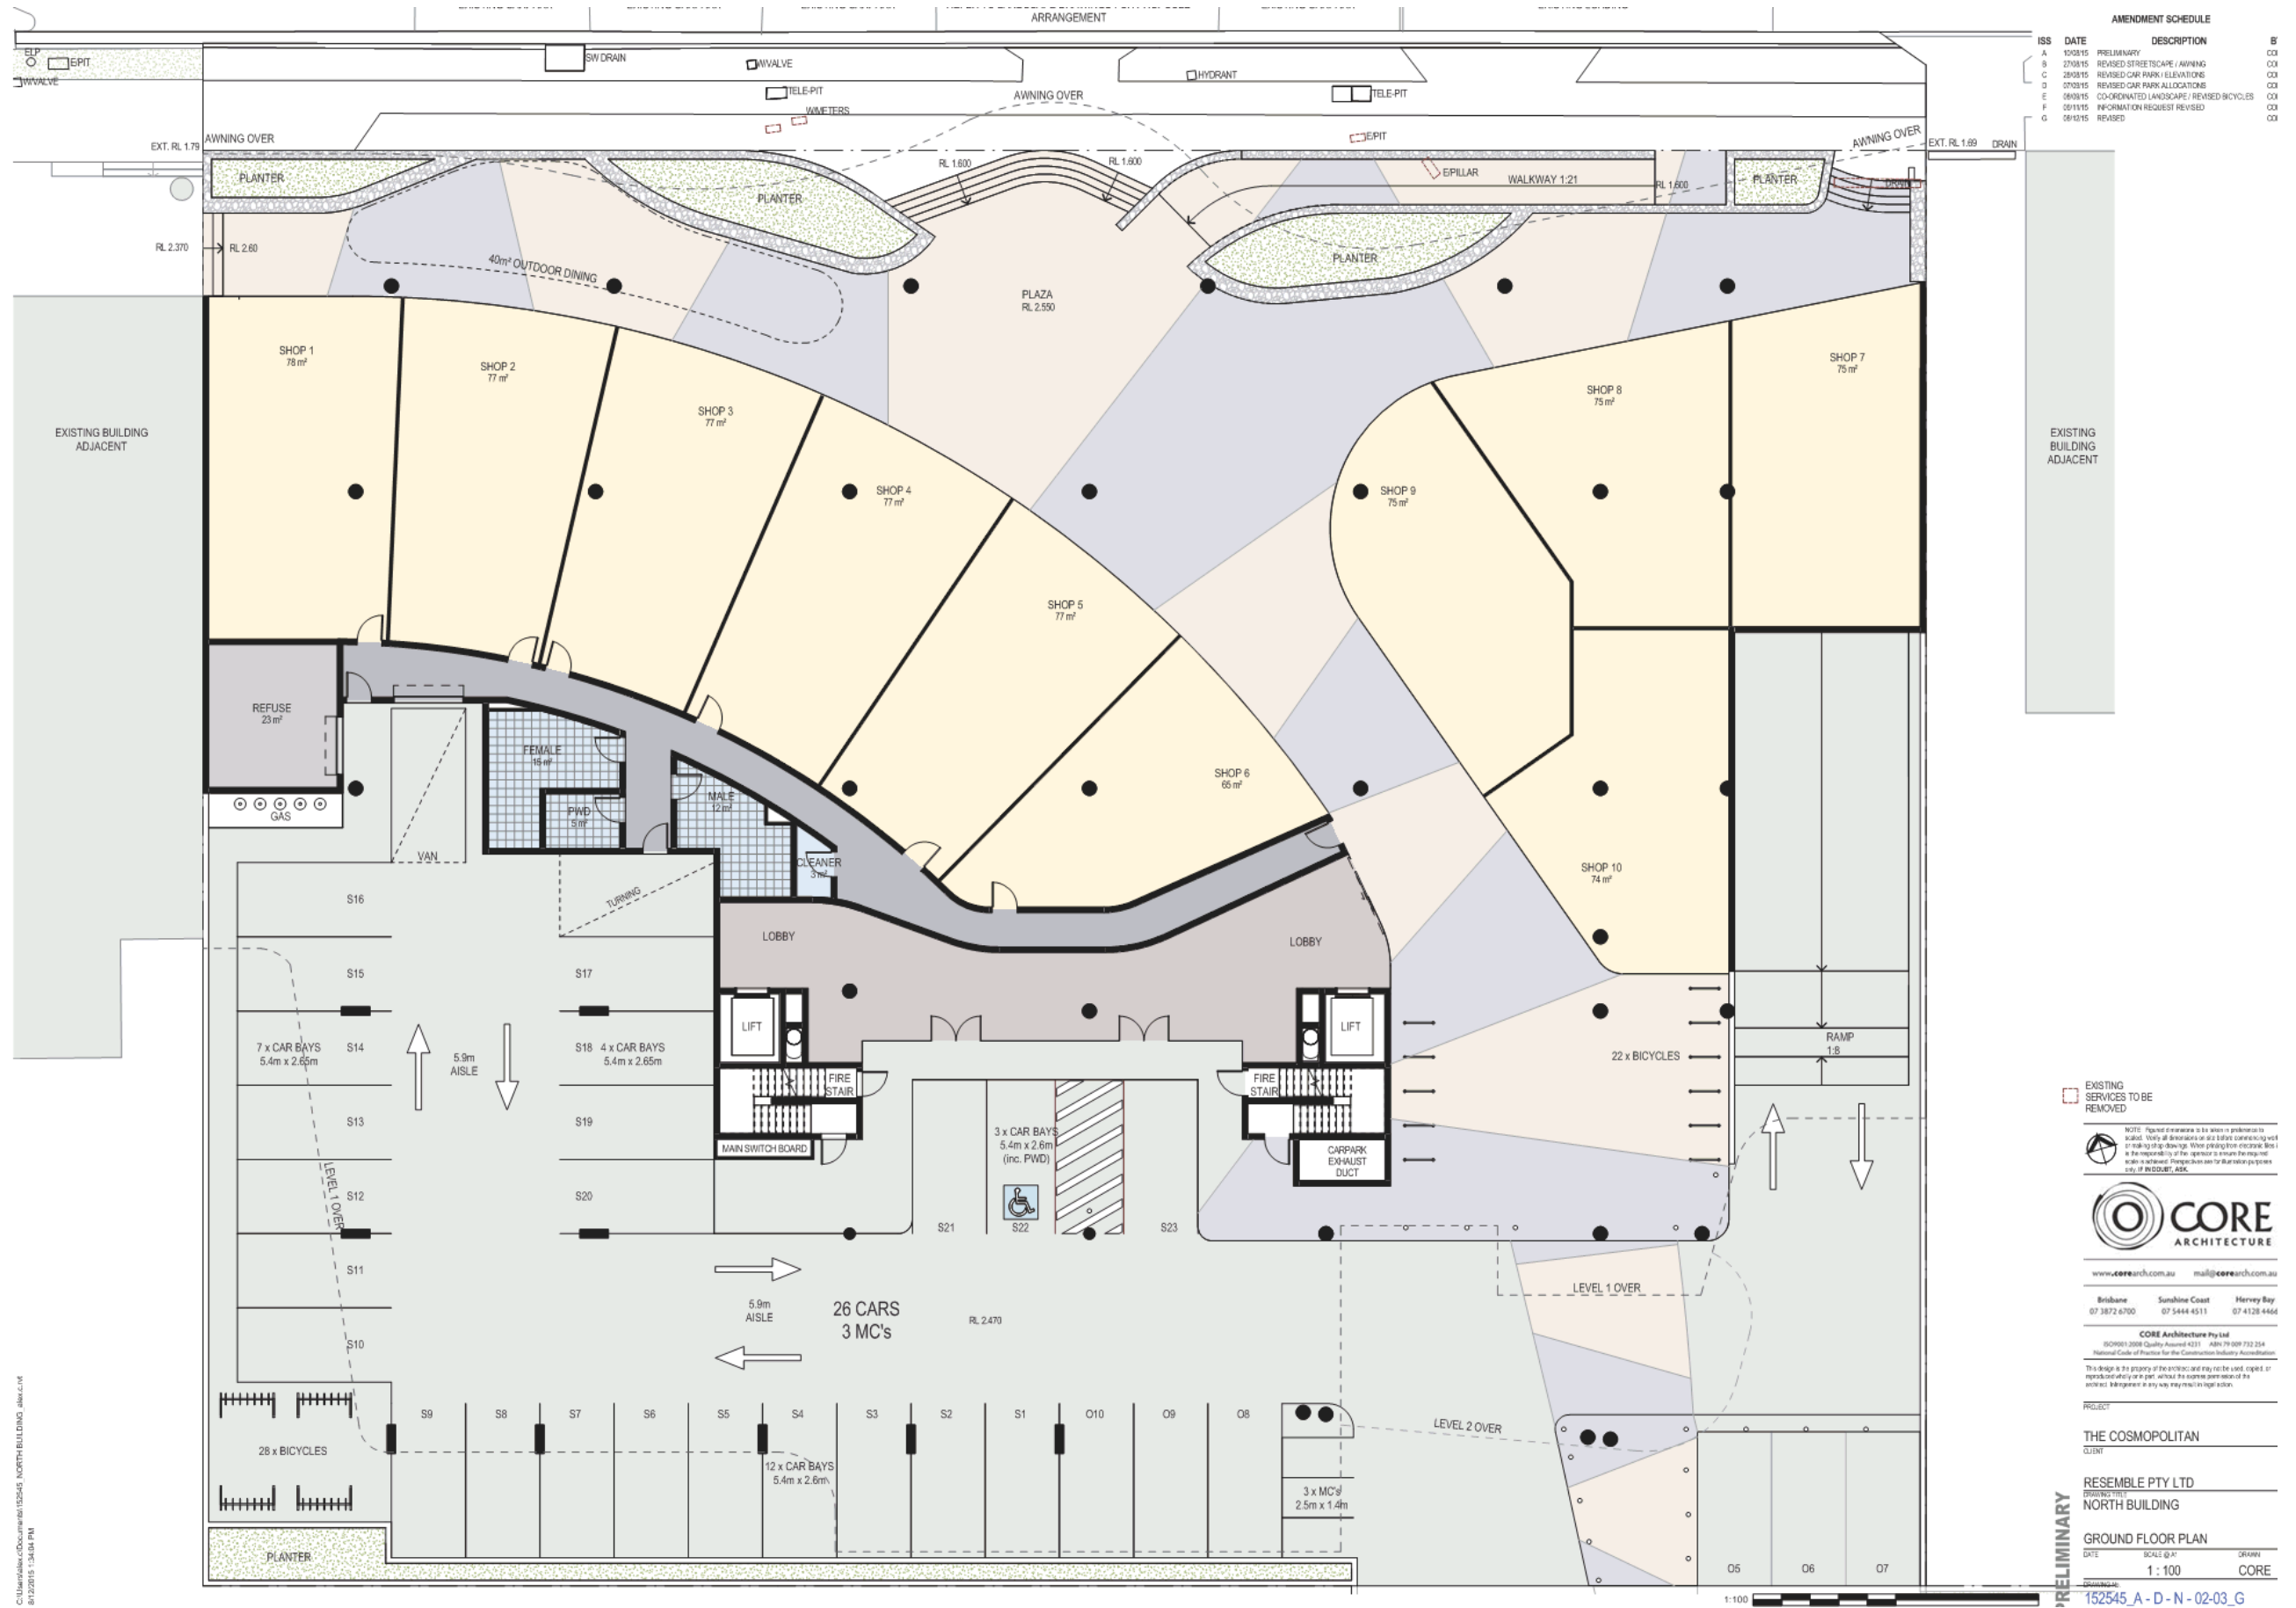

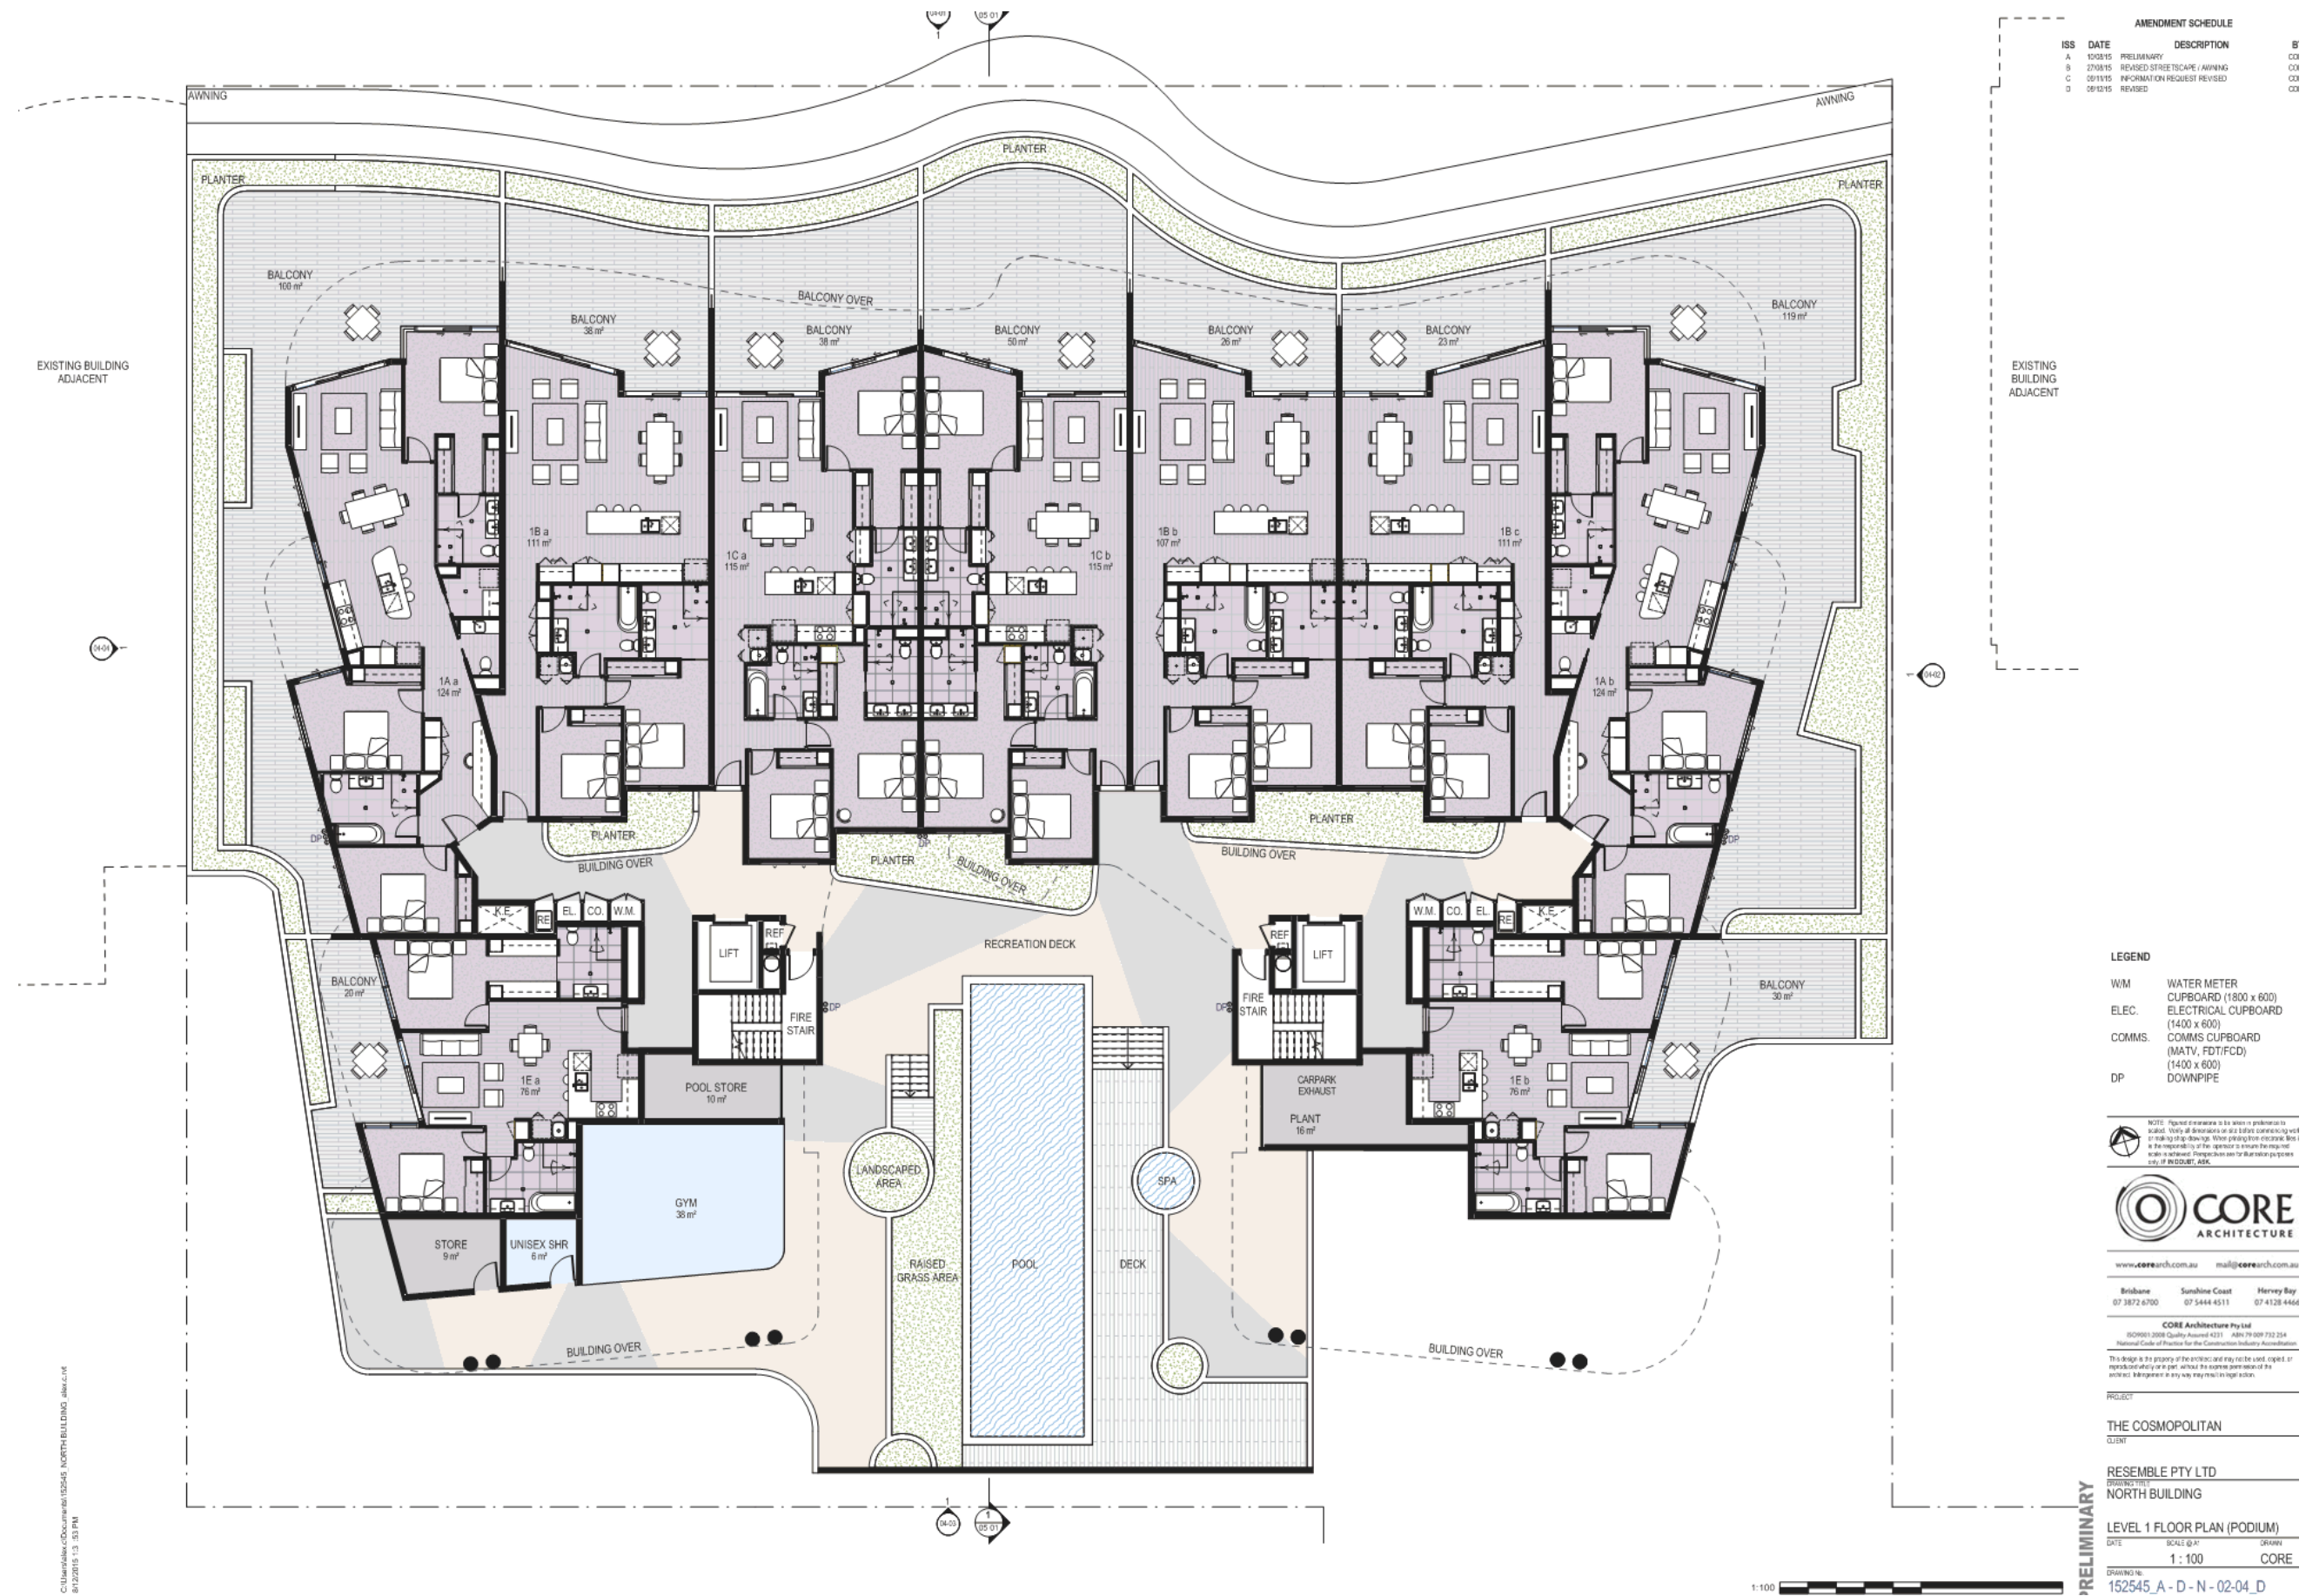

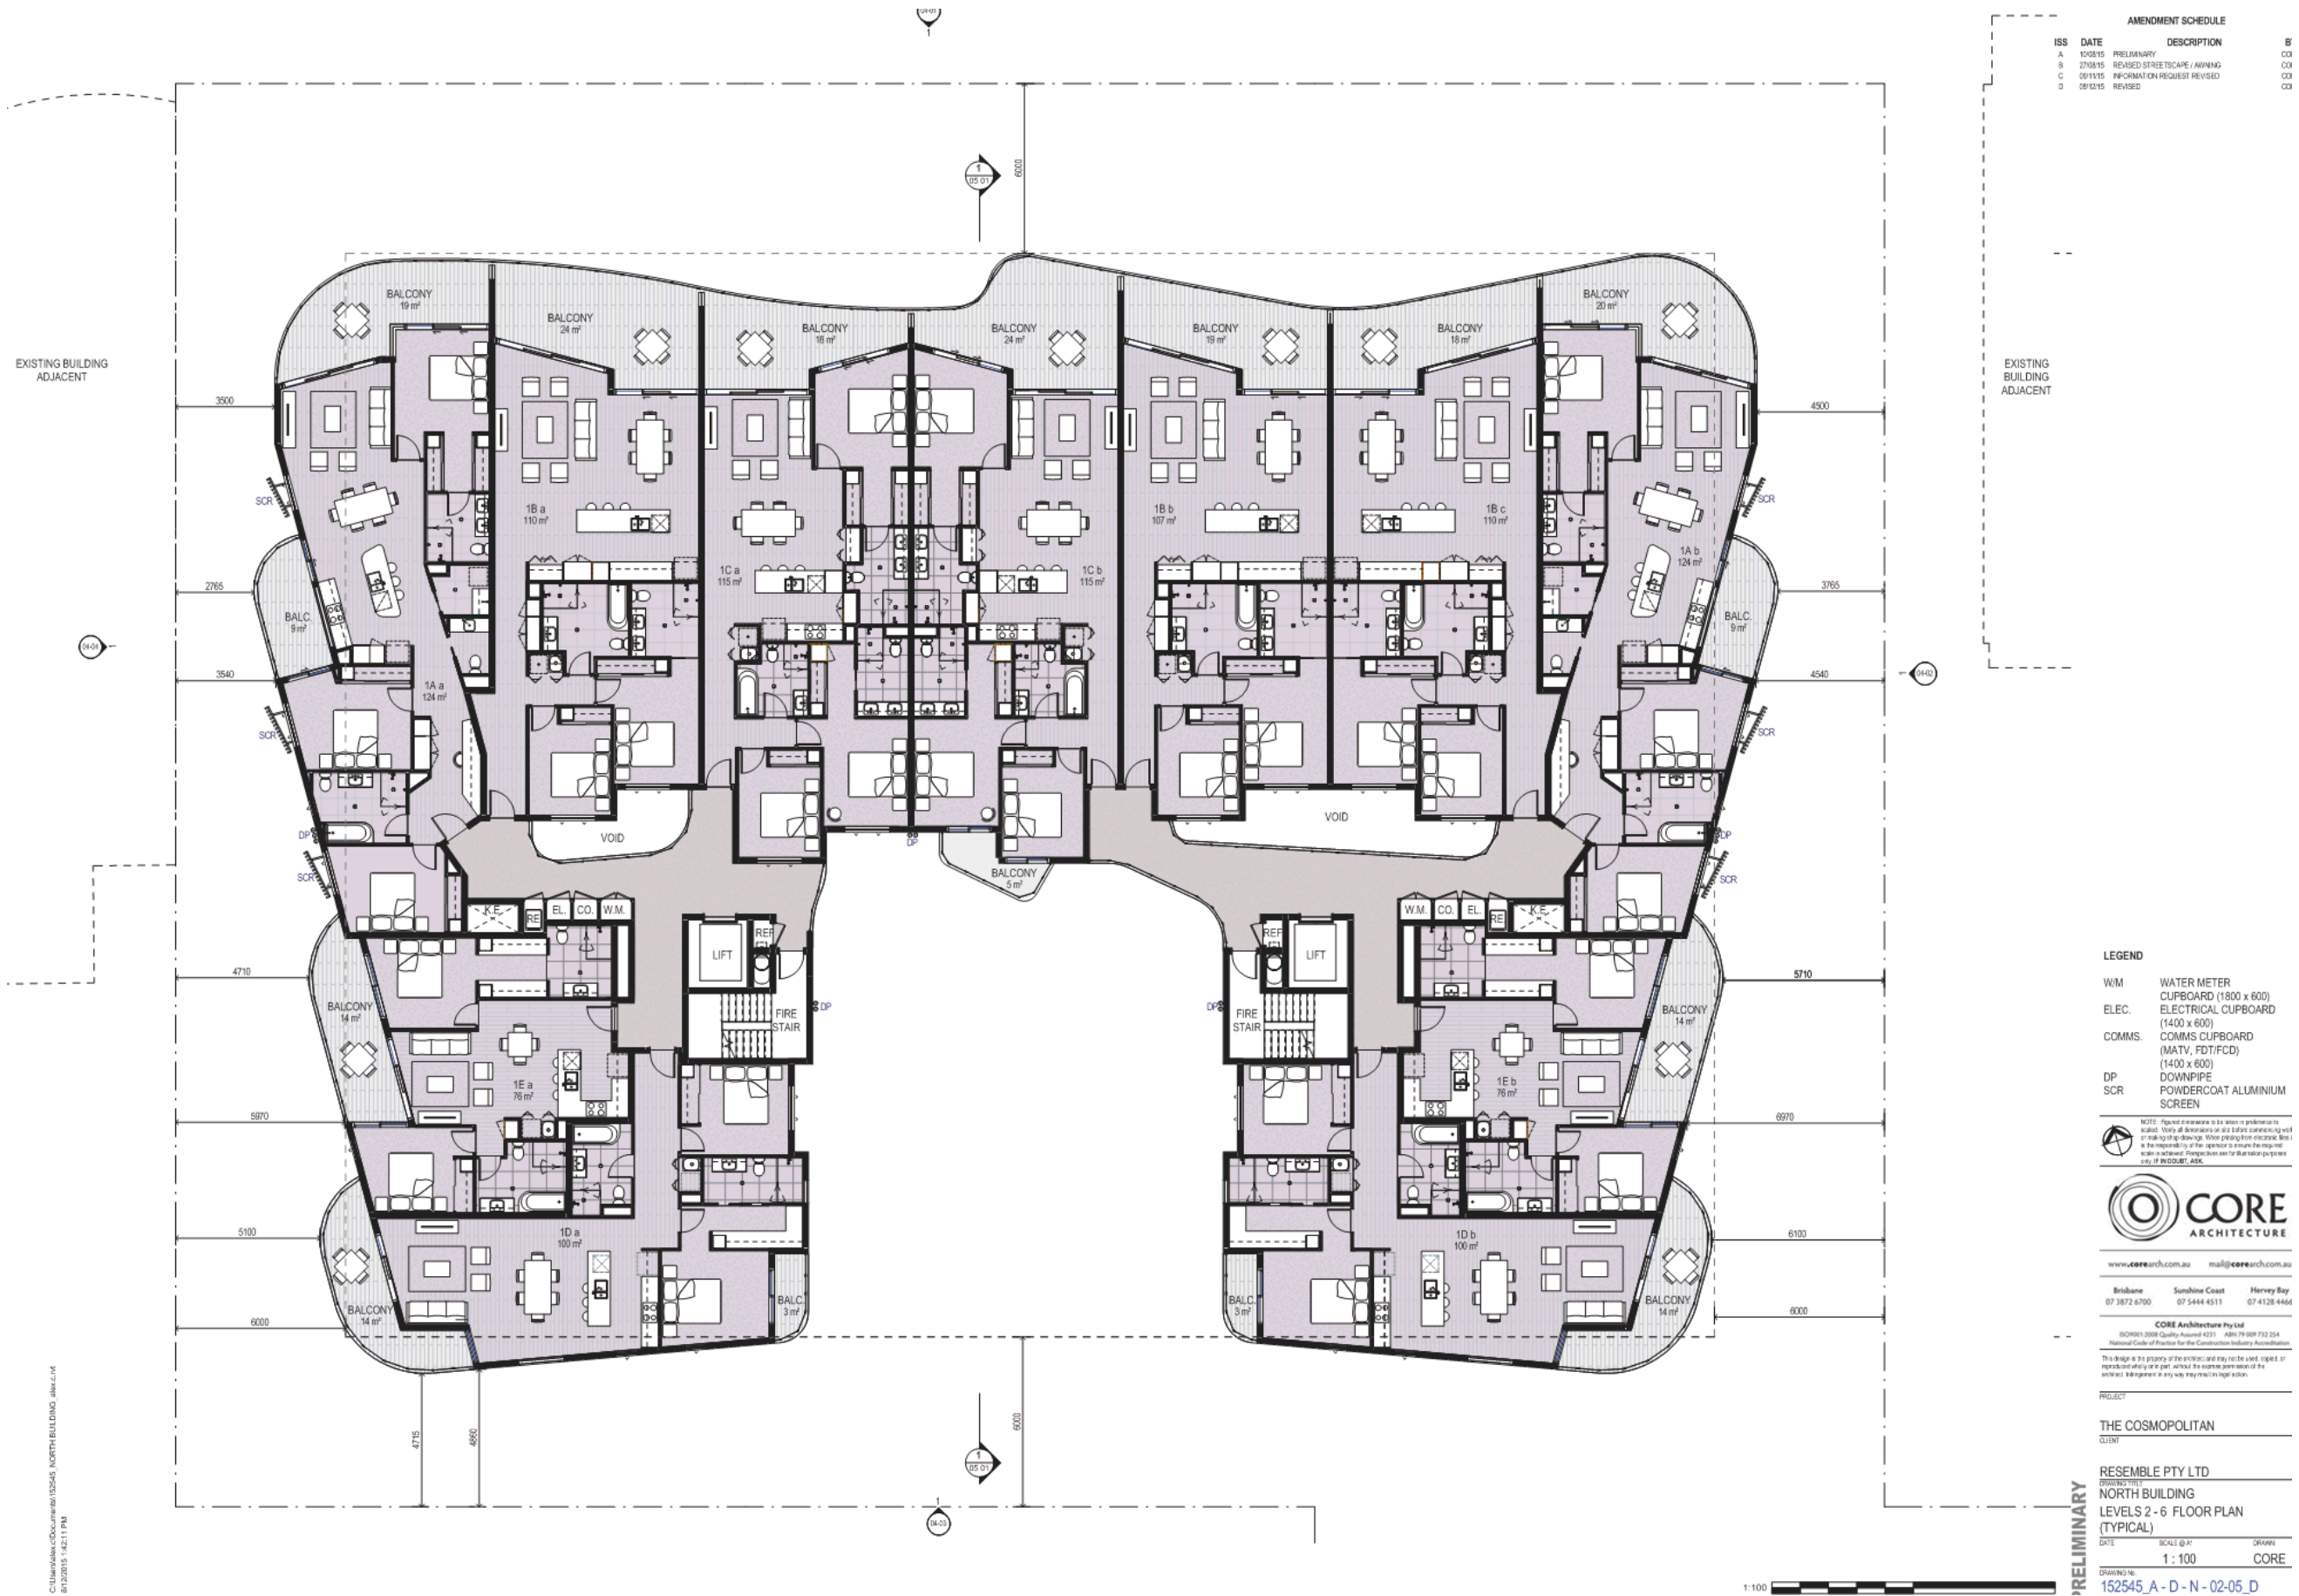

AMENDMENT SCHEDULE

ISS	DATE	DESCRIPTION	B
A	10/03/15	PRELIMINARY	CO
B	27/04/15	REVISED STREETSCAPE/AVENUE	CO
C	05/11/15	INFORMATION REQUEST REVISED	CO
D	08/12/15	REVISED	CO

LEGEND

WM	WATER METER
CUPBOARD (1800 x 600)	
ELEC.	ELECTRICAL CUPBOARD (1400 x 600)
COMMS.	COMMS CUPBOARD (MATV, FDT/FCD) (1400 x 600)
DP	DOWNPIPE
SCR	POWDERCOAT ALUMINIUM SCREEN

NOTE: Typical dimensions to be shown in plan should be used. Verify all dimensions on site before commencing work or making the drawings. Where practical, electrical lines in the responsibility of the applicant should be shown with a separate line. Proposals for structural purposes only are shown in grey.



www.corearch.com.au mail@corearch.com.au

Brisbane 07 3872 6700 Sunshine Coast 07 5444 4511 Hervey Bay 07 4128 4466

CORE Architecture Pty Ltd  
 80/90/1 2008 Quality Award #211 ABRN 79 009 732 234  
 National Code of Practice for the Construction Industry Association

This design is the property of the architect and may not be used, copied or reproduced without the prior written consent of the architect. Management in any way may result in legal action.

PROJECT: THE COSMOPOLITAN  
 CLIENT:

RESEMBLE PTY LTD  
 DRAWING TITLE: NORTH BUILDING


LEVELS 2 - 6 FLOOR PLAN (TYPICAL)

DATE: 15/07/16 SCALE: @A1 DRAWN: CORE

DRAWING NO: 152545\_A - D - N - 02-05\_D

PRELIMINARY



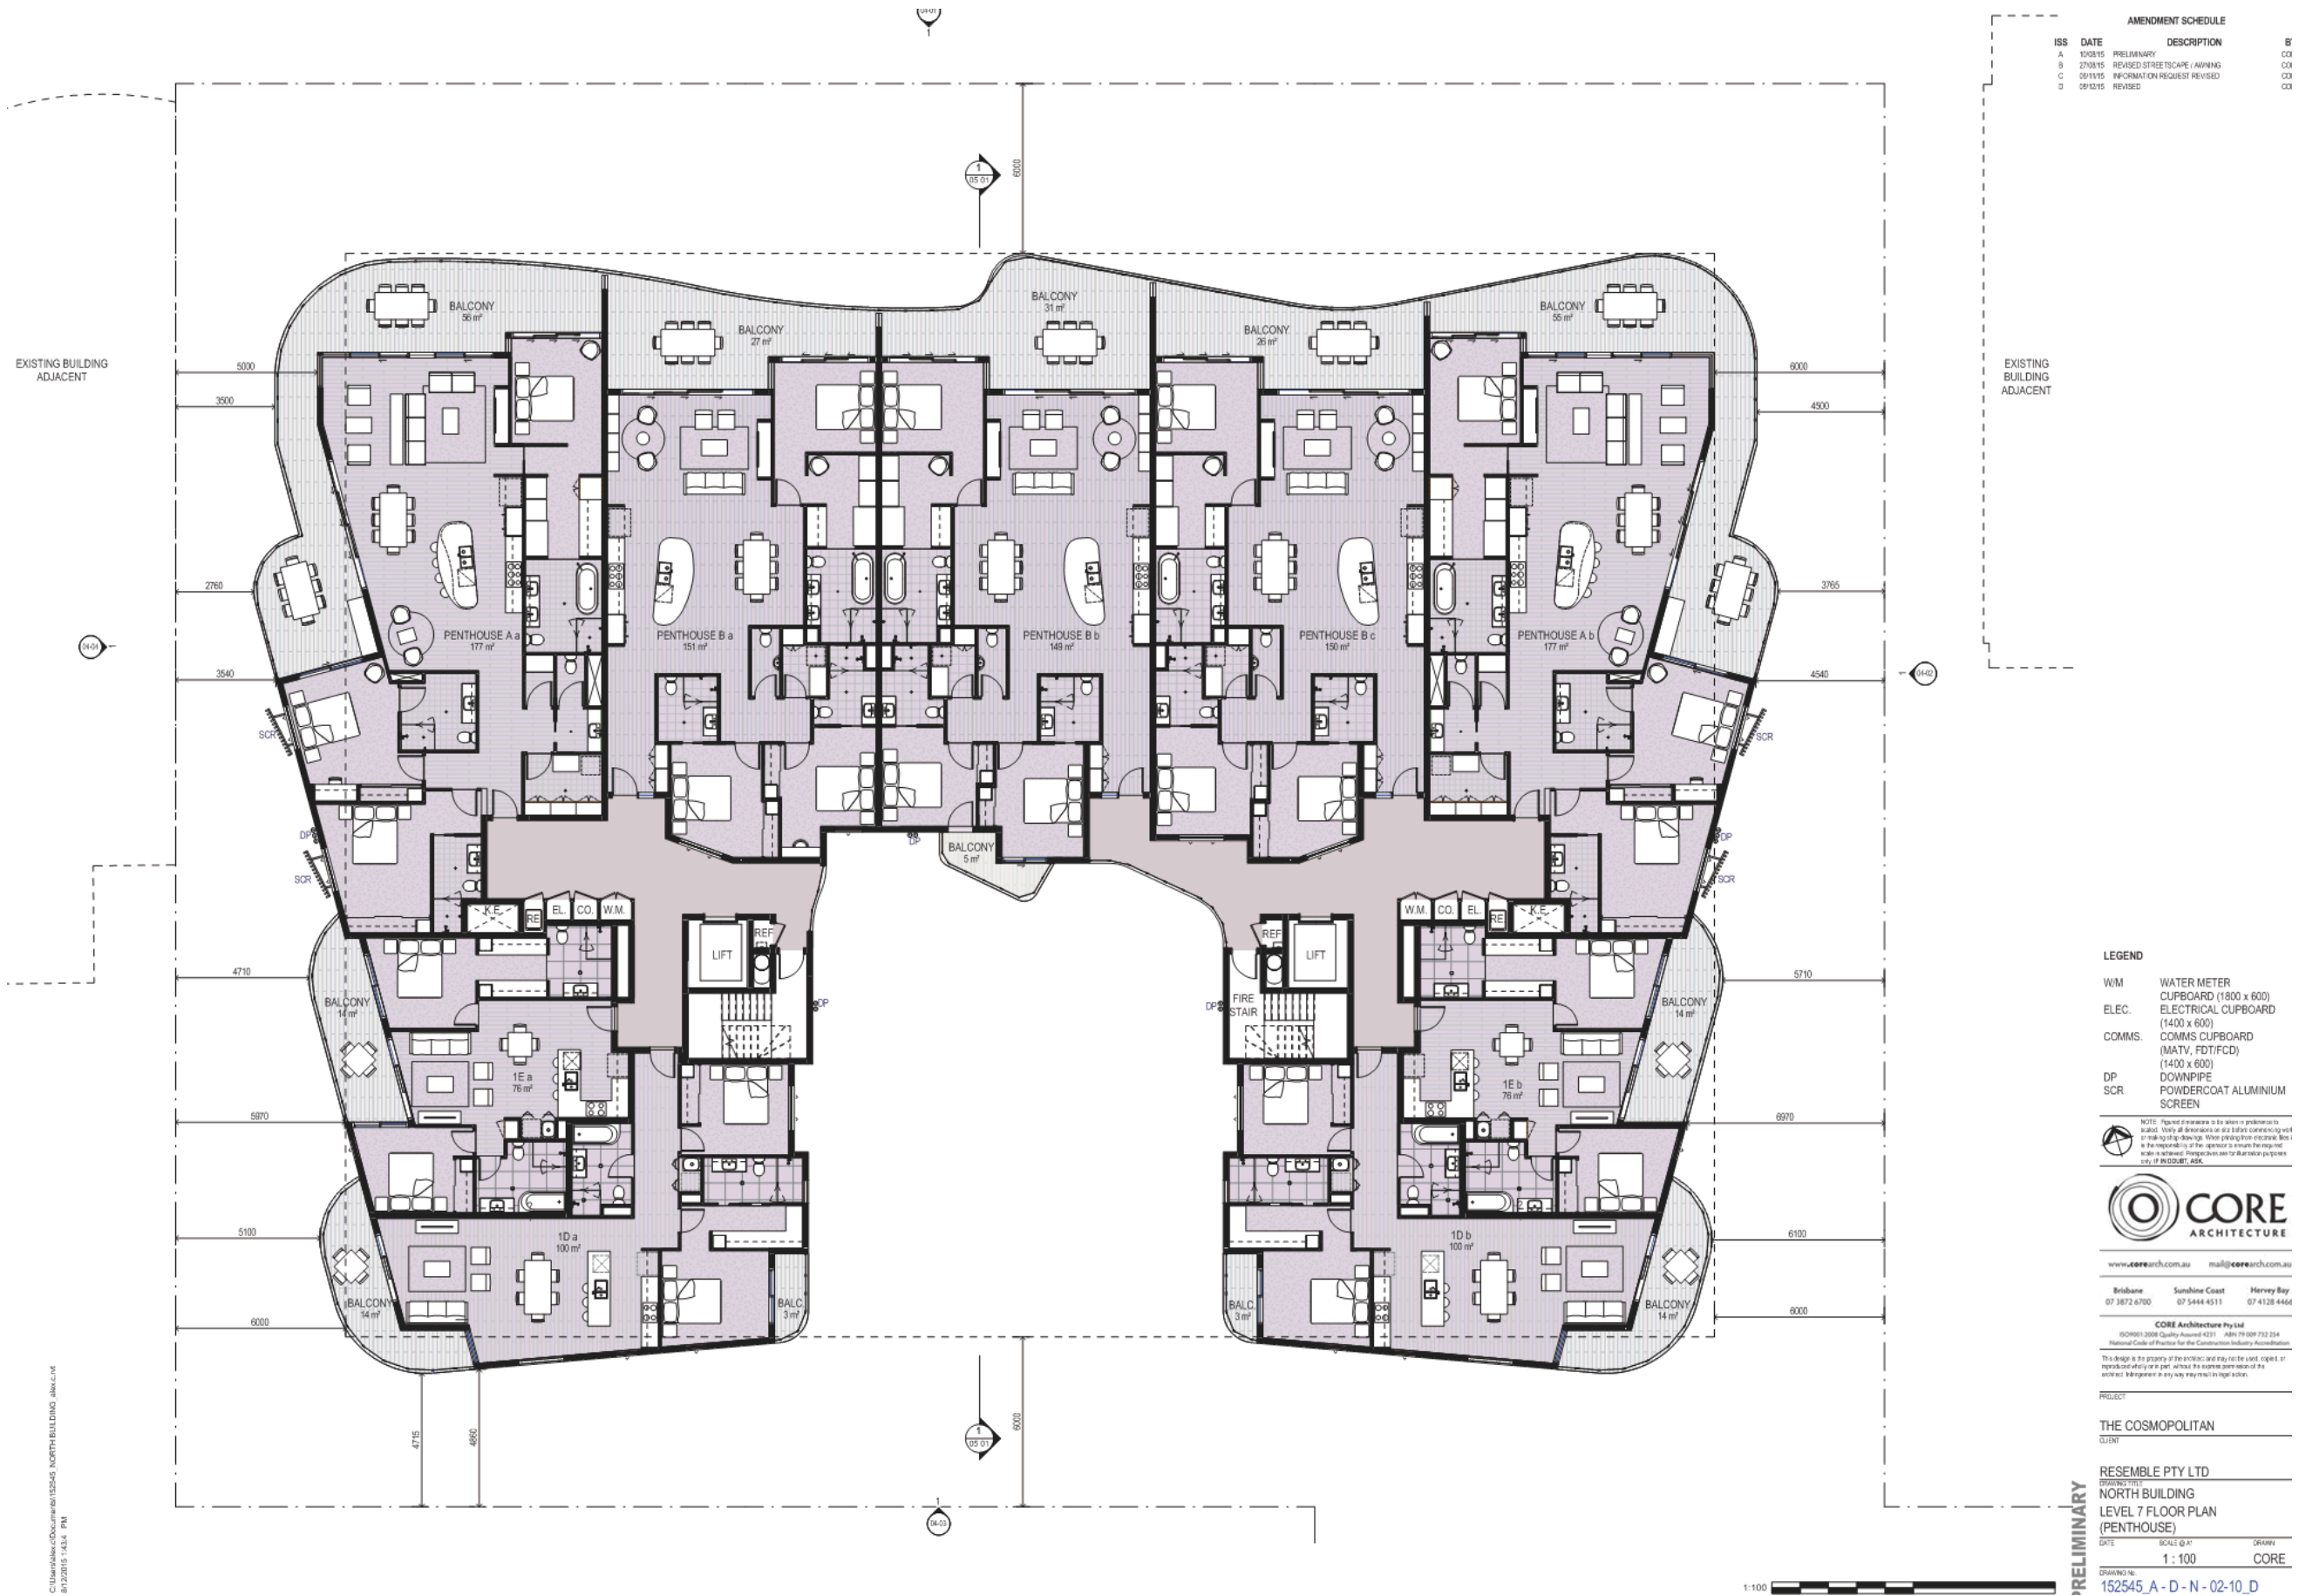

AMENDMENT SCHEDULE

ISS	DATE	DESCRIPTION	B
A	10/03/15	PRELIMINARY	CO
B	27/04/15	REVISED STREETSCAPE /AWNING	CO
C	05/11/15	INFORMATION REQUEST REVISED	CO
D	08/12/15	REVISED	CO

LEGEND

WM	WATER METER CUPBOARD (1800 x 600)
ELEC.	ELECTRICAL CUPBOARD (1400 x 600)
COMMS.	COMMS CUPBOARD (MATV, FDT/FCD) (1400 x 600)
DP	DOWNPIPE
SCR	POWDERCOAT ALUMINIUM SCREEN

NOTE: Typical dimensions to be shown in plan view to avoid. Verify all dimensions on site before commencing work or making the drawings. Where pointing from electronic files is the responsibility of the sponsor to ensure the drawings are a true and correct representation of the actual work on site.



www.corearch.com.au mail@corearch.com.au  
 Brisbane 07 3872 6700 Sunshine Coast 07 5444 4511 Hervey Bay 07 4128 4466

CORE Architecture Pty Ltd  
 80/901 2008 Quality Assured 4211 ABRN 79 009 732 254  
 National Code of Practice for the Construction Industry Association


PROJECT: THE COSMOPOLITAN  
 CLIENT:

RESEMBLE PTY LTD  
 DRAWING TITLE: NORTH BUILDING LEVEL 7 FLOOR PLAN (PENTHOUSE)  
 DATE: SCALE: 1:100  
 DRAWN: CORE  
 DRAWING NO: 152545\_A - D - N - 02-10\_D

PRELIMINARY



AMENDMENT SCHEDULE			
ISS	DATE	DESCRIPTION	B
A	09/12/15	REVISED	COI

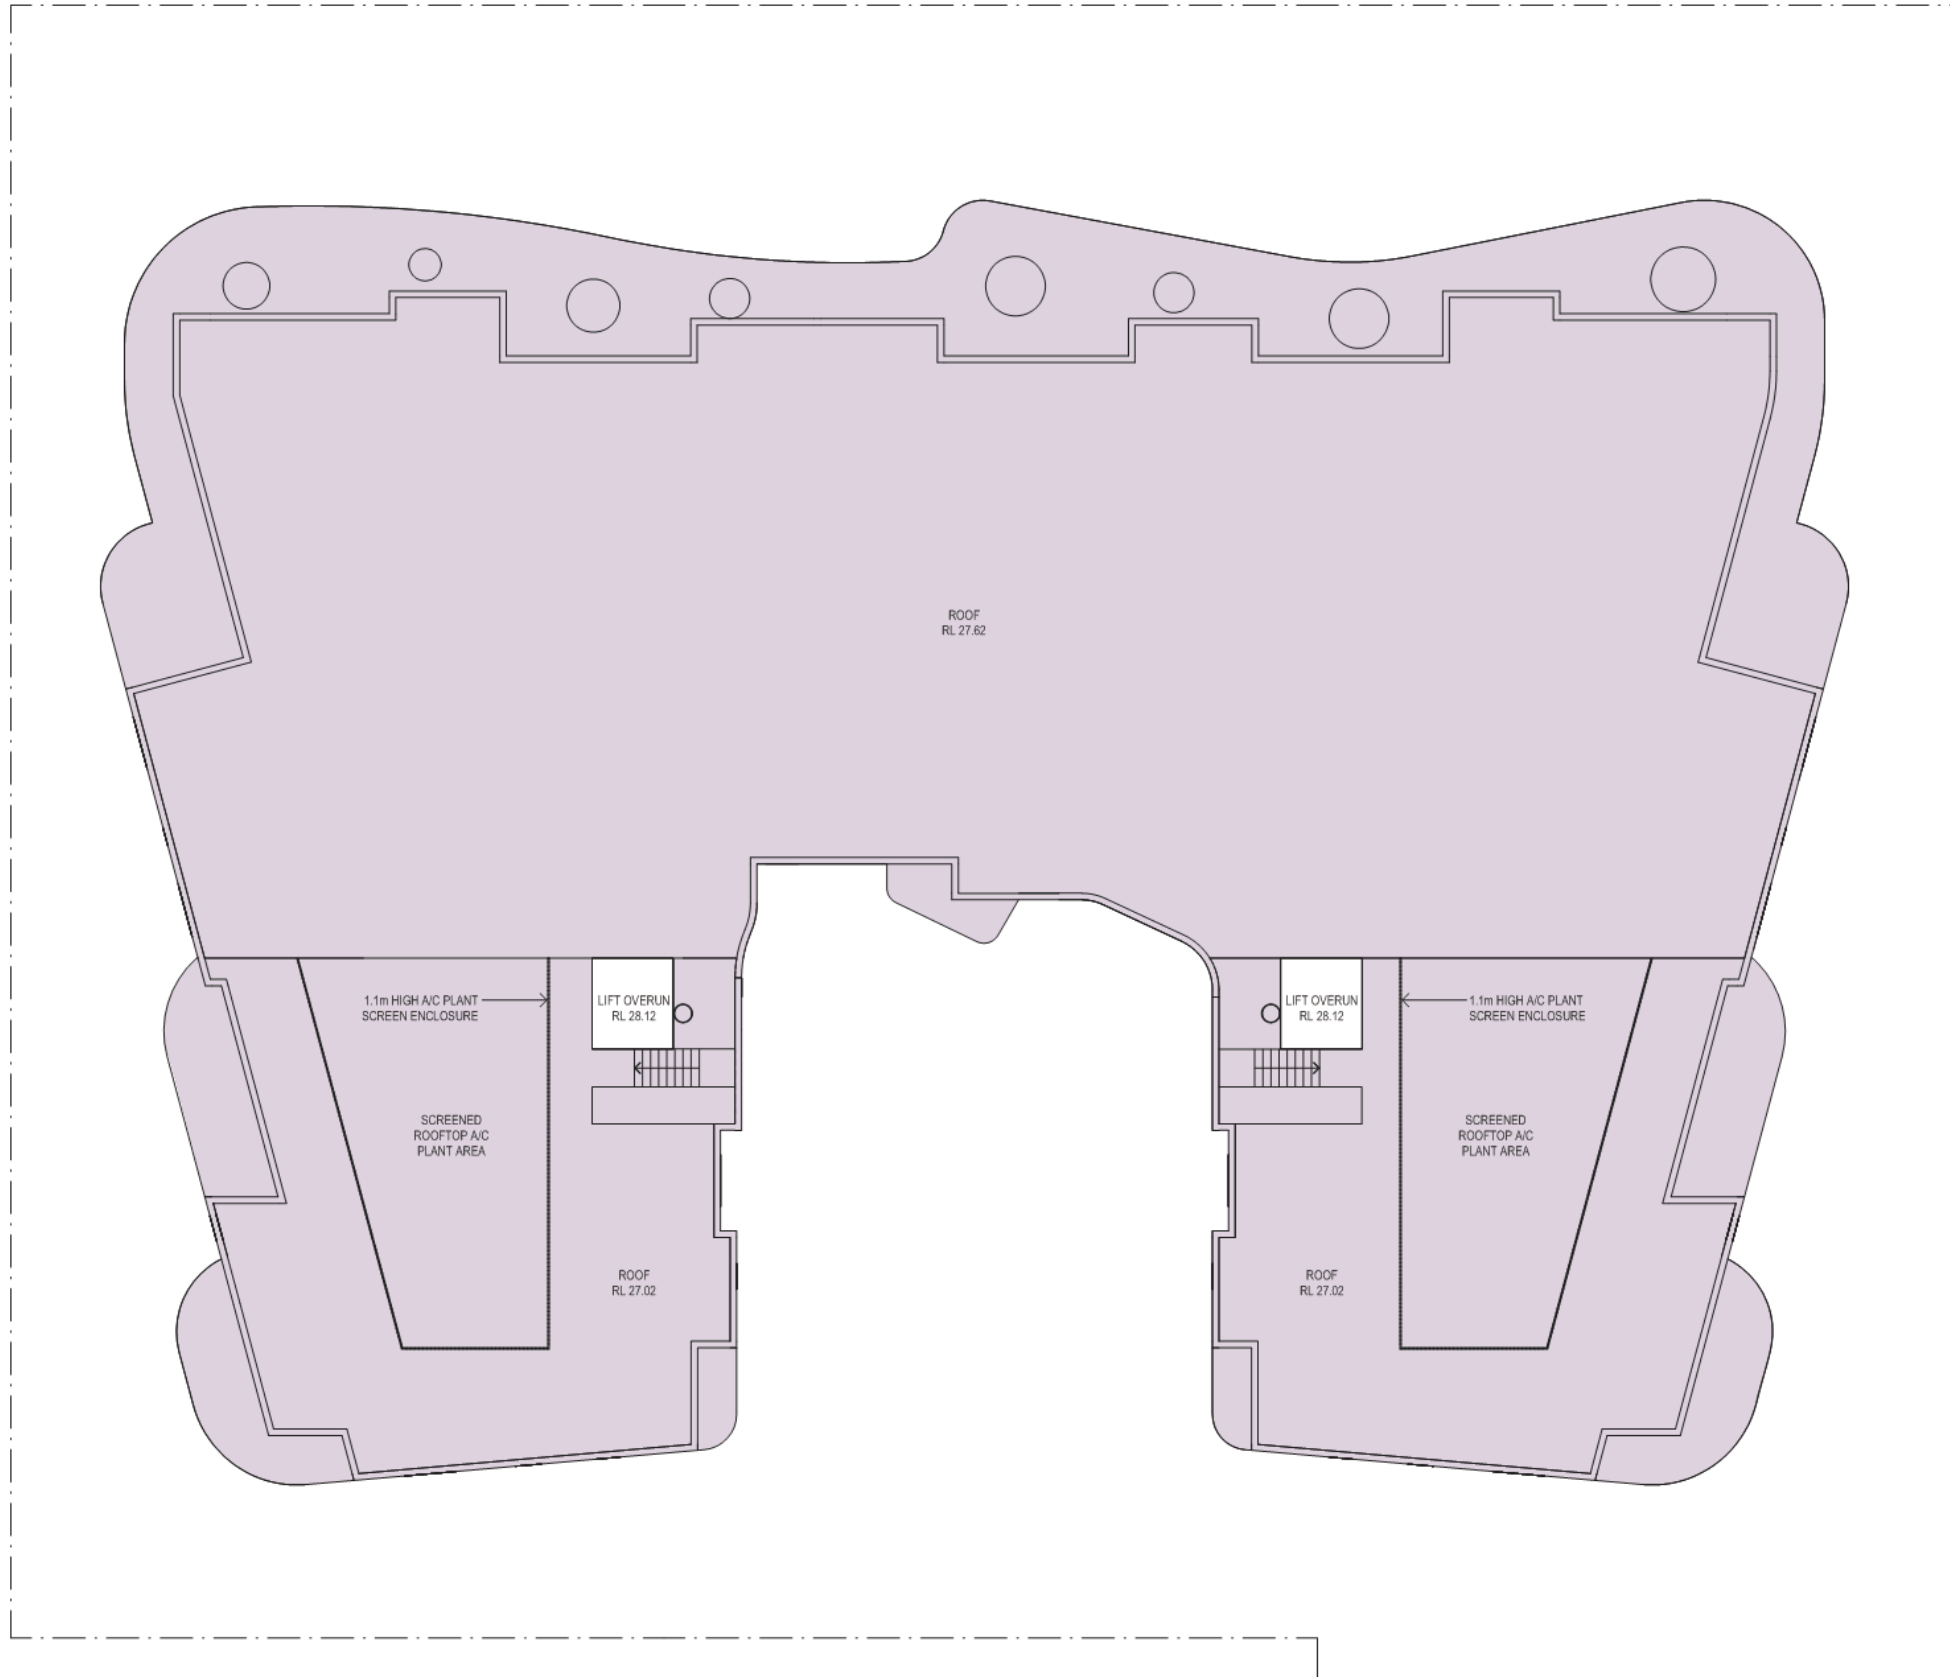

NOTE: Typical elevations to be shown in plan view to avoid. Verify all dimensions of all items concerning void or making of the design. Where pointing from electric lines is the responsibility of the applicant to ensure the plan is with a network. Proposals are for illustration purposes only. © CORE ARCH.



www.corearch.com.au mail@corearch.com.au

Brisbane Sunshine Coast Hervey Bay  
 07 3872 6700 07 5444 4511 07 4128 4466

CORE Architecture Pty Ltd  
 80/901 2008 Quality Assured 4211 ABR/79 009 732 254  
 National Code of Practice for the Construction Industry Association

This design is the property of the architect and may not be used, copied or reproduced without the prior written consent of the architect. Management in any way may result in legal action.

PROJECT

THE COSMOPOLITAN

CLIENT

RESEMBLE PTY LTD

DRAWING TITLE  
 NORTH BUILDING

ROOF PLAN

DATE SCALE DRAWN  
 1 : 100 CORE

DRAWING NO.  
 152545\_A - D - N - 02-11\_A

PRELIMINARY



C:\Users\mcc\Documents\152545\_NORTH BUILDING\_ARCH.DWG  
 01/12/2015 11:44:37 PM

AMENDMENT SCHEDULE			
ISS	DATE	DESCRIPTION	#
A	28/03/15	REVISED CAR PARK / ELEVATIONS	03
B	28/03/15	REVISED	04



1 ELEVATION - NORTH  
 1:100

NOTE: Figures shown are to be used as a guide only. The architect is not responsible for the accuracy of the information shown on this drawing. It is the responsibility of the client to ensure that the information shown on this drawing is correct and to advise the architect of any errors or omissions.



www.corearch.com.au mail@corearch.com.au  
 Brisbane 07 3872 6700 Sunshine Coast 07 5444 4511 Hervey Bay 07 4128 4464

CORE Architecture Pty Ltd  
 80/901 2008 Quality Award #211 ABRN 79 089 732 254  
 National Code of Practice for the Construction Industry Accreditation  
 This design is the property of the architect and may not be used, copied, or reproduced without the prior written consent of the architect. Infringement in any way may result in legal action.

PROJECT  
 THE COSMOPOLITAN  
 CLIENT

RESEMBLE PTY LTD  
 BUILDING TITLE  
 NORTH BUILDING

NORTH ELEVATION  
 DATE SCALE @ BY DRAWN  
 1:100 CORE

DRAWING No.  
 152545\_A - D - N - 04-01\_B

PRELIMINARY





AMENDMENT SCHEDULE			
ISS	DATE	DESCRIPTION	B
A	15/03/15	PRELIMINARY	CD
B	28/03/15	REVISIONS - CAR PARK / ELEVATIONS	CD
C	05/11/15	INFORMATION REQUEST REVISIONS	CD
D	08/12/15	REVISIONS	CD



1 ELEVATION - EAST  
 1:100

NOTE: Figures shown are to the extent of information available. They are not intended to be used as a basis for any design or construction without the consent of the architect. The architect is not responsible for any errors or omissions in this drawing. Please refer to the contract documents for full terms and conditions.



www.corearch.com.au mail@corearch.com.au  
 Brisbane Sunshine Coast Hervey Bay  
 07 3872 6700 07 5464 4511 07 4128 4466

CORE Architecture Pty Ltd  
 BC09601 2008 Quality Assured 4211 ABRN 79 089 732 254  
 National Code of Practice for the Construction Industry Accreditation

This design is the property of the architect and may not be used, copied, or reproduced without the prior written consent of the architect. Infringement in any way may result in legal action.

PROJECT  
 THE COSMOPOLITAN  
 CLIENT

RESEMBLE PTY LTD  
 BUILDING TITLE  
 NORTH BUILDING

EAST ELEVATION  
 DATE SCALE @ BY DRAWN  
 1:100 CORE

DRAWING No.  
 152545\_A - D - N - 04-02\_D

PRELIMINARY



C:\Users\mcc\Documents\152545\_NORTH BUILDING\_ARCH.DWG  
 07/12/2015 12:00:00 PM

AMENDMENT SCHEDULE			
ISS	DATE	DESCRIPTION	B
A	09/03/15	REVISED DA DRAWINGS	CO
B	09/11/15	INFORMATION REQUEST REVISED	CO
C	09/12/15	REVISED	CO



1 ELEVATION - SOUTH  
 1:100

NOTE: Figures shown are to be used as a guide only. The architect is not responsible for the accuracy of the information shown on this drawing. The client is responsible for the accuracy of the information shown on this drawing. The architect is not responsible for the accuracy of the information shown on this drawing.



www.corearch.com.au mail@corearch.com.au  
 Brisbane Sunshine Coast Hervey Bay  
 07 3872 6700 07 5464 4511 07 4128 4466

CORE Architecture Pty Ltd  
 80/901 2008 Quality Award 4211 ABRV 79 009 732 254  
 National Code of Practice for the Construction Industry Accreditation

This design is the property of the architect and may be used, copied, or reproduced in any way without the written permission of the architect. Infringement in any way may result in legal action.

PROJECT

THE COSMOPOLITAN  
 CLIENT

RESEMBLE PTY LTD  
 BUILDING TITLE  
 NORTH BUILDING

SOUTH ELEVATION

DATE SCALE DRAWN  
 1:100 CORE

DRAWING NO.  
 152545\_A - D - N - 04-03\_C

PRELIMINARY



AMENDMENT SCHEDULE			
ISS	DATE	DESCRIPTION	B
A	15/03/15	PRELIMINARY	CD
B	28/03/15	REVISIONS FOR PARK / ELEVATIONS	CD
C	05/11/15	INFORMATION REQUEST REVISIONS	CD
D	05/12/15	REVISIONS	CD



1 ELEVATION - WEST  
 1:100

NOTE: Figures shown are to the extent of possession in public. They do not constitute or constitute any part of a contract. The architect is not responsible for the accuracy of the information provided in this drawing. 



www.corearch.com.au mail@corearch.com.au  
 Brisbane Sunshine Coast Hervey Bay  
 07 3872 6700 07 5464 4511 07 4128 4466

CORE Architecture Pty Ltd  
 BC9601 2008 Quality Assured 4211 ABN 79 009 732 254  
 National Code of Practice for the Construction Industry Accreditation  
 This drawing is the property of the architect and may not be used, copied, or reproduced without the prior written permission of the architect. Infringement in any way may result in legal action.


PROJECT  
 THE COSMOPOLITAN  
 CLIENT  
 RESEMBLE PTY LTD  
 DRAWING TITLE  
 NORTH BUILDING  
 WEST ELEVATION  
 DATE SCALE @ BY DRAWN  
 15/03/15 1:100 CORE  
 DRAWING No.  
 152545\_A - D - N - 04-04\_D

PRELIMINARY



C:\Users\mcc\Documents\152545 - NORTH BUILDING - BRAC.dwg  
 07/12/2015 2:06:59 PM

AMENDMENT SCHEDULE			
ISS	DATE	DESCRIPTION	BY
A	09/03/15	REVISED DA DRAWINGS	CO
B	08/11/15	INFORMATION REQUEST REVISED	CO
C	08/12/15	REVISED	CO

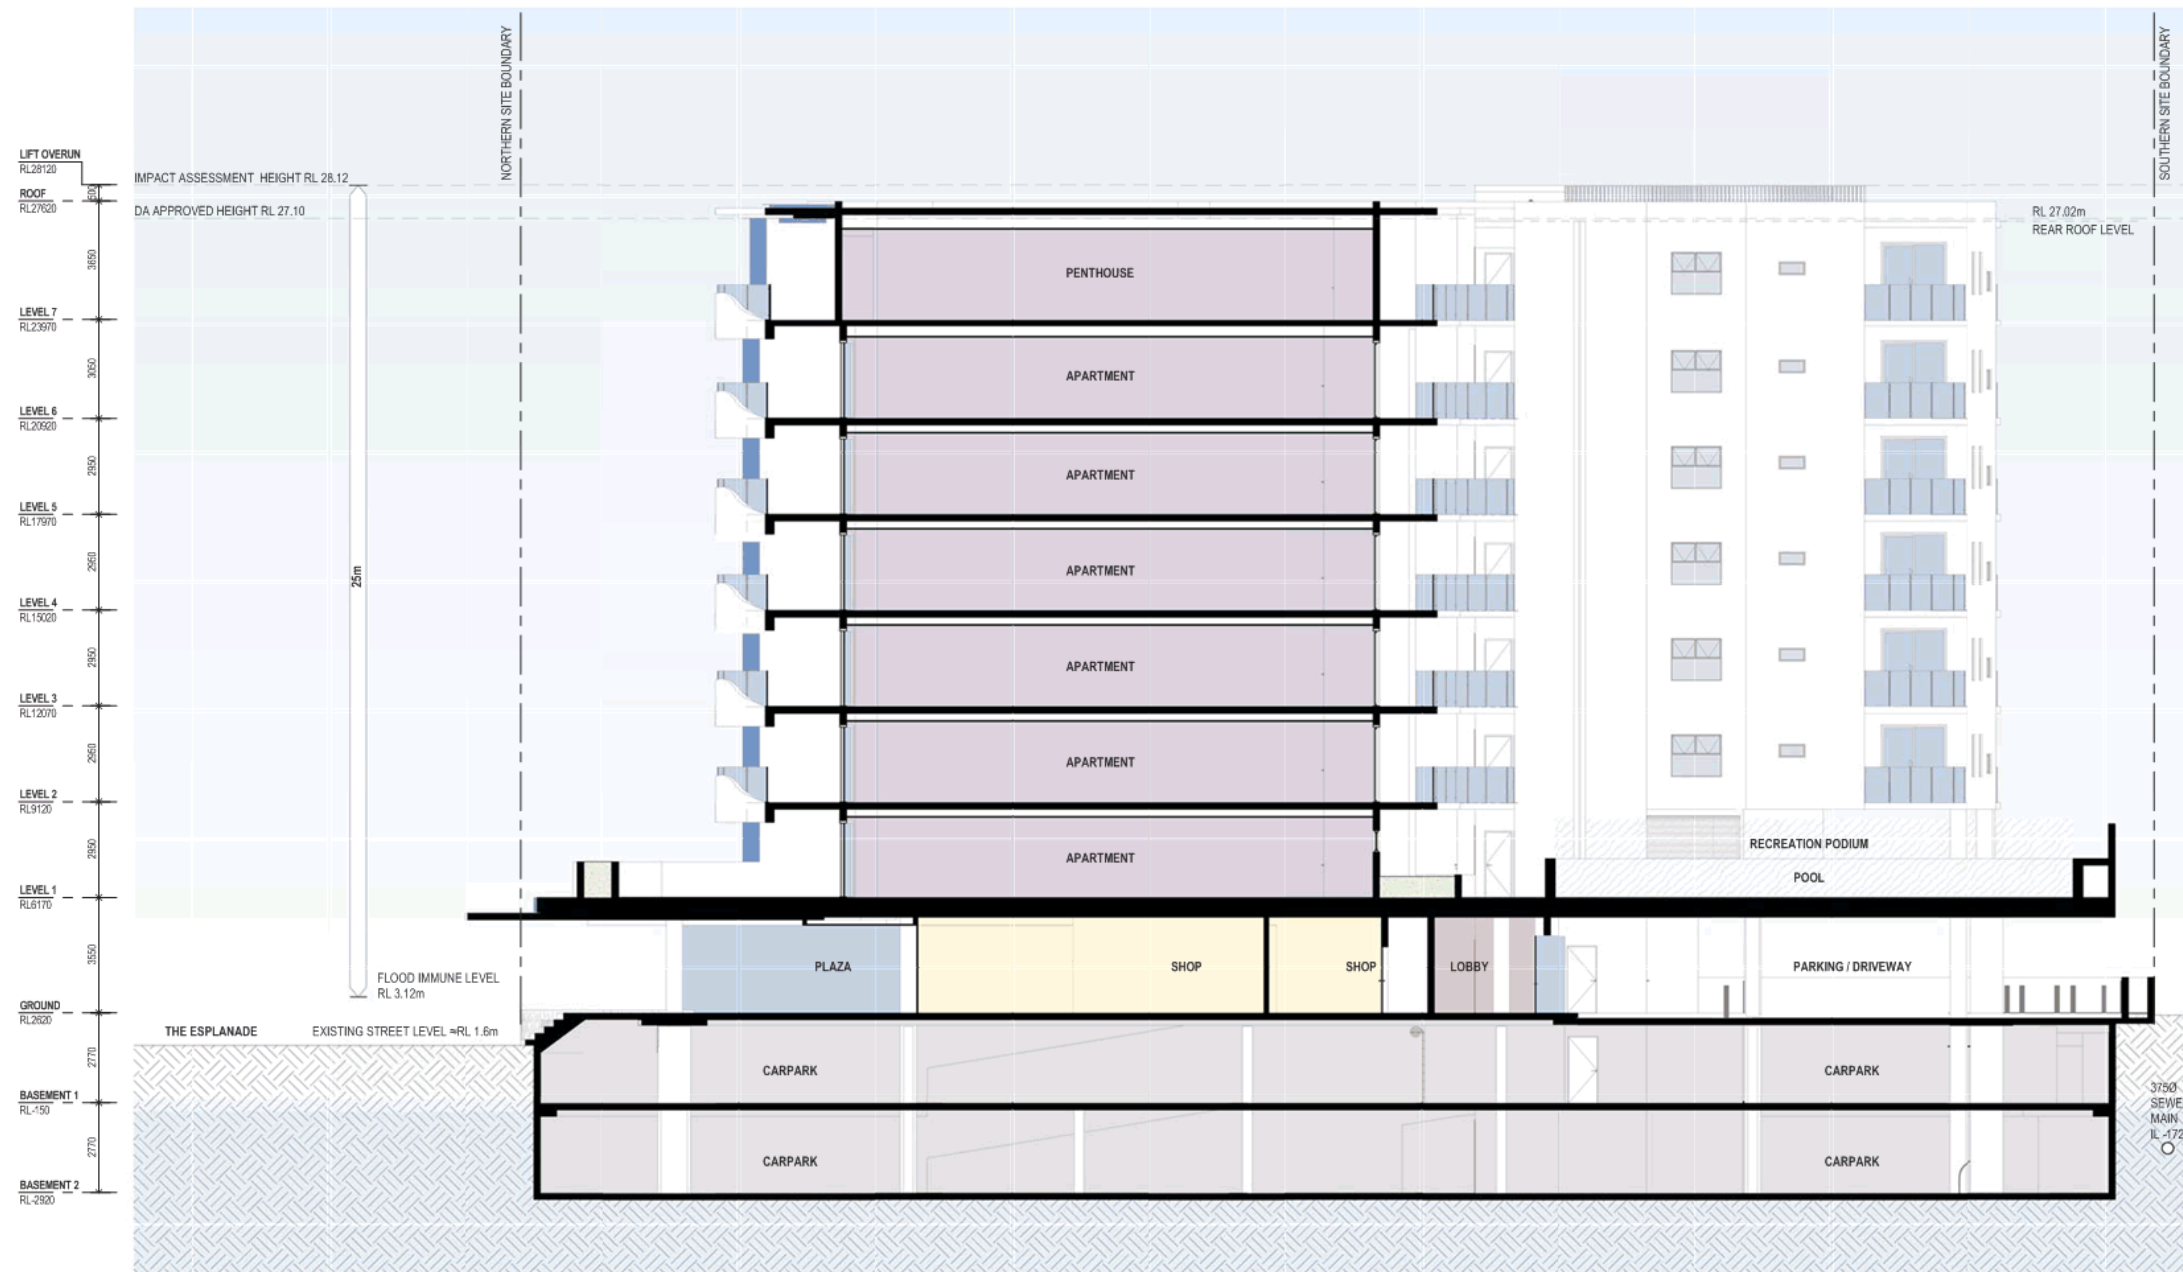

1 SECTION  
1:100

NOTE: Figures are shown to the nearest millimetre unless otherwise stated. All dimensions are to be taken from the face of the work unless otherwise stated. The architect is not responsible for any errors or omissions in the drawings or for any consequences arising therefrom.



www.corearch.com.au mail@corearch.com.au  
 Brisbane Sunshine Coast Hervey Bay  
 07 3872 6700 07 5444 4511 07 4128 4466

CORE Architecture Pty Ltd  
 80/9001 2008 Quality Award #211 ABRV 79 009 732 254  
 National Code of Practice for the Construction Industry Association

PROJECT  
 THE COSMOPOLITAN  
 CLIENT

RESEMBLE PTY LTD  
 DRAWING TITLE  
 NORTH BUILDING

SECTION  
 DATE SCALE BY DRAWN  
 1:100 CORE  
 DRAWING No.  
 152545\_A-D-N-05-01\_C

PRELIMINARY

