




STREETScape VIEW - BALLINGER BEACH CAR PARK - BUDERIM STREET

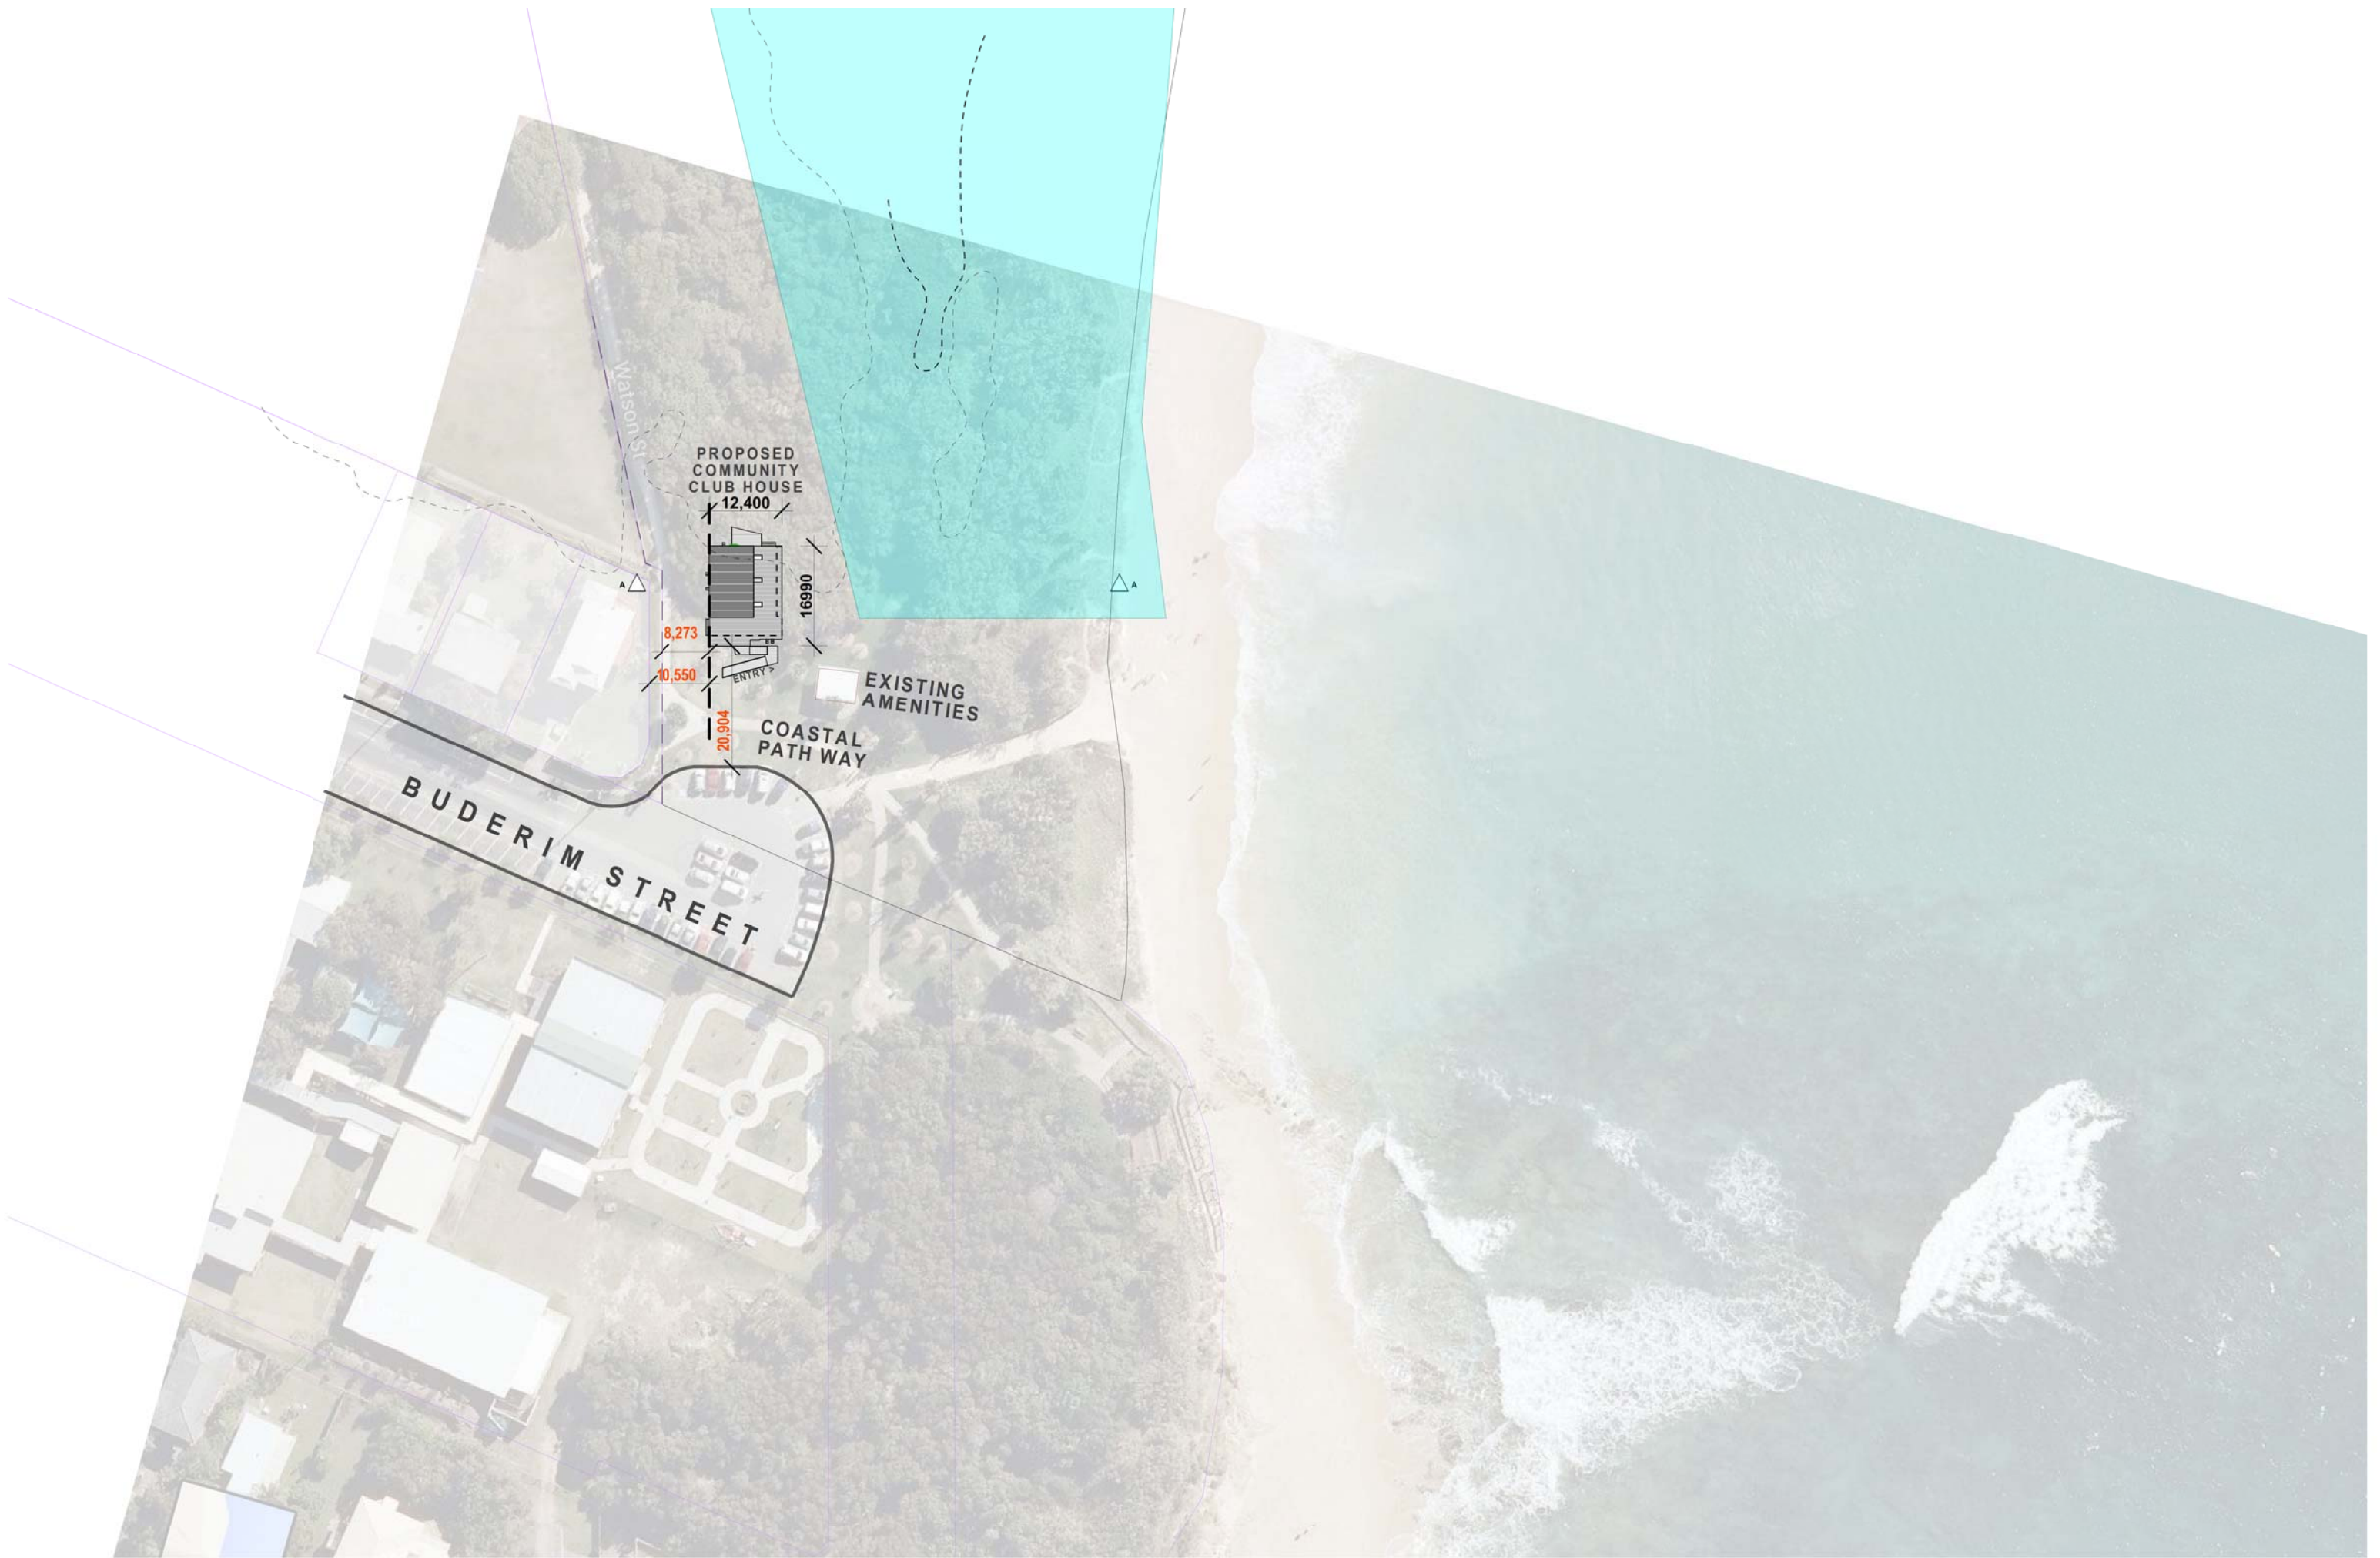

SITE LOCALITY

1:500



PROPOSED COMMUNITY CLUB HOUSE  
WINDANSEA BOARD RIDERS INC.


SITE ADDRESS  
LOT 708 CG 3862 BUDERIM STREET, BALLINGER BEACH

DATE: 20/12/18  
ISSUE: DA - REVISION A  
PROJECT NO: 18\_009  
SHEET SIZE: A1  
DRAWING: SITE LOCALITY - REVISED SITING  
SCALE: 1:500  
SHEET NO: DA\_A0


1:500  
DA\_A0

THESE DRAWINGS ARE PRELIMINARY ONLY AND SUBJECT TO FURTHER CONSULTATION, PLANNING AND BCA COMPLIANCE. MATERIALS, FINISHES AND STRUCTURE TO BE CONFIRMED IN 3D IMAGERY MODEL SUBJECT TO FURTHER DESIGN DEVELOPMENT.

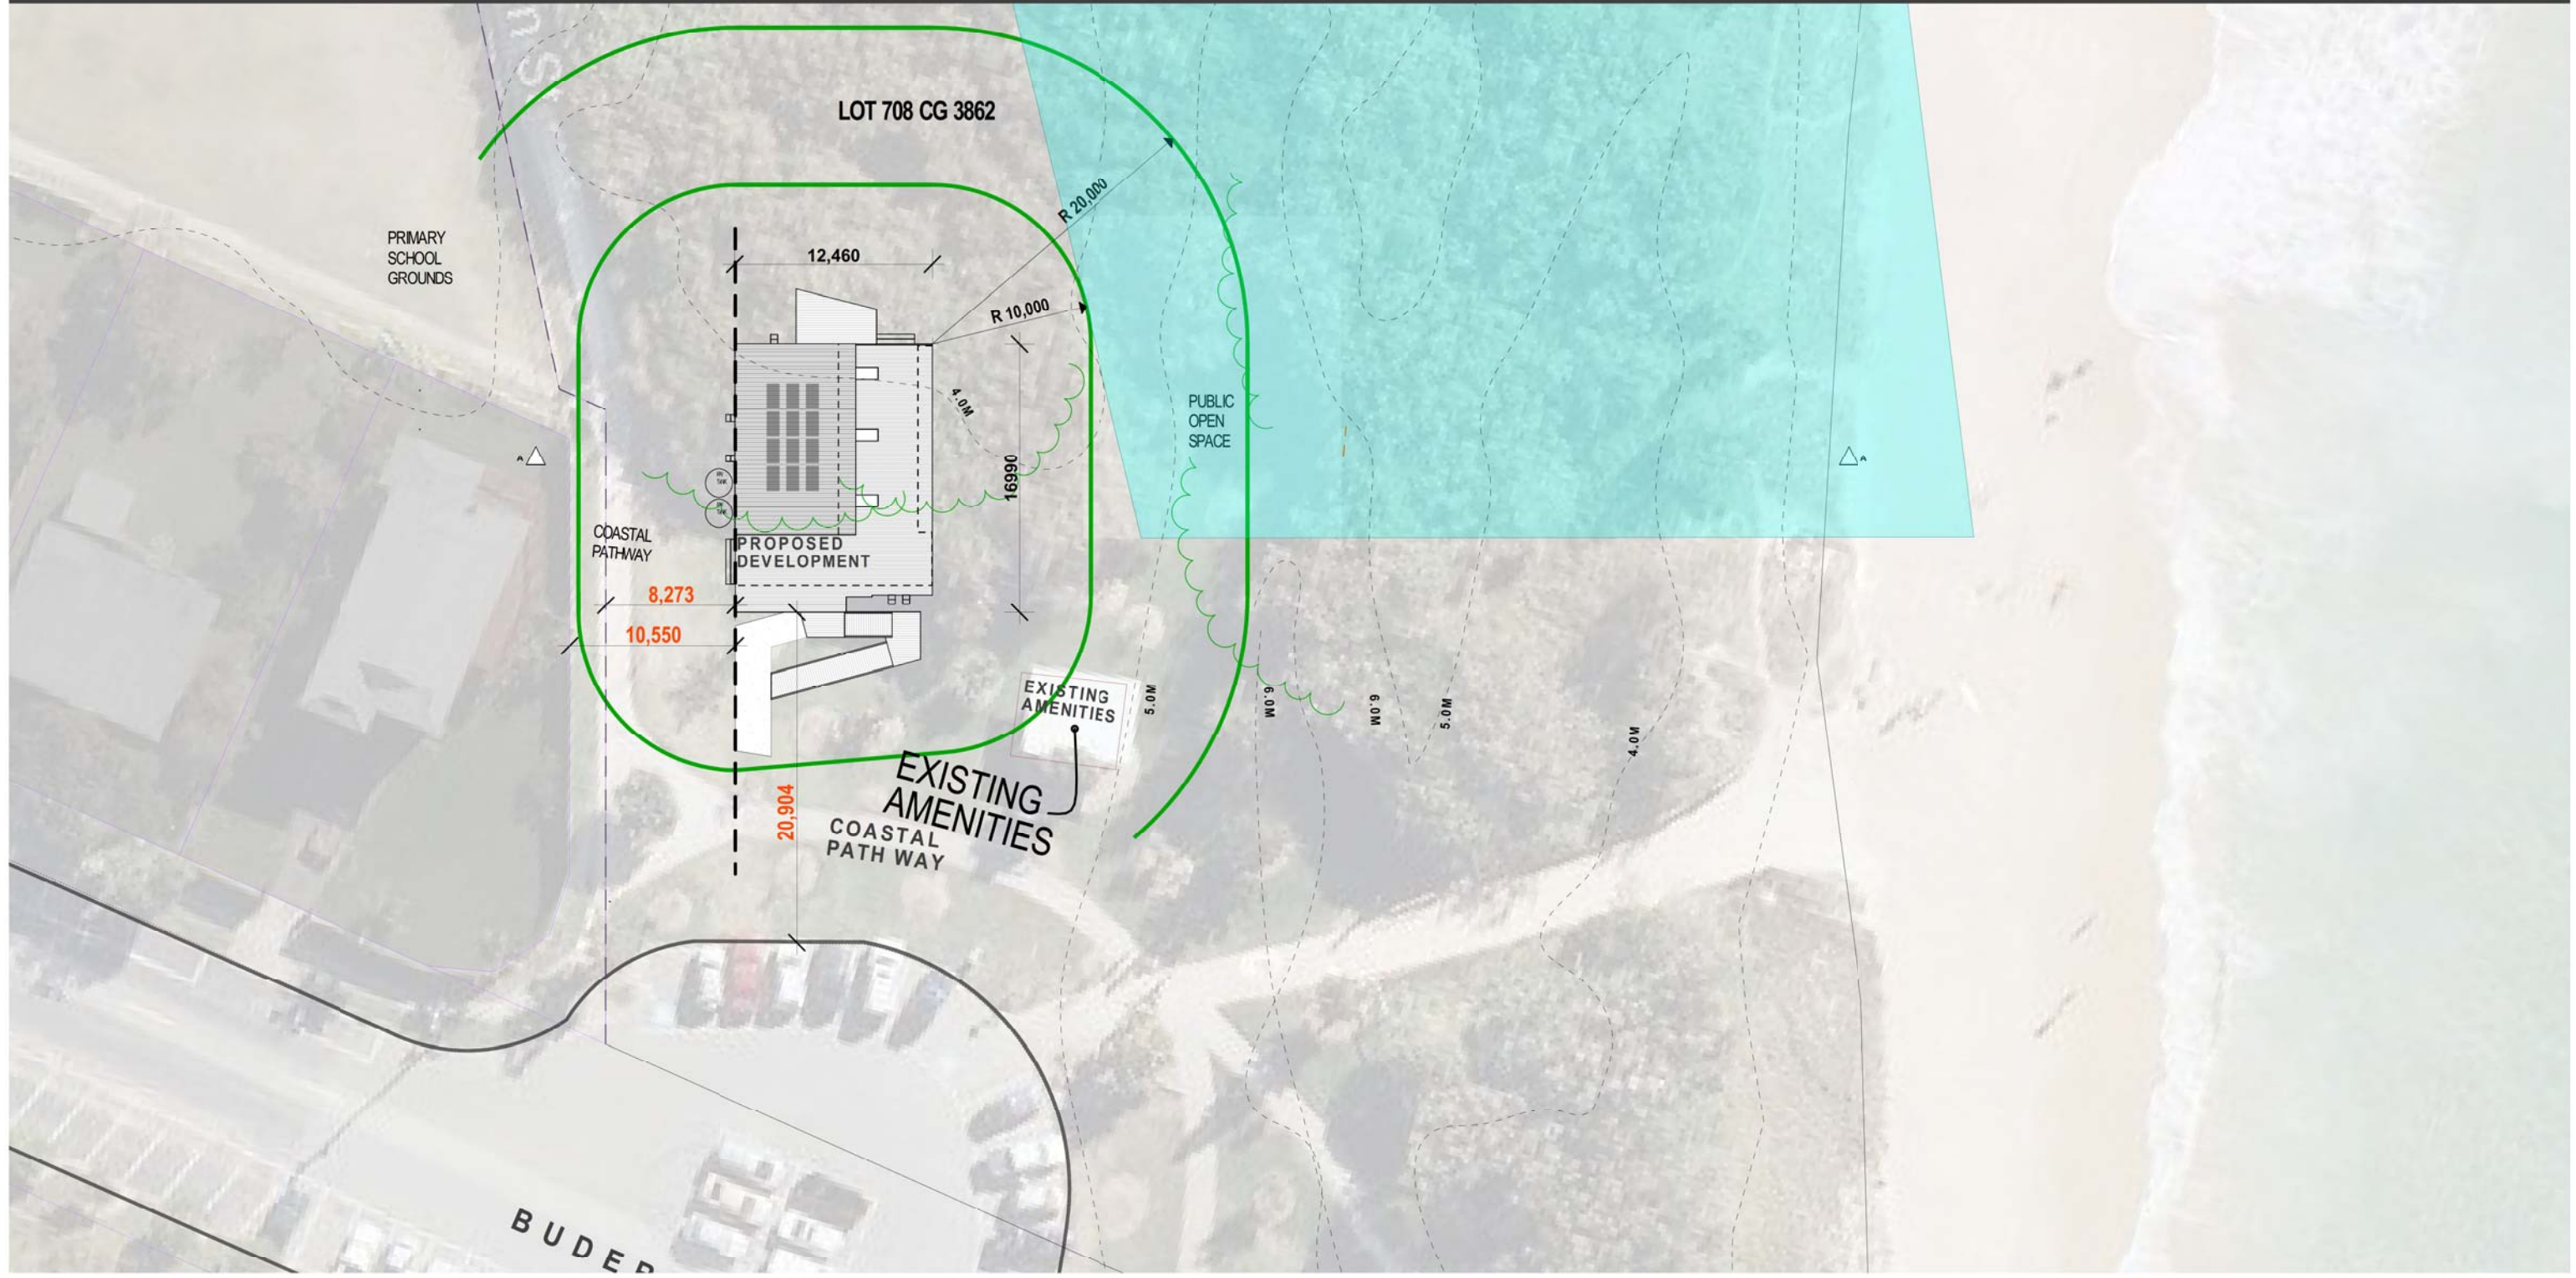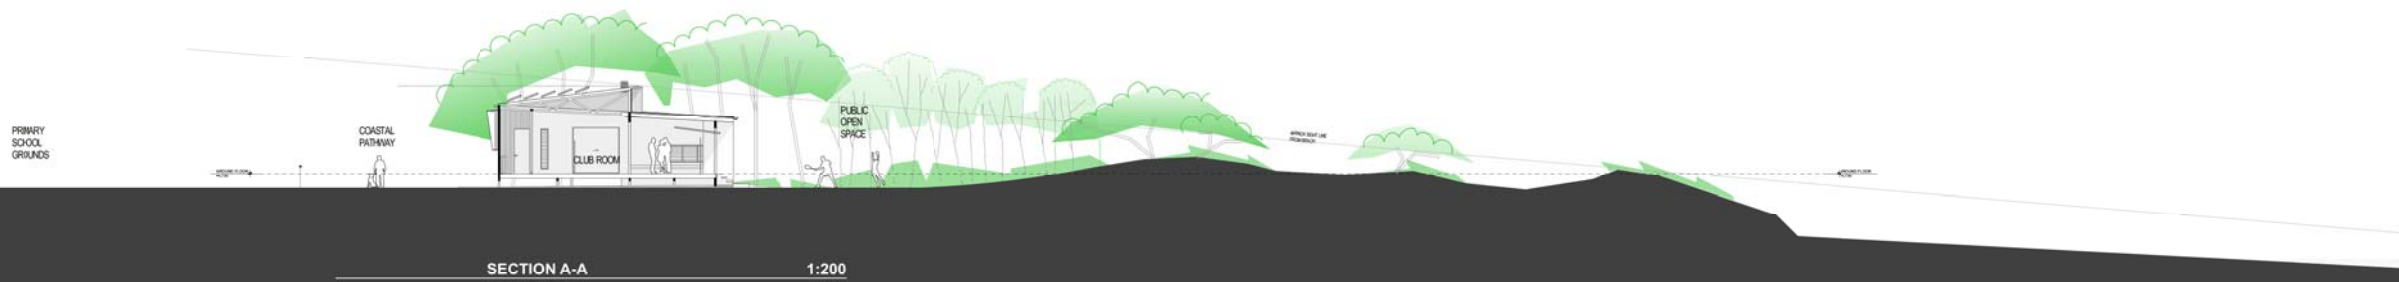


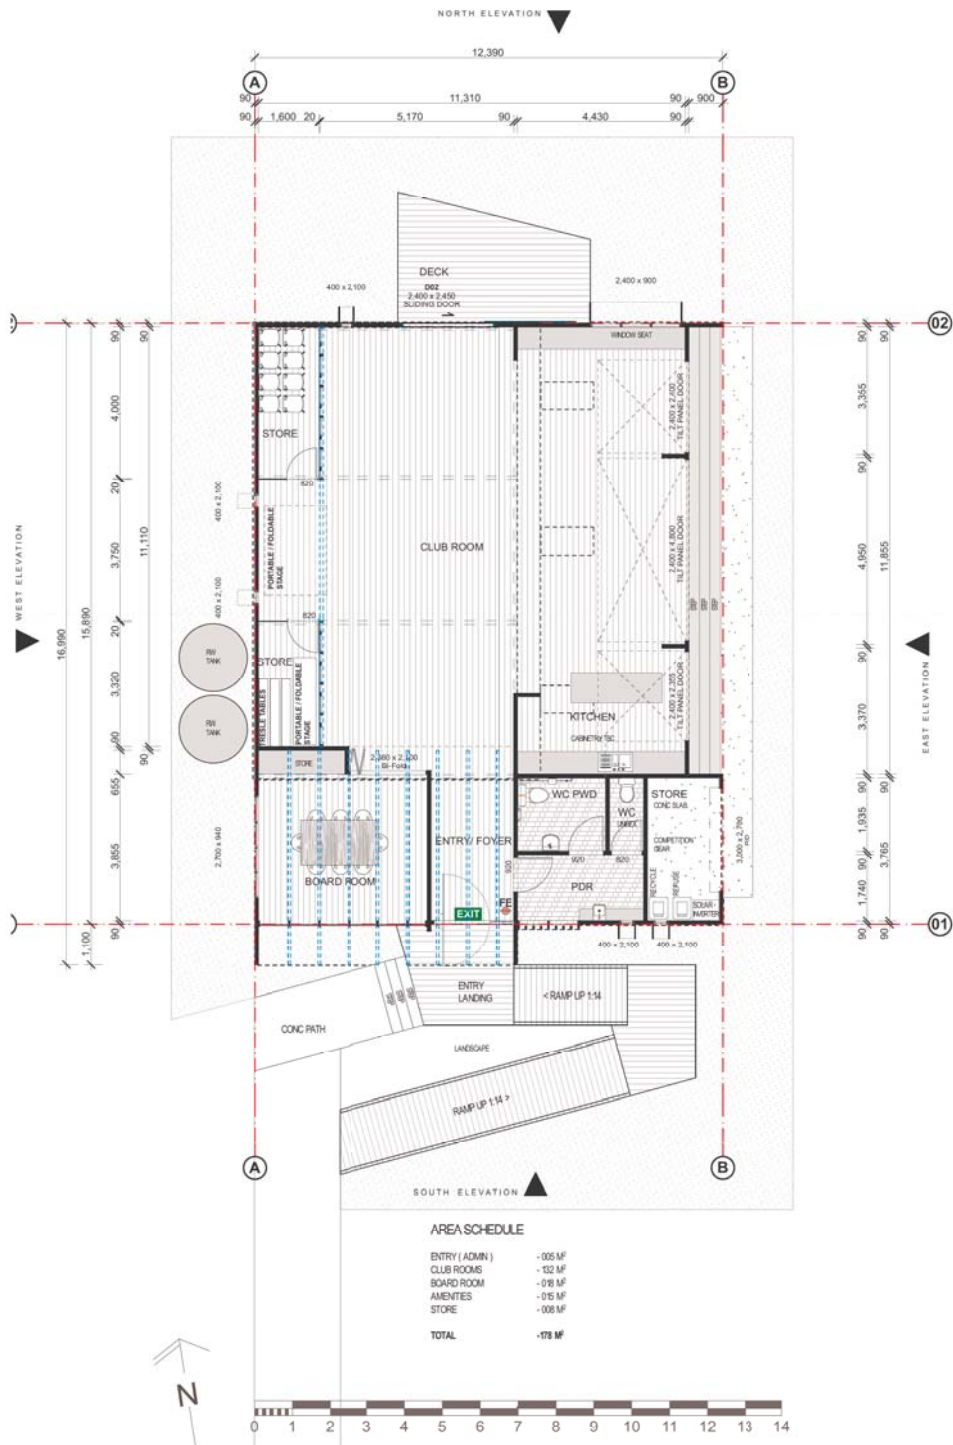

FLOOR PLAN 1:100

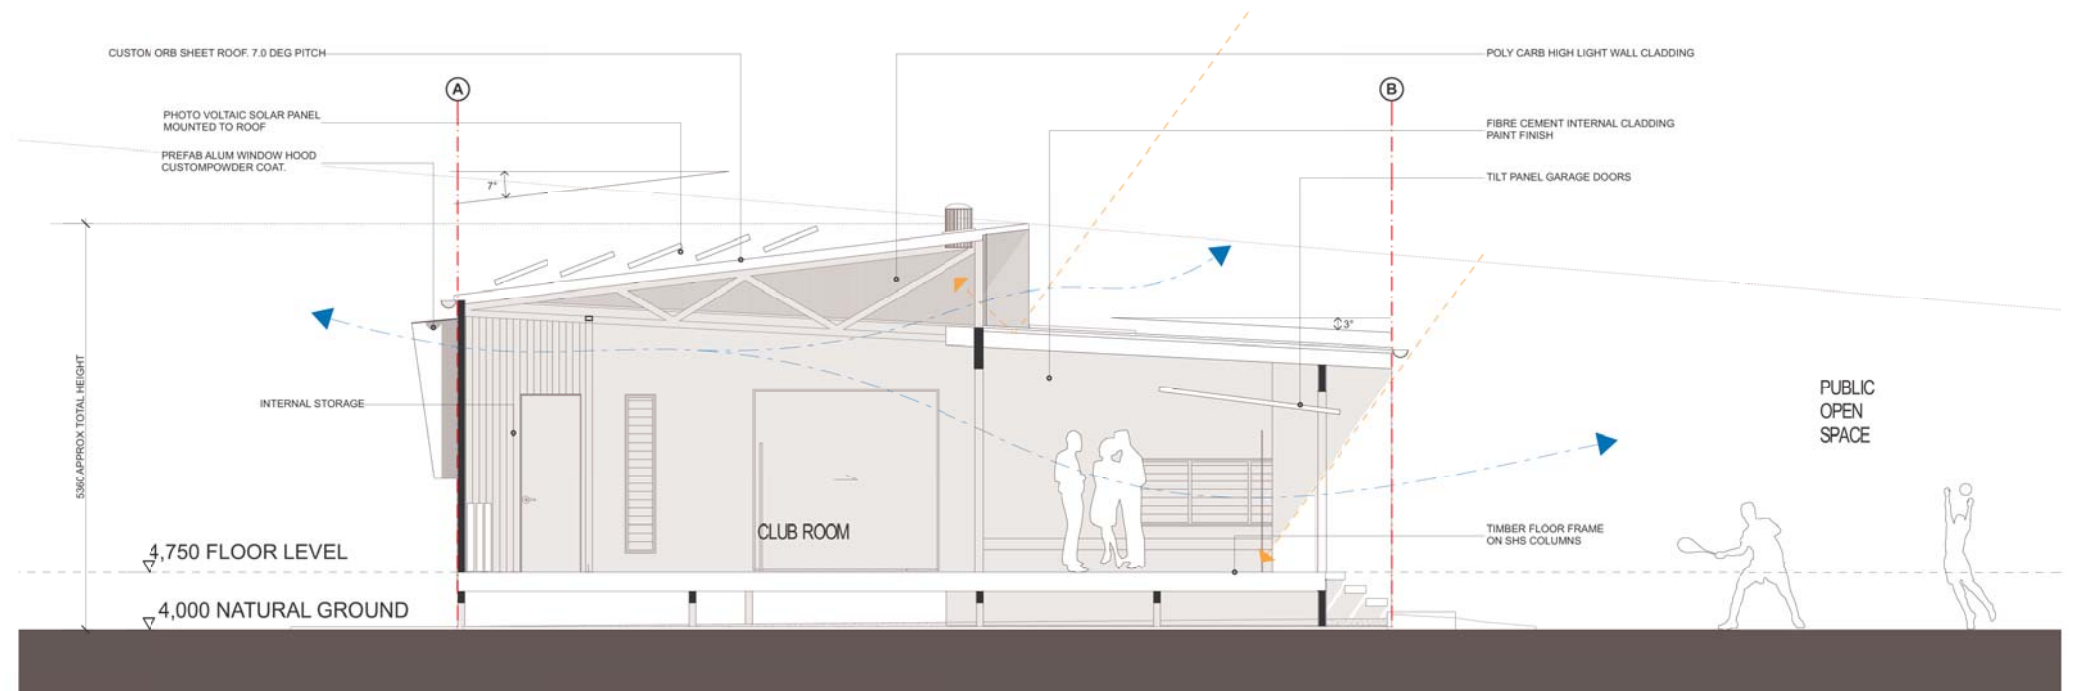

SECTION A-A 1:50

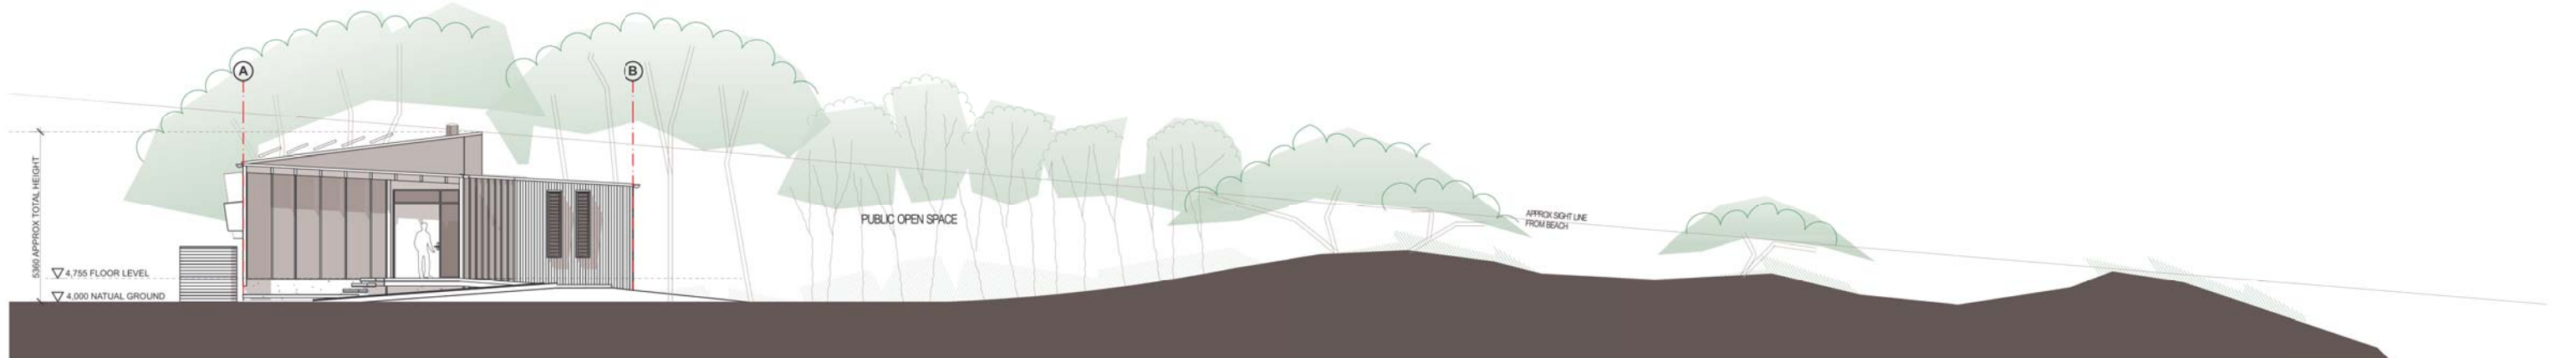


SOUTH ELEVATION-STREET ENTRY 1:100

PROPOSED COMMUNITY CLUB HOUSE  
**WINDANSEA BOARD RIDERS INC.**  
 SITE ADDRESS  
**LOT 708 CG 3862 BUDERIM STREET, BALLINGER BEACH**


DATE: 20/12/18 ISSUE: DA - REVISION A  
 PROJECT NO: 18\_009 SHEET SIZE: A1 DRAWING: FLOOR PLAN / SECTION / ELEVATIONS SCALE: 1:100, 1:50 SHEET NO: DA\_A0  
RG DESIGN STUDIO GPOC 1109666 EMAIL: rhp@rgdesign.com.au  
 THESE DRAWINGS ARE PRELIMINARY AND SUBJECT TO FURTHER CONSULTATION, PLANNING AND REG COMPLIANCE. MATERIALS, FINISHES AND STRUCTURE TO BE CONFIRMED TO MAGERY MODEL SUBJECT TO FURTHER DESIGN DEVELOPMENT.




SOUTH ELEVATION-STREET ENTRY 1:100

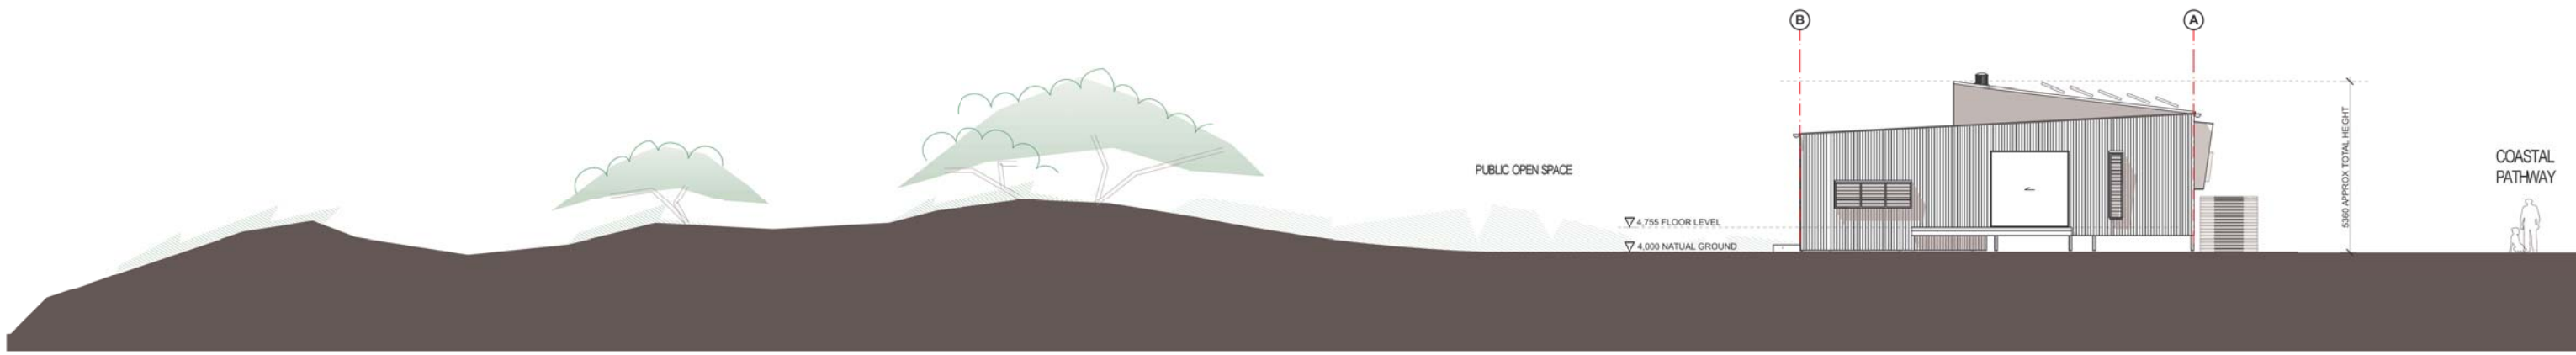

NORTH ELEVATION 1:100

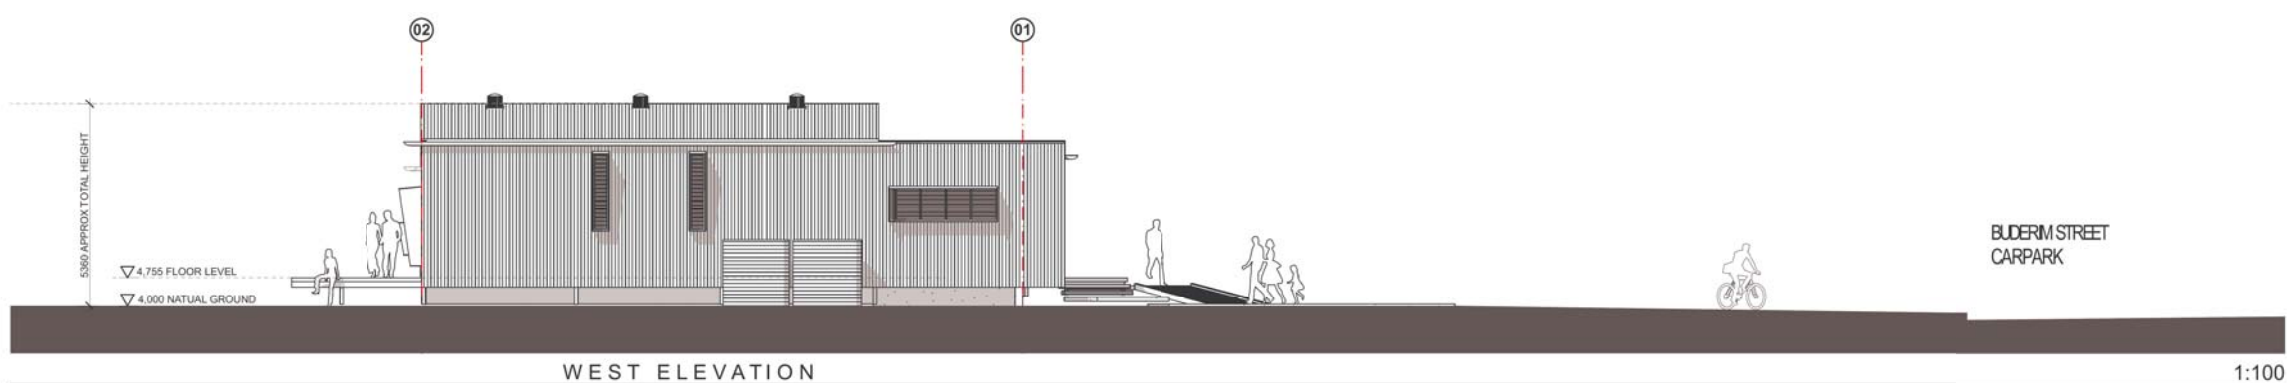


WEST ELEVATION 1:100

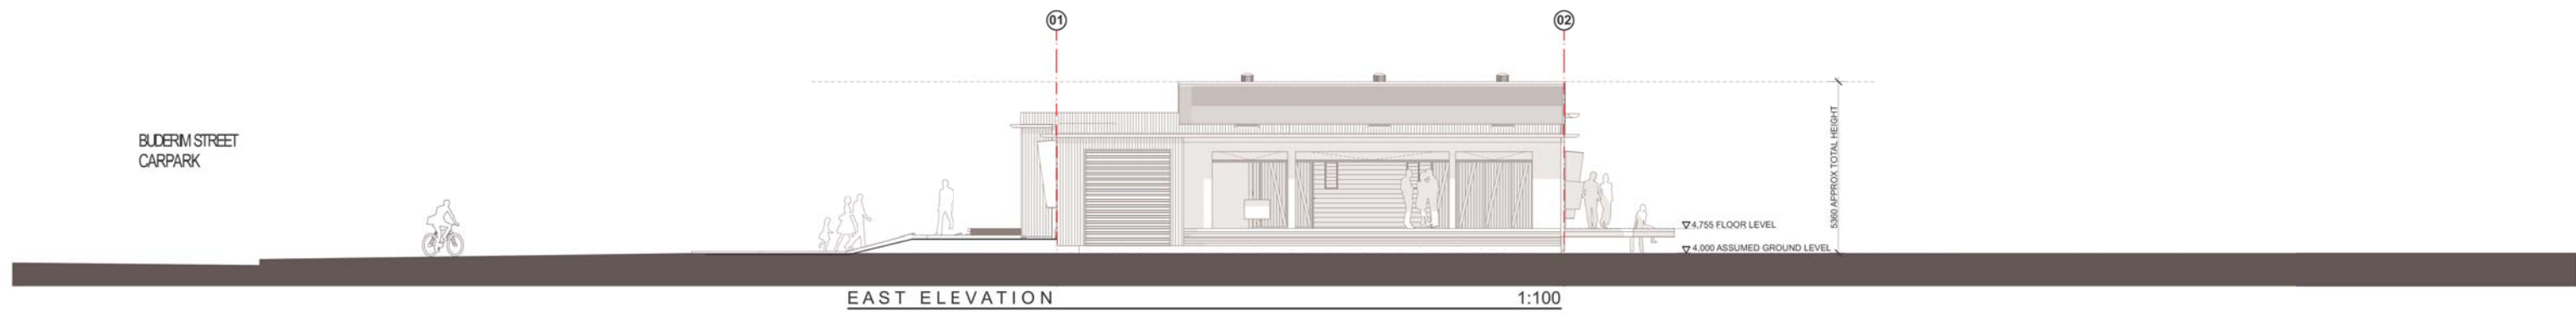

EAST ELEVATION 1:100



MODEL - SOUTH VIEW / STREET

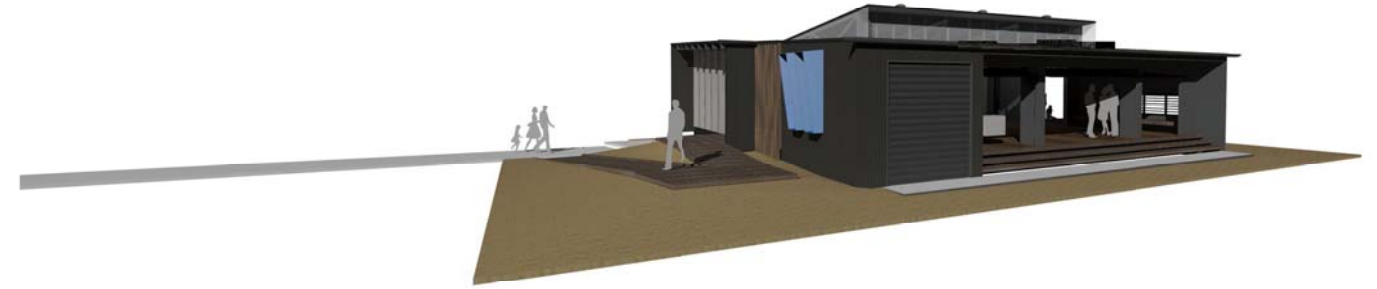

MODEL - SOUTH EAST VIEW



MODEL - NORTH EAST VIEW



MODEL - NORTH WEST VIEW



INTERNAL VIEW A



INTERNAL VIEW B



INTERNAL VIEW C