


**Basement**

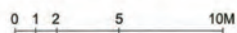

**Interworks Architects**  
 GPO BOX 2850  
 BRISBANE QLD 4000  
 ACN 087 985 402  
 TEL: (07) 3252 5222  
 FAX: (07) 3252 5522  
 259 Water Street  
 SPRING HILL QLD 4000 www.interworks.com.au

Project:  
**Palmwoods Units**



Client:  
**2 Ezy Pty Ltd**  
 Job No:  
 1207  
 Scale:  
 1:250 @ A3

Date:  
 25/10/2012  
 Drawn

Drawing Title:  
**Basement Plan**  
 Drawing No:  
**SD1.01**

Issue:  
**C**





**Site Details**

RPD: Lot 21 on RP 178340  
 Site Area= 2083M<sup>2</sup>  
 Total GFA= 2456M<sup>2</sup>  
 Site Covered= 1047M<sup>2</sup> (50%)  
 Landscaped Area= 991 (47%)  
 (All Communal)

- New Major Trees
- Major New Planting
- Pedestrian Access

**Carparking**  
 No. residents units= 30  
 No. visitors @ 0.5/unit = 15  
 Total cars required= 45  
 Total cars provided= 45


**Site Plan - Level 1**

**Interworks Architects**  
 259 Water Street  
 SPRING HILL QLD 4000  
 www.interworks.com.au

GPO BOX 2850  
 BRISBANE QLD 4000  
 ACN 087 985 402

TEL: (07) 3252 5222  
 FAX: (07) 3252 5522

Project:  
**Palmwoods Units**

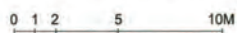

Client:  
**2 Ezy Pty Ltd**

Job No:  
 1207

Scale:  
 1:250 @ A3

Date:  
 26/10/2012

Drawn

Drawing Title:  
**Site Plan - Level 1**

Drawing No:  
**SD1.02**

Issue:  
**D**







# Level 3




**Interworks  
Architects**

259 Water Street  
SPRING HILL QLD 4000 [www.interworks.com.au](http://www.interworks.com.au)

GPO BOX 2850  
BRISBANE QLD 4000  
ACN 087 985 402

TEL: (07) 3252 5222  
FAX: (07) 3252 5522

Project:  
**Palmwoods Units**

 

Client:  
**2 Ezy Pty Ltd**

Job No:  
1207

Scale:  
1:250 @ A3

Date:  
25/10/2012

Drawn

Drawing Title:  
**Level 3**


Drawing No:

**SD1.04**

Issue:

**C**



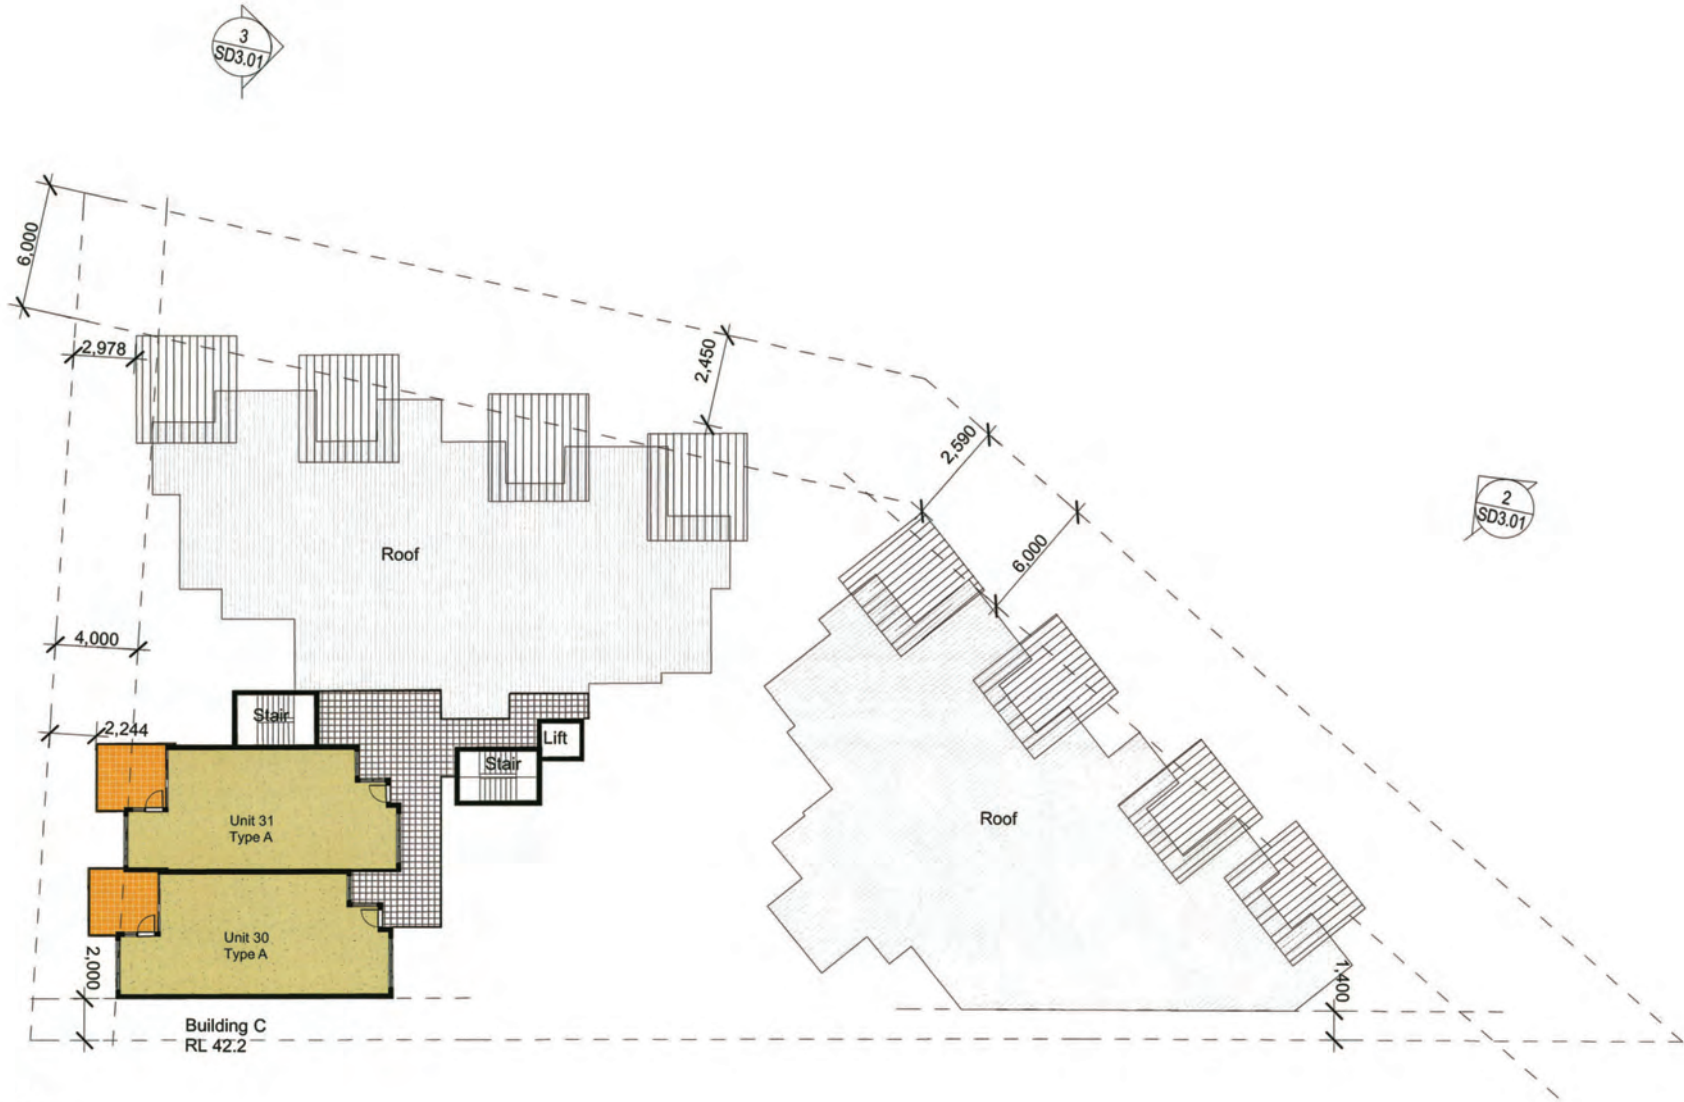

# Level 4




**Interworks  
Architects**

259 Water Street  
SPRING HILL QLD 4000 [www.interworks.com.au](http://www.interworks.com.au)

GPO BOX 2850  
BRISBANE QLD 4000  
ACN 087 985 402

TEL: (07) 3252 5222  
FAX: (07) 3252 5522

Project:  
**Palmwoods Units**

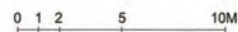

Client:  
**2 Ezy Pty Ltd**

Job No:  
1207

Scale:  
1:250 @ A3

Date:  
25/10/2012

Drawn

Drawing Title:  
**Level 4**

Drawing No:  
**SD1.05**

Issue:  
**C**



**Type B**



**Type C**



**Type D**




**Interworks  
Architects**

259 Water Street  
SPRING HILL QLD 4000 [www.interworks.com.au](http://www.interworks.com.au)

GPO BOX 2850  
BRISBANE QLD 4000  
ACN 087 985 402

TEL: (07) 3252 5222  
FAX: (07) 3252 5522

Project:  
**Palmwoods Units**

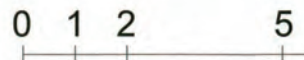

Client:  
**2 Ezy Pty Ltd**

Job No:  
1207

Scale:  
1:100 @ A3

Date:  
25/10/2012

Drawn

Drawing Title:  
**Typical Units**

Drawing No:


**SD1.07**

Issue:


**C**



**Type A**

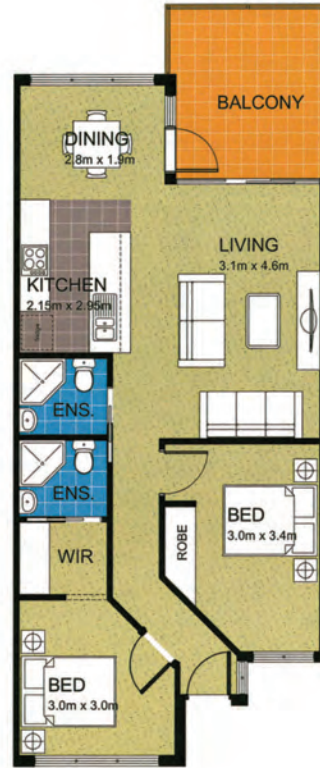

**Type A2**

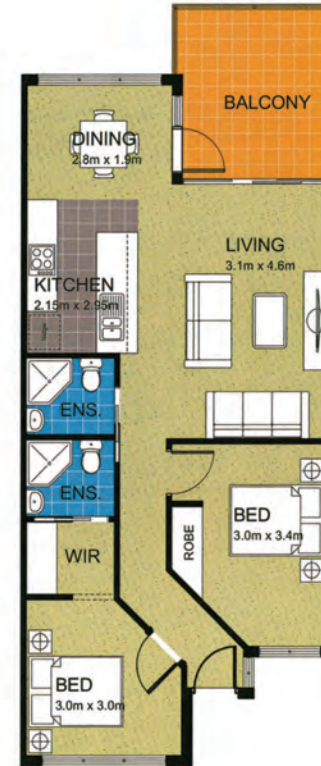

**Type A3**



**Interworks  
Architects**


259 Water Street  
SPRING HILL QLD 4000

GPO BOX 2850  
BRISBANE QLD 4000  
ACN 087 985 402

TEL: (07) 3252 5222  
FAX: (07) 3252 5522

www.interworks.com.au

Project:  
**Palmwoods Units**

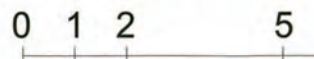

Client:  
**2 Ezy Pty Ltd**

Job No:  
1207

Scale:

Date:  
25/10/2012

Drawn

Drawing Title:  
**Typical Units**


Drawing No:

1.08

Issue:

**C**



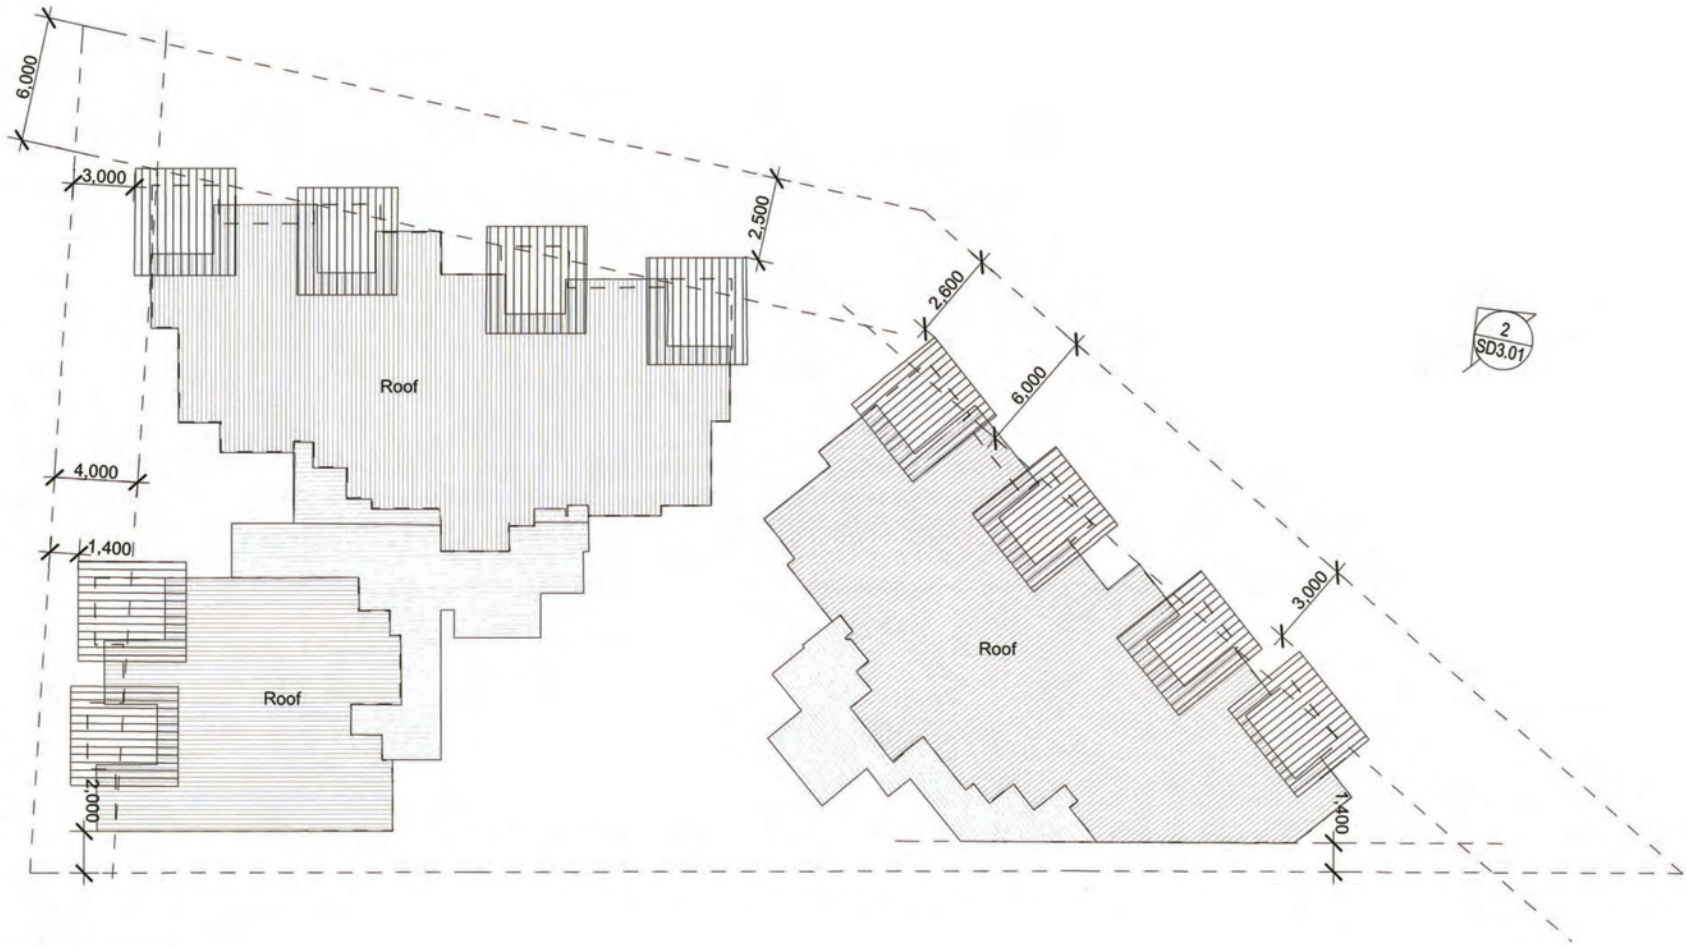


# ROOF PLAN



**Interworks Architects**  
259 Water Street  
SPRING HILL QLD 4000  
www.interworks.com.au  
GPO BOX 2850  
BRISBANE QLD 4000  
ACN 087 985 402  
TEL: (07) 3252 5222  
FAX: (07) 3252 5522

Project:  
**Palmwoods Units**

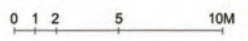

Client:  
**2 Ezy Pty Ltd**  
Job No:  
1207  
Scale:  
1:250 @ A3

Date:  
25/10/2012  
Drawn

Drawing Title:  
**Roof Plan**  
Drawing No:  
**SD1.08**

Issue:  
**C**





## Elevation - Main Street

Elevation taken at Boundary



**Interworks  
Architects**

259 Water Street  
SPRING HILL QLD 4000 [www.interworks.com.au](http://www.interworks.com.au)

GPO BOX 2850  
BRISBANE QLD 4000  
ACN 087 985 402

TEL: (07) 3252 5222  
FAX: (07) 3252 5522

Project:  
**Palmwoods Units**

0 1 2 5 10M



Client:  
**2 Ezy Pty Ltd**  
Job No:  
1207  
Scale:  
1:250 @ A3

Date:  
26/10/2012  
Drawn

Drawing Title:  
**Elevations with Trees**

Drawing No:  
**SD2.01**

Issue:  
**D**

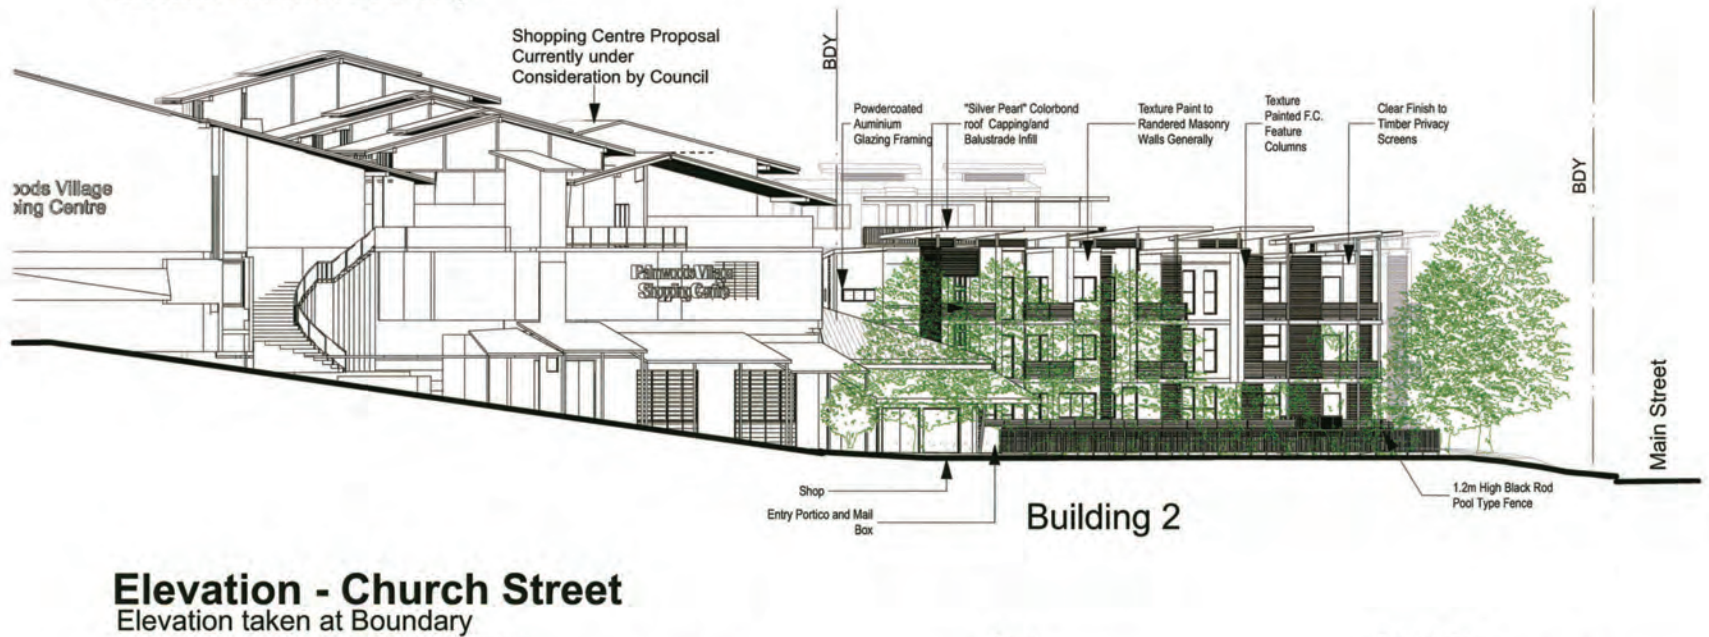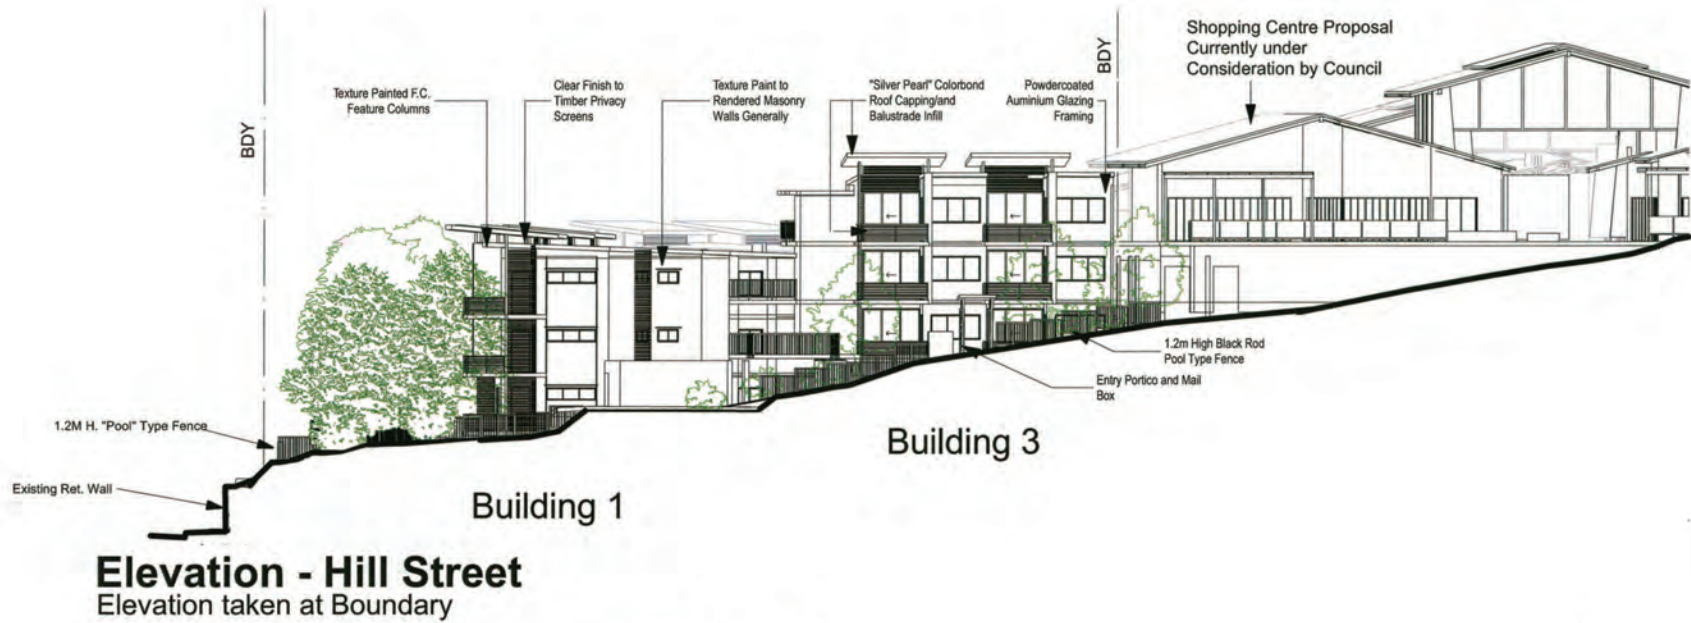

**Interworks  
Architects**

259 Water Street  
SPRING HILL QLD 4000

GPO BOX 2850  
BRISBANE QLD 4000  
ACN 087 985 402

TEL: (07) 3252 5222  
FAX: (07) 3252 5522

www.interworks.com.au

Project:  
**Palmwoods Units**

0 1 2 5 10M

Client:  
**2 Ezy Pty Ltd**

Job No:  
1207

Scale:  
1:250 @ A3

Date:  
26/10/2012

Drawn

Drawing Title:  
**Elevations with Trees**


Drawing No:

**SD2.02**

Issue:

**D**



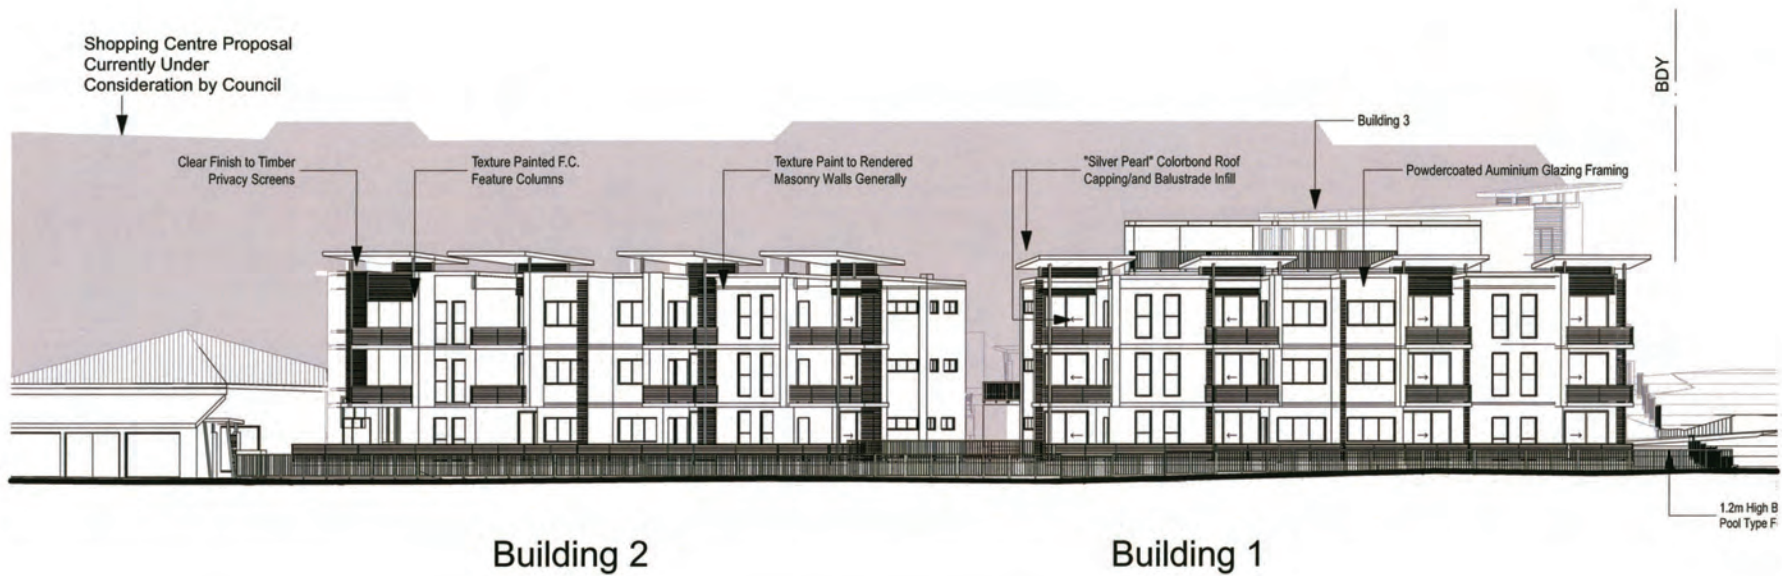

## Elevation - Main Street

Elevation taken at Boundary



**Interworks  
Architects**

259 Water Street  
SPRING HILL QLD 4000 [www.interworks.com.au](http://www.interworks.com.au)

GPO BOX 2850  
BRISBANE QLD 4000  
ACN 087 985 402

TEL: (07) 3252 5222  
FAX: (07) 3252 5522

Project:  
**Palmwoods Units**

0 1 2 5 10M

Client:  
**2 Ezy Pty Ltd**

Job No:  
1207

Scale:  
1:250 @ A3

Date:  
26/10/2012

Drawn



Drawing Title:  
**Elevations (No Trees)**

Drawing No:

**SD2.03**

Issue:

**D**

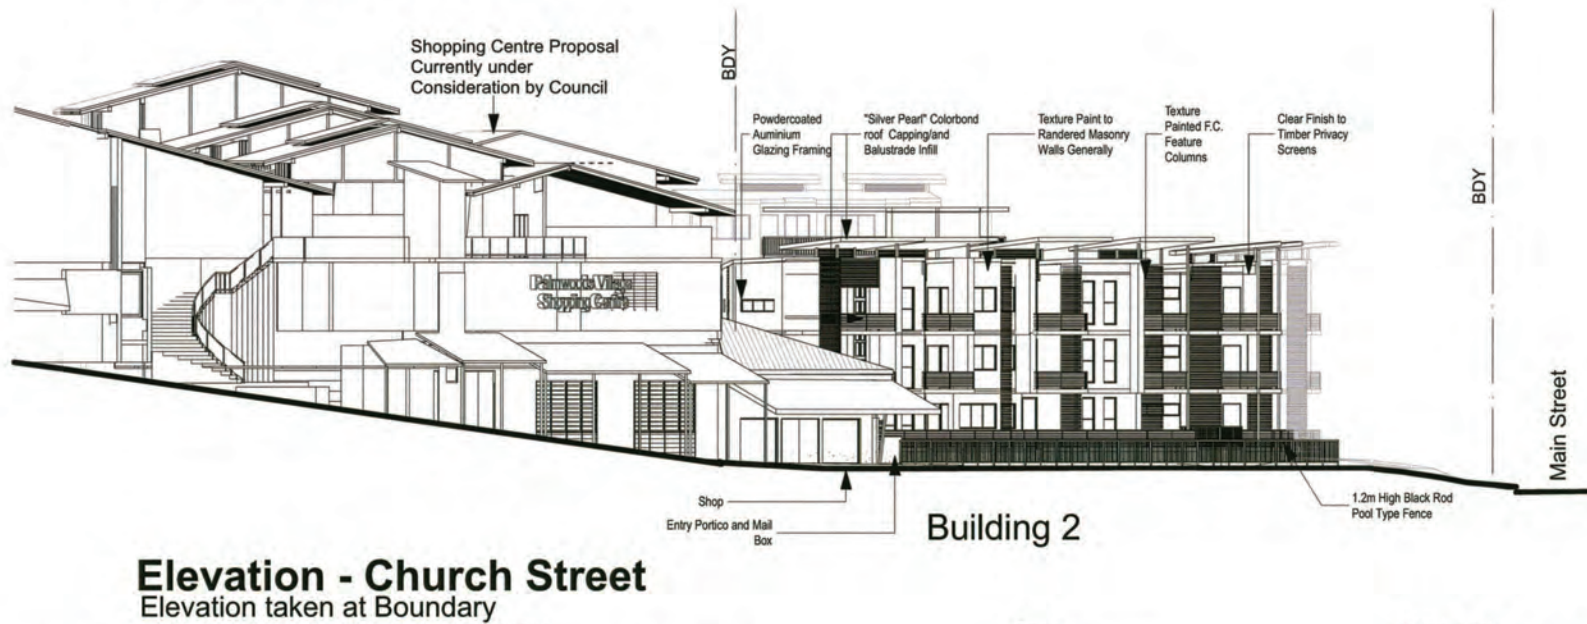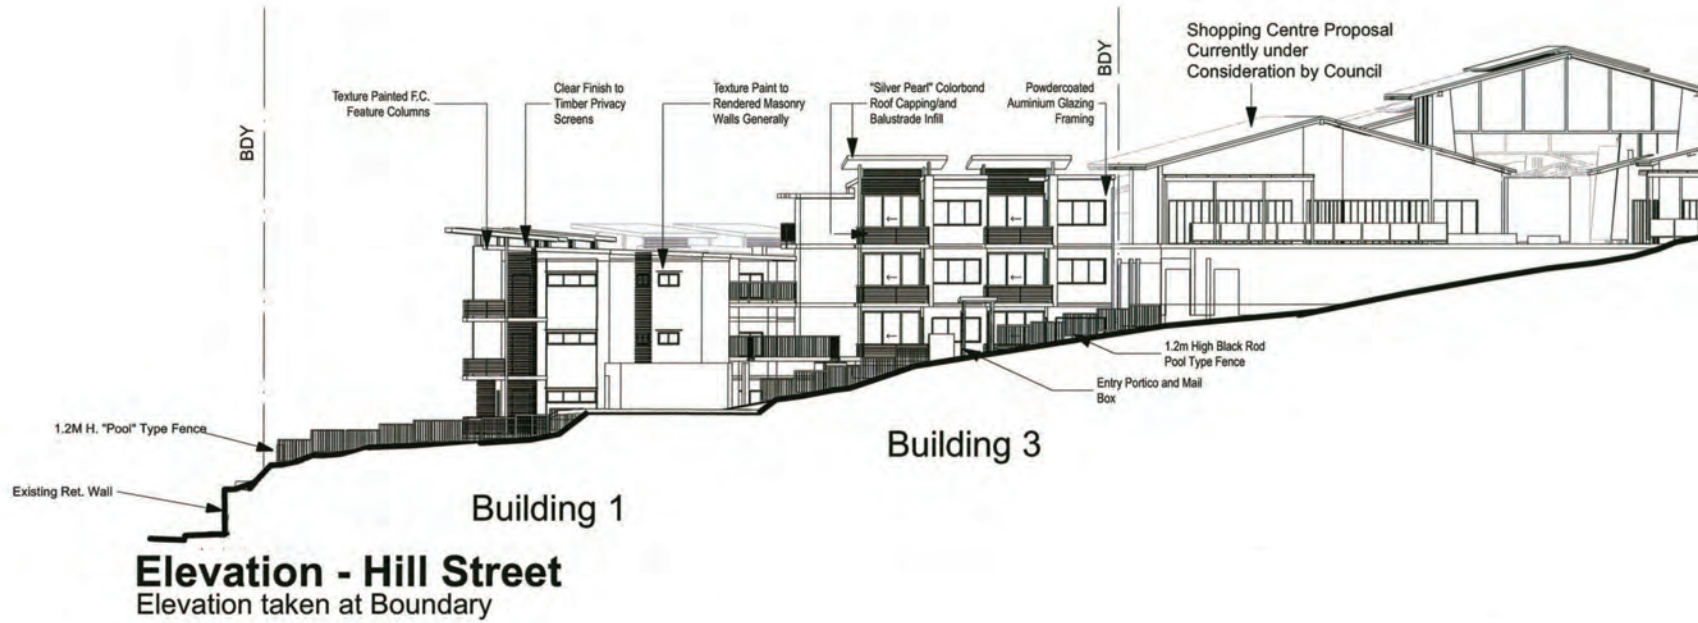

**Interworks  
Architects**

259 Water Street  
SPRING HILL QLD 4000 [www.interworks.com.au](http://www.interworks.com.au)

GPO BOX 2850  
BRISBANE QLD 4000  
ACN 087 985 402

TEL: (07) 3252 5222  
FAX: (07) 3252 5522

Project:  
**Palmwoods Units**

0 1 2 5 10M

Client:  
**2 Ezy Pty Ltd**

Job No:  
1207

Scale:  
1:250 @ A3

Date:  
26/10/2012

Drawn

Drawing Title:  
**Elevations (No Trees)**

Drawing No:

**SD2.04**

Issue:

**D**