
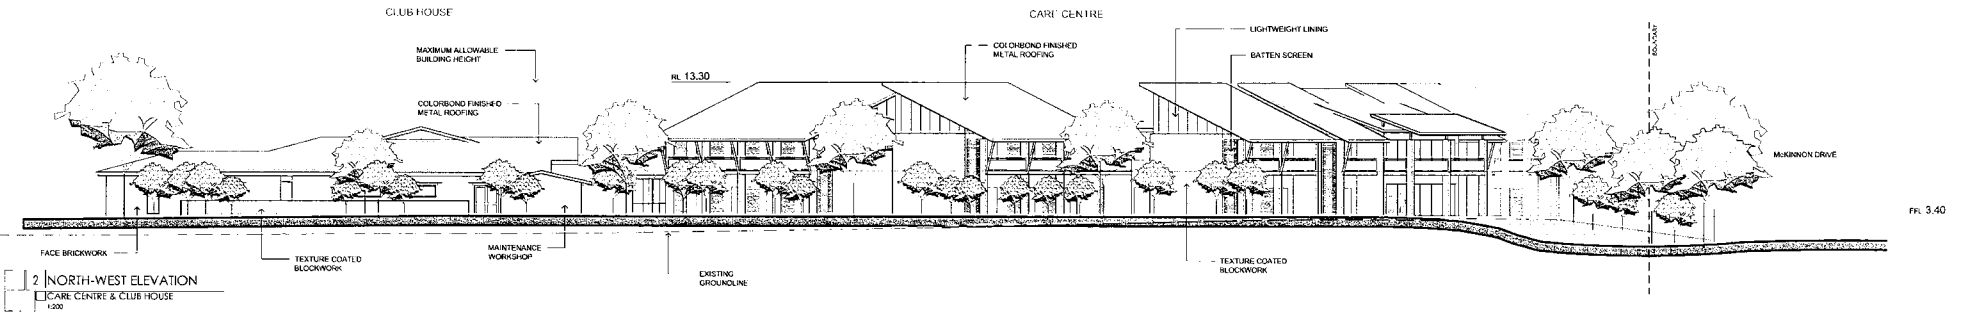
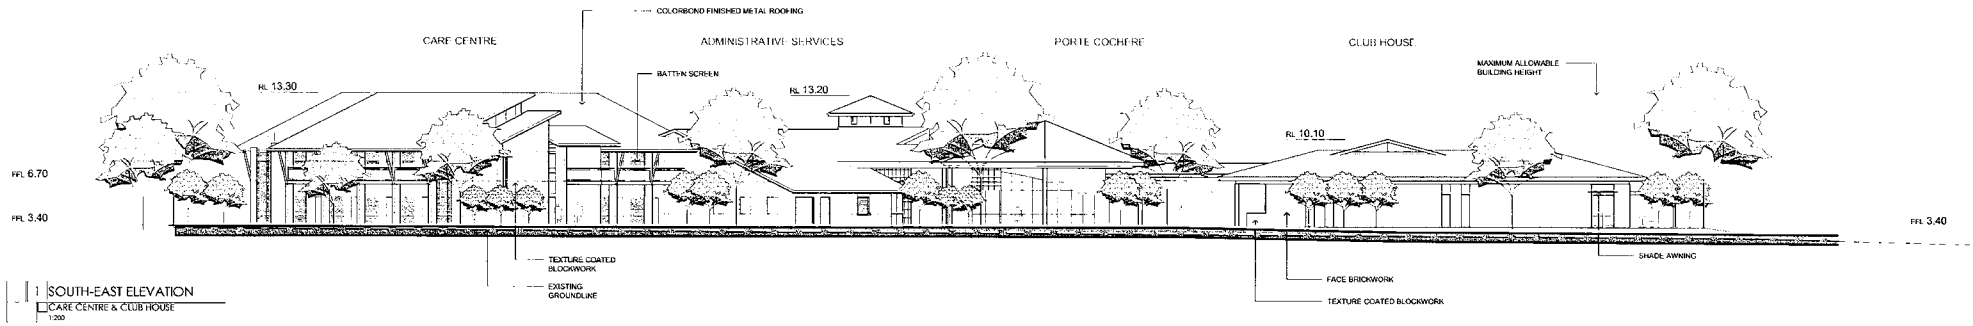


DA SUNDALE Att 1 Proposal Plans

Dimond Architects Pty Ltd
 design + interiors
 PO Box 980, Buderim Q, 4556
 P. 07 5451 0988 F. 07 5443 6866
 E. info@dimondarchitects.com.au

SUNDALE GARDEN VILLAGE, TEWANTIN		PRECINCT 1 ELEVATIONS	
PRECINCTS 1 & 2 - PROPOSED ACF, CLUB HOUSE, CRAFT PAVILION & 92 RLU'S	1:200	A:1	10.09.07
SUNDALE	Z.E.	404	
	DA-10.1		
AMENDMENTS			
A-P	25.08.08	PRELIMINARY AMENDED DEVELOPMENT APPROVAL ISSUE	
A	12.01.09	ISSUED FOR AMENDED DEVELOPMENT APPROVAL	
B	2.12.09	ISSUED FOR AMENDED DEVELOPMENT APPROVAL	

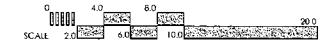






DA SUNDALE Att 1 Proposal Plans

design + interiors

Diamond Architects Pty Ltd
 PO Box 980, Buderim Q 4556
 P. 07 5451 0988 F. 07 5443 6866
 E. info@diamondarchitects.com.au

SUNDALE GARDEN VILLAGE, TEWANTIN		PRECINCT 2 ELEVATIONS	
PRECINCTS 1 & 2 - PROPOSED ACF, CLUB HOUSE, CRAFT PAVILION & 52 RLUS	SCALE: 1:250	DATE: A1	10/06/08
SUNDALE	DATE: Z.E.	DATE: DA-10.2	DATE: B
PROJECT NO: 404	DATE: DA-10.2	DATE: B	DATE: B

AMENDMENTS	
A-P	25.08.08 PRELIMINARY AMENDED DEVELOPMENT APPROVAL ISSUE
A	12.01.09 ISSUED FOR AMENDED DEVELOPMENT APPROVAL
B	2.12.09 ISSUED FOR AMENDED DEVELOPMENT APPROVAL

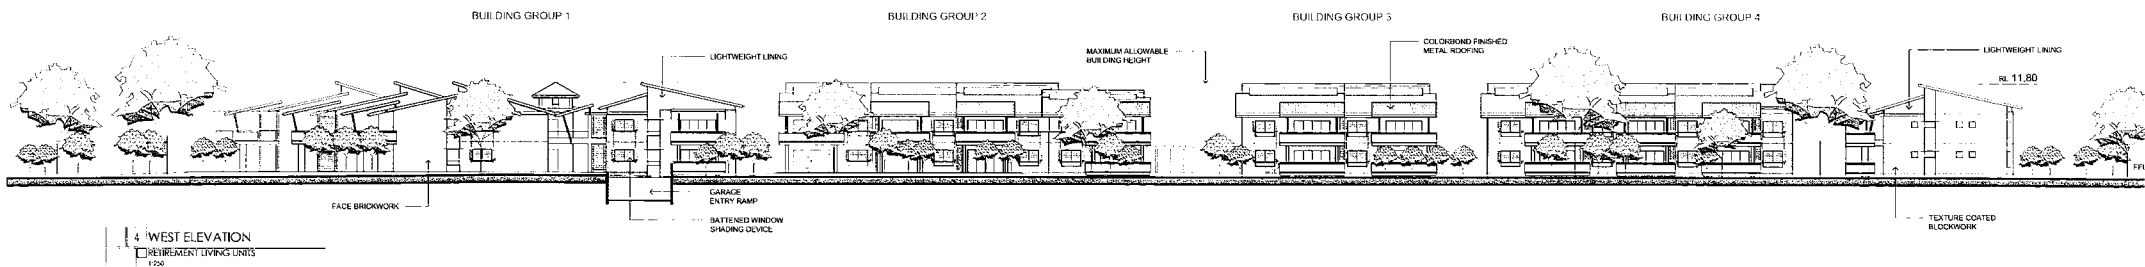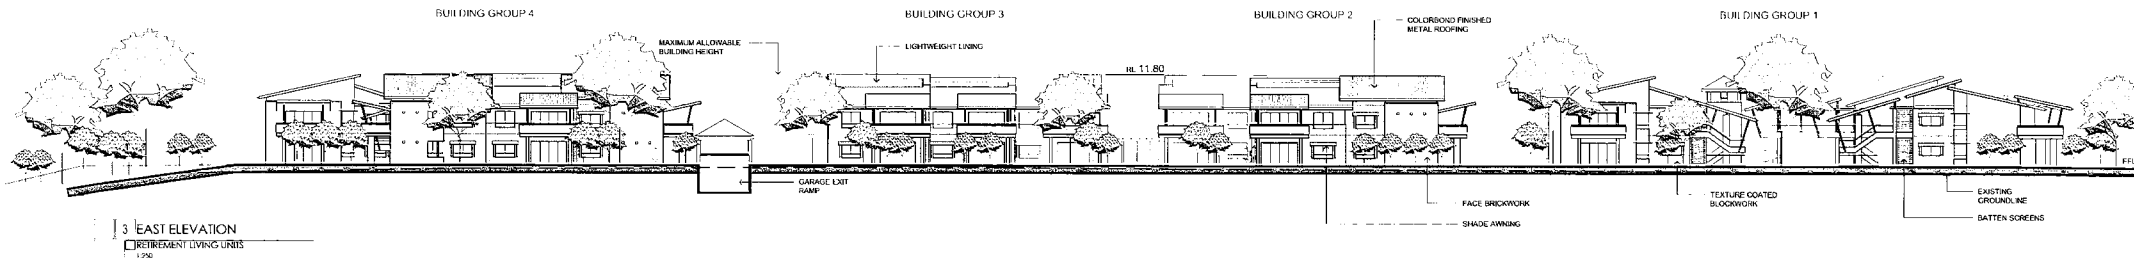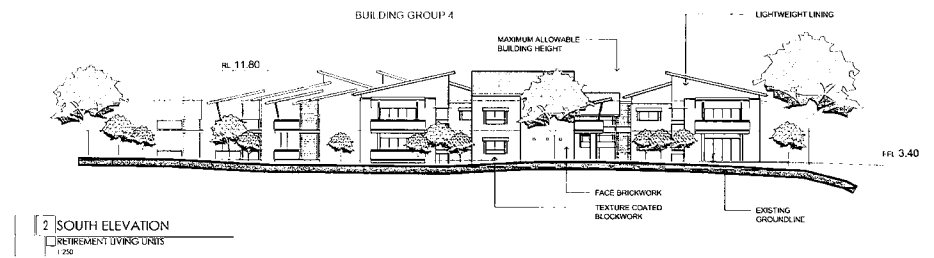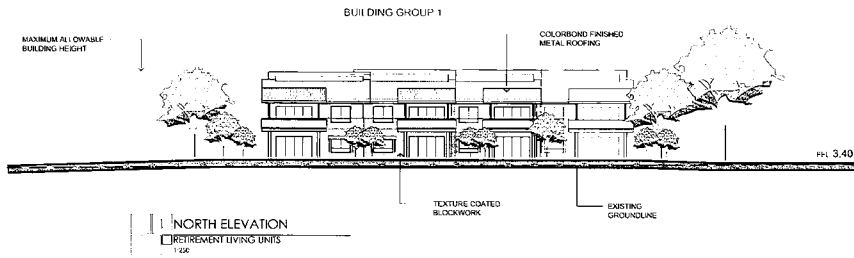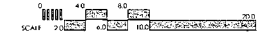



DA SUNDALÉ Att 1 Proposal Plans

DA SUNDALÉ Att 1 Proposal Plans
 design + interiors
 Diamond Architects Pty Ltd
 PO Box 950, Buzemrn Q, 4556
 P. 07 5451 0988 F. 07 5443 6866
 E. info@diamondarchitects.com.au

SUNDALÉ GARDEN VILLAGE TEWANTIN
 SUNDALÉ CODE PLANS
 DETAIL SITE PLAN

DATE	15.00	A1	05.06.08
PROJECT	ZE	RESIDENTIAL	
STANDARD	404	SK4	MAP B

- AMENDMENTS
- A-P 25.06.08 PRELIMINARY ISSUE FOR AMENDED DEVELOPMENT APPROVAL
 - A 12.01.09 ISSUED FOR AMENDED DEVELOPMENT APPROVAL
 - B-P 11.09 PRELIMINARY ISSUE FOR AMENDED DEVELOPMENT APPROVAL
 - B 12.01.10 ISSUED FOR AMENDED DEVELOPMENT APPROVAL

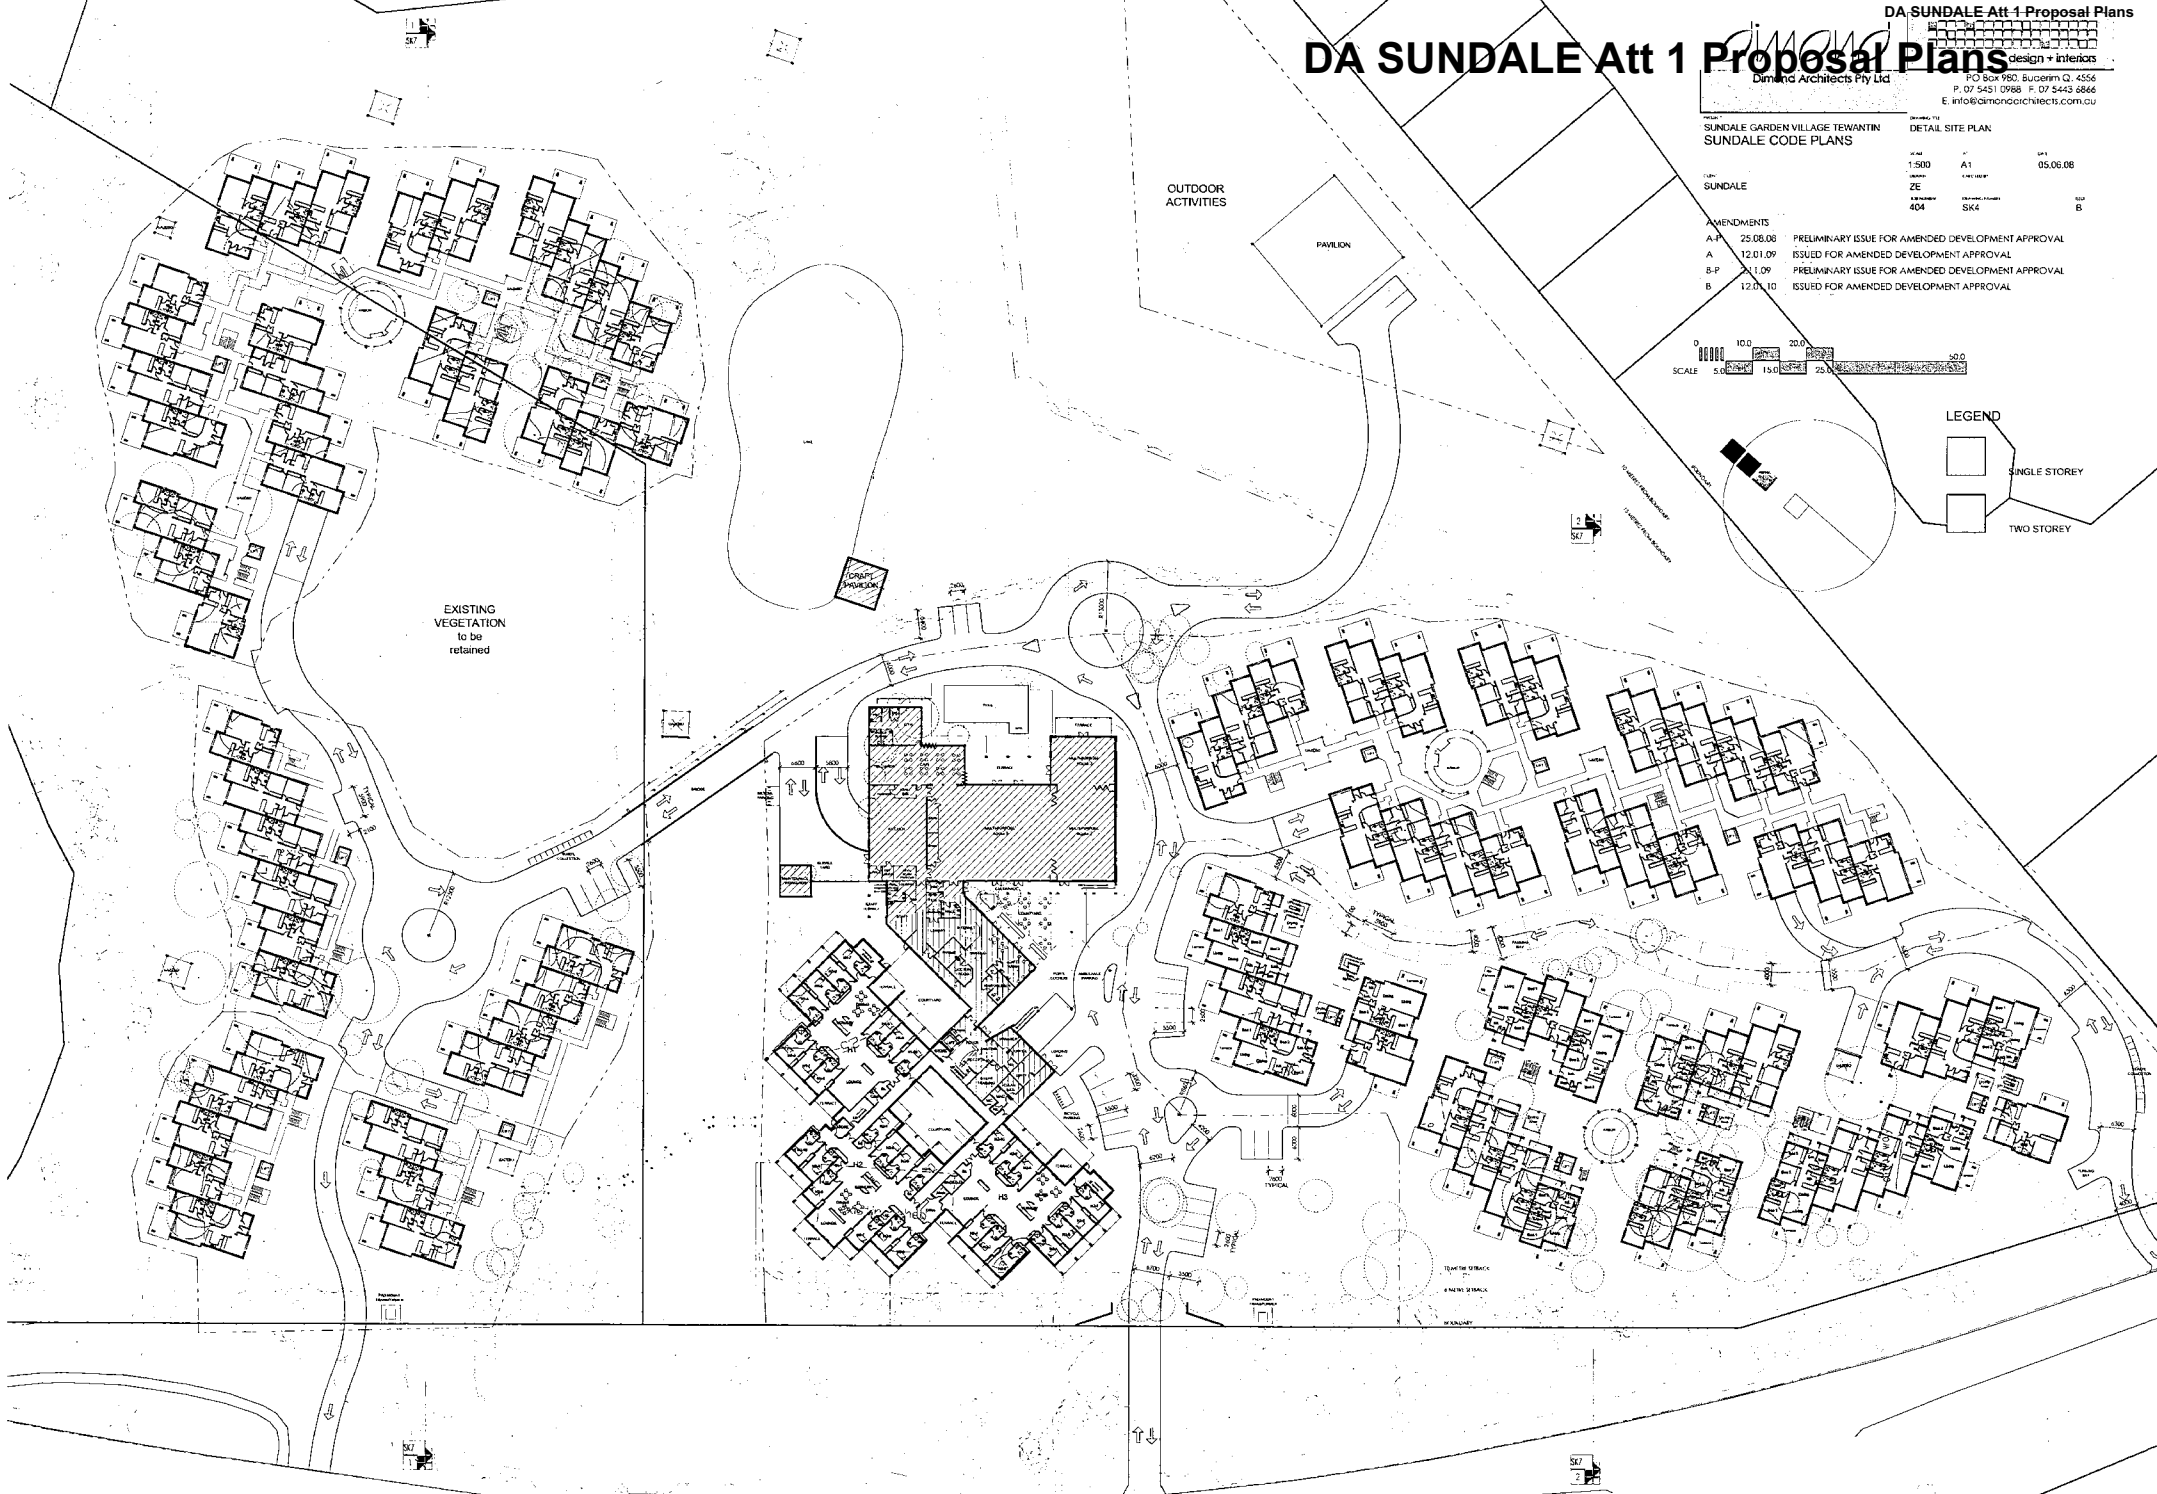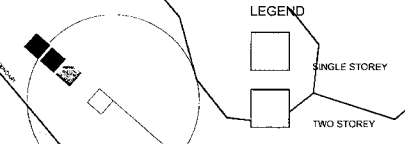

EXISTING
VEGETATION
to be
retained

OUTDOOR
ACTIVITIES

PAVILION

LEGEND

SINGLE STOREY

TWO STOREY