

© 2015 SKETCHI | BOAQ Registered Architect #4701 | ABN 90117719435




243 Booloumba Creek Road, Cambroon

A102 SATELLITE VIEW
 Rev E 05.11.2015

DEVELOPMENT APPROVAL
 Scale 1 : 1000

SKETCHI
 .COM.AU
 ARCHITECTS. MALENY.

© 2015 SKETCH I | BOAQ Registered Architect #4701 | ABN 90117719435

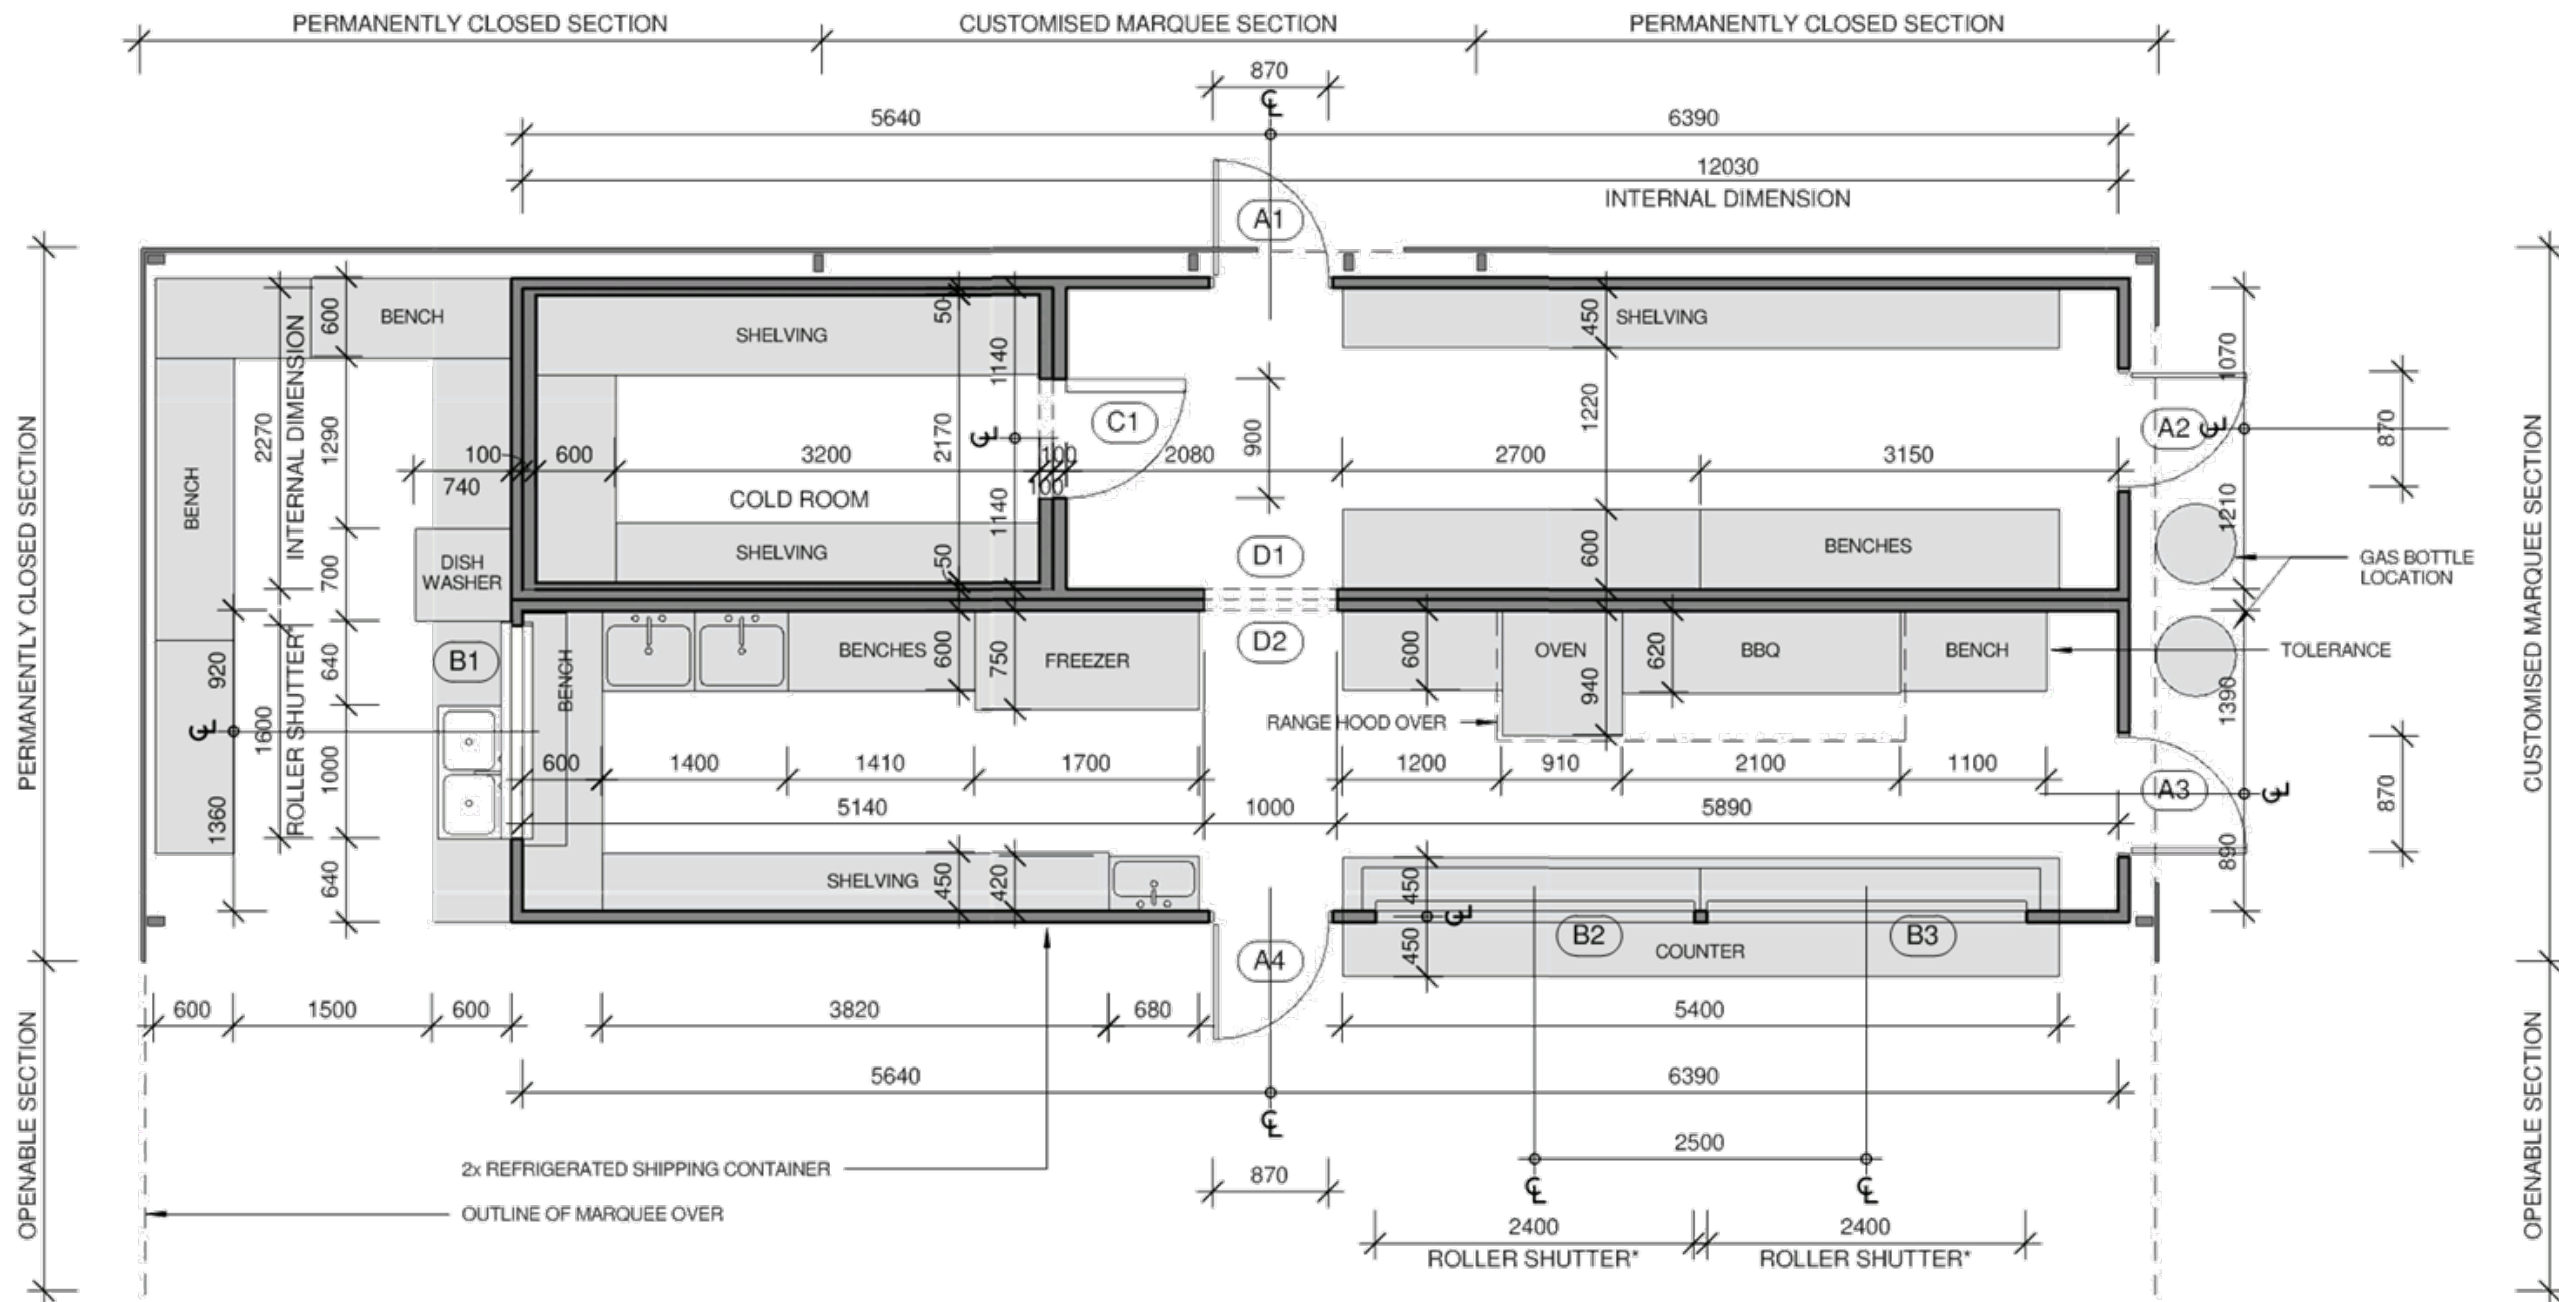

NOTES

- * ROLLER SHUTTERS REQUIRE BUILD-IN SPACE TO SIDE AND TOP; VERIFY EXACT DIMENSIONS PRIOR TO CUTTING OPENINGS
- COUNTER TOP HEIGHT TO BE 1050mm ABOVE FINISHED FLOOR LEVEL
- POWER POINTS, LIGHT BUTTONS AND SWITCH BOARDS NOT SHOWN
- DRAINAGE POINTS NOT SHOWN
- FLOOR WASTES REQUIRED, NOT SHOWN
- ANTI-MICROBIAL, WASHABLE WALL FINISH REQUIRED (IE. STAINLESS STEEL)
- NON-SLIP, WATERPROOF FLOOR FINISH WITH INTEGRATED COVING/PLINTH REQUIRED (IE. VINYL, LINOLEUM)
- COLD ROOM REFRIGERATION SYSTEM NOT SHOWN
- DOOR HARDWARE INCL. LOCKS NOT SHOWN
- VENTILATION (DOOR GRILLES, LOUVRES, MECHANICAL VENTILATION) TO BE CONFIRMED
- RANGE HOOD SIZE AND EXTRACTION CAPACITY TO BE CONFIRMED

DOOR SCHEDULE KITCHEN UNITS				
Mark	Height	Width	Sill Height	Type Comments
A1	2040	870	0	180 DEGREE OPENABLE; WALL MOUNTED HOLD LATCH
A2	2040	870	0	180 DEGREE OPENABLE; WALL MOUNTED HOLD LATCH
A3	2040	870	0	180 DEGREE OPENABLE; WALL MOUNTED HOLD LATCH
A4	2040	870	0	180 DEGREE OPENABLE; WALL MOUNTED HOLD LATCH
B1	990	1600	1050	ROLLER DOOR; VERIFY BUILD-IN DIMENSIONS WITH SUPPLIER PRIOR TO CREATING OPENING
B2	990	2400	1050	ROLLER DOOR; VERIFY BUILD-IN DIMENSIONS WITH SUPPLIER PRIOR TO CREATING OPENING
B3	990	2400	1050	ROLLER DOOR; VERIFY BUILD-IN DIMENSIONS WITH SUPPLIER PRIOR TO CREATING OPENING
C1	2040	900	0	INSULATED AND SEALED COLD ROOM DOOR
D1	2040	1000	0	OPENING ONLY
D2	2040	1000	0	OPENING ONLY


243 Booloumba Creek Road, Cambroon

A105 KITCHEN UNITS LAYOUT
 Rev D 05.11.2015

DEVELOPMENT APPROVAL
 Scale 1 : 50

SKETCH I
 .COM.AU
 ARCHITECTS. MALDEN

© 2015 SKETCHI | BOAQ Registered Architect #4701 | ABN 90117719435

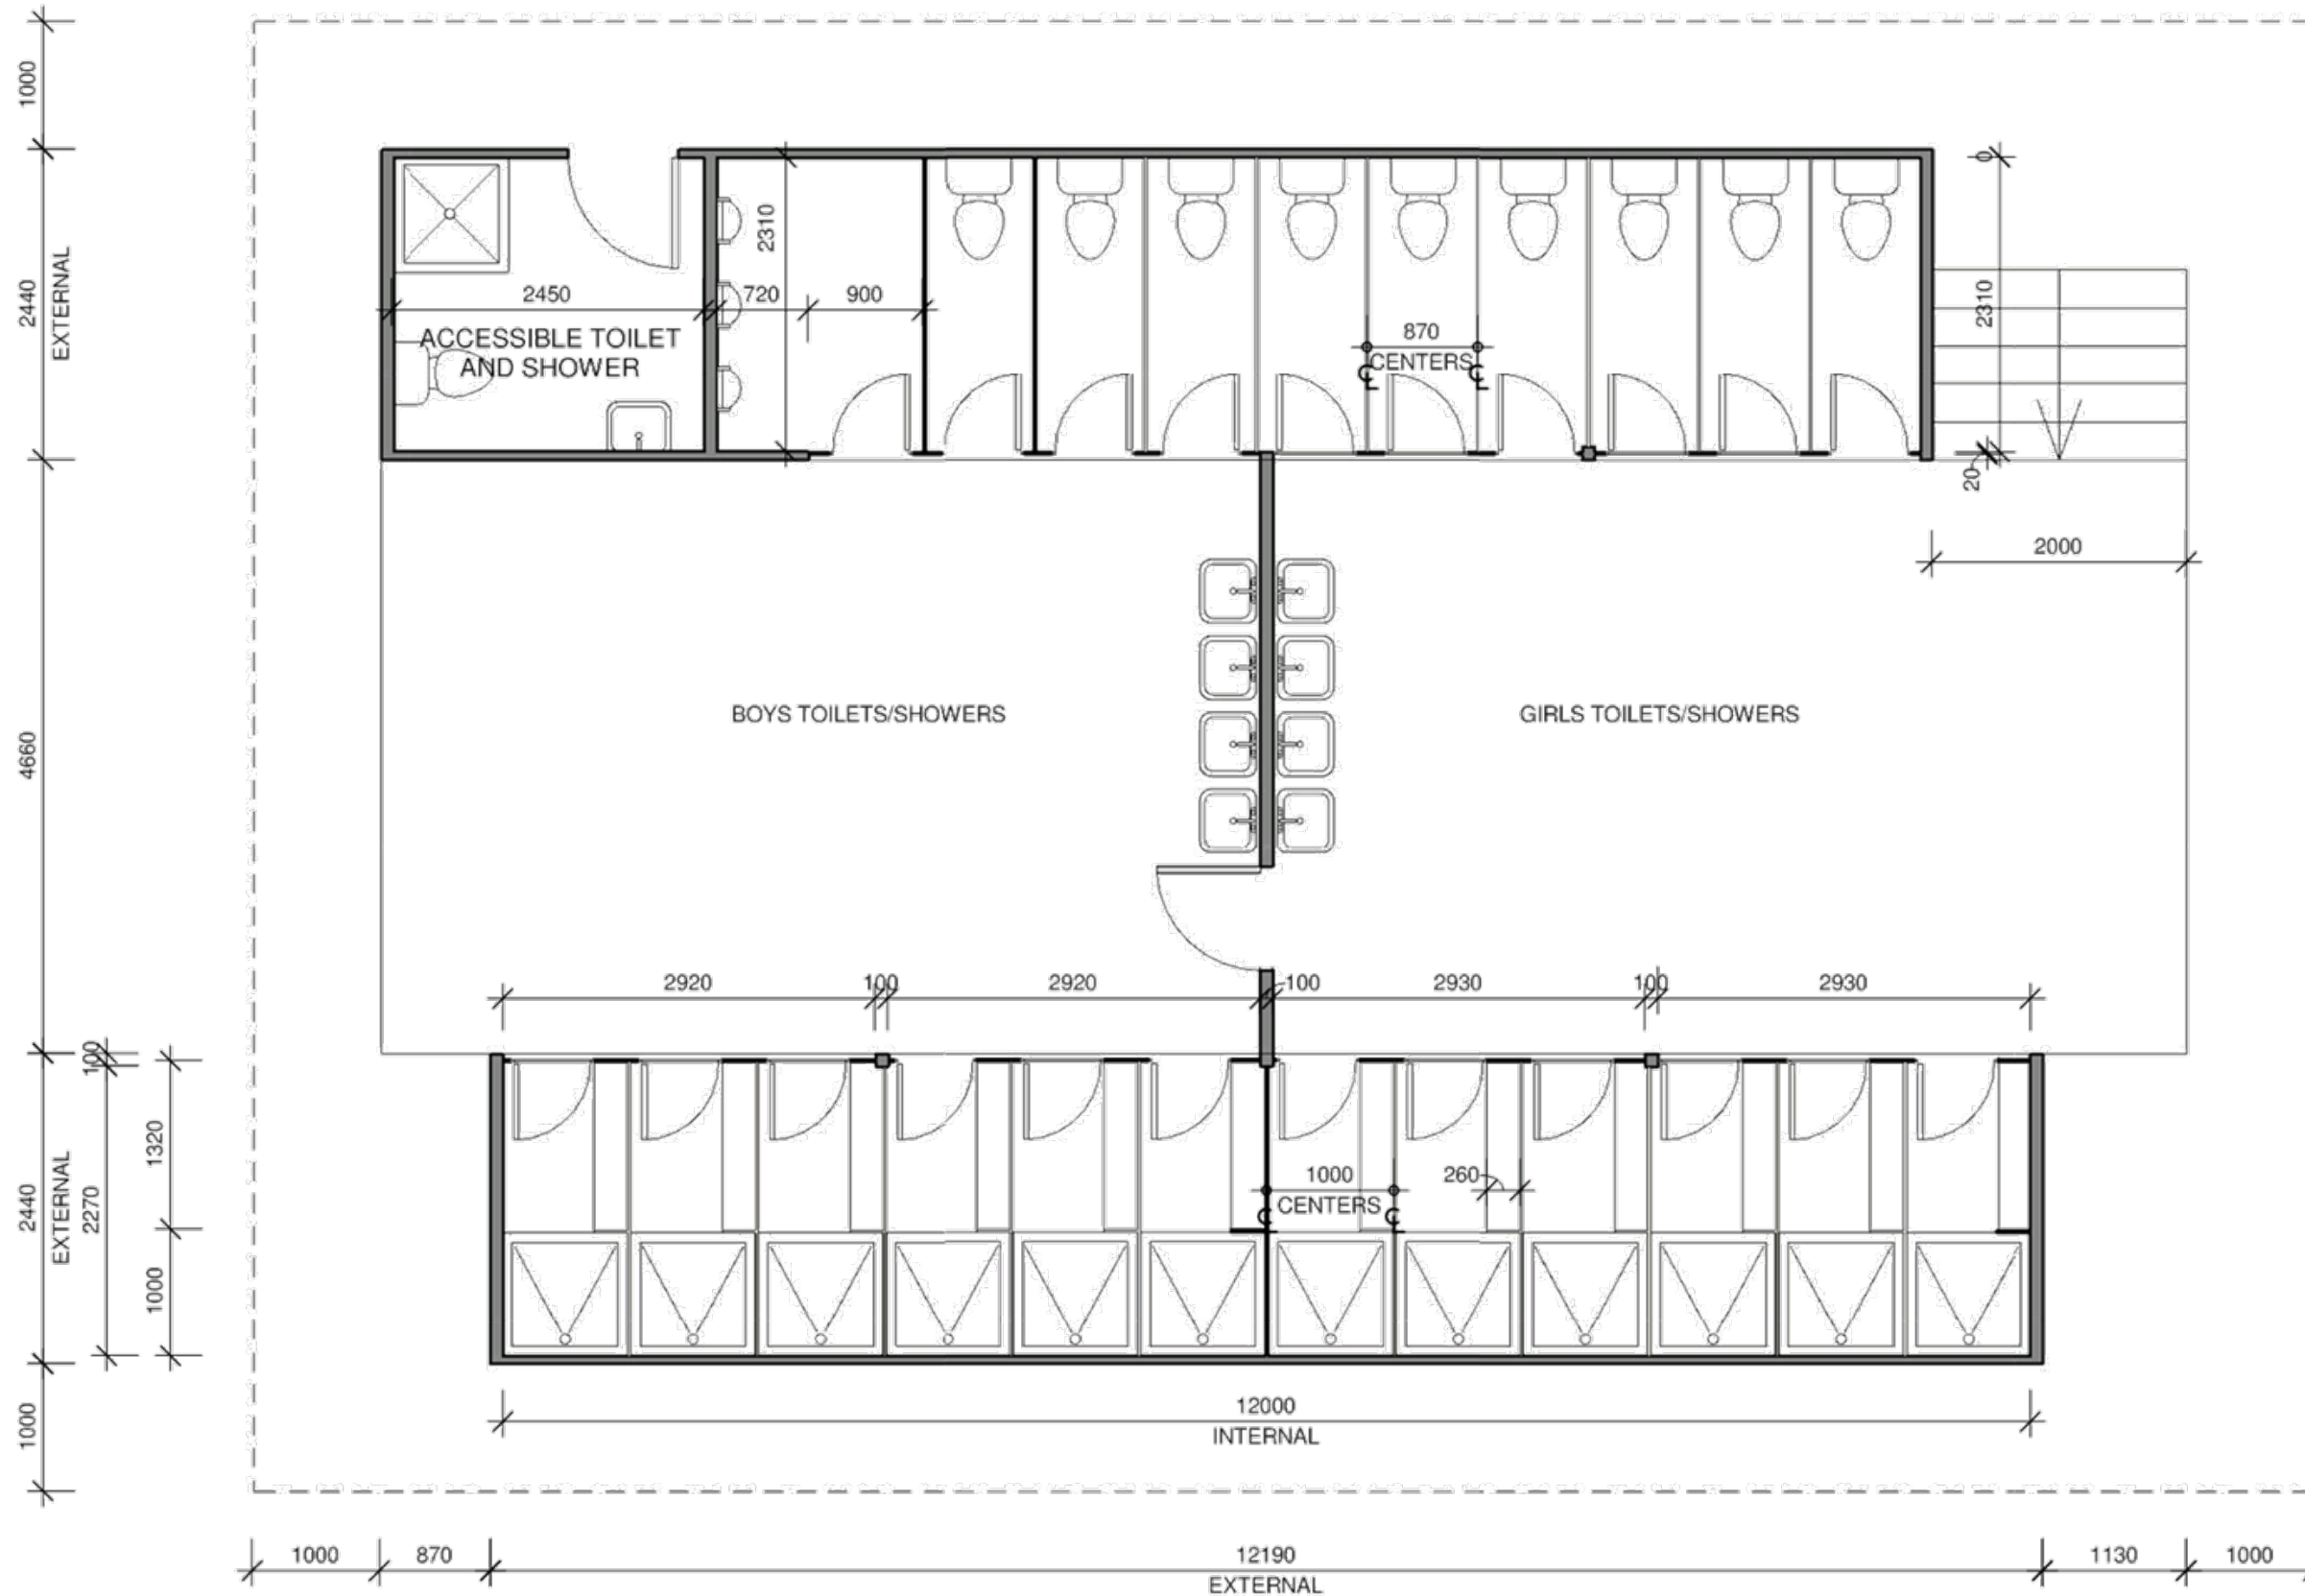


243 Booloumba Creek Road, Cambroon

A107 AMENITIES LAYOUT
 Rev B 05.11.2015

DEVELOPMENT APPROVAL
 Scale 1 : 50

SKETCHI
 .COM.AU
 ARCHITECTS. MALEBY

© 2015 SKETCHI | BOAQ Registered Architect #4701 | ABN 90117719435




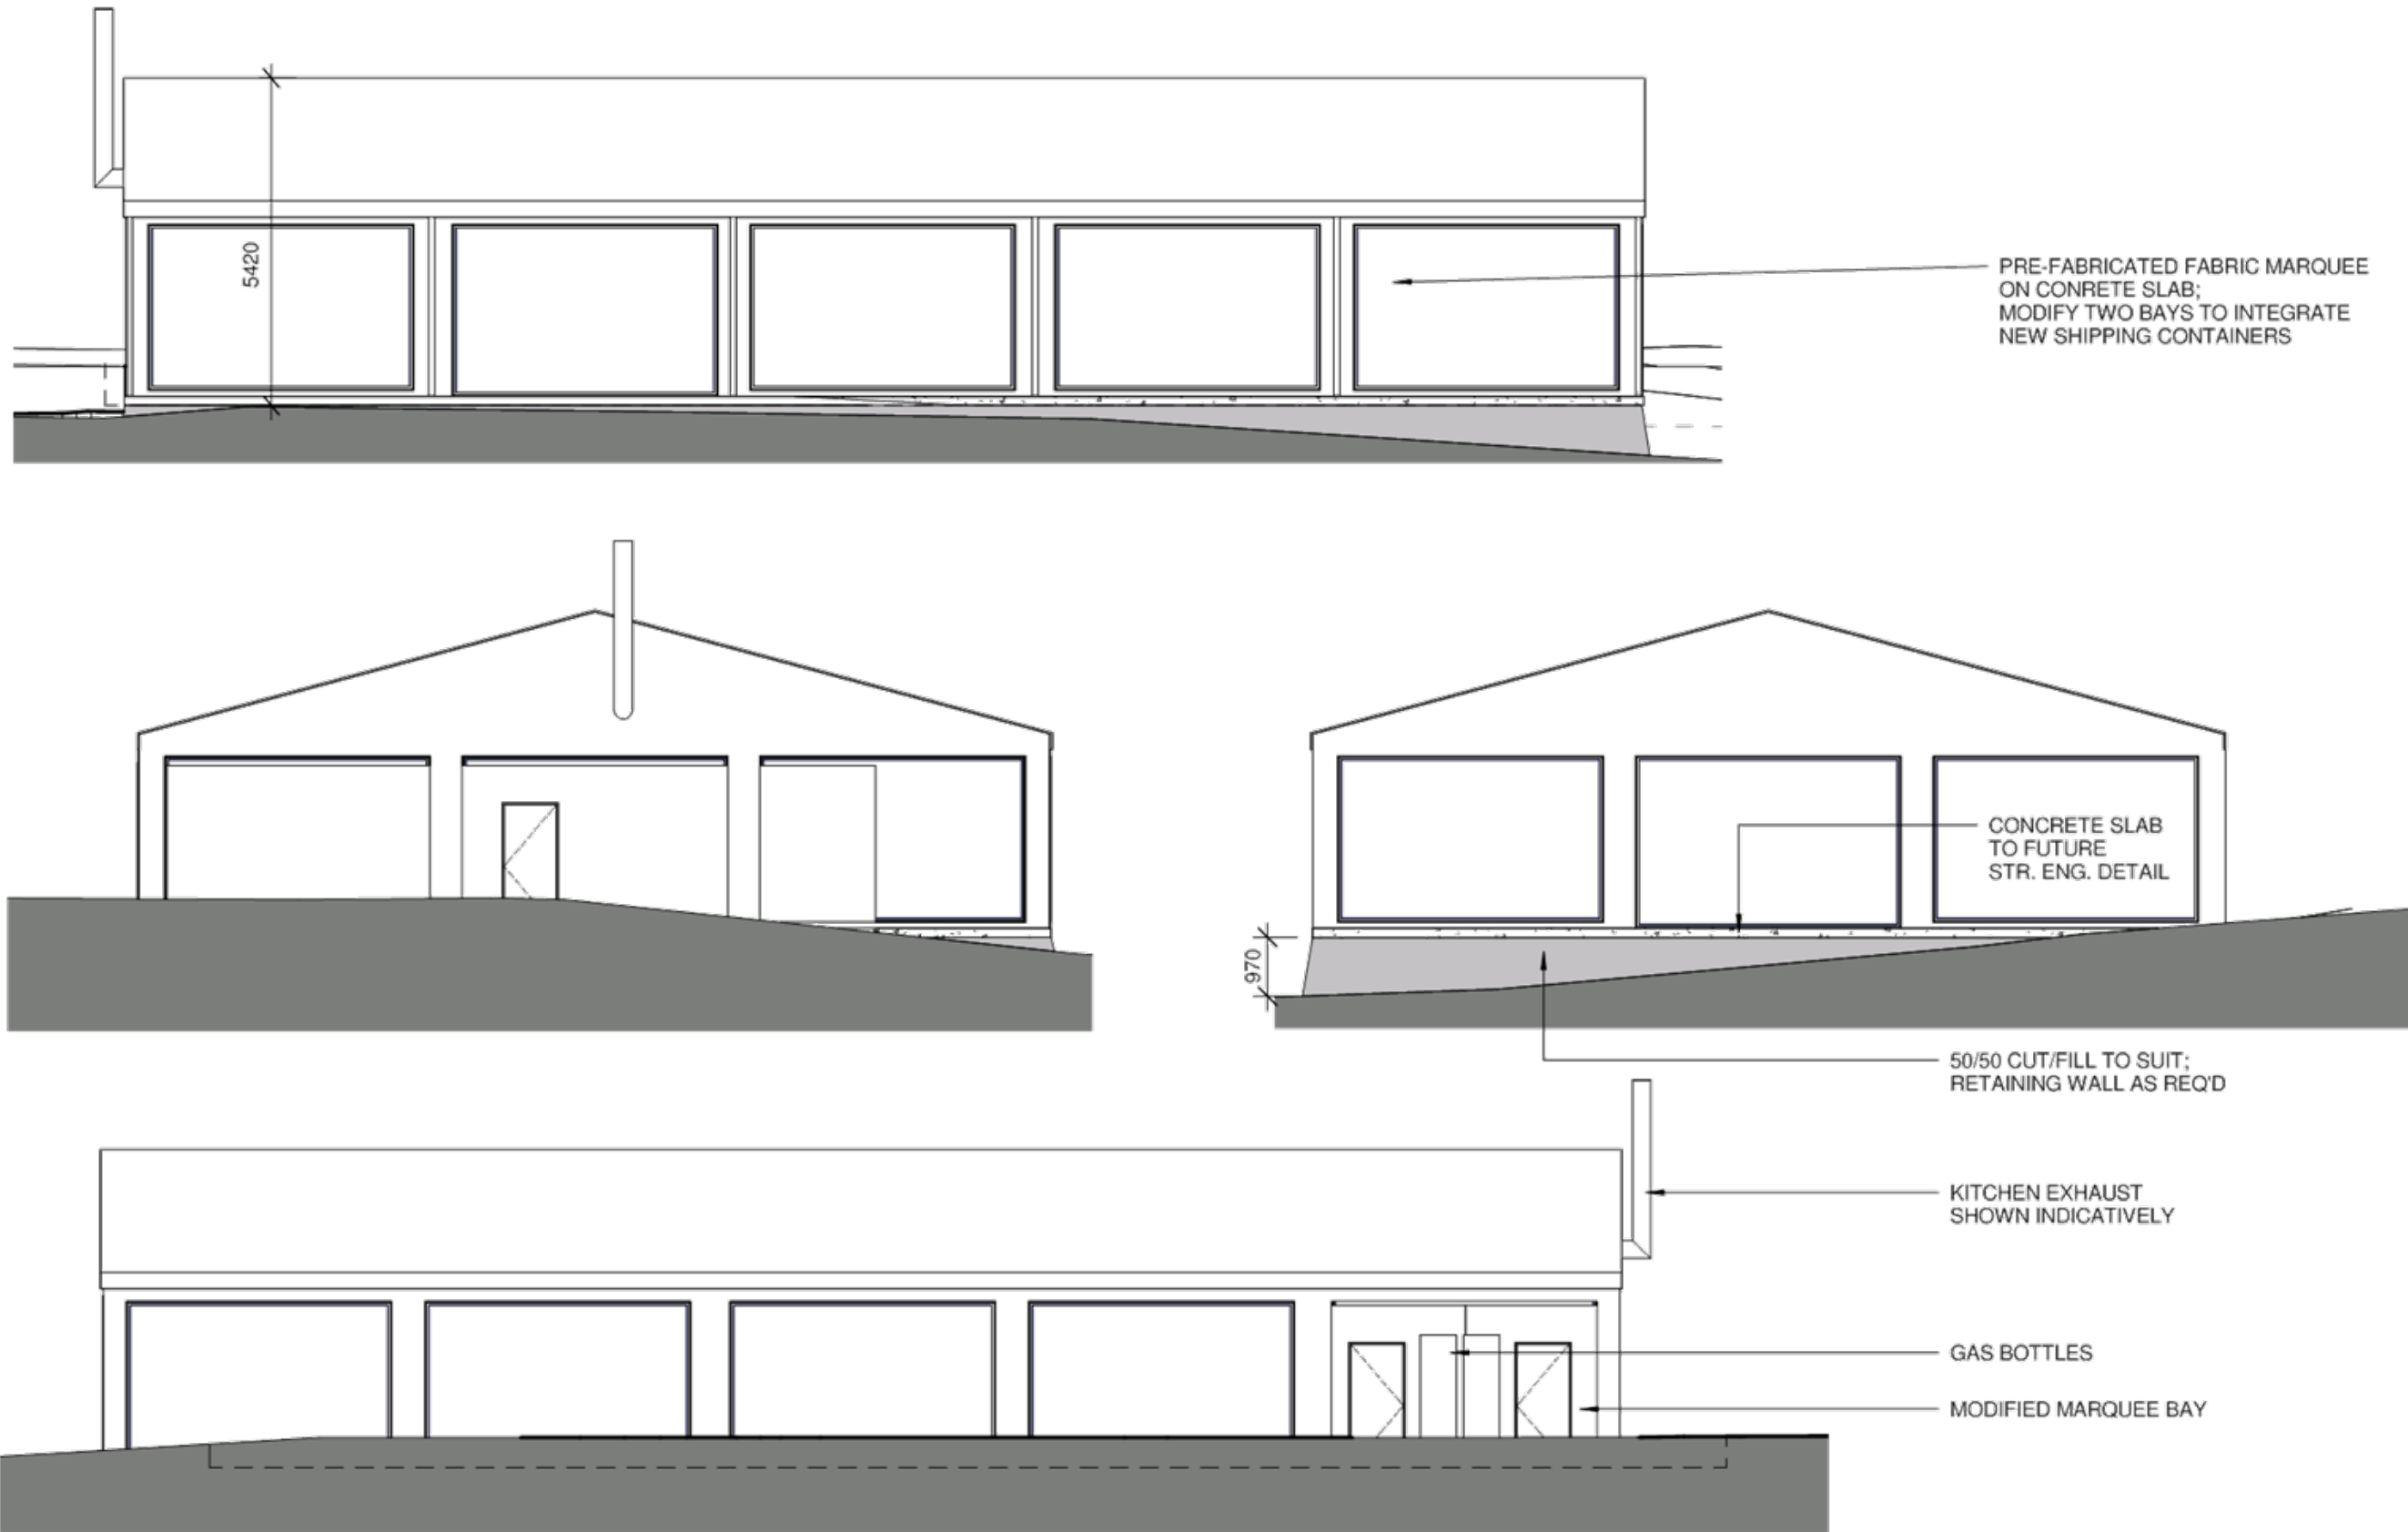


243 Booloumba Creek Road, Cambrook

A108 ELEVATIONS - DINNER TENT AND KITCHEN
 Rev C 05.11.2015

DEVELOPMENT APPROVAL
 Scale 1 : 100

SKETCHI
 .COM.AU
 ARCHITECTS. MELB. VIC.

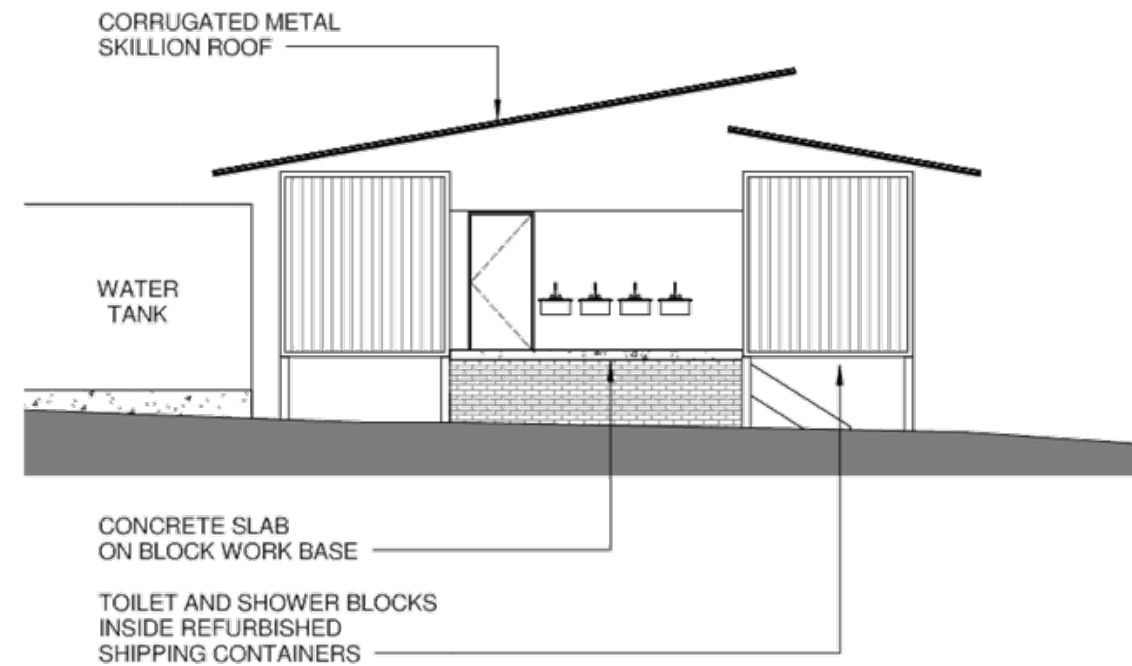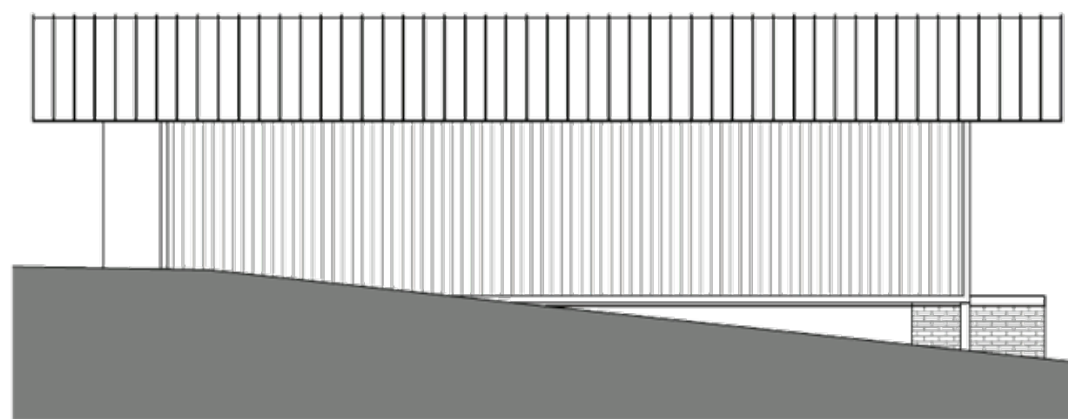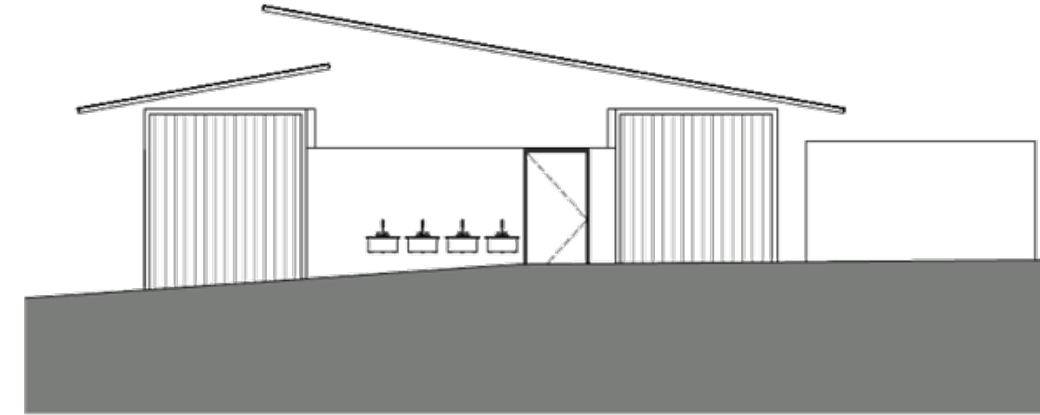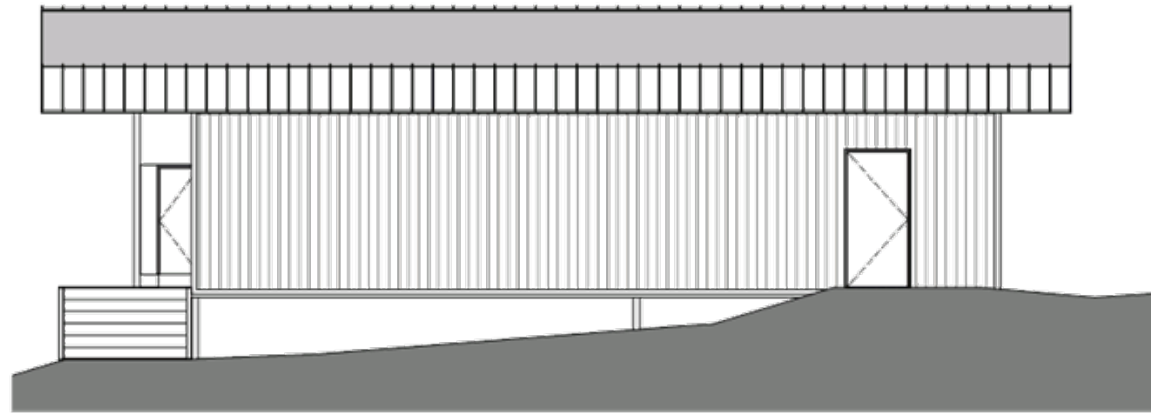


243 Booloumba Creek Road, Cambroon

A110 ELEVATIONS - AMENITIES
Rev C 05.11.2015

DEVELOPMENT APPROVAL
Scale 1 : 100

SKETCHI
.COM.AU
ARCHITECTS. MALEBY

© 2015 SKETCHI | BOAQ Registered Architect #4701 | ABN 90117719435

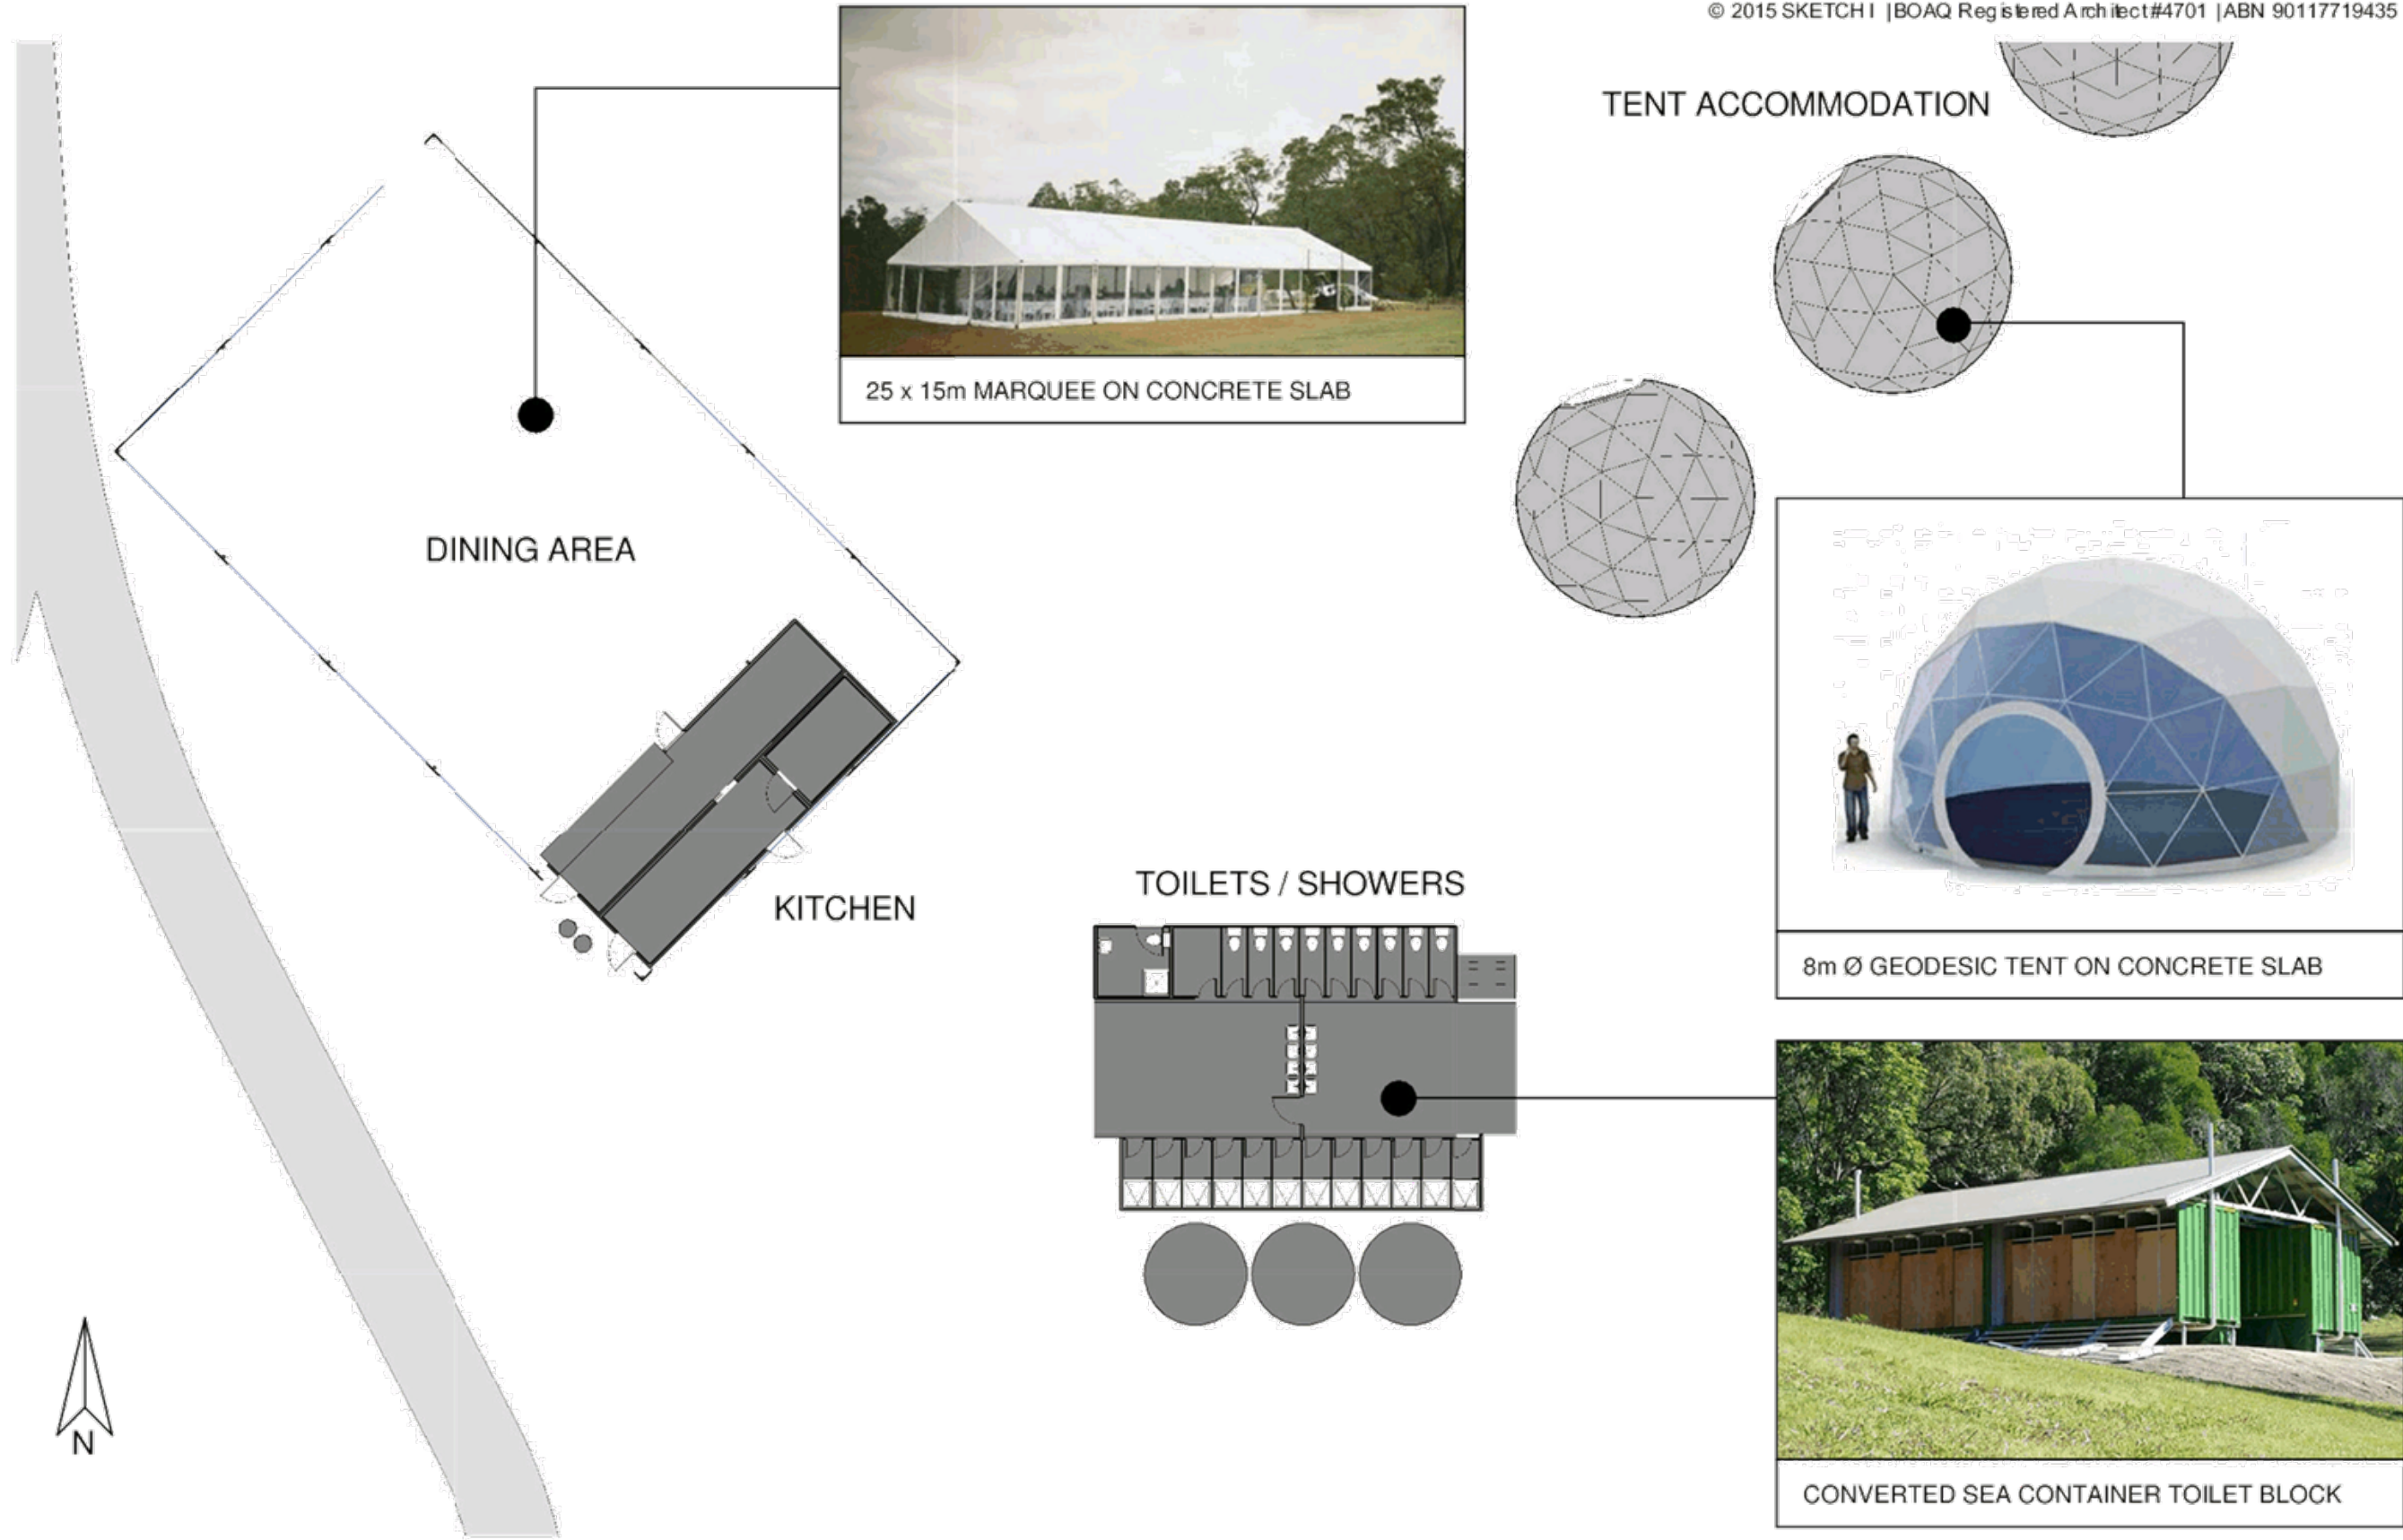

243 Booloumba Creek Road, Cambroon

A111 GROUND FLOOR PLAN
Rev B 05.11.2015

DEVELOPMENT APPROVAL
Scale 1 : 200

SKETCHI
.COM.AU
ARCHITECTS. MALDEN.