


DA KIN KIN QUARRY Att 3 Approved Site Layout

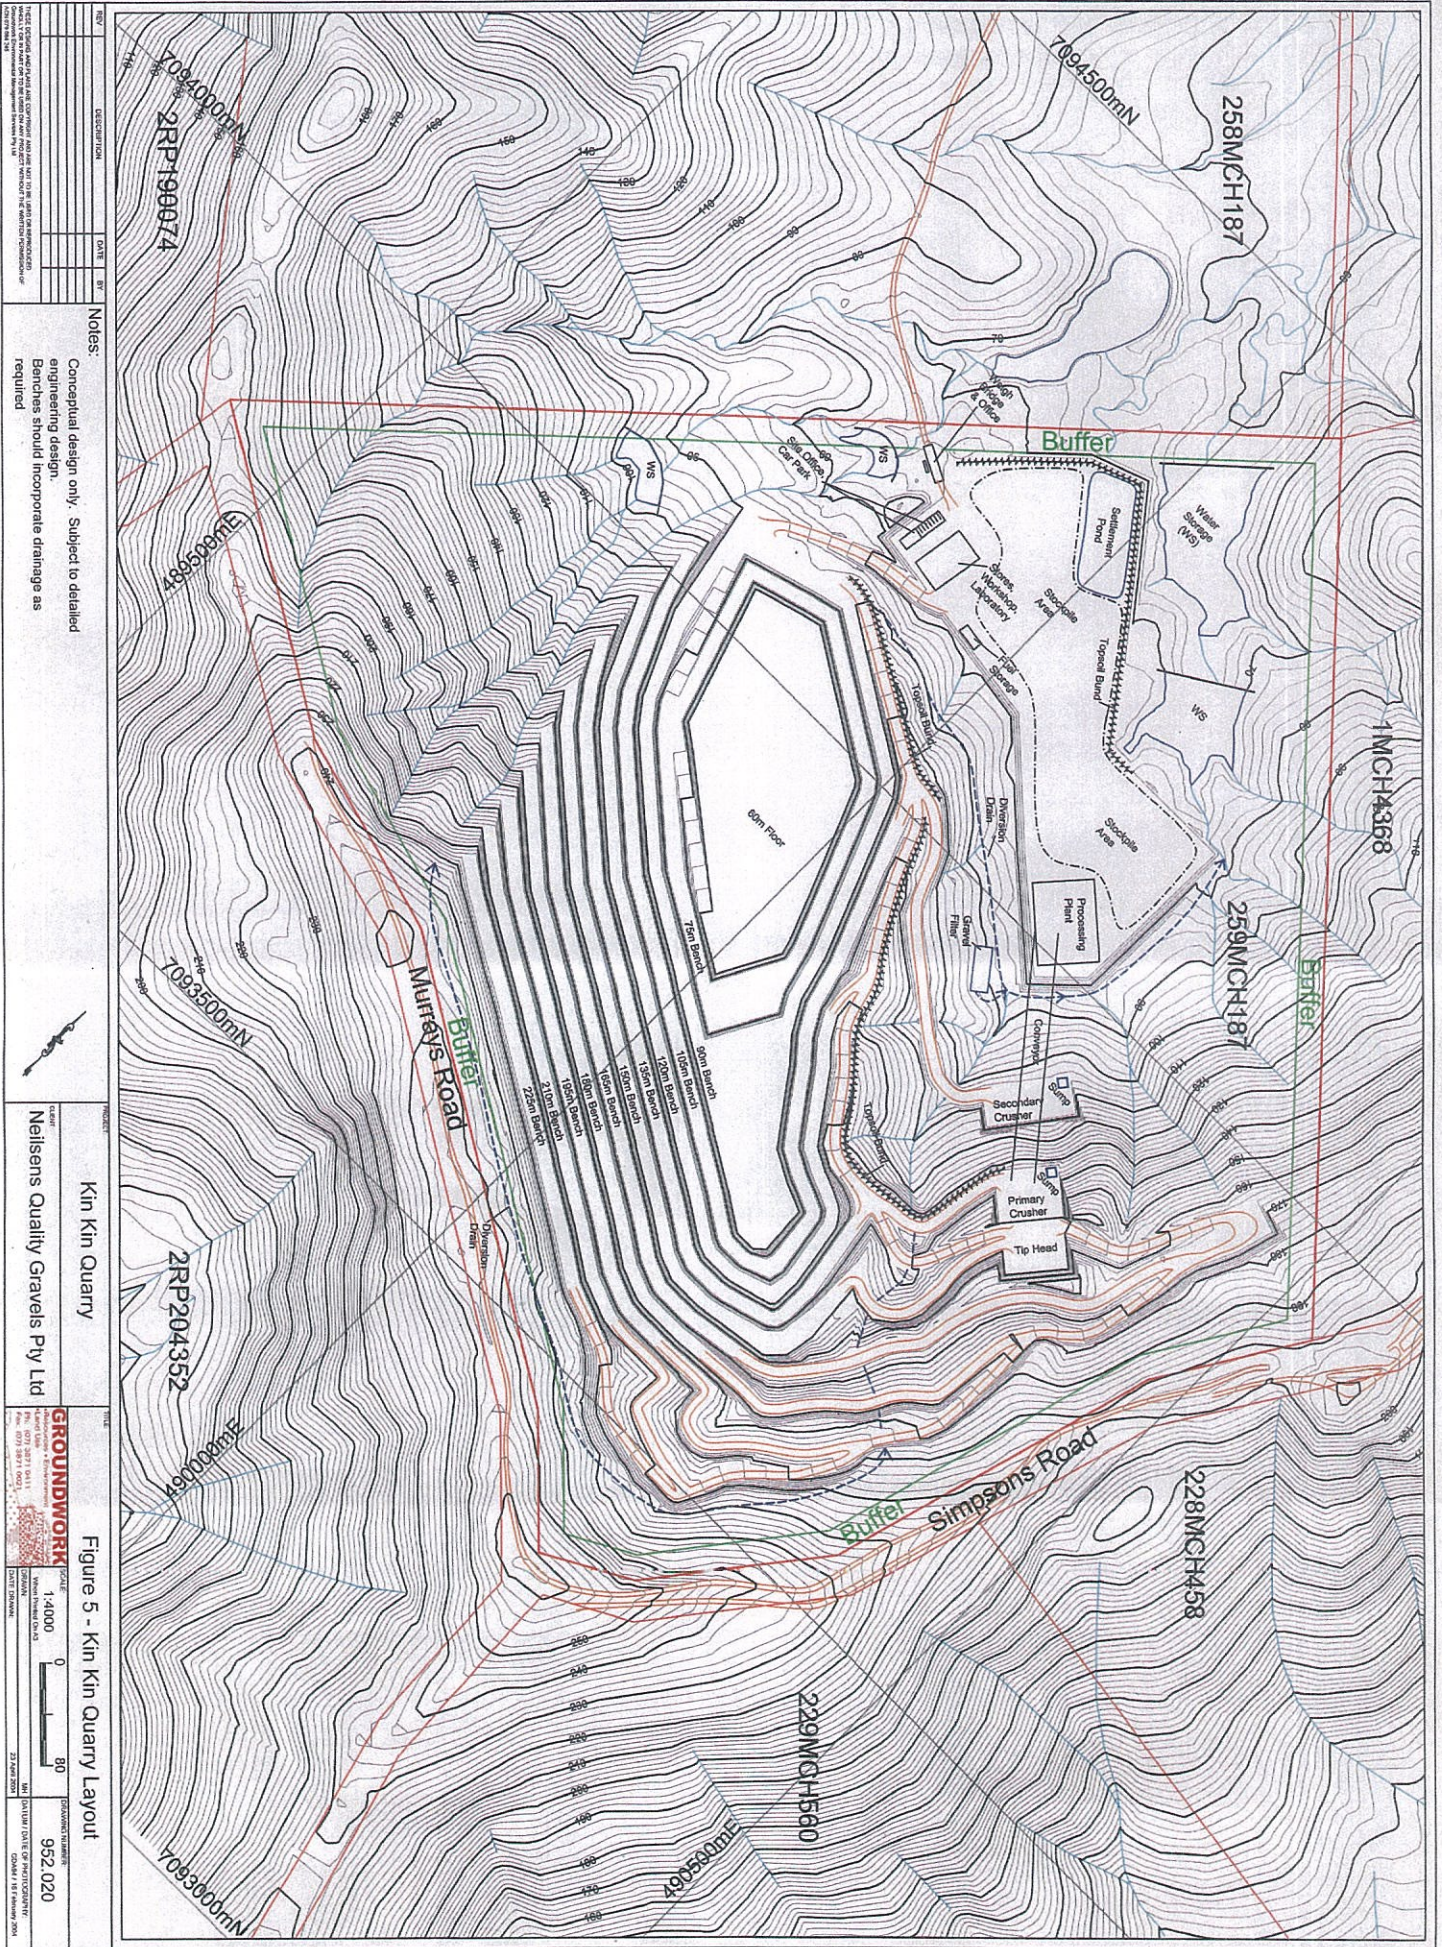

NO.	DESCRIPTION	DATE	BY

Notes:
 Conceptual design only. Subject to detailed engineering design.
 Benches should incorporate drainage as required.

Kin Kin Quarry
 Neilsens Quality Gravels Pty Ltd

GROUNDWORK

Figure 5 - Kin Kin Quarry Layout

Scale: 1:4000

0 80

952.020

23 AUG 2009

952.020

23 AUG 2009