


Manual of Uniform Traffic Control Devices

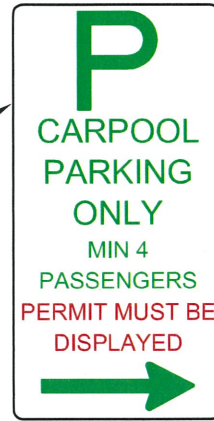


NOTE: ALL SIGNS & LINE MARKING TO BE IN ACCORDANCE WITH THE MANUAL OF UNIFORM TRAFFIC CONTROL DEVICES.

450 x 225
PANEL



Existing Kerb & Channel

WHITE LINE

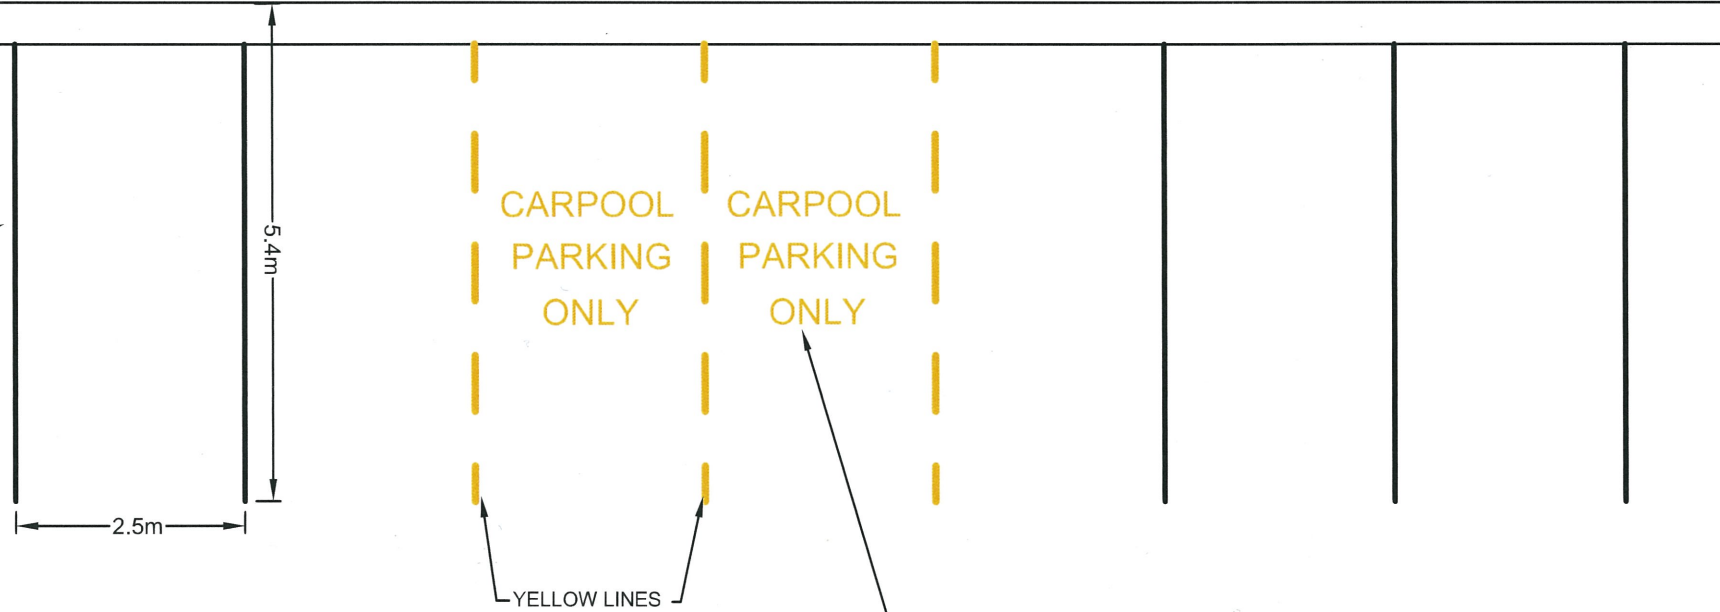

YELLOW THERMOPLASTIC
300 HIGH SERIES D

Manual of Uniform Traffic Control Devices



NOTE: ALL SIGNS & LINE MARKING TO BE IN ACCORDANCE WITH THE MANUAL OF UNIFORM TRAFFIC CONTROL DEVICES.

Notes:

1. Linemarking is yellow 80 wide.
2. Minimum number of passengers required:
 - School precincts - 4
 - Employee parking - 3
3. Install signage to mutcd requirements.
4. Dimensions in mm unless noted otherwise.

A1

EDCB					
A	19 / 7 / 10	Amendment			
Rv	DATE	REVISIONS	REC.	APPR.	RPEQ No.

DRAWN	Lena Ivanoff	6/2010
CHECKED		/2010
PROJECT REVIEW		/2010
ENG. CERTIFICATION	<i>Bleebles</i>	/2010
	6681 (Brian Peebles)	

TRANSPORT & ENGINEERING SERVICES
DESIGN SERVICES (NORTH)
 Nambour Office
 Corner of Bury Street & Currie Street, Nambour,
 Locked Bag 72, Sunshine Coast Mail Centre, Nambour, QLD 4560
 Nambour ph.(07) 5475 8501 fax.(07) 5441 5338

Sunshine Coast
 Regional Council

TYPICAL CARPOOL PARKING BAYS

Project Number
Std Dwg
 Drawing Sheet No.
R-211