


LEGEND

- 2.0 EXISTING SURFACE CONTOURS (1m INTERVAL) (SURFACE CONTOURS COMBINATION OF DETAILED SURVEY AND LIDAR)
- 2.0 DESIGN SURFACE CONTOURS (1m INTERVAL)
- PROPERTY BOUNDARY

NOTES

1. AERIAL IMAGERY OBTAINED FROM SUNSHINE COAST COUNCIL
2. THE PROPOSED DEVELOPMENT LAYOUT USED IN THIS DRAWING WAS PROVIDED BY CALIBRE CONSULTING (PROPOSED EARTHWORKS CONCEPT AND MAJOR FLOW PATHS PLAN N14055-SK03)

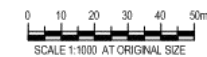

PRELIMINARY

rev	description	app'd	date
B	REVISED LEVELS		

STOCKLAND
 BOKARINA BEACH
 LIGHTING ASSESSMENT
 CONCEPT LAYOUT PLAN





4-6 Innovation Parkway
 Kawana Business Village, Birtinya QLD 4575 Australia
 PO Box 1540 Buddina QLD 4575
 T 61 7 5413 8100 F 61 7 5413 8199
 E bta1mail@ghd.com W www.ghd.com

Conditions of Use: This document may only be used by GHD's client (and any other person who GHD has agreed can use this document) for the purpose for which it was prepared and must not be used by any other person or for any other purpose.

scale | 1:1000 for A1 job no. | 41-28342
 date | MAY 2015 rev no. | B

approved (PD) **SKC100**

Plot Date: 8 February 2016 - 2:15 PM Plotted by: Adam Broughton Cad File No: G:\128342\CADD\Civil_3D\4128342 Bokarina Beach Lighting 160208 2.dwg

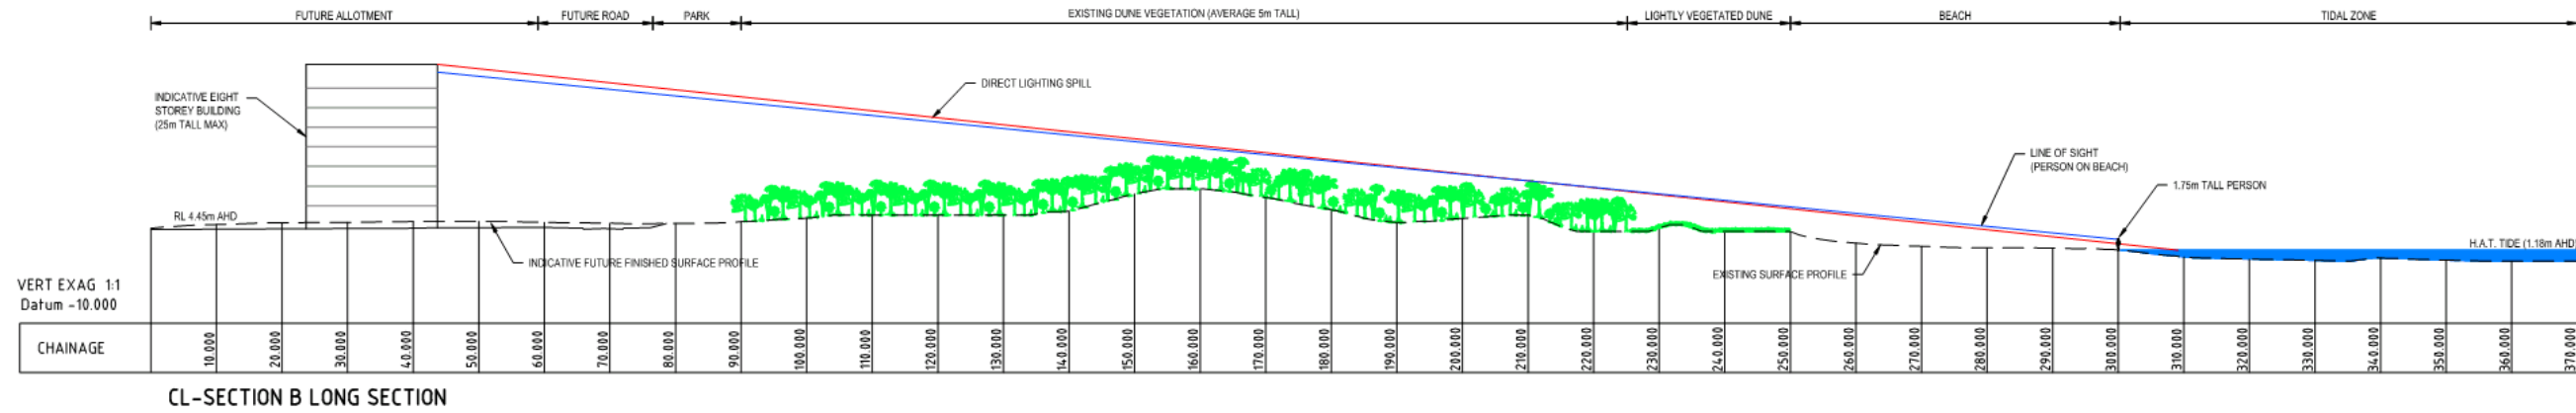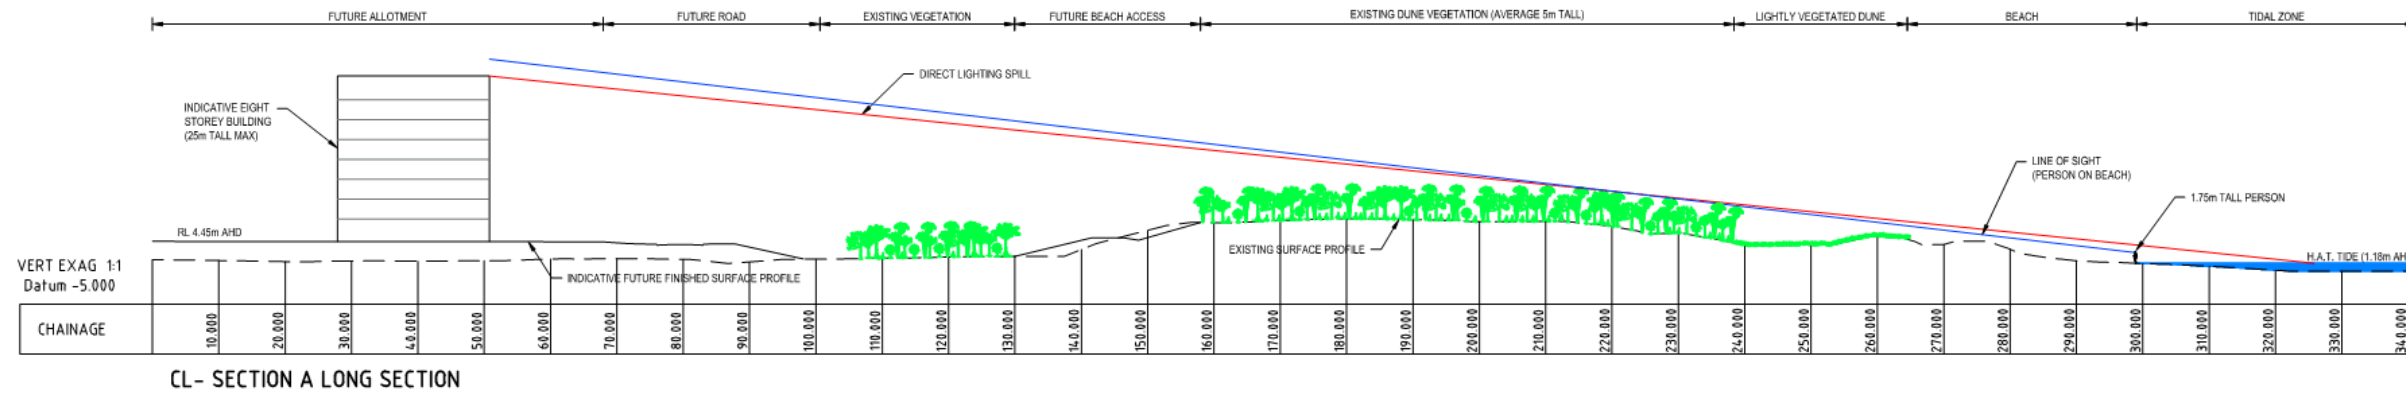

PRELIMINARY

rev	description	app'd	date
B	REVISED LEVELS		

STOCKLAND
 BOKARINA BEACH
 LIGHTING ASSESSMENT
 SECTION VIEW SHEET 1




4-6 Innovation Parkway
 Kawana Business Village, Birtinya QLD 4575 Australia
 PO Box 1540 Buddina QLD 4575
 T 61 7 5413 8100 F 61 7 5413 8199
 E bta1mail@ghd.com W www.ghd.com

Conditions of Use: This document may only be used by GHD's client (and any other person who GHD has agreed can use this document) for the purpose for which it was prepared and must not be used by any other person or for any other purpose.

scale | 1:500 for A1 job no. | 41-28342
 date | MAY 2015 rev no. | B

approved (PD) SKC101

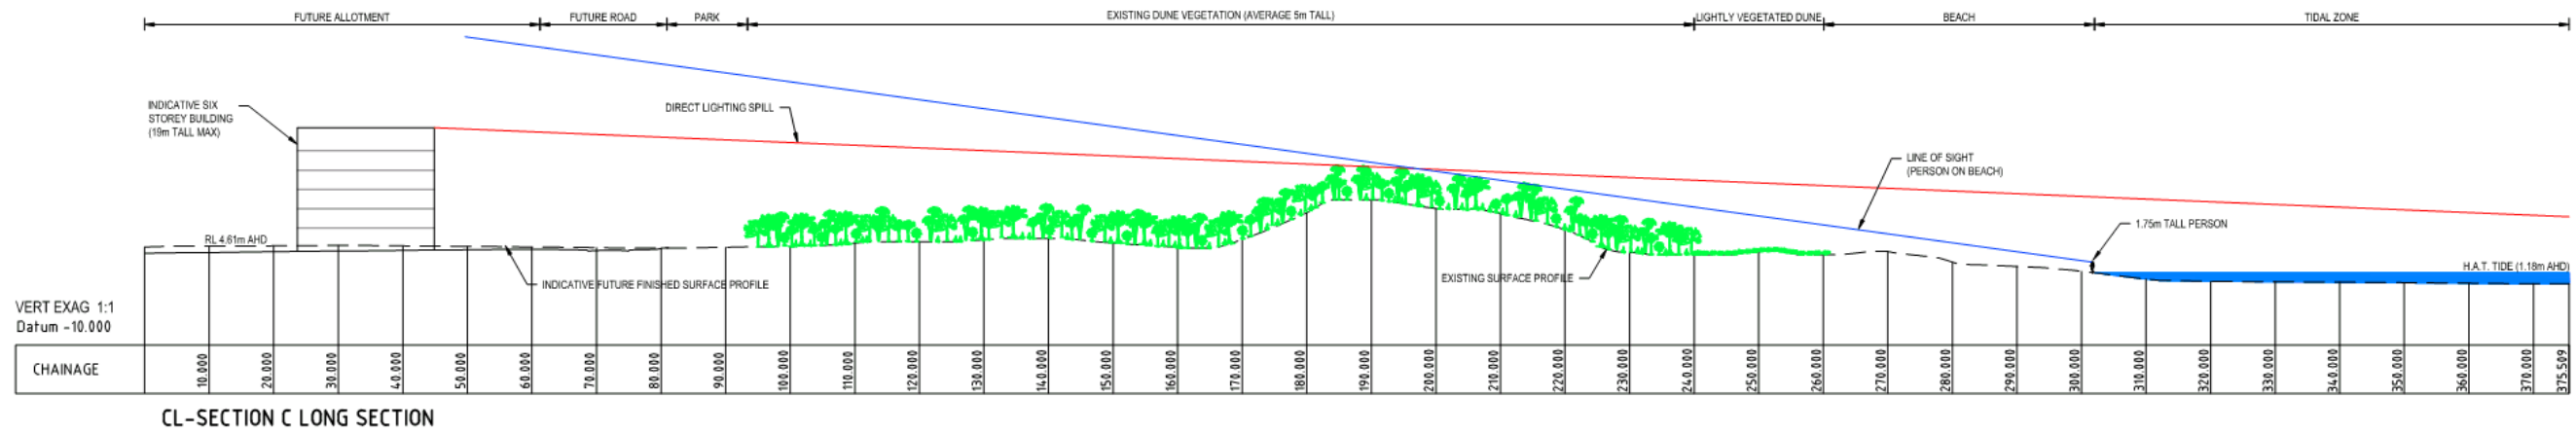

CL-SECTION C LONG SECTION

PRELIMINARY

rev	description	app'd	date
B	REVISED LEVELS		

STOCKLAND
 BOKARINA BEACH
 LIGHTING ASSESSMENT
 SECTION VIEW SHEET 2



4-6 Innovation Parkway
 Kawana Business Village, Birtinya QLD 4575 Australia
 PO Box 1540 Buddina QLD 4575
 T 61 7 5413 8100 F 61 7 5413 8199
 E bta1mail@ghd.com W www.ghd.com

Conditions of Use: This document may only be used by GHD's client (and any other person who GHD has agreed can use this document) for the purpose for which it was prepared and must not be used by any other person or for any other purpose.

scale | 1:500 for A1 job no. | 41-28342
 date | MAY 2015 rev no. | B

approved (PD) SKC102