

Appendix B

Design drawings



Aurecon Australia Pty Ltd ABN 64 086 198 005

522936-1000-SKT-GA-1011

LEGEND

- Control Line
- Earthworks Batter
- Existing Easement DCDB
- Existing Boundary DCDB
- Existing Pavement Edge
- Existing Noise Fence
- Existing Guardrail
- Existing Batter & Bottom of Bank
- Existing Rural Fence
- Existing Vegetation Extents
- Existing Open Drain
- Existing Culvert
- Resumption Line
- New Kerb
- Limit of Works Line
- EPBC Boundary Line
- Median Infill.
- Landscaping
- Asphalt Cycle Path
- Concrete Footpaths
- New Concrete Driveway
- Traversable Median
- New Noise Fence
- Koala Fence Line
- Fauna Log and Rail
- Retaining Wall
- Proposed Guardrail
- Handrail
- Wild Life Stenciling
- Fauna Refuge Pole

Locality of Caloundra

SUNSHINE COAST COUNCIL DEPOT

INDUSTRIAL AVENUE CONNECTION

INDUSTRIAL AVENUE

Lot 189
USL36739

Lot 621
CG4390

A	EPBC PD ISSUE		
A	ISSUED FOR CONSTRUCTION		
Revisions/Descriptions		Signatory: - RPEQ Full Name, Eng. Area and RPEQ No. or - Full Name and Position Title	Date

Associated Job Nos	Survey Data	
	Horiz. Datum	GDA94
Auxiliary Drg Nos	Horiz. Grid	MGA94 Z56
	Height Datum	AHD DERIVED
	Survey Books	

Scales

Dimensions shown in metres
except where shown otherwise

SUNSHINE COAST COUNCIL (280)

NICKLIN WAY (153)

CTL CHGE 250.000 - 770.000

Reference Points				
Preceding RP	Dist. to start of job (km)	From start to end of job	From end to Following RP	Following RP
1	0.300	0.495	4.945	2

Through Chainage from INT RD132 CALOUNDRA ROAD

GENERAL ARRANGEMENT SKETCHES
SHEET 1 OF 9

ENGINEERING CERTIFICATION (RPEQ)			
ENG. AREA	SIGNATORY FULL NAME	No.	DATE



Queensland Government

Job No.	280/153/1776710
Contract No.	CN_22839
Drawing No.	957855 A
Series Number	AR-01 of 01

aurecon

Aurecon Australia Pty Ltd ABN 64 086 198 005

522936-1000-SKT-GA-1011

LEGEND

- Control Line

Earthworks Batter

Existing Easement DCDB

Existing Boundary DCDB

Existing Pavement Edge

Existing Noise Fence

Existing Guardrail

Existing Batter & Bottom of Bank

Existing Rural Fence

Existing Vegetation Extents

Existing Open Drain

Existing Culvert

Resumption Line

New Kerb

Limit of Works Line

EPBC Boundary Line

Median Infill.

Landscaping

Asphalt Cycle Path

Concrete Footpaths

New Concrete Driveway

Traversable Median

New Noise Fence

Koala Fence Line

Fauna Log and Rail


Retaining Wall

Proposed Guardrail

Handrail

Wild Life Stenciling

Fauna Refuge Pole

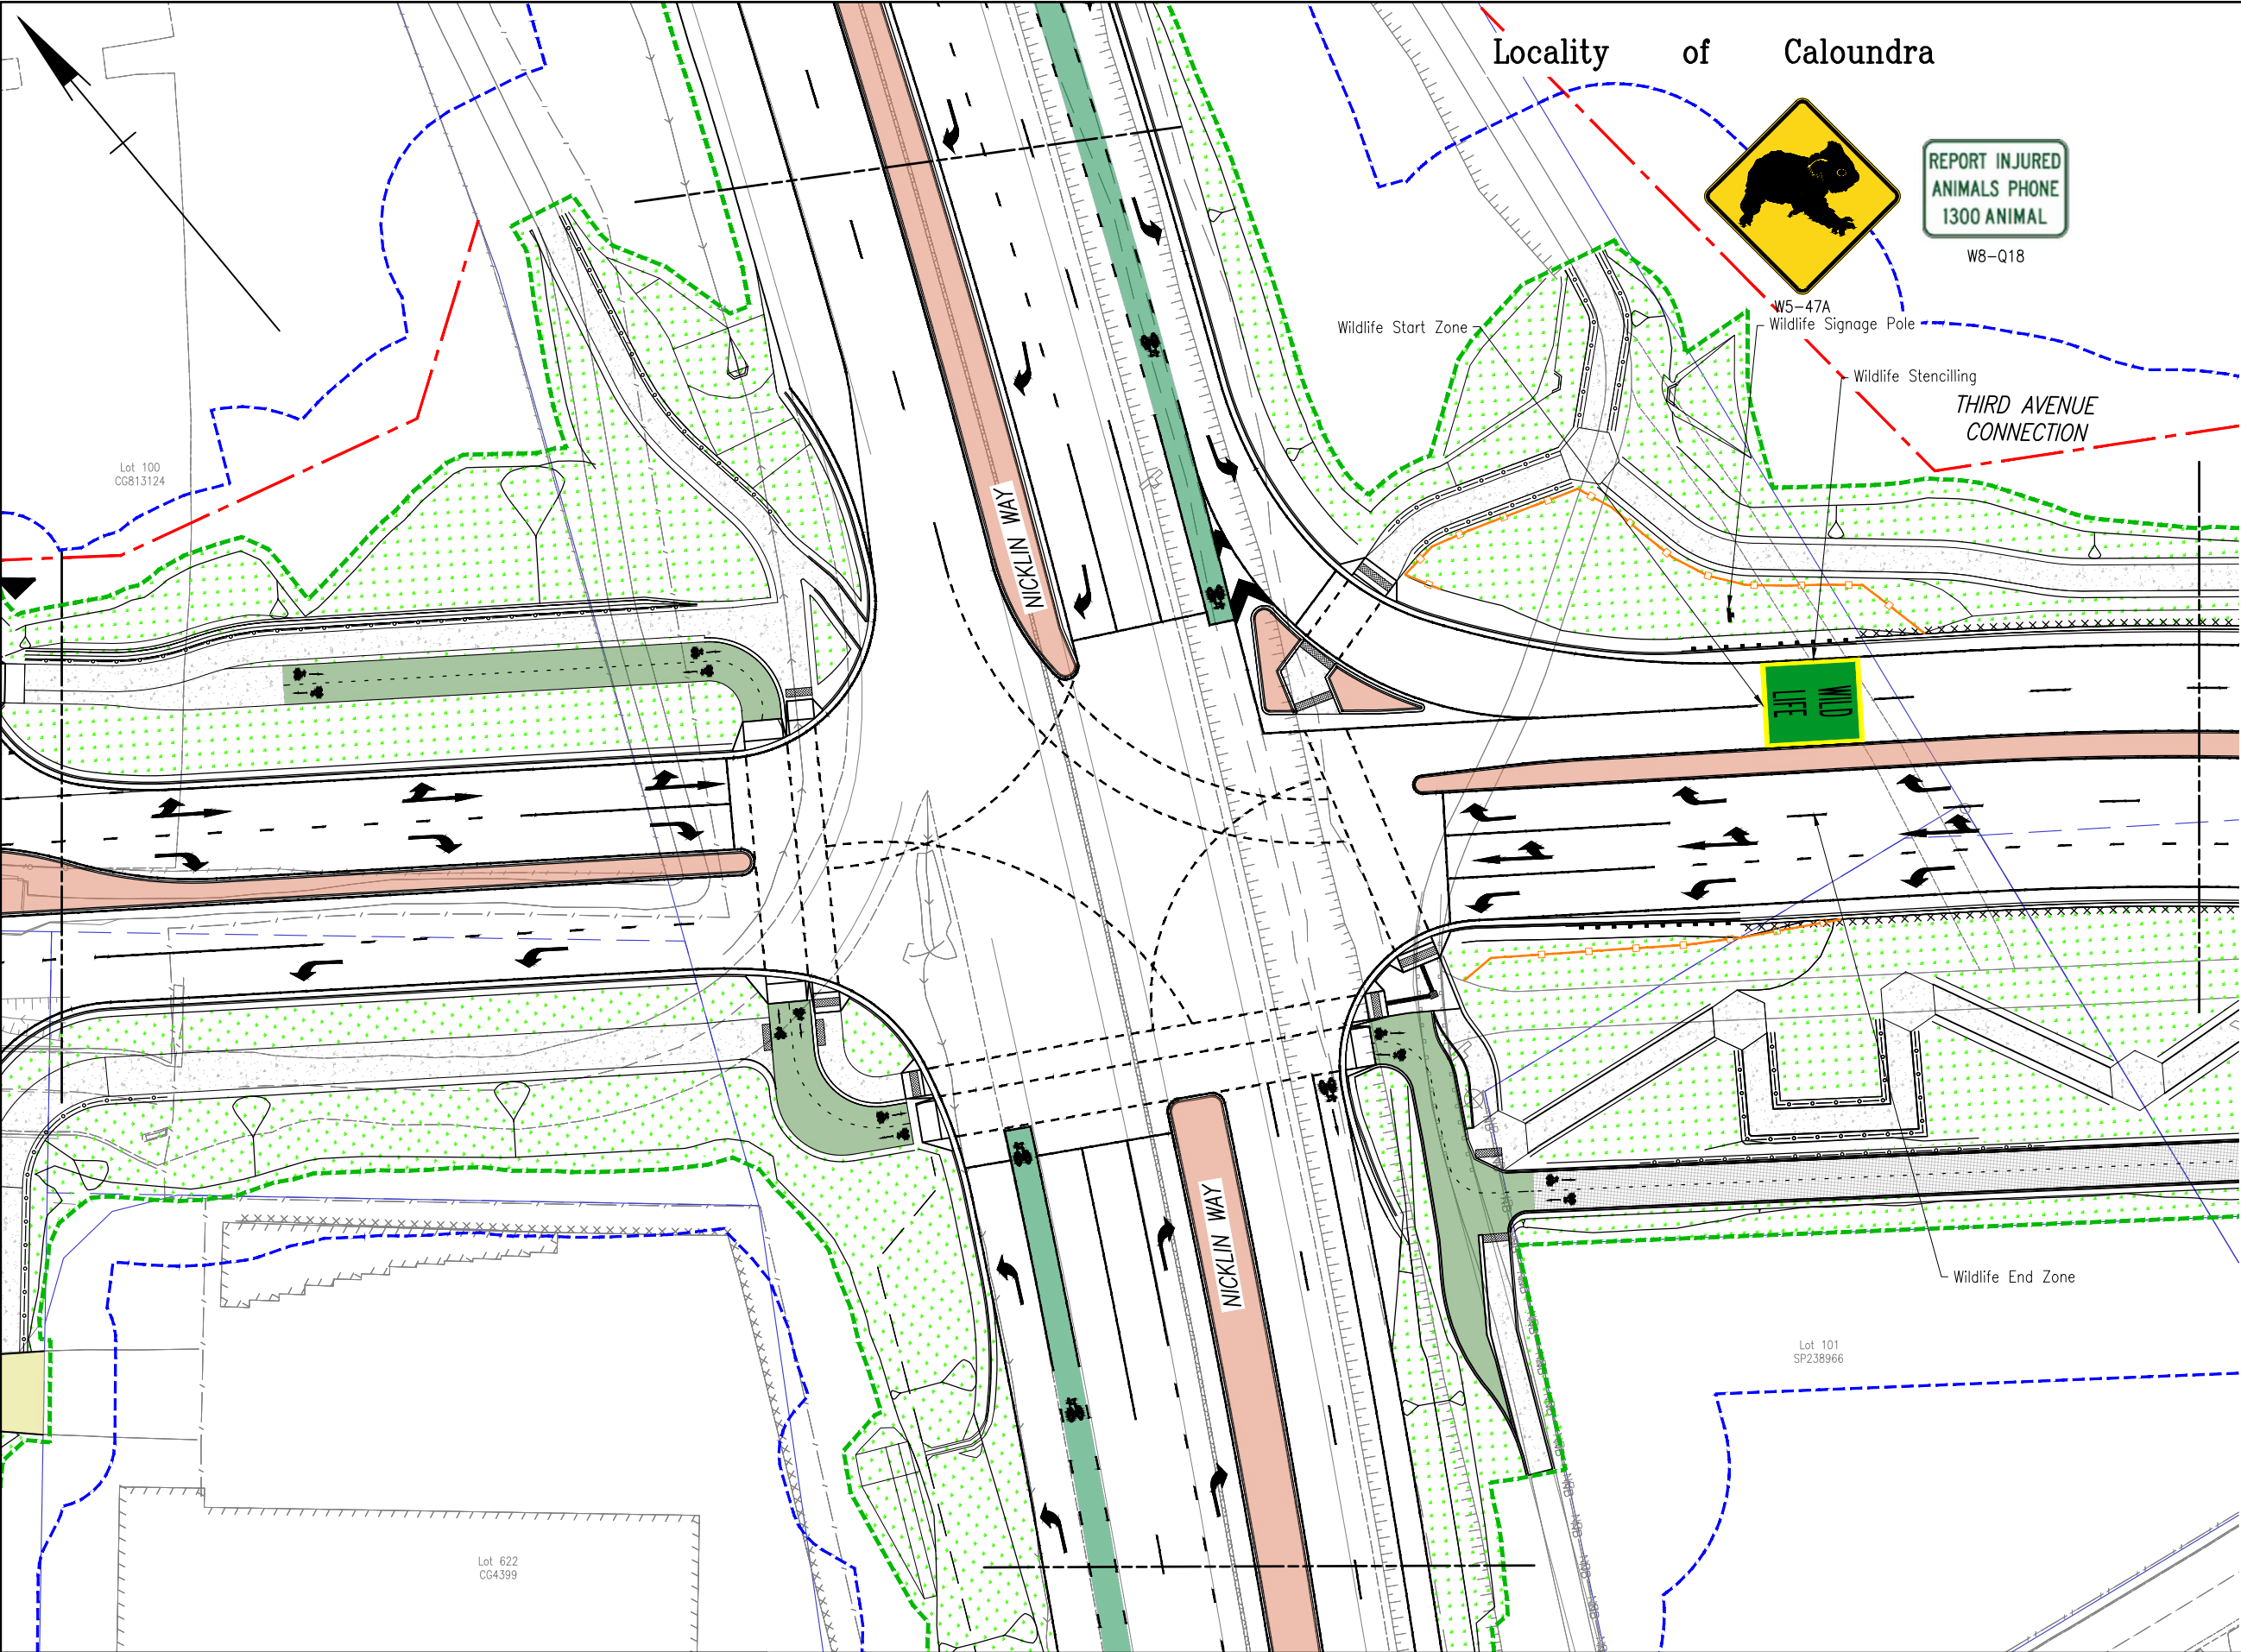


			Associated Job Nos		Survey Data		Scales	SUNSHINE COAST COUNCIL (280)					GENERAL ARRANGEMENT SKETCHES				 Queensland Government		
					Horiz. Datum	GDA94		NICKLIN WAY (153)					SHEET 2 OF 9						
			Auxiliary Drg Nos		Horiz. Grid	MGA94 Z56		CTL CHGE 250.000 – 770.000											
A EPBC PD ISSUE					Height Datum	AHD DERIVED		Reference Points					ENGINEERING CERTIFICATION (RPEQ)						
A ISSUED FOR CONSTRUCTION					Survey Books			Dimensions shown in metres except where shown otherwise											
Revisions/Descriptions			Signatory: – RPEQ Full Name, Eng. Area and RPEQ No. or – Full Name and Position Title		Date				Preceding RP	Dist. to start of job (km)	From start to end of job	From end to Following RP	Following RP	ENG. AREA	SIGNATORY FULL NAME	No.	DATE	Contract No.	CN_22839
									1	0.300	0.495	4.945	2					Drawing No.	957855 A
CAD FILES									Through Chainage from INT RD132 CALOUNDRA ROAD									Series Number	AR-01 of 01

Locality of Caloundra

LEGEND

- Control Line
- Earthworks Batter
- Existing Easement DCDB
- Existing Boundary DCDB
- Existing Pavement Edge
- Existing Noise Fence
- Existing Guardrail
- Existing Batter & Bottom of Bank
- Existing Rural Fence
- Existing Vegetation Extents
- Existing Open Drain
- Existing Culvert
- Resumption Line
- New Kerb
- Limit of Works Line
- EPBC Boundary Line
- Median Infill.
- Landscaping
- Asphalt Cycle Path
- Concrete Footpaths
- New Concrete Driveway
- Traversable Median
- New Noise Fence
- Koala Fence Line
- Fauna Log and Rail
- Retaining Wall
- Proposed Guardrail
- Handrail
- Wild Life Stenciling
- Fauna Refuge Pole

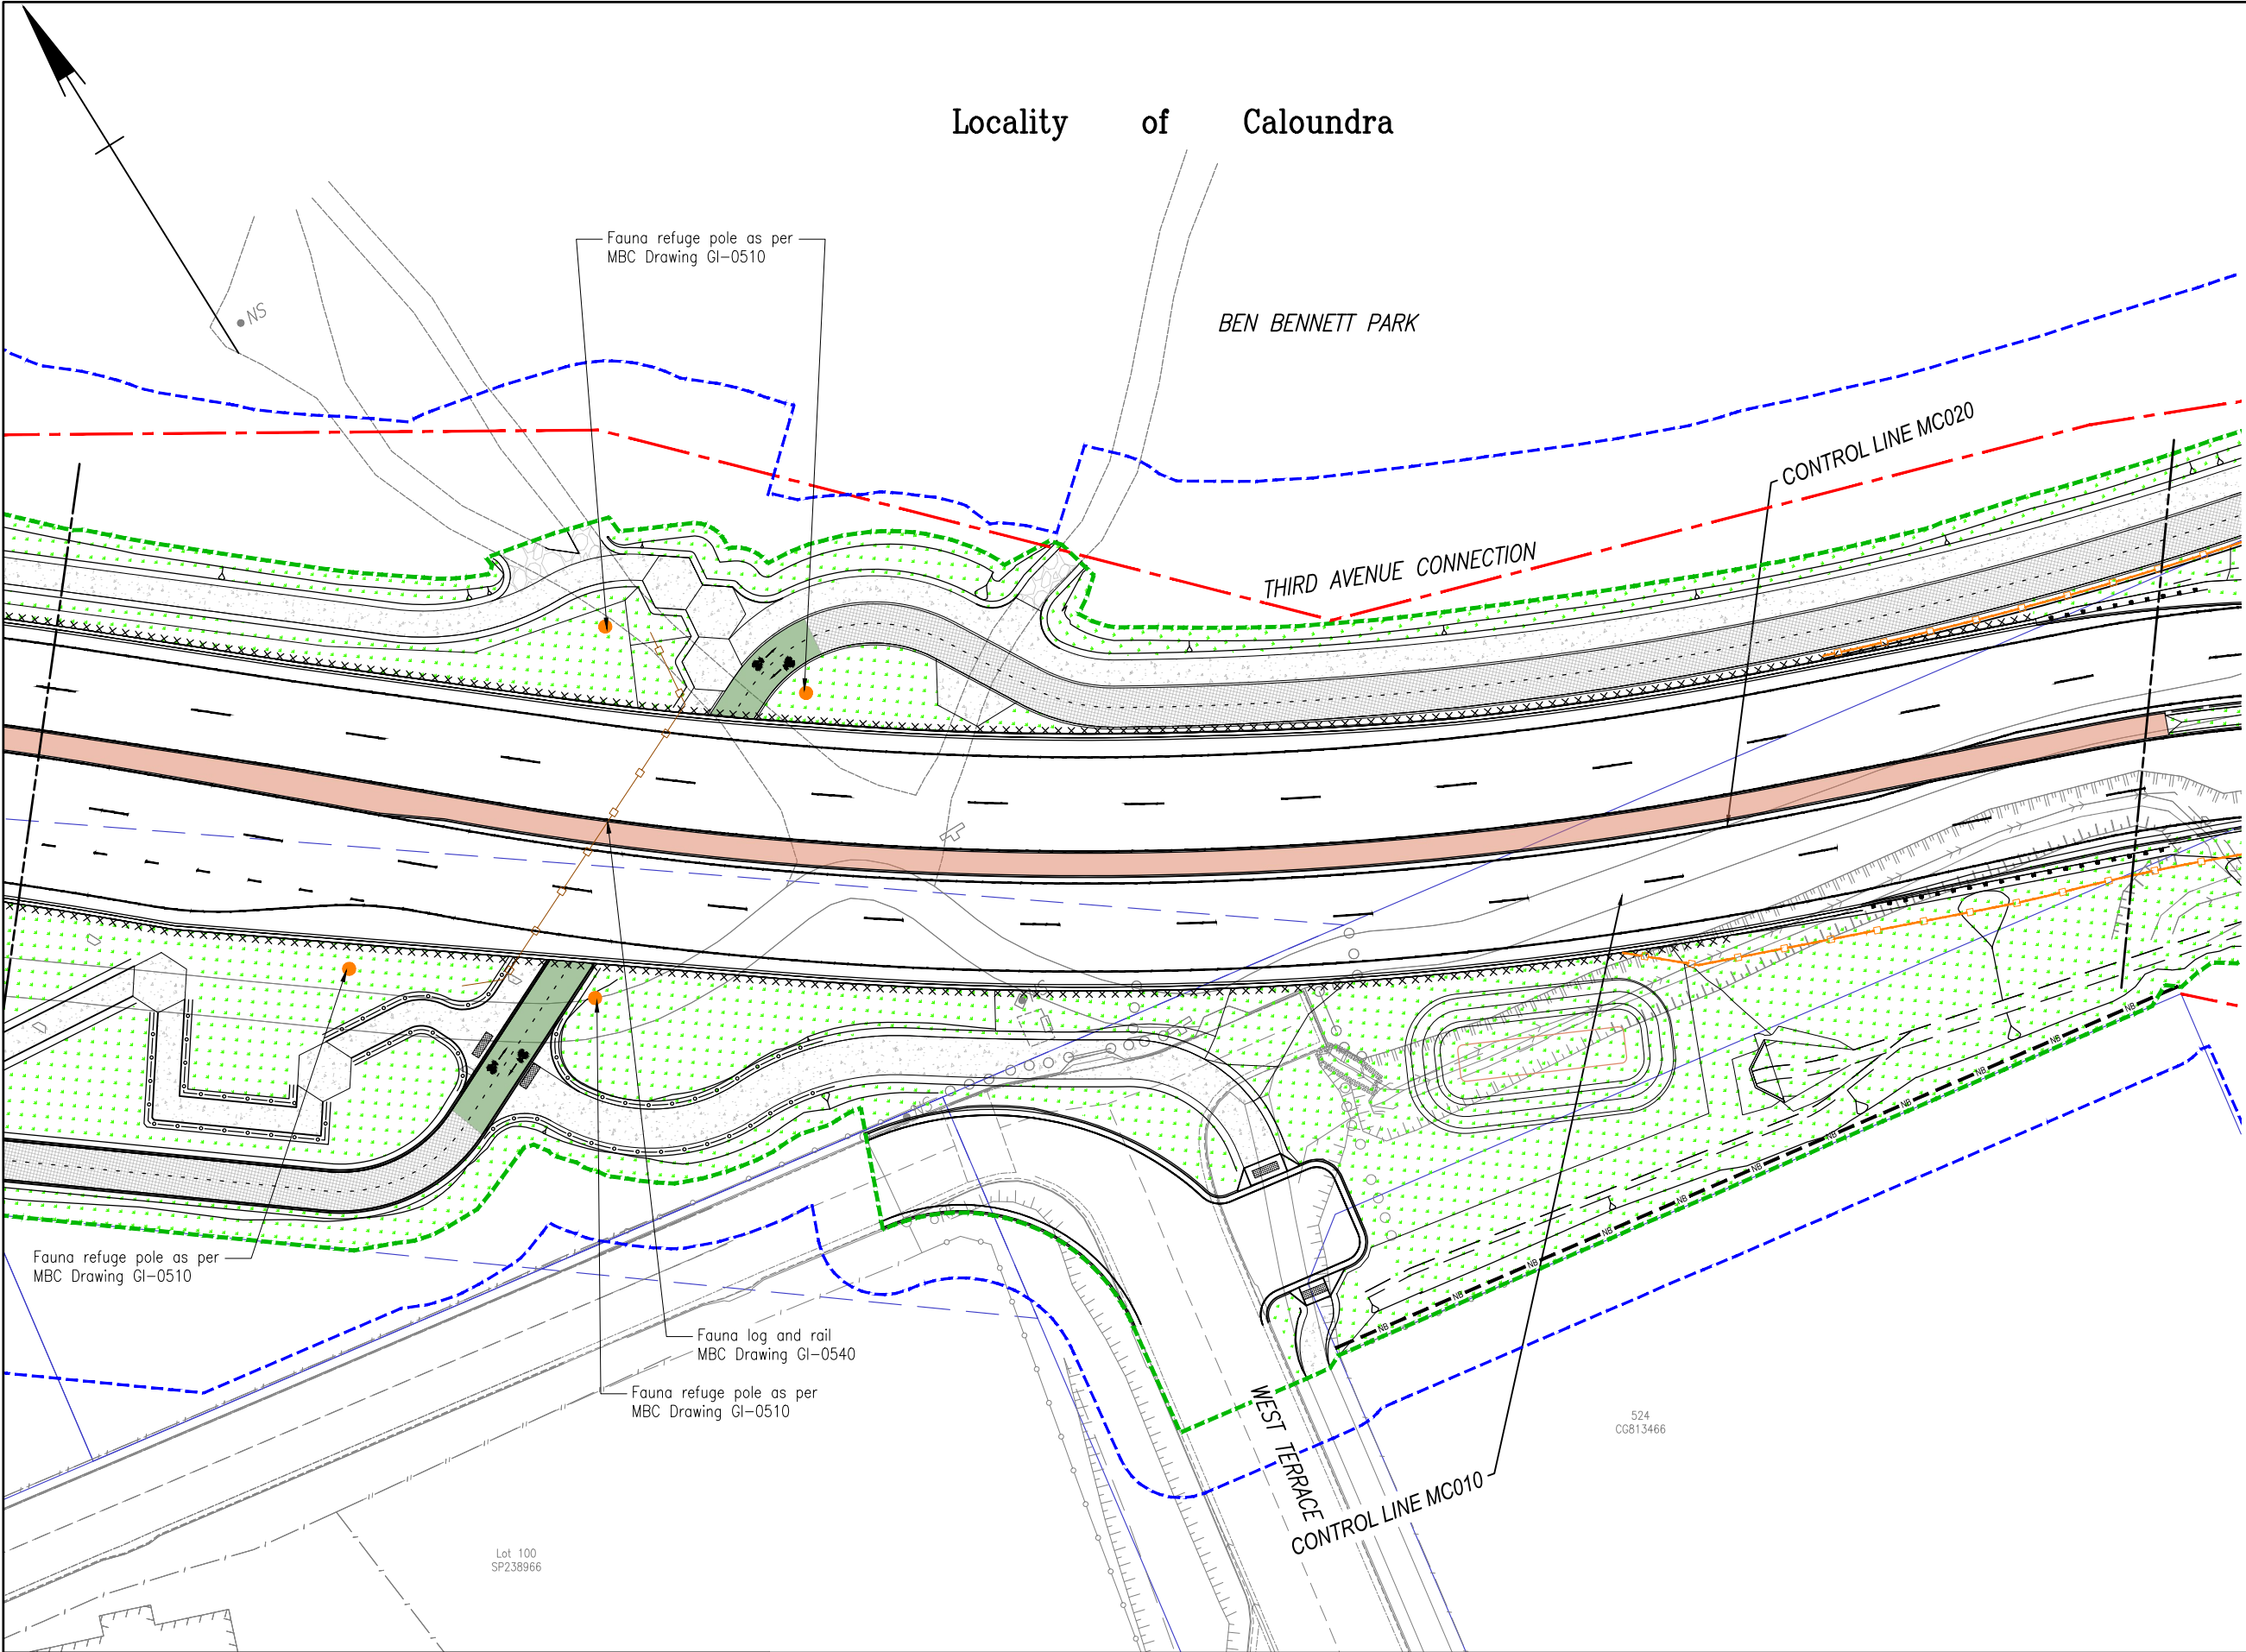

			Associated Job Nos	Survey Data		Scales	SUNSHINE COAST COUNCIL (280)					GENERAL ARRANGEMENT SKETCHES				 Queensland Government				
					Horiz. Datum		GDA94	NICKLIN WAY (153)					SHEET 3 OF 9							
			Auxiliary Drg Nos	Horiz. Grid	MGA94 Z56		CTL CHGE 250.000 – 770.000													
A EPBC PD ISSUE				Height Datum	AHD DERIVED							ENGINEERING CERTIFICATION (RPEQ)								
A ISSUED FOR CONSTRUCTION				Survey Books			Dimensions shown in metres except where shown otherwise													
Revisions/Descriptions		Signatory: – RPEQ Full Name, Eng. Area and RPEQ No. or – Full Name and Position Title	Date																	
CAD FILES																				
							Through Chainage from INT RD132 CALOUNDRA ROAD									Job No.	280/153/1776710			
							Preceding RP	Dist. to start of job (km)	From start to end of job	From end to Following RP	Following RP	ENG. AREA	SIGNATORY FULL NAME		No.	DATE	Contract No.	CN_22839		
							1	0.300	0.495	4.945	2						Drawing No.	957855 A		
																	Series Number	AR-01 of 01		




Aurecon Australia Pty Ltd ABN 64 085 198 005

522936-1000-SKT-GA-1011

LEGEND

- Control Line
- Earthworks Batter
- Existing Easement DCDB
- Existing Boundary DCDB
- Existing Pavement Edge
- Existing Noise Fence
- Existing Guardrail
- Existing Batter & Bottom of Bank
- Existing Rural Fence
- Existing Vegetation Extents
- Existing Open Drain
- Existing Culvert
- Resumption Line
- New Kerb
- Limit of Works Line
- EPBC Boundary Line
- Median Infill.
- Landscaping
- Asphalt Cycle Path
- Concrete Footpaths
- New Concrete Driveway
- Traversable Median
- New Noise Fence
- Koala Fence Line
- Fauna Log and Rail
- Retaining Wall
- Proposed Guardrail
- Handrail
- Wild Life Stenciling
- Fauna Refuge Pole

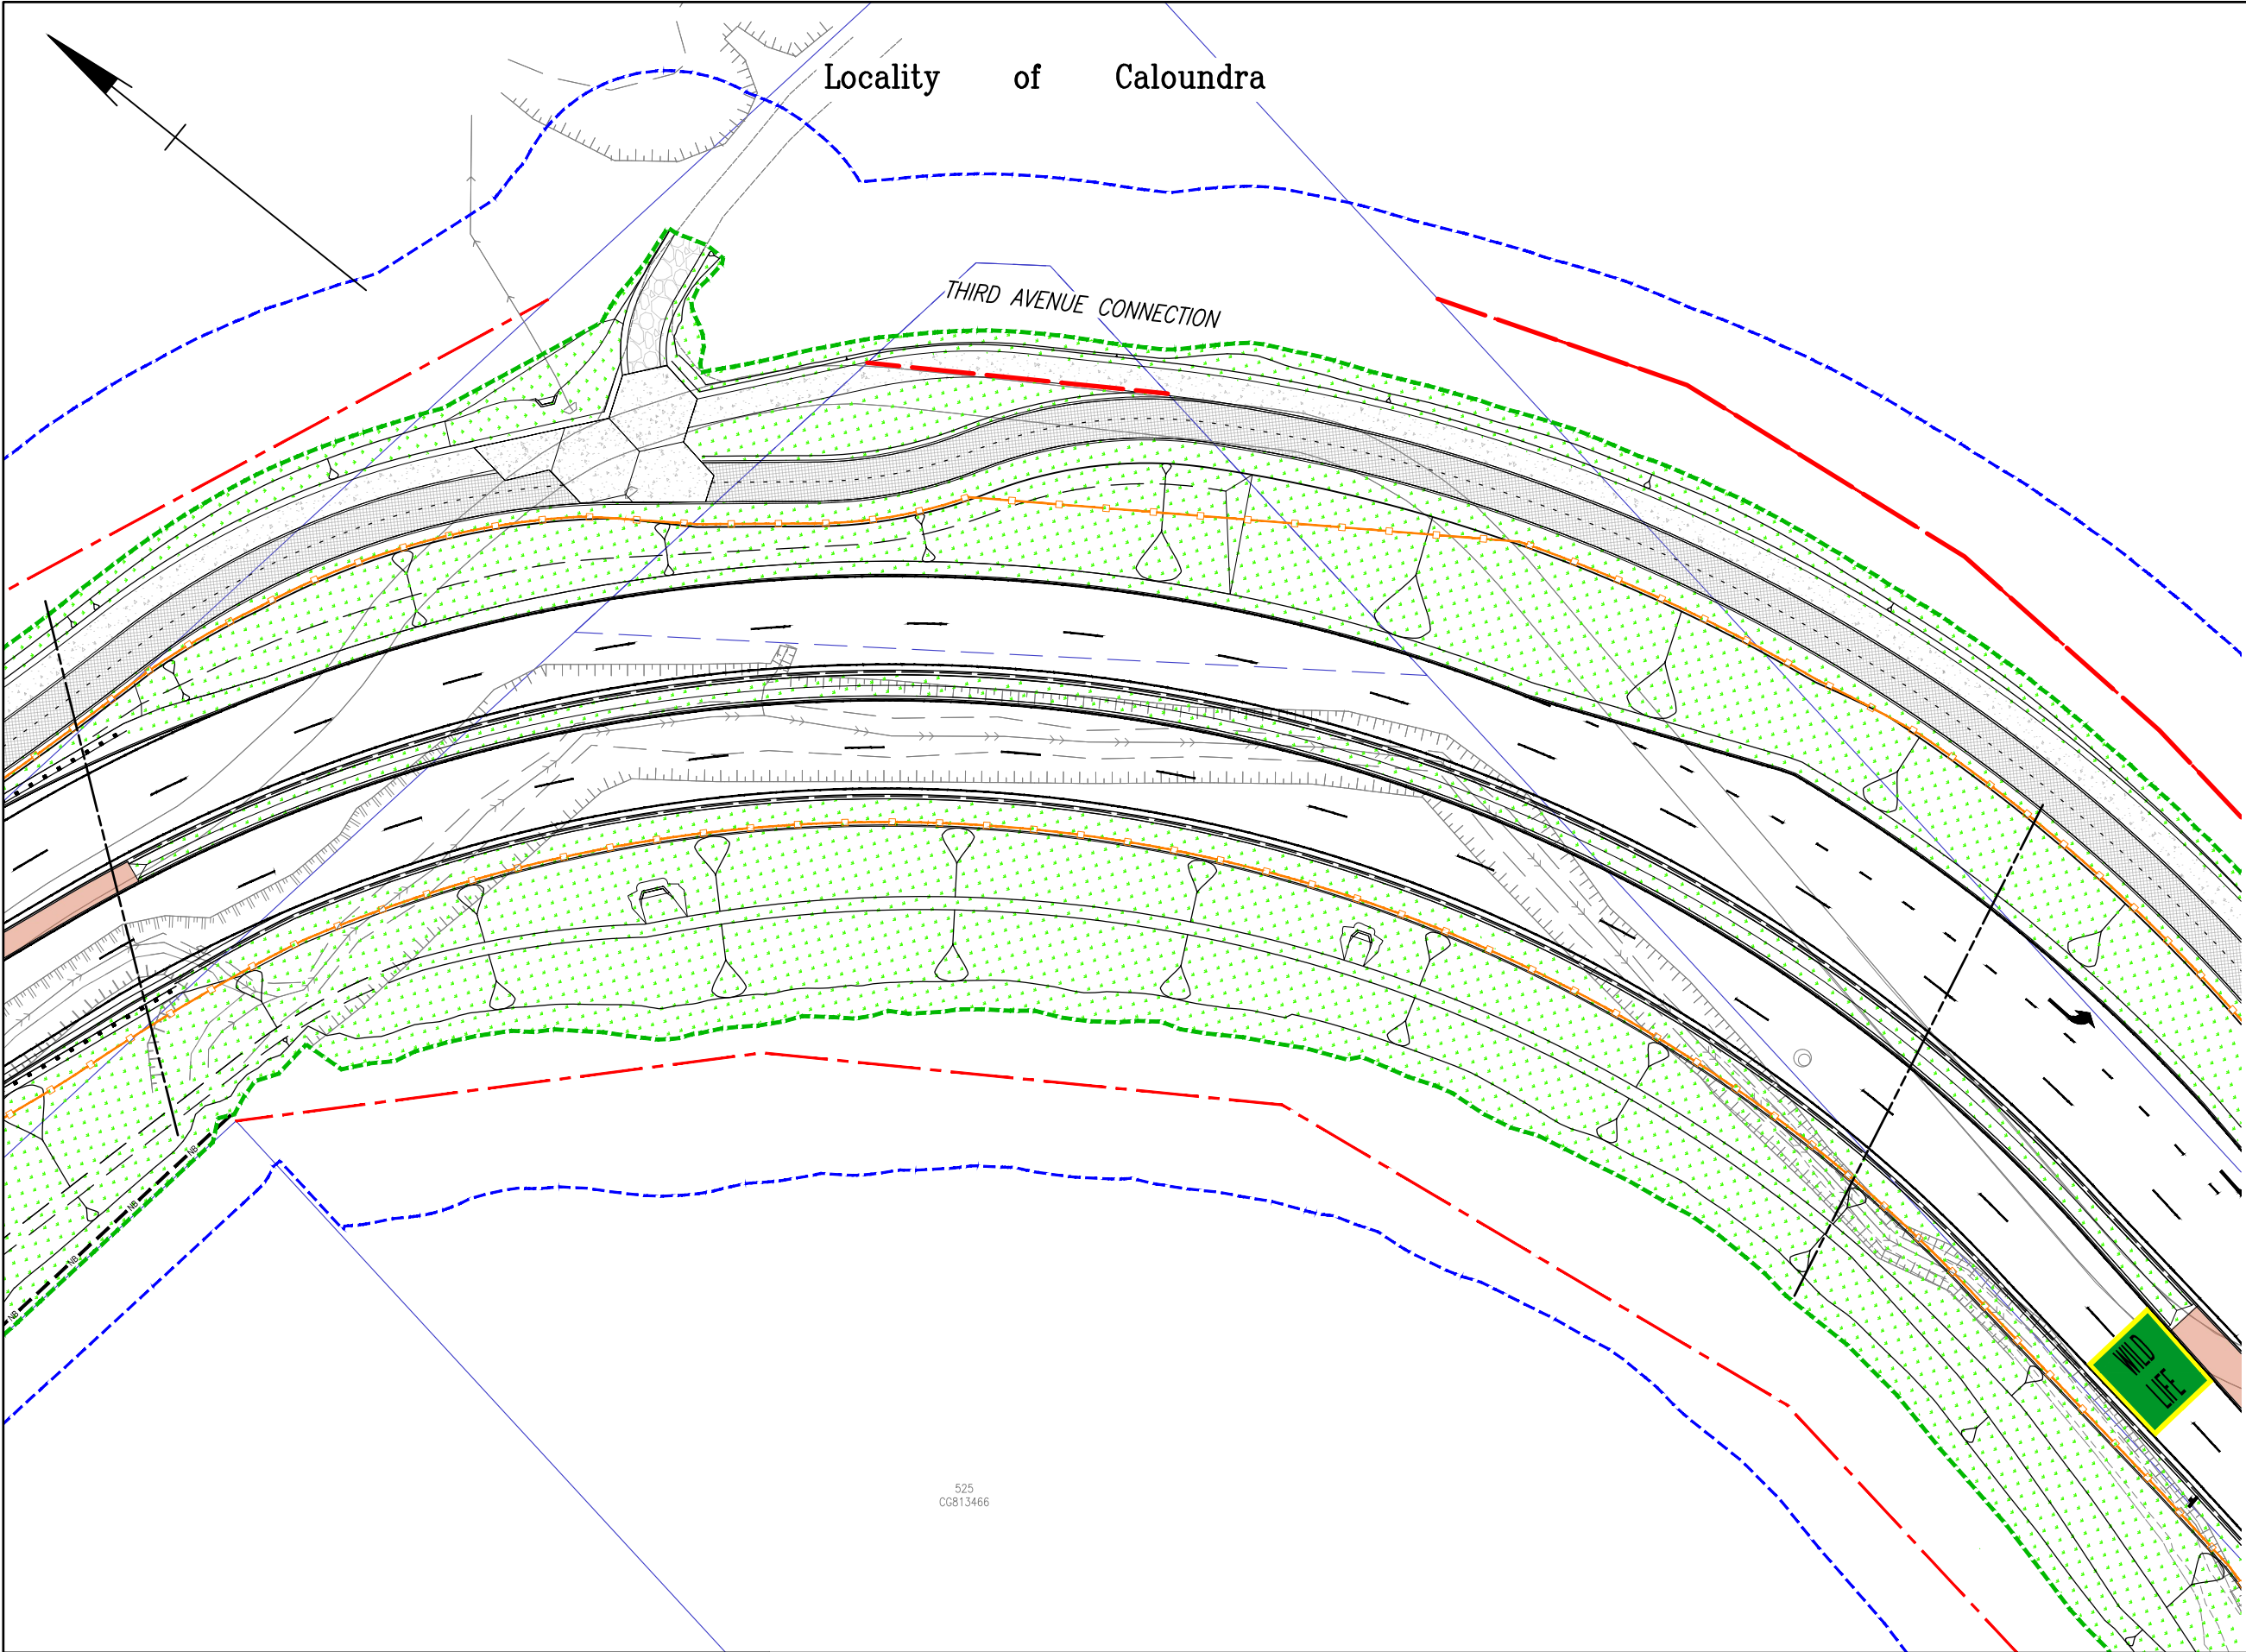


525
CG813466

			Associated Job Nos	Survey Data		Scales	SUNSHINE COAST COUNCIL (280)					GENERAL ARRANGEMENT SKETCHES SHEET 4 OF 9				 Queensland Government			
				Horiz. Datum	GDA94		NICKLIN WAY (153)												
				Auxiliary Drg Nos	Horiz. Grid		MGA94 Z56	CTL CHGE 250.000 – 770.000											
A EPBC PD ISSUE					Height Datum		AHD DERIVED	Reference Points					ENGINEERING CERTIFICATION (RPEQ)						
A ISSUED FOR CONSTRUCTION					Survey Books			Dimensions shown in metres except where shown otherwise					Preceding RP	Dist. to start of job (km)	From start to end of job		From end to Following RP	Following RP	ENG. AREA
Revisions/Descriptions			Signatory: – RPEQ Full Name, Eng. Area and RPEQ No. or – Full Name and Position Title		Date		1	0.300	0.495	4.945	2								Job No. 280/153/1776710
CAD FILES							Through Chainage from INT RD132 CALOUNDRA ROAD												Contract No. CN_22839
																			Drawing No. 957855 A
																			Series Number AR-01 of 01

Locality of Caloundra

LEGEND

- Control Line
- Earthworks Batter
- Existing Easement DCDB
- Existing Boundary DCDB
- Existing Pavement Edge
- Existing Noise Fence
- Existing Guardrail
- Existing Batter & Bottom of Bank
- Existing Rural Fence
- Existing Vegetation Extents
- Existing Open Drain
- Existing Culvert
- Resumption Line
- New Kerb
- Limit of Works Line
- EPBC Boundary Line
- Median Infill.
- Landscaping
- Asphalt Cycle Path
- Concrete Footpaths
- New Concrete Driveway
- Traversable Median
- New Noise Fence
- Koala Fence Line
- Fauna Log and Rail
- Retaining Wall
- Proposed Guardrail
- Handrail
- Wild Life Stenciling
- Fauna Refuge Pole

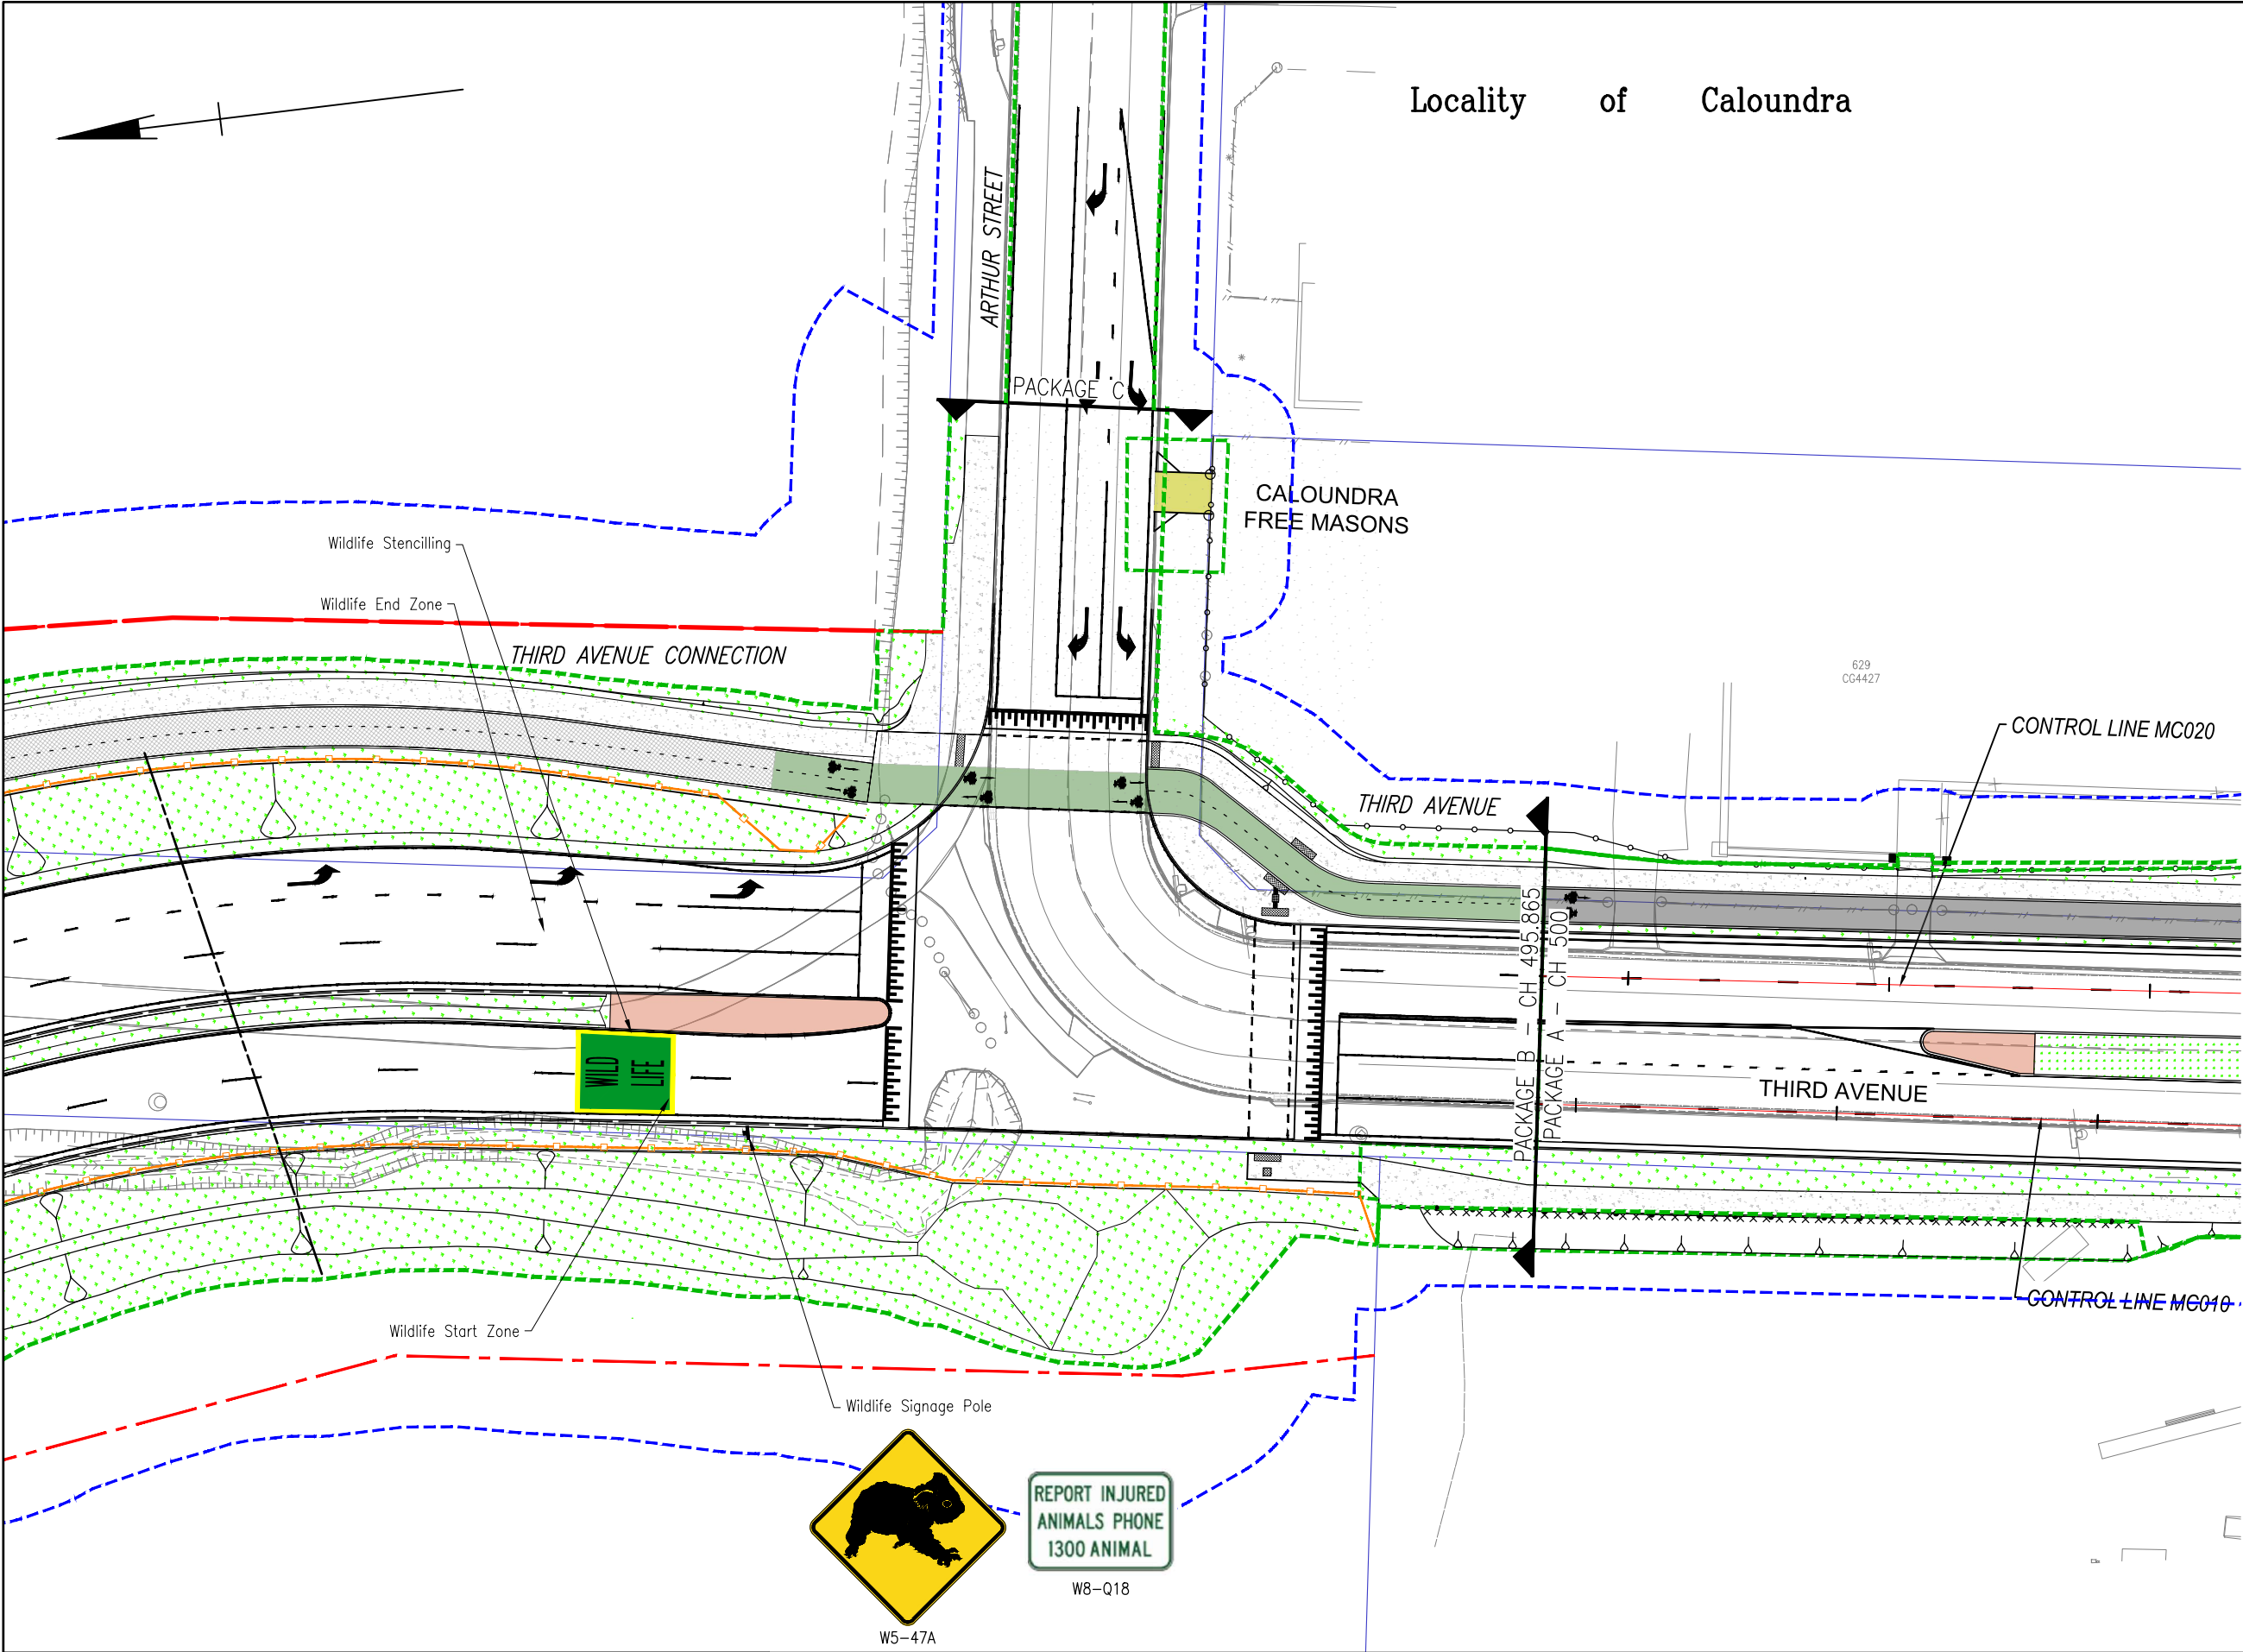

			Associated Job Nos		Survey Data		Scales		SUNSHINE COAST COUNCIL (280)		GENERAL ARRANGEMENT SKETCHES				Queensland Government	
					Horiz. Datum				NICKLIN WAY (153)		SHEET 5 OF 9				Job No. 280/153/1776710	
			Auxiliary Drg Nos		Horiz. Grid				CTL CHGE 250.000 - 770.000		ENGINEERING CERTIFICATION (RPEQ)				Contract No. CN_22839	
A EPBC PD ISSUE					Height Datum		AHD DERIVED		Reference Points		SIGNATORY FULL NAME				Drawing No. 957855 A	
A ISSUED FOR CONSTRUCTION					Survey Books				Preceding RP	Dist. to start of job (km)	From start to end of job	From end to Following RP	Following RP	ENG. AREA	Series Number AR-01 of 01	
Revisions/Descriptions			Signatory: - RPEQ Full Name, Eng. Area and RPEQ No. or - Full Name and Position Title		Date		Dimensions shown in metres except where shown otherwise		1	0.300	0.495	4.945	2			
CAD FILES									Through Chainage from INT RD132 CALOUNDRA ROAD							



Aurecon Australia Pty Ltd ABN 64 006 198 005

522936-1000-SKT-GA-1011

LEGEND

- Control Line
- Earthworks Batter
- Existing Easement DCDB
- Existing Boundary DCDB
- Existing Pavement Edge
- Existing Noise Fence
- Existing Guardrail
- Existing Batter & Bottom of Bank
- Existing Rural Fence
- Existing Vegetation Extents
- Existing Open Drain
- Existing Culvert
- Resumption Line
- New Kerb
- Limit of Works Line
- EPBC Boundary Line
- Median Infill.
- Landscaping
- Asphalt Cycle Path
- Concrete Footpaths
- New Concrete Driveway
- Traversable Median
- New Noise Fence
- Koala Fence Line
- Fauna Log and Rail
- Retaining Wall
- Proposed Guardrail
- Handrail
- Wild Life Stenciling
- Fauna Refuge Pole

Locality of Caloundra

Lot 548
CG4011

Lot 625
CG4399

Lot 624
CG4399

Limit of Works

NICKLIN WA

NICKLIN WAY

WILD
LIFE

Last Modified :- Dec 02, 2025 - 9:33am

A	EPBC PD ISSUE		
A	ISSUED FOR CONSTRUCTION		
	Revisions/Descriptions	Signatory: - RPEQ Full Name, Eng. Area and RPEQ No. or - Full Name and Position Title	Date

Associated Job Nos	Survey Data
	Horiz. Datum: GDA94
Auxiliary Drg Nos	Horiz. Grid: MGA94 Z56
	Height Datum: AHD DERIVED
	Survey Books

Scales
Dimensions shown in metres except where shown otherwise

SUNSHINE COAST COUNCIL (280)				
NICKLIN WAY (153)				
CTL CHGE 250.000 - 770.000				
Reference Points				
Preceding RP	Dist. to start of job (km)	From start to end of job	From end to Following RP	Following RP
1	0.300	0.495	4.945	2
Through Chainage from INT RD132 CALOUNDRA ROAD				

GENERAL ARRANGEMENT SKETCHES SHEET 6 OF 9			
ENGINEERING CERTIFICATION (RPEQ)			
ENG. AREA	SIGNATORY FULL NAME	No.	DATE

Job No.	280/153/1776710
Contract No.	CN_22839
Drawing No.	957855 A
Series Number	AR-01 of 01




Aurecon Australia Pty Ltd ABN 64 085 198 005

522936-1000-SKT-GA-1011

LEGEND

- Control Line
- Earthworks Batter
- Existing Easement DCDB
- Existing Boundary DCDB
- Existing Pavement Edge
- Existing Noise Fence
- Existing Guardrail
- Existing Batter & Bottom of Bank
- Existing Rural Fence
- Existing Vegetation Extents
- Existing Open Drain
- Existing Culvert
- Resumption Line
- New Kerb
- Limit of Works Line
- EPBC Boundary Line
- Median Infill.
- Landscaping
- Asphalt Cycle Path
- Concrete Footpaths
- New Concrete Driveway
- Traversable Median
- New Noise Fence
- Koala Fence Line
- Fauna Log and Rail
- Retaining Wall
- Proposed Guardrail
- Handrail
- Wild Life Stenciling
- Fauna Refuge Pole

Locality of Caloundra

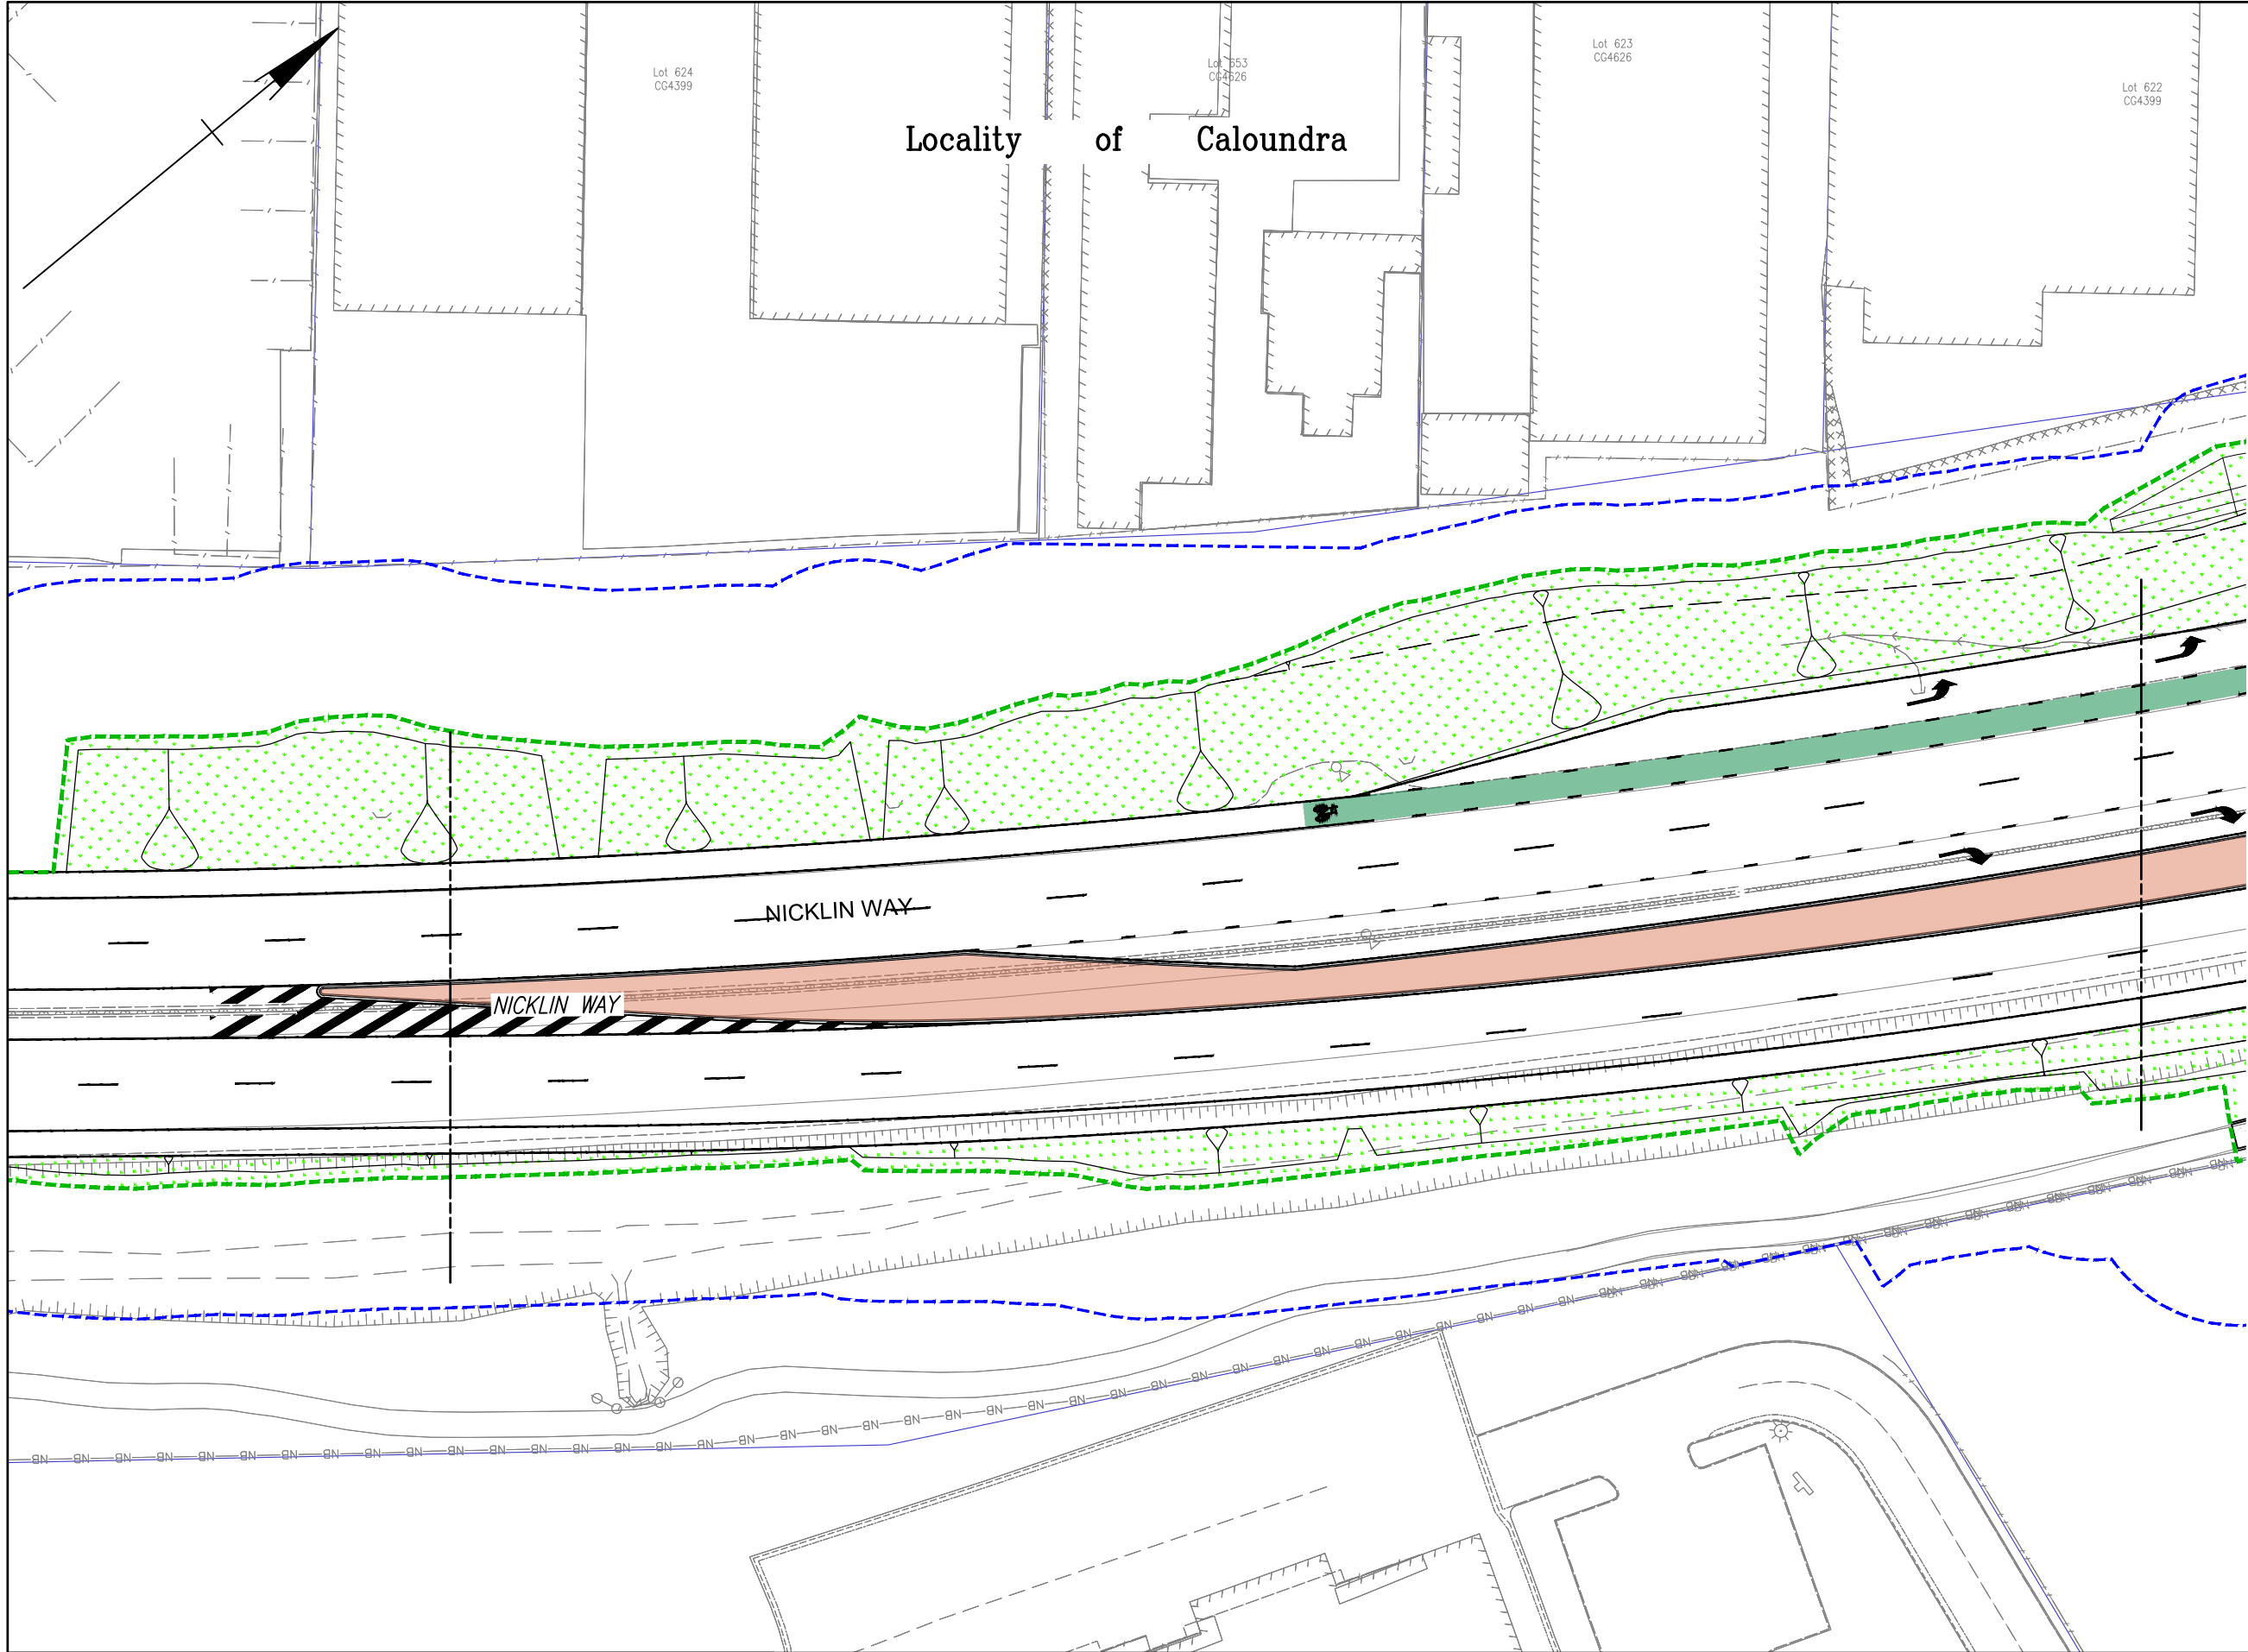

NICKLIN WAY

NICKLIN WAY

Associated Job Nos

Survey Data

Scales

SUNSHINE COAST COUNCIL (280)

GENERAL ARRANGEMENT SKETCHES



Auxiliary Drg Nos

Horiz. Datum

GDA94

Horiz. Grid

MGA94 Z56

Height Datum

AHD DERIVED

Survey Books

Dimensions shown in metres except where shown otherwise

NICKLIN WAY (153)

SHEET 7 OF 9

CTL CHGE

250.000 - 770.000

Reference Points

ENGINEERING CERTIFICATION (RPEQ)

Preceding RP Dist. to start of job (km) From start to end of job From end to Following RP

ENG. AREA SIGNATORY FULL NAME No. DATE

1 0.300 0.495 4.945 2

Job No. 280/153/1776710

Contract No. CN_22839

Drawing No. 957855 A

Series Number AR-01 of 01

A EPBC PD ISSUE

A ISSUED FOR CONSTRUCTION

Revisions/Descriptions

Signatory: - RPEQ Full Name, Eng. Area and RPEQ No. or - Full Name and Position Title

Date

CAD FILES




Aurecon Australia Pty Ltd ABN 64 086 198 005

522936-1000-SKT-GA-1011

Locality of Caloundra

LEGEND

- Control Line
- Earthworks Batter
- Existing Easement DCDB
- Existing Boundary DCDB
- Existing Pavement Edge
- Existing Noise Fence
- Existing Guardrail
- Existing Batter & Bottom of Bank
- Existing Rural Fence
- Existing Vegetation Extents
- Existing Open Drain
- Existing Culvert
- Resumption Line
- New Kerb
- Limit of Works Line
- EPBC Boundary Line
- Median Infill.
- Landscaping
- Asphalt Cycle Path
- Concrete Footpaths
- New Concrete Driveway
- Traversable Median
- New Noise Fence
- Koala Fence Line
- Fauna Log and Rail
- Retaining Wall
- Proposed Guardrail
- Handrail
- Wild Life Stenciling
- Fauna Refuge Pole

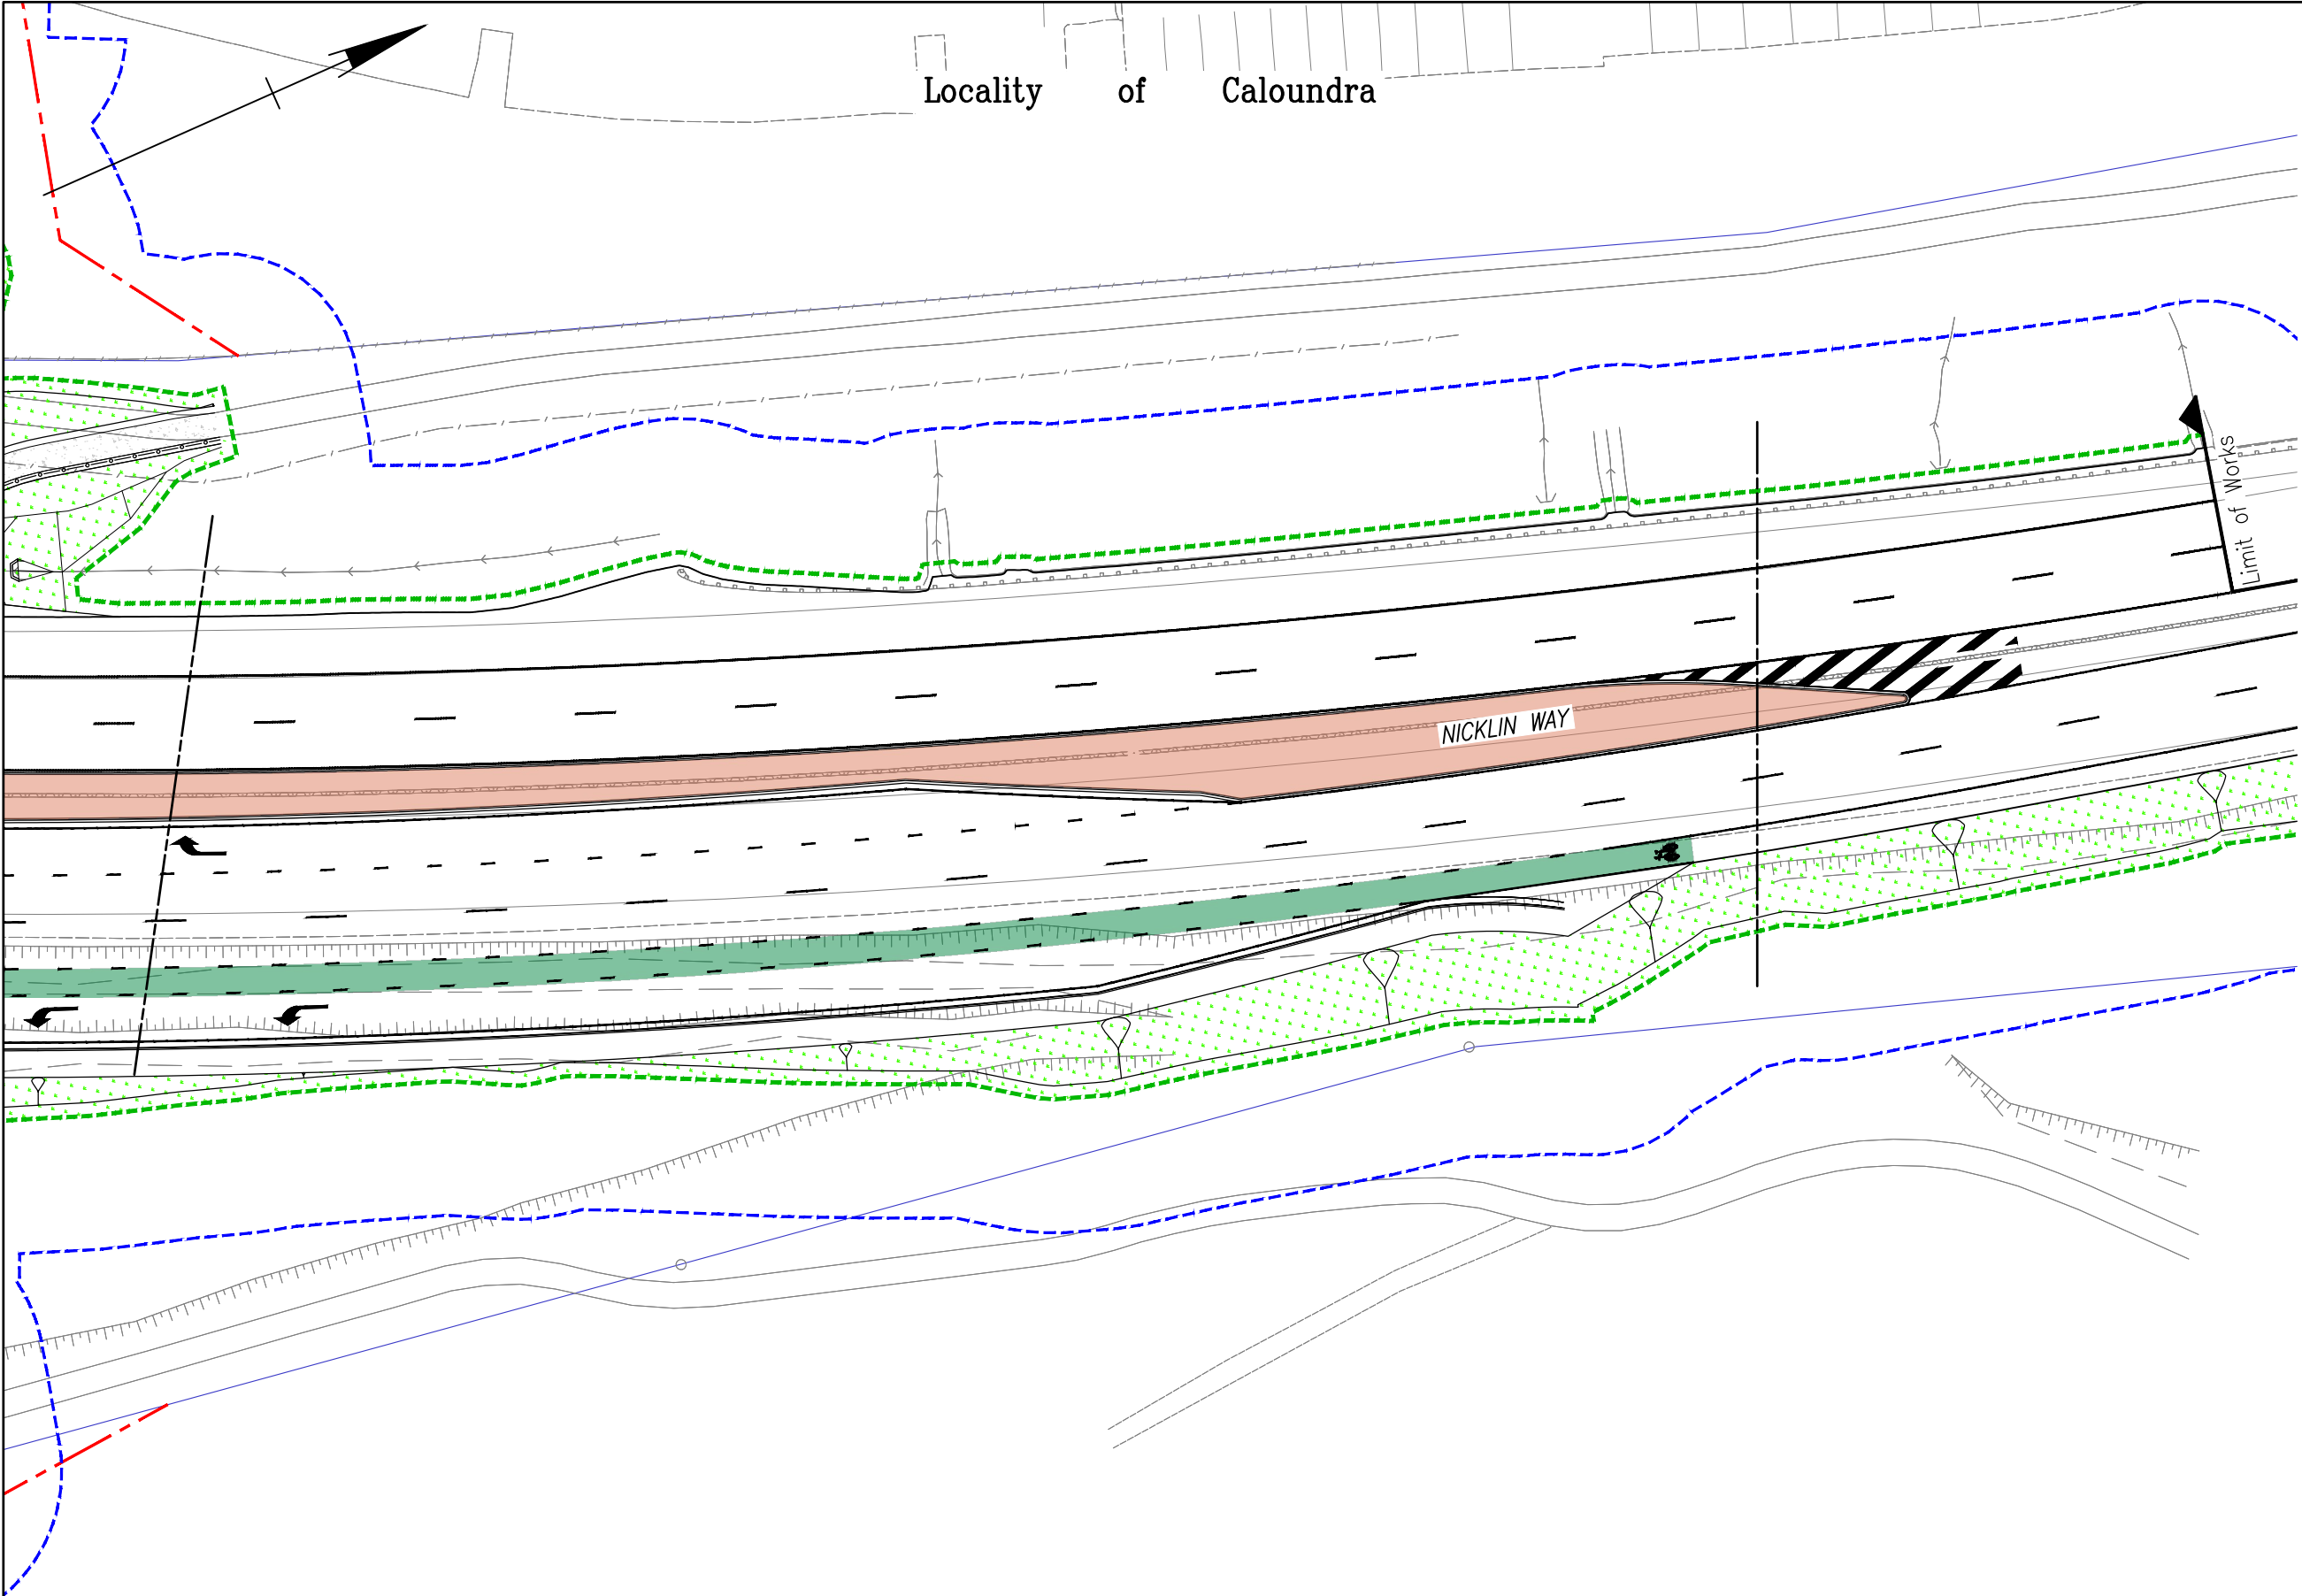

A	EPBC PD ISSUE		
A	ISSUED FOR CONSTRUCTION		
	Revisions/Descriptions	Signatory: - RPEQ Full Name, Eng. Area and RPEQ No. or - Full Name and Position Title	Date

Associated Job Nos	Survey Data
	Horiz. Datum: GDA94
Auxiliary Drg Nos	Horiz. Grid: MGA94 Z56
	Height Datum: AHD DERIVED
Survey Books	

Scales
Dimensions shown in metres except where shown otherwise

SUNSHINE COAST COUNCIL (280)				
NICKLIN WAY (153)				
CTL CHGE 250.000 - 770.000				
Reference Points				
Preceding RP	Dist. to start of job (km)	From start to end of job	From end to Following RP	Following RP
1	0.300	0.495	4.945	2
Through Chainage from INT RD132 CALOUNDRA ROAD				

GENERAL ARRANGEMENT SKETCHES SHEET 8 OF 9			
ENGINEERING CERTIFICATION (RPEQ)			
ENG. AREA	SIGNATORY FULL NAME	No.	DATE

Job No.	280/153/1776710
Contract No.	CN_22839
Drawing No.	957855 A
Series Number	AR-01 of 01



Aurecon Australia Pty Ltd ABN 64 086 198 005

522936-1000-SKT-GA-1011

LEGEND


- Control Line
- Earthworks Batter
- Existing Easement DCDB
- Existing Boundary DCDB
- Existing Pavement Edge
- Existing Noise Fence
- Existing Guardrail
- Existing Batter & Bottom of Bank
- Existing Rural Fence
- Existing Vegetation Extents
- Existing Open Drain
- Existing Culvert
- Resumption Line
- New Kerb
- Limit of Works Line
- EPBC Boundary Line
- Median Infill.
- Landscaping
- Asphalt Cycle Path
- Concrete Footpaths
- New Concrete Driveway
- Traversable Median
- New Noise Fence
- Koala Fence Line
- Fauna Log and Rail
- Retaining Wall
- Proposed Guardrail
- Handrail
- Wild Life Stenciling
- Fauna Refuge Pole

Locality of Caloundra

Limit of Works

Limit of Works

NICKLIN WAY

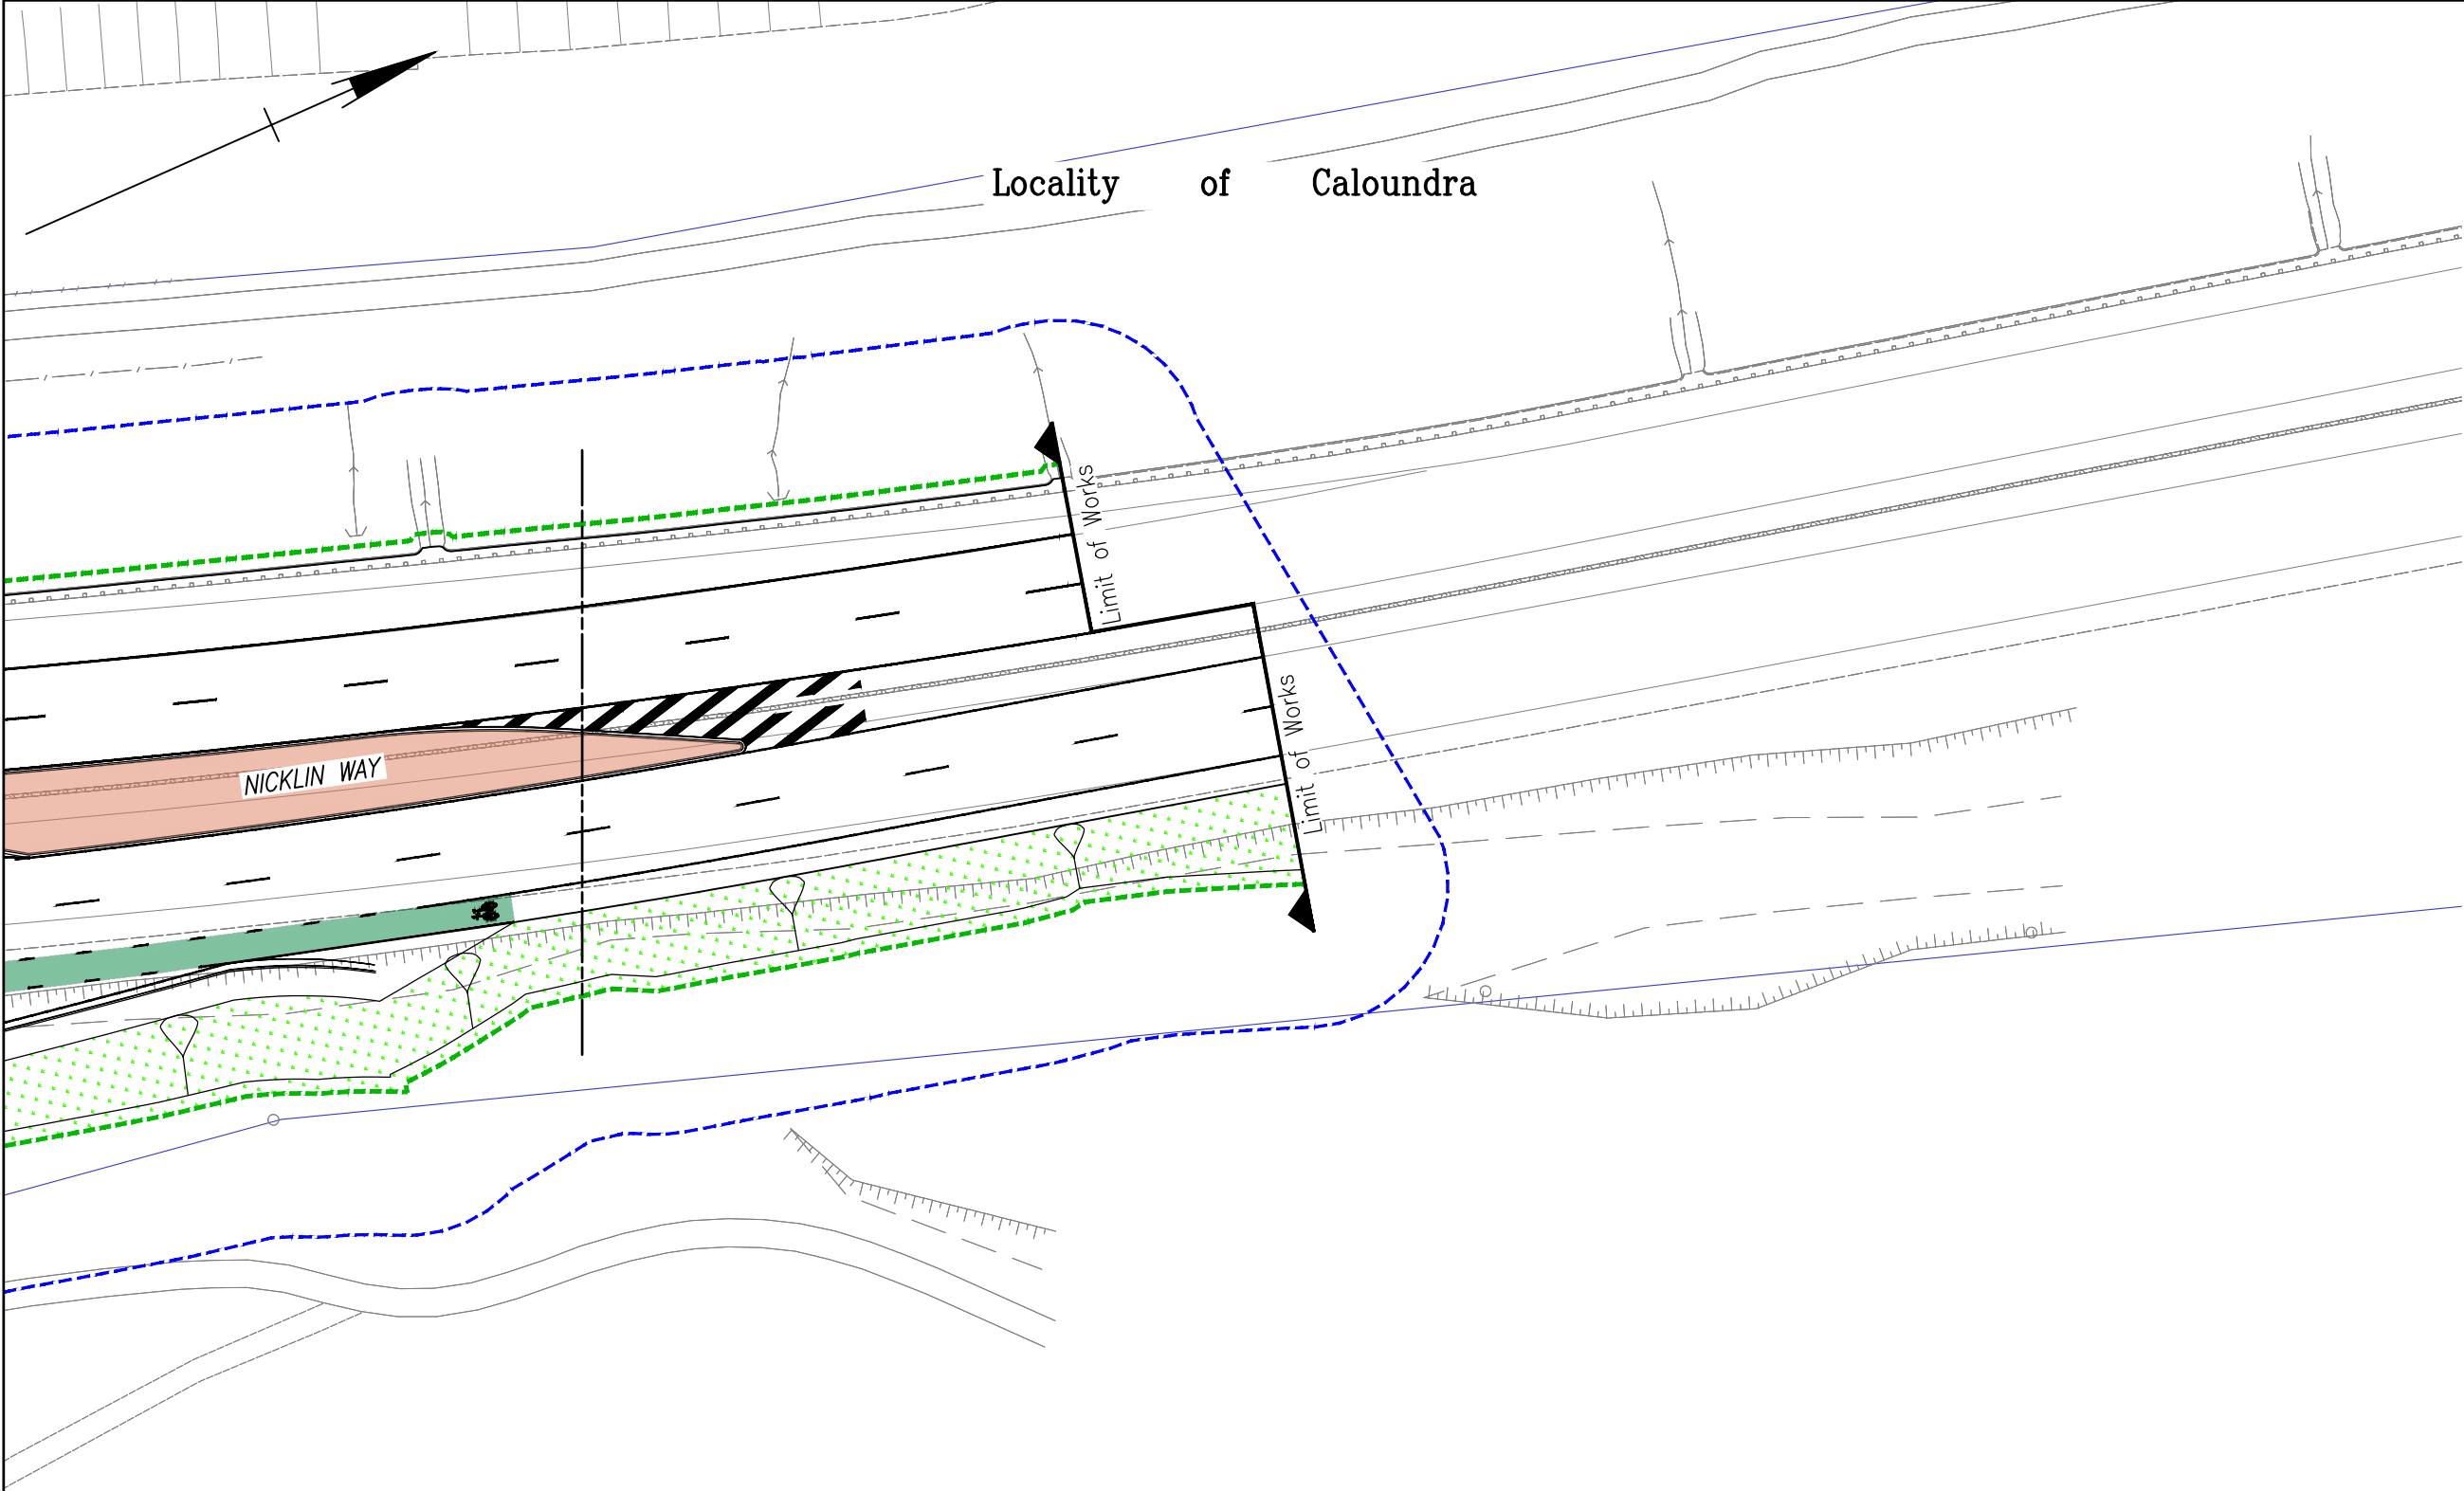

			Associated Job Nos	Survey Data		Scales	SUNSHINE COAST COUNCIL (280)					GENERAL ARRANGEMENT SKETCHES				 Queensland Government	
					Horiz. Datum		GDA94	NICKLIN WAY (153)					SHEET 9 OF 9				
				Auxiliary Drg Nos	Horiz. Grid		MGA94 Z56	CTL CHGE 250.000 – 770.000									
A EPBC PD ISSUE					Height Datum		AHD DERIVED	Reference Points					ENGINEERING CERTIFICATION (RPEQ)				
A ISSUED FOR CONSTRUCTION					Survey Books			Dimensions shown in metres except where shown otherwise									
Revisions/Descriptions		Signatory: – RPEQ Full Name, Eng. Area and RPEQ No. or – Full Name and Position Title	Date													Job No.	280/153/1776710
						Preceding RP	Dist. to start of job (km)	From start to end of job	From end to Following RP	Following RP	ENG. AREA	SIGNATORY FULL NAME	No.	DATE	Contract No.	CN_22839	
						1	0.300	0.495	4.945	2					Drawing No.	957855 A	
CAD FILES		Through Chainage from INT RD132 CALOUNDRA ROAD														Series Number	AR-01 of 01