




522936-1000-SKT-GA-1011

Locality of Caloundra

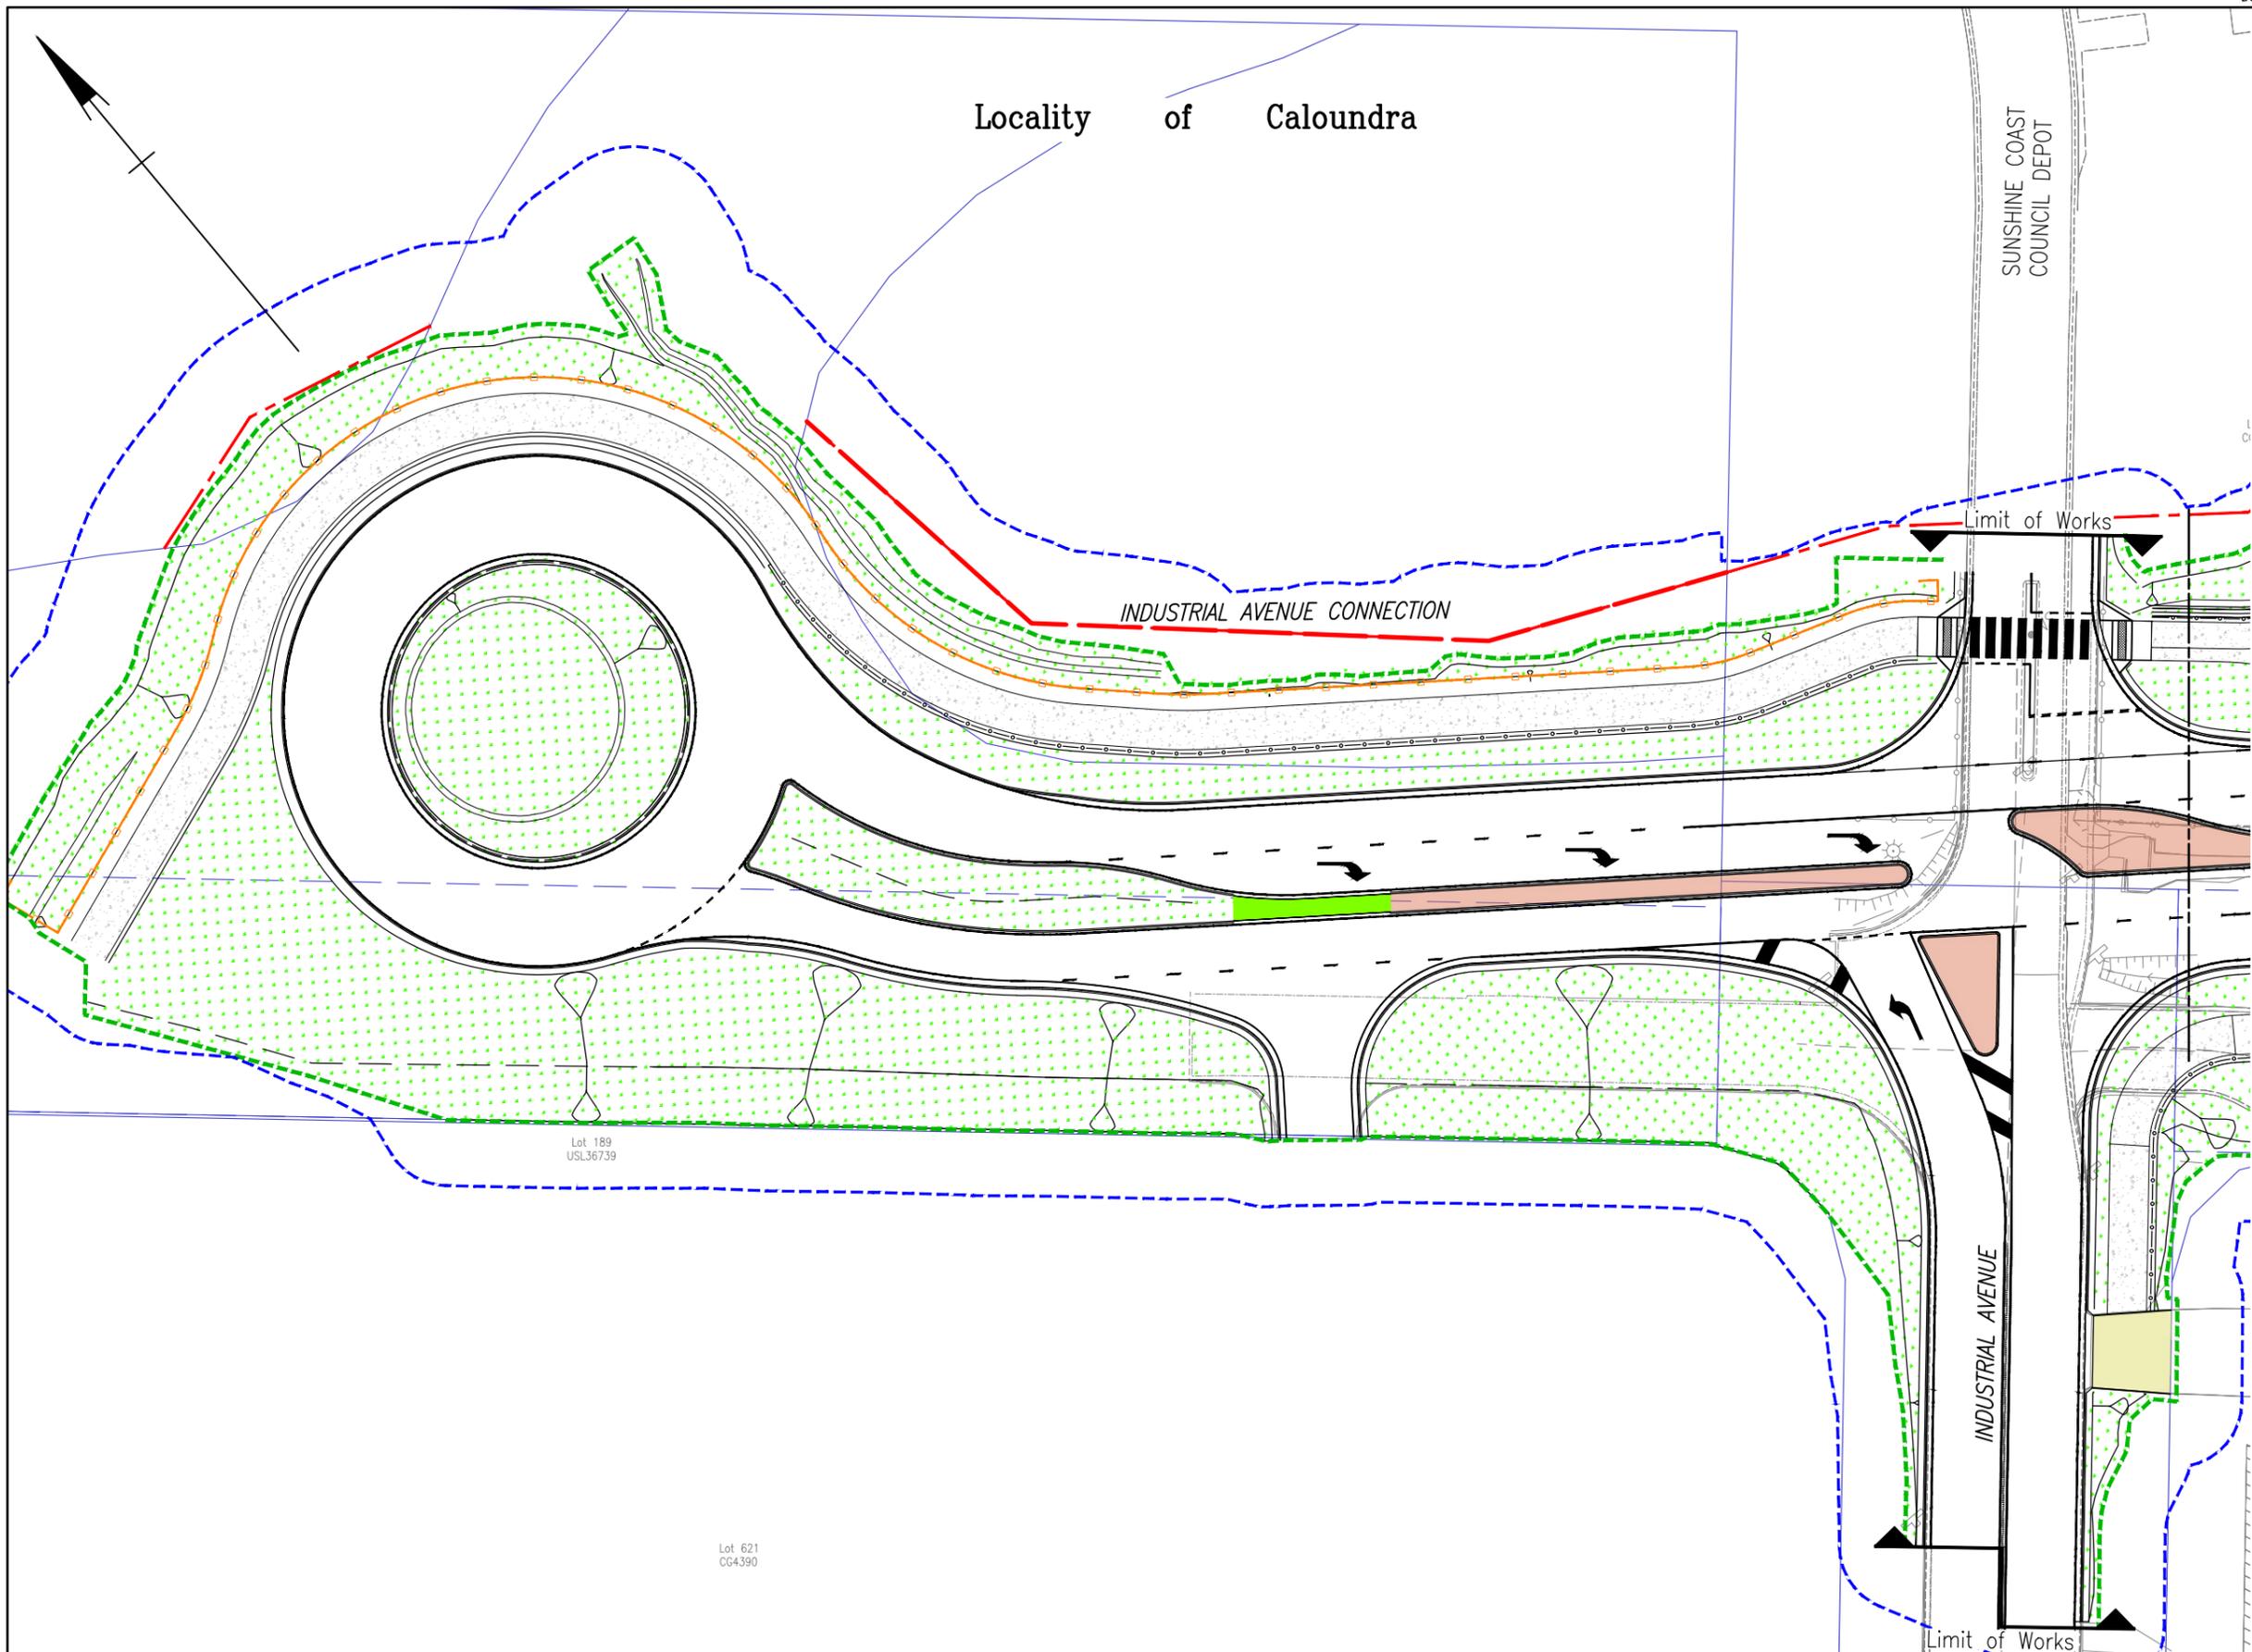


- LEGEND**
- Control Line
  - Earthworks Batter
  - Existing Easement DCDB
  - Existing Boundary DCDB
  - Existing Pavement Edge
  - Existing Noise Fence
  - Existing Guardrail
  - Existing Batter & Bottom of Bank
  - Existing Rural Fence
  - Existing Vegetation Extents
  - Existing Open Drain
  - Existing Culvert
  - Resumption Line
  - New Kerb
  - Limit of Works Line
  - EPBC Boundary Line
  - Median Infill
  - Landscaping
  - Asphalt Cycle Path
  - Concrete Footpaths
  - New Concrete Driveway
  - Traversable Median
  - New Noise Fence
  - Koala Fence Line
  - Fauna Log and Rail
  - Retaining Wall
  - Proposed Guardrail
  - Handrail
  - Wild Life Stenciling
  - Fauna Refuge Pole

Last Modified: 11 Dec 02, 2025 - 9:33am

|              |                            | Associated Job Nos       |                          | Survey Data   |  | Scales |  | <b>SUNSHINE COAST COUNCIL (280)</b>  |  |  | <b>GENERAL ARRANGEMENT SKETCHES</b> |                            |                          |                          |              |   |       |       |       |   |     |  |  |  |
|--------------|----------------------------|--------------------------|--------------------------|---|--|--------|--|--|--|--|-------------------------------------|----------------------------|--------------------------|--------------------------|--------------|---|-------|-------|-------|---|-----|--|--|--|
|              |                            |                          |                          | Horiz. Datum: GDA94   |  |        |  | <b>NICKLIN WAY (153)</b>   |  |  | SHEET 1 OF 9                        |                            |                          |                          |              |   |       |       |       |   |     |  |  |  |
|              |                            | Auxiliary Drg Nos        |                          | Horiz. Grid: MGA94 Z56  |  |        |  | <b>CTL CHGE 250.000 - 770.000</b>  |  |  | ENGINEERING CERTIFICATION (RPEQ)    |                            |                          |                          |              |   |       |       |       |   |     |  |  |  |
|              |                            |                          |                          | Height Datum: AHD DERIVED   |  |        |  | Reference Points   |  |  | SIGNATORY FULL NAME                 |                            |                          |                          |              |   |       |       |       |   |     |  |  |  |
|              |                            |                          |                          | Survey Books  |  |        |  | <table border="1" style="width: 100%; border-collapse: collapse;"> <tr> <th>Preceding RP</th> <th>Dist. to start of job (km)</th> <th>From start to end of job</th> <th>From end to Following RP</th> <th>Following RP</th> </tr> <tr> <td style="text-align: center;">1</td> <td style="text-align: center;">0.300</td> <td style="text-align: center;">0.495</td> <td style="text-align: center;">4.945</td> <td style="text-align: center;">2</td> </tr> </table> |  |  | Preceding RP                        | Dist. to start of job (km) | From start to end of job | From end to Following RP | Following RP | 1 | 0.300 | 0.495 | 4.945 | 2 | No. |  |  |  |
| Preceding RP | Dist. to start of job (km) | From start to end of job | From end to Following RP | Following RP  |  |        
| 1            | 0.300                      | 0.495                    | 4.945                    | 2   |  |        
|              |                            | Revisions/Descriptions   |                          | Signatory: - RPEQ Full Name, Eng. Area and RPEQ No. or Full Name and Position Title |  | Date   |  |  |  |  | DATE                                |                            |                          |                          |              |   |       |       |       |   |     |  |  |  |
|              |                            |                          |                          |   |  |        |  |  |  |  | Job No. <b>280/153/1776710</b>      |                            |                          |                          |              |   |       |       |       |   |     |  |  |  |
|              |                            |                          |                          |   |  |        |  |  |  |  | Contract No. <b>CN_22839</b>        |                            |                          |                          |              |   |       |       |       |   |     |  |  |  |
|              |                            |                          |                          |   |  |        |  |  |  |  | Drawing No. <b>957855 A</b>         |                            |                          |                          |              |   |       |       |       |   |     |  |  |  |
|              |                            |                          |                          |   |  |        |  |  |  |  | Series Number AR-01 of 01           |                            |                          |                          |              |   |       |       |       |   |     |  |  |  |



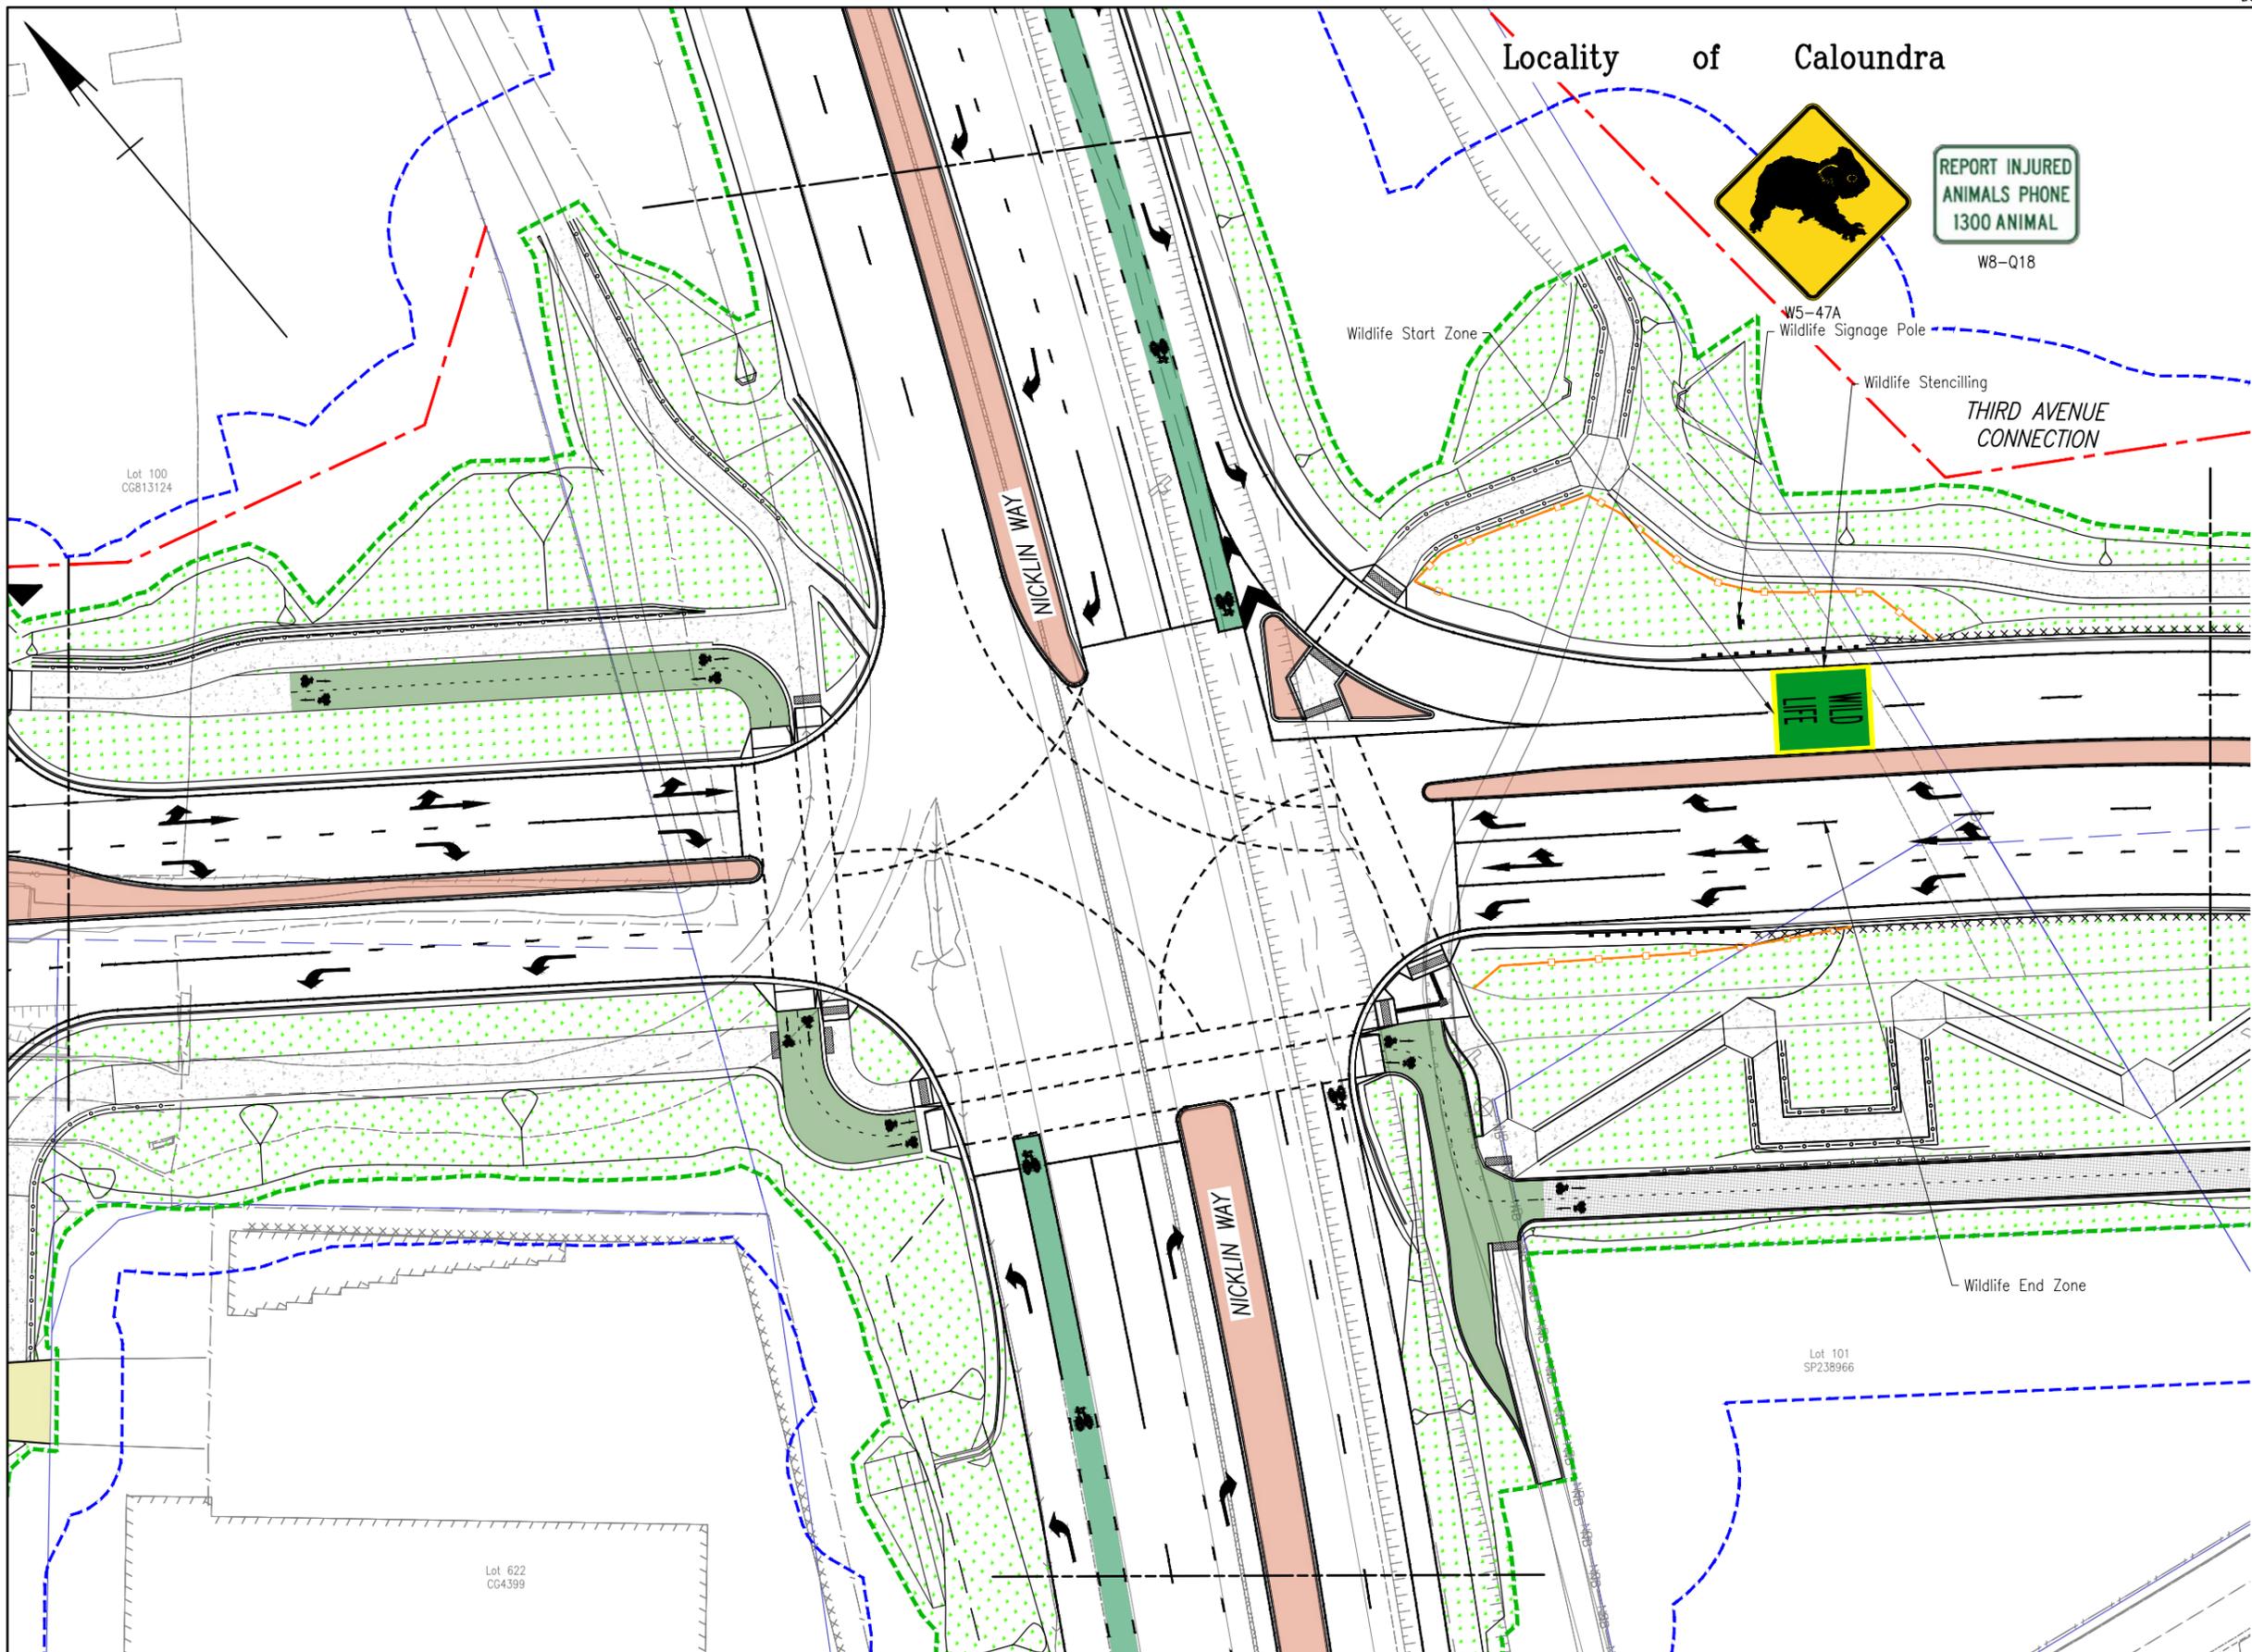

**LEGEND**

- Control Line
- Earthworks Batter
- Existing Easement DCDB
- Existing Boundary DCDB
- Existing Pavement Edge
- Existing Noise Fence
- Existing Guardrail
- Existing Batter & Bottom of Bank
- Existing Rural Fence
- Existing Vegetation Extents
- Existing Open Drain
- Existing Culvert
- Resumption Line
- New Kerb
- Limit of Works Line
- EPBC Boundary Line
- Median Infill
- Landscaping
- Asphalt Cycle Path
- Concrete Footpaths
- New Concrete Driveway
- Traversable Median
- New Noise Fence
- Koala Fence Line
- Fauna Log and Rail
- Retaining Wall
- Proposed Guardrail
- Handrail
- Wild Life Stenciling
- Fauna Refuge Pole


Last Modified: 11 Dec 02, 2025 - 9:33am

| Associated Job Nos<br>Survey Data<br>Horiz. Datum: GDA94<br>Auxiliary Drg Nos<br>Horiz. Grid: MGA94 Z56<br>Height Datum: AHD DERIVED<br>Survey Books |                            | Scales<br>Dimensions shown in metres except where shown otherwise                             |                          | <b>SUNSHINE COAST COUNCIL (280)</b><br><b>NICKLIN WAY (153)</b><br><b>CTL CHGE 250.000 - 770.000</b>  |  |  |  |  | <b>GENERAL ARRANGEMENT SKETCHES</b><br>SHEET 2 OF 9 |                            |                          |                          | Job No. 280/153/1776710<br>Contract No. CN_22839<br>Drawing No. 957855 A<br>Series Number AR-01 of 01 |  |              |   |       |       |
|--|----------------------------|---|--------------------------|---|--|--|--|--|---|----------------------------|--------------------------|--------------------------|---|--|--------------|---|-------|-------|
|  |                            |   |                          | Reference Points<br><table border="1" style="width: 100%; border-collapse: collapse;"> <thead> <tr> <th>Preceding RP</th> <th>Dist. to start of job (km)</th> <th>From start to end of job</th> <th>From end to Following RP</th> <th>Following RP</th> </tr> </thead> <tbody> <tr> <td>1</td> <td>0.300</td> <td>0.495</td> <td>4.945</td> <td>2</td> </tr> </tbody> </table> Through Chainage from INT RD132 CALOUNDRA ROAD |  |  |  |  | Preceding RP  | Dist. to start of job (km) | From start to end of job | From end to Following RP |   |  | Following RP | 1 | 0.300 | 0.495 |
| Preceding RP   | Dist. to start of job (km) | From start to end of job  | From end to Following RP | Following RP  |  |  |  |  |   |                            |                          |                          |   |  |              |   |       |       |
| 1  | 0.300                      | 0.495   | 4.945                    | 2   |  |  |  |  |   |                            |                          |                          |   |  |              |   |       |       |
| A EPBC PD ISSUE<br>A ISSUED FOR CONSTRUCTION   |                            | Signatory: - RPEQ Full Name, Eng. Area and RPEQ No. or - Full Name and Position Title<br>Date |                          |   |  |  |  |  |   |                            |                          |                          |   |  |              |   |       |       |



522936-1000-SKT-GA-1011

### Locality of Caloundra

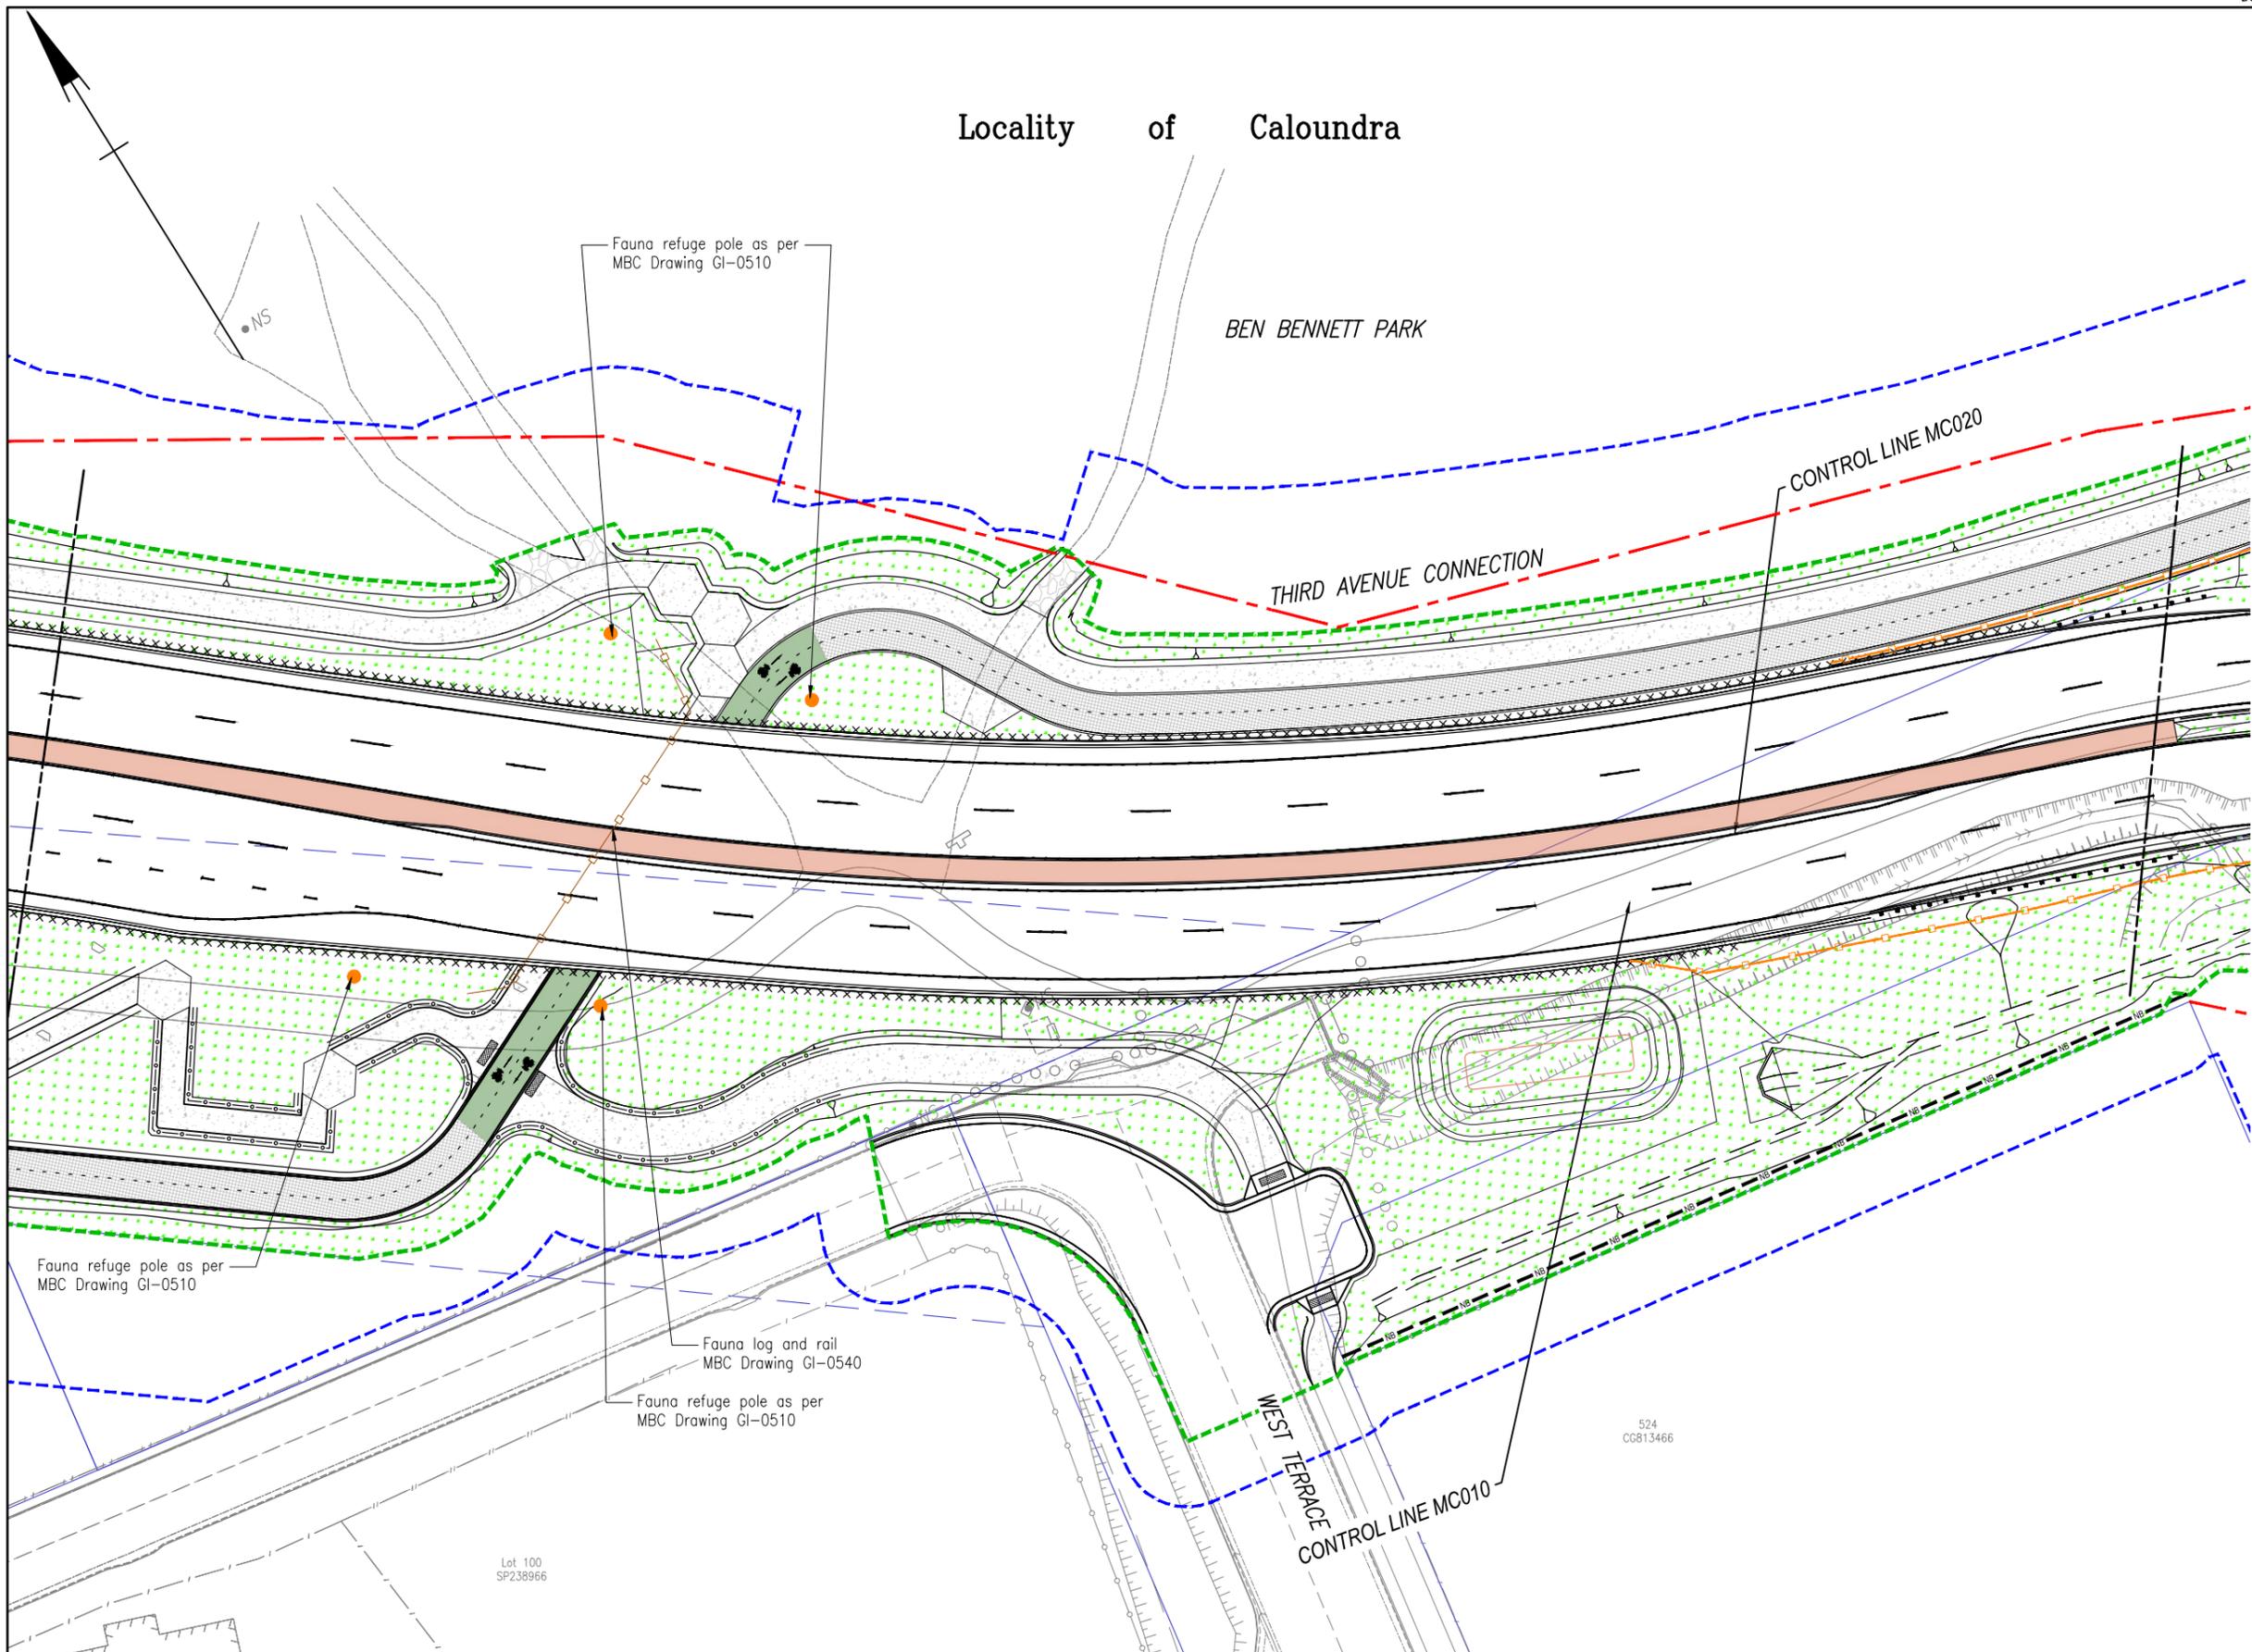

| LEGEND |                                  |
|--------|----------------------------------|
|        | Control Line                     |
|        | Earthworks Batter                |
|        | Existing Easement DCDB           |
|        | Existing Boundary DCDB           |
|        | Existing Pavement Edge           |
|        | Existing Noise Fence             |
|        | Existing Guardrail               |
|        | Existing Batter & Bottom of Bank |
|        | Existing Rural Fence             |
|        | Existing Vegetation Extents      |
|        | Existing Open Drain              |
|        | Existing Culvert                 |
|        | Resumption Line                  |
|        | New Kerb                         |
|        | Limit of Works Line              |
|        | EPBC Boundary Line               |
|        | Median Infill                    |
|        | Landscaping                      |
|        | Asphalt Cycle Path               |
|        | Concrete Footpaths               |
|        | New Concrete Driveway            |
|        | Traversable Median               |
|        | New Noise Fence                  |
|        | Koala Fence Line                 |
|        | Fauna Log and Rail               |
|        | Retaining Wall                   |
|        | Proposed Guardrail               |
|        | Handrail                         |
|        | Wild Life Stenciling             |
|        | Fauna Refuge Pole                |

Last Modified: 11 Dec 02, 2025 - 9:33am

|   |  |                           |  |   |  |  |  |                                  |  |     |  |                           |  |
|---|--|---------------------------|--|---|--|--|--|----------------------------------|--|-----|--|---------------------------|--|
| Associated Job Nos  |  | Survey Data               |  | Scales  |  | SUNSHINE COAST COUNCIL (280)                   |  | GENERAL ARRANGEMENT SKETCHES     |  |     |  |                           |  |
|   |  | Horiz. Datum: GDA94       |  |   |  | NICKLIN WAY (153)                              |  | SHEET 3 OF 9                     |  |     |  |                           |  |
| Auxiliary Drg Nos   |  | Horiz. Grid: MGA94 Z56    |  |   |  | CTL CHGE 250.000 - 770.000                     |  | ENGINEERING CERTIFICATION (RPEQ) |  |     |  |                           |  |
|   |  | Height Datum: AHD DERIVED |  |   |  | Reference Points                               |  | SIGNATORY FULL NAME              |  |     |  |                           |  |
| Revisions/Descriptions  |  | Survey Books              |  | Dimensions shown in metres except where shown otherwise |  | Preceding RP                                   |  | ENG. AREA                        |  | No. |  | DATE                      |  |
| Signatory: - RPEQ Full Name, Eng. Area and RPEQ No. or - Full Name and Position Title |  | Date                      |  |   |  | 1 0.300 0.495 4.945 2                          |  |                                  |  |     |  | Job No. 280/153/1776710   |  |
|   |  |                           |  |   |  | Through Chainage from INT RD132 CALOUNDRA ROAD |  |                                  |  |     |  | Contract No. CN_22839     |  |
|   |  |                           |  |   |  |  |  |                                  |  |     |  | Drawing No. 957855 A      |  |
|   |  |                           |  |   |  |  |  |                                  |  |     |  | Series Number AR-01 of 01 |  |






522936-1000-SKT-GA-1011

Locality of Caloundra

THIRD AVENUE CONNECTION

- LEGEND**
- Control Line
  - Earthworks Batter
  - Existing Easement DCDB
  - Existing Boundary DCDB
  - Existing Pavement Edge
  - Existing Noise Fence
  - Existing Guardrail
  - Existing Batter & Bottom of Bank
  - Existing Rural Fence
  - Existing Vegetation Extents
  - Existing Open Drain
  - Existing Culvert
  - Resumption Line
  - New Kerb
  - Limit of Works Line
  - EPBC Boundary Line
  - Median Infill
  - Landscaping
  - Asphalt Cycle Path
  - Concrete Footpaths
  - New Concrete Driveway
  - Traversable Median
  - New Noise Fence
  - Koala Fence Line
  - Fauna Log and Rail
  - Retaining Wall
  - Proposed Guardrail
  - Handrail
  - Wild Life Stenciling
  - Fauna Refuge Pole

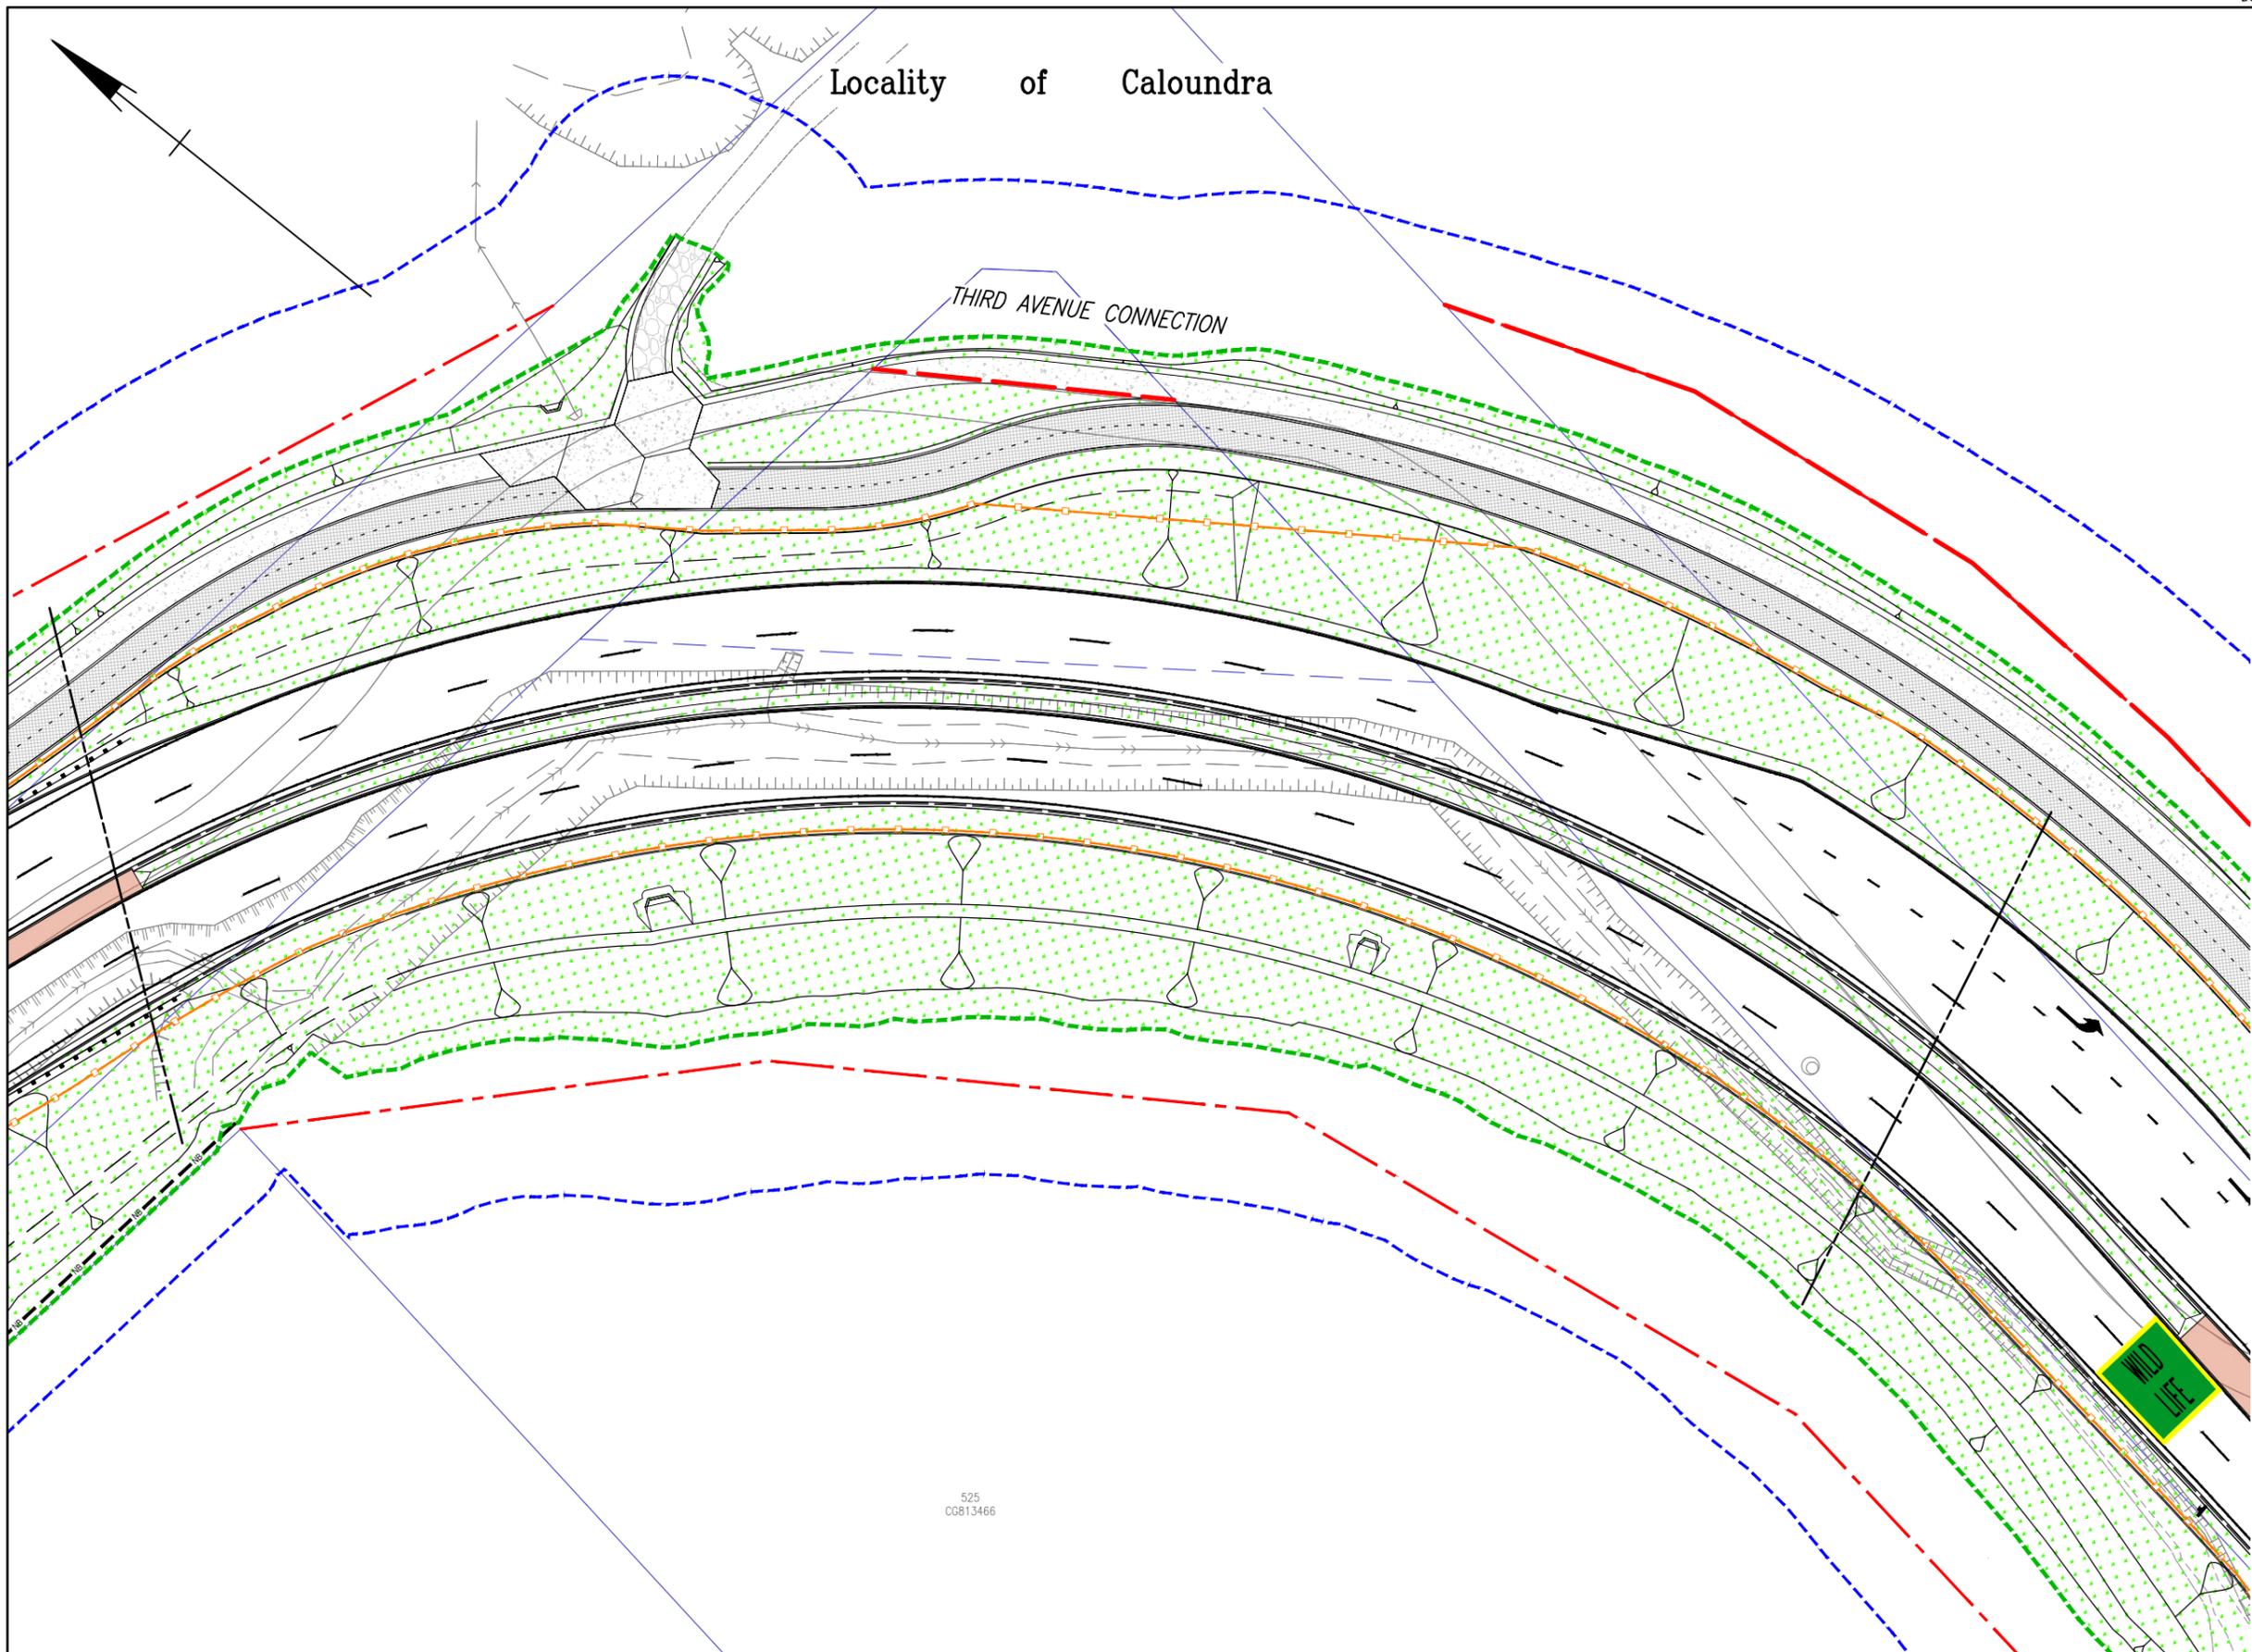

525  
CG813466


Last Modified: 11 Dec 02, 2025 - 9:33am

|                           |  |   |   |  |                            |                              |                          |                          |                                  |                              |     |      |                           |  |
|---------------------------|--|---|---|--|----------------------------|------------------------------|--------------------------|--------------------------|----------------------------------|------------------------------|-----|------|---------------------------|--|
|                           |  | Associated Job Nos  | Survey Data   |  | Scales                     | SUNSHINE COAST COUNCIL (280) |                          |                          |                                  | GENERAL ARRANGEMENT SKETCHES |     |      |                           |  |
|                           |  | Auxiliary Drg Nos   | Horiz. Datum  | GDA94  |                            | NICKLIN WAY (153)            |                          |                          |                                  | SHEET 4 OF 9                 |     |      |                           |  |
| A EPBC PD ISSUE           |  |   | Horiz. Grid   | MGA94 Z56                                      | CTL CHGE 250.000 - 770.000 |                              |                          |                          | ENGINEERING CERTIFICATION (RPEQ) |                              |     |      | Job No. 280/153/1776710   |  |
| A ISSUED FOR CONSTRUCTION |  |   | Height Datum  | AHD DERIVED                                    | Reference Points           |                              |                          |                          | SIGNATORY FULL NAME              |                              |     |      | Contract No. CN_22839     |  |
| Revisions/Descriptions    |  | Signatory: - RPEQ Full Name, Eng. Area and RPEQ No. or - Full Name and Position Title | Survey Books  |  | Preceding RP               | Dist. to start of job (km)   | From start to end of job | From end to Following RP | Following RP                     | ENG. AREA                    | No. | DATE | Drawing No. 957855 A      |  |
|                           |  |   | Dimensions shown in metres except where shown otherwise |  | 1                          | 0.300                        | 0.495                    | 4.945                    | 2                                |                              |     |      | Series Number AR-01 of 01 |  |
| CAD FILES                 |  |   |   | Through Chainage from INT RD132 CALOUNDRA ROAD |                            |                              |                          |                          |                                  |                              |     |      |                           |  |

Locality of Caloundra

LEGEND

- Control Line
- Earthworks Batter
- Existing Easement DCDB
- Existing Boundary DCDB
- Existing Pavement Edge
- Existing Noise Fence
- Existing Guardrail
- Existing Batter & Bottom of Bank
- Existing Rural Fence
- Existing Vegetation Extents
- Existing Open Drain
- Existing Culvert
- Resumption Line
- New Kerb
- Limit of Works Line
- EPBC Boundary Line
- Median Infill
- Landscaping
- Asphalt Cycle Path
- Concrete Footpaths
- New Concrete Driveway
- Traversable Median
- New Noise Fence
- Koala Fence Line
- Fauna Log and Rail
- Retaining Wall
- Proposed Guardrail
- Handrail
- Wild Life Stenciling
- Fauna Refuge Pole

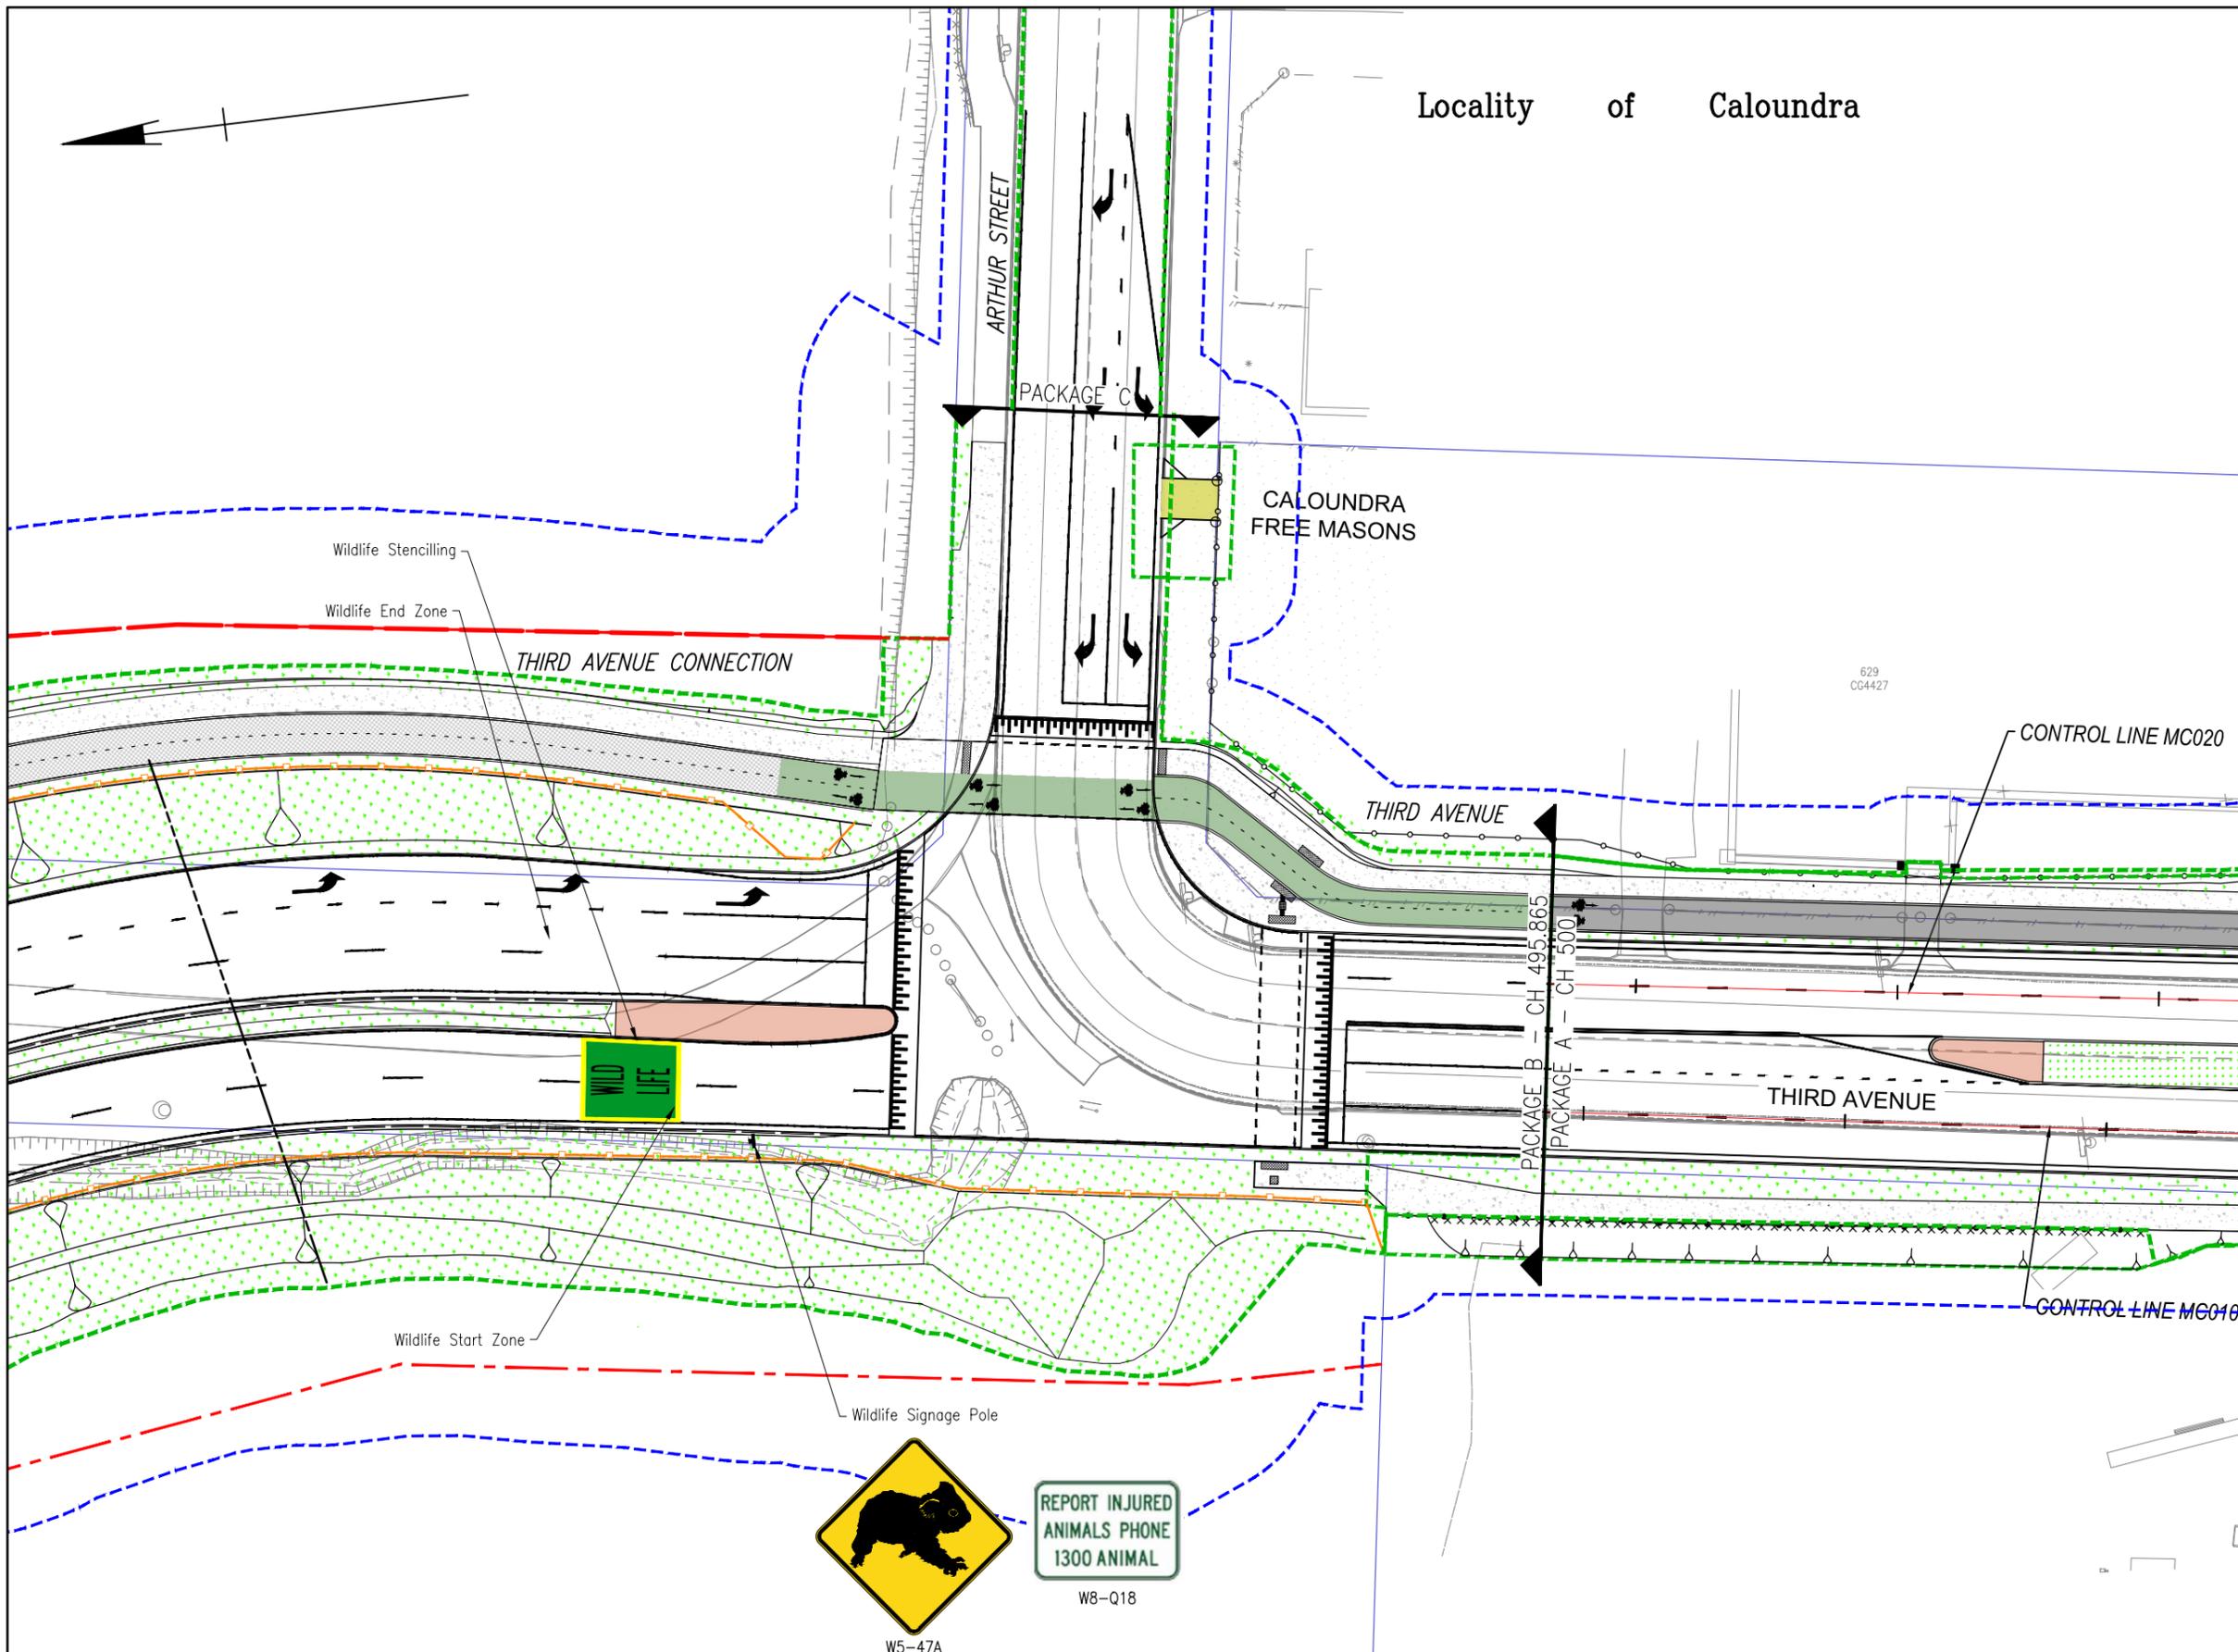

Last Modified: 11 Dec 02, 2025 - 9:33am

|                        |   |              |       |
|------------------------|---|--------------|-------|
| Associated Job Nos     | Survey Data   | Horiz. Datum | GDA94 |
| Auxiliary Drg Nos      | Horiz. Grid   | MGA94 Z56    |       |
|                        | Height Datum  | AHD DERIVED  |       |
|                        | Survey Books  |              |       |
| Revisions/Descriptions | Signatory: - RPEQ Full Name, Eng. Area and RPEQ No. or - Full Name and Position Title | Date         |       |

|   |  |
|---|--|
| Scales  | SUNSHINE COAST COUNCIL (280)   |
|   | NICKLIN WAY (153)  |
|   | CTL CHGE 250.000 - 770.000   |
| Dimensions shown in metres except where shown otherwise | Reference Points   |
|   | Preceding RP   Dist. to start of job (km)   From start to end of job   From end to Following RP   Following RP |
|   | 1   0.300   0.495   4.945   2  |
|   | Through Chainage from INT RD132 CALOUNDRA ROAD   |

|                              |                     |     |      |
|------------------------------|---------------------|-----|------|
| GENERAL ARRANGEMENT SKETCHES |                     |     |      |
| SHEET 5 OF 9                 |                     |     |      |
| ENG. AREA                    | SIGNATORY FULL NAME | No. | DATE |
|                              |                     |     |      |

|               |                 |
|---------------|-----------------|
| Job No.       | 280/153/1776710 |
| Contract No.  | CN_22839        |
| Drawing No.   | 957855 A        |
| Series Number | AR-01 of 01     |






522936-1000-SKT-GA-1011

Locality of Caloundra

- LEGEND**
- Control Line
  - Earthworks Batter
  - Existing Easement DCDB
  - Existing Boundary DCDB
  - Existing Pavement Edge
  - Existing Noise Fence
  - Existing Guardrail
  - Existing Batter & Bottom of Bank
  - Existing Rural Fence
  - Existing Vegetation Extents
  - Existing Open Drain
  - Existing Culvert
  - Resumption Line
  - New Kerb
  - Limit of Works Line
  - EPBC Boundary Line
  - Median Infill.
  - Landscaping
  - Asphalt Cycle Path
  - Concrete Footpaths
  - New Concrete Driveway
  - Traversable Median
  - New Noise Fence
  - Koala Fence Line
  - Fauna Log and Rail
  - Retaining Wall
  - Proposed Guardrail
  - Handrail
  - Wild Life Stenciling
  - Fauna Refuge Pole

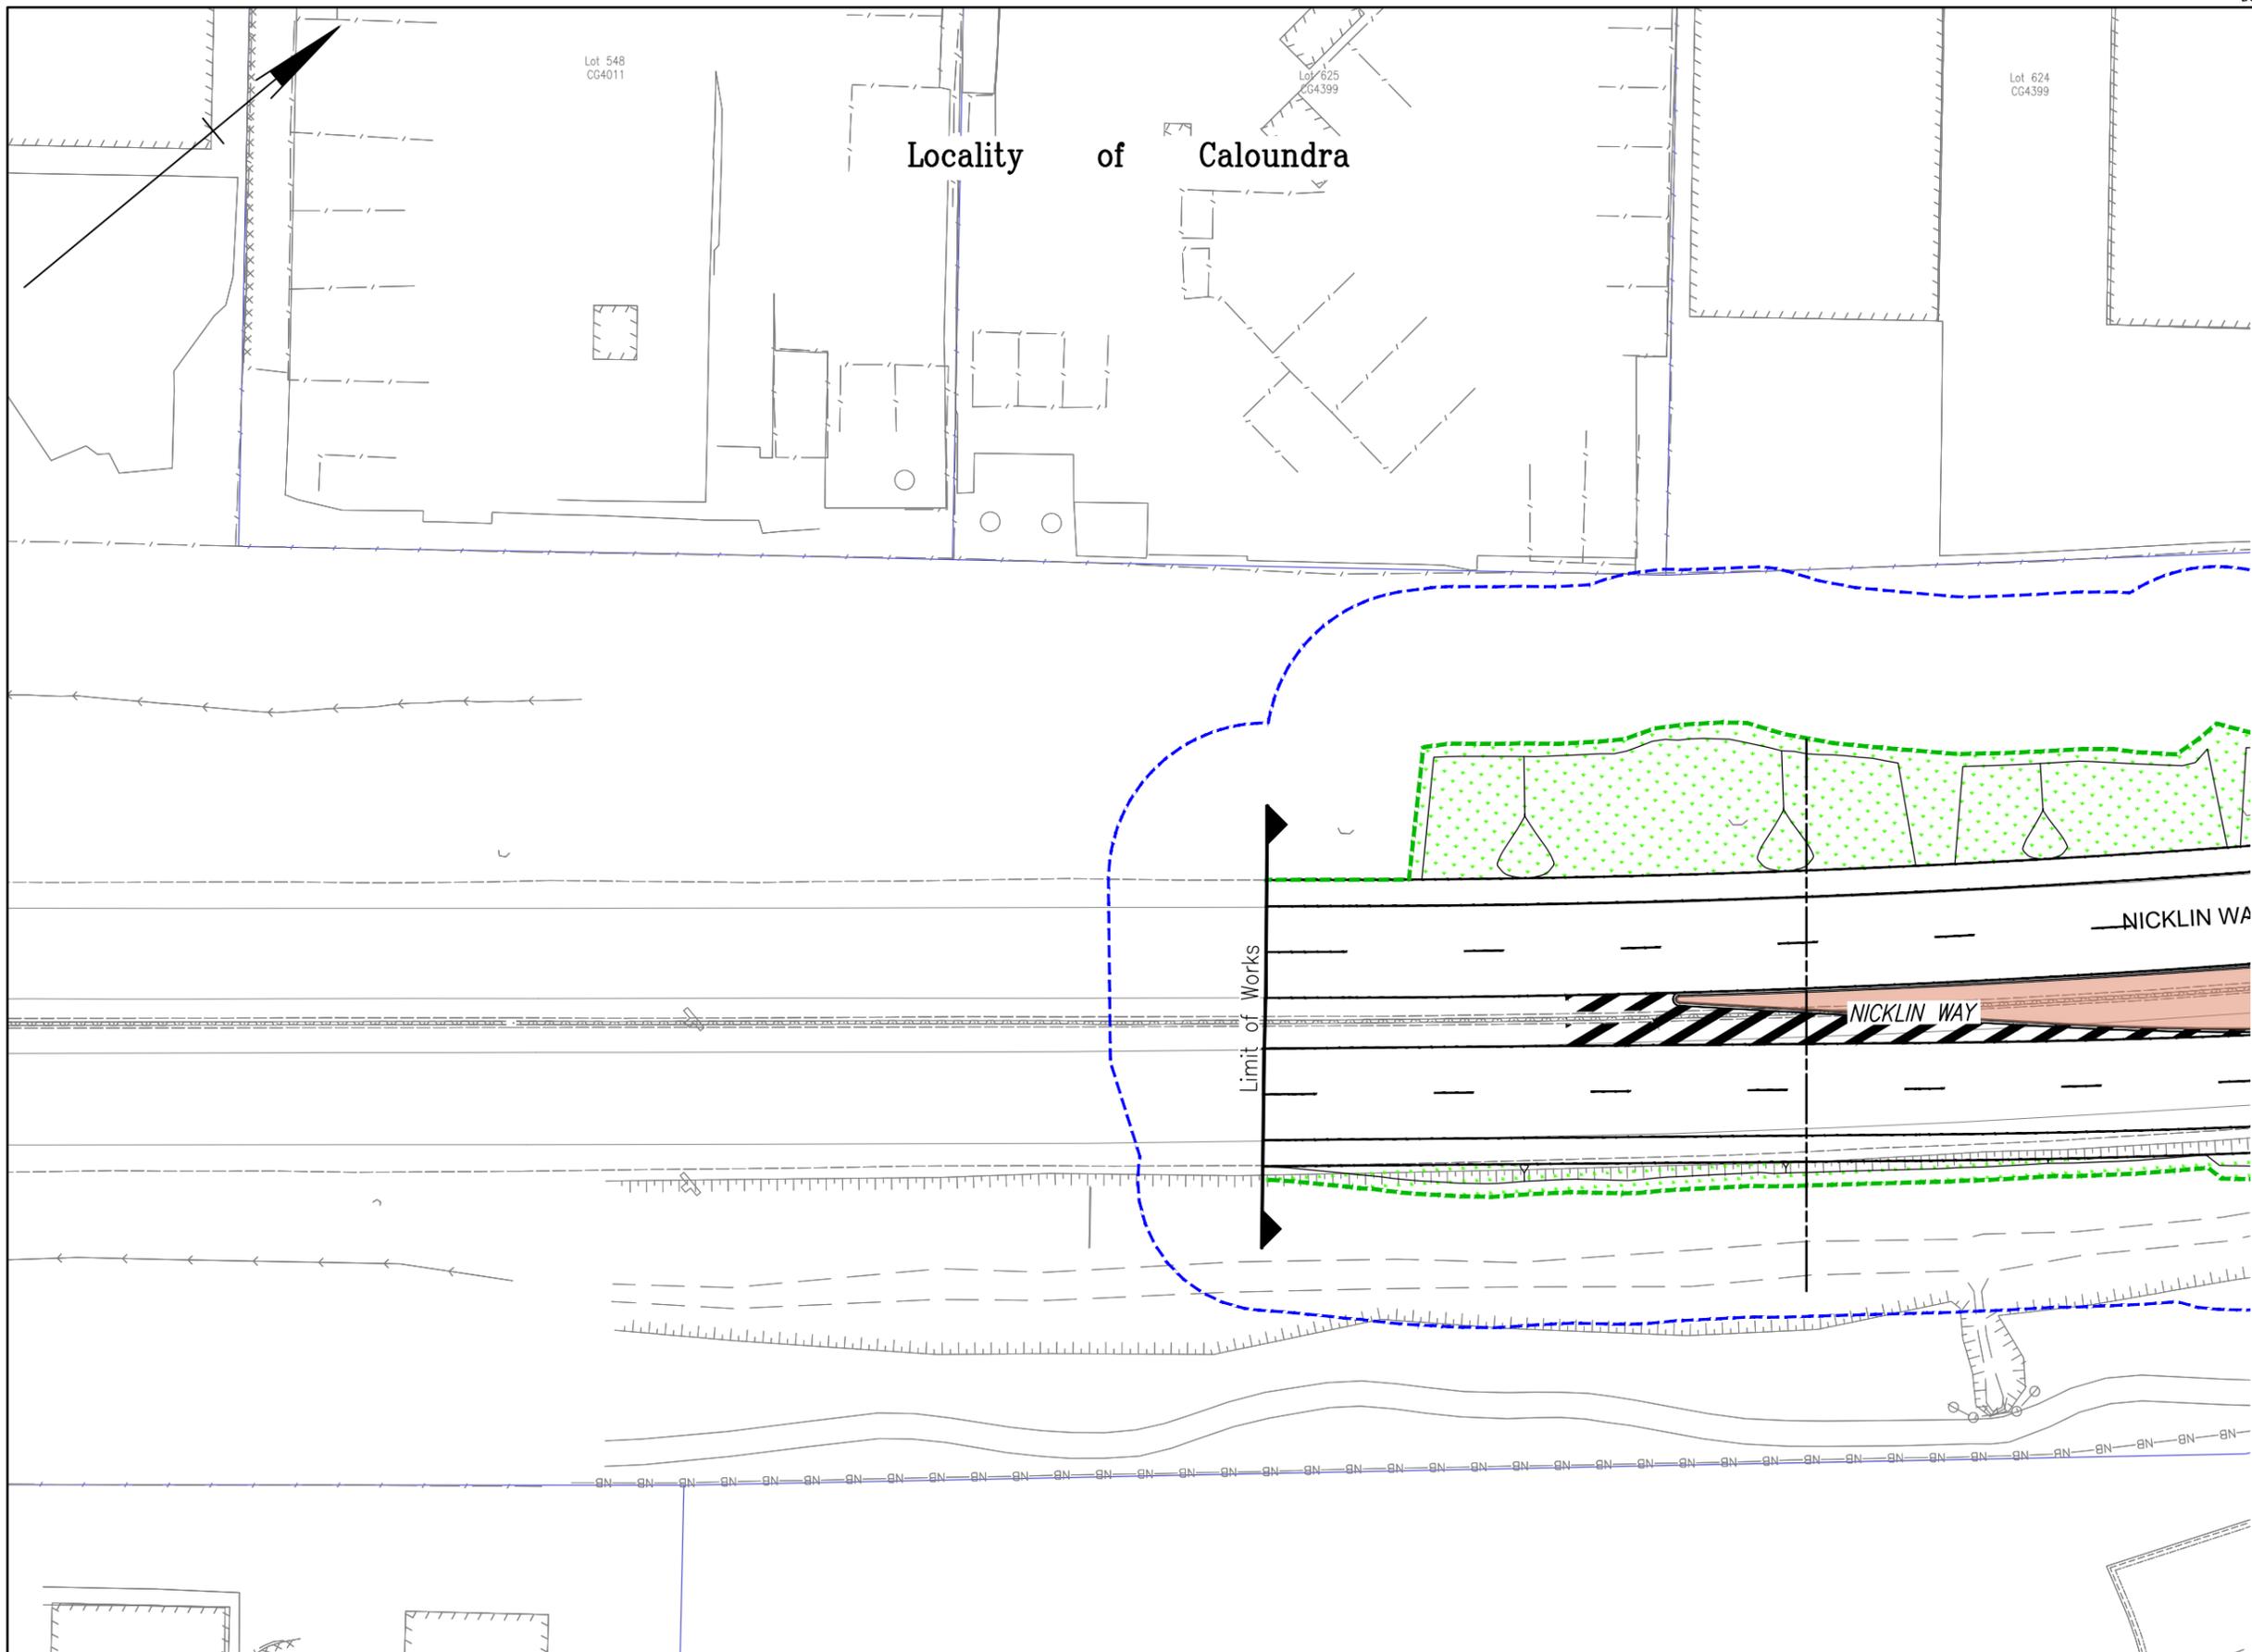

Last Modified: 12 Dec 02, 2025 - 9:33am

|                        |   |              |       |
|------------------------|---|--------------|-------|
| Associated Job Nos     | Survey Data   | Horiz. Datum | GDA94 |
| Auxiliary Drg Nos      | Horiz. Grid   | MGA94 Z56    |       |
|                        | Height Datum  | AHD DERIVED  |       |
|                        | Survey Books  |              |       |
| Revisions/Descriptions | Signatory: - RPEQ Full Name, Eng. Area and RPEQ No. or - Full Name and Position Title | Date         |       |

|   |  |
|---|--|
| Scales  | SUNSHINE COAST COUNCIL (280)   |
|   | NICKLIN WAY (153)  |
|   | CTL CHGE 250.000 - 770.000   |
| Dimensions shown in metres except where shown otherwise | Reference Points   |
|   | Preceding RP    Dist. to start of job (km)    From start to end of job    From end to Following RP    Following RP |
|   | 1                    0.300                    0.495                    4.945                    2                  |
|   | Through Chainage from INT RD132 CALOUNDRA ROAD   |

|                                  |                     |     |      |
|----------------------------------|---------------------|-----|------|
| GENERAL ARRANGEMENT SKETCHES     |                     |     |      |
| SHEET 6 OF 9                     |                     |     |      |
| ENGINEERING CERTIFICATION (RPEQ) |                     |     |      |
| ENG. AREA                        | SIGNATORY FULL NAME | No. | DATE |
|                                  |                     |     |      |

|               |                 |
|---------------|-----------------|
| Job No.       | 280/153/1776710 |
| Contract No.  | CN_22839        |
| Drawing No.   | 957855 A        |
| Series Number | AR-01 of 01     |





522936-1000-SKT-GA-1011

# Locality of Caloundra

## LEGEND

- Control Line
- Earthworks Batter
- Existing Easement DCDB
- Existing Boundary DCDB
- Existing Pavement Edge
- Existing Noise Fence
- Existing Guardrail
- Existing Batter & Bottom of Bank
- Existing Rural Fence
- Existing Vegetation Extents
- Existing Open Drain
- Existing Culvert
- Resumption Line
- New Kerb
- Limit of Works Line
- EPBC Boundary Line
- Median Infill.
- Landscaping
- Asphalt Cycle Path
- Concrete Footpaths
- New Concrete Driveway
- Traversable Median
- New Noise Fence
- Koala Fence Line
- Fauna Log and Rail
- Retaining Wall
- Proposed Guardrail
- Handrail
- Wild Life Stenciling
- Fauna Refuge Pole




Last Modified: 11 Dec 02, 2025 - 9:33am

| Associated Job Nos<br>Survey Data<br>Horiz. Datum: GDA94<br>Auxiliary Drg Nos<br>Horiz. Grid: MGA94 Z56<br>Height Datum: AHD DERIVED<br>Survey Books |                            | Scales<br><br>Dimensions shown in metres except where shown otherwise                         |                          | <b>SUNSHINE COAST COUNCIL (280)</b><br><b>NICKLIN WAY (153)</b><br><b>CTL CHGE 250.000 - 770.000</b>  |  |  |  |  | <b>GENERAL ARRANGEMENT SKETCHES</b><br>SHEET 7 OF 9 |                            |                          |                          | Job No. 280/153/1776710<br>Contract No. CN_22839<br>Drawing No. 957855 A<br>Series Number AR-01 of 01 |  |              |   |       |       |       |   |  |  |  |  |           |                     |
|--|----------------------------|---|--------------------------|---|--|--|--|--|---|----------------------------|--------------------------|--------------------------|---|--|--------------|---|-------|-------|-------|---|--|--|--|--|-----------|---------------------|
|  |                            |   |                          | Reference Points<br><table border="1" style="width: 100%; border-collapse: collapse;"> <thead> <tr> <th>Preceding RP</th> <th>Dist. to start of job (km)</th> <th>From start to end of job</th> <th>From end to Following RP</th> <th>Following RP</th> </tr> </thead> <tbody> <tr> <td>1</td> <td>0.300</td> <td>0.495</td> <td>4.945</td> <td>2</td> </tr> </tbody> </table> Through Chainage from INT RD132 CALOUNDRA ROAD |  |  |  |  | Preceding RP  | Dist. to start of job (km) | From start to end of job | From end to Following RP |   |  | Following RP | 1 | 0.300 | 0.495 | 4.945 | 2 | ENGINEERING CERTIFICATION (RPEQ)<br><table border="1" style="width: 100%; border-collapse: collapse;"> <thead> <tr> <th>ENG. AREA</th> <th>SIGNATORY FULL NAME</th> <th>No.</th> <th>DATE</th> </tr> </thead> <tbody> <tr> <td> </td> <td> </td> <td> </td> <td> </td> </tr> </tbody> </table> |  |  |  | ENG. AREA | SIGNATORY FULL NAME |
| Preceding RP   | Dist. to start of job (km) | From start to end of job  | From end to Following RP | Following RP  |  |  
| 1  | 0.300                      | 0.495   | 4.945                    | 2   |  |  
| ENG. AREA  | SIGNATORY FULL NAME        | No.   | DATE                     |   |  
|  |                            
| A EPBC PD ISSUE<br>A ISSUED FOR CONSTRUCTION   |                            | Signatory: - RPEQ Full Name, Eng. Area and RPEQ No. or - Full Name and Position Title<br>Date |                          | Revisions/Descriptions  |  |  



522936-1000-SKT-GA-1011

# Locality of Caloundra

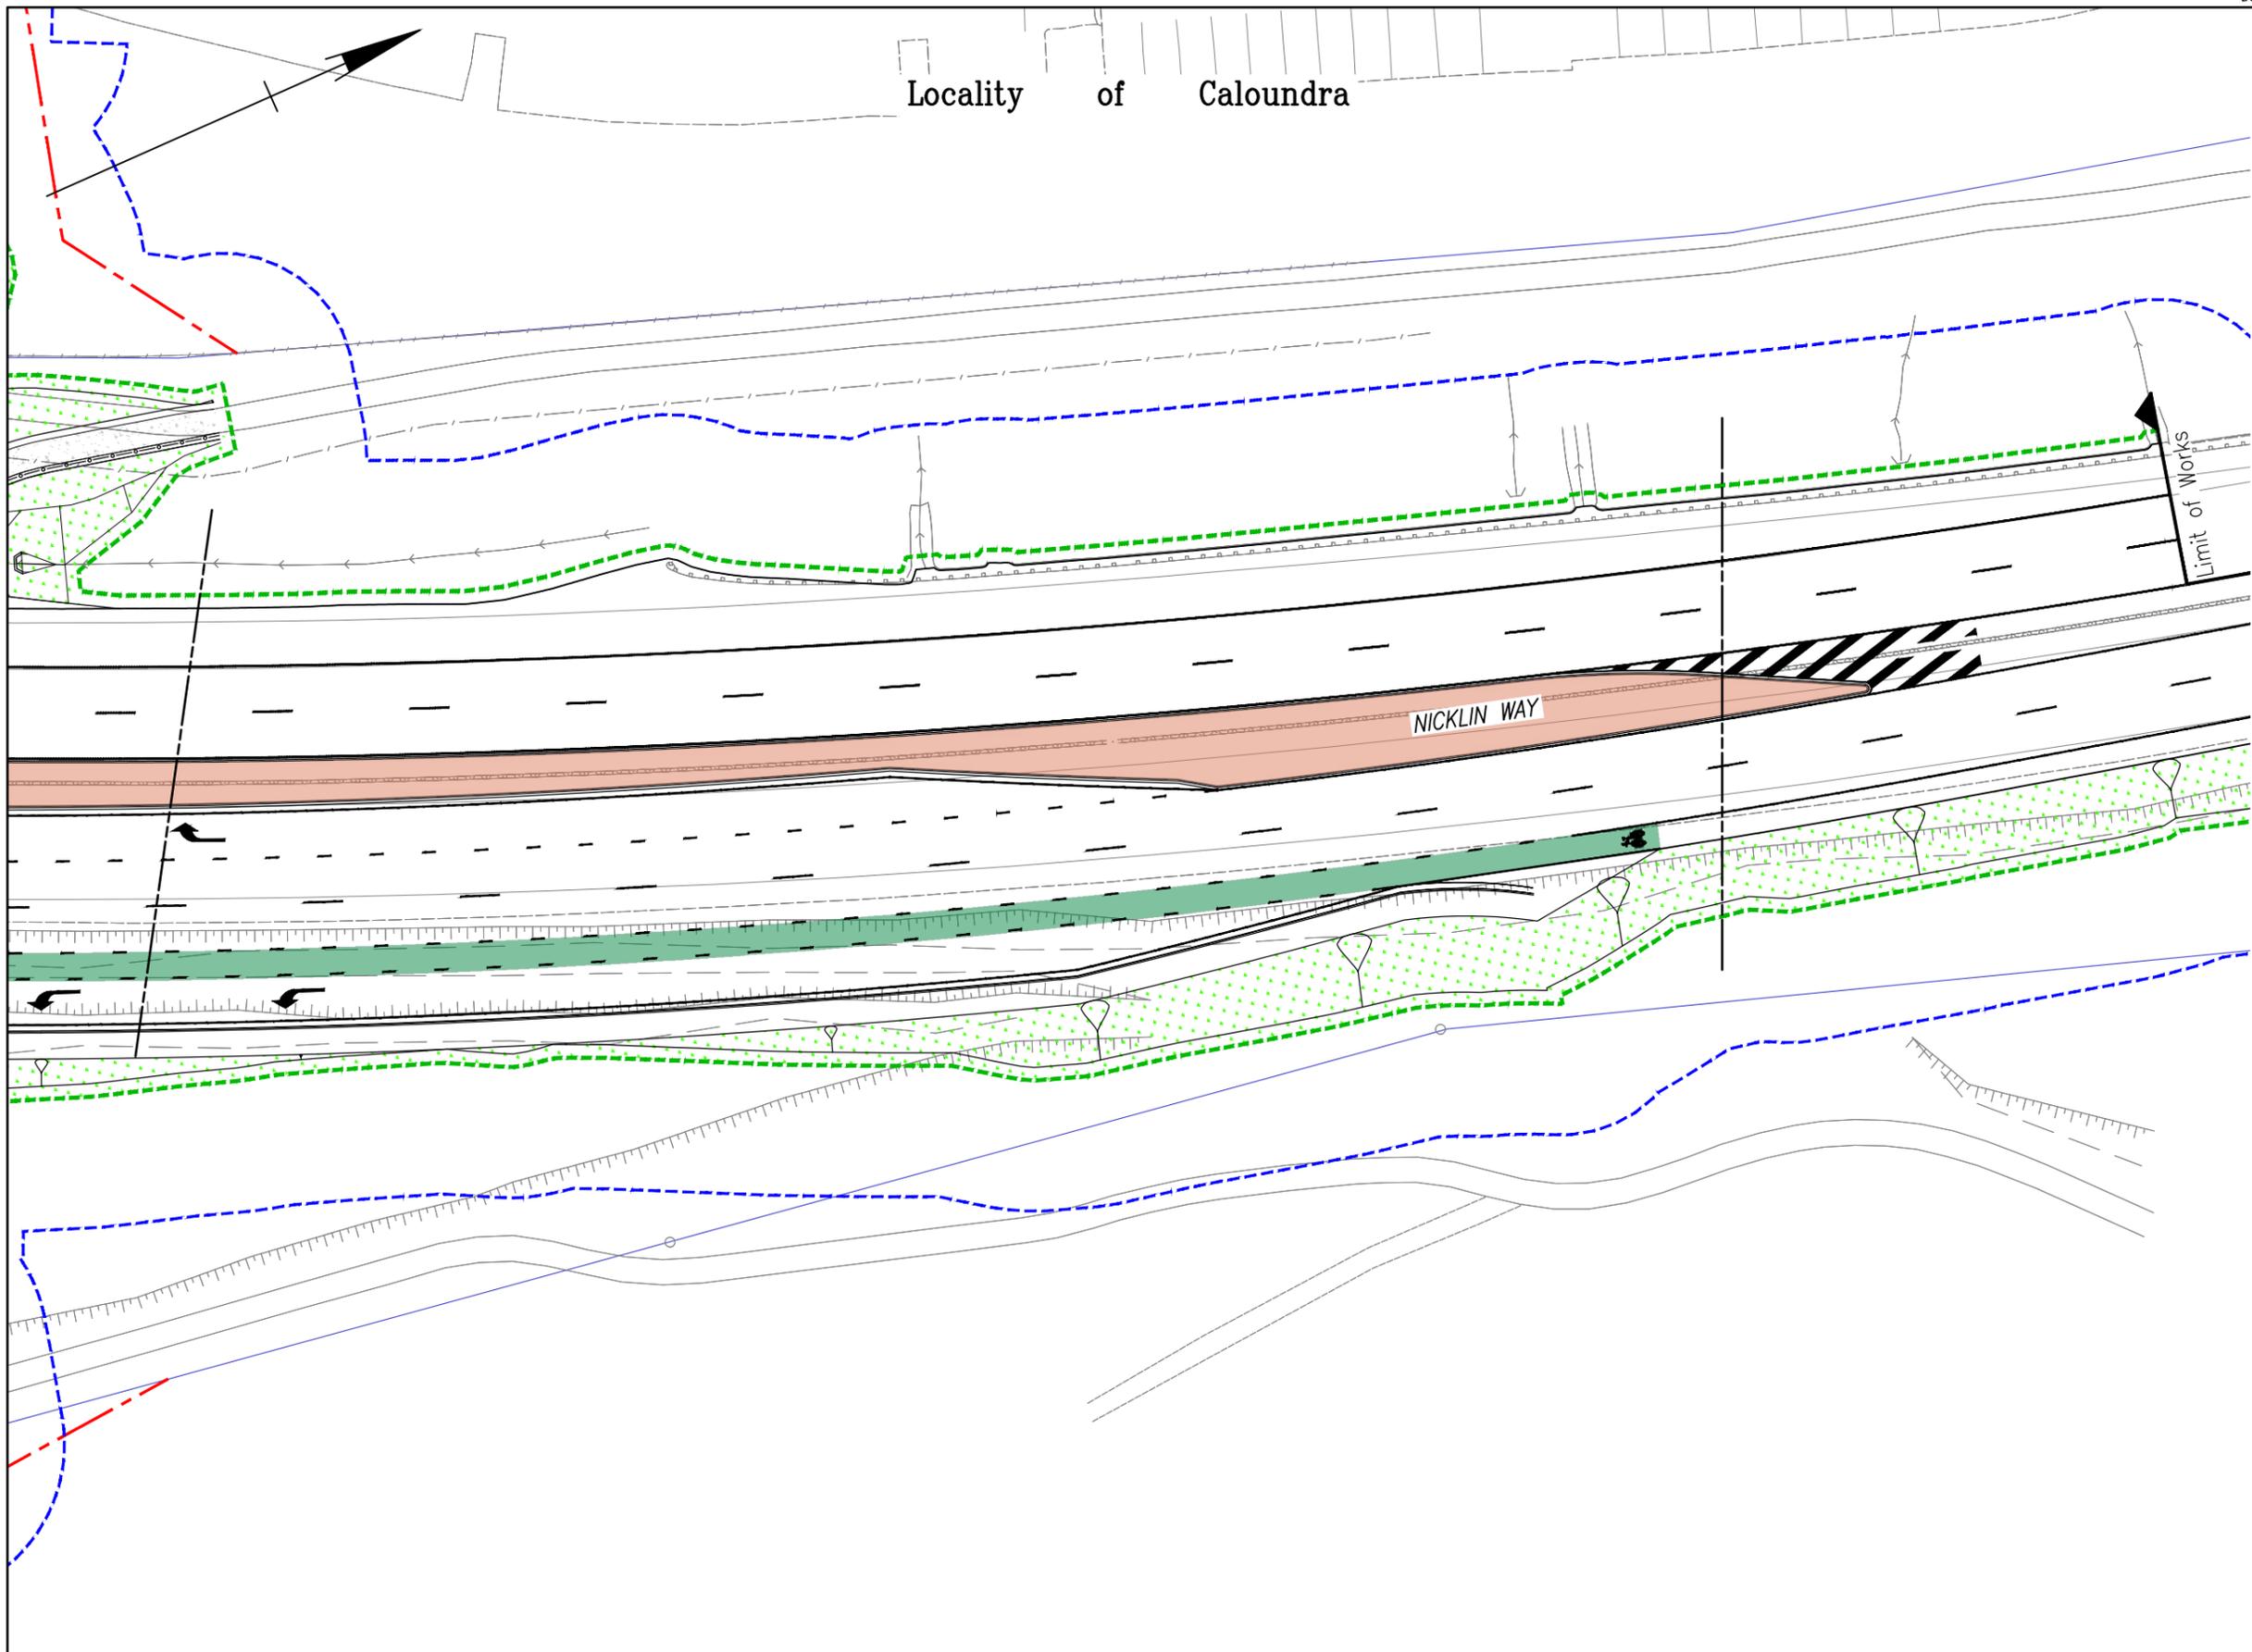

- LEGEND**
- +— Control Line
  - ▽▽▽ Earthworks Batter
  - - - Existing Easement DCDB
  - Existing Boundary DCDB
  - - - Existing Pavement Edge
  - NB—NB— Existing Noise Fence
  - Existing Guardrail
  - Existing Batter & Bottom of Bank
  - Existing Rural Fence
  - Existing Vegetation Extents
  - Existing Open Drain
  - Existing Culvert
  - - - Resumption Line
  - New Kerb
  - Limit of Works Line
  - - - EPBC Boundary Line
  - Median Infill.
  - Landscaping
  - Asphalt Cycle Path
  - Concrete Footpaths
  - New Concrete Driveway
  - Traversable Median
  - NB—NB— New Noise Fence
  - Koala Fence Line
  - Fauna Log and Rail
  - Retaining Wall
  - Proposed Guardrail
  - Handrail
  - WILD LIFE
  - Wild Life Stenciling
  - Fauna Refuge Pole

Last Modified: 12 Dec 02, 2025 - 9:33am

|                        |   |              |       |
|------------------------|---|--------------|-------|
| Associated Job Nos     | Survey Data   | Horiz. Datum | GDA94 |
| Auxiliary Drg Nos      | Horiz. Grid   | MGA94 Z56    |       |
|                        | Height Datum  | AHD DERIVED  |       |
|                        | Survey Books  |              |       |
| Revisions/Descriptions | Signatory: - RPEQ Full Name, Eng. Area and RPEQ No. or - Full Name and Position Title | Date         |       |

|   |  |
|---|--|
| Scales  |  |
| Dimensions shown in metres except where shown otherwise |  |

| SUNSHINE COAST COUNCIL (280)                   |                            |                          |                          |              |
|--|----------------------------|--------------------------|--------------------------|--------------|
| NICKLIN WAY (153)                              |                            |                          |                          |              |
| CTL CHGE 250.000 - 770.000                     |                            |                          |                          |              |
| Reference Points                               |                            |                          |                          |              |
| Preceding RP                                   | Dist. to start of job (km) | From start to end of job | From end to Following RP | Following RP |
| 1  | 0.300                      | 0.495                    | 4.945                    | 2            |
| Through Chainage from INT RD132 CALOUNDRA ROAD |                            |                          |                          |              |


| GENERAL ARRANGEMENT SKETCHES     |                     |     |      |
|----------------------------------|---------------------|-----|------|
| SHEET 8 OF 9                     |                     |     |      |
| ENGINEERING CERTIFICATION (RPEQ) |                     |     |      |
| ENG. AREA                        | SIGNATORY FULL NAME | No. | DATE |
|                                  |                     |     |      |

Job No. 280/153/1776710  
 Contract No. CN\_22839  
 Drawing No. 957855 A  
 Series Number AR-01 of 01



522936-1000-SKT-GA-1011

Locality of Caloundra

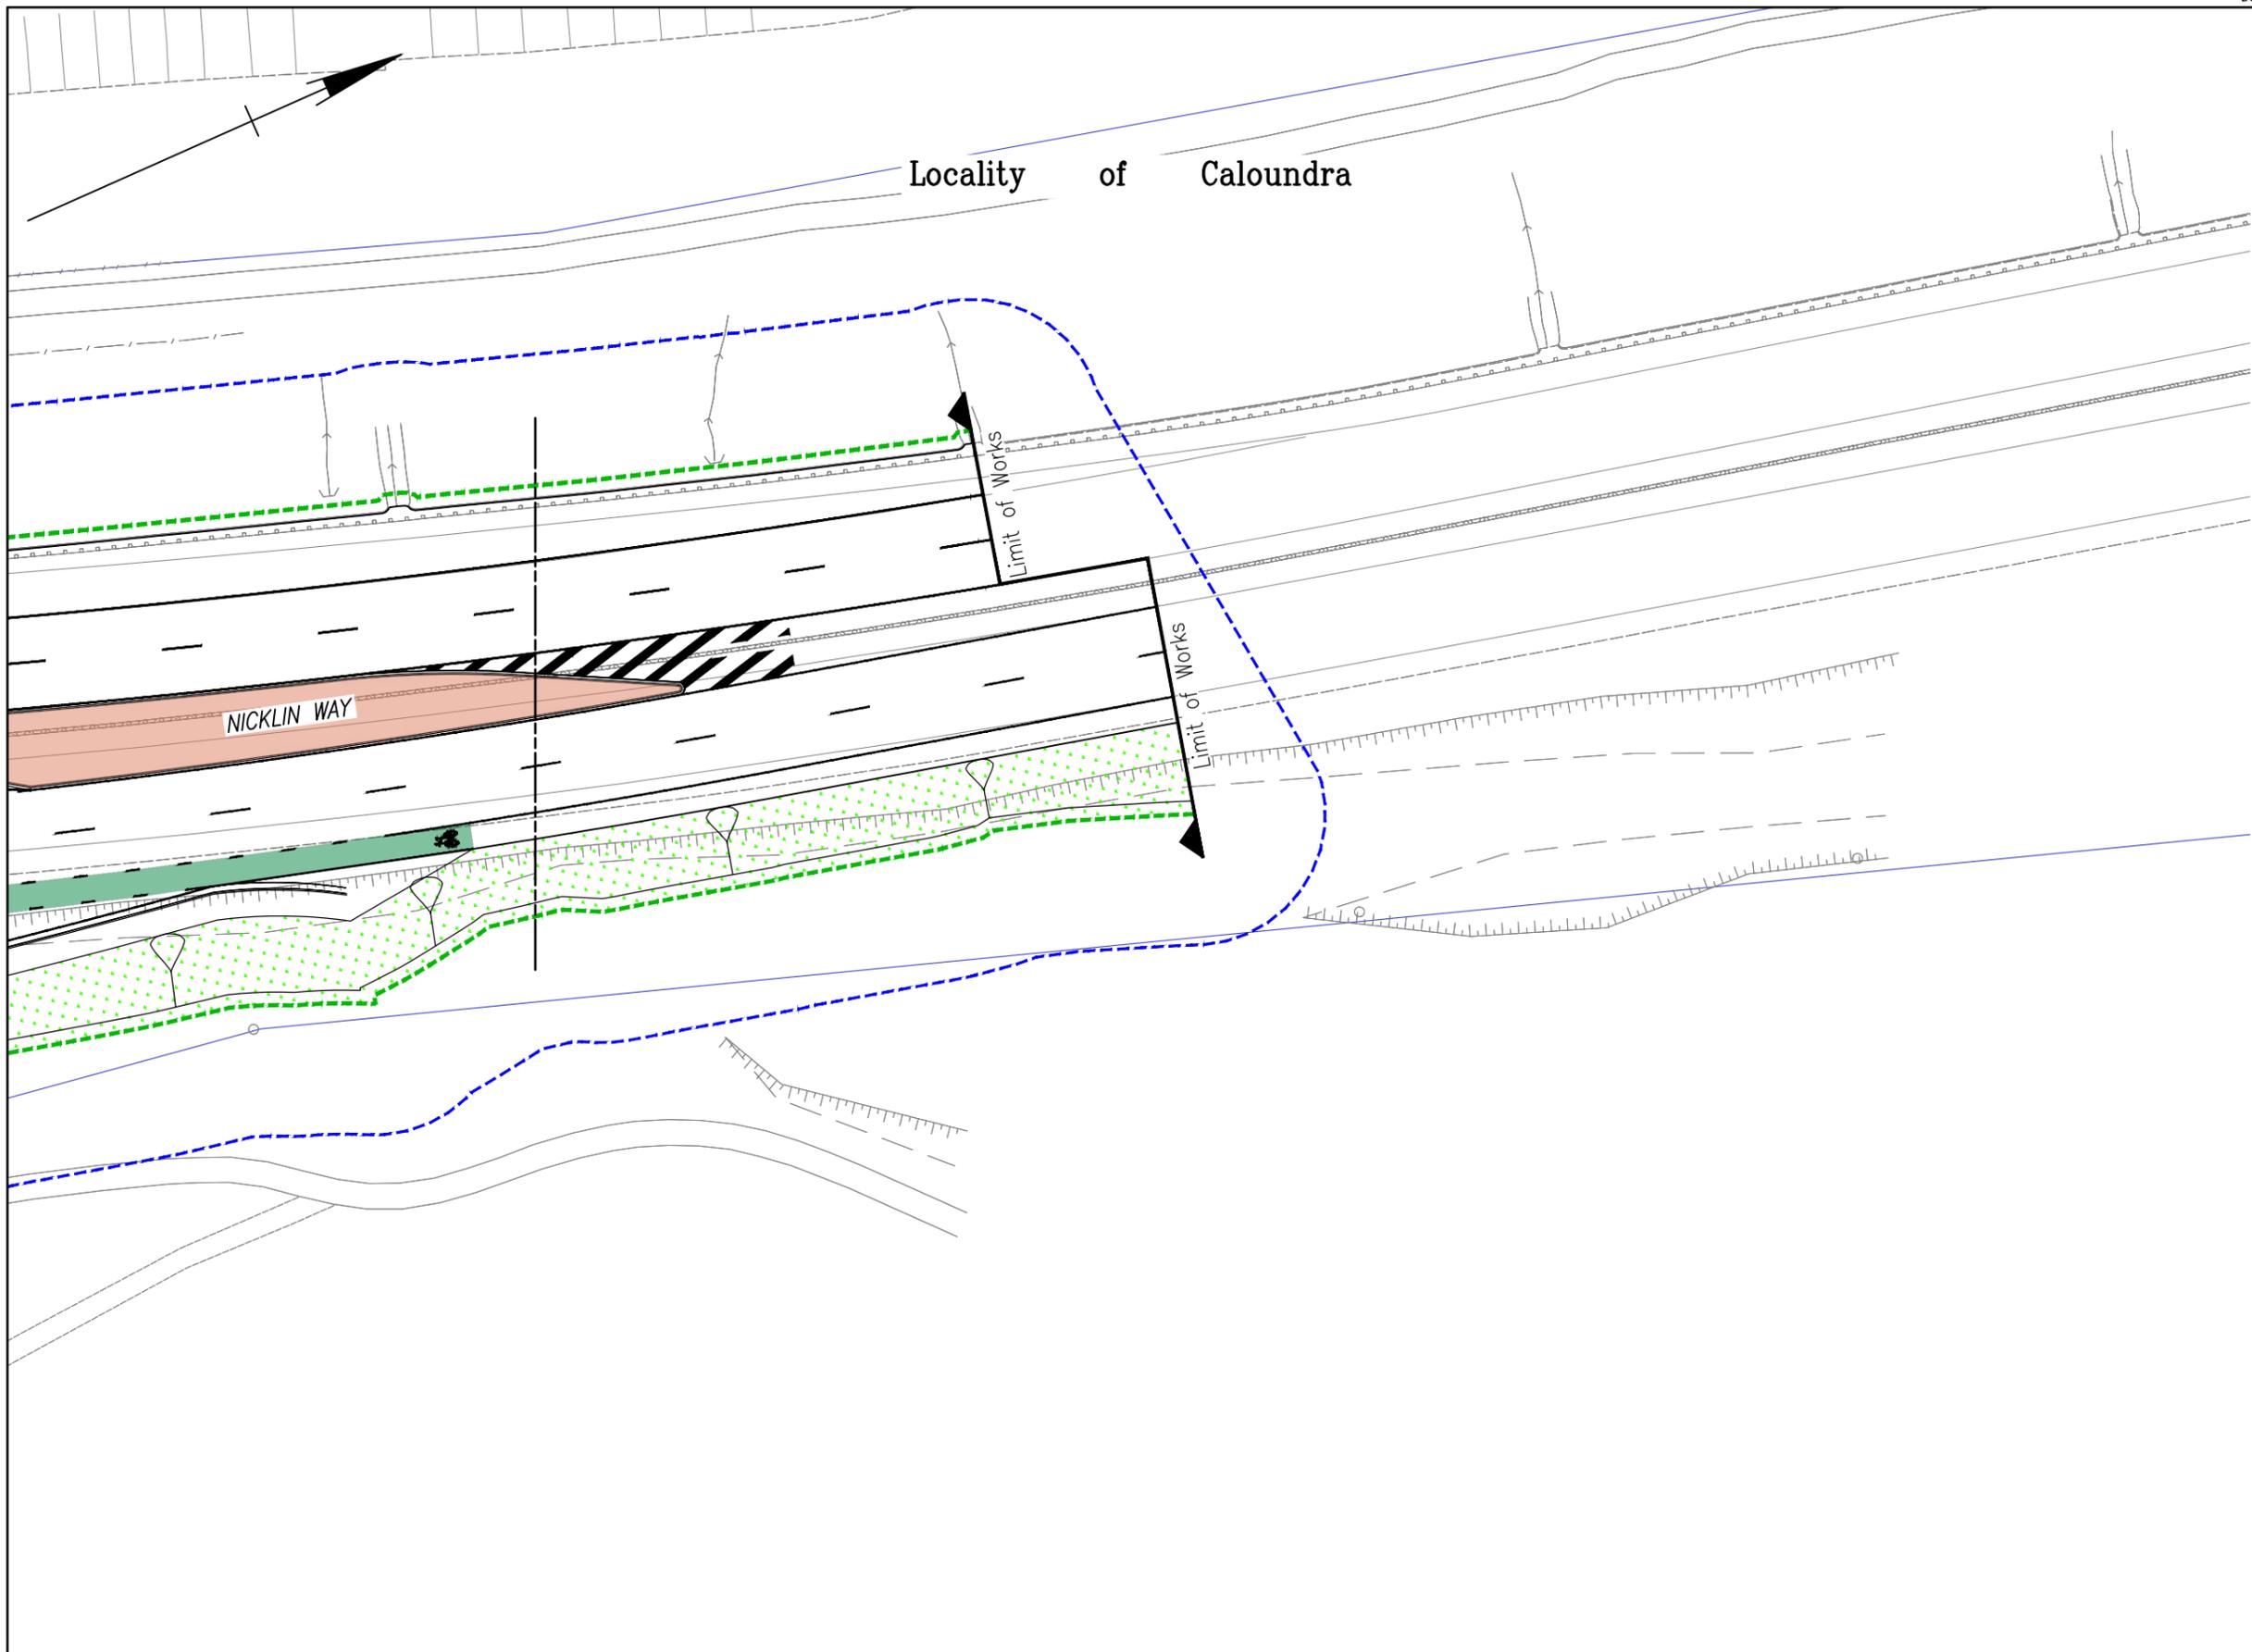

- LEGEND**
- Control Line
  - Earthworks Batter
  - Existing Easement DCDB
  - Existing Boundary DCDB
  - Existing Pavement Edge
  - Existing Noise Fence
  - Existing Guardrail
  - Existing Batter & Bottom of Bank
  - Existing Rural Fence
  - Existing Vegetation Extents
  - Existing Open Drain
  - Existing Culvert
  - Resumption Line
  - New Kerb
  - Limit of Works Line
  - EPBC Boundary Line
  - Median Infill
  - Landscaping
  - Asphalt Cycle Path
  - Concrete Footpaths
  - New Concrete Driveway
  - Traversable Median
  - New Noise Fence
  - Koala Fence Line
  - Fauna Log and Rail
  - Retaining Wall
  - Proposed Guardrail
  - Handrail
  - Wild Life Stenciling
  - Fauna Refuge Pole

Last Modified: 12 Dec 02, 2025 - 9:33am

|                           |                            | Associated Job Nos  |                          | Survey Data               |  | Scales  |  | <b>SUNSHINE COAST COUNCIL (280)</b>  |  | <b>GENERAL ARRANGEMENT SKETCHES</b> |                            |                           |                          |              |   |       |       |       |   |           |  |  |  |
|---------------------------|----------------------------|---|--------------------------|---------------------------|--|---|--|--|--|-------------------------------------|----------------------------|---------------------------|--------------------------|--------------|---|-------|-------|-------|---|-----------|--|--|--|
|                           |                            |   |                          | Horiz. Datum: GDA94       |  |   |  | <b>NICKLIN WAY (153)</b>   |  | SHEET 9 OF 9                        |                            |                           |                          |              |   |       |       |       |   |           |  |  |  |
|                           |                            | Auxiliary Drg Nos   |                          | Horiz. Grid: MGA94 Z56    |  |   |  | <b>CTL CHGE 250.000 - 770.000</b>  |  | ENGINEERING CERTIFICATION (RPEQ)    |                            |                           |                          |              |   |       |       |       |   |           |  |  |  |
|                           |                            |   |                          | Height Datum: AHD DERIVED |  |   |  | Reference Points   |  | SIGNATORY FULL NAME                 |                            | No. DATE                  |                          |              |   |       |       |       |   |           |  |  |  |
| A EPBC PD ISSUE           |                            |   |                          | Survey Books              |  | Dimensions shown in metres except where shown otherwise |  | <table border="1" style="width: 100%; border-collapse: collapse;"> <thead> <tr> <th>Preceding RP</th> <th>Dist. to start of job (km)</th> <th>From start to end of job</th> <th>From end to Following RP</th> <th>Following RP</th> </tr> </thead> <tbody> <tr> <td>1</td> <td>0.300</td> <td>0.495</td> <td>4.945</td> <td>2</td> </tr> </tbody> </table> |  | Preceding RP                        | Dist. to start of job (km) | From start to end of job  | From end to Following RP | Following RP | 1 | 0.300 | 0.495 | 4.945 | 2 | ENG. AREA |  |  |  |
| Preceding RP              | Dist. to start of job (km) | From start to end of job  | From end to Following RP | Following RP              |  |   |  |  |  |                                     |                            |                           |                          |              |   |       |       |       |   |           |  |  |  |
| 1                         | 0.300                      | 0.495   | 4.945                    | 2                         |  |   |  |  |  |                                     |                            |                           |                          |              |   |       |       |       |   |           |  |  |  |
| A ISSUED FOR CONSTRUCTION |                            | Signatory: - RPEQ Full Name, Eng. Area and RPEQ No. or - Full Name and Position Title |                          | Date                      |  |   |  |  |  | Job No. 280/153/1776710             |                            | Contract No. CN_22839     |                          |              |   |       |       |       |   |           |  |  |  |
| Revisions/Descriptions    |                            |   |                          |                           |  |   |  |  |  | Drawing No. 957855 A                |                            | Series Number AR-01 of 01 |                          |              |   |       |       |       |   |           |  |  |  |
| CAD FILES                 |                            |   

