


DIAGRAM A
Scale 1:200


DIAGRAM B
Scale 1:5

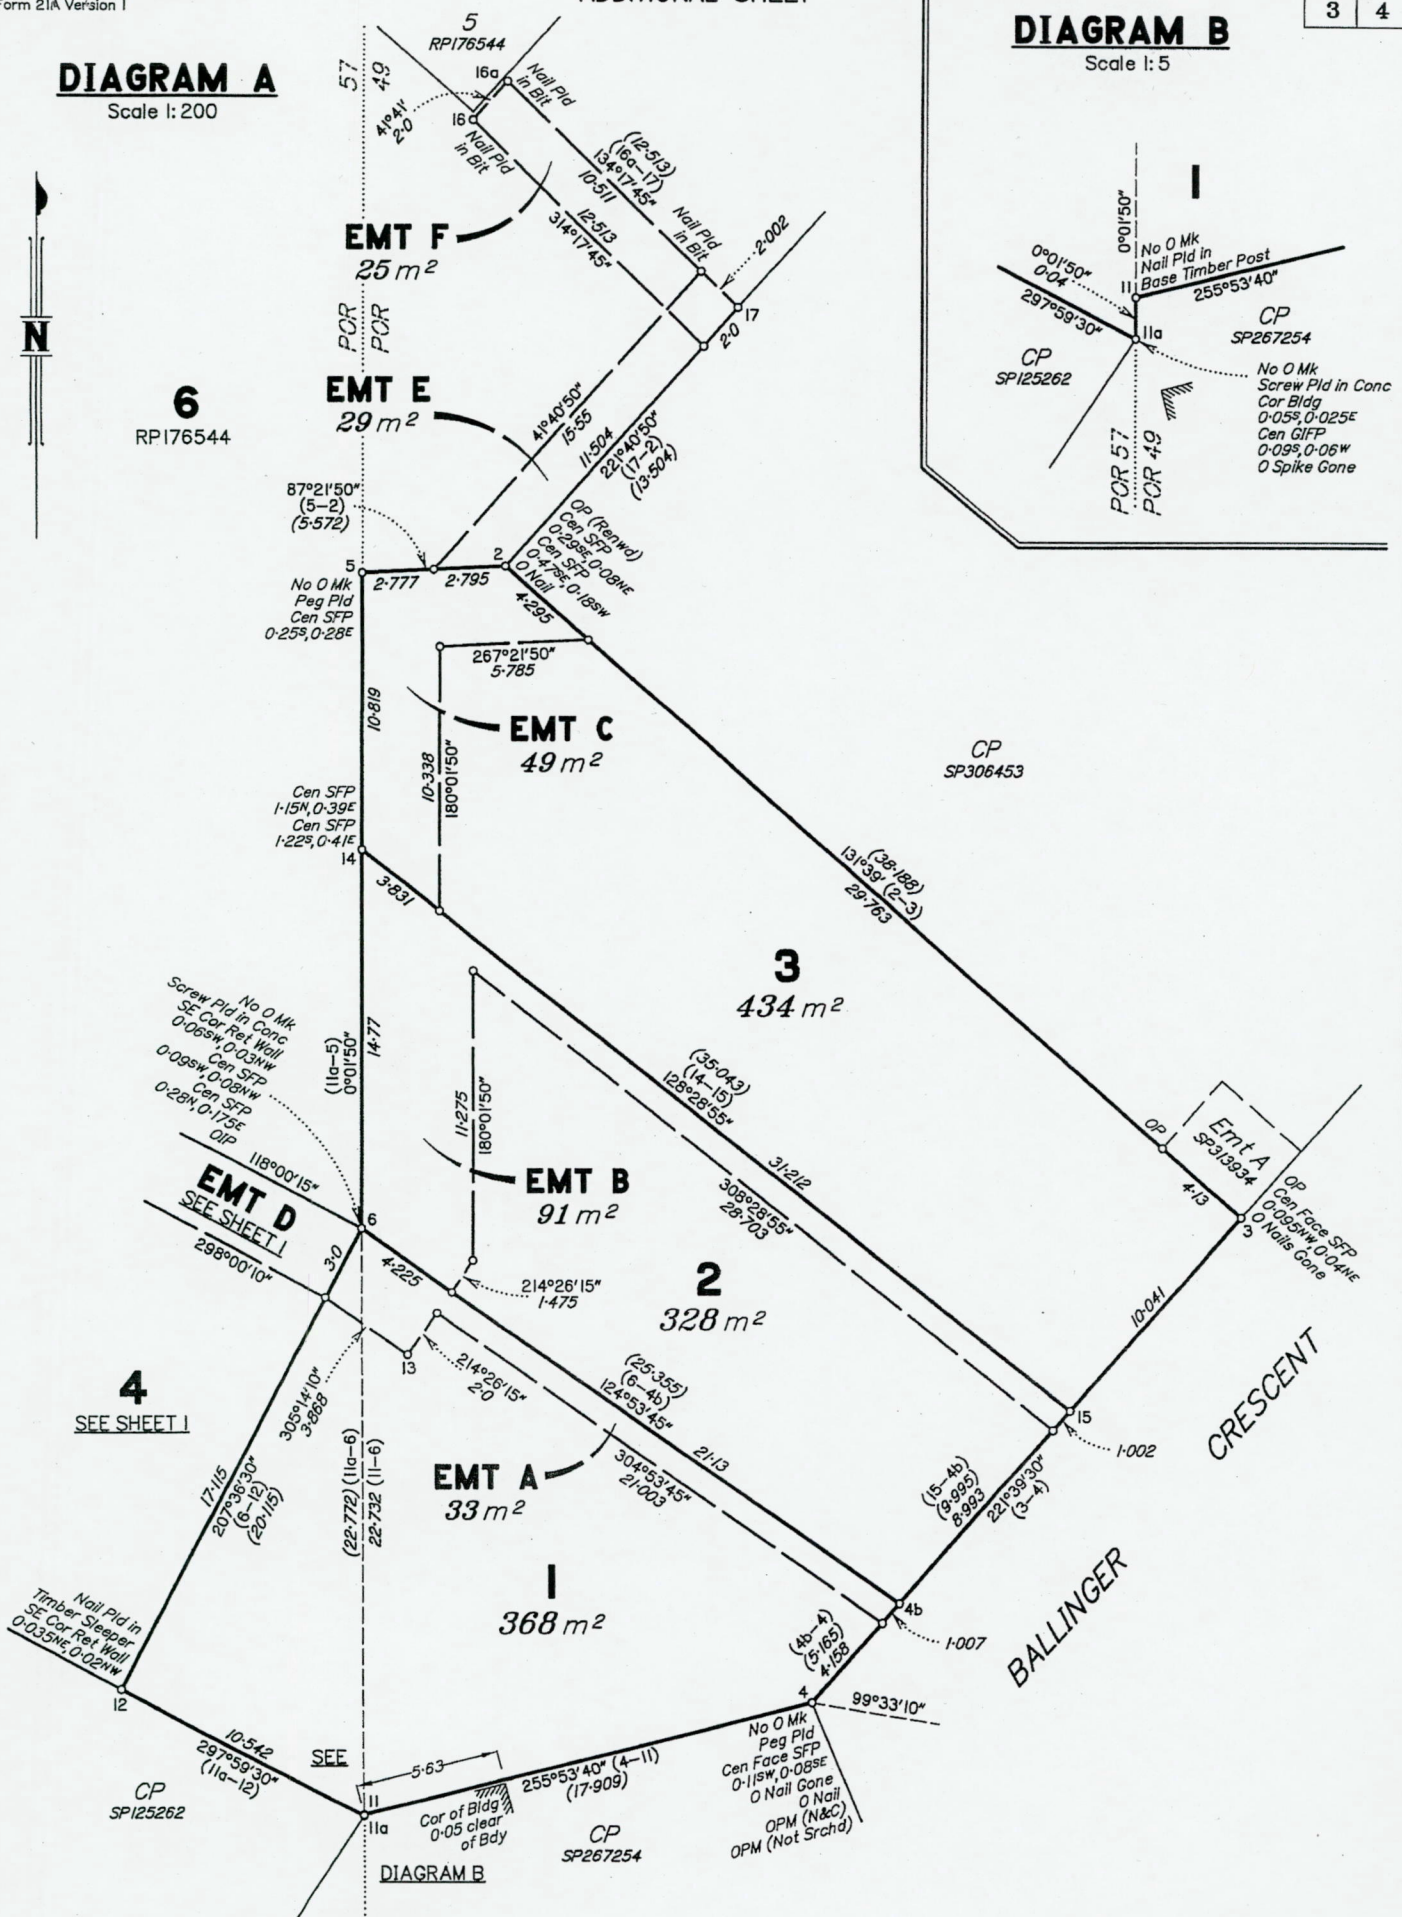

6
RP176544



Scale 1:200 - Lengths are in metres.

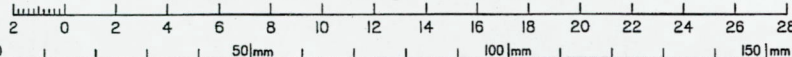

State copyright reserved.

Insert Plan Number **SP325528**

A:\H 5404\SP325528_Allwood.dwg