




sheet 2 sections - option of planted batters with multi-sport complex boundary

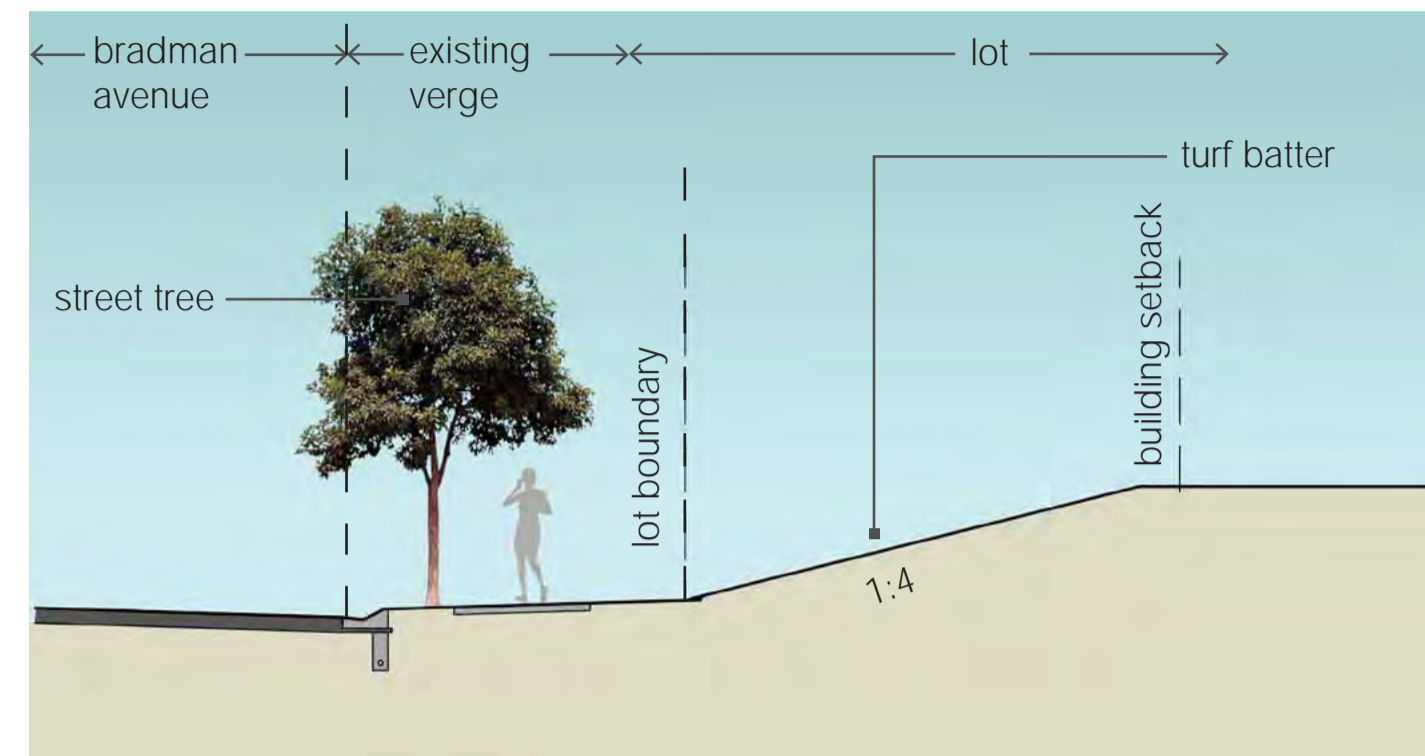

section A
possible planted batter solution to address level difference in street frontage (interim solution)
1:100

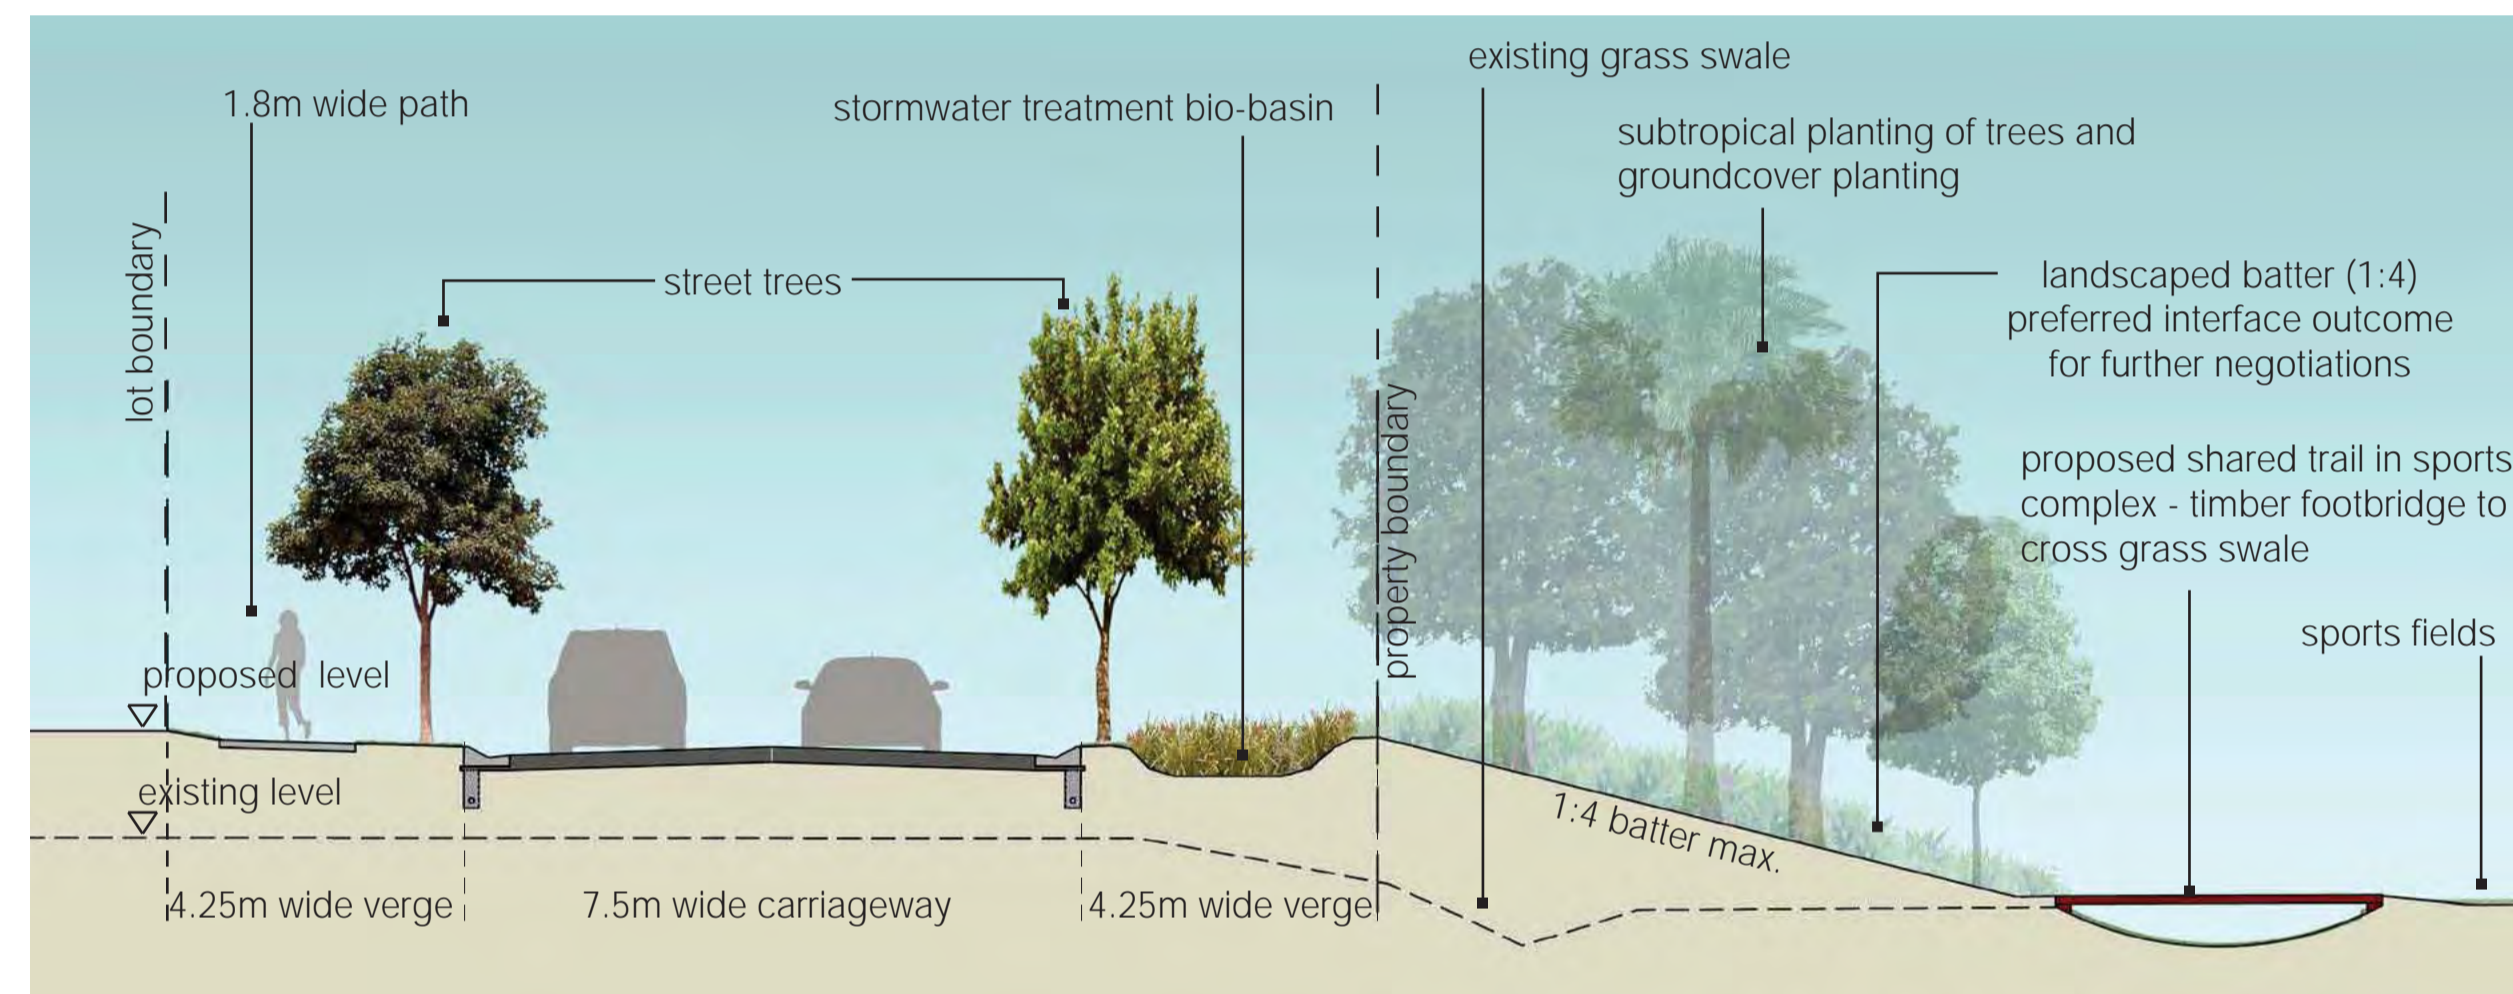


section B
planted batter solution with sports complex (north western boundary)
1:100

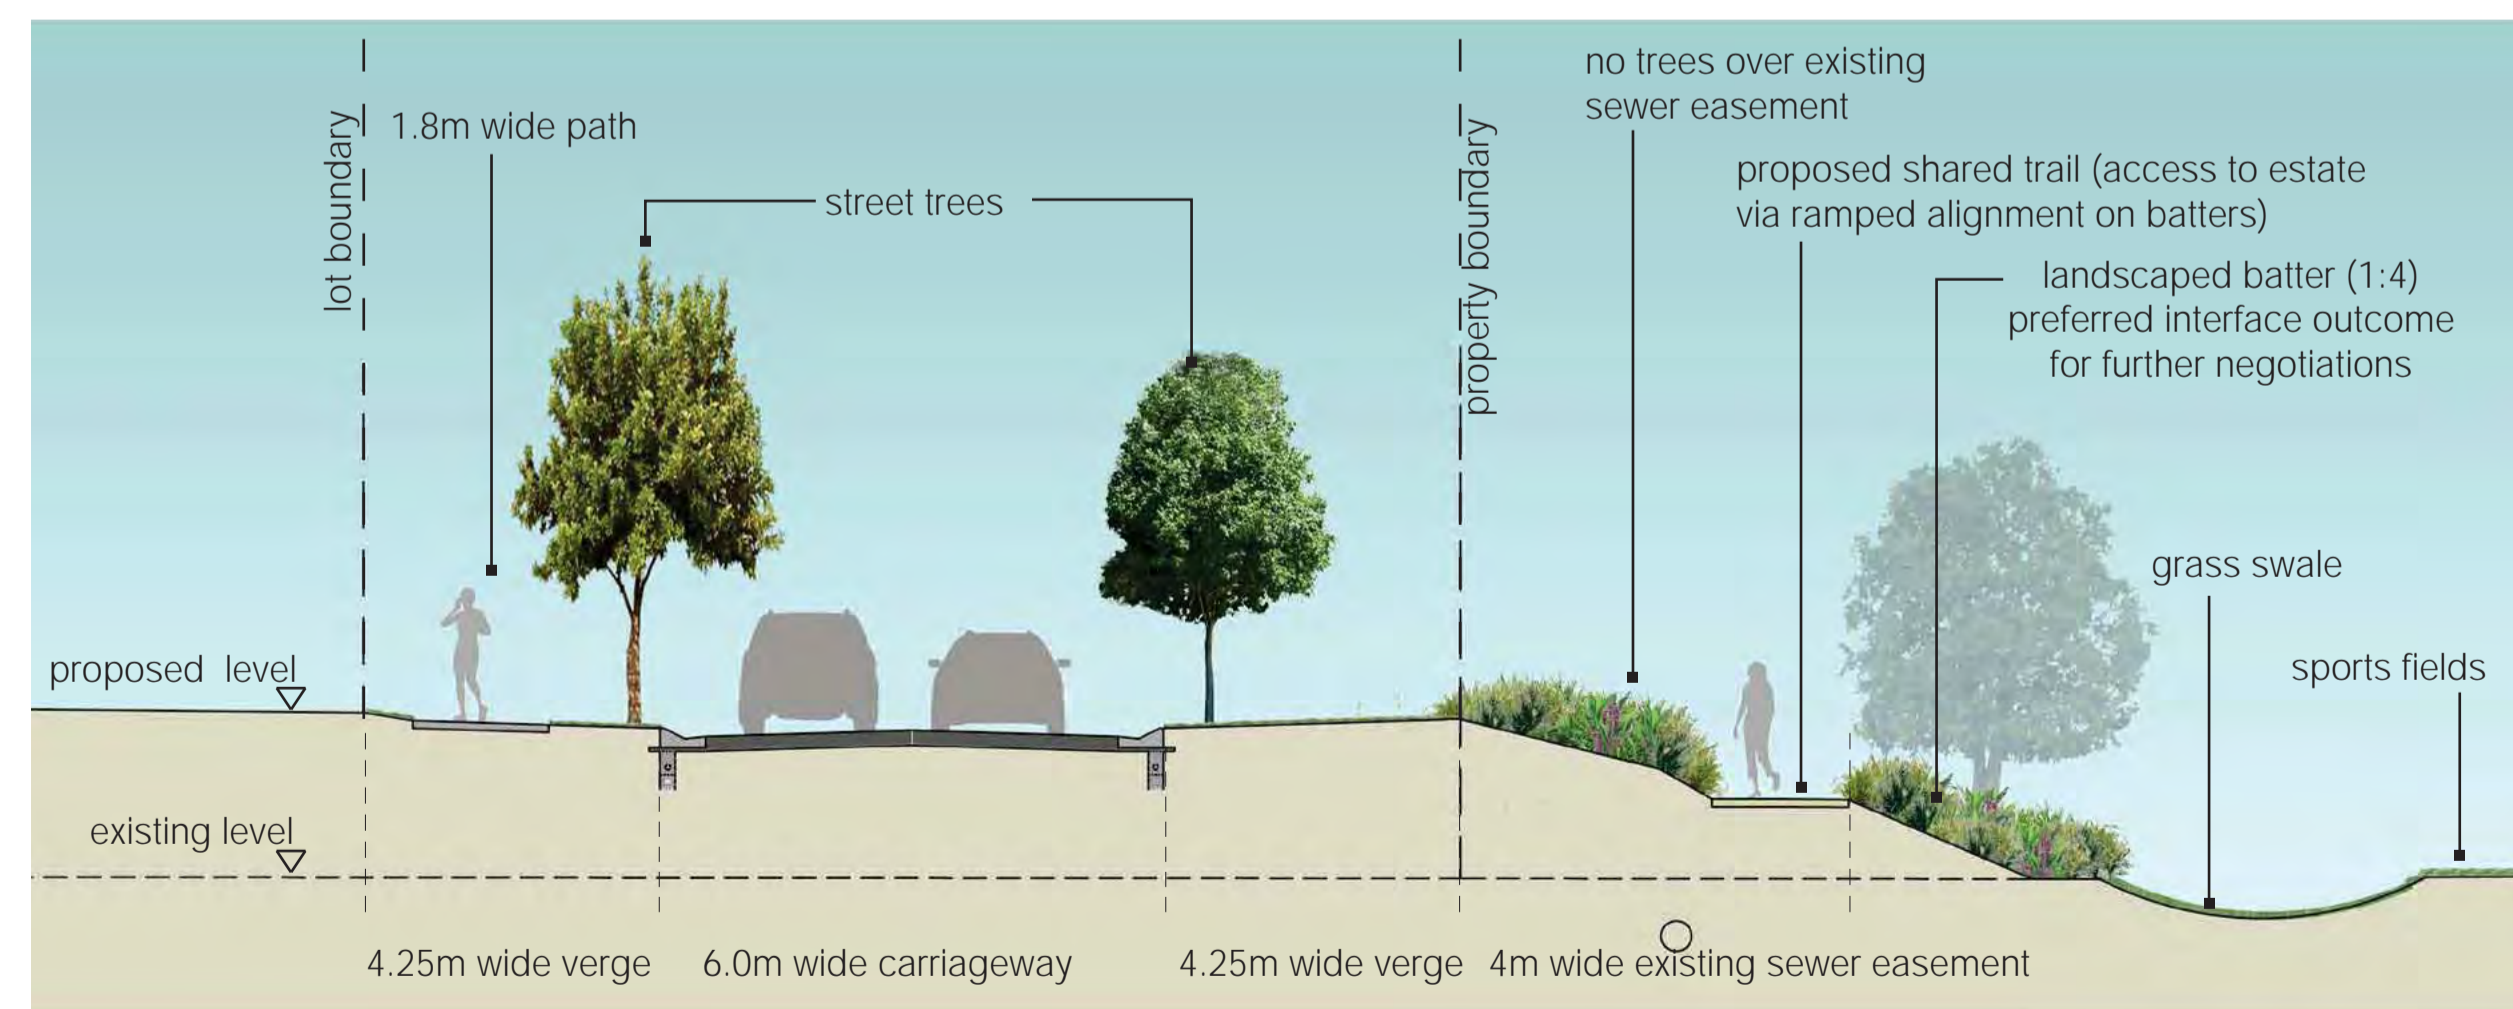


section C
planted batter solution with sports complex (south western boundary)
1:100



section D
planted batter solution with sports complex (southern boundary)
1:100

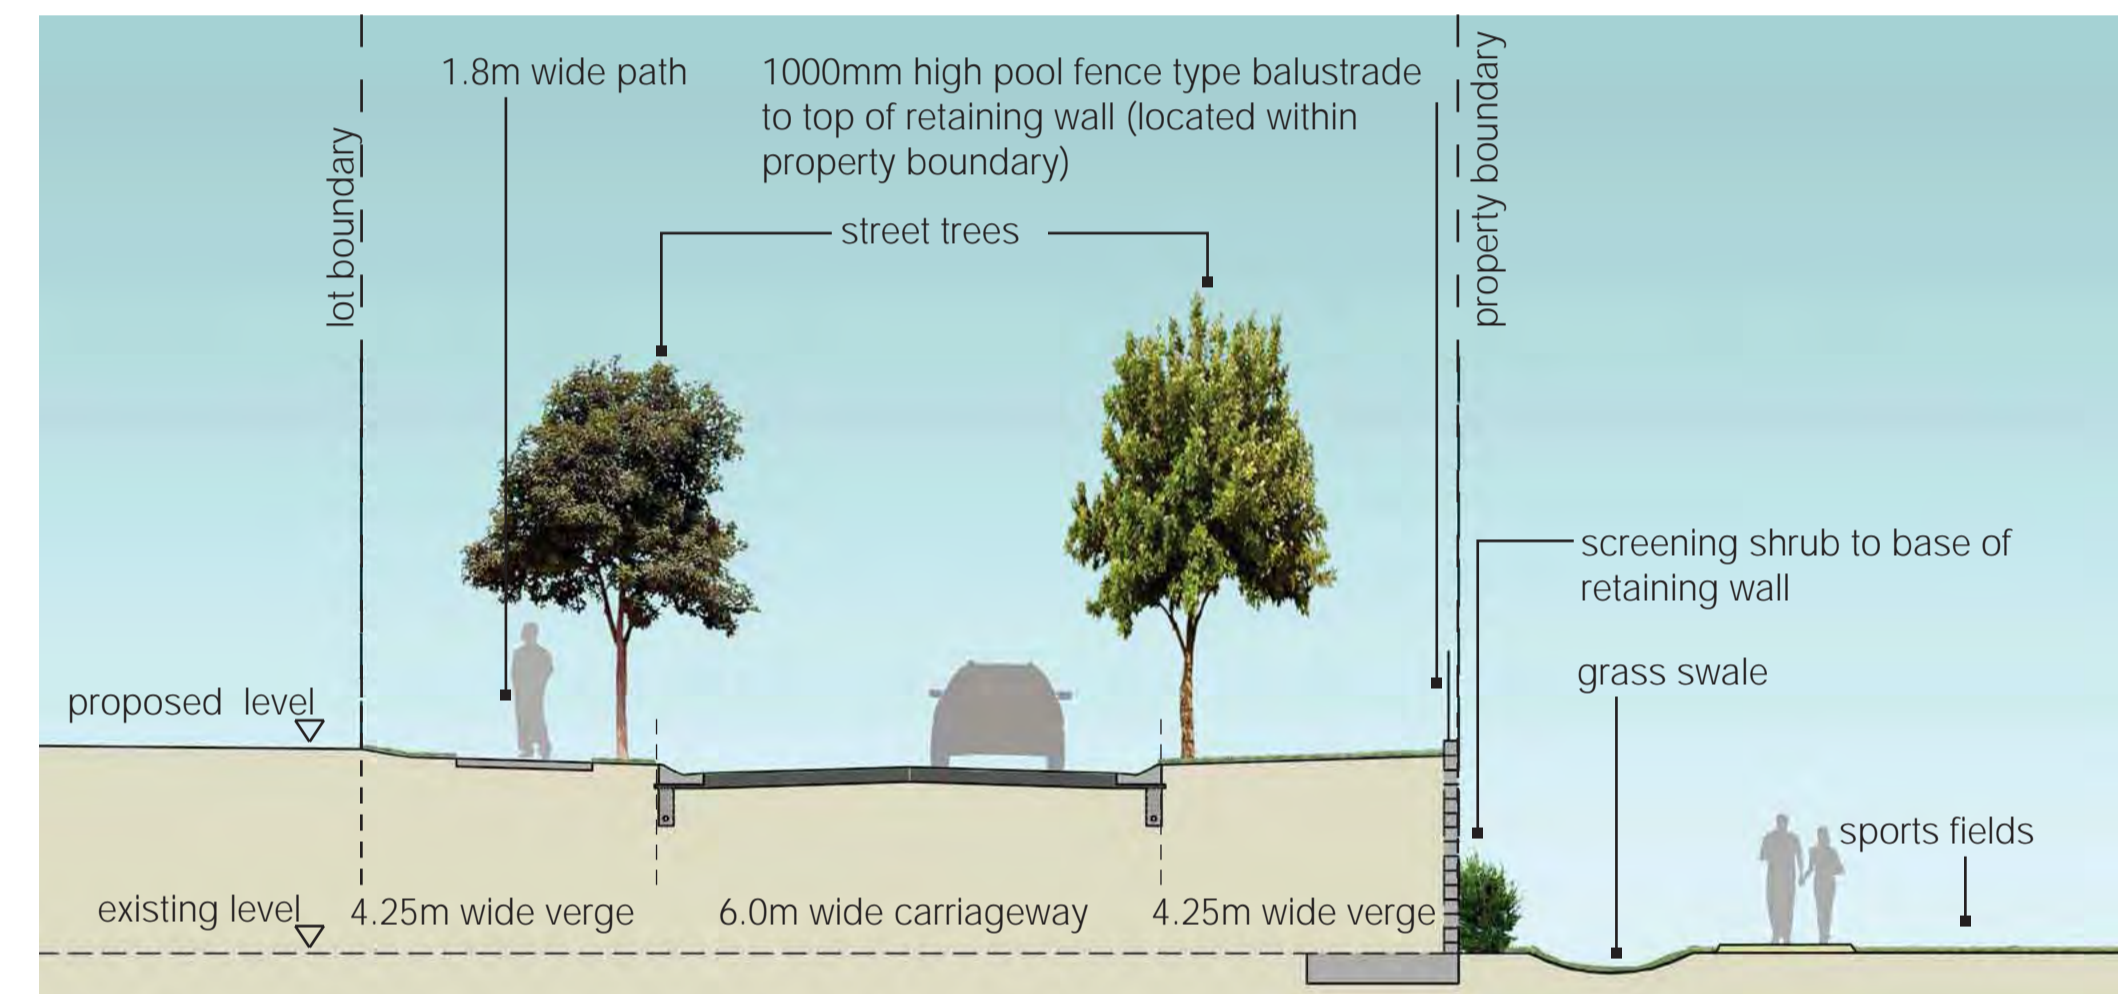

section E
retaining wall solution with sports complex (western boundary)
1:100

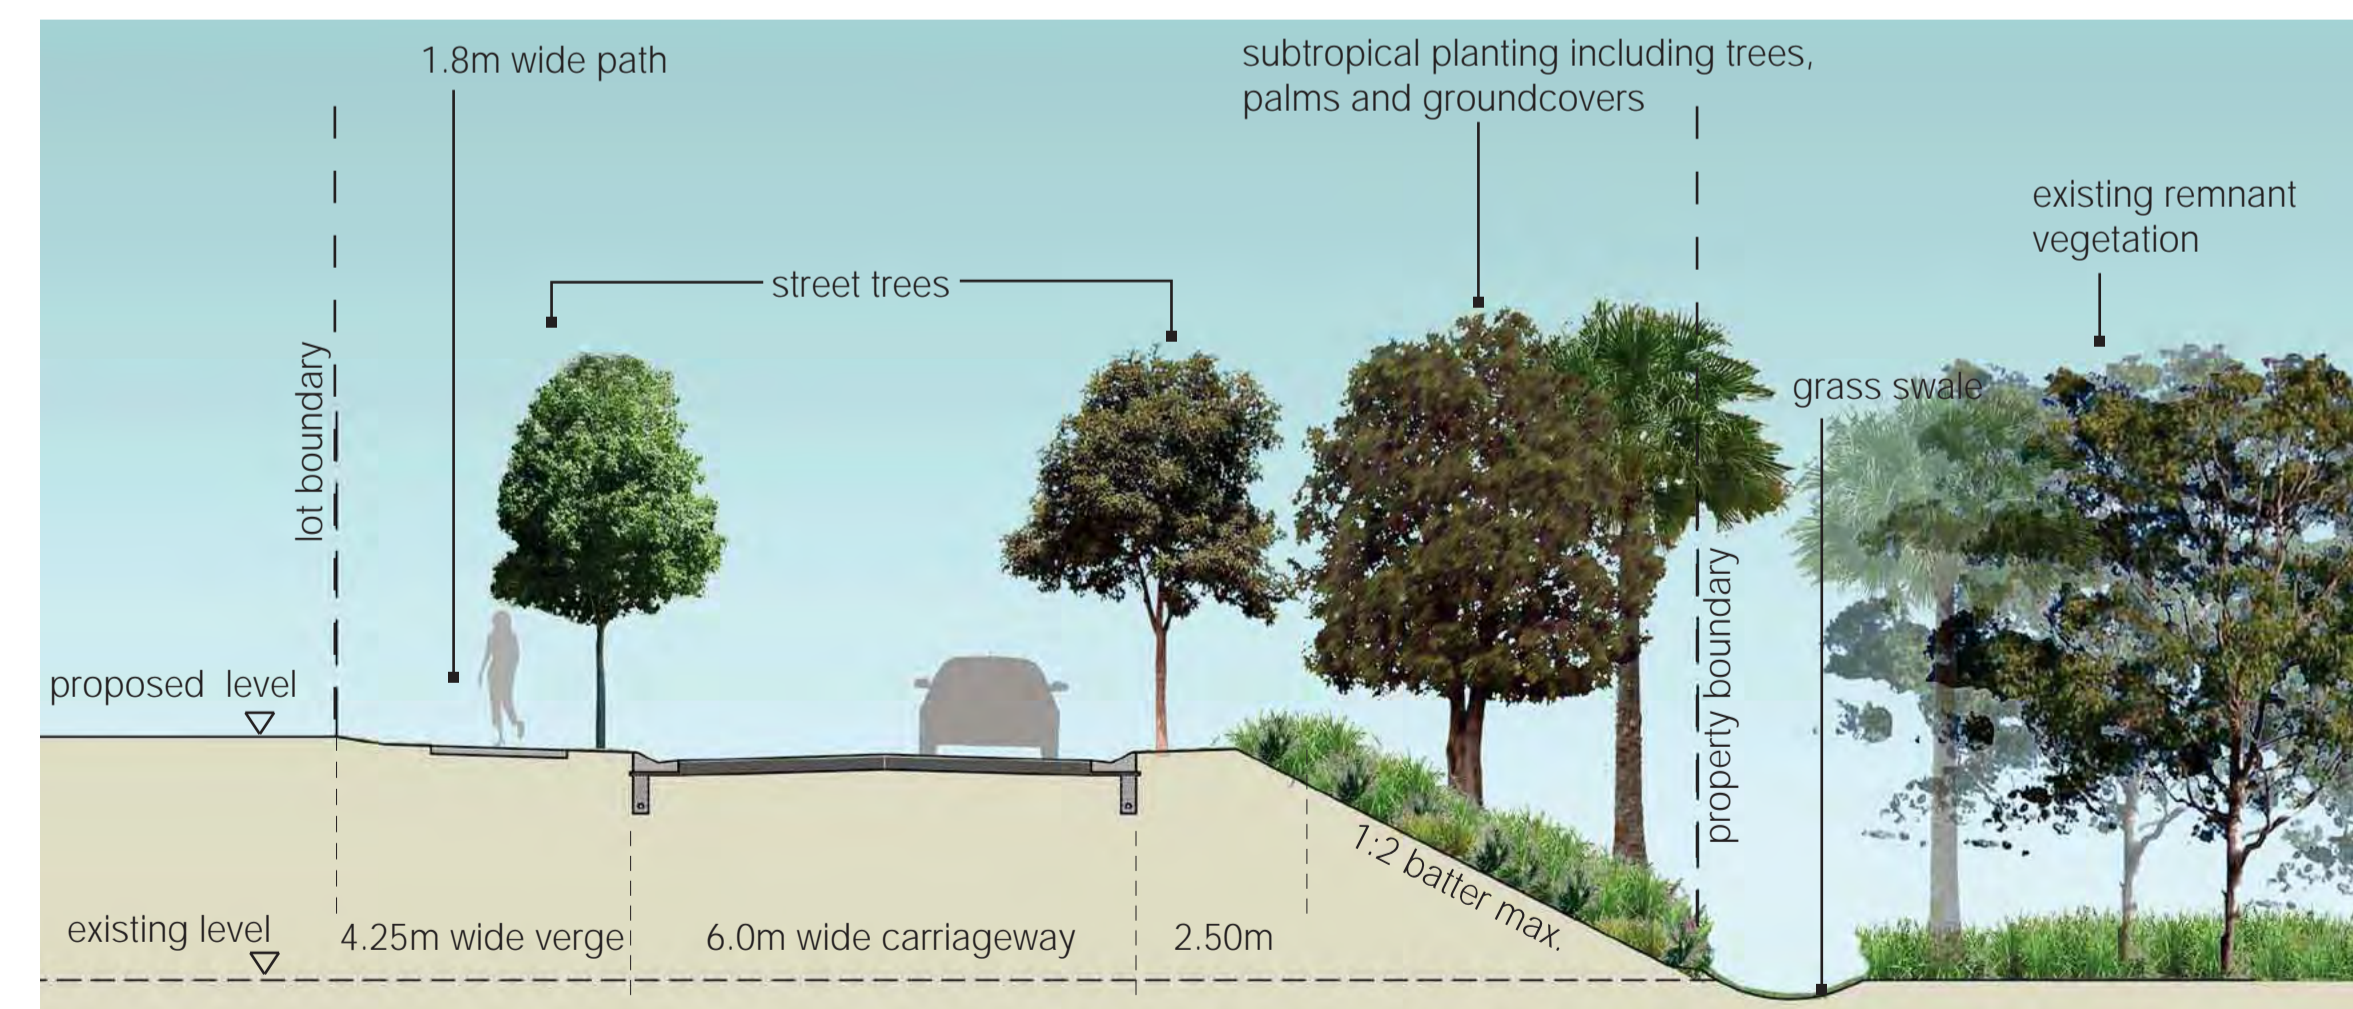

section F
1 in 2 embankment slope with sports complex (existing vegetation interface)
1:100