



SITE PLAN
1:2000
 166 CAR BAYS




Cornerstone 
 T: 9272 7211 | F: 9272 7511 | cornerstone-id@inet.net.au

PROPOSAL for
CHURCH DEVELOPMENT FOR SCCF
23 MALONES ROAD

Scale: AS SHOWN
 Date: 24/09/2012
 Drawn: DL
 Job No: 1119

SK05a

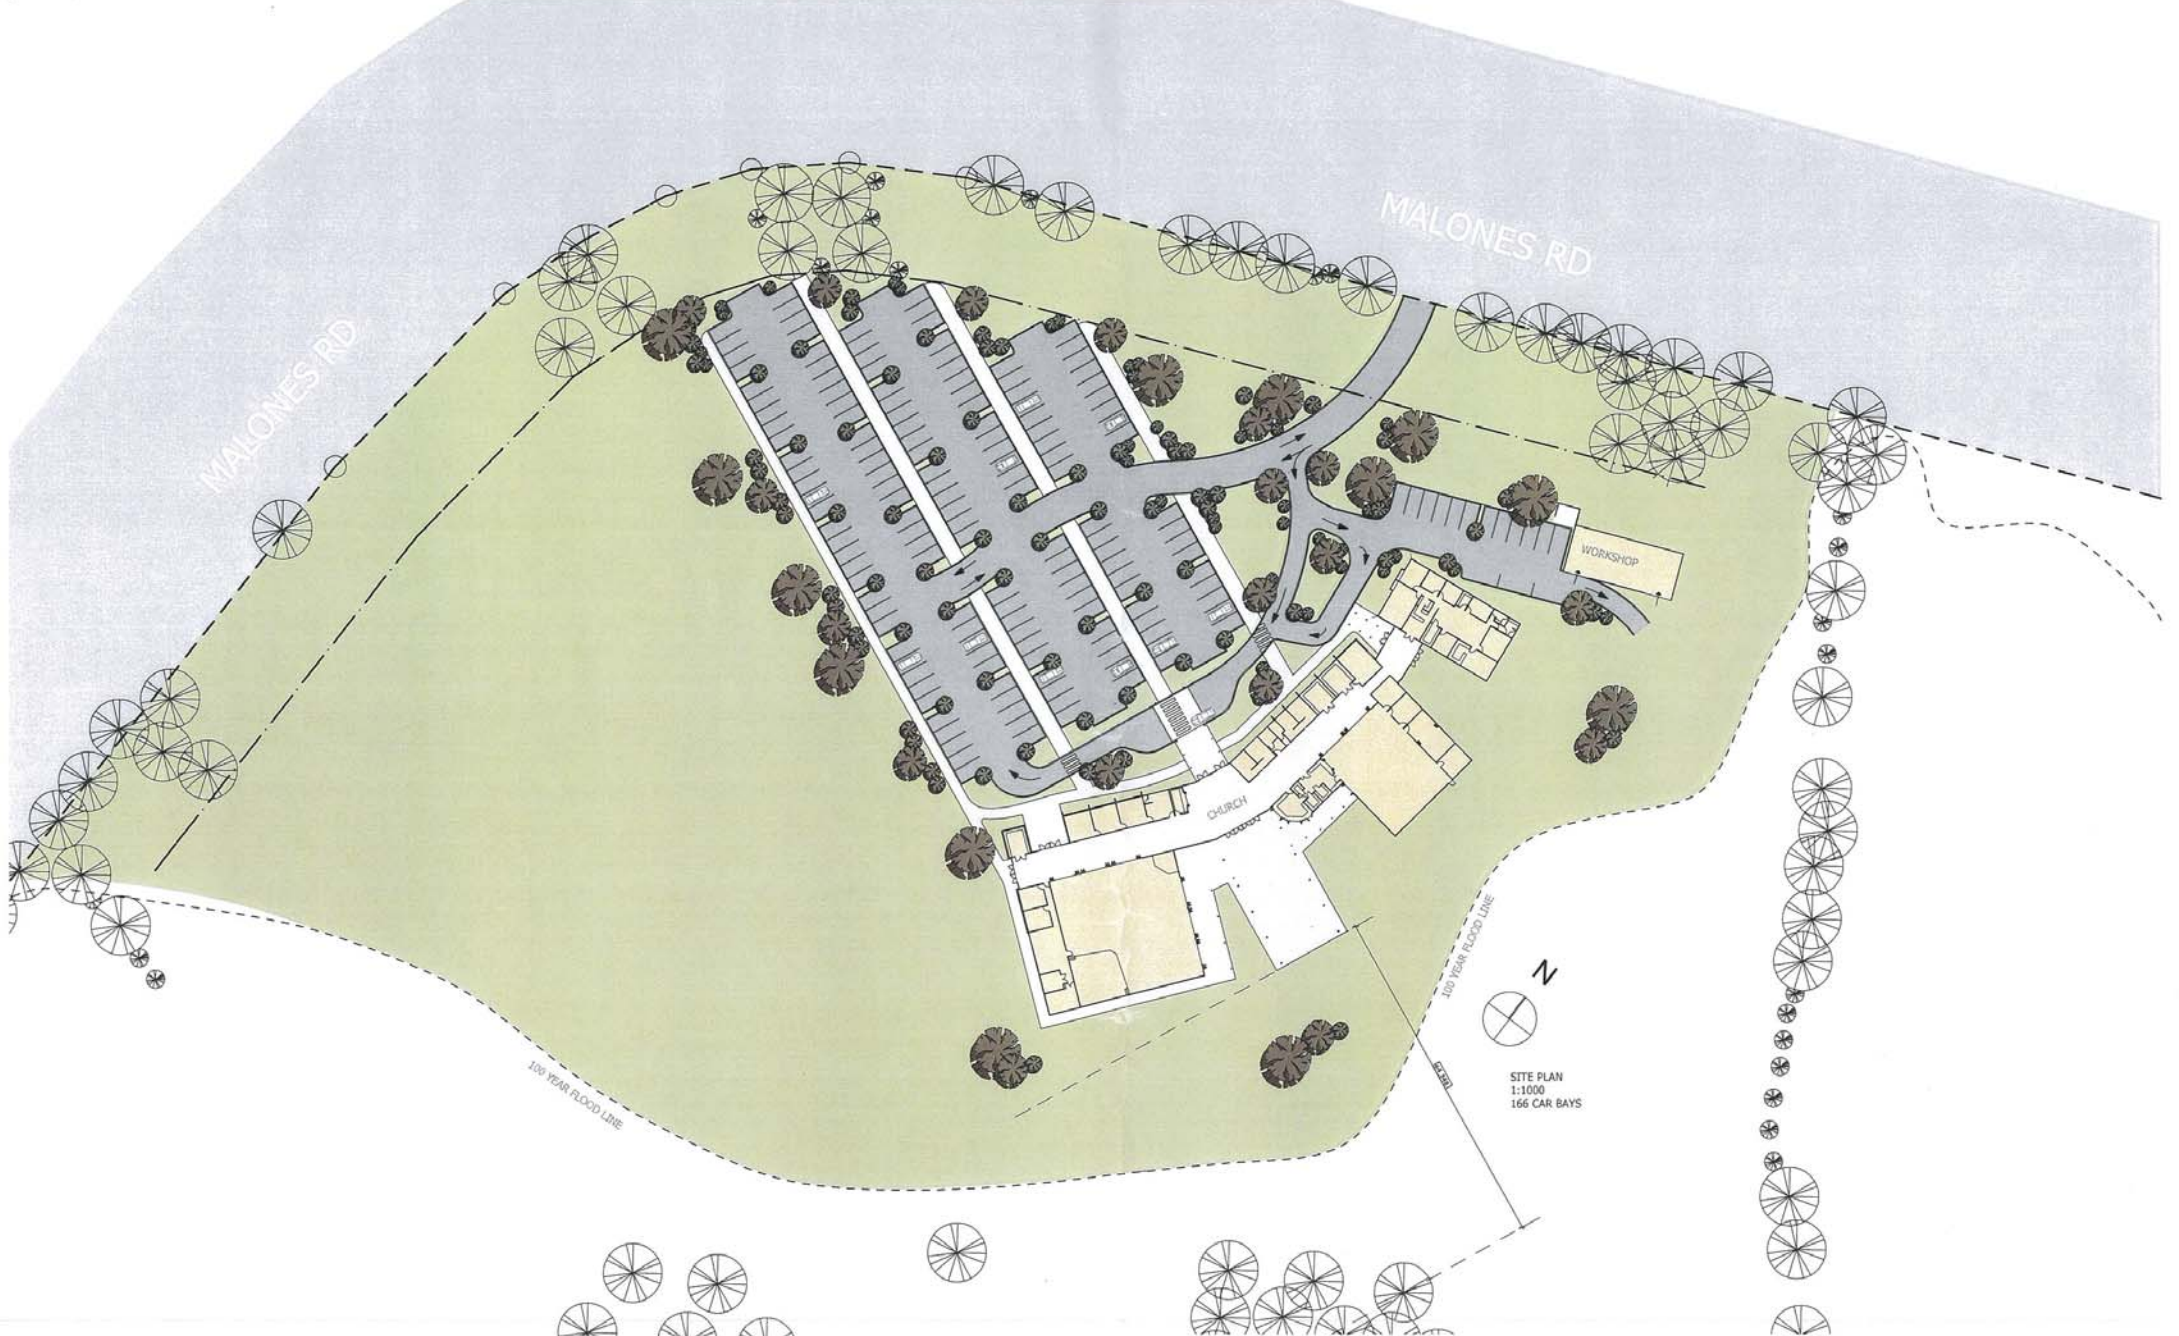

SITE PLAN
1:1000
166 CAR BAYS



