

ENVIRONMENTAL ETHOS
 ABN: 65 054 076 046
 TEL: +61 (0) 419 407 882
 Email: info@environmentalethos.com.au

PROJECT
MAROOCHYDORE SANDS


CLIENT
MAROOCHYDORE SANDS
PTY LTD

ISSUE	DESCRIPTION	DATE
	DRAFT	22/06/15
	AMENDED DRAFT	14/08/15
A	FINAL PLAN	20/08/15

SCALE 1:4000@A1
 DESIGNED BY S CRAWFORD
 APPROVED BY S CRAWFORD
 DATE OF FIRST ISSUE 20/08/2015



DRAWING NAME
LANDSCAPE PLAN
 DRAWING NUMBER
15006 - L01
 ISSUE
A

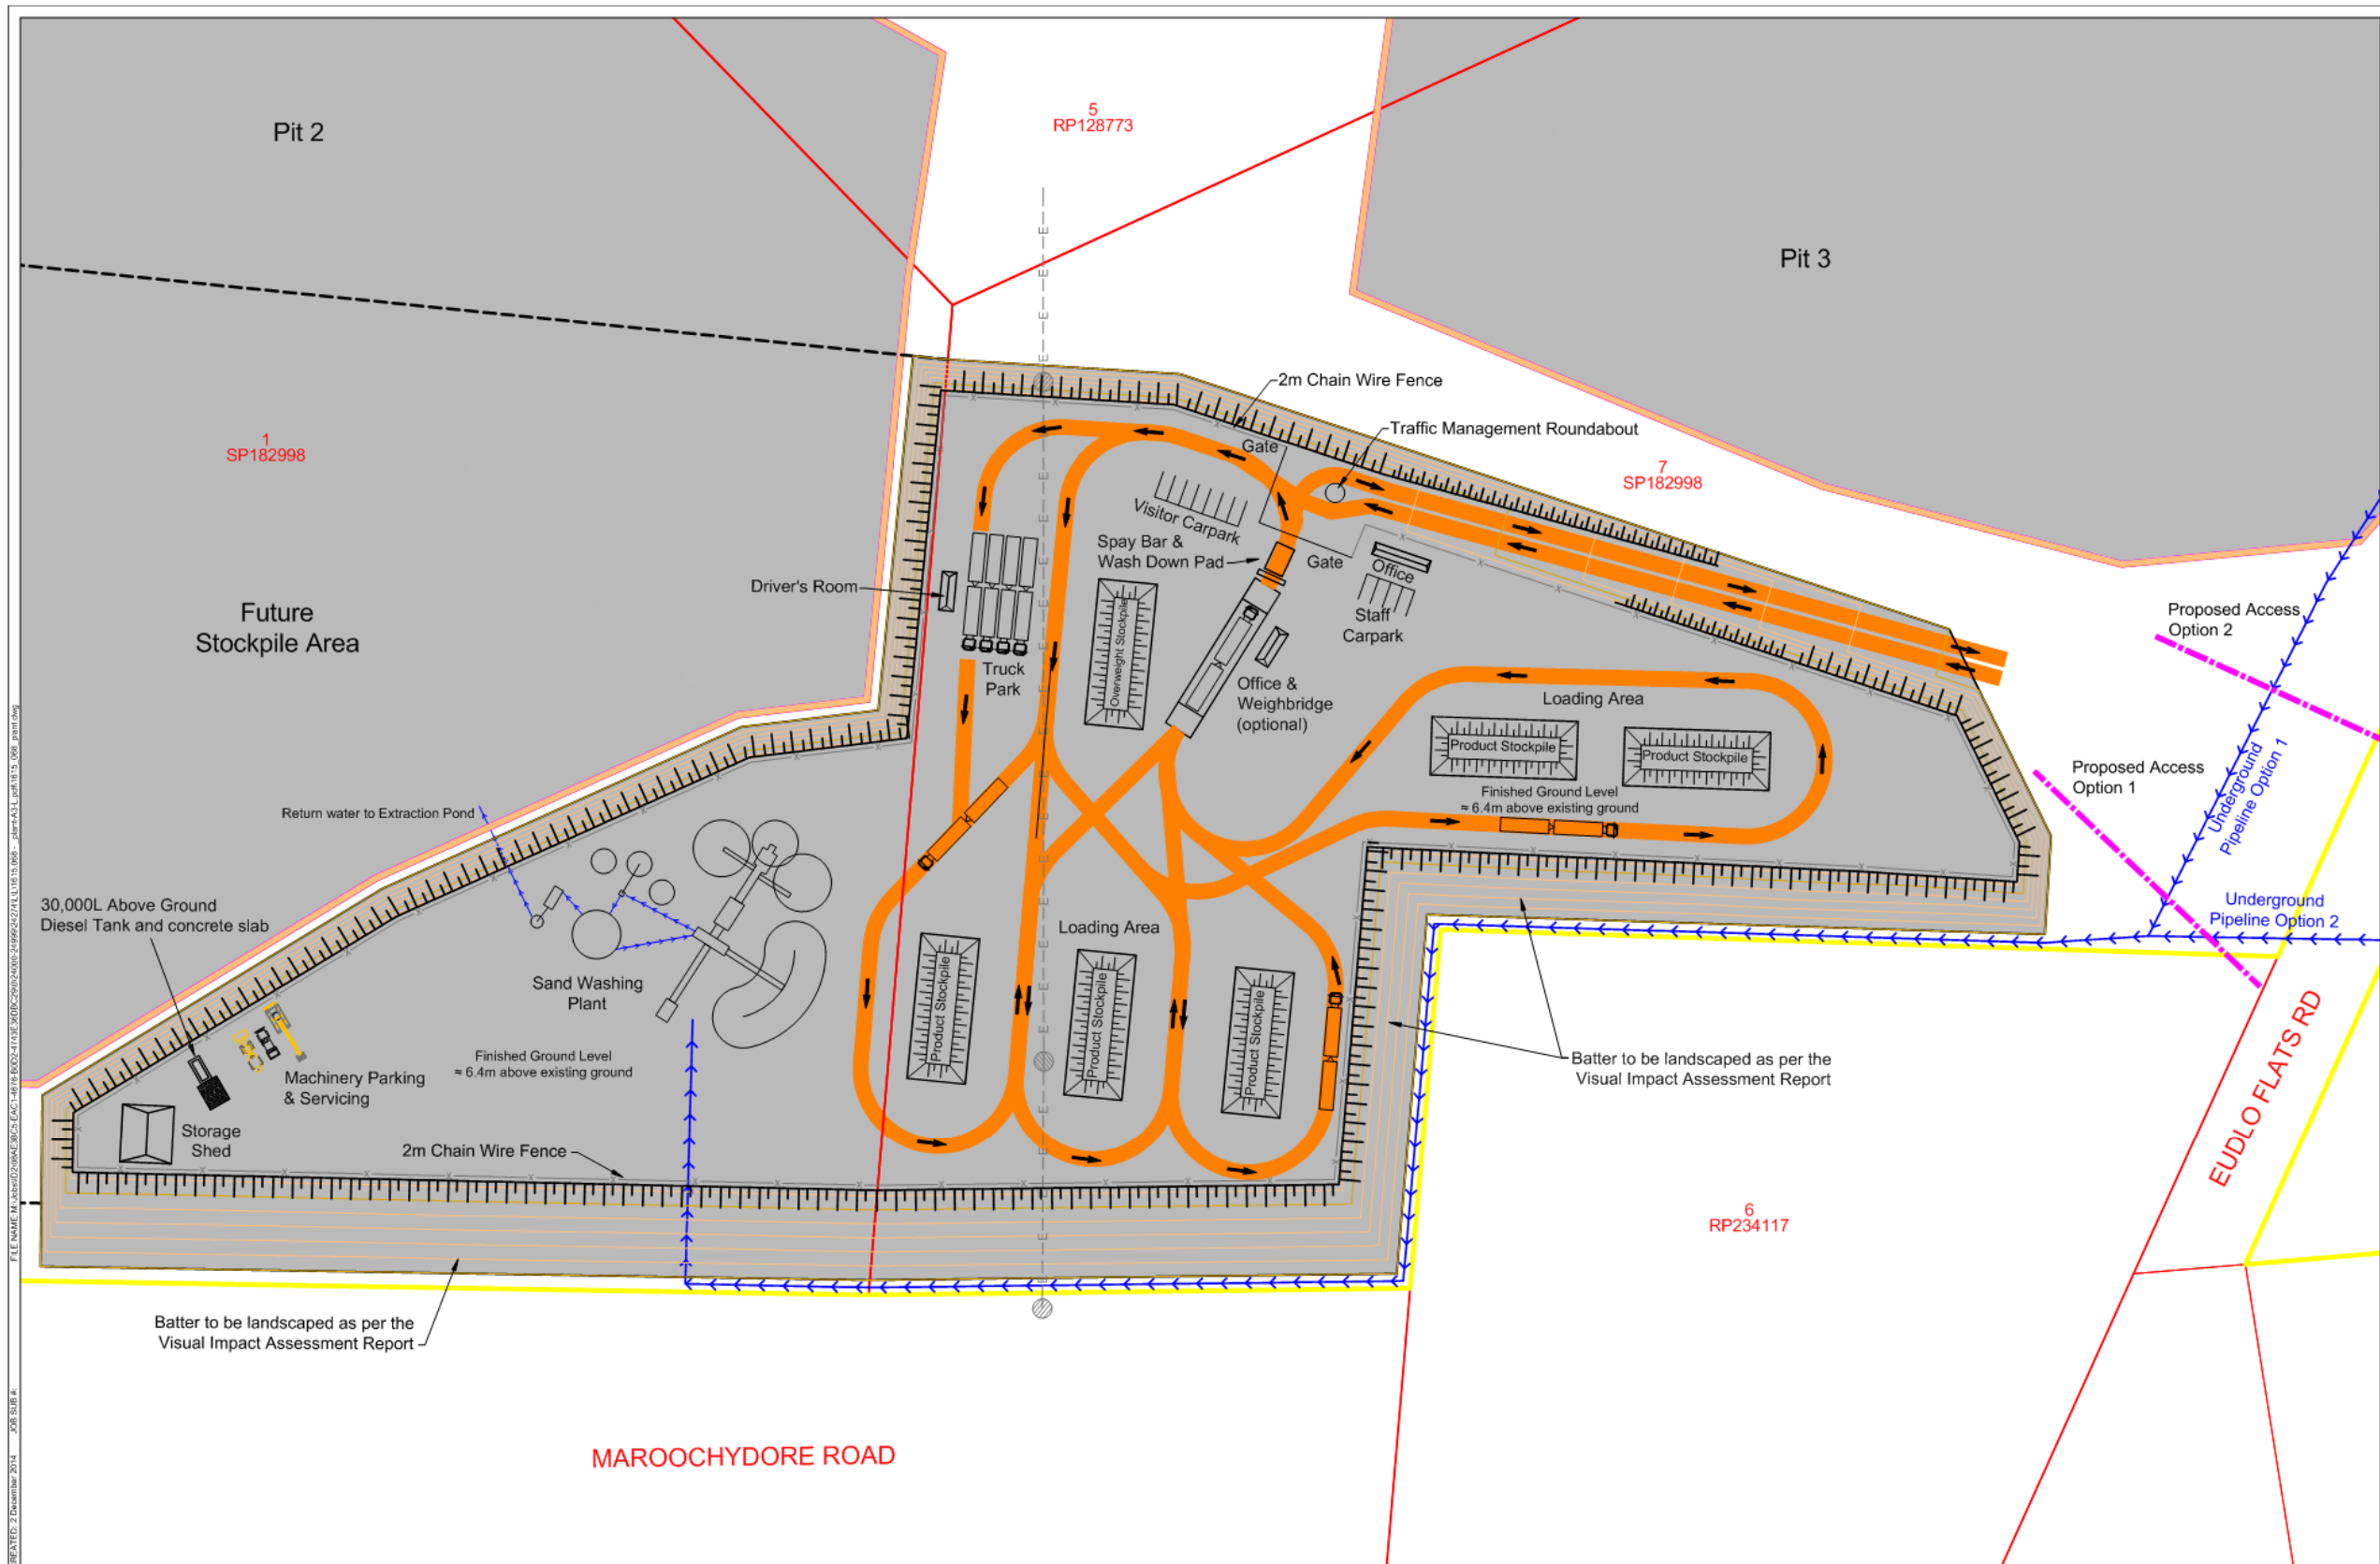

REV	DESCRIPTION	DATE	BY
1	Edits to annotation and removing notes	03/02/15	LT
2	Edits to batter and annotation	14/08/15	LT

Data Sources:
Photography:
Topography:
Cadastral:
Ecosystem:
Other:

THESE DESIGNS AND PLANS ARE COPYRIGHTED AND ARE NOT TO BE USED OR REPRODUCED WHOLLY OR IN PART OR TO BE USED ON ANY PROJECT WITHOUT THE WRITTEN PERMISSION OF GROUNDWORK PLUS. AWA BY 024 142 850

Legend:

- Site Boundary
- Cadastral Boundary
- - - Cadastral Boundary
- - - Cadastral Boundary - Watercourse
- - - Proposed Site Access
- Pipeline
- - - Existing Power Line
- Existing Power Pole

PROJECT: Maroochydore Sands
CLIENT: Maroochydore Sands Pty Ltd

TITLE: Schematic Layout of Office and Machinery Compound

GROUNDWORK plus
Ph: +61 7 3871 0411
WWW.GROUNDWORK.COM.AU

SCALE: 1:1,250
When Printed On A3

DATE: 22 June 2015
PRINTED: 14 August 2015

GROUNDWORK NUMBER: 1615.068B
REVISION: 2

DATE: 22 June 2015
DRAWN:
PRINTED: 14 August 2015
CHECKED:

LT DATUM: HORIZONTAL / VERTICAL / ZONE
MGA / AHD / 56