



Landscape Concept Strategy  
**Cotton Tree Apartments**  
 Concept Plan - The Esplanade entrance

scale  
 1:100@A1; 1:200@A3  
 project number  
 15093  
 drawing number  
 SD-02[G]  
 2 of 5  
 date  
 04/12/2015

INTEGRITY · EXCELLENCE · PASSION  
**CORRIE ARCHITECTURE**

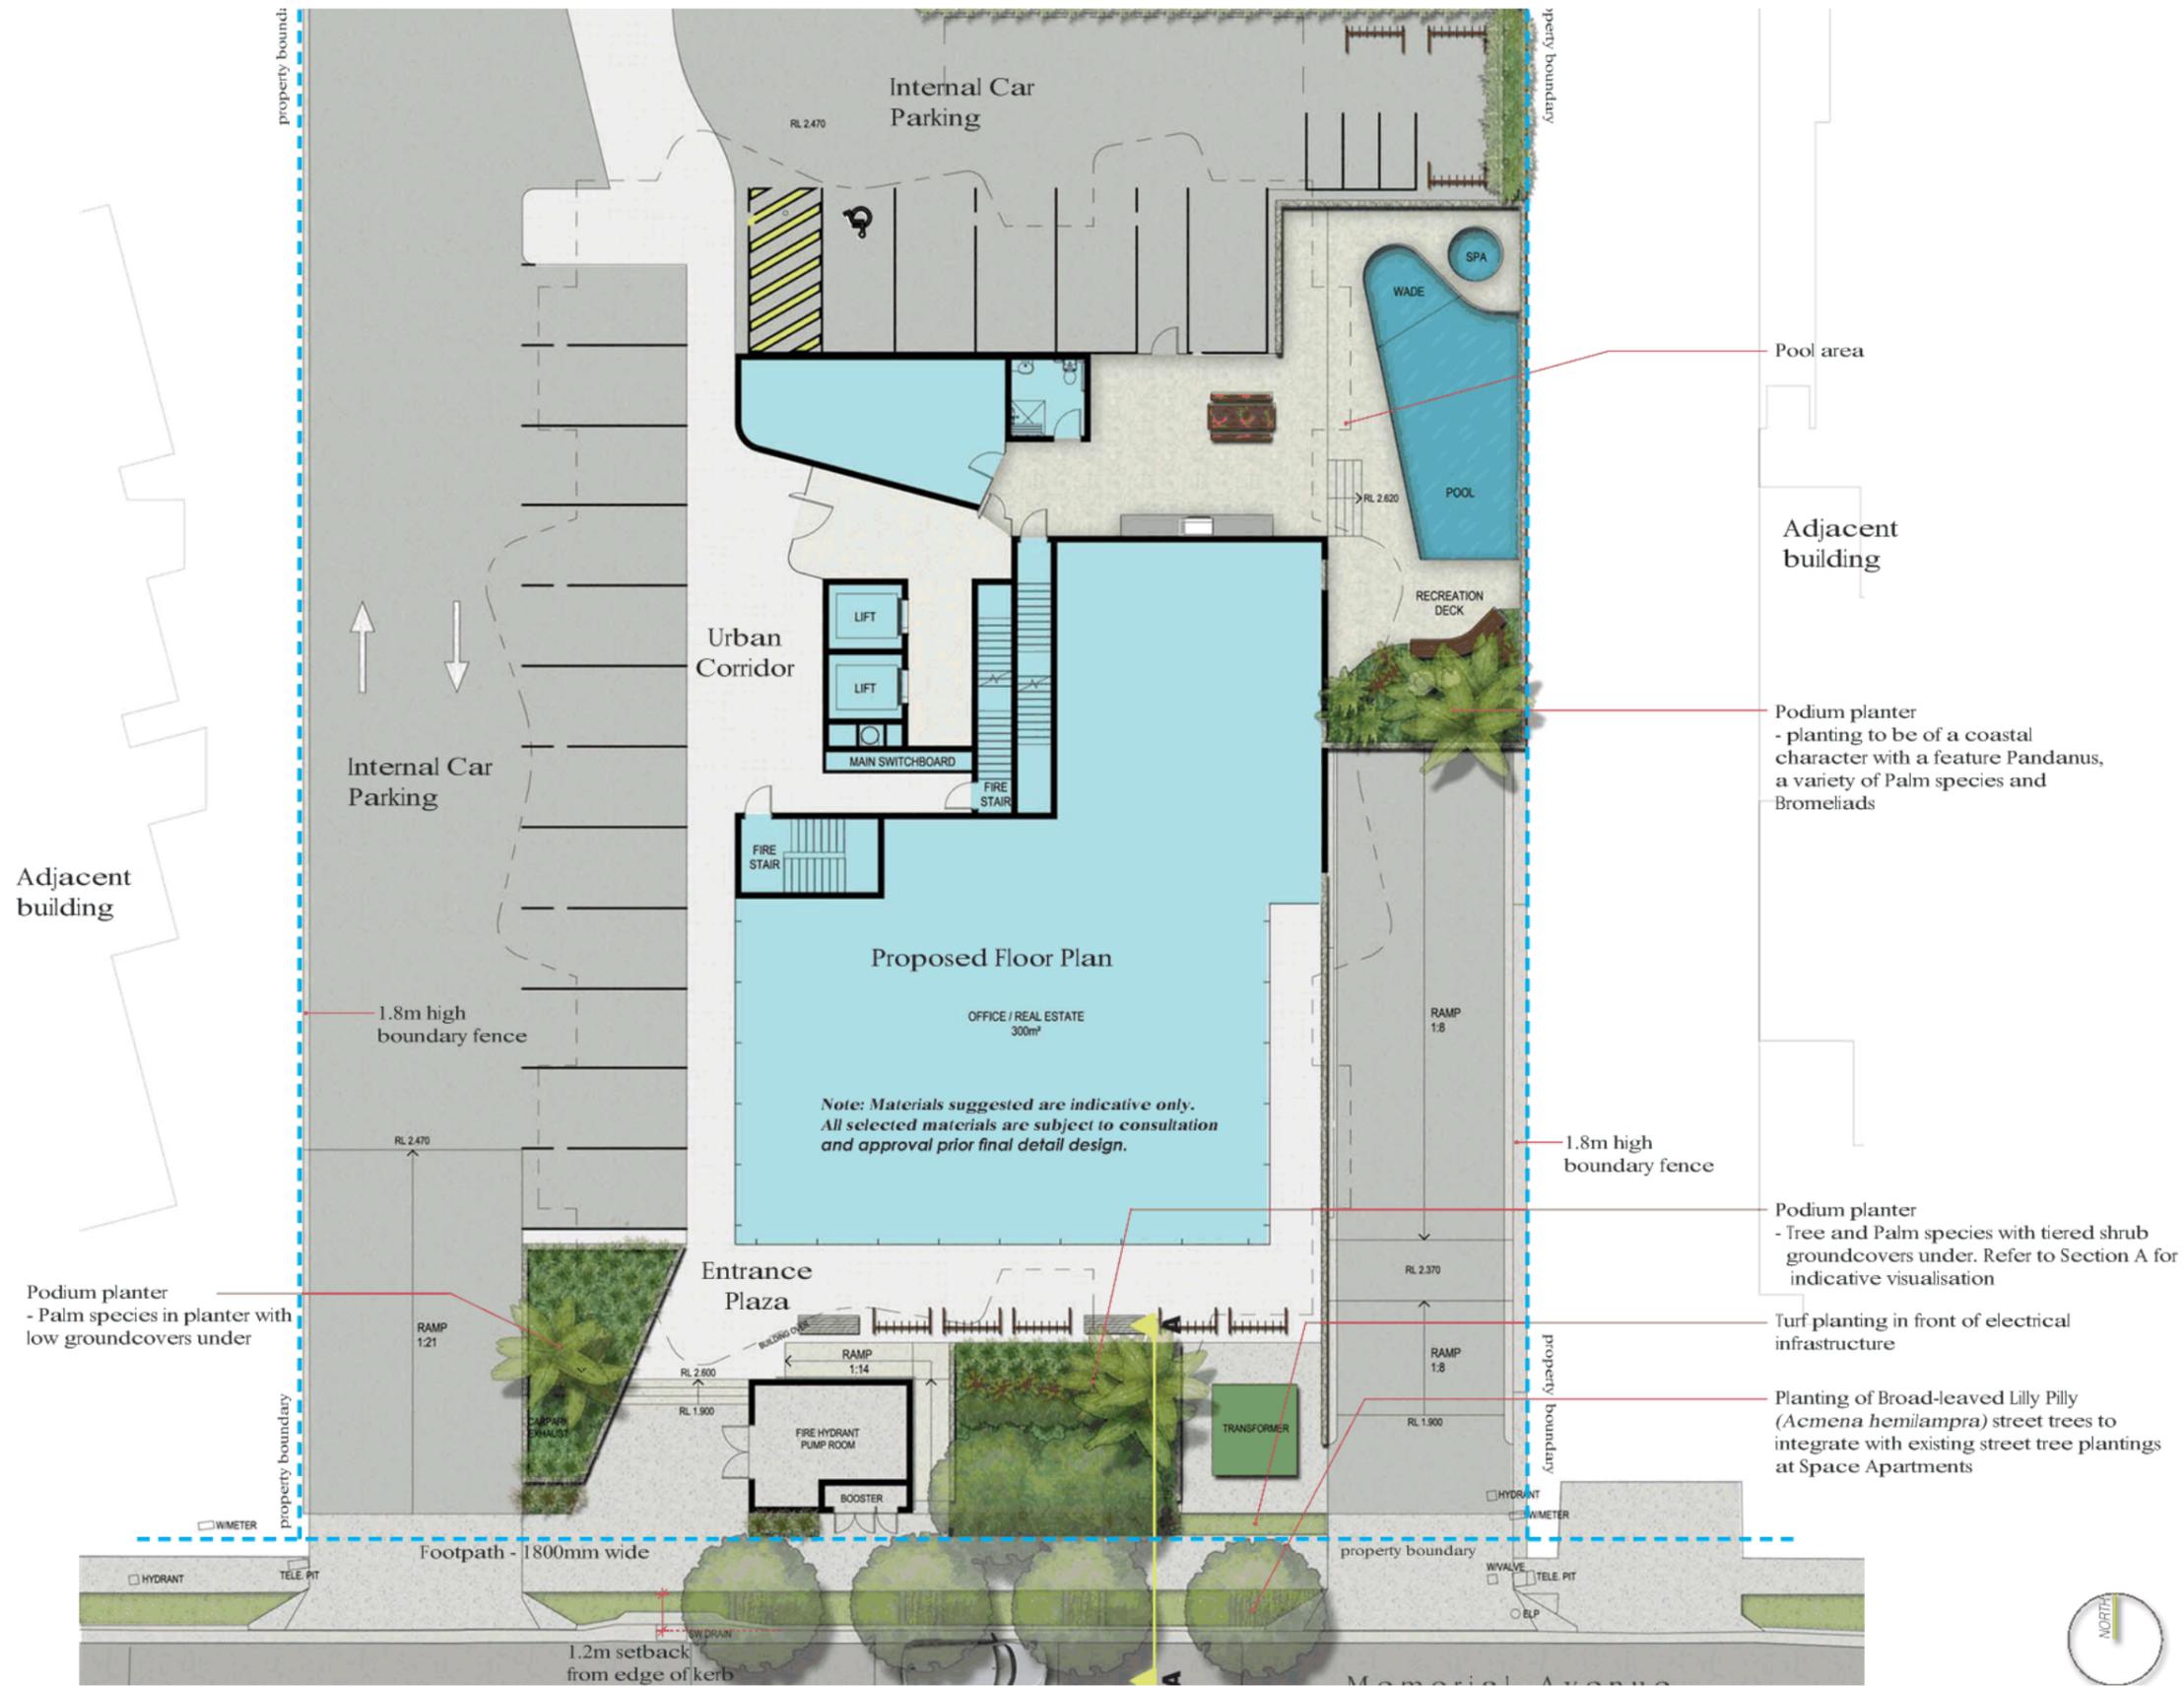

**Cotton Tree Apartments**  
 Concept Plan - Memorial Ave entrance  
 Landscape Concept Strategy  
 scale 1:200@A1; 1:400@A3  
 project number 15093  
 drawing number SD-03[G]  
 3 of 5  
 data 04/12/2015  
**DFS GROUP**  
 INTEGRITY · EXCELLENCE · SUCCESS  
**CORRI**  
 ARCHITECTURE

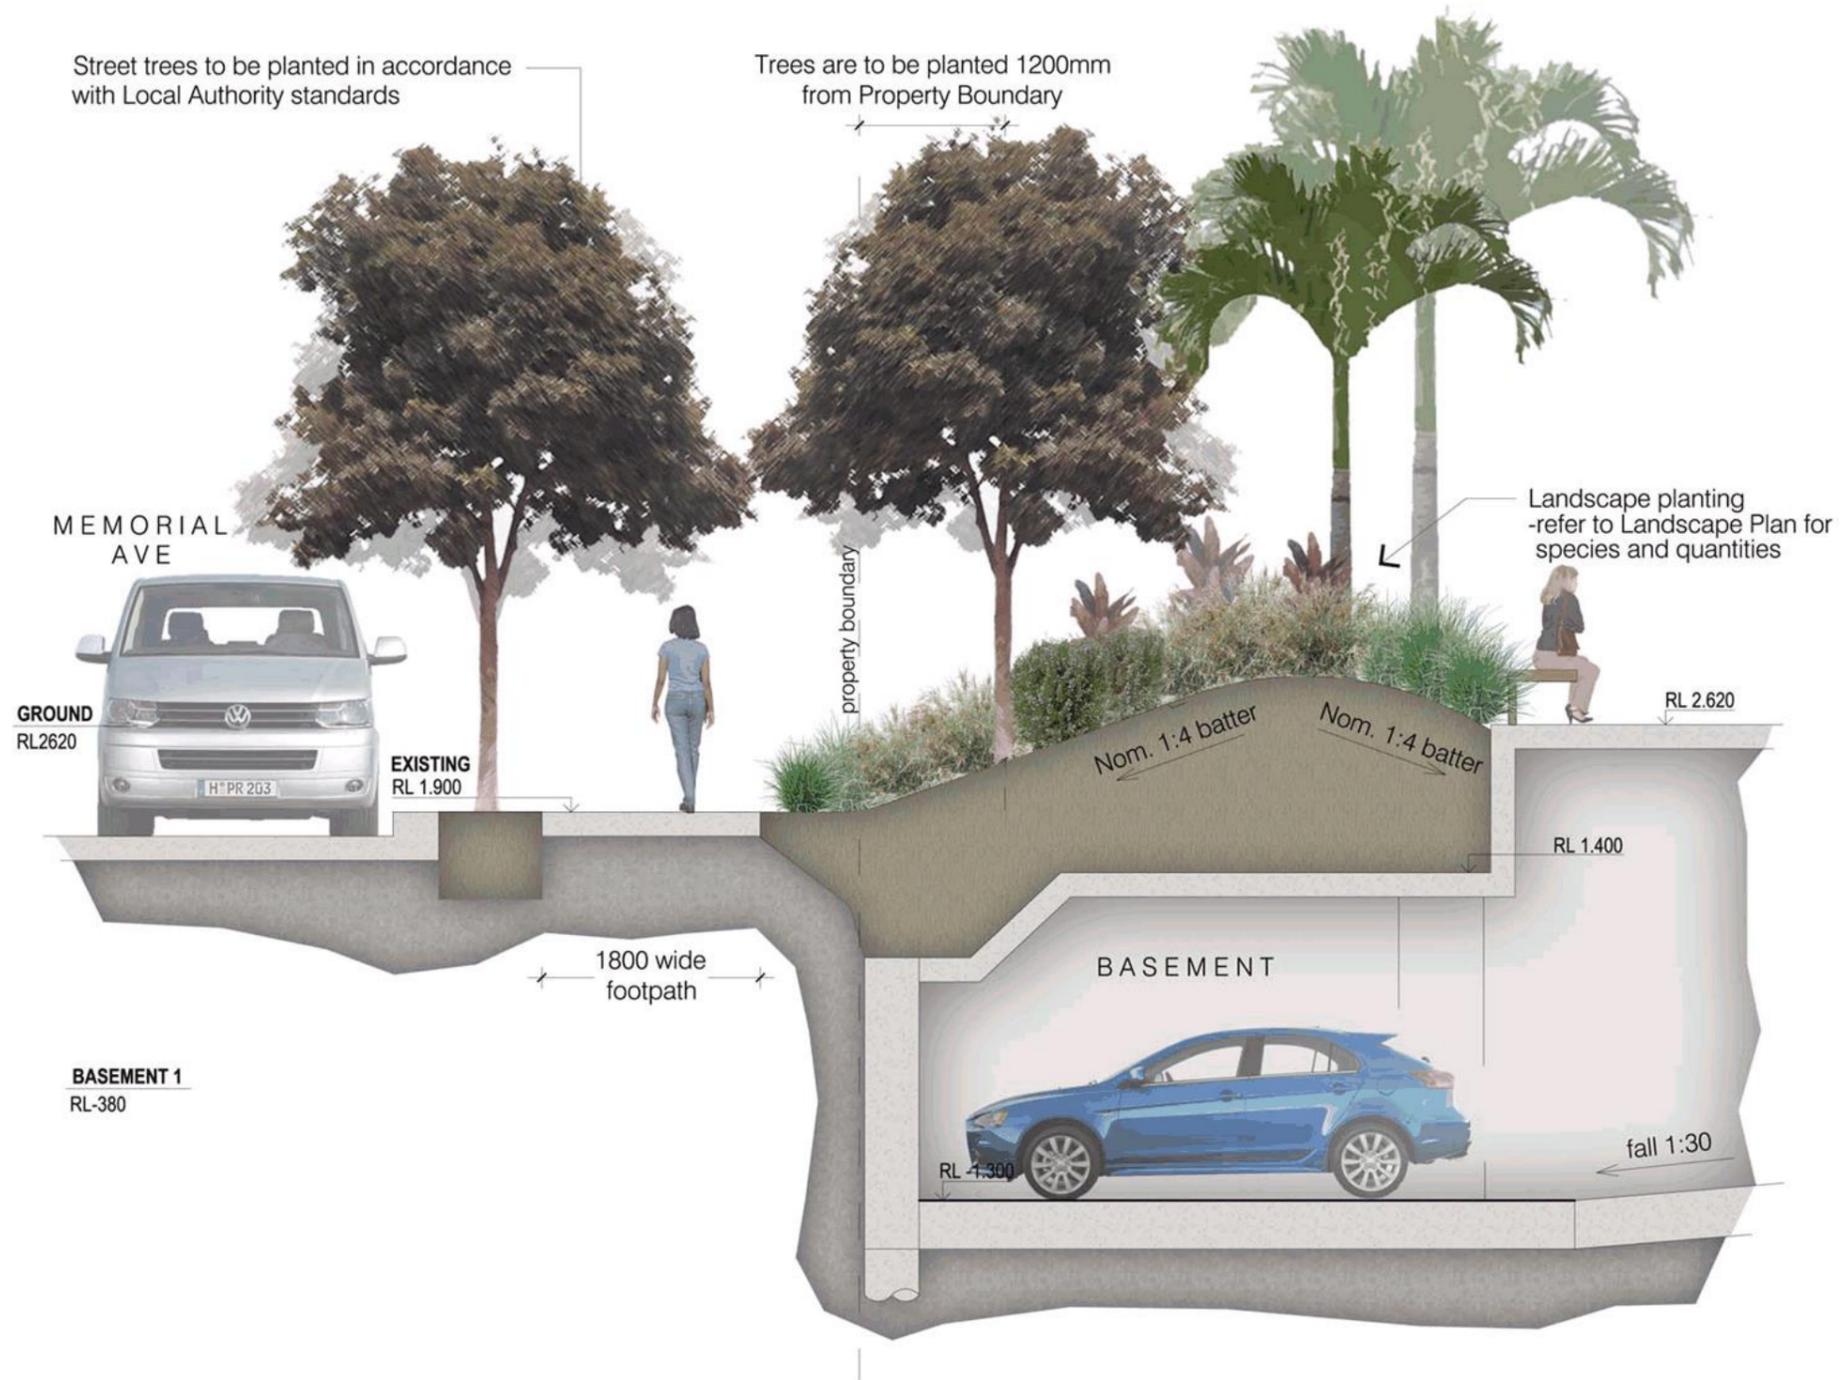

Demonstration of Planting Media Volume Over Carparking

1:25@A1  
 1:50@A3

Section A  
 Cotton Tree Apartments  
 Landscape Concept Strategy

scale  
 1:25@A1; 1:50@A3  
 project number  
 15093  
 drawing number  
 SD-04[G]  
 4 of 5  
 date  
 04/12/2015



Landscape Concept Strategy  
**Cotton Tree Apartments**  
 Concept Plan - Podium Level 1

scale  
 1:200@A1; 1:400@A3  
 project number  
 15093  
 drawing number  
 SD-05[G]  
 5 of 9  
 data  
 04/12/2015





N/E STREETScape PERSPECTIVE



N/W STREETScape PERSPECTIVE

Sketch Perspectives  
**Cotton Tree Apartments**  
Landscape Concept Strategy

scale  
1/8  
project number  
15093  
drawing number  
SD-06[G]  
6 of 8  
date  
04/12/2015



DFS GROUP

INTEGRITY · EXCELLENCE · SUCCESS

