

Sir Raleigh Drive Park (Columbia Street Park and Scholars Drive Pedestrian Path)

- 1.1 Pathway lighting
- 12 Pedestrian path
- 13 Park name sign
- 1.4 Directional sign (to skate park)
- 1.5 Skate park name sign
- 1.6 Car parking (on-street)
- 17 Art mural
- 18 Skate park expansion ('District Level' facility)
- 1.9 Car parking (on-street)
- Park seat (x2)
- 1.11 Barrier rail removal
- 112 Bollards
- 113 Amend park hierarchy
- 1.14 Pedestrian pathway
- 1.15 Pathway lighting
- 1.16 Pathway lighting
- 117 Directional sign
- 2.1 Bridge repair and maintenance
- 22 Sandstone artwork cleaning and repair
- 23 Graffiti management / screen planting
- 2.4 Vegetation management




























Chancellor Village Park and Chancellor Village Boulevard Park

- 1.1 Dog off-leash area pavement extension
- 12 Dog off-leash seating area
- 13 Assessment and pruning of habitat tree
- 1.4 Table and seat
- 1.5 Pathway lighting and flood lighting
- 1.6 Pedestrian pathway
- 17 Pedestrian pathway
- 1.8 Bike racks
- 19 Park seat (x2)
- 110 Access control bollards
- Outdoor chess or ping pong table
- 1.12 Dog off-leash area irrigation
- 113 Dog off-leash seating area
- Supplementary tree planting
- 1.15 Bollard removal
- 1.16 Pedestrian path
- 1.17 Picnic table and benches
- 1.18 Park seat
- 1.19 Park seat
- 1.20 Bike racks
- 121 Supplementary tree planting
- 2.1 Bin relocation
- 2.2 Garden clean-up
- 2.3 Garden bed removal
- 2.4 Garden clean-up

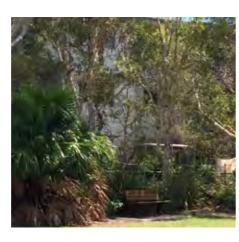












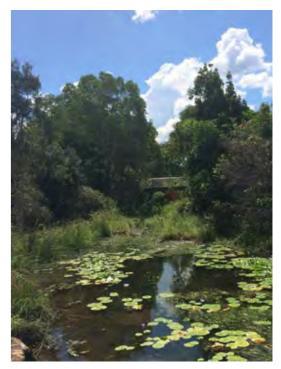







Artist illustration - Chancellor Village Boulevard Park - Chancellor Village Boulevard

8 Lacewing Drive Park

Plan actions

111 Pedestrian path

1.2 Dog off-leash area

Car parking (off-street)





























9 Windmill Park

- 111 Large group picnic shelter
- 12 BBQ replacement
- 1.3 Park seat (x2)
- 1.4 Relocate existing park seat
- 1.5 Remove existing bin
- 1.6 Replace existing multi-purpose court
- 1.7 Playground expansion
- 1.8 Playground shelter
- 1.9 Scooter / cycle circuit path
- 1.10 Pedestrian path replacement
- 1111 Pedestrian path
- 1.12 Pedestrian path
- 1.13 Pedestrian path
- 1.14 Upgrade existing exercise station
- Future community garden

























Eaton Park

- Multi-purpose court
- Upgrade netball post, new soccer/rugby goal
- Park seat (x3)
- BBQ replacement (retain 1 x 2 plate BBQ)
- BBQ shelter removal
- Tap, post and drain replacement
- Directional road sign
- Park name sign
- Park drainage improvements
- Park entry landscaping
- Supplementary tree planting
- Car parking (on-street)
- Toilet block relocation (to District Park)
- Playground expansion
- Nature play area
- Exercise/play equipment softfall
- Painting existing shelters and park furniture
- Kick 'n' throw turf surface improvements
- Park entry planting

























Artist illustration - Eaton Park (Local Park) - Fitzwilliam Drive

11 Bellflower Park

- 111 Playground drainage
- 12 Supplementary tree planting
- 13 Multi-purpose court
- 1.4 Playground expansion
- 1.5 Car parking (on-street)
- 1.6 Remove path lighting*
- 17 BBQ removal*
- 1.8 Remove electrical supply*
- 21 Vegetation management
 - * Subject to review of use and community consultation at the end of the assets life



























12 Davis Street Park

Plan actions

111 Supplementary tree planting





























Windermere Way Park

- Park name sign
- Park seat (x3)
- Playground (local)
- Pedestrian pavement
- Multi-purpose court
- Supplementary tree planting
- Relocate rubbish bin
- BBQ removal*
- Remove electrical supply and switchboard *
- Remove tap*
- Remove drinking fountain*
- Painting shelter
- Painting park and landscape furniture
- Painting street furniture
- Tree management
- Mulching trees and garden areas
 - * Subject to review of use and community consultation at the end of the assets life





























Constance Lane Park

Plan actions

Park seats (x2)

Supplementary tree planting

Bollards removal

Mulching trees and garden areas





















Sunshine Coast™ COUNCIL **Draft Sippy Downs Parks Master Plan**Constance Lane Park

Issued Project no. Scale July 2018 D-1408 nts

15 Beethoven Circuit Park

- 1.1 Rubbish bin removal
- 12 Supplementary tree planting
- 1.3 Bollard removal
- 1.4 Shelter removal
- 1.5 Shelter removal
- 21 Pressure cleaning walls and steps
- 2.2 Mulching park trees




















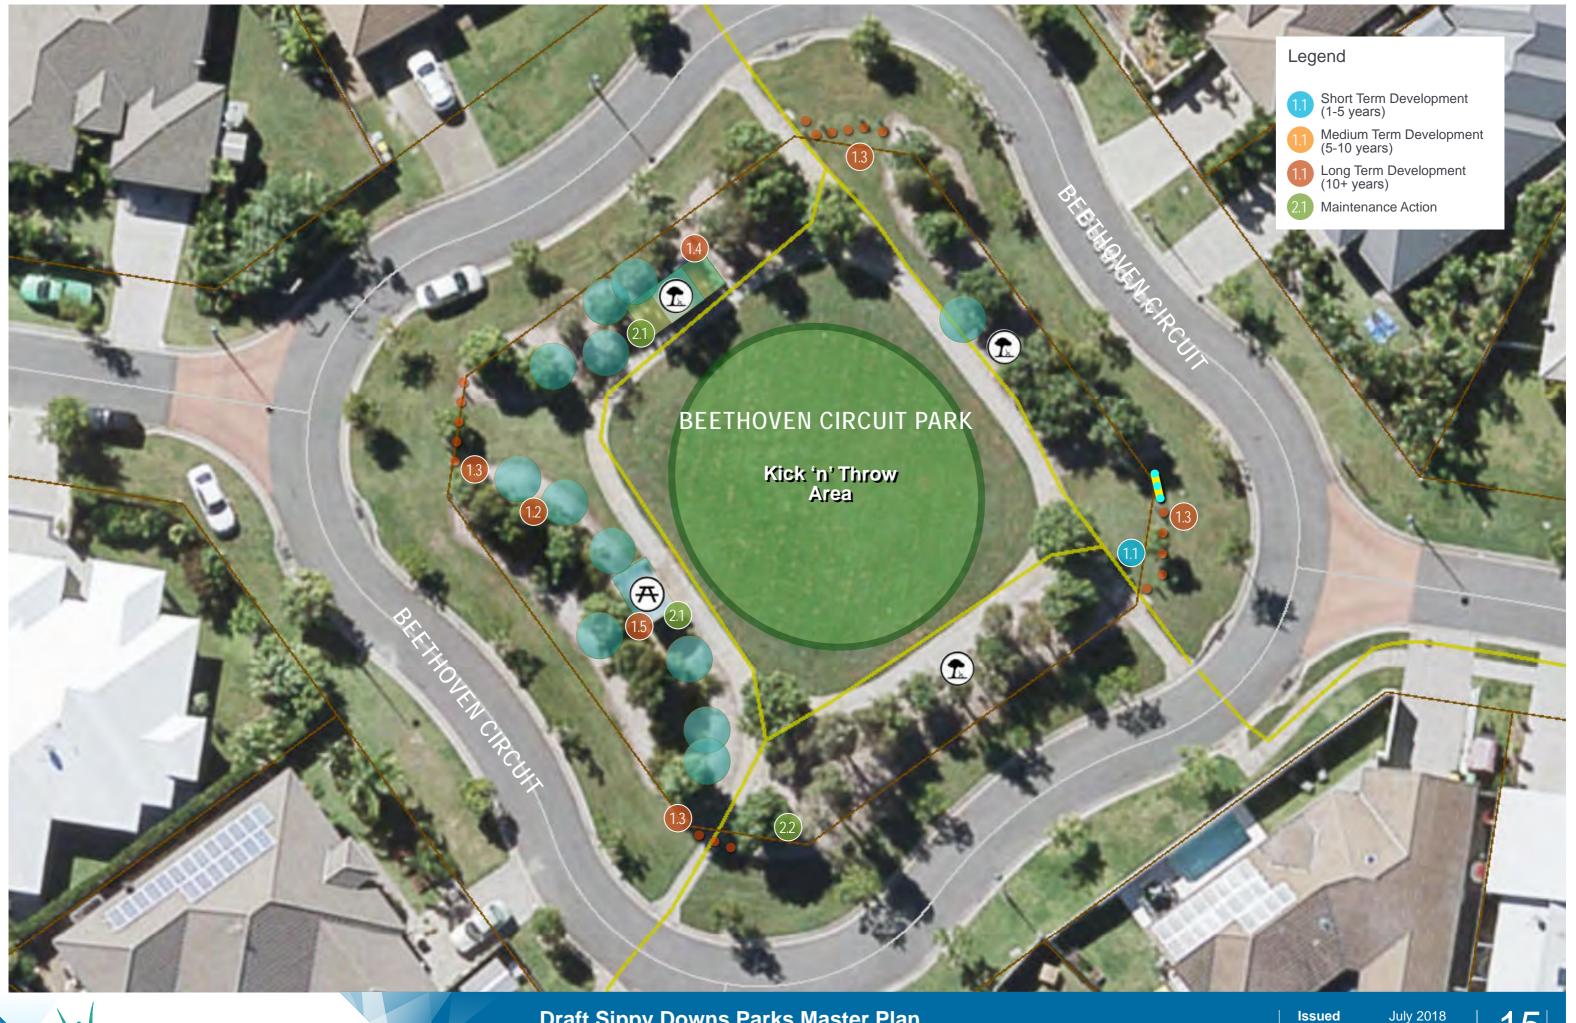

16 Northlake Crescent Park

Plan actions

1.1 Park seat

12 Remove garden surround

13 Bollard removal

1.4 Supplementary tree planting

2.1 Mulching trees and gardens















17 Phoenix Circuit Park


- 111 Park seat
- 1.2 Seating structure removal
- 1.3 Table and seats removal
- 1.4 Rubbish bin removal
- 15 Bollard removal
- 2.1 Vegetation management (sight lines)
- 22 Mulching to trees and garden area









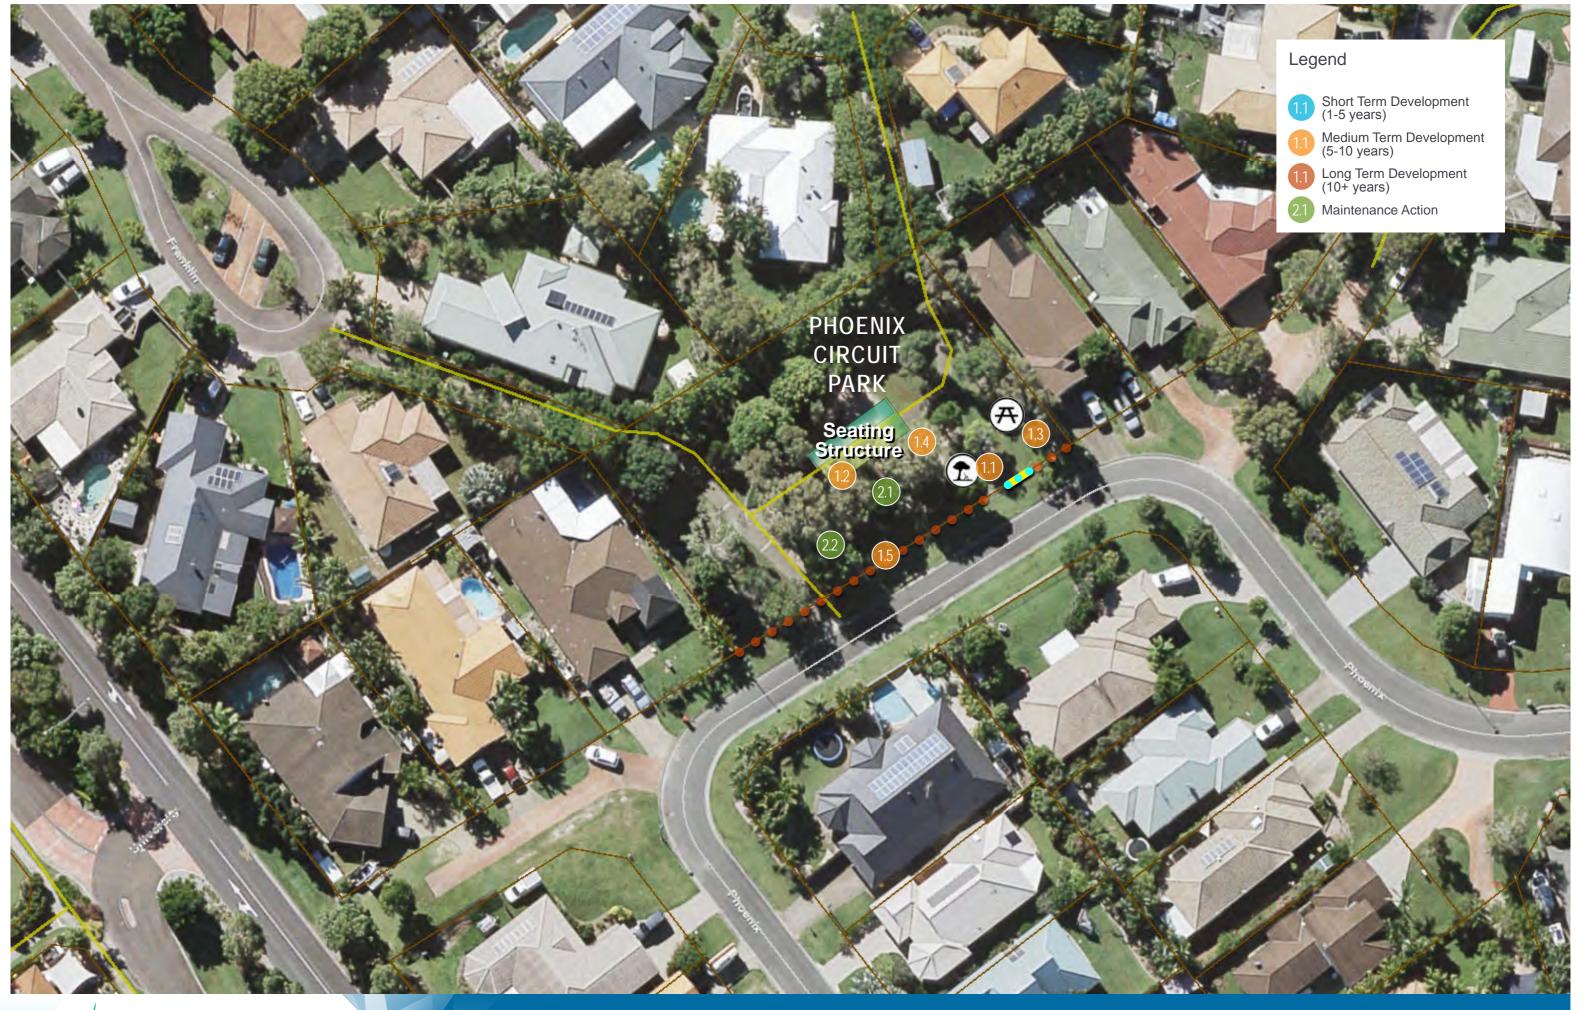

18 Chesterton Crescent Park

Plan actions

1.1 Supplementary tree planting













19 Cairncroft Place Park

Plan actions

1.1 Park seat

12 Supplementary tree planting





