


PEREGIAN RESERVOIR - WATER SUPPLY MAIN

AVEO GROUP LTD

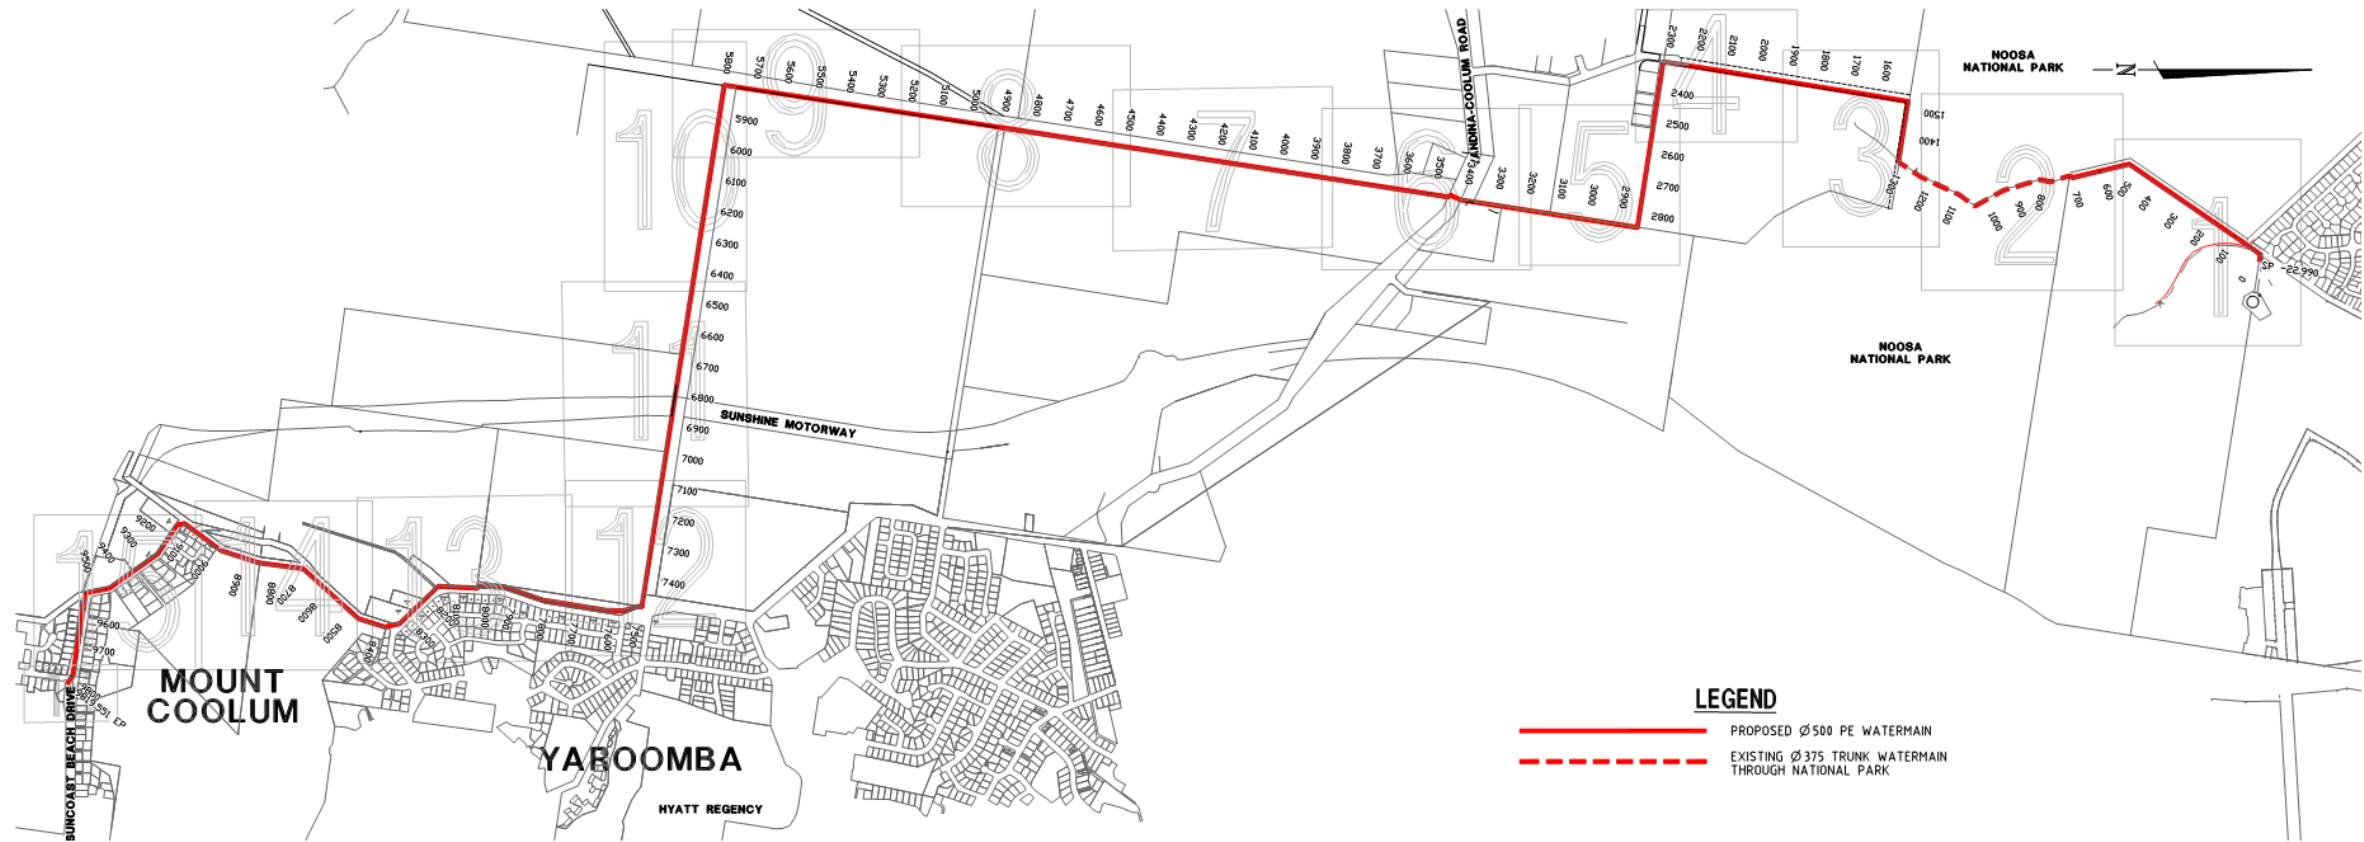

DRAWING INDEX

TRUNK WATERMAIN LAYOUTS

- N07035-100 TRUNK WATERMAIN OVERALL LAYOUT & DRAWING INDEX
- N07035-101 TRUNK WATERMAIN ALIGNMENT SHEET 1 OF 15
- N07035-102 TRUNK WATERMAIN ALIGNMENT SHEET 2 OF 15
- N07035-103 TRUNK WATERMAIN ALIGNMENT SHEET 3 OF 15
- N07035-104 TRUNK WATERMAIN ALIGNMENT SHEET 4 OF 15
- N07035-105 TRUNK WATERMAIN ALIGNMENT SHEET 5 OF 15
- N07035-106 TRUNK WATERMAIN ALIGNMENT SHEET 6 OF 15
- N07035-107 TRUNK WATERMAIN ALIGNMENT SHEET 7 OF 15
- N07035-108 TRUNK WATERMAIN ALIGNMENT SHEET 8 OF 15
- N07035-109 TRUNK WATERMAIN ALIGNMENT SHEET 9 OF 15
- N07035-110 TRUNK WATERMAIN ALIGNMENT SHEET 10 OF 15
- N07035-111 TRUNK WATERMAIN ALIGNMENT SHEET 11 OF 15
- N07035-112 TRUNK WATERMAIN ALIGNMENT SHEET 12 OF 15
- N07035-113 TRUNK WATERMAIN ALIGNMENT SHEET 13 OF 15
- N07035-114 TRUNK WATERMAIN ALIGNMENT SHEET 14 OF 15
- N07035-115 TRUNK WATERMAIN ALIGNMENT SHEET 15 OF 15
- N07035-116 TRUNK WATERMAIN CONNECTION TO EXISTING MAINS DETAIL PLAN
- N07035-118 TYPICAL VALVE PIT SECTION

TRUNK WATERMAIN LAYOUTS (CONT.)

- N07035-119 MISCELLANEOUS DETAILS PLAN 2
- N07035-120 CONNECTION AND BRIDGING SLAB DETAILS
- N07035-121 TYPICAL DN80 AIR VALVE ARRANGEMENT
- N07035-122 TYPICAL SCOUR VALVE ARRANGEMENT
- N07035-123 REVISED TRUNK WATERMAIN ALIGNMENT
- YANDINA COOLOOL ROAD CROSSING - CH3400



FILE: N07035-100.dwg DATE: 10-05-2019 TIME: 16:31
 User's: N07035-101 USR: Scott Dobson

REV	DATE	DESCRIPTION	DESIGN CHECK	SCALE (METRES)	MICROFILM No.	SURVEYOR	CLIENT
A	11.01.17	AMENDMENT DETAILS					AVEO GROUP LTD
Q	18.05.16	ISSUED FOR APPROVAL					
H	15.06.17	AMENDED AS PER UNITY WATER COMMENTS					
I	14.05.18	GENERAL AMENDMENTS					
J							
K							
L							

PROJECT No. N07035	SURVEYOR: JFP URBAN CONSULTANTS 237-239 BRADMAN AV. MAROOCHYDORE Ph (07) 5450 3900 Fax (07) 5443 4759	CLIENT: AVEO GROUP LTD
APPROVED: <i>[Signature]</i>	PROJECT: PEREGIAN RESERVOIR WATER SUPPLY MAIN	
FOR & ON BEHALF OF CALIBRE CONSULTING (QLD) PTY LTD		

 Calibre Consulting (QLD) Pty Ltd Level 3, 16 Innovation Parkway, Heston QLD Australia 4515 Telephone 07 5314 2520 Facsimile 07 5314 2522 Brisbane Canberra Melbourne Sydney Singapore Perth London	DRAWING TITLE TRUNK WATERMAIN OVERALL LAYOUT & DRAWING INDEX DRAWING NUMBER N07035-100
---	---