


ATTACHMENT 8
DESIGN DEVELOPMENT SKETCHES
HASSELL

TOTAL 241 HOUSING LOTS

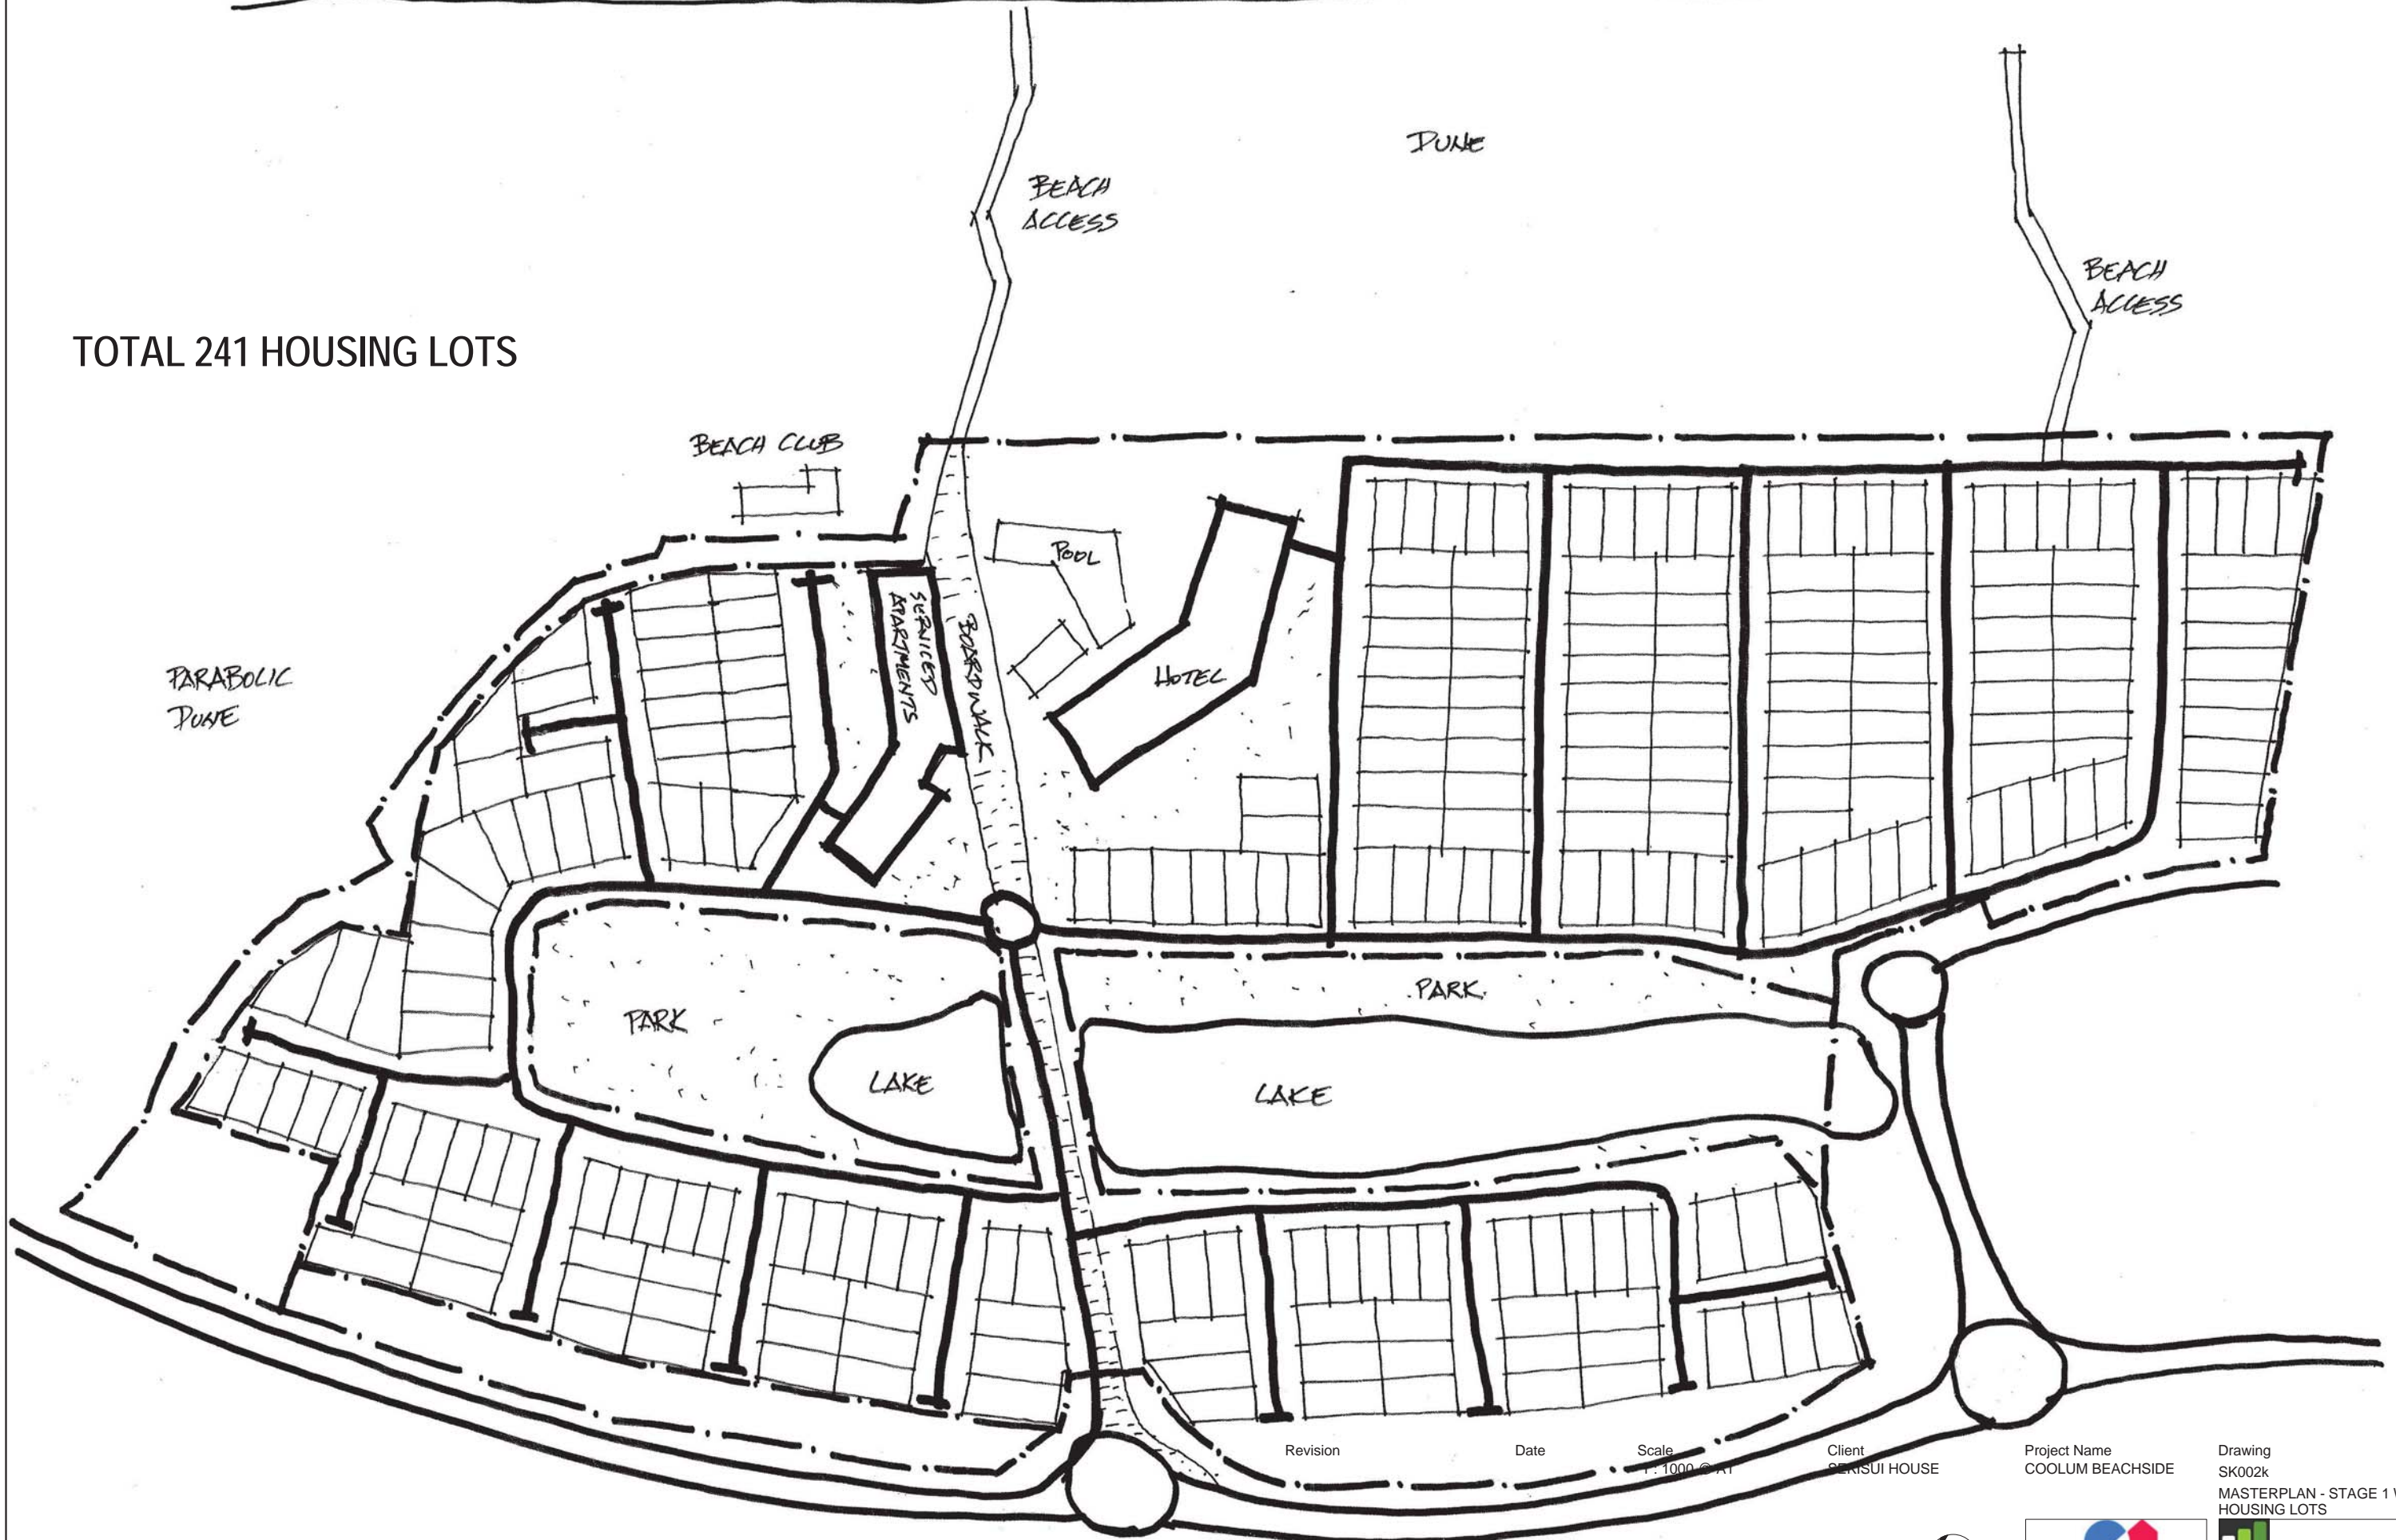

Revision	Date	Scale	Client
		1:1000	SEKISUI HOUSE

Project Name	Drawing
COOLUM BEACHSIDE	SK002k
	MASTERPLAN - STAGE 1 WITH HOUSING LOTS





Revision _____ Date _____ Scale 1:1000 @ A1

Client SEKISUI HOUSE

Project Name COOLUM BEACHSIDE

Drawing SK002c

MASTERPLAN - AT 4 STOREYS





Special Meeting Attachment Folder
Current proposal is yet to be finalised.
Sekisui House will work with Council to finalise the balance between building heights and open space for the development

