

COPYRIGHT

ALL RIGHTS RESERVED. THIS WORK IS COPYRIGHT © AND CANNOT BE REPRODUCED OR COPIED IN ANY FORM OR BY ANY MEANS (GRAPHIC, ELECTRONIC, MECHANICAL, INCLUDING PHOTOCOPIING) WITHOUT THE WRITTEN PERMISSION OF KOWALSKI ARCHITECTS. ANY LICENSE, EXPRESS OR IMPLIED TO USE THIS DOCUMENT FOR ANY PURPOSE WHATSOEVER IS RESTRICTED TO THE TERMS OF AGREEMENT OR IMPLIED AGREEMENT BETWEEN KOWALSKI ARCHITECTS AND THE INSTRUCTING PARTY.

NOTES:
 USE FIGURED DIMENSIONS IN PREFERENCE TO SCALED.
 CHECK ALL DIMENSIONS ON SITE PRIOR TO FABRICATION OR SETOUT.

REV	DATE	BY	AMENDMENT
A	18.07.13	Y-1	INITIAL ISSUE
B	19.07.13	Y-1	GENERAL REVISION
C	31.07.13	MHC	GENERAL REVISION
D	19.08.13	MHC	GENERAL REVISION
E	23.08.13	MHC	GENERAL REVISION
F	09.09.13	MHC	INCIDENT REVISID
G	24.02.14	MHC	CARPARKING / ACOUSTIC FENCE REVISED
H	24.02.14	MHC	PALM SYMBOLS REMOVED
J	13.03.14	C-1	AMENDMENTS TO STREETS AND CAR PARK EX1
K	13.06.14	TBL	GENERAL AMENDMENTS
M	15.10.14	TBL	GENERAL AMENDMENTS
N	06.11.14	TBL	GENERAL AMENDMENTS



Level 3a Xilo House
 181 Elizabeth Street Brisbane
 PO Box 15485 City East
 Brisbane Qld 4002
 Telephone: (07) 3003 1180
 Facsimile: (07) 3003 1170
 E-mail: mail@kowski.com.au
 ABN: 34053355801

PROJECT:
OAKS OASIS

AT:
 2 LANDSBOROUGH PARADE,
 CALOUNDRA

CLIENT:



DRAWING TITLE:
WATER PARK LOCALITY

SCALE: 1:500@A1 / 1:1000@A3 **NORTH**

DATE: Oct 2014

DRAWN: CK

CHECKED:


DWG Ref.

1702_WD1101



REV

N

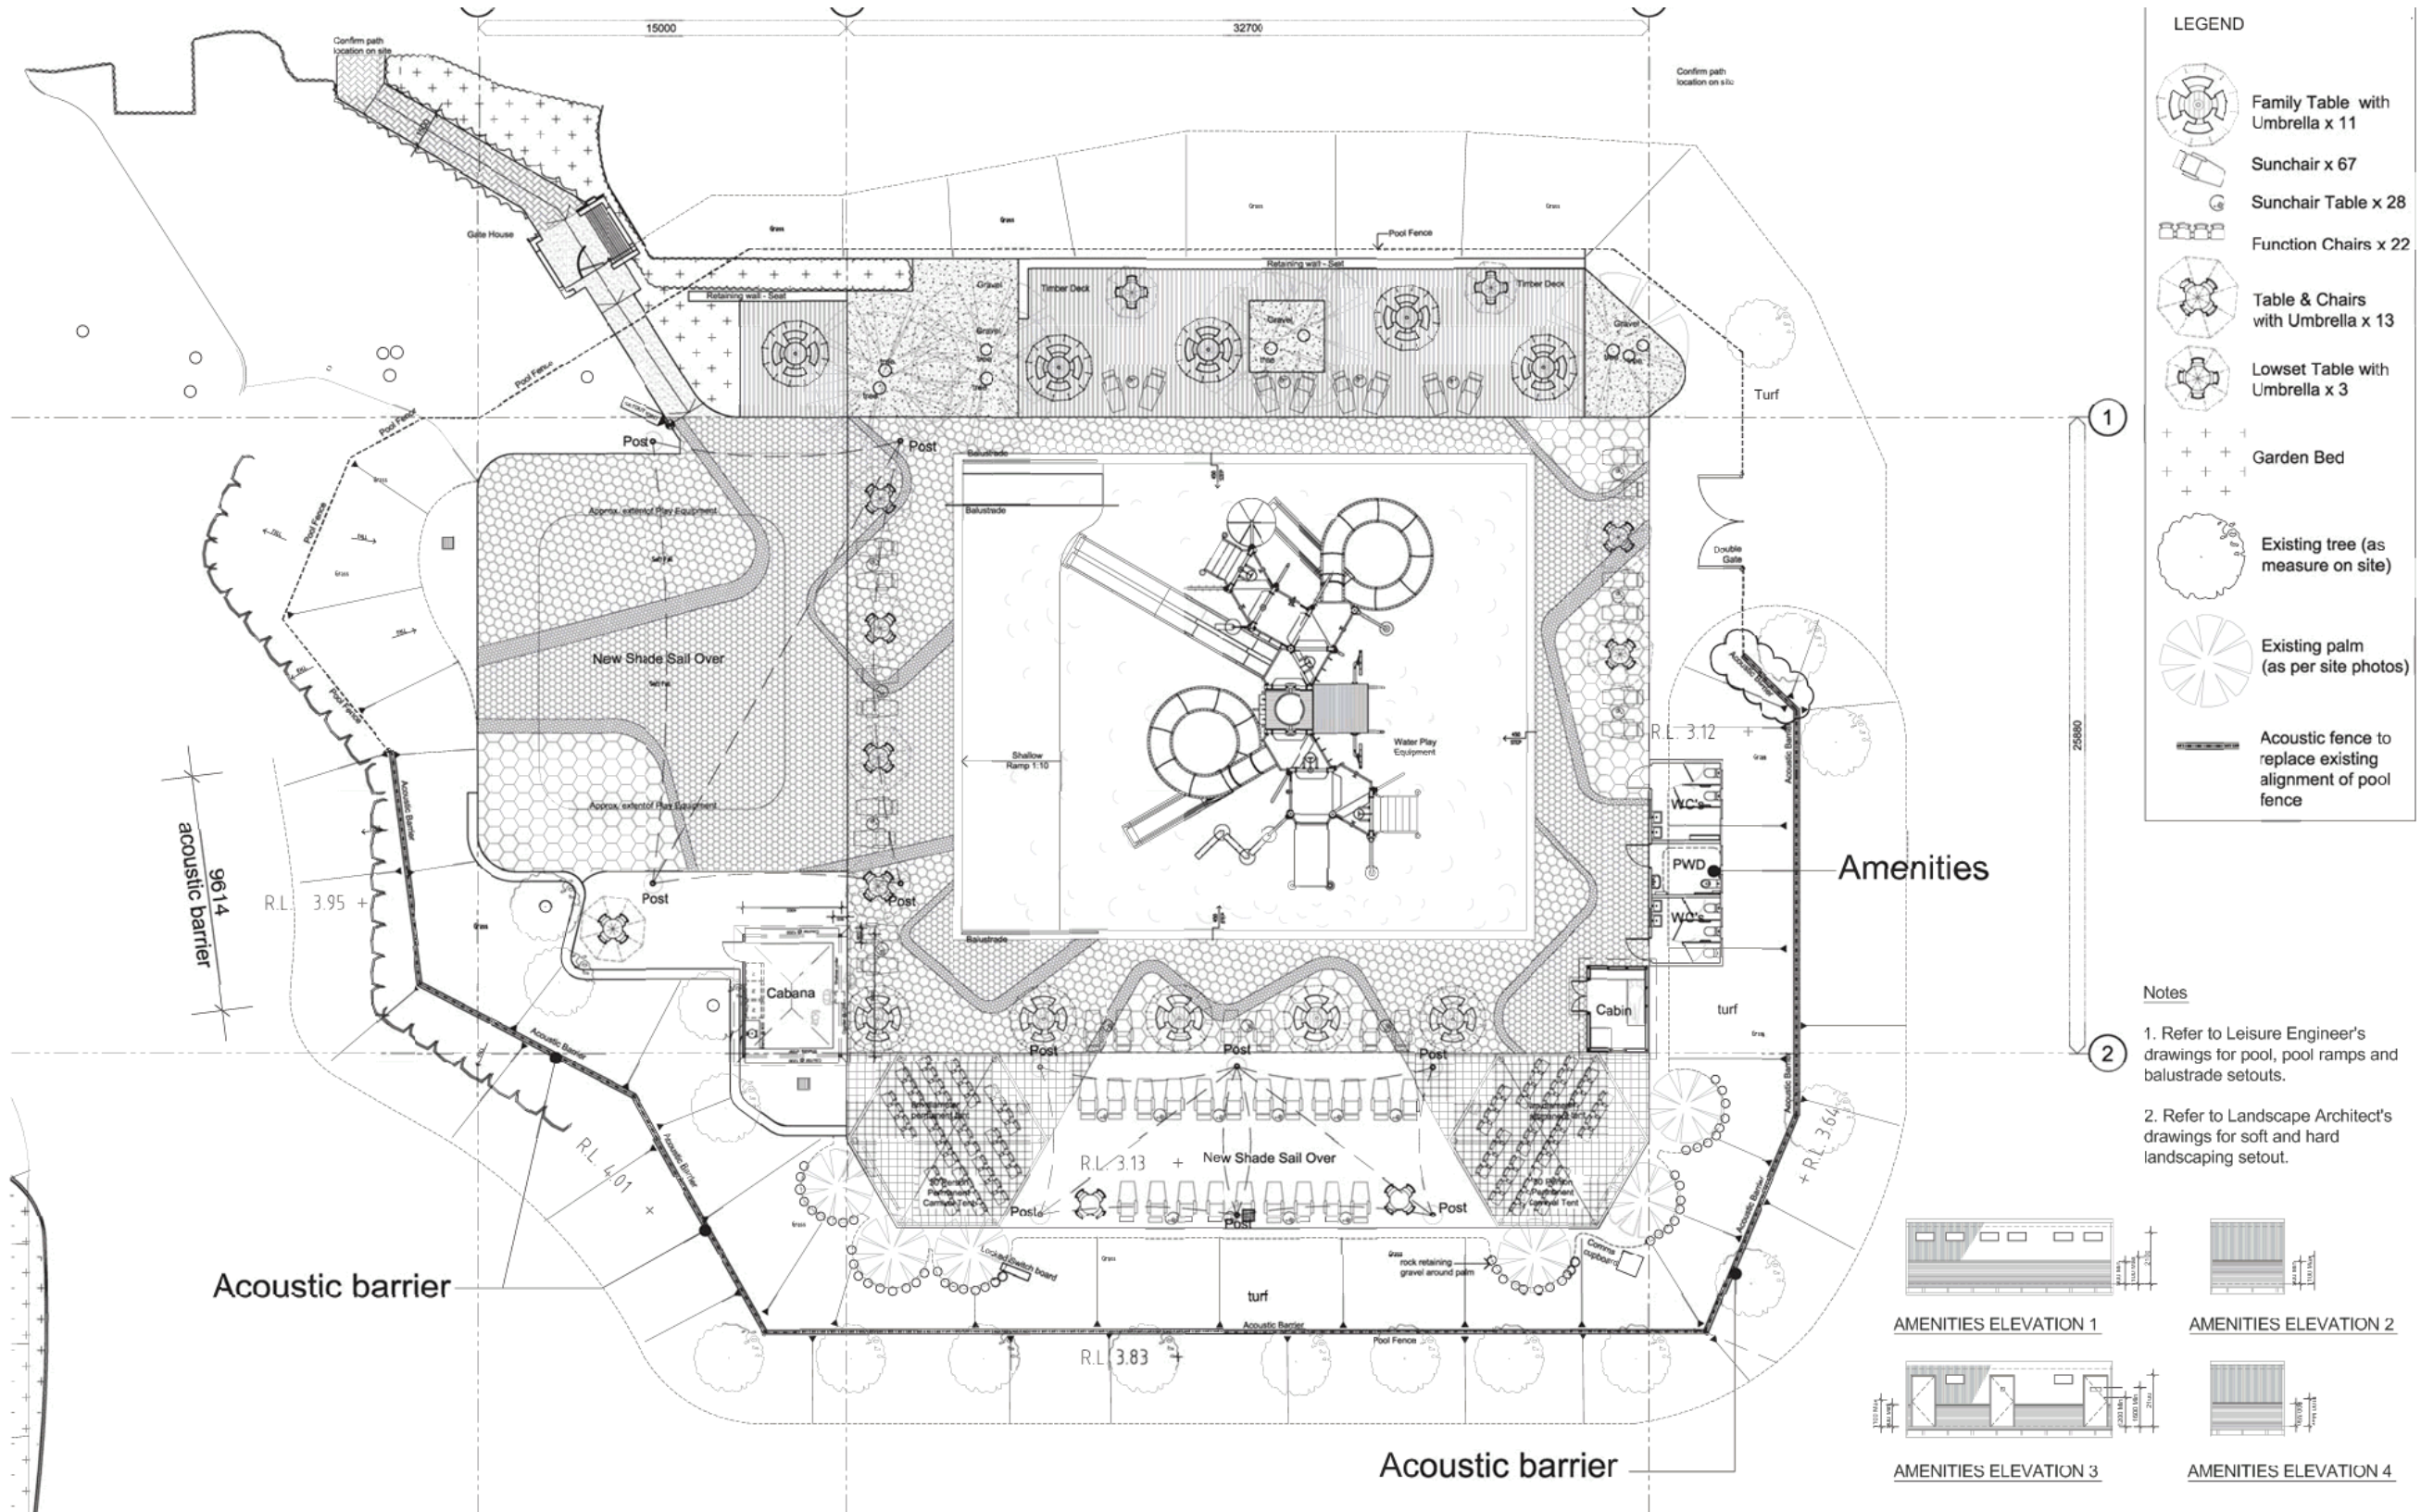

COPYRIGHT

ALL RIGHTS RESERVED. THIS WORK IS COPYRIGHT © AND CANNOT BE REPRODUCED OR COPIED IN ANY FORM OR BY ANY MEANS (GRAPHIC, ELECTRONIC, MECHANICAL, INCLUDING PHOTOCOPYING) WITHOUT THE WRITTEN PERMISSION OF KOWALSKI ARCHITECTS. ANY LICENSE, EXPRESS OR IMPLIED TO USE THIS DOCUMENT OR ANY PURPOSE WHATSOEVER IS RESTRICTED TO THE TERMS OF AGREEMENT OR IMPLIED AGREEMENT BETWEEN KOWALSKI ARCHITECTS AND THE INSTRUCTING PARTY.

NOTES:
 USE FIGURED DIMENSIONS IN PREFERENCE TO SCALES.
 CHECK ALL DIMENSIONS ON SITE PRIOR TO FABRICATION OR SETOUT.

REV | DATE | BY | AMENDMENT

A	18.07.13	AD	INITIAL ISSUE
E	05.08.13	MHC	GENERAL REVISION
G	20.08.13	MHC	GENERAL REVISION
H	22.08.13	MHC	GENERAL REVISION
J	23.08.13	MHC	GENERAL REVISION
K	01.09.13	CH	DIMENSIONS ADDED & GENERAL AMENDMENTS
L	12.09.13	MHC	ENTRY GATE AREA REVISED
M	01.09.13	TAH	ENTRY GATE REVISED, LEGEND UPDATED, MINOR FURNITURE AMENDMENTS
N	17.09.13	MHC	GENERAL REVISIONS
P	19.09.13	MHC	GENERAL REVISIONS
Q	15.10.13	MHC	FIRST AID CABIN ALTERED
R	17.12.13	MHC	LARANAGS REVIEW
S	13.06.14	TBL	GENERAL REVISION
T	14.10.14	TBL	GENERAL REVISION
U	22.10.14	MHC	SHADE SAILS AND TBL ADDED
V	23.10.14	MHC	ACOUSTIC BARRIER EXTENDED
W	26.10.14	MHC	SHADE SAIL LAYOUT REVISED
X	06.11.14	TBL	AMENITIES AMENDED



Level 3a Xile House
 181 Elizabeth Street Brisbane
 P.O. Box 15485 City East
 Brisbane Qld 4002
 Telephone: (07) 3003 1180
 Facsimile: (07) 3003 1170
 E-mail: mail@kowsalki.com.au
 ABN: 3405355801

PROJECT:
OAKS OASIS

AT:
**2 LANDBOROUGH PARADE,
 CALOUNDRA**

CLIENT:



DRAWING TITLE:
WATER PARK LAYOUT

SCALE: 1:125@A1 / 1:250@A3

DATE: Oct 2014

DRAWN: CK

CHECKED: DH


DWG Ref: 1702_WD1121

NORTH



REV

X

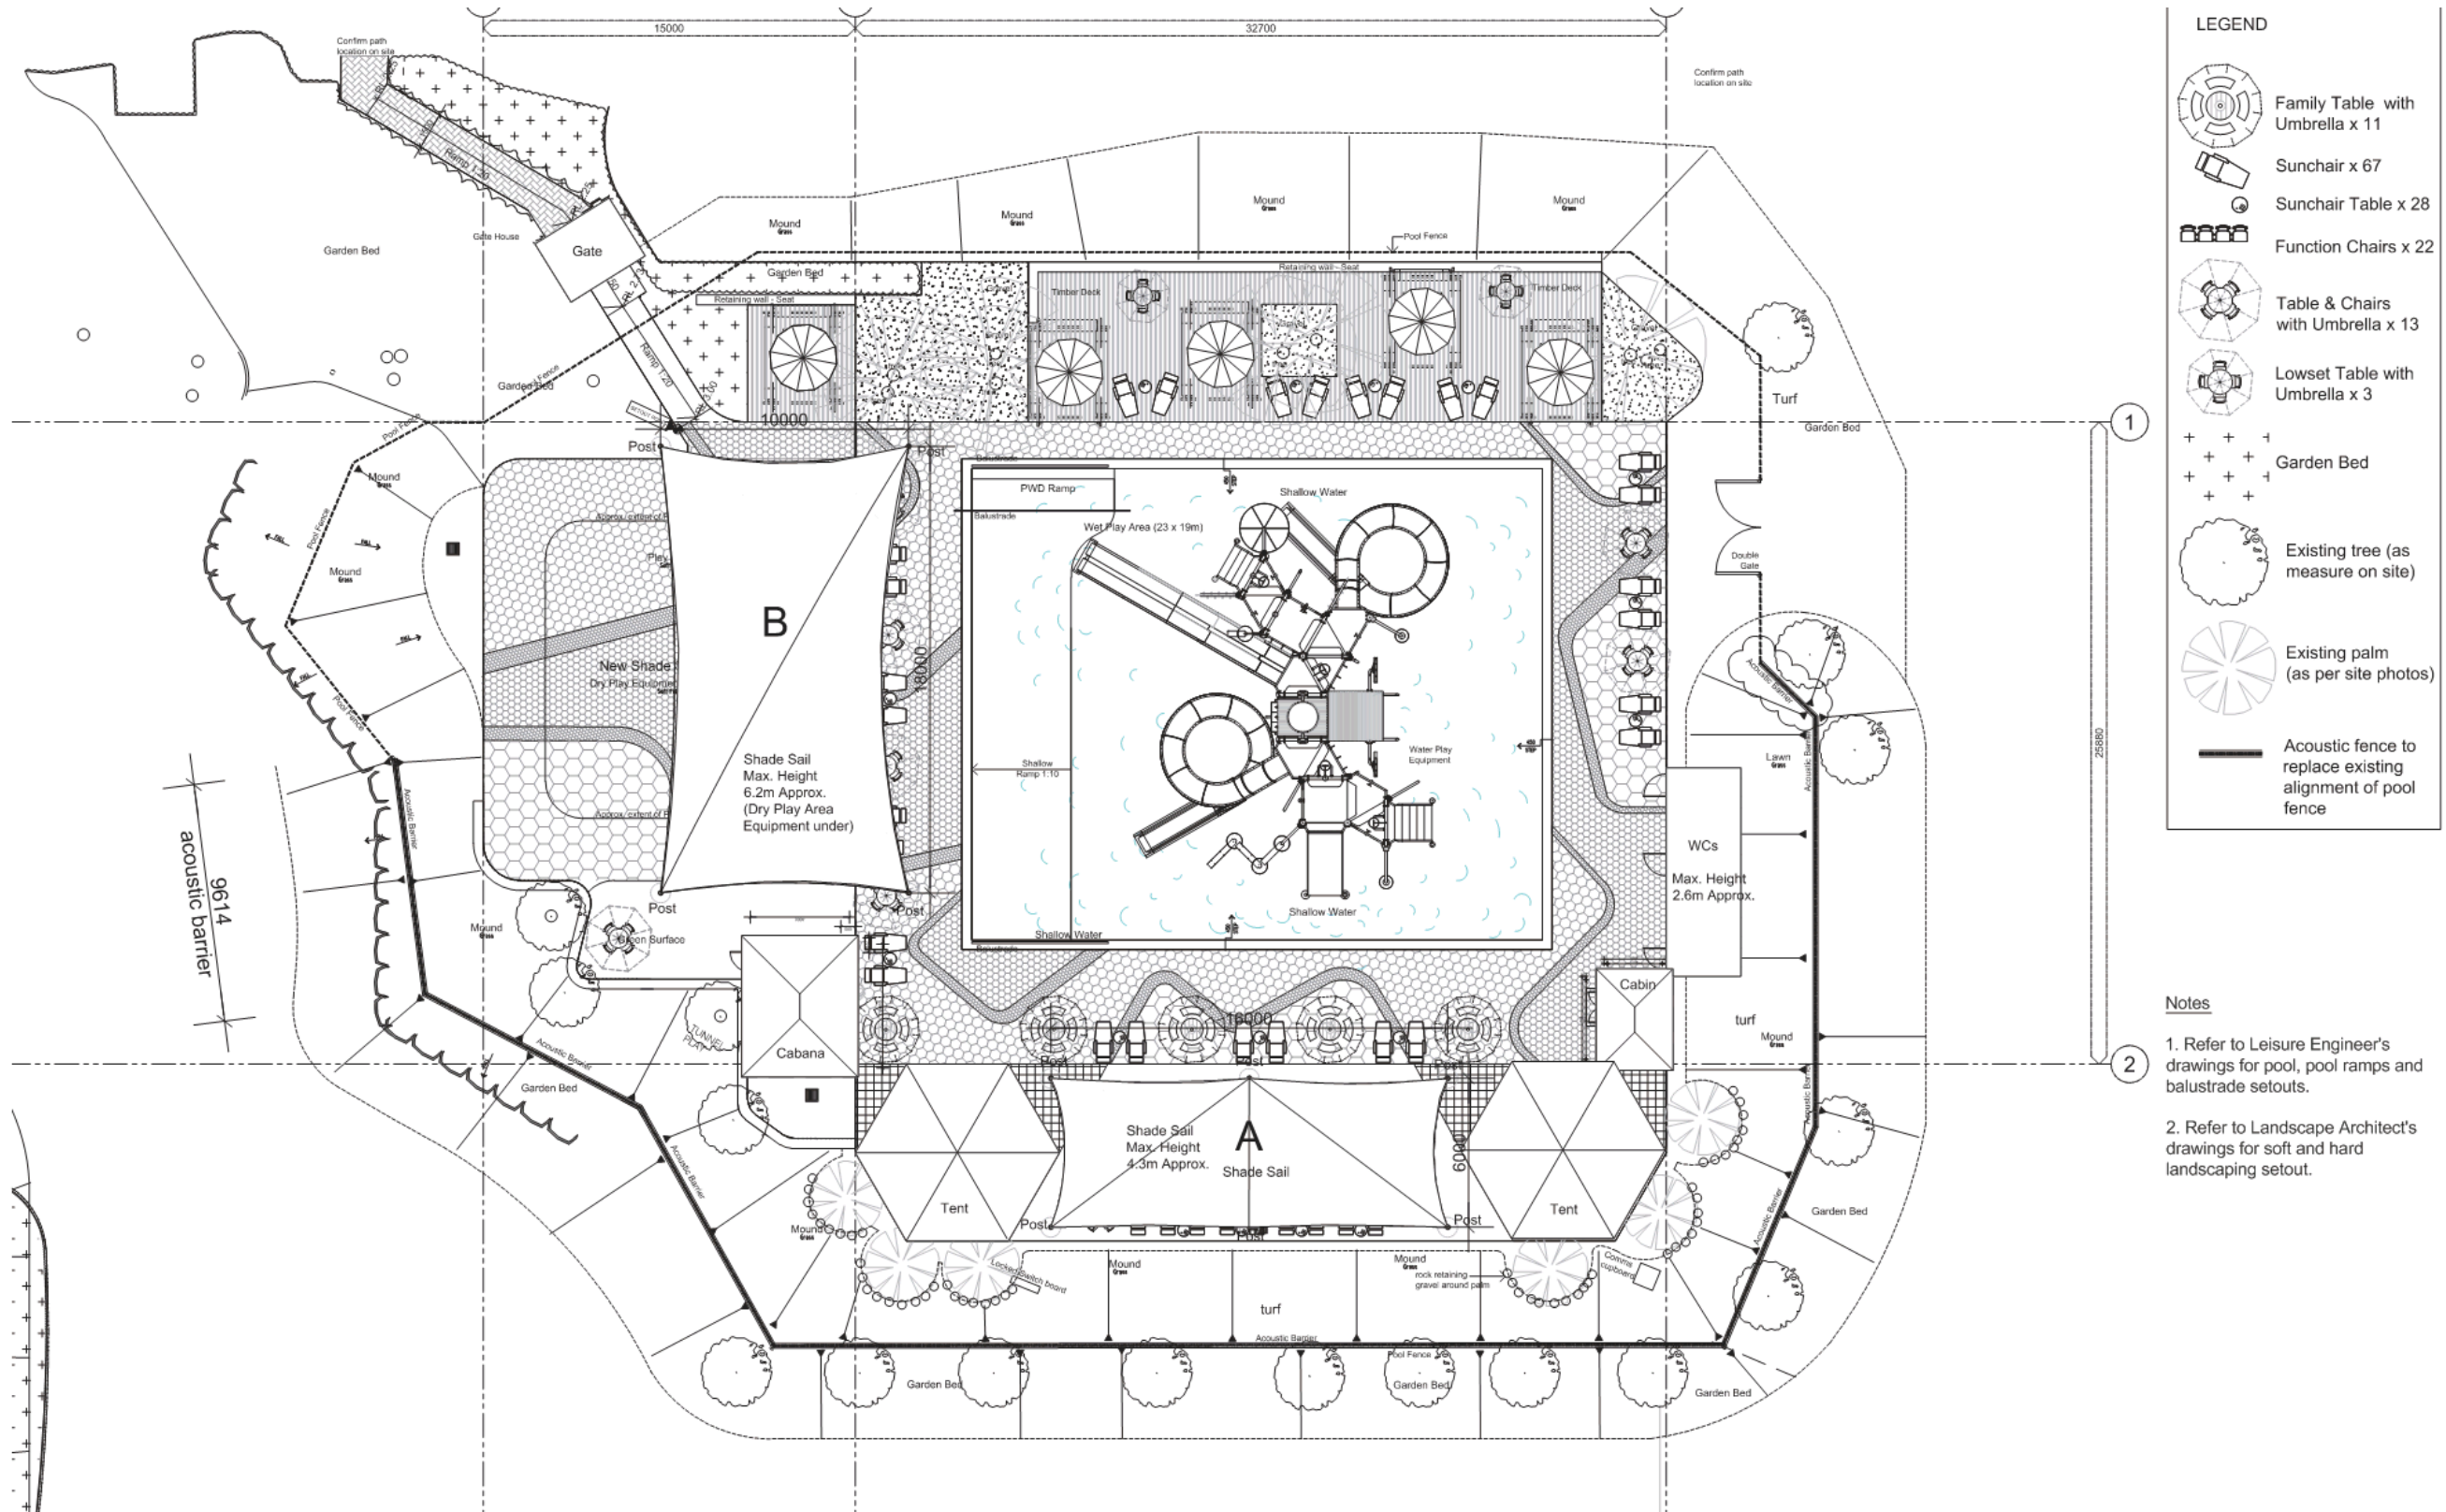

LEGEND

- Family Table with Umbrella x 11
- Sunchair x 67
- Sunchair Table x 28
- Function Chairs x 22
- Table & Chairs with Umbrella x 13
- Lowset Table with Umbrella x 3
- Garden Bed
- Existing tree (as measure on site)
- Existing palm (as per site photos)
- Acoustic fence to replace existing alignment of pool fence

- Notes**
1. Refer to Leisure Engineer's drawings for pool, pool ramps and balustrade setouts.
 2. Refer to Landscape Architect's drawings for soft and hard landscaping setout.

COPYRIGHT
 ALL RIGHTS RESERVED. THIS WORK IS COPYRIGHT © AND CANNOT BE REPRODUCED OR COPIED IN ANY FORM OR BY ANY MEANS (GRAPHIC, ELECTRONIC, MECHANICAL, INCLUDING PHOTOCOPIING) WITHOUT THE WRITTEN PERMISSION OF HRS KOWALSKI ARCHITECTS. ANY LICENSE, SUPERSEDED OR NEW IED TO USE THIS DOCUMENT FOR ANY PURPOSE WHATSOEVER IS RESTRICTED TO THE TERMS OF AGREEMENT OR IMPLIED AGREEMENT BETWEEN HRS KOWALSKI ARCHITECTS AND THE INSTRUCTING PARTY.
 NOTES:
 1. USE REQUIRED DIMENSIONS IN PREFERENCE TO SCALES.
 2. CHECK ALL DIMENSIONS ON SITE PRIOR TO FABRICATION OR SETOUT.

REV	DATE	BY	AMENDMENT
A	22.10.14	MHC	INITIAL ISSUE
B	23.10.14	MHC	ACOUSTIC FENCE EXTENDED
C	06.11.14	MHC	SHADE SAIL LAYOUT REVISED
D	25.10.14	TBL	AMENDMENTS AMENDED




Level 3a Xcite House
 181 Elizabeth Street Brisbane
 PO Box 15485 City East
 Brisbane Qld 4002
 Telephone: (07) 3003 1180
 Facsimile: (07) 3003 1170
 E-mail: ma@kowsalki.com.au
 ABN: 3405335801

PROJECT:
OAKS OASIS
AT:
2 LANDBOROUGH PARADE,
CALOUNDRA




CLIENT:
WATER PARK LAYOUT
ABOVE

SCALE: 1:125@A1 / 1:250@A3 **NORTH**
DATE: Oct 2014
DRAWN: CK
CHECKED: DH
DWG Ref: 1702_WD1122
REV
D

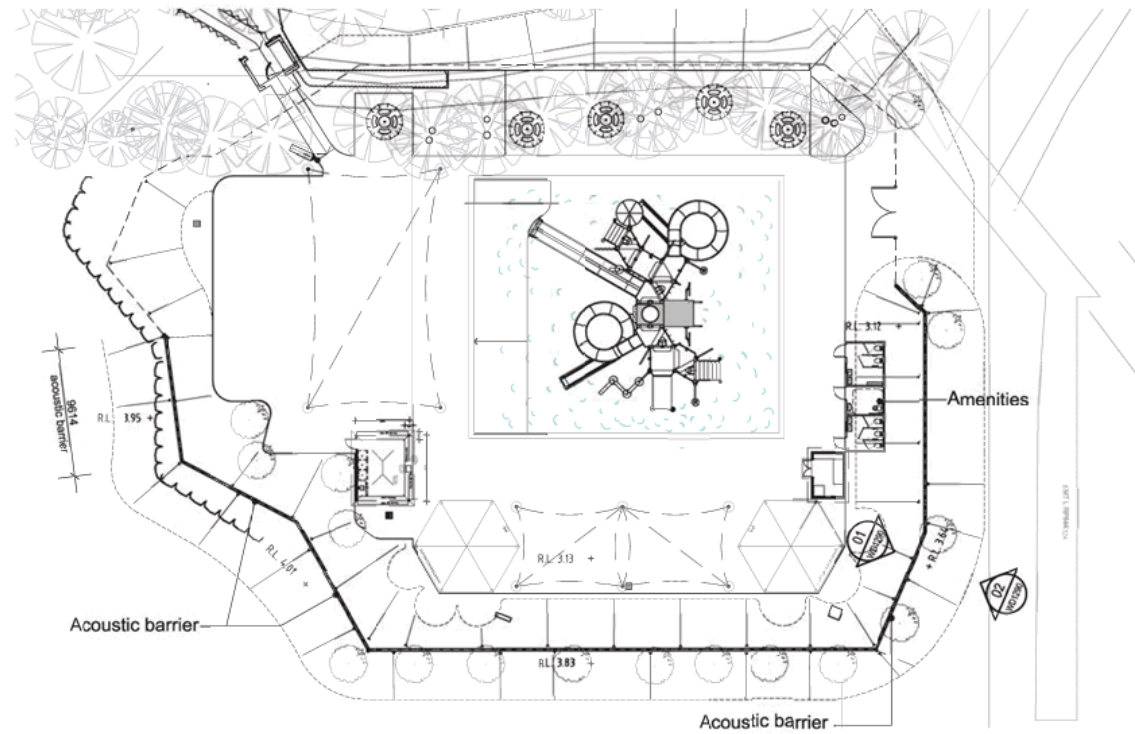

A Acoustic Barrier Plan
 scale 1:250@A1 / 1:500@A3

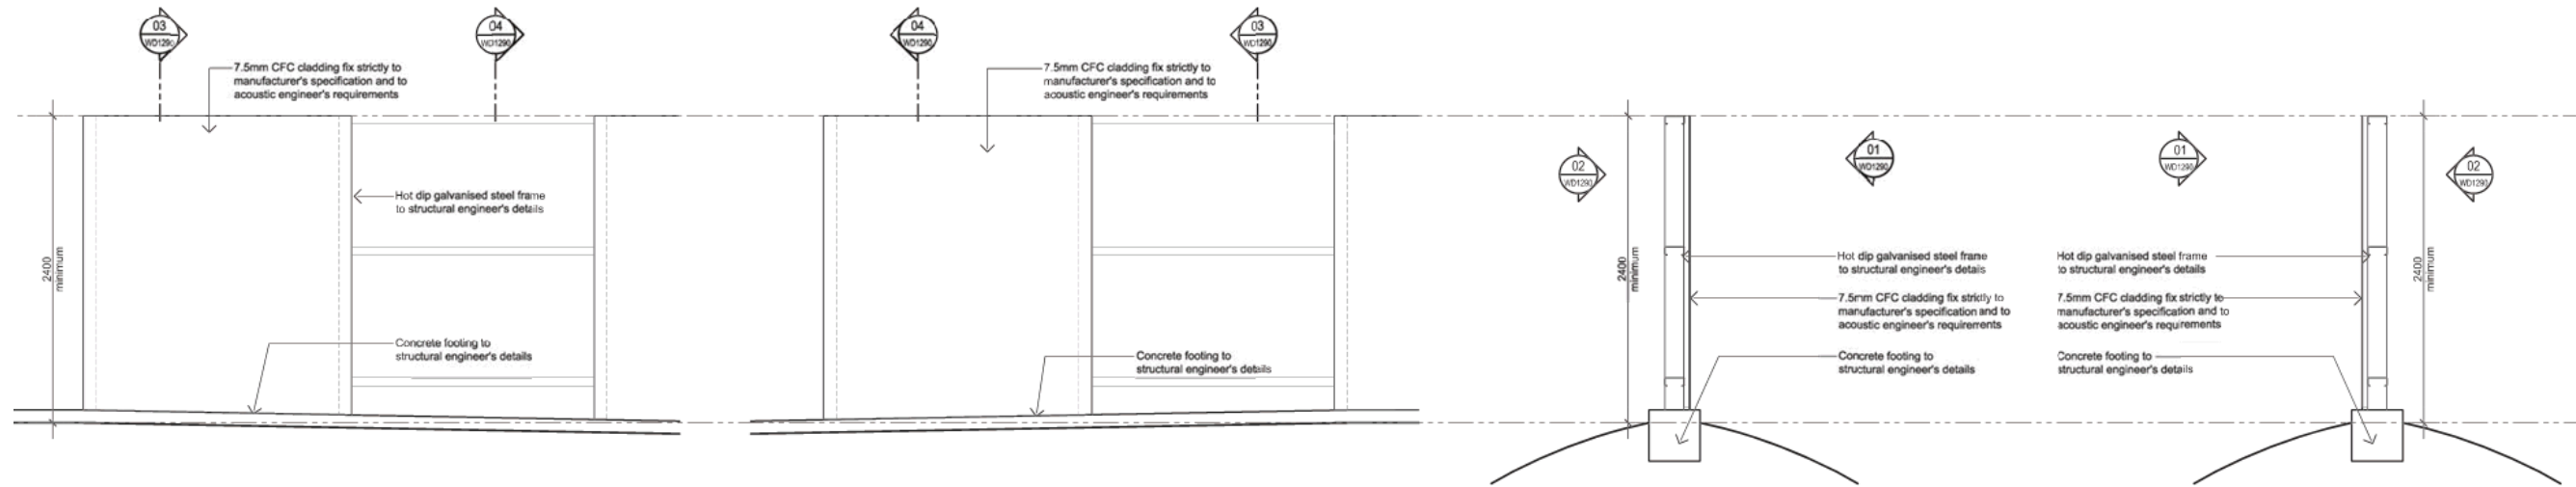

01 Typical Elevation
 Scale 1:25@A1 / 1:50@A3

02 Typical Elevation
 Scale 1:25@A1 / 1:50@A3

03 Typical Section
 Scale 1:25@A1 / 1:50@A3

04 Typical Section
 Scale 1:25@A1 / 1:50@A3

COPYRIGHT

ALL RIGHTS RESERVED. THIS WORK IS COPYRIGHT © AND CANNOT BE REPRODUCED OR COPIED IN ANY FORM OR BY ANY MEANS (GRAPHIC, ELECTRONIC, MECHANICAL, INCLUDING PHOTOCOPIING) WITHOUT THE WRITTEN PERMISSION OF KOWALSKI ARCHITECTS. ANY LICENCE, EXPRESSED OR IMPLIED TO USE THIS DOCUMENT FOR ANY PURPOSE WHATSOEVER IS RESTRICTED TO THE TERMS OF AGREEMENT OR IMPLIED AGREEMENT BETWEEN KOWALSKI ARCHITECTS AND THE INSTRUCTING PARTY.

NOTES:
 1. USE FIGURED DIMENSIONS IN PREFERENCE TO SCALES.
 2. CHECK ALL DIMENSIONS ON SITE PRIOR TO FABRICATION OR SETOUT.


REV	DATE	BY	AMENDMENT
A	07.05.14	YH	INITIAL ISSUE
B	12.05.14	YH	GENERAL AMENDMENTS
C	15.05.14	YH	GENERAL AMENDMENTS
U	21.05.14	TBL	ACoustic BARRIER AMENDED
F	13.06.14	TBL	GENERAL AMENDMENTS
-	06.11.14	TBL	GENERAL AMENDMENTS




Level 3a Xite House
 181 Elizabeth Street Brisbane
 PO Box 15485 City East
 Brisbane Qld 4002
 Telephone: (07) 3003 1160
 Facsimile: (07) 3003 1170
 E-mail: ma@kowalski.com.au
 ABN: 34053355801

PROJECT:
OAKS OASIS

AT:
 2 LANDSBOROUGH PARADE,
 CALOUNDRA

CLIENT:


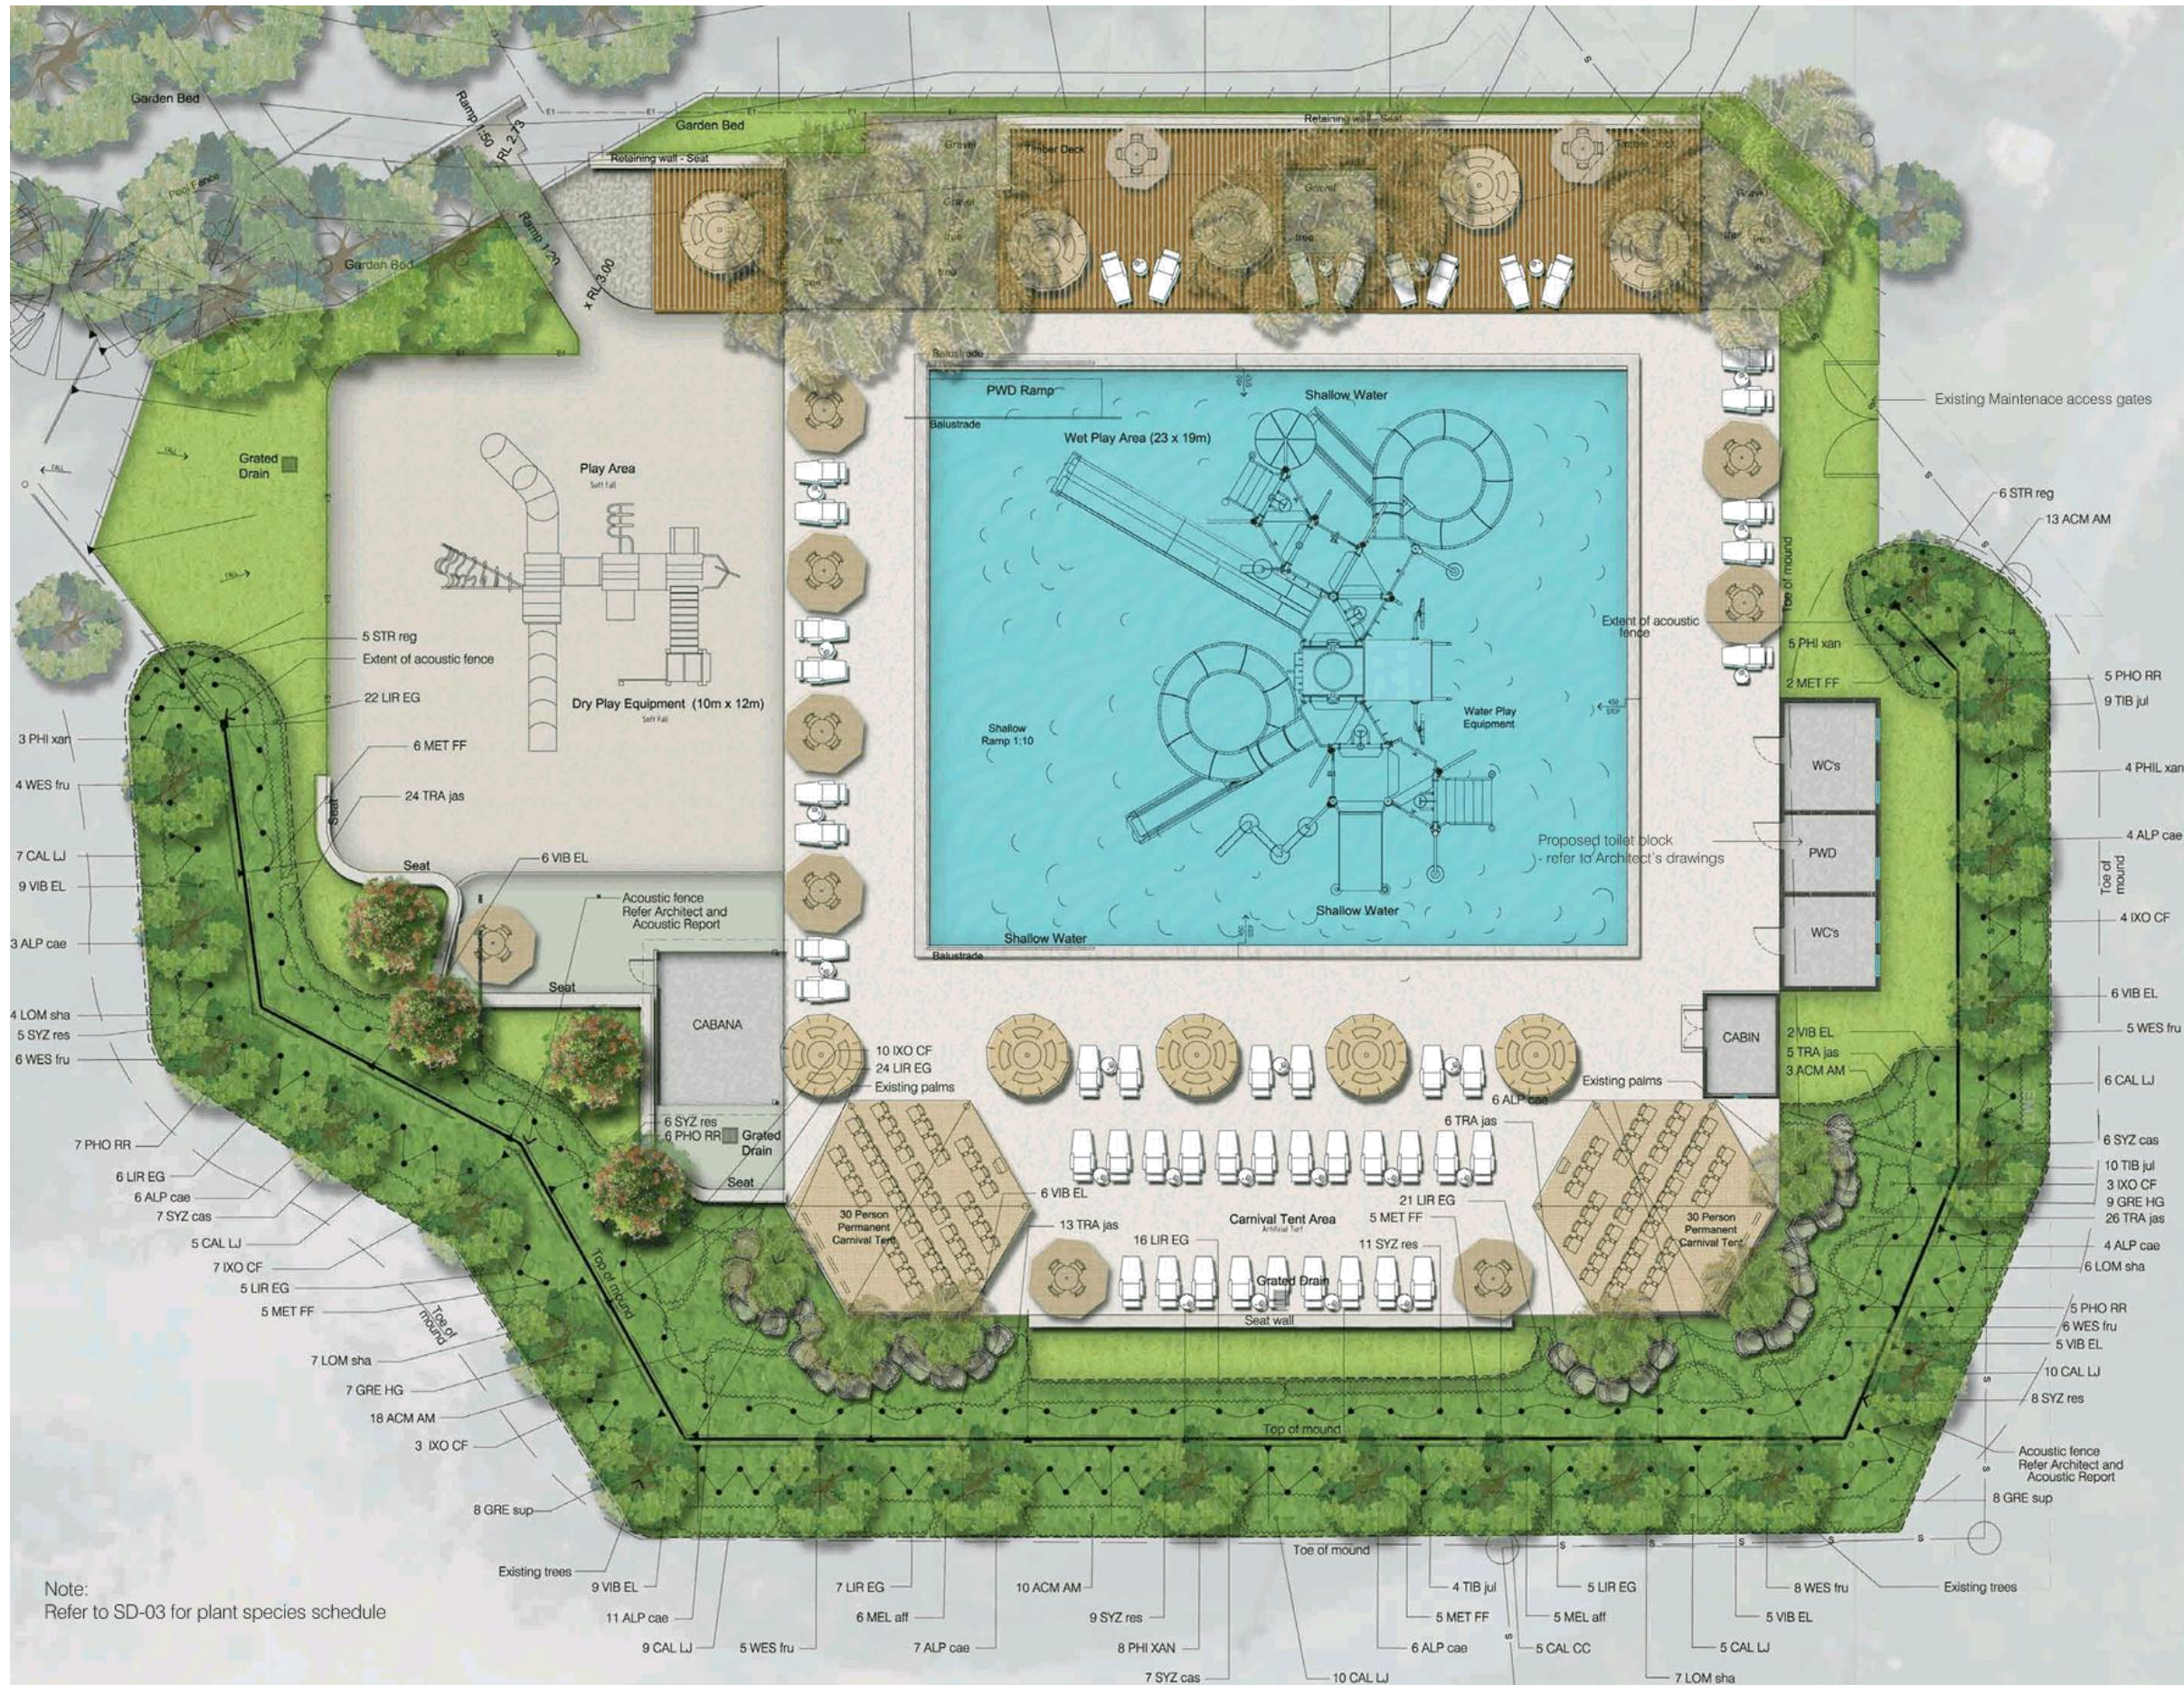
DRAWING TITLE:
**WATER PARK
 ACOUSTIC BARRIER DETAILS**

SCALE: AS SHOWN
 DATE: MAY 2014
 DRAWN: YH
 CHECKED:
 DWG Ref. 1702_WD1290
 NORTH

 REV
 F



Overall Landscape Plan





Detail Landscape Plan

1:100@A1
 proj
 draw

