


PRELIMINARY
SUBJECT TO CHANGE

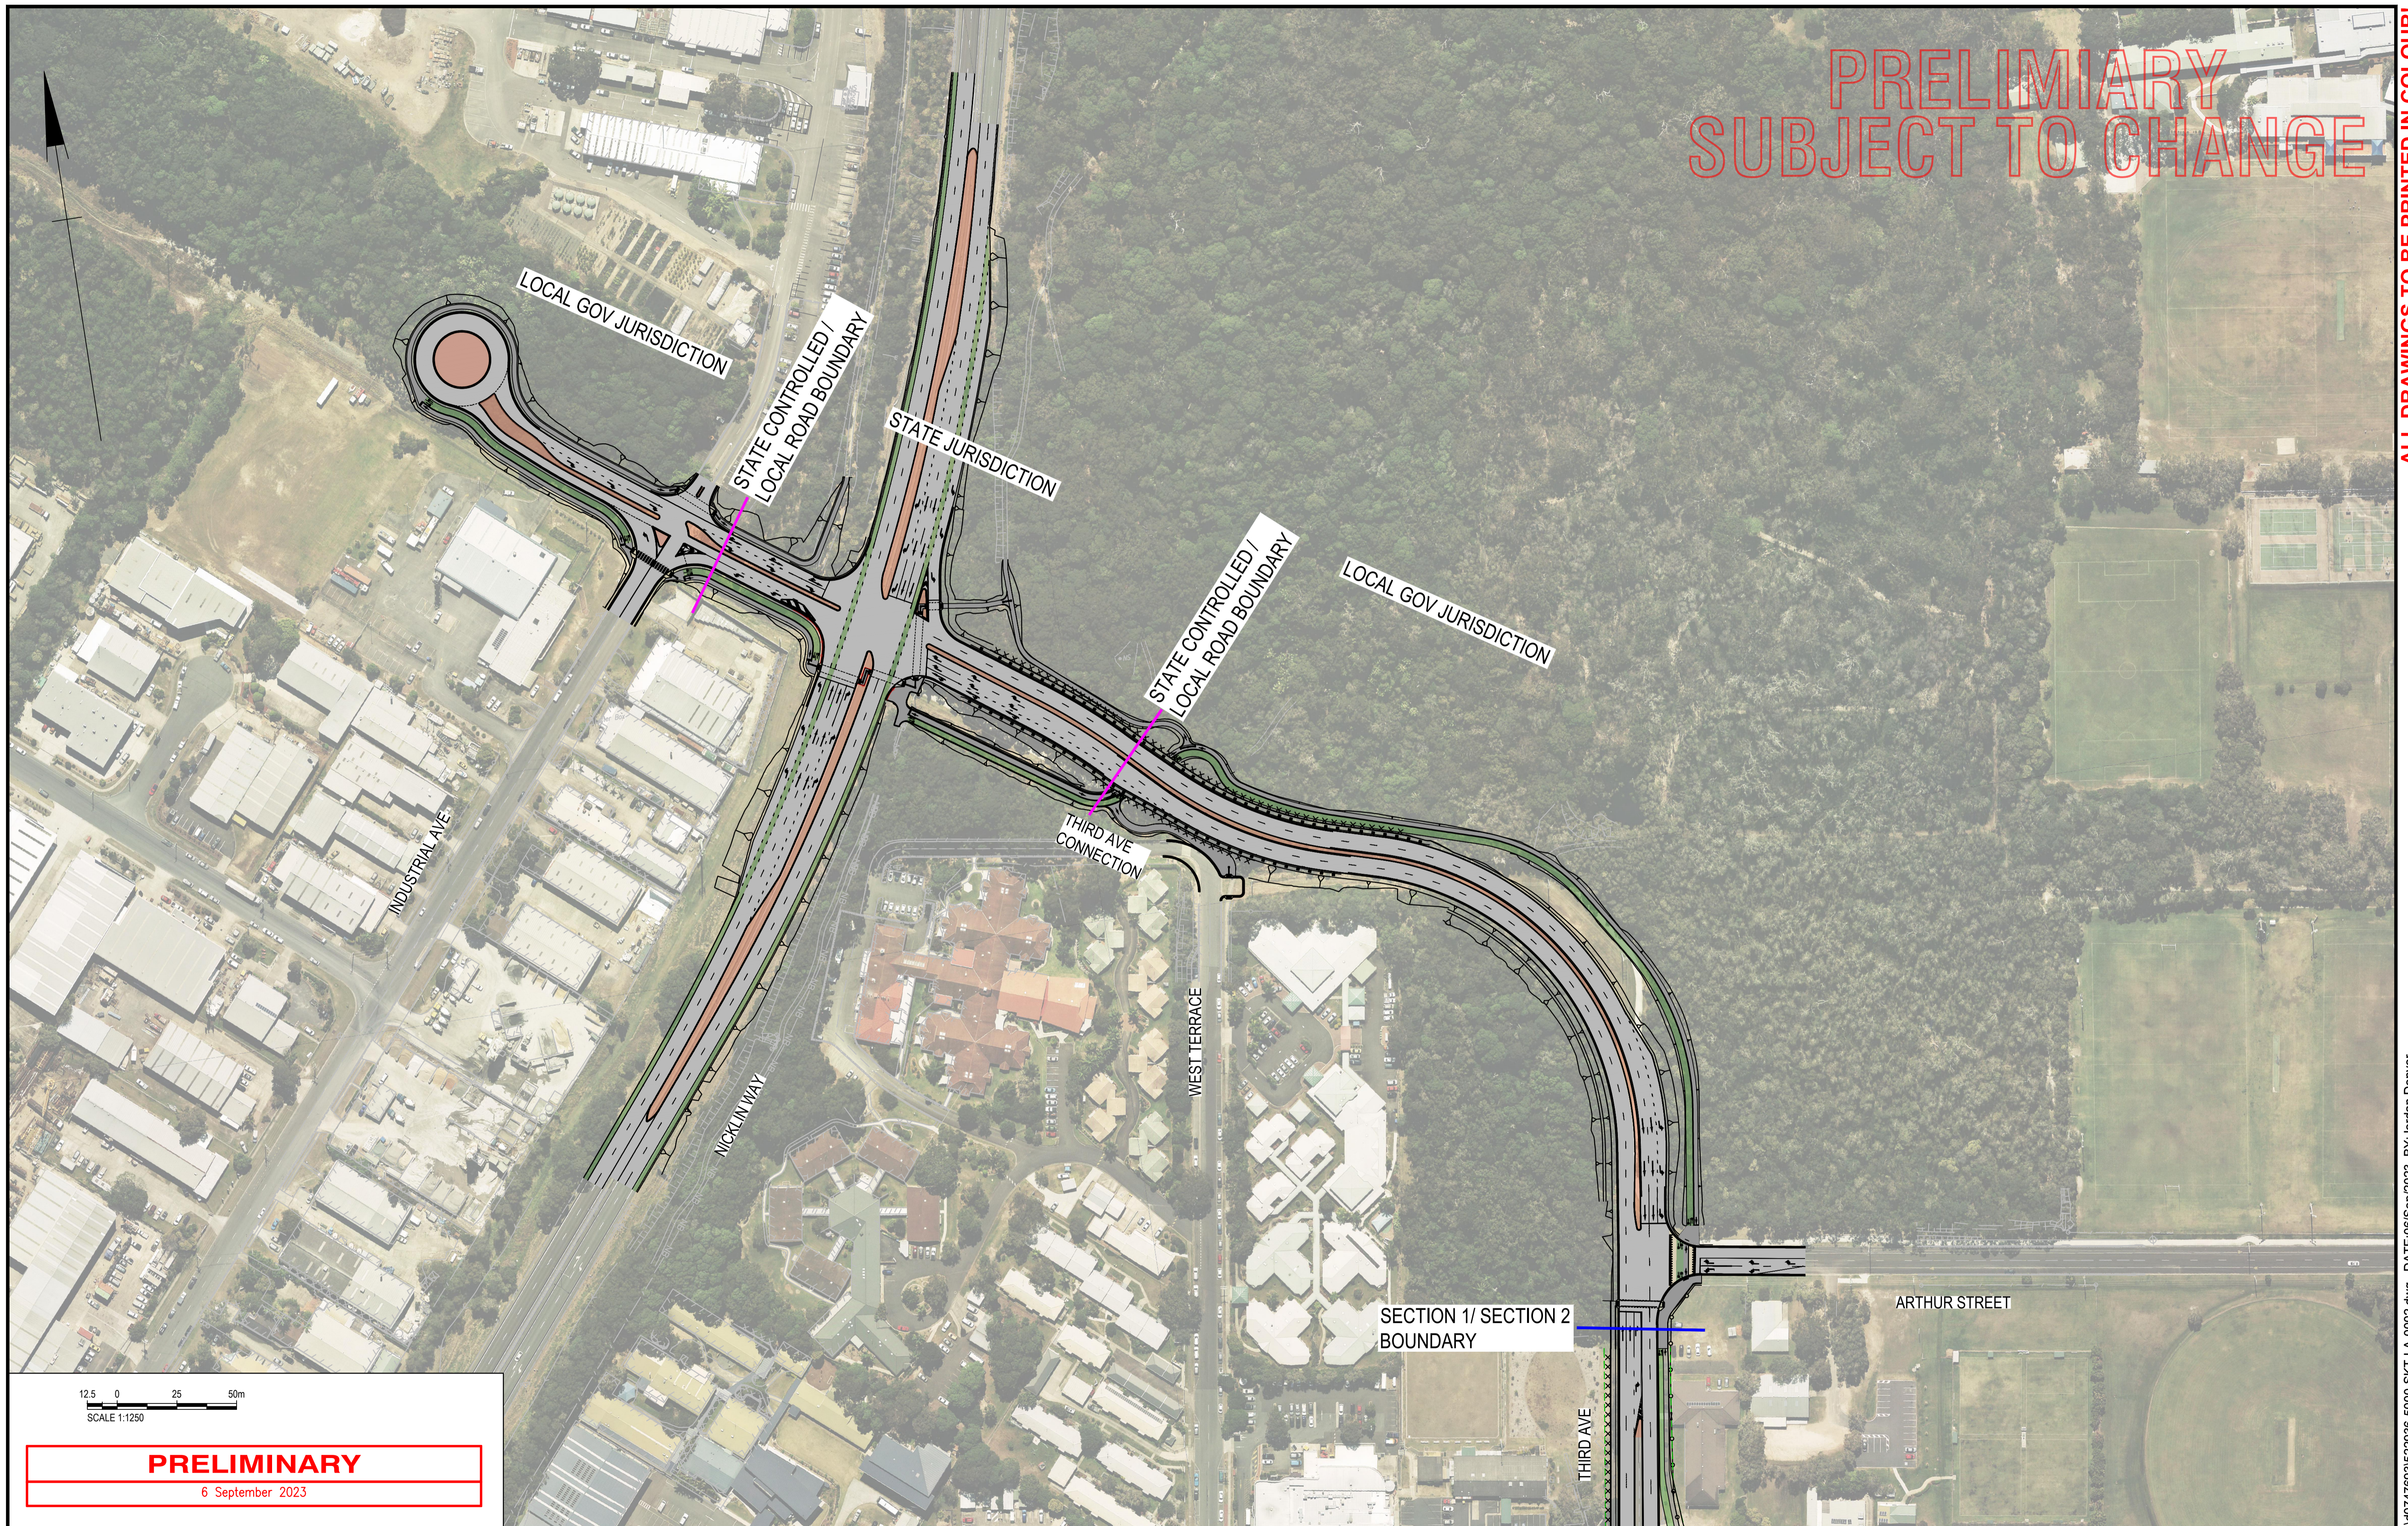

12.5 0 25 50m
SCALE 1:1250

PRELIMINARY

6 September 2023

Rv	DATE	REVISIONS	REC.	APPR.

DRAWN -
CHECKED -
Design and Placemaking Services



THIRD AVENUE, CALOUNDRA
CALOUNDRA TRANSPORT CORRIDOR UPGRADE
SECTION 2
GENERAL LAYOUT 06/09/2023

Drawing Number
Sheet No. - Revision No.
1