


PRELIMINARY
SUBJECT TO CHANGE

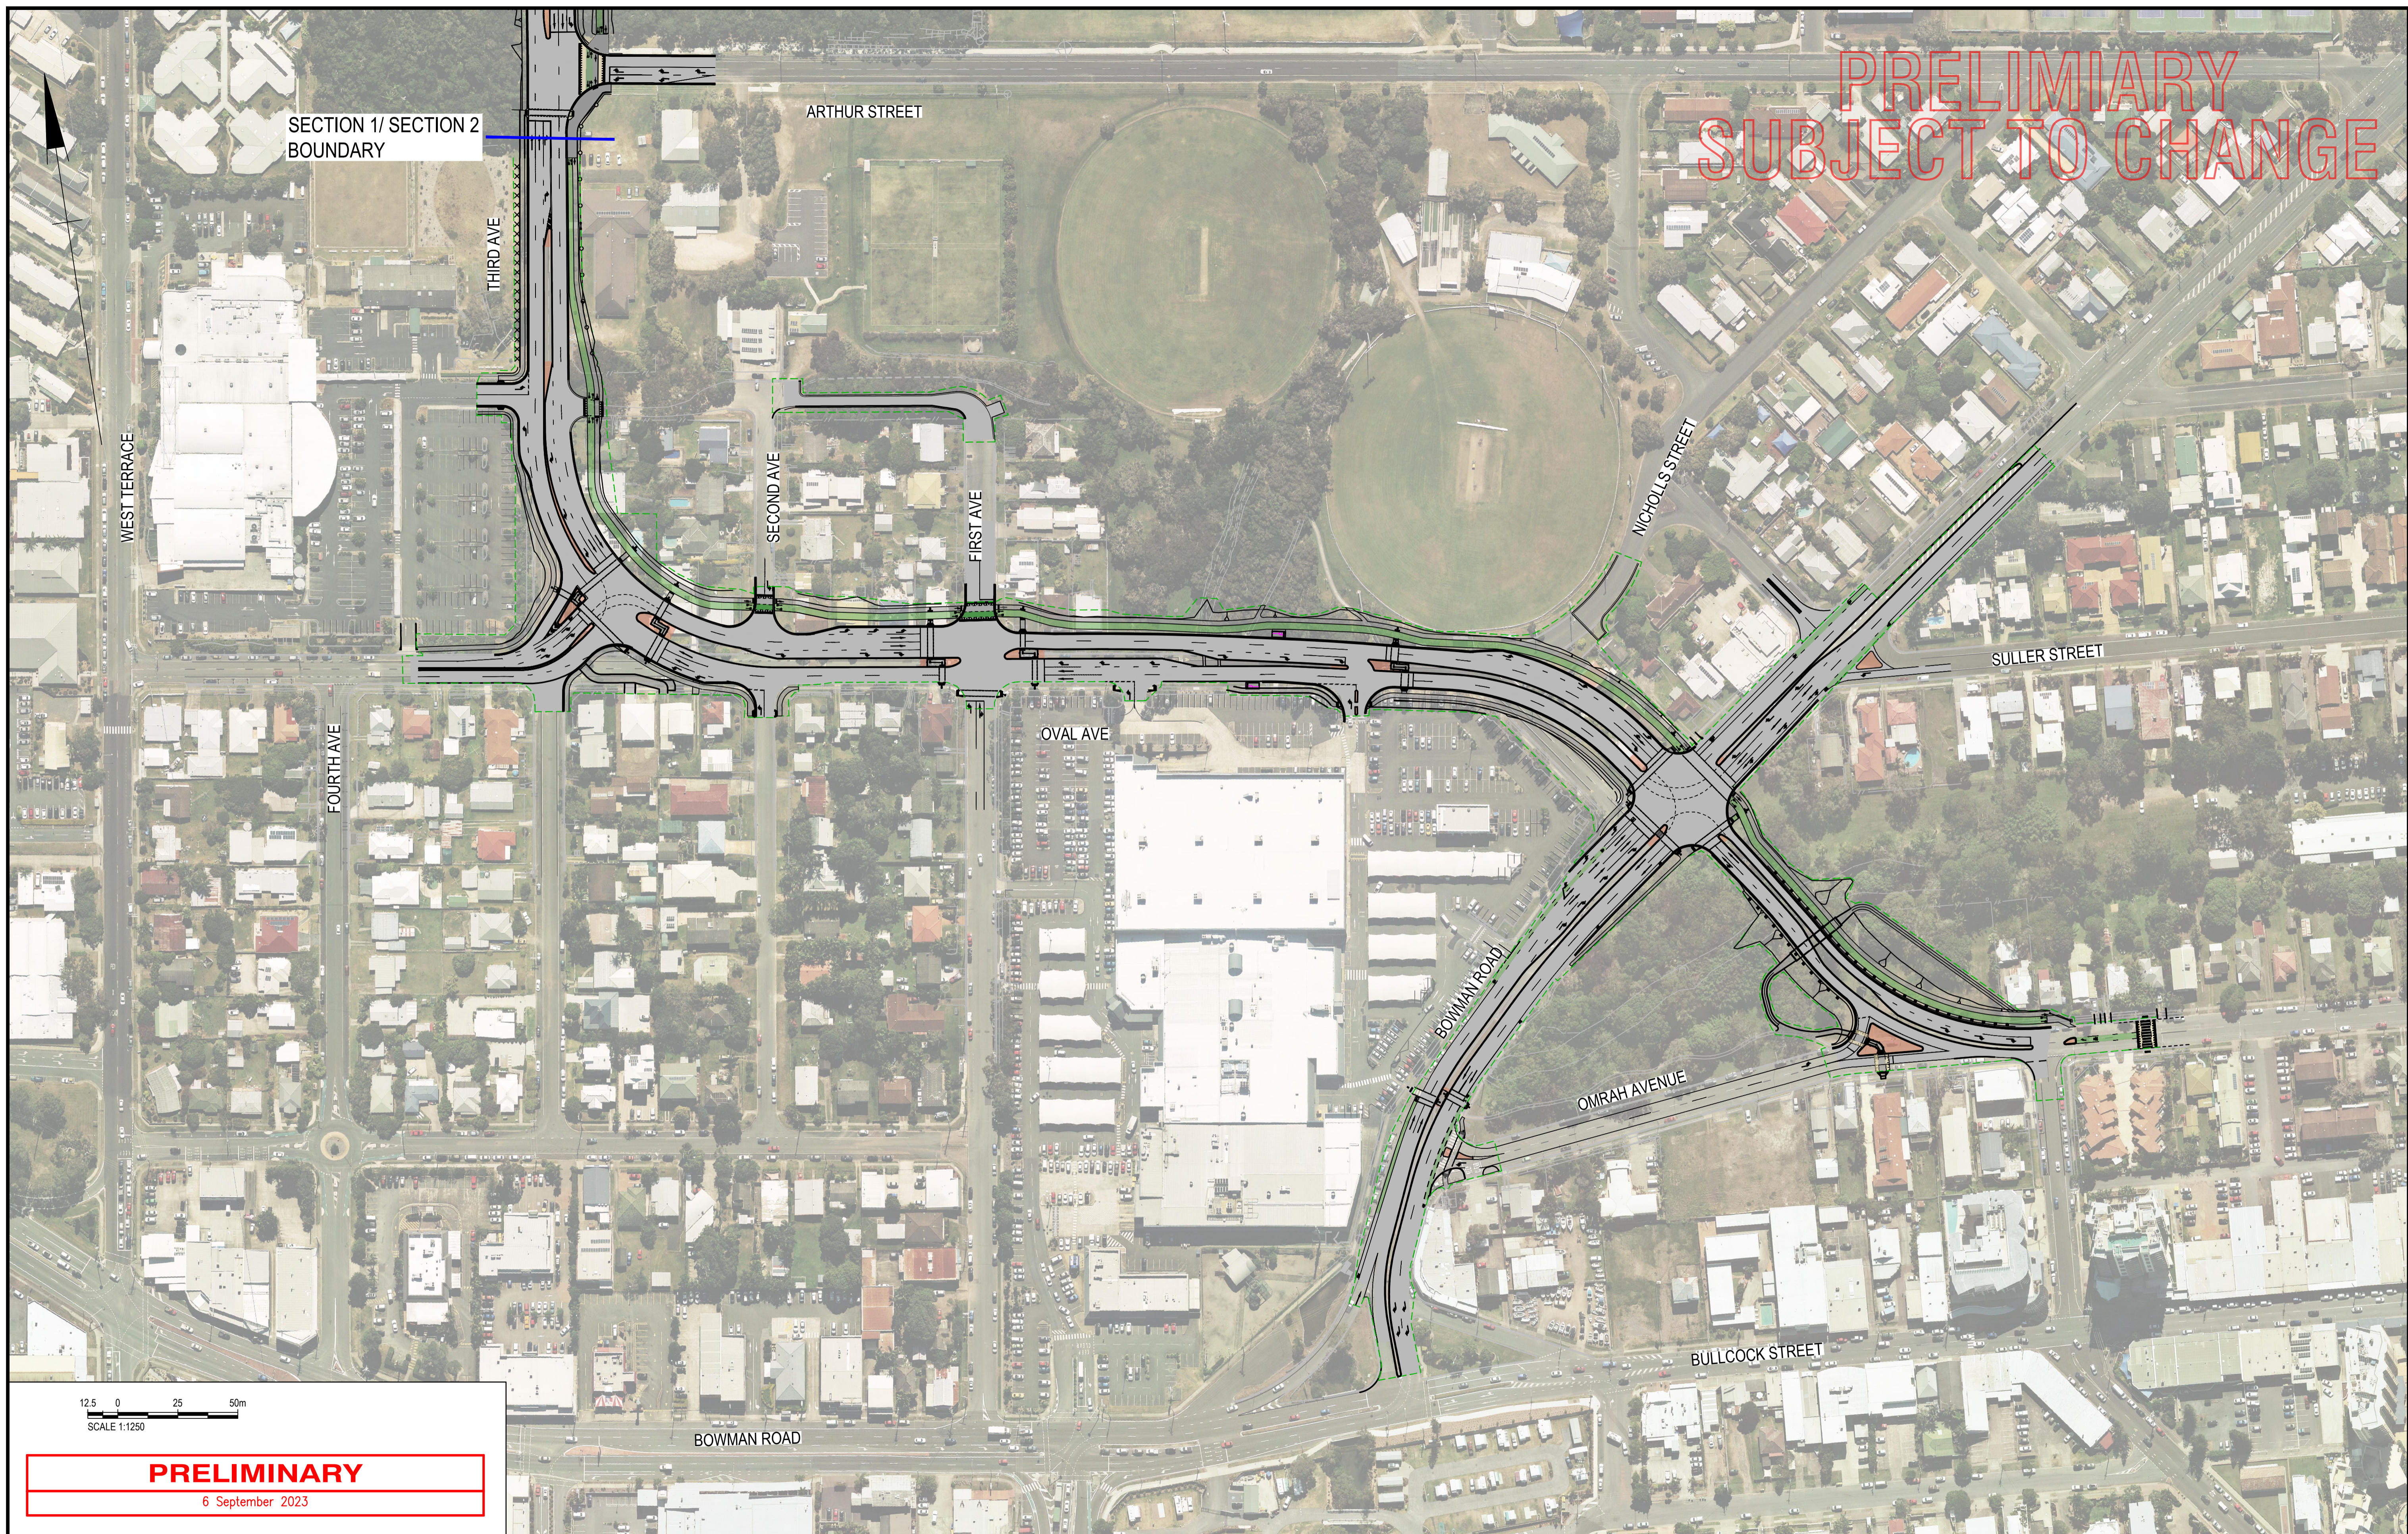

12.5 0 25 50m
SCALE 1:1250

PRELIMINARY
6 September 2023

Rv	DATE	REVISIONS	REC.	APPR.

DRAWN	-
CHECKED	-
<i>Design and Placemaking Services</i>	



THIRD AVENUE, CALOUNDRA
CALOUNDRA TRANSPORT CORRIDOR UPGRADE
SECTION 1
GENERAL LAYOUT 06/09/2023

Drawing Number	
Sheet No. - Revision No.	1

FILE:C:\pw_work\laudc1_01\07476931622936-5000-SKT-LA-0002.dwg DATE:06/Sep/2023 BY:Jordan.Denyer