


DC1 Figure 2
Sewerage Trunk Infrastructure

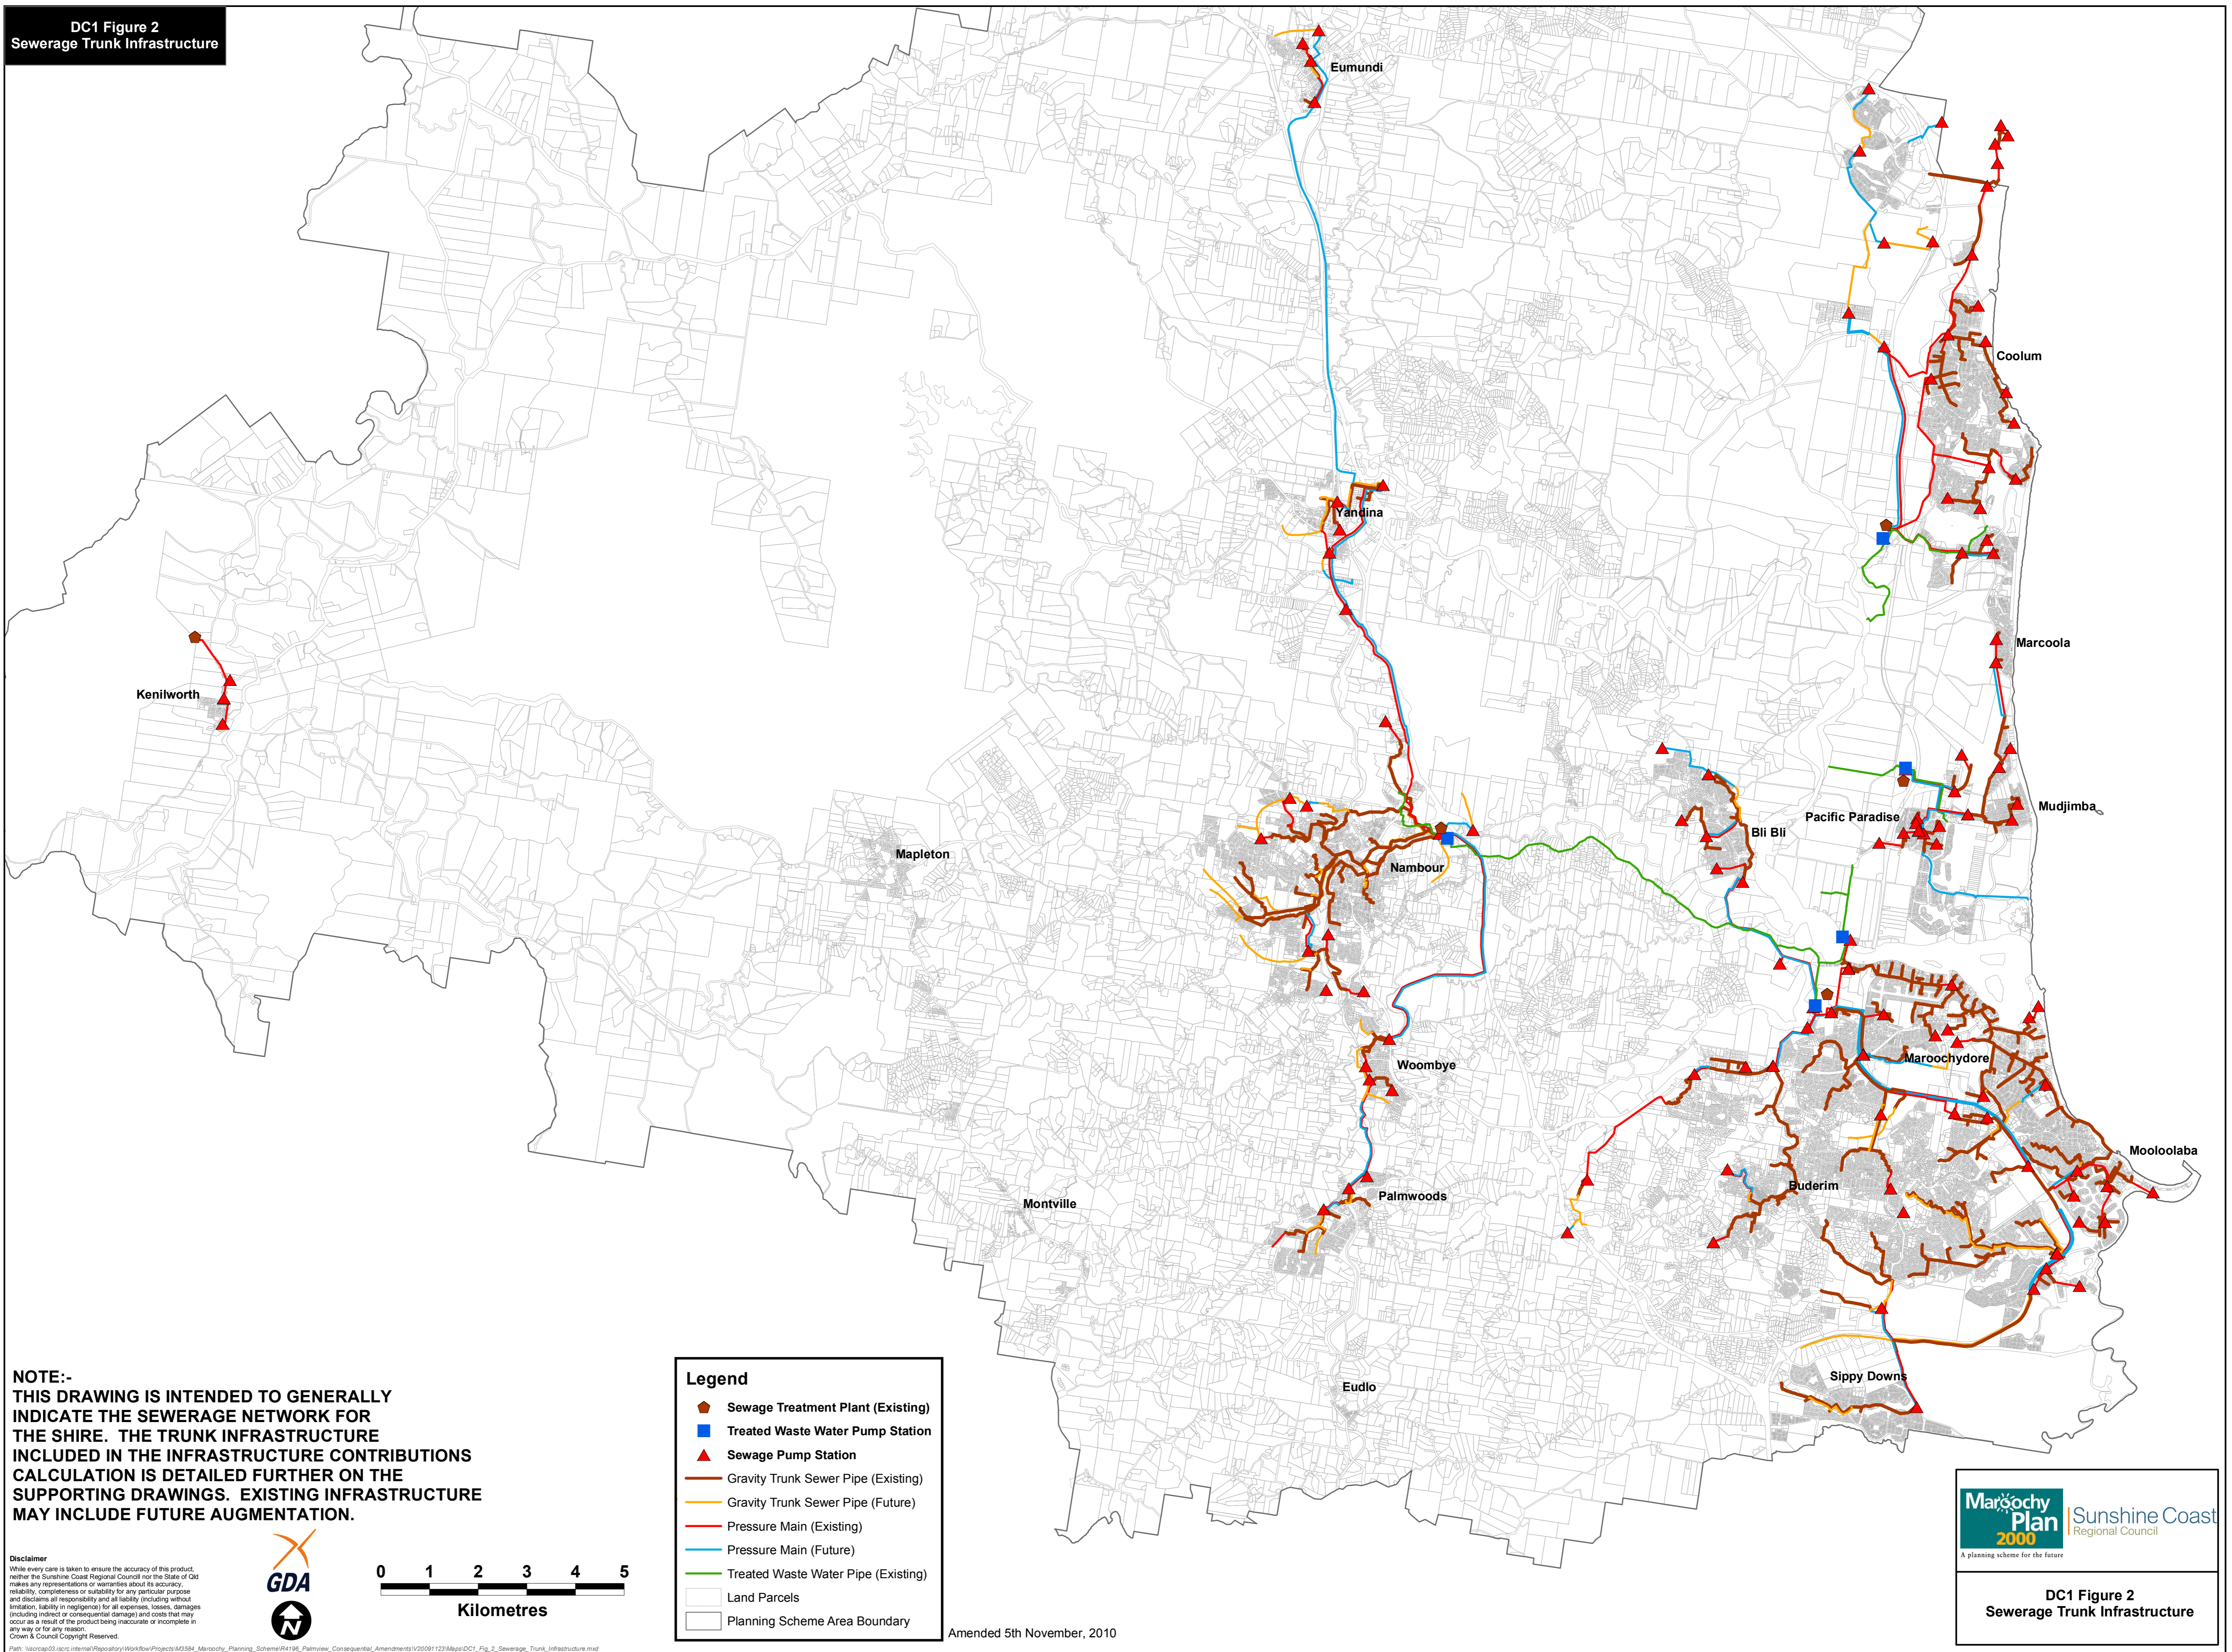


NOTE:-
THIS DRAWING IS INTENDED TO GENERALLY INDICATE THE SEWERAGE NETWORK FOR THE SHIRE. THE TRUNK INFRASTRUCTURE INCLUDED IN THE INFRASTRUCTURE CONTRIBUTIONS CALCULATION IS DETAILED FURTHER ON THE SUPPORTING DRAWINGS. EXISTING INFRASTRUCTURE MAY INCLUDE FUTURE AUGMENTATION.

Legend

- ◆ Sewage Treatment Plant (Existing)
- Treated Waste Water Pump Station
- ▲ Sewage Pump Station
- Gravity Trunk Sewer Pipe (Existing)
- Gravity Trunk Sewer Pipe (Future)
- Pressure Main (Existing)
- Pressure Main (Future)
- Treated Waste Water Pipe (Existing)
- Land Parcels
- Planning Scheme Area Boundary

Disclaimer
While every care is taken to ensure the accuracy of this product, neither the Sunshine Coast Regional Council nor the State of Qld makes any representations or warranties about its accuracy, reliability, completeness or suitability for any particular purpose and disclaims all responsibility and all liability (including without limitation, liability in negligence) for all expenses, losses, damages (including indirect or consequential damage) and costs that may occur as a result of the product being inaccurate or incomplete in any way or for any reason.
Crown & Council Copyright Reserved.

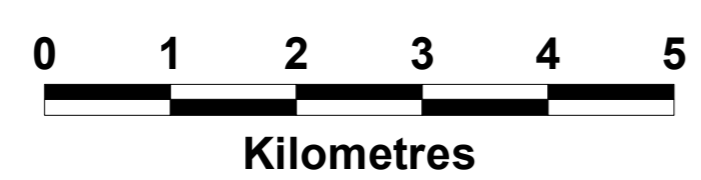

Amended 5th November, 2010

Maroochy Plan 2000 | Sunshine Coast Regional Council
A planning scheme for the future

DC1 Figure 2
Sewerage Trunk Infrastructure