

Legend

Boundaries

- Maroochy PAC Master Planned Area Boundary
- Maroochy Central Precinct (Master Plan Unit) Boundary
- Cadastral Boundaries

Major Telecommunications Infrastructure

- Network Management Centre
- Local Access Distribution Hub
- 2 Lid Manhole
- 4 Lid Manhole
- Existing P100 Conduit
- Proposed 2X P100 Conduit
- Proposed P100 Conduit
- Service Areas


Major Road Transport Infrastructure

- Existing and Proposed Road

Major Public Transport Infrastructure

- Dedicated Transit Corridor (CAMCOS)
- Proposed Transit Corridor (under investigation)

0 100 200 400 600
 Metres

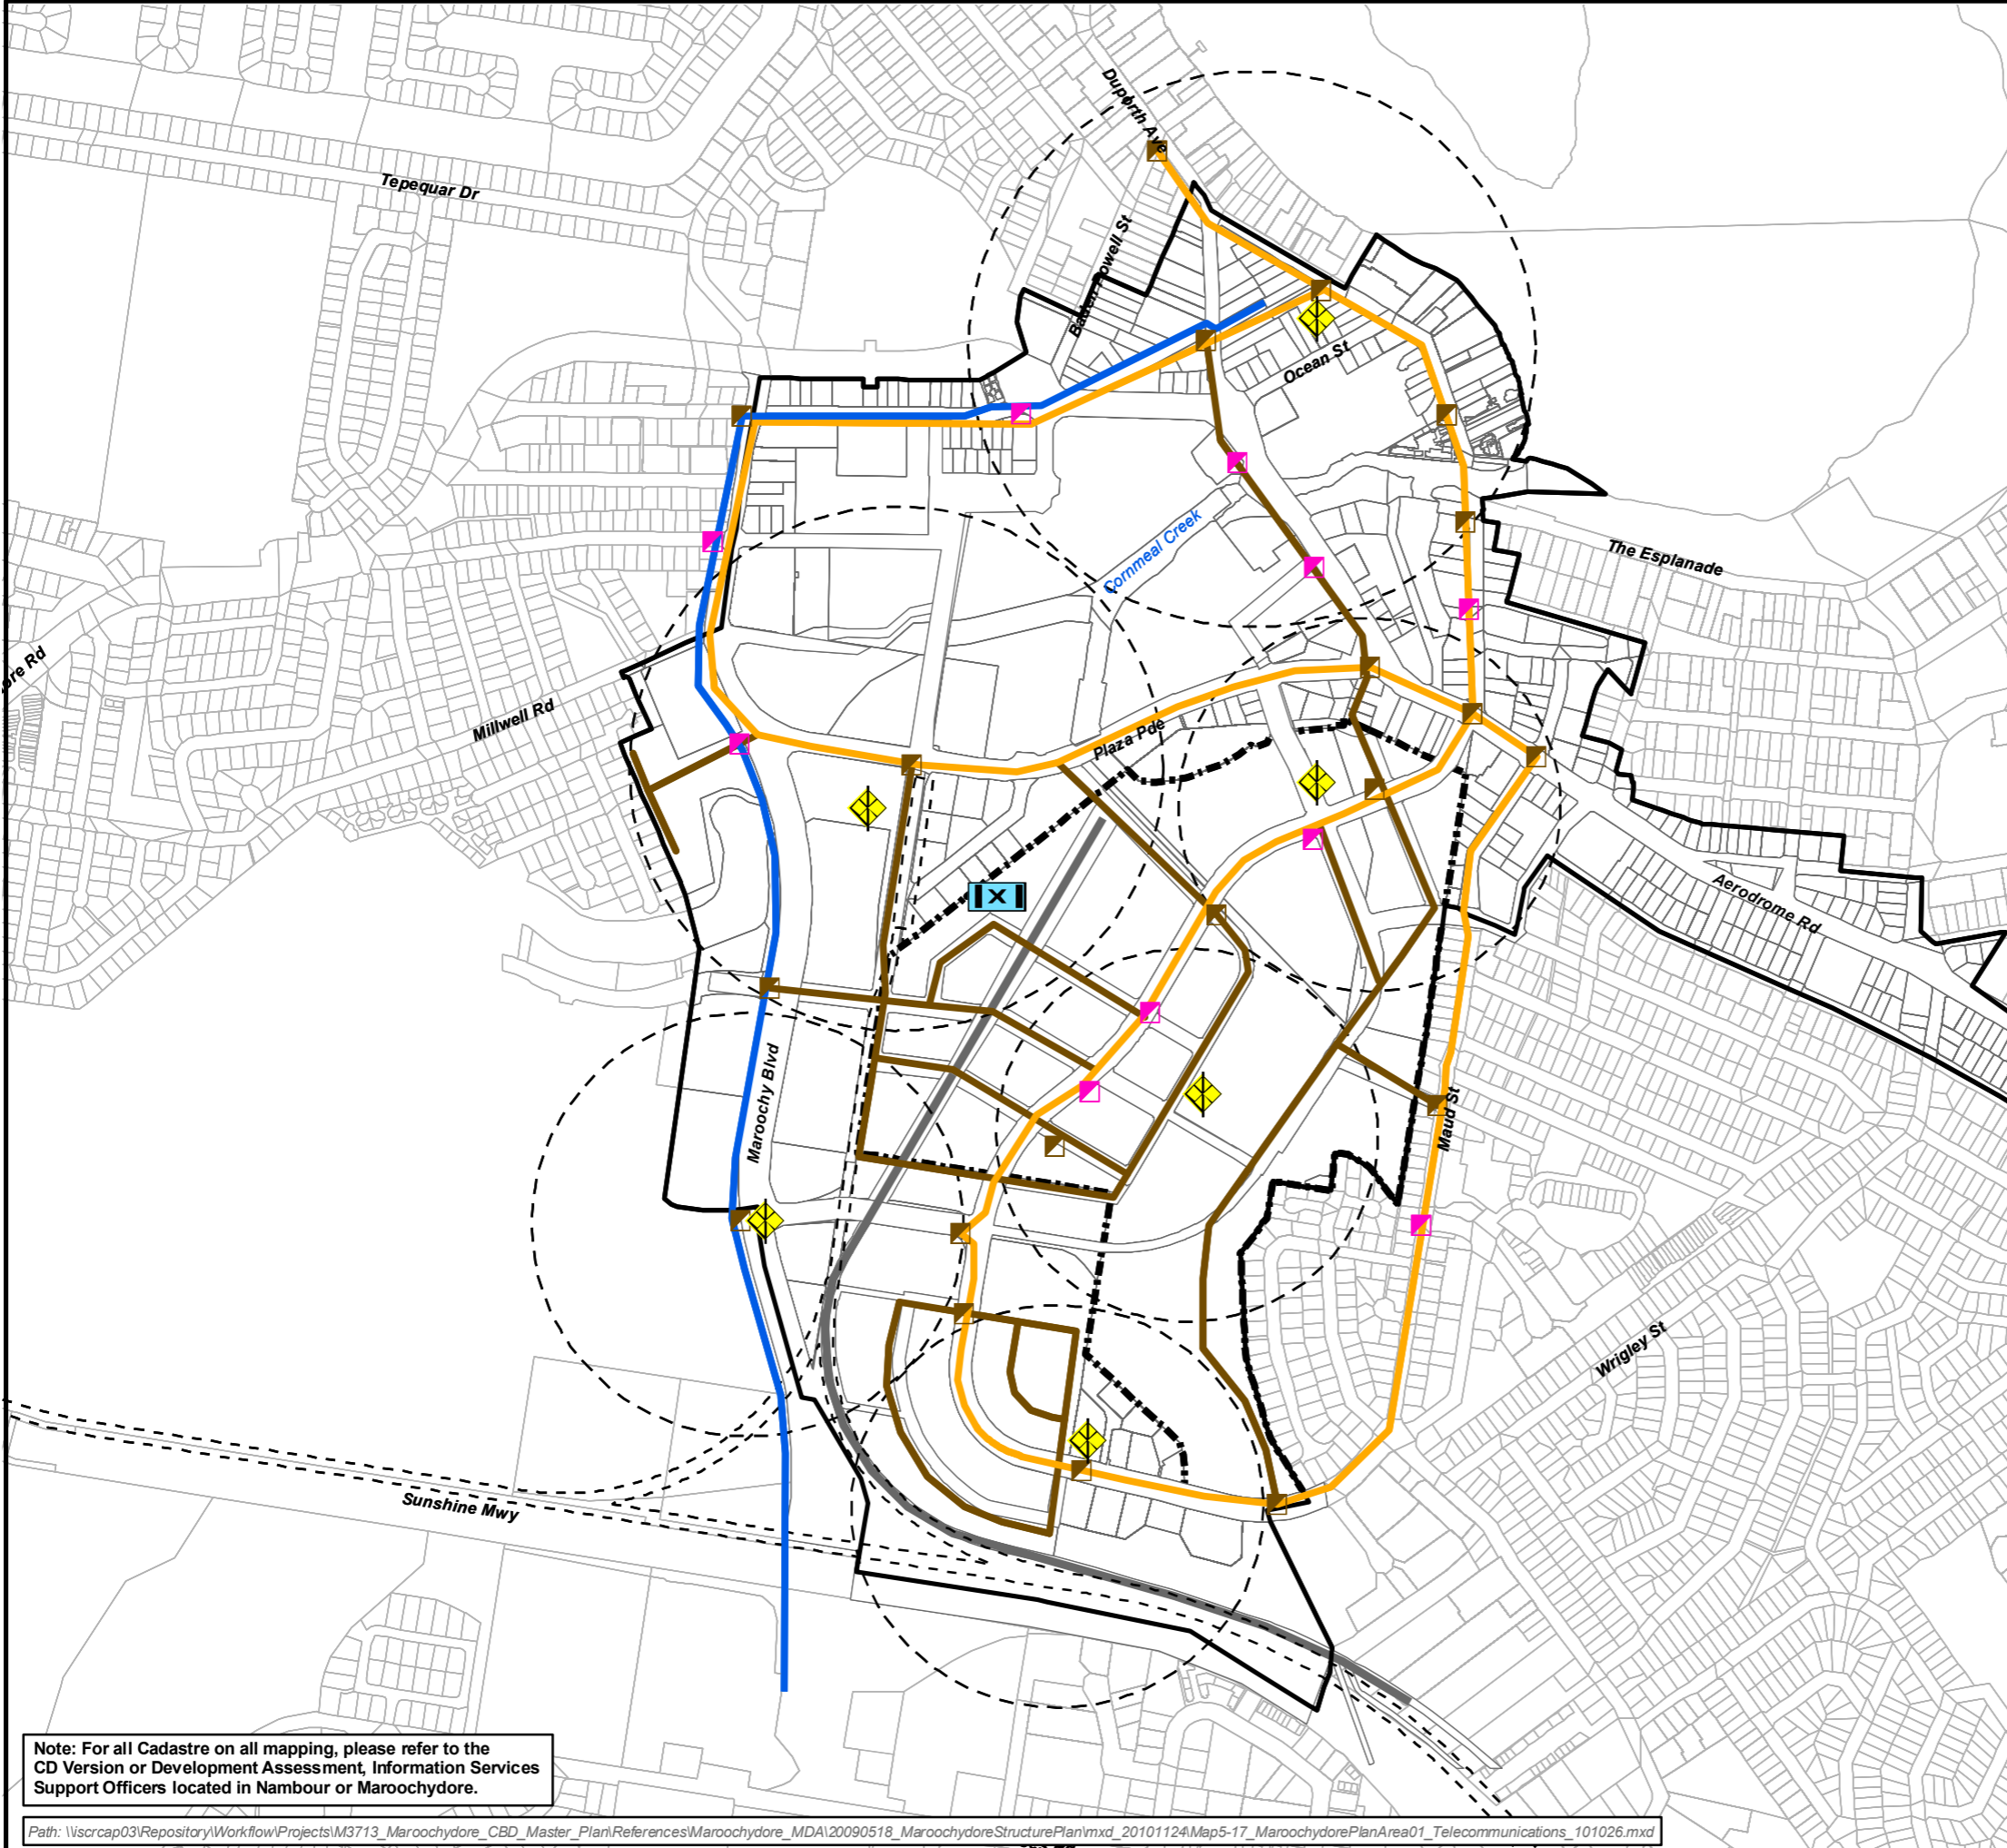

Note: For all Cadastre on all mapping, please refer to the CD Version or Development Assessment, Information Services Support Officers located in Nambour or Maroochy.

Path: \\scrcap03\Repository\Workflow\Projects\M3713_Maroochy_CBD_Master_Plan\References\Maroochy_MDA\20090518_MaroochyStructurePlan\mxd_20101124\Map5-17_MaroochyPlanArea01_Telecommunications_101026.mxd