



Item 8.2.3 Exception Under Local Government Regulation 2012 for water supply easements within Lot 1103 on SP 206552, Lot 1105 on SP 206553 and Lot 1106 on SP 206556 located at the Sunshine Coast Airport

Appendix A Easement Plans for Water Supply

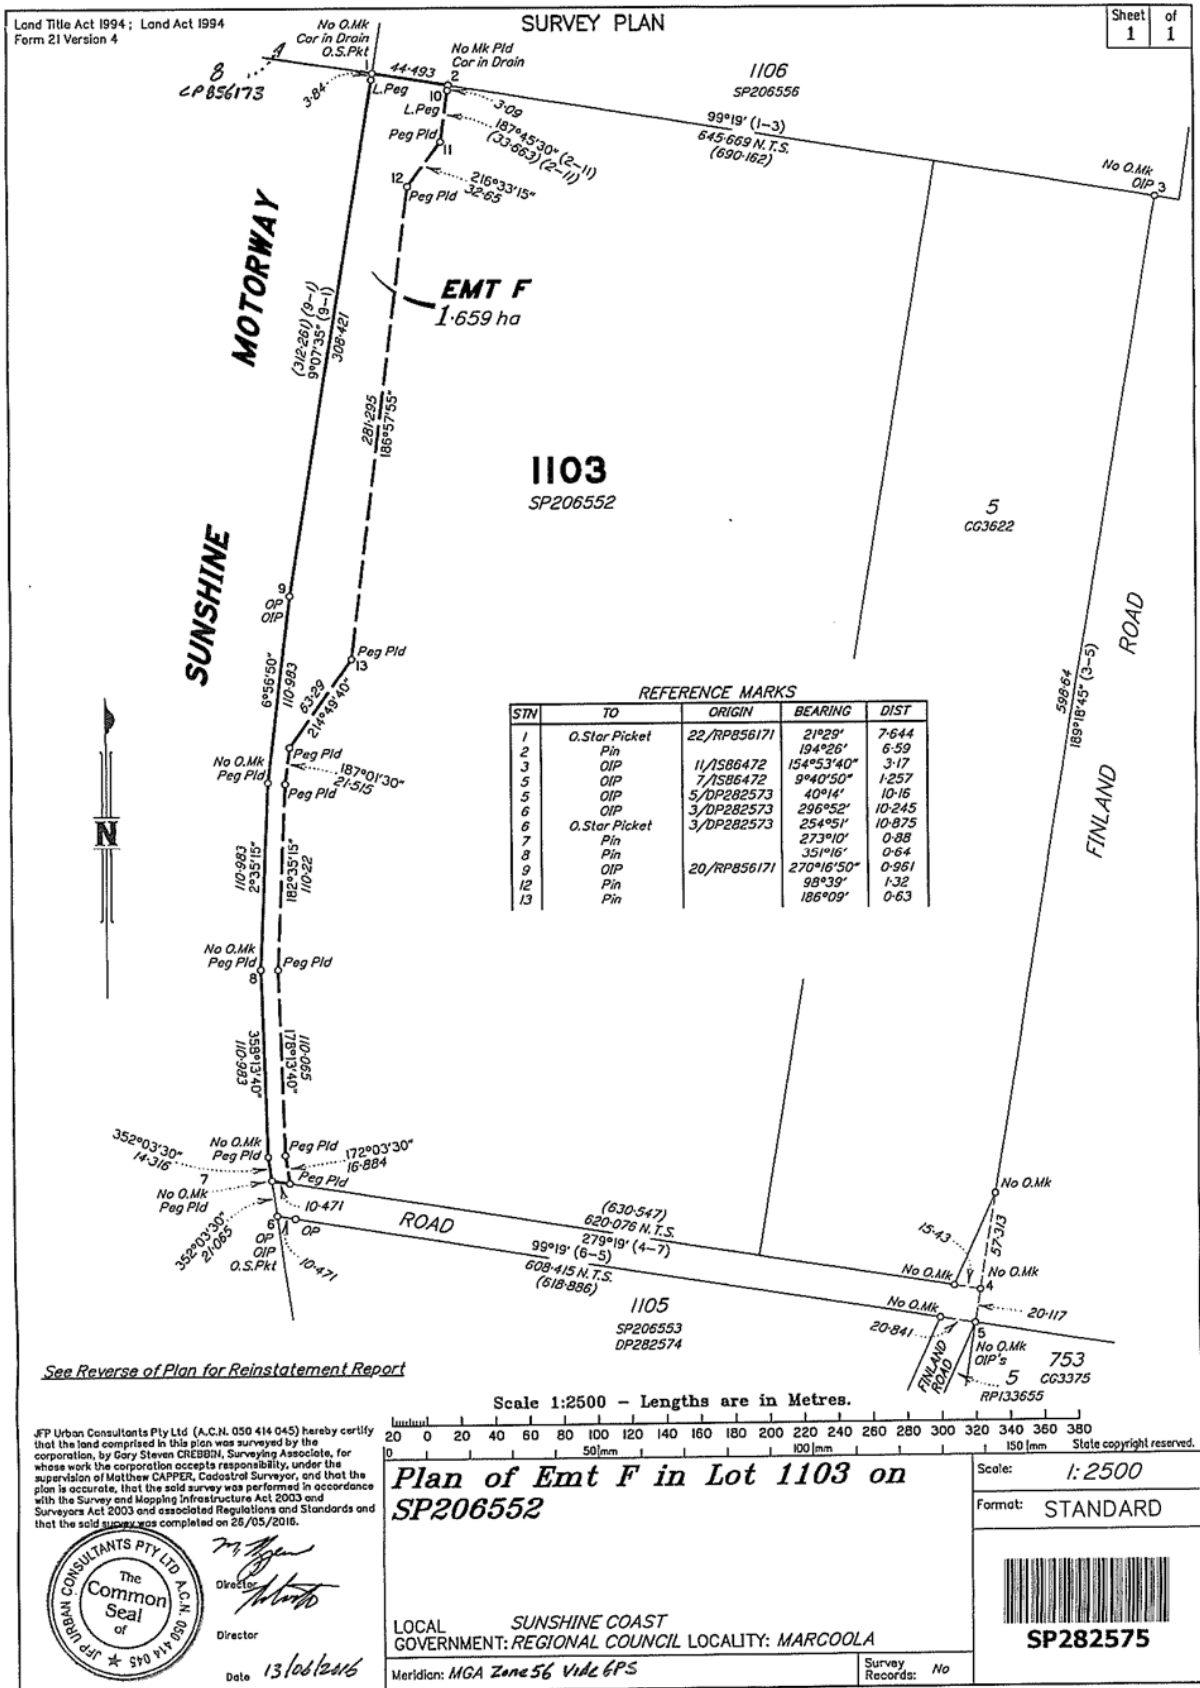

Item 8.2.3 Exception Under Local Government Regulation 2012 for water supply easements within Lot 1103 on SP 206552, Lot 1105 on SP 206553 and Lot 1106 on SP 206556 located at the Sunshine Coast Airport

Appendix A Easement Plans for Water Supply

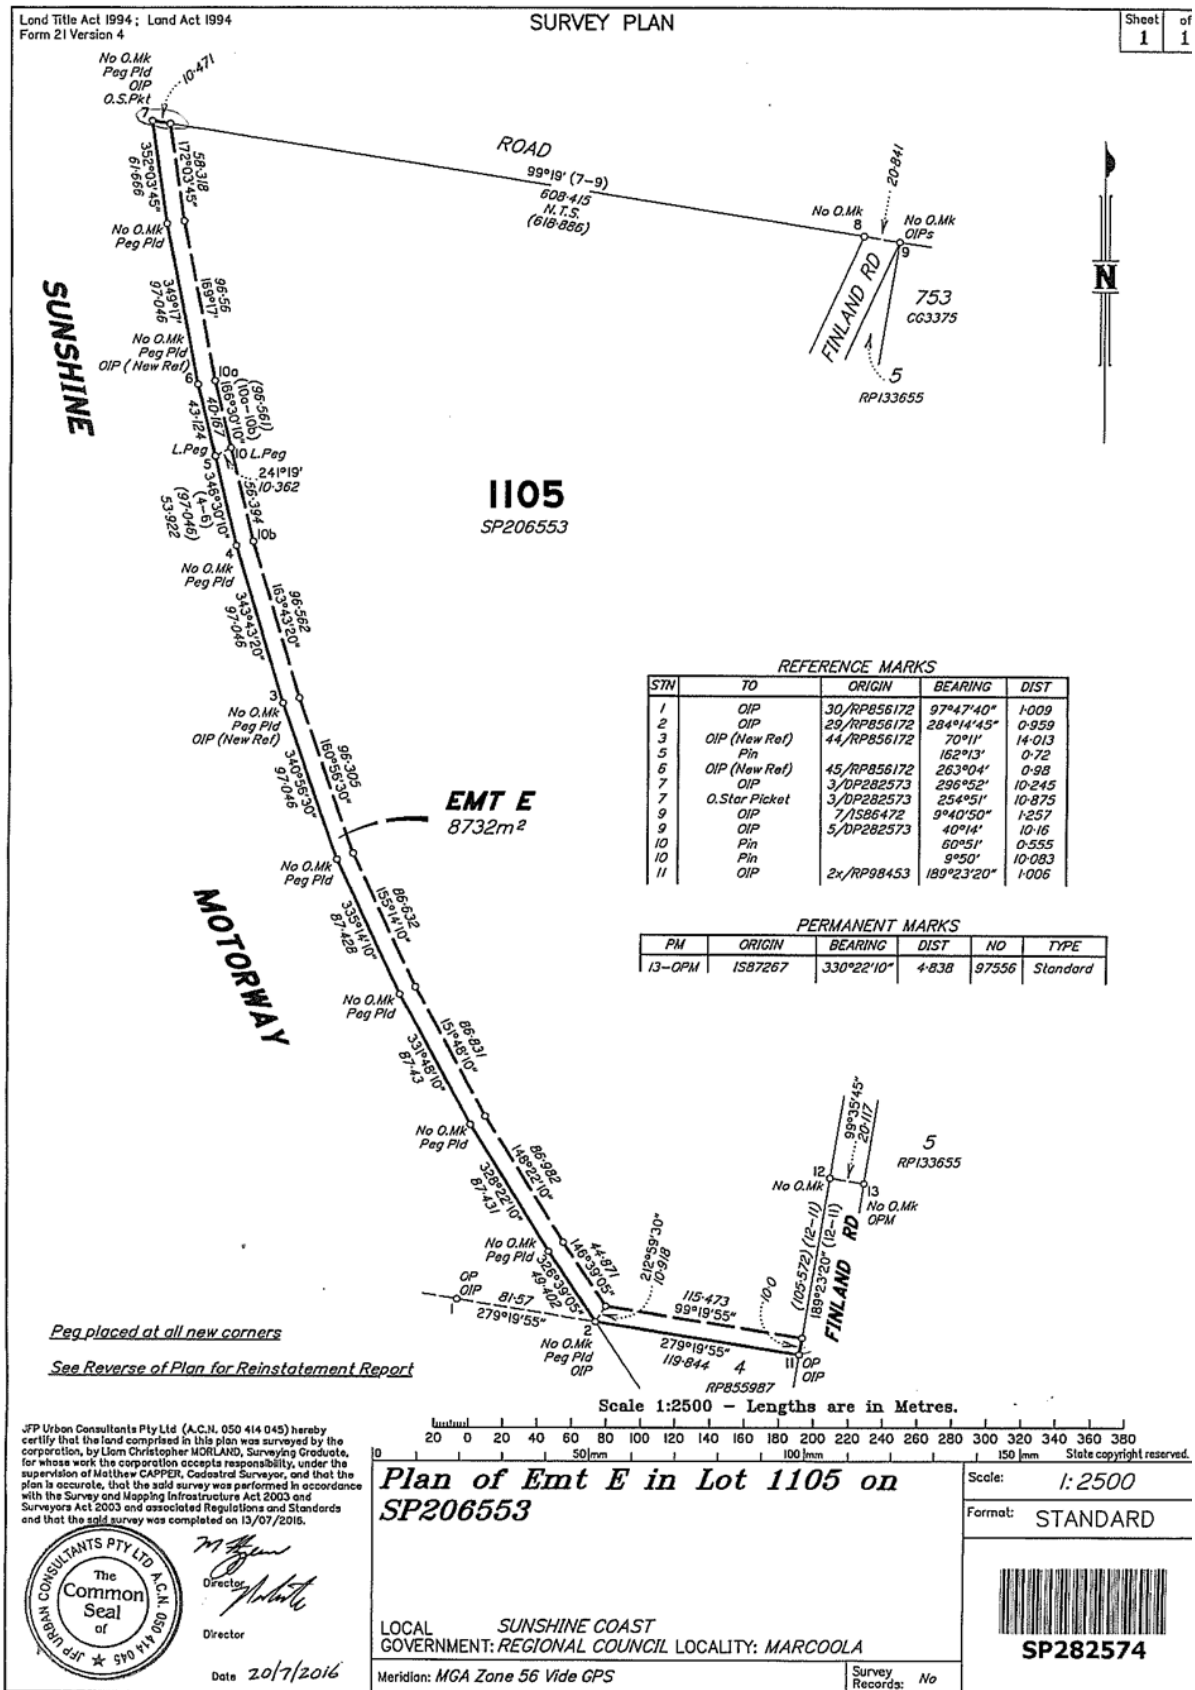

Item 8.2.3 Exception Under Local Government Regulation 2012 for water supply easements within Lot 1103 on SP 206552, Lot 1105 on SP 206553 and Lot 1106 on SP 206556 located at the Sunshine Coast Airport

Appendix A Easement Plans for Water Supply

