






PIPELINE EASEMENT	
LOT TITLE	MERIDAN FIELD SPORTING COMPLEX
LOT NUMBER	606 SP231205
LOT AREA	456310m ²
EASEMENT AREA	10797m ²

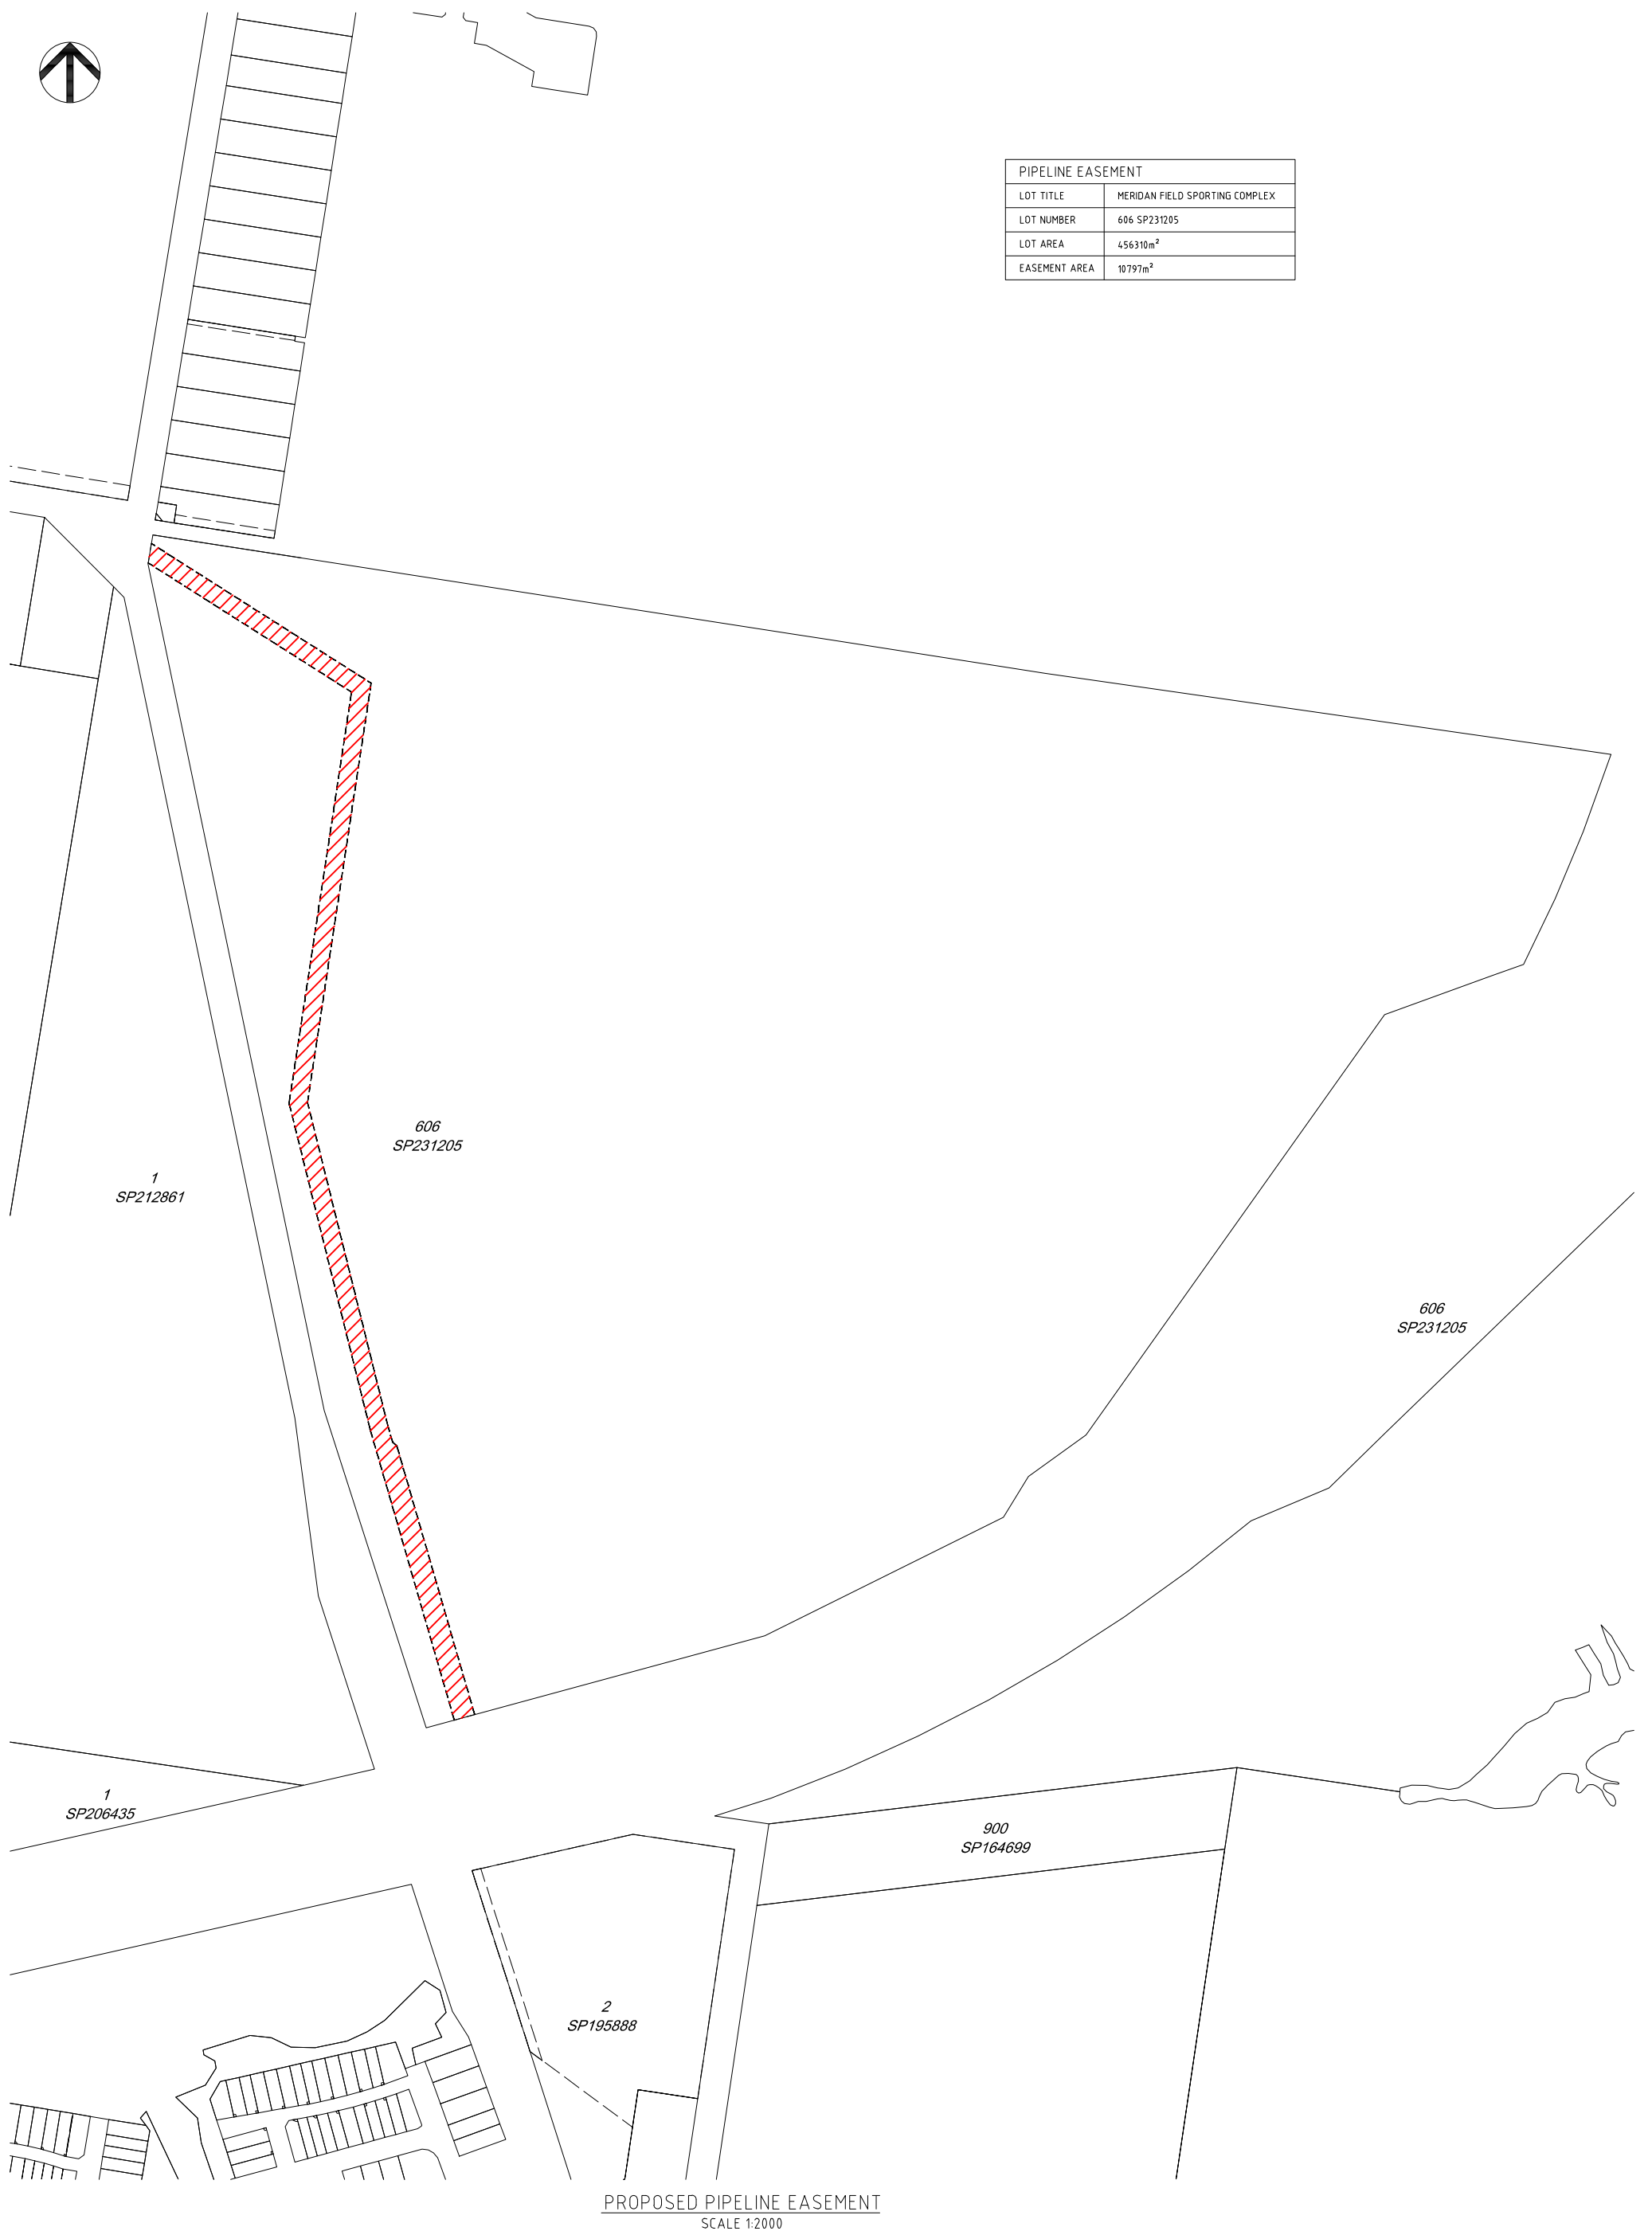

PROPOSED PIPELINE EASEMENT
SCALE 1:2000

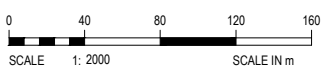


PROPOSED PIPELINE EASEMENT OVERVIEW
MERIDAN FIELD SPORTING COMPLEX
LOT 606 SP231205
BEG060-DW-OT-SKH-1000

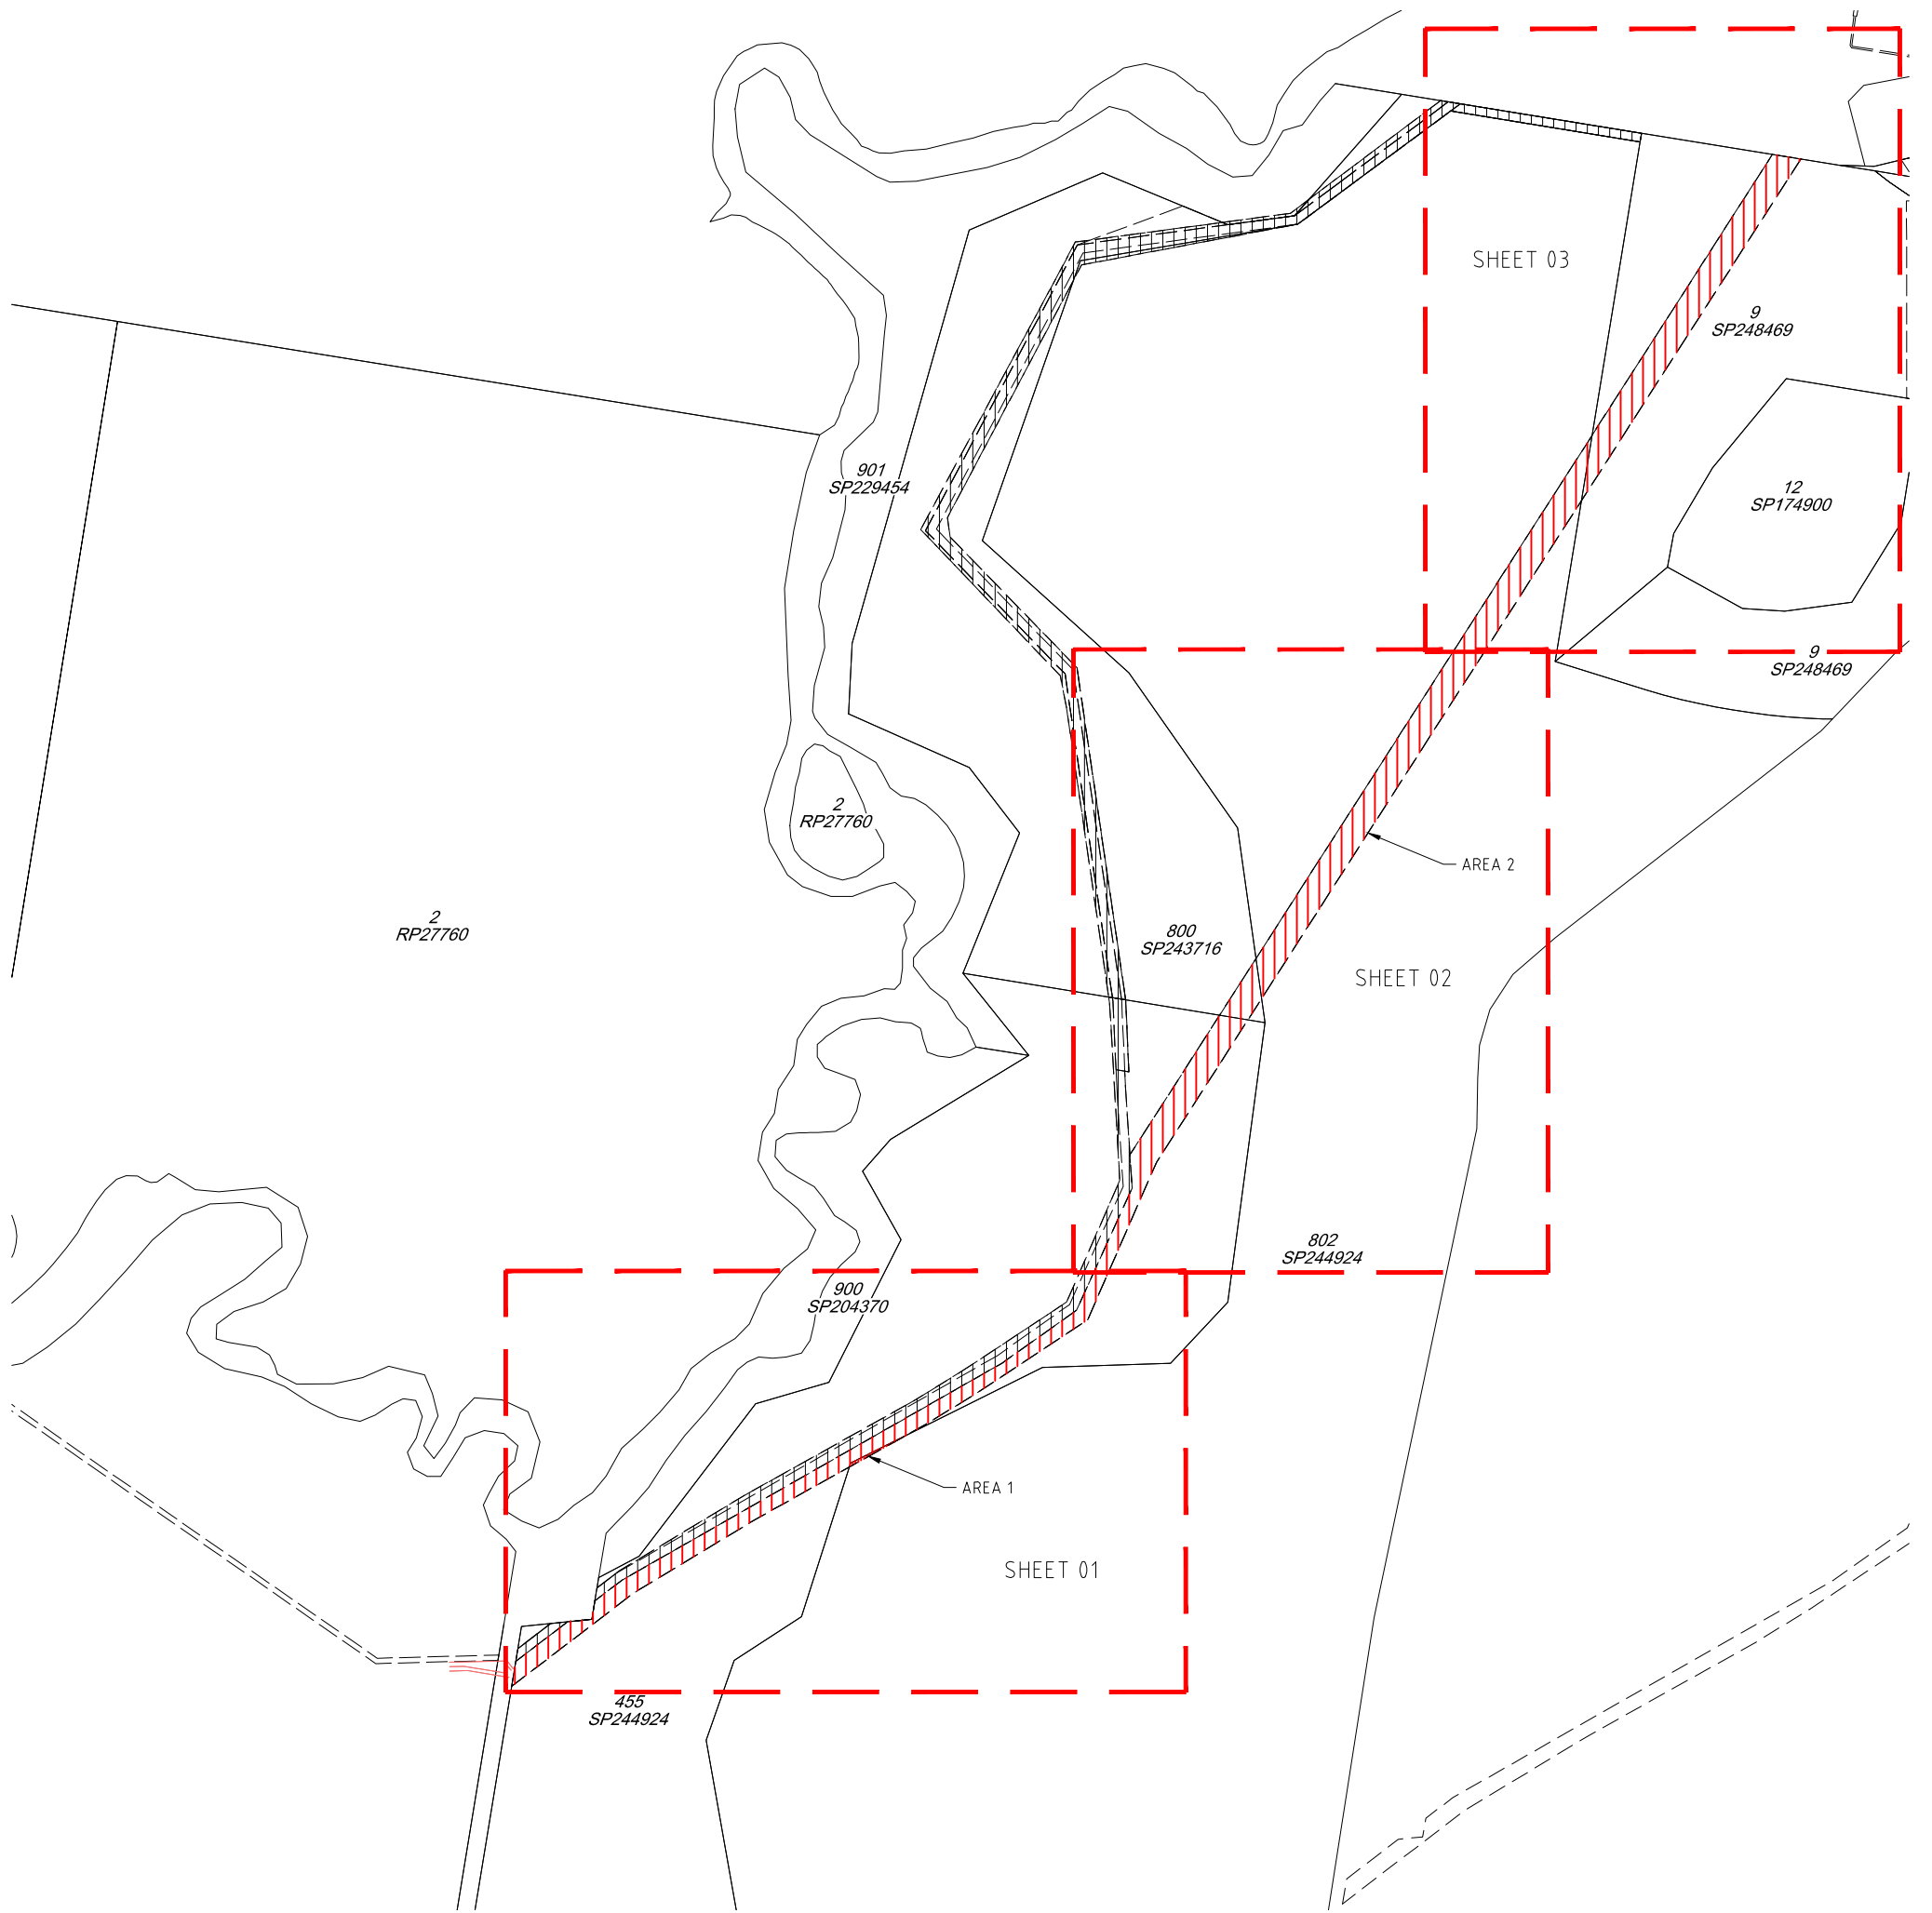

PROPOSED PIPELINE EASEMENT
SCALE 1:4000


LOT TITLE	LOT NUMBER	LOT AREA	EASEMENT AREA
KAWANA BUSHLAND RESERVE	455 SP244924	533379m ²	21362m ²
KAWANA BUSHLAND RESERVE	800 SP243716	209430m ²	1580m ²
KAWANA BUSHLAND RESERVE	802 SP244924 - AREA 1	124952m ²	119m ²
KAWANA BUSHLAND RESERVE	802 SP244924 - AREA 2	124952m ²	20705m ²
KAWANA BUSHLAND RESERVE	9 SP248469	208635m ²	12611m ²

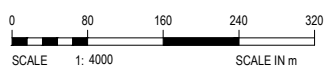




PROPOSED PIPELINE EASEMENT
SCALE 1:1000


PROPOSED PIPELINE EASEMENT
MERIDAN FIELD SPORTING COMPLEX
LOT 606 SP231205
BEG060-DW-OT-SKH-1001

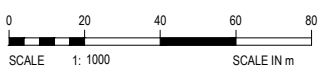

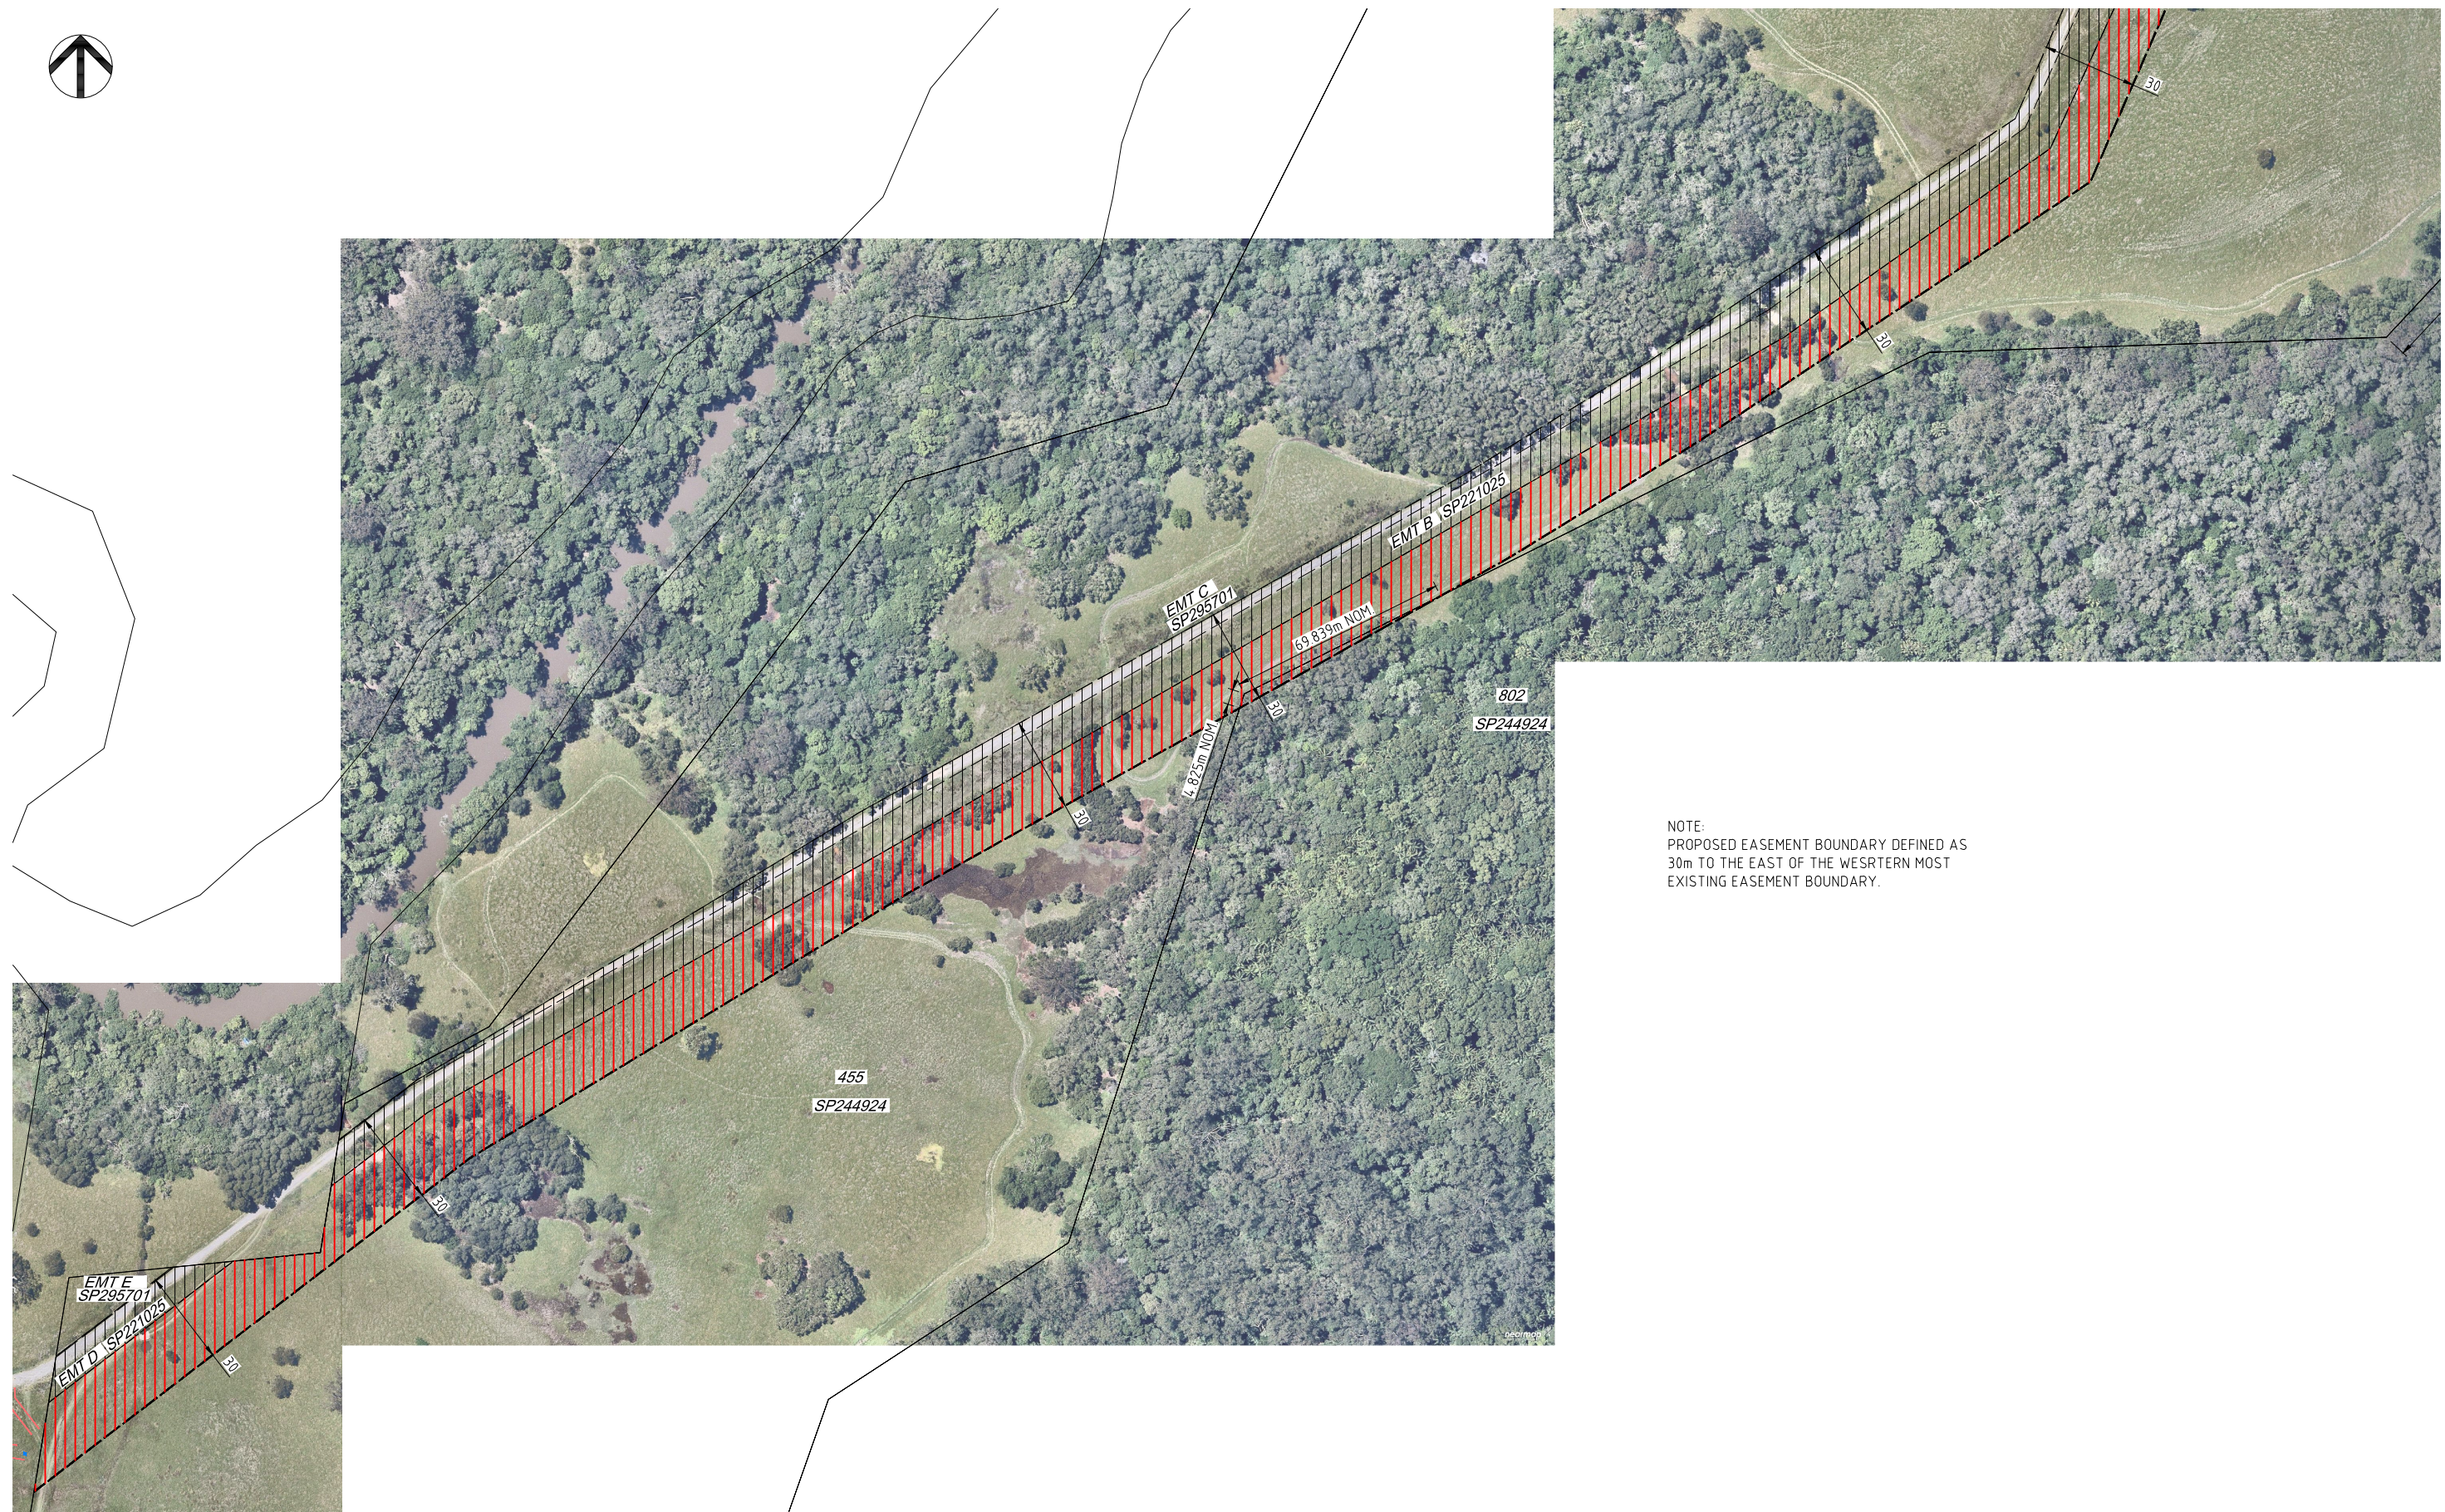


NOTE:
 PROPOSED EASEMENT BOUNDARY DEFINED AS
 30m TO THE EAST OF THE WESTERN MOST
 EXISTING EASEMENT BOUNDARY.


PROPOSED PIPELINE EASEMENT
 SCALE 1:1000

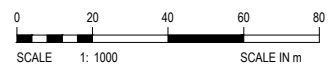

PROPOSED PIPELINE EASEMENT
 KAWANA BUSHLAND RESERVE
 BEG060-DW-OT-SKH-1003
 REV. 12/05/21

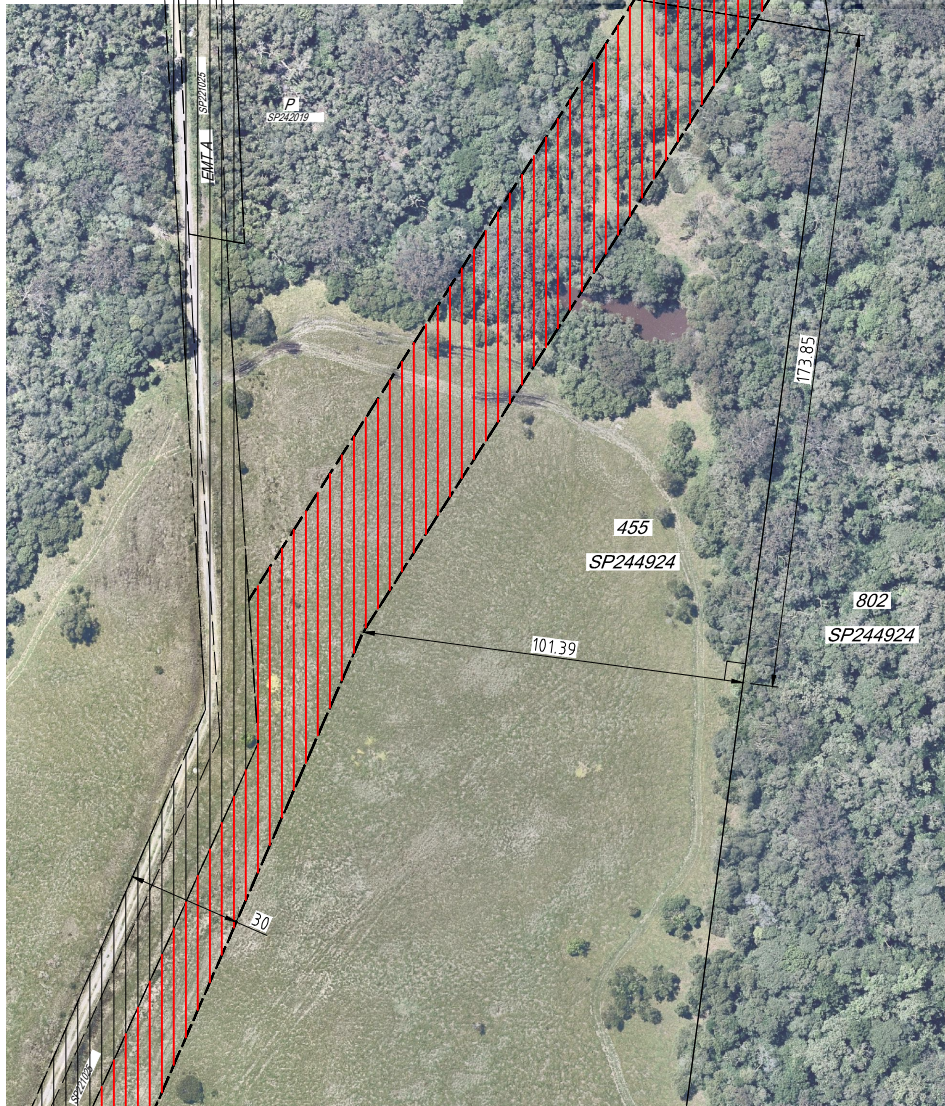

PROPOSED PIPELINE EASEMENT
SCALE 1:1000

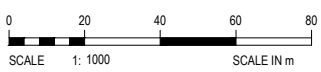

PROPOSED PIPELINE EASEMENT
KAWANA BUSHLAND RESERVE
BEG060-DW-OT-SKH-1004




802
SP244924

9
SP248469

12
SP174900

PROPOSED PIPELINE EASEMENT
SCALE 1:1000

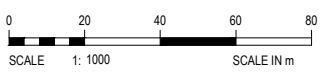

PROPOSED PIPELINE EASEMENT
KAWANA BUSHLAND RESERVE
BEG060-DW-OT-SKH-1005