

PROJECT PROPOSED MULTI-UNIT DEVELOPMENT	CLIENT CHADMONT PTY/LTD	 etenei DESIGN ARCHITECTS & CIVIL ENGINEERS Ph: (07) 54 796 794 Fax: (07) 54 796 199 10 SCAR STREET, MARGARETVILLE PO BOX 1206, MARGARETVILLE, QLD 4158	JOB No: 13063
SITE ADDRESS LOT 2001 (2-10) GALAH PLACE, MOUNTAIN CREEK	DRAWING TYPICAL TYPE 'B' FLOOR PLAN		date: 22.10.13 drawn: MKS checked: MNS scale: 1:300 (A3)






**INDICATIVE STREET ELEVATION
 (TYPE 'A' PARTIAL)**



**INDICATIVE DRIVEWAY ELEVATION
 (TYPE 'A' PARTIAL)**



<p>SITE ADDRESS LOT 2001 (2-10) GALAH PLACE, MOUNTAIN CREEK</p>	<p>DRAWING INDICATIVE TYPE 'A' ELEVATIONS</p>			<p>date: 22.10.13 drawn: MK checked: WAS scale: 1:100 (A3)</p>

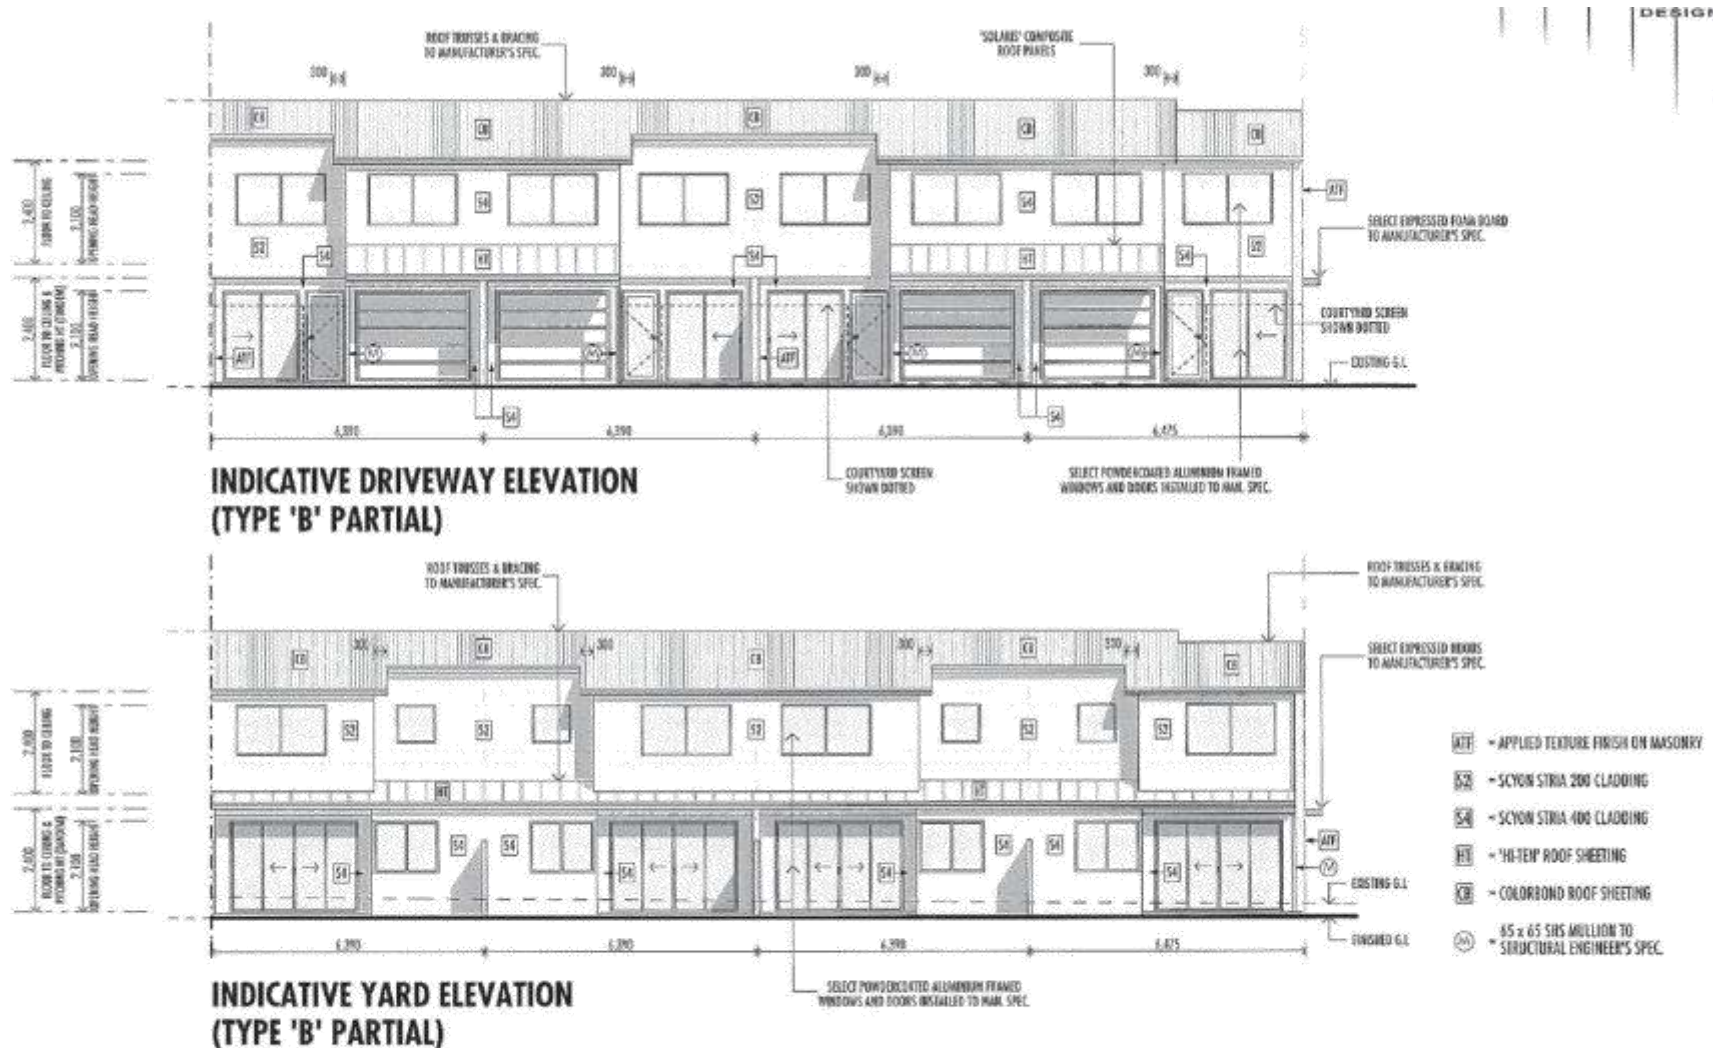

<p>SITE ADDRESS LOT 2001 (2-10) GALAH PLACE, MOUNTAIN CREEK</p>	<p>DRAWING INDICATIVE TYPE 'B' ELEVATIONS</p>		

