




DA SCANLON PROPERTY GROUP Att 1 Proposal Plans


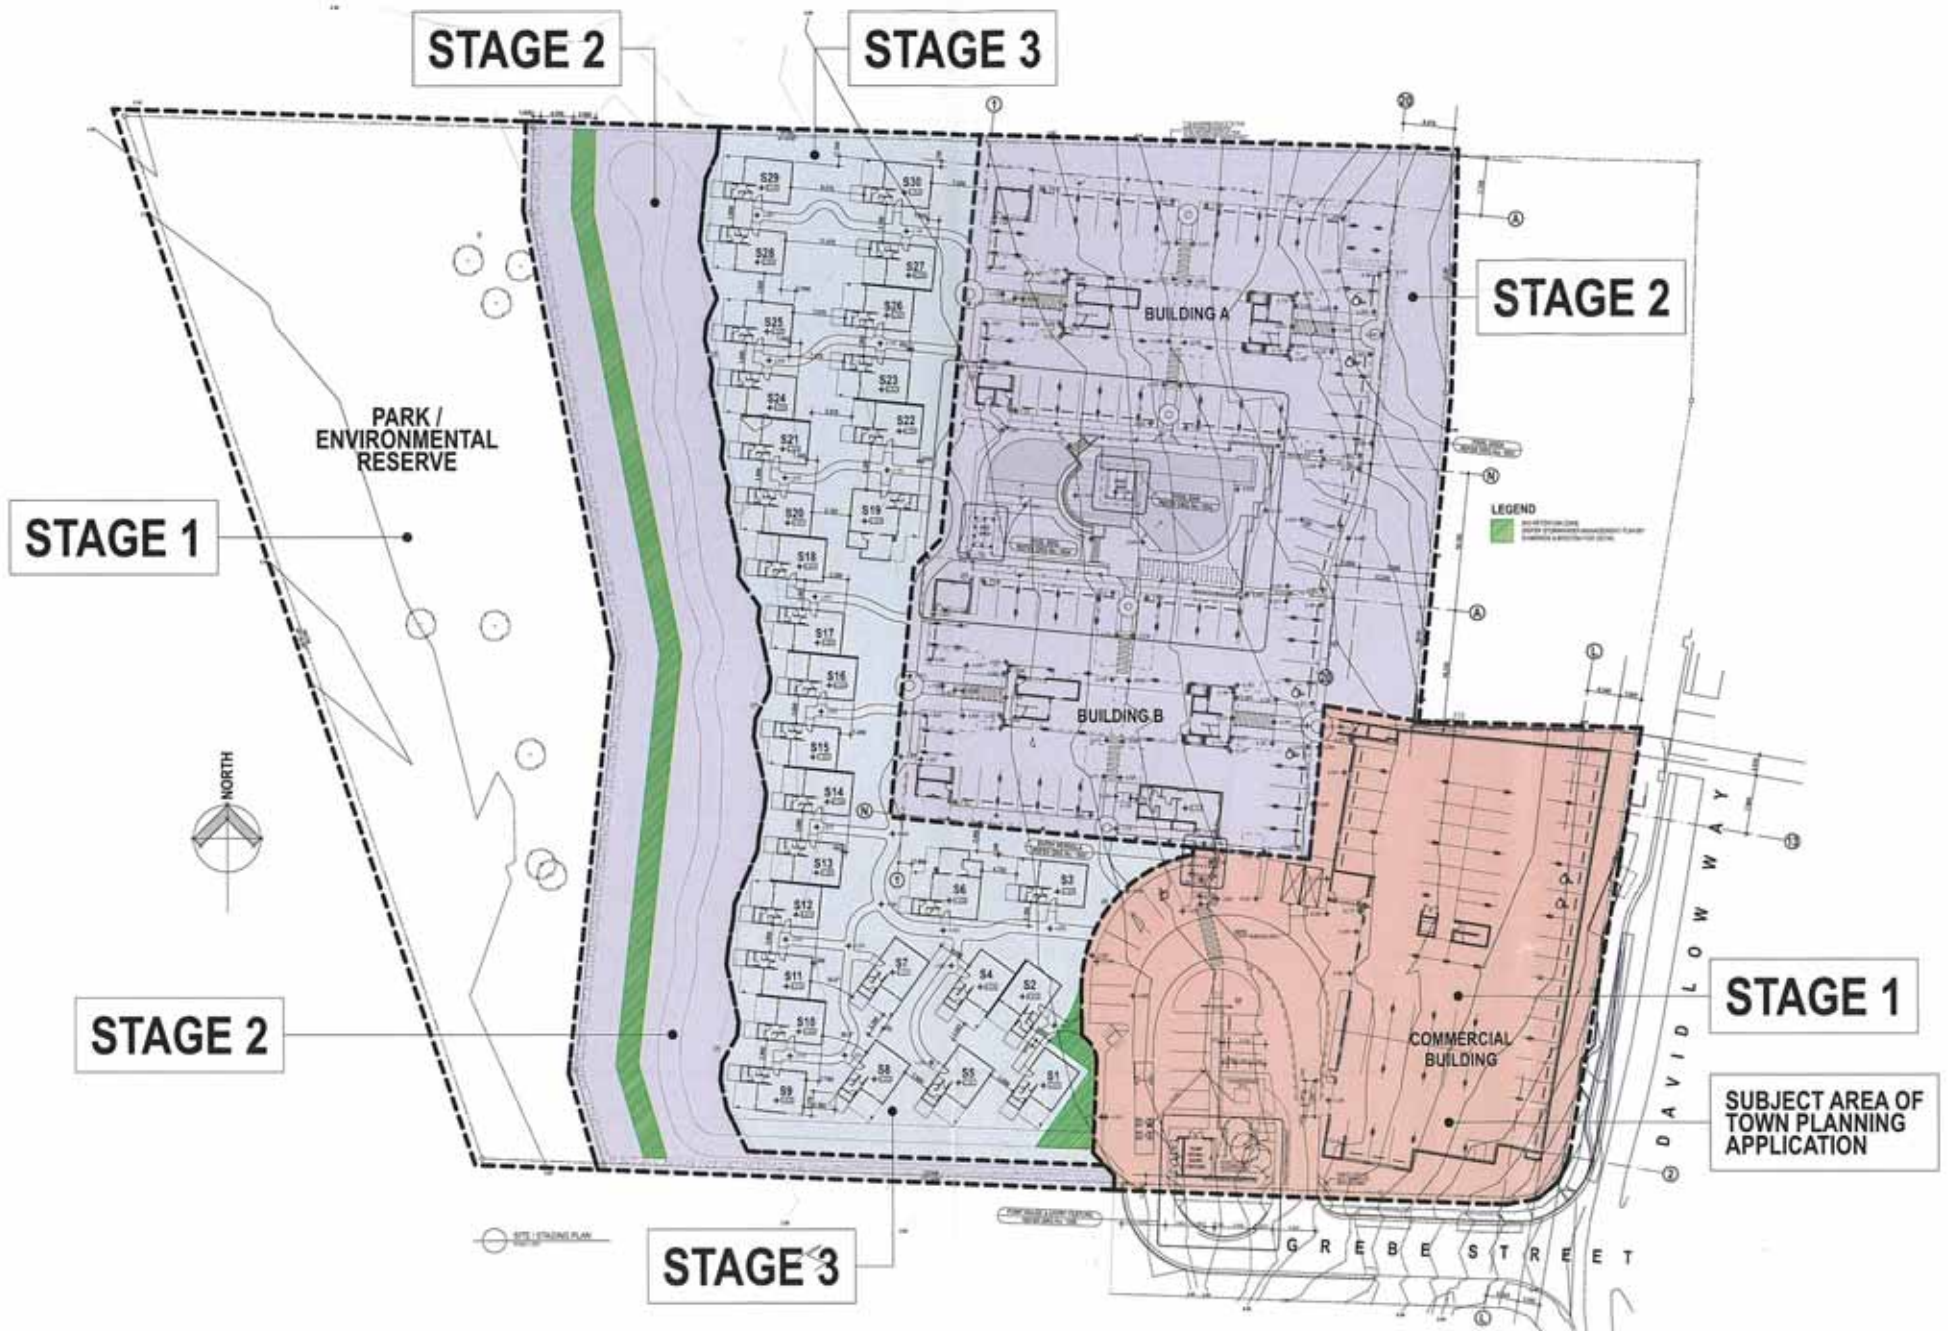


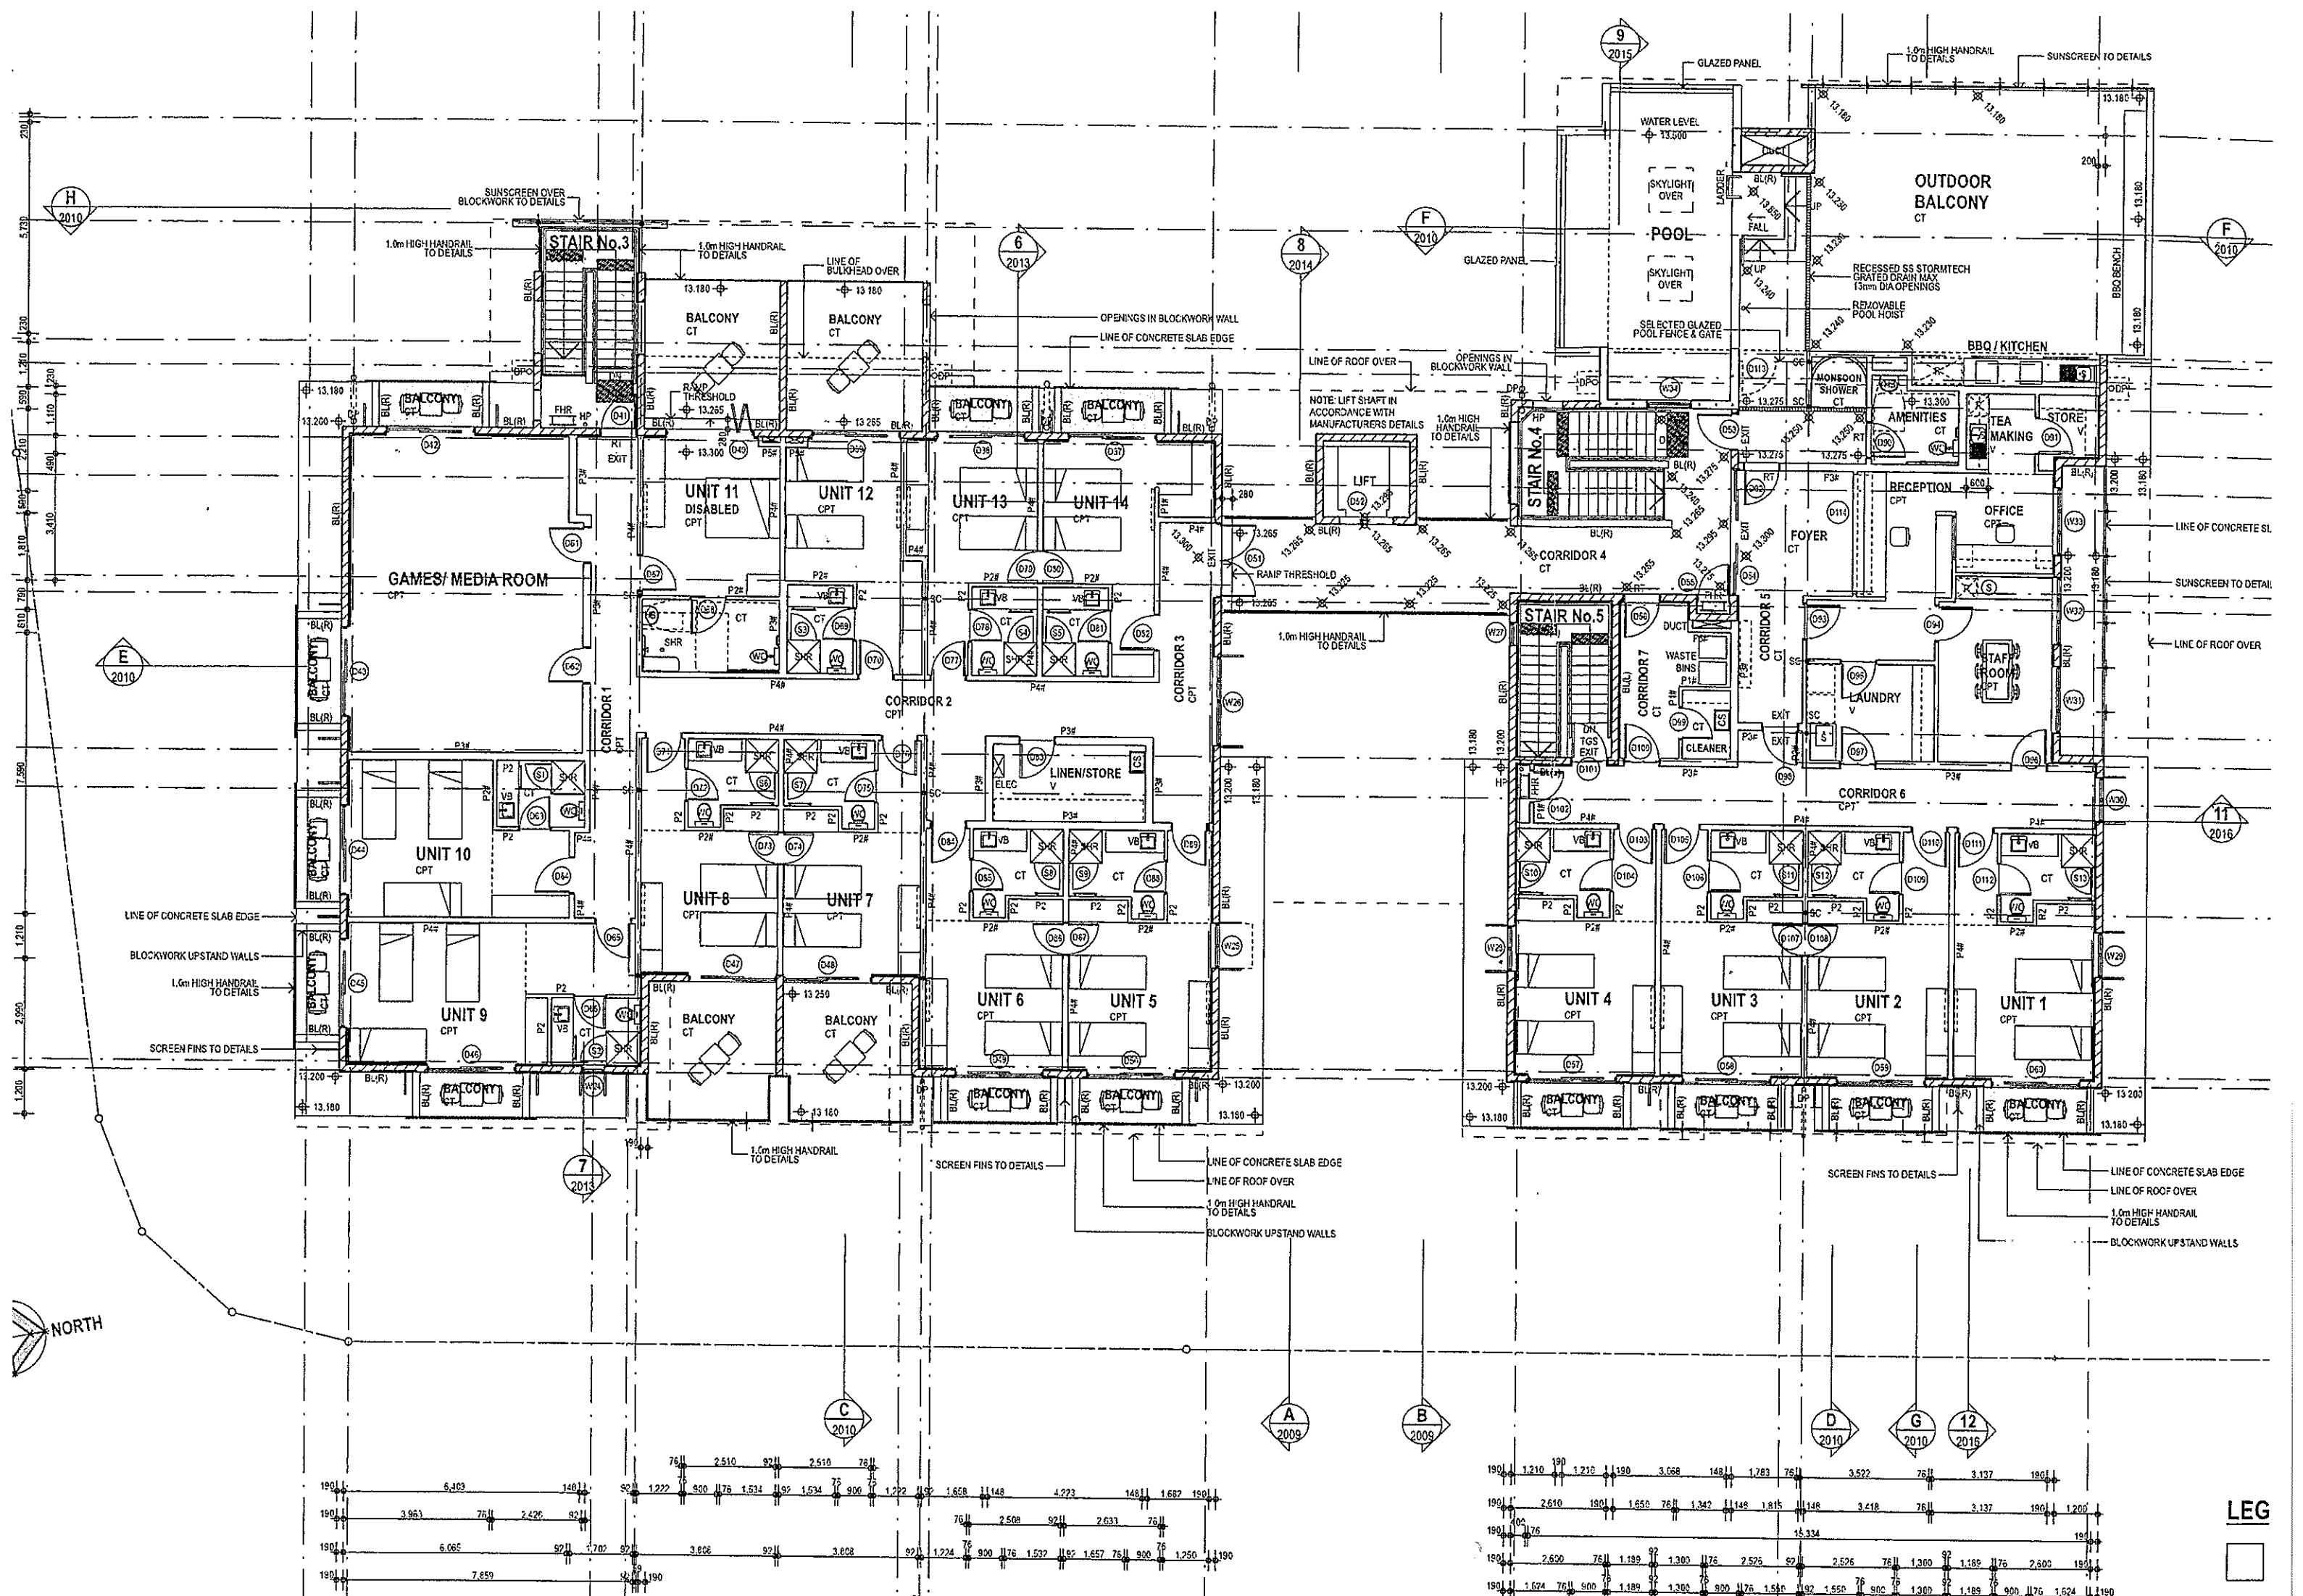

LEG

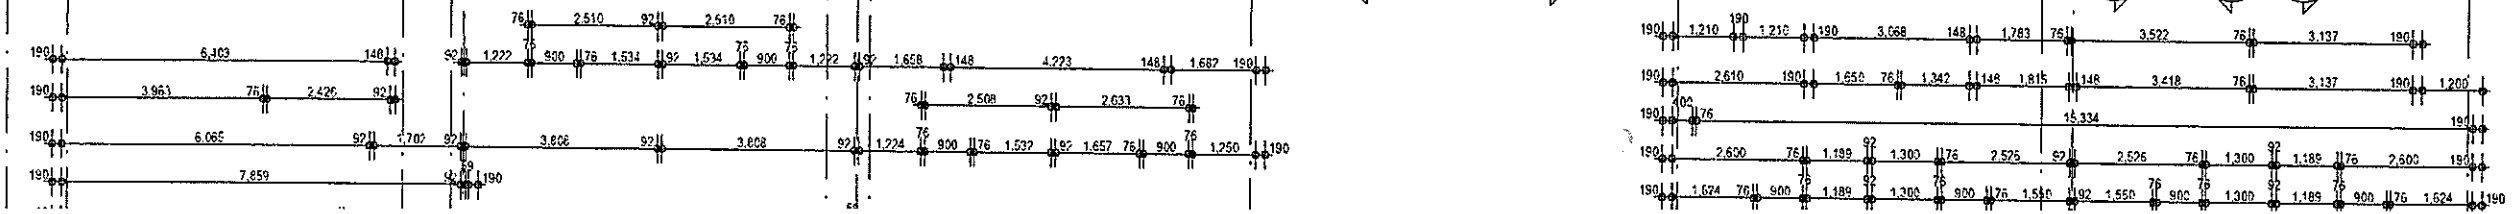

DA SCANLON PROPERTY GROUP Att 1 Proposal Plans

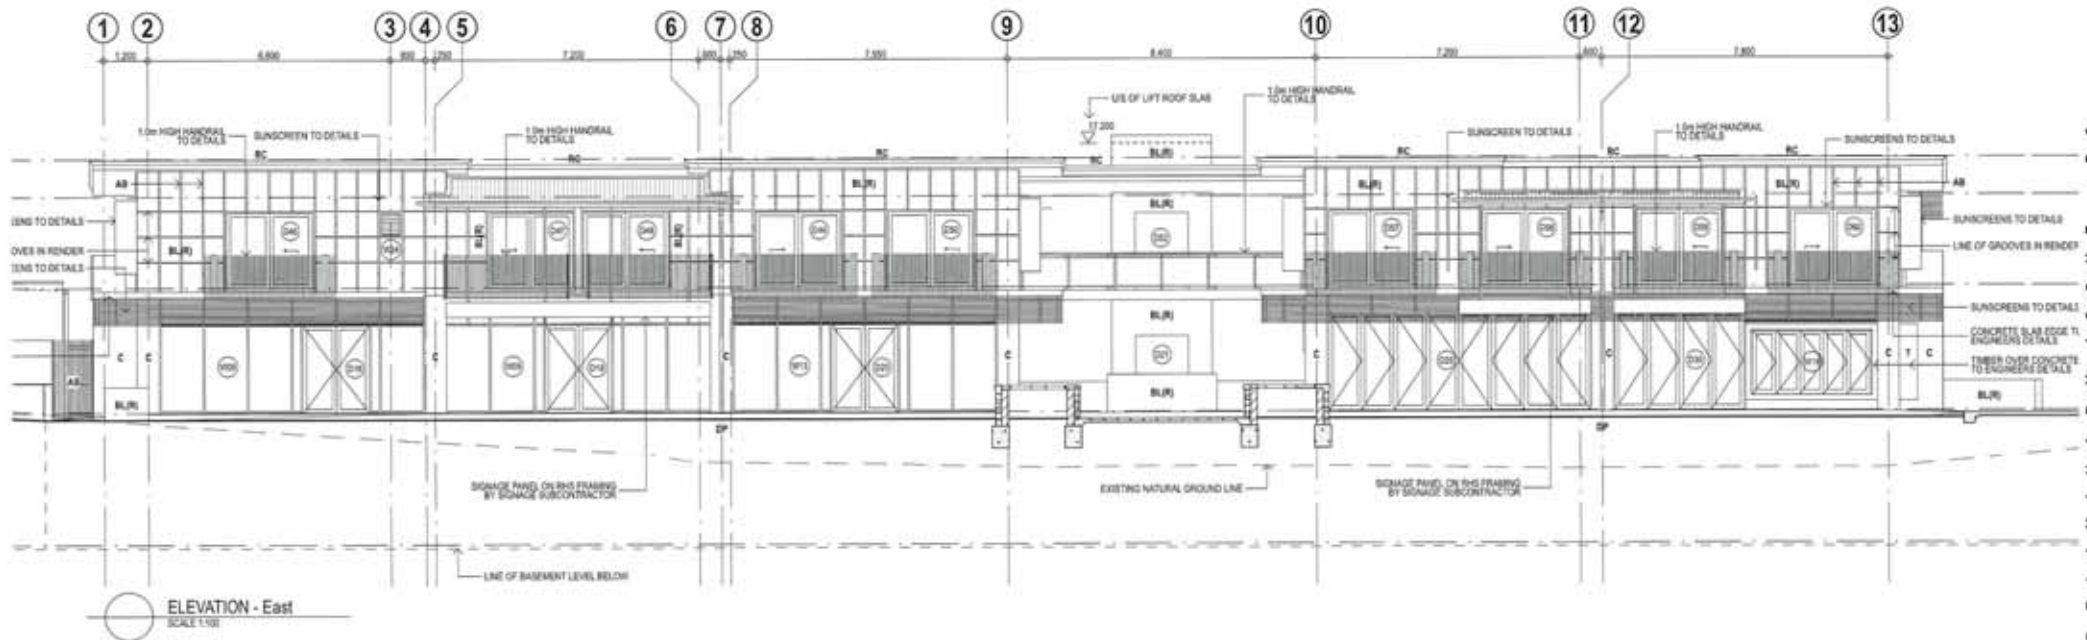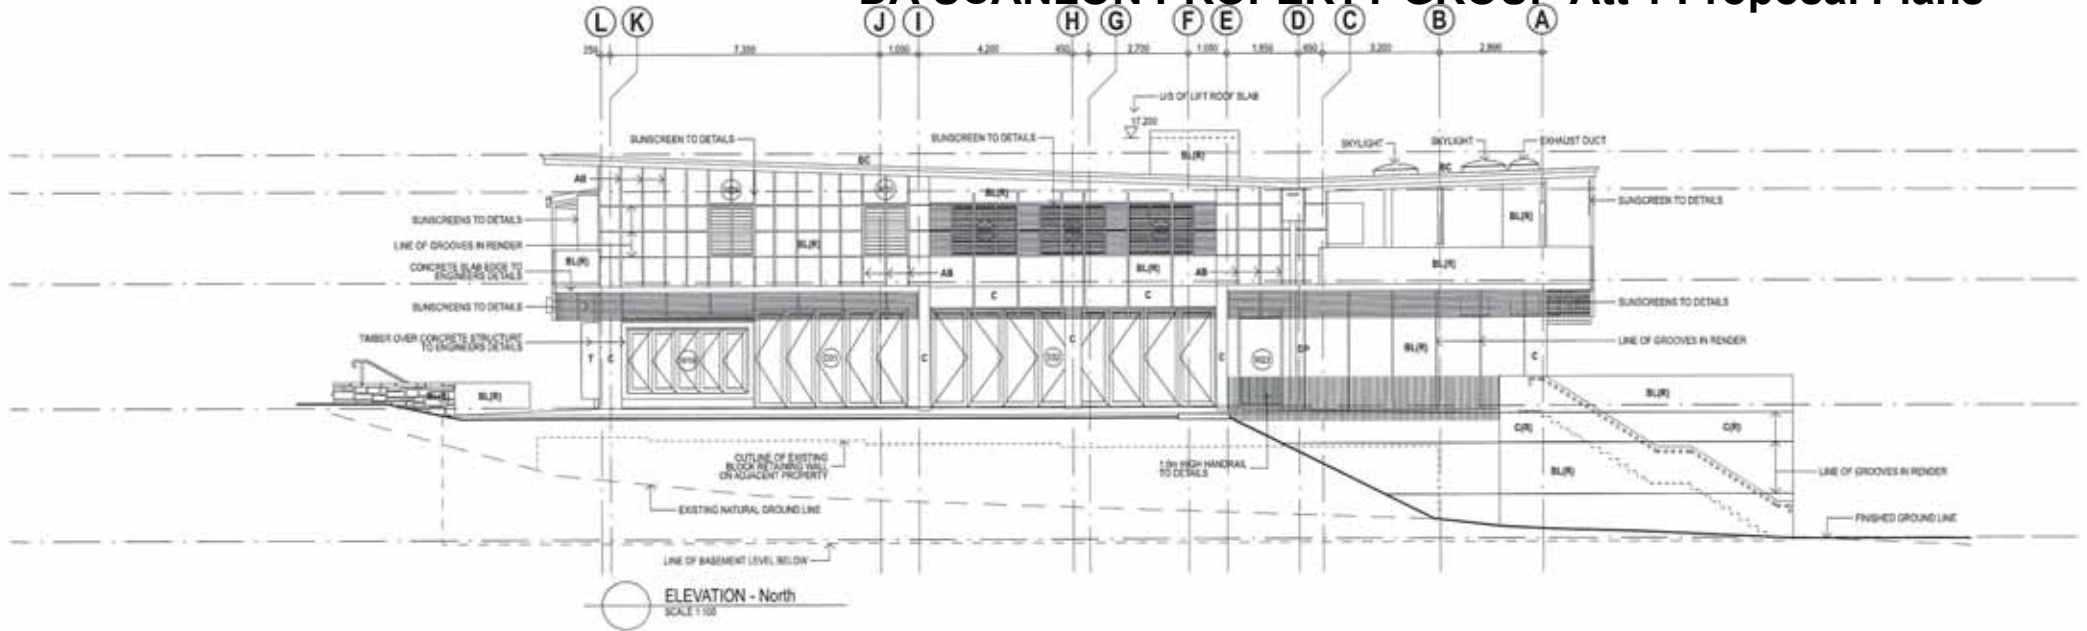

P R E L I M I N A R Y I S S U E . P 2