


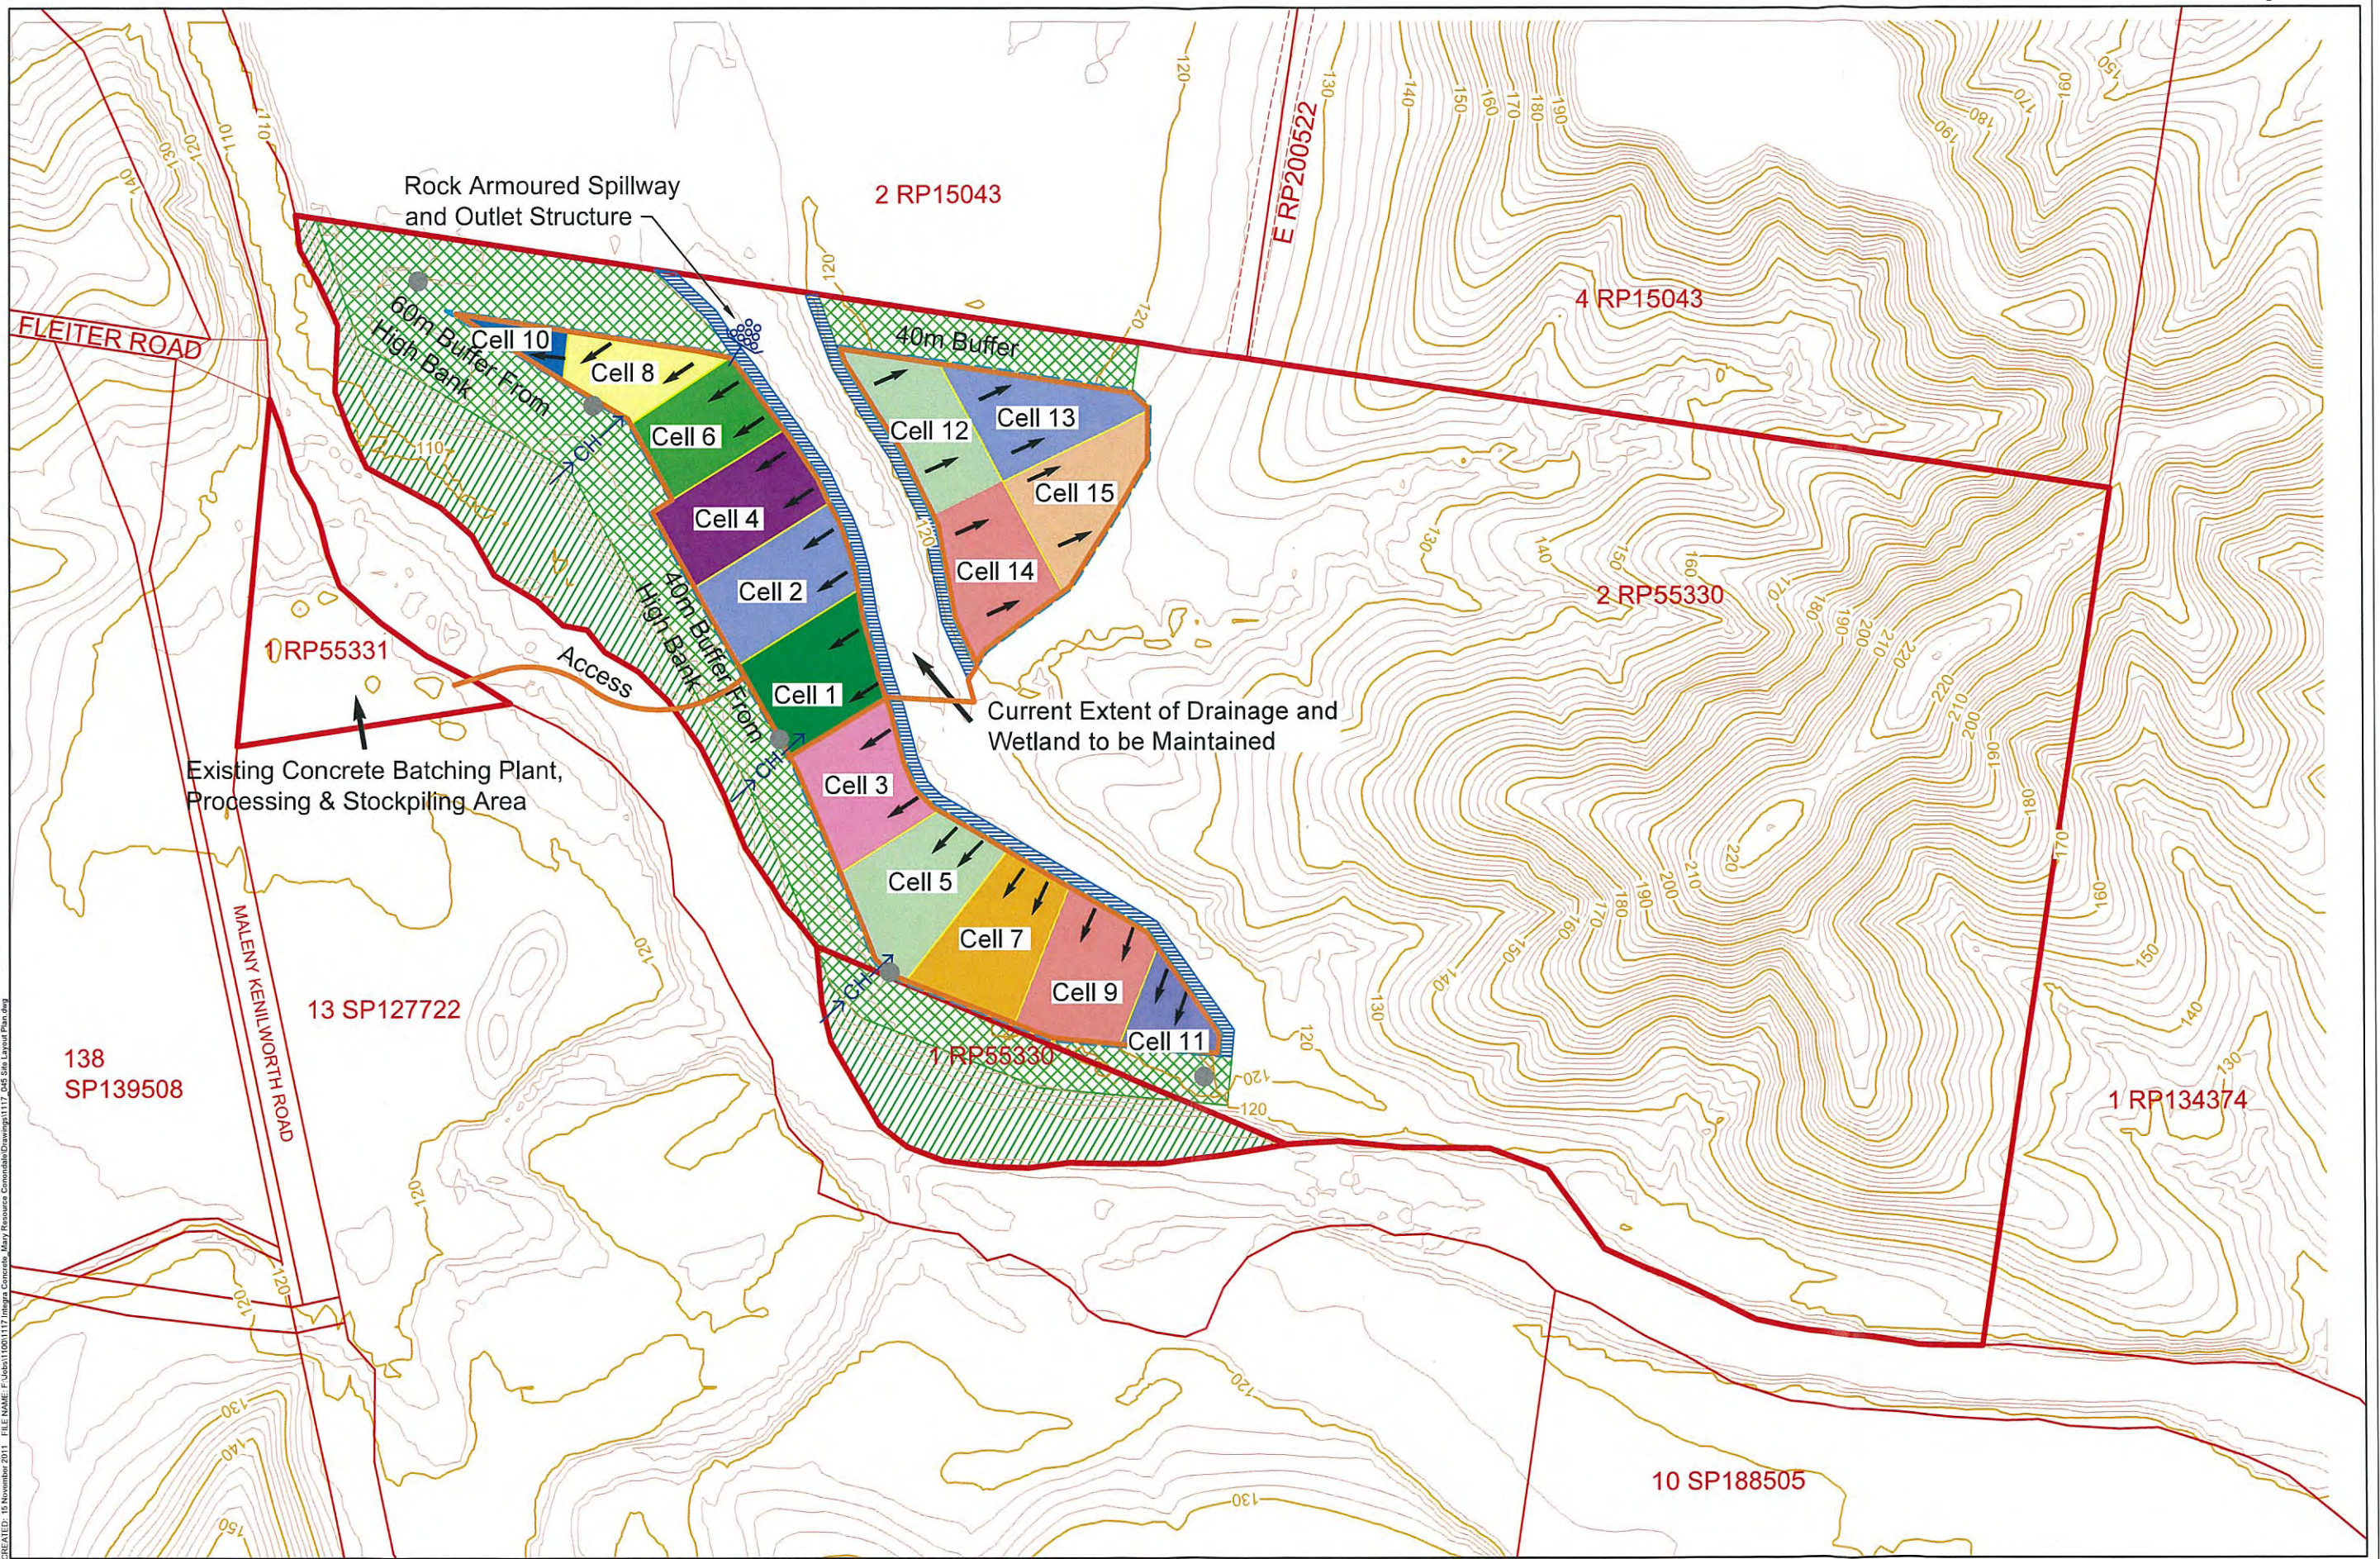

REV	DESCRIPTION	DATE	BY

Legend:	10m Buffer for Extraction Area to be Retained	Cadastral Boundary	Rock Lined Chute
40m Buffer	General Direction of Extraction	Site Boundary	Visual Surveillance and Photo Location Points
	Proposed Extraction Area	Haul Road	Revegetation Area

Note: Aerial photograph is unrectified

PROJECT: Development Proposal Report	TITLE: Site Layout Plan
CLIENT: Integra Resources	

GROUNDWORK plus	SCALE: 1:5000	DRAWING NUMBER: 1117.045	REVISION:
Ph: +61 7 3871 0411 www.groundwork.com.au	DATE: 15 November 2011 PRINTED: 15 November 2011	DRAWN: Lwgg CHECKED:	DATUM: HORIZONTAL / VERTICAL / ZONE MGA / AHD / 56