



Preliminary Approval

GHD CLIENTS PEOPLE PERFORMANCE	
GHD Job No. 4127355	
Drawn	Designed
Checked	Design Check
Reviewed	By
Date	
Job No: 554 Scheme: TCB Drawn By: ED	

Sippy Creek Animal Pound




A1	PSM No	Enter PSM Number	TRANSPORT & ENGINEERING SERVICES DESIGN SERVICES Nambour Office Corner of Bay Street & Currie Street, Nambour, Locked Bag 72, Sunshine Coast Mail Centre, Nambour, QLD 4560
	(AHD) RL	Enter RL	
	SURVEYED	Enter Name / 2013	
	DRAWN	Enter Name / 2013	
REV	DATE	REVISIONS	REC APPR CHECKER

TRANSPORT & ENGINEERING SERVICES
DESIGN SERVICES
 Nambour Office
 Corner of Bay Street & Currie Street, Nambour,
 Locked Bag 72, Sunshine Coast Mail Centre, Nambour, QLD 4560

Sunshine Coast Council

Sippy Creek Road
 Sippy Creek Animal Pound
Drawing Title Page

Project Number	
Sheet No.	Revision No.
A100	Rev.A

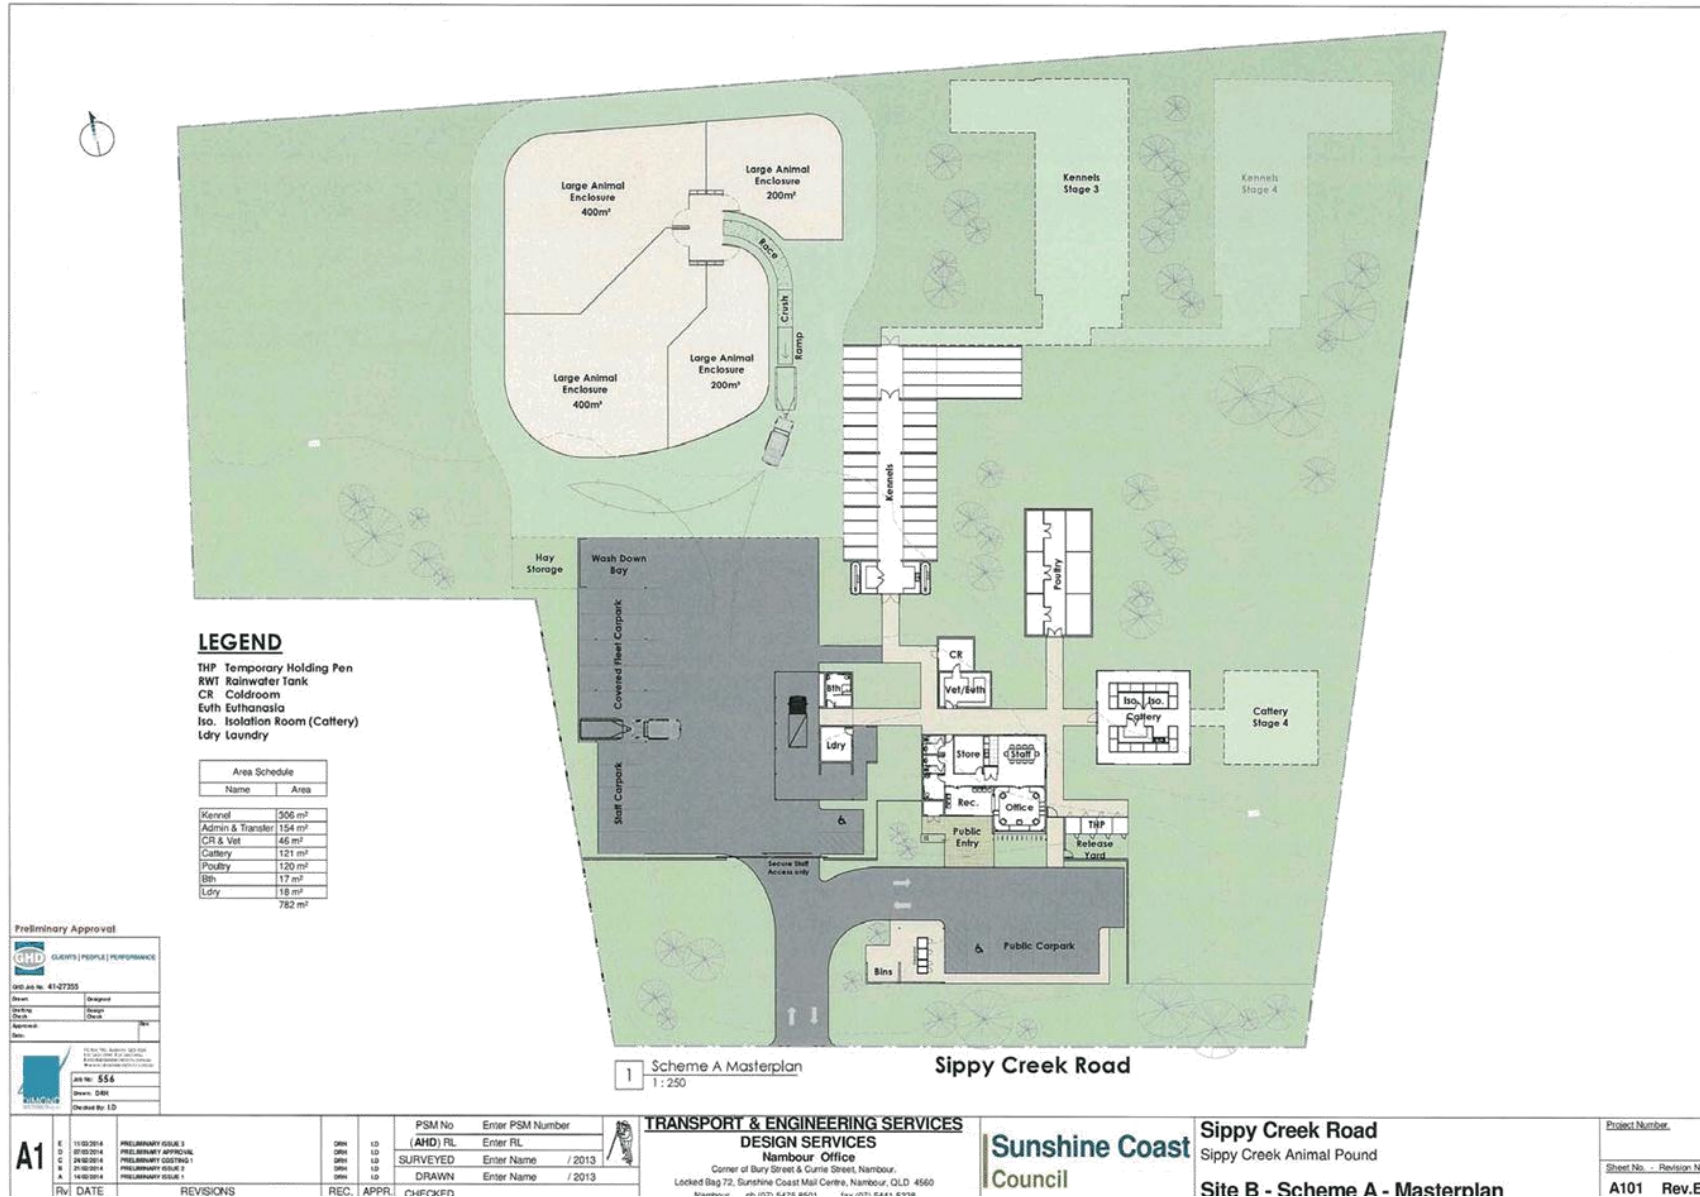



1 Scheme A - South Elevation
1:100



2 Scheme A - North Elevation
1:100



3 Scheme A - West Elevation
1:100



4 Scheme A - East Elevation
1:100

Preliminary Approval

GHD CLIENTS | PEOPLE | PERFORMANCE

Job No. 412735

Design: []
 Check: []
 Date: []

TRANSPORT & ENGINEERING SERVICES

Job No. 554
 Design: []
 Checked By: SD

A1	REVISED	DATE	BY	DATE	BY	DATE	BY

TRANSPORT & ENGINEERING SERVICES
DESIGN SERVICES
 Nambour Office
 Corner of Bury Street & Currie Street, Nambour,
 Locked Bag 72, Sunshine Coast Mail Centre, Nambour, QLD 4560

Sunshine Coast
 Council

Sippy Creek Road
 Sippy Creek Animal Pound
Site B - Elevations

Project Number	
Sheet No. - Revision No.	A201 Rev.B



1 3D View 1



2 3D View 2



3 3D View 3



4 3D View 4

<p>Preliminary Approval</p>  <p>CLIENTS PEOPLE PERFORMANCE</p> <p>SPD No: 4127355</p> <p>Drawn: [] Checked: [] Approved: [] Date: []</p>	<p>Job No: 556</p> <p>Drawn: [] Checked by: LG</p>	<table border="1" style="width: 100%; border-collapse: collapse;"> <tr> <td>PSM No</td> <td>Enter PSM Number</td> </tr> <tr> <td>(AHD) PL</td> <td>Enter PL</td> </tr> <tr> <td>SURVEYED</td> <td>Enter Name / 2013</td> </tr> <tr> <td>DRAWN</td> <td>Enter Name / 2013</td> </tr> </table>	PSM No	Enter PSM Number	(AHD) PL	Enter PL	SURVEYED	Enter Name / 2013	DRAWN	Enter Name / 2013	<p>TRANSPORT & ENGINEERING SERVICES DESIGN SERVICES Nambour Office Corner of Bury Street & Currie Street, Nambour, Locked Bag 72, Sunshine Coast Mail Centre, Nambour, QLD 4560</p>	<p>Sunshine Coast Council</p>	<p>Sippy Creek Road Sippy Creek Animal Pound Site B - Perspectives</p>	<p>Project Number</p> <hr/> <p>Sheet No. - Revision No.</p> <p>A203 Rev.B</p>
PSM No	Enter PSM Number													
(AHD) PL	Enter PL													
SURVEYED	Enter Name / 2013													
DRAWN	Enter Name / 2013													



1 Scheme A - Aerial Perspective

Preliminary Approval	
CLIENTS PEOPLE PERFORMANCE GHD Job No. 4127355	
Drawn	Designed
Checked	Revised
Approved	Drawn
Date:	
Job No: 555 Drawn: SSB Checked by: LD	

A1	07/03/2014	PRELIMINARY APPROVAL	DNW	LD		PSM No	Enter PSM Number
	14/03/2014	PRELIMINARY ISSUE 1	DNW	LD		(AHD) PL	Enter PL
						SURVEYED	Enter Name / 2013
						DRAWN	Enter Name / 2013
Rv	DATE	REVISIONS	REC.	APPR.	CHECKER		

TRANSPORT & ENGINEERING SERVICES
DESIGN SERVICES
 Nambour Office
 Corner of Bury Street & Currie Street, Nambour.
 Locked Bag 72, Sunshine Coast Mail Centre, Nambour, QLD 4560

Sunshine Coast
 Council

Sippy Creek Road
 Sippy Creek Animal Pound
Site B - Aerial Perspective

Project Number	
Sheet No. - Revision No.	A204 Rev.B