



Construct Gate on Boundary as per requirements 5.1(a) of Easement Document

Construct Gate across driveway to limit vehicle access as per requirements 5.1(b) of Easement Document

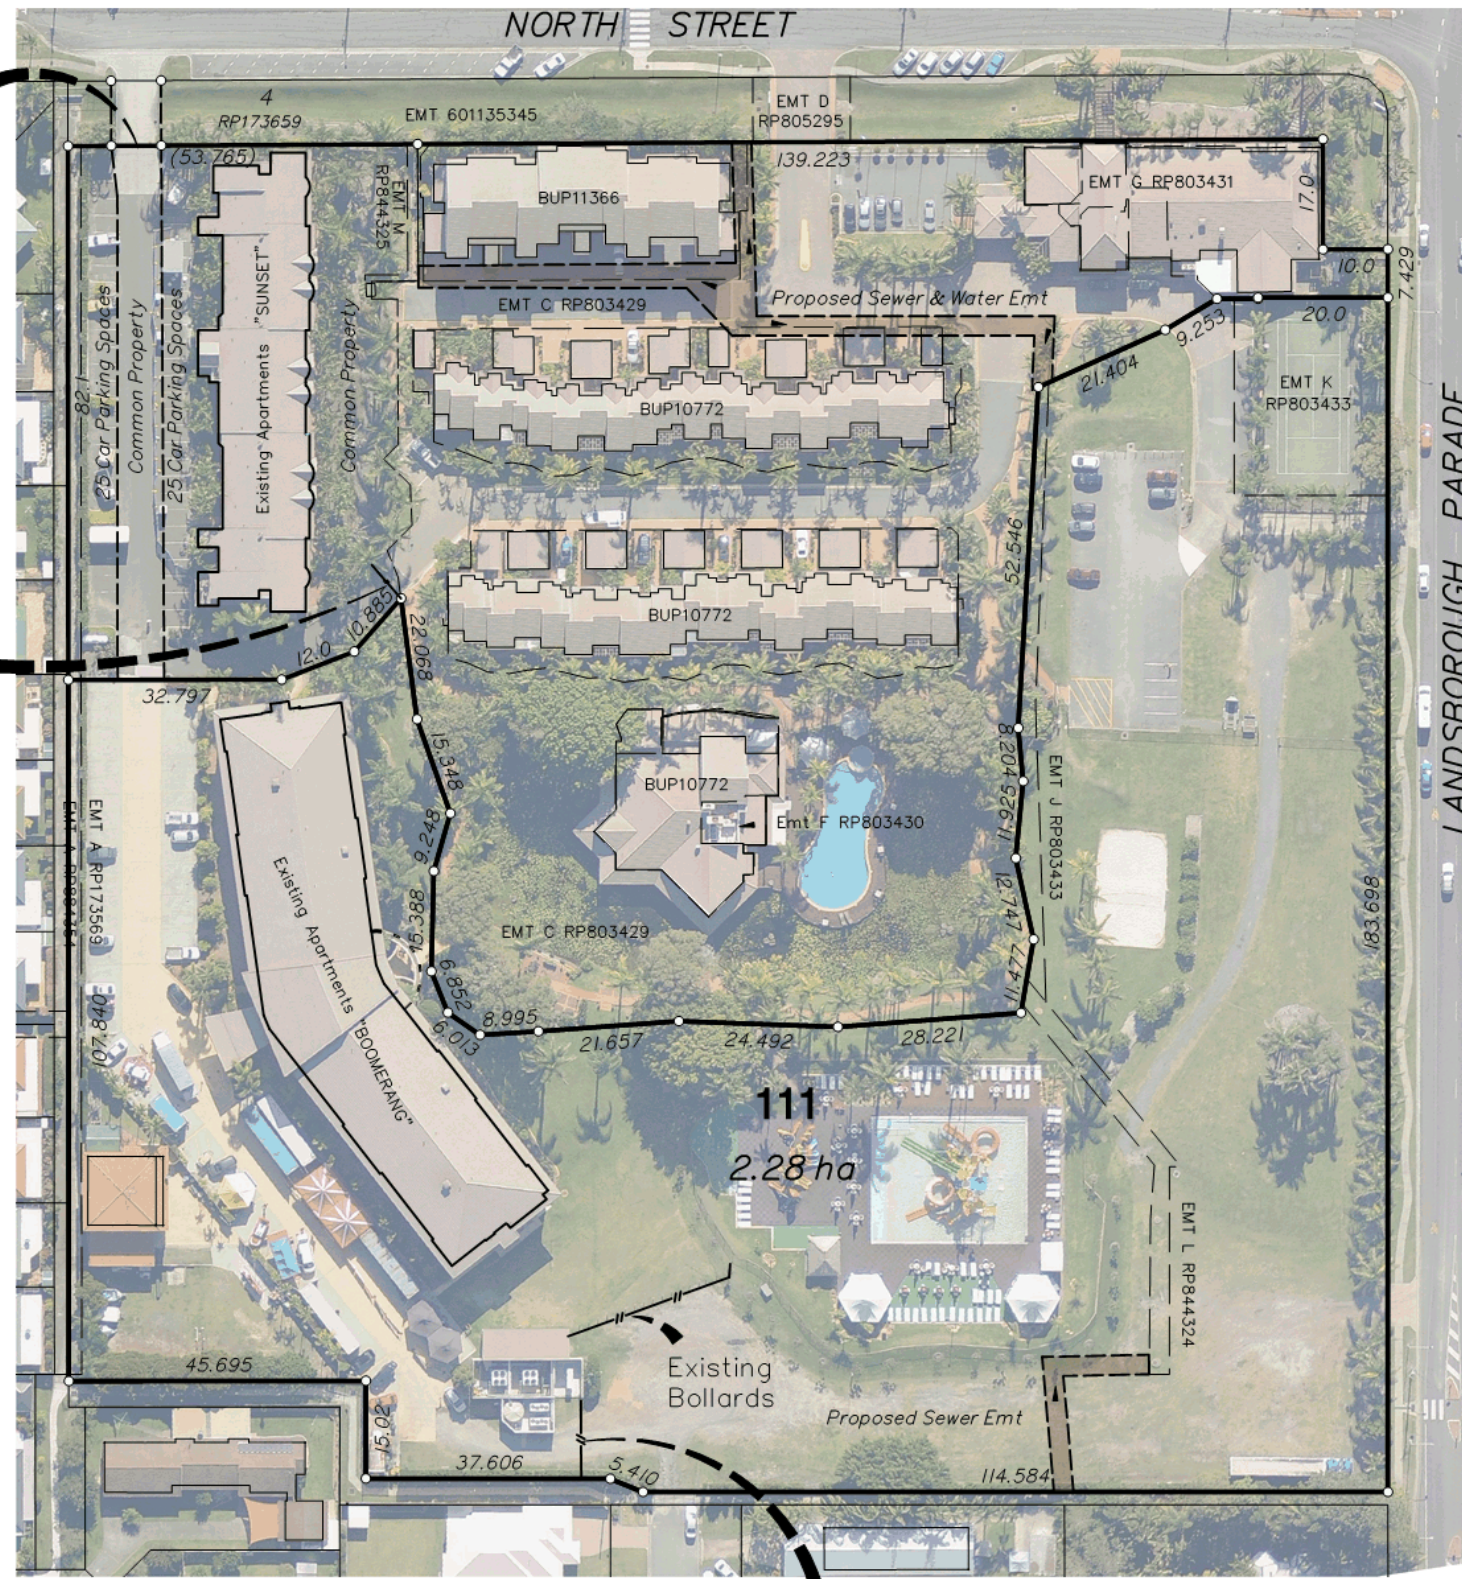

Construct fencing and Gate to limit access as per requirements 5.1(b) of Easement Document

Scale 1:1000 - Lengths are in Metres.

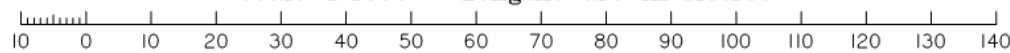

## OAKS HOTELS AND RESORTS

**PROPOSED RECONFIGURATION OF LOT 26 ON SP178324 INTO LOTS 1 - 24 AND COMMON PROPERTY AND LOT 111 (BALANCE)**

**Lot 111 is a Standard Format Lot**

1. THIS PLAN HAS BEEN PREPARED TO ACCOMPANY A PLANNING APPLICATION. THE PROPOSED LOTS ARE SUBJECT TO THE APPROVAL OF THE SUNSHINE COAST REGIONAL COUNCIL AND ARE SUBJECT TO CHANGE UPON FINAL SURVEY.

| Revisions           | Surveyed | Drawn | Checked | Passed | Date     |
|---------------------|----------|-------|---------|--------|----------|
| H LABELS RMVD       |          |       |         |        | 18/05/17 |
| G BLDG NAMES        |          |       |         |        | 16/04/17 |
| F SEWER EASEMENTS   |          |       |         |        | 1/08/16  |
| E EASEMENTS         |          |       |         |        | 26/6/16  |
| D LAYOUT            |          |       |         |        | 24/3/16  |
| C EASEMENTS AMENDED |          |       |         |        | 12/6/15  |
| B DIMENSIONS ADDED  |          |       |         |        | 26/5/15  |
| A ORIGINAL PLAN     |          |       |         |        | 9/9/14   |

**definium**  
 survey | plan | develop  
 SUNSHINE COAST  
 PO Box 1073, Buddina QLD 4575  
 CENTRAL QUEENSLAND  
 PO Box 130, Mackay QLD 4740  
 definium Pty Ltd  
 ACN 109 244 144  
 26 Premier Circuit, Warana 78 Carlyle Street, Mackay  
 Ph: (07) 5437 8833 Ph: (07) 4957 5533  
 Fax: (07) 5437 8844 Fax: (07) 4957 7644  
 Email: mail@definium.com Email: mackay@definium.com

Signed \_\_\_\_\_  
 Cadastral Surveyor/Director  
 Date \_\_\_\_\_

|  |                        |
|--|------------------------|
| Map Ref.: _MAP REF                     |                        |
| Horiz. Datum CADASTRAL                 | Vert. Datum AHD        |
| Origin _Origin                         | Origin PSM XXXXX       |
|  | RL _RL                 |
| Parish: _PARISH                        | County: _COUNTY        |
| Locality: _LOCALITY                    |                        |
| Local Government: SUNSHINE COAST R. C. |                        |
| SHEET 1 OF 1                           | Scale <b>A3 1:1000</b> |
| FILE 12356 PRO Rev H.dwg               | Date 9/9/14            |
| DRAWING NUMBER                         | REV.                   |
| <b>12356-PRO</b>                       | <b>H</b>               |

