

AMENDMENT SCHEDULE			
ISS	DATE	DESCRIPTION	#
A	09/03/15	BASEMENTS & GROUND SITE PLAN CO-CORRECTION	001
B	05/11/15	INFORMATION REQUEST REVISED	001
C	09/12/15	REVISED	001

NOTE: Paper drawings to be used in preference to digital. Verify all dimensions on all 2D files containing not to scale drawings. Where printing from electronic files is the responsibility of the applicant to ensure the drawings are in correct proportions and for illustration purposes only. IF NECESSARY, ASK.




www.corearch.com.au mail@corearch.com.au
 Brisbane Sunshine Coast Hervey Bay
 07 3872 6700 07 5444 4511 07 4128 4466

CORE Architecture Pty Ltd
 (BOMBS) 2008 Quality Assured 4211 ABRN 79 009 732 254
 National Code of Practice for the Construction Industry Association
 This design is the property of the architect and may not be used, copied or reproduced without the prior written permission of the architect. Management in any way may result in legal action.

PROJECT
 THE COSMOPOLITAN
 CLIENT
 RESEMBLE PTY LTD
 DRAWING TITLE
 SITE
 SITE PLAN - BASEMENT LEVEL 2
 DATE
 SCALE @A1
 1 : 200
 DRAWN
 CORE
 DRAWING No.
 152545_A - D - A - 01-01_C

PRELIMINARY

C:\Users\mhc\Documents\152545 SITE_ARCH\CH
 01/07/2015 10:27:38 PM

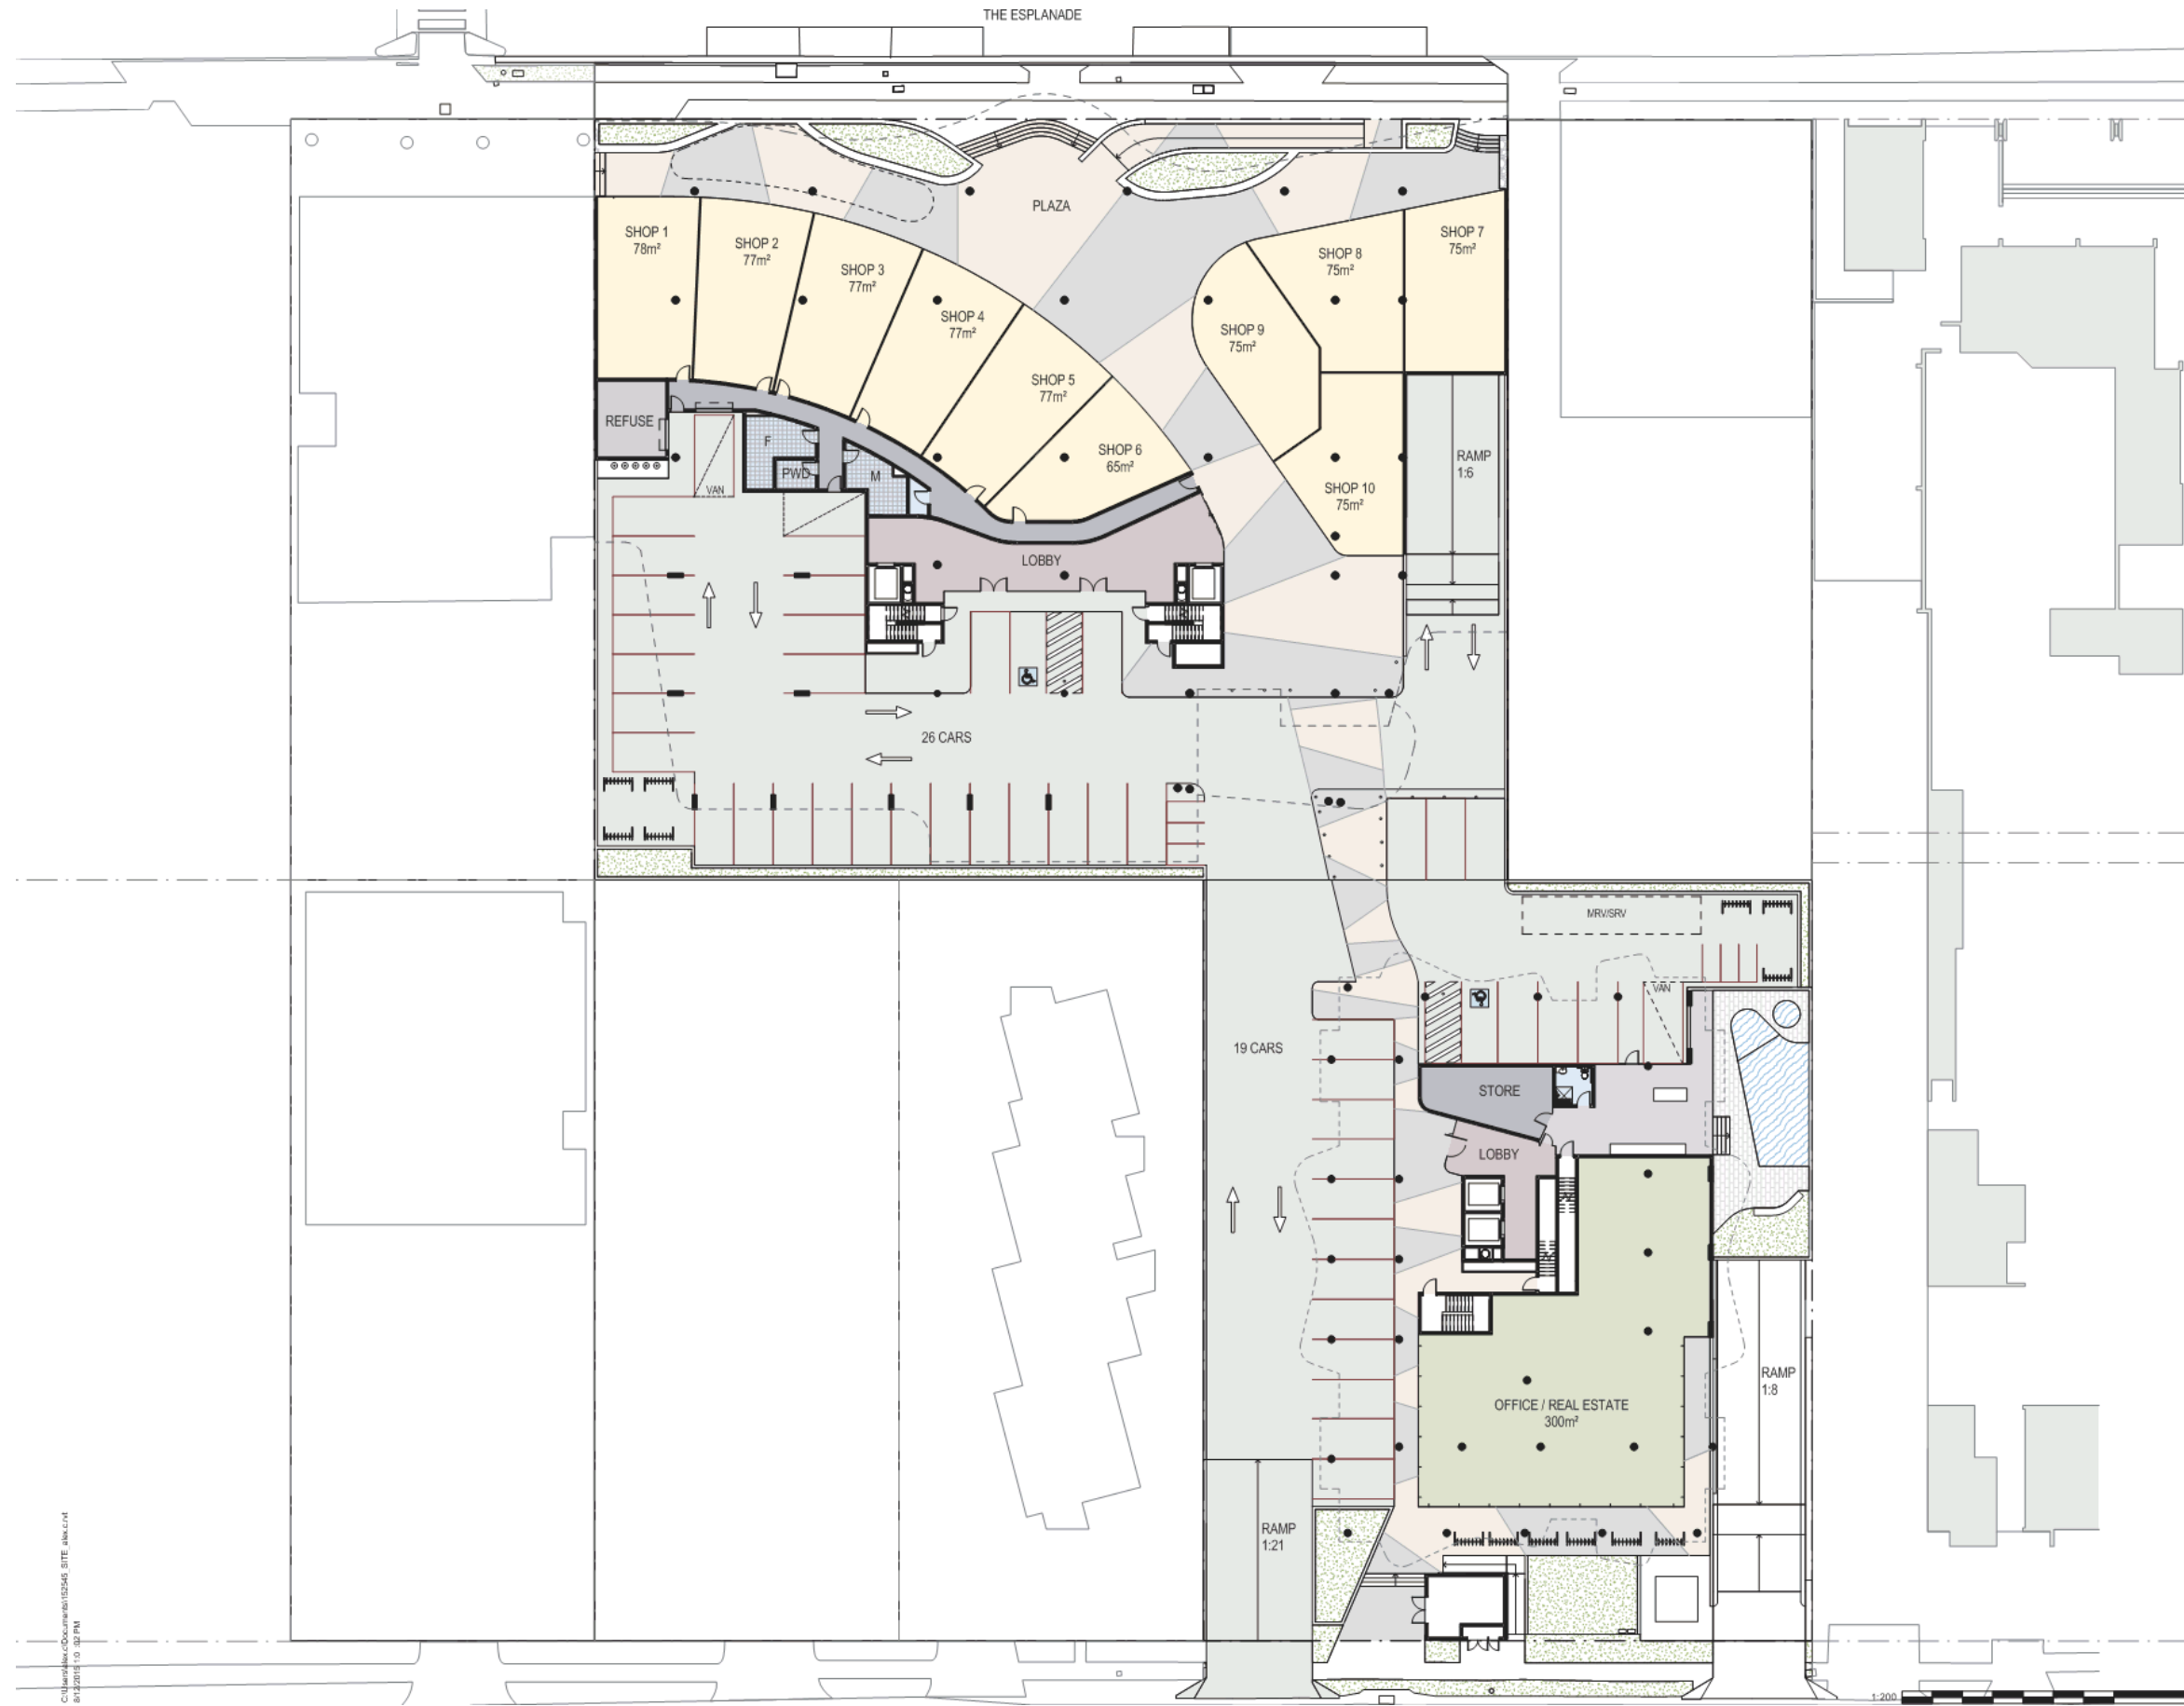

AMENDMENT SCHEDULE			
ISS	DATE	DESCRIPTION	#
A	09/03/15	BASISMENTS & GROUND SITE PLAN CO-COORDINATION	001
B	05/11/15	INFORMATION REQUEST REVISED	002
C	09/12/15	REVISED	003




www.corearch.com.au mail@corearch.com.au
 Brisbane Sunshine Coast Hervey Bay
 07 3872 6700 07 5444 4511 07 4128 4466

CORE Architecture Pty Ltd
 80/90/1 2008 Quality Assured 4211 ABR 79 009 732 234
 National Code of Practice for the Construction Industry Association

PROJECT
 THE COSMOPOLITAN


CLIENT
 RESEMBLE PTY LTD

DRAWING TITLE
 SITE
 SITE PLAN - GROUND LEVEL

DATE
 SCALE @ A1
 1 : 200
 DRAWN
 CORE

PRELIMINARY


DRAWING No.
 152545_A - D - A - 01-03_C

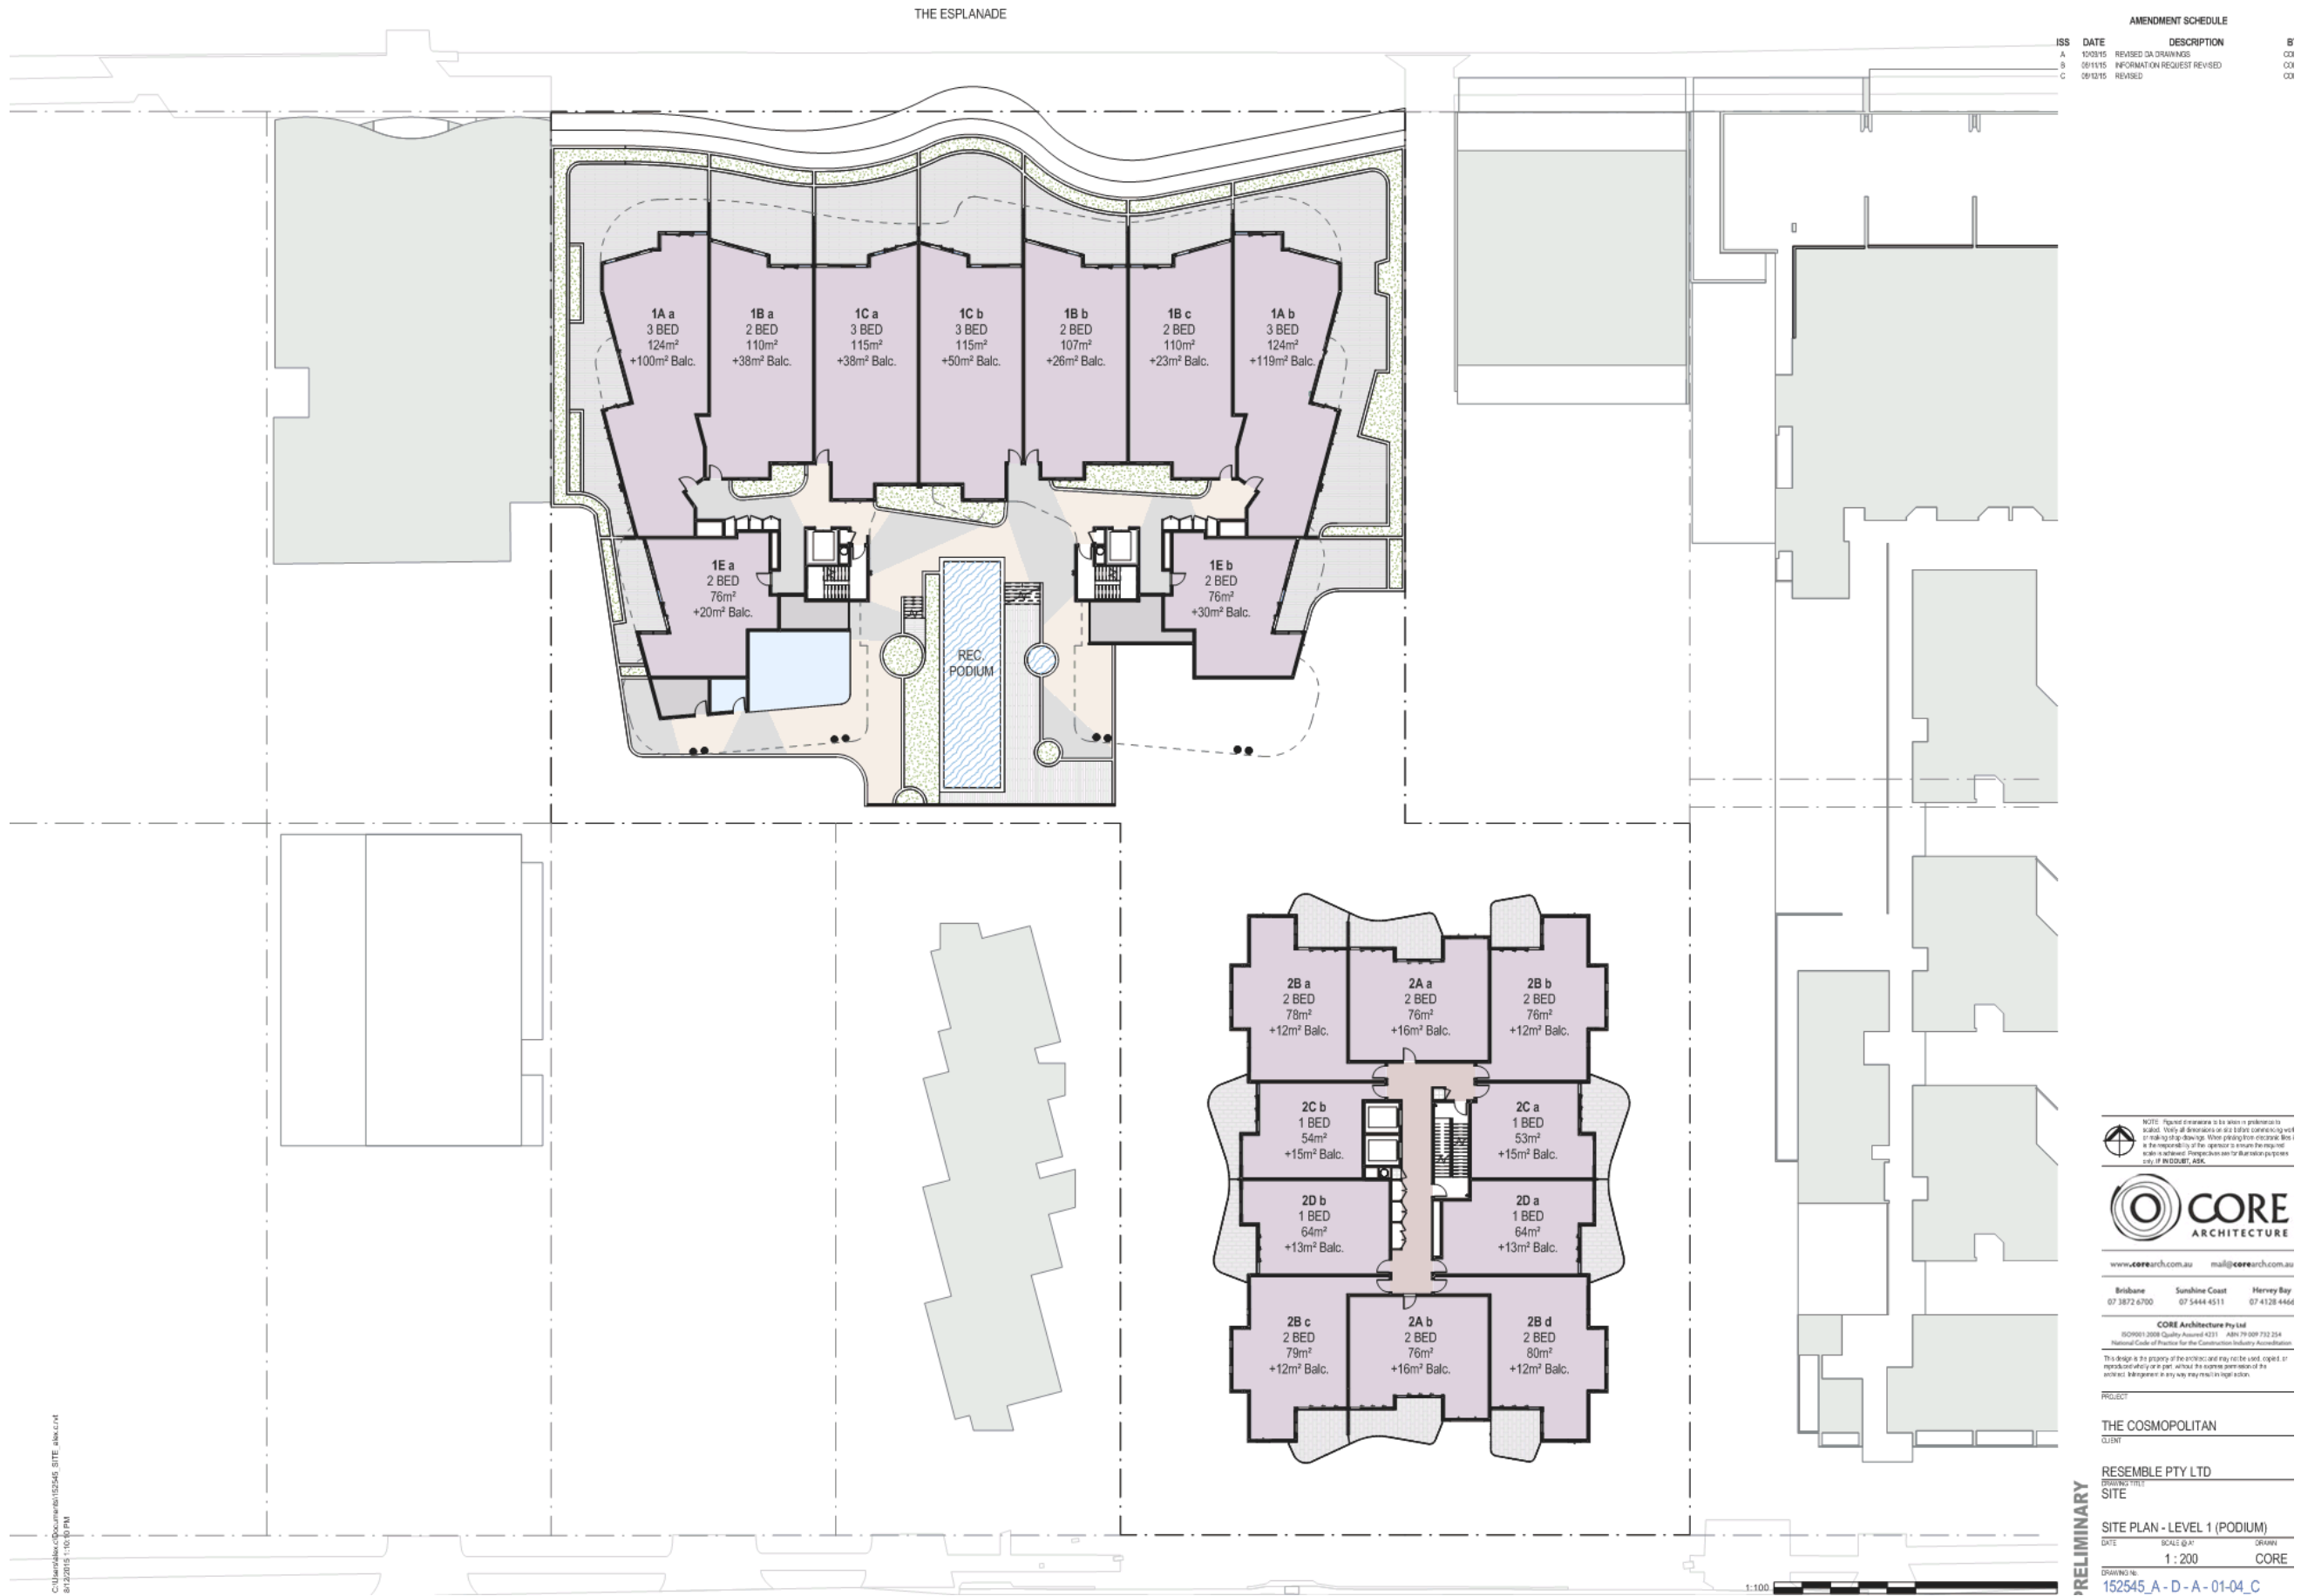





AMENDMENT SCHEDULE			
ISS	DATE	DESCRIPTION	B
A	08/12/15	REVISED	CD

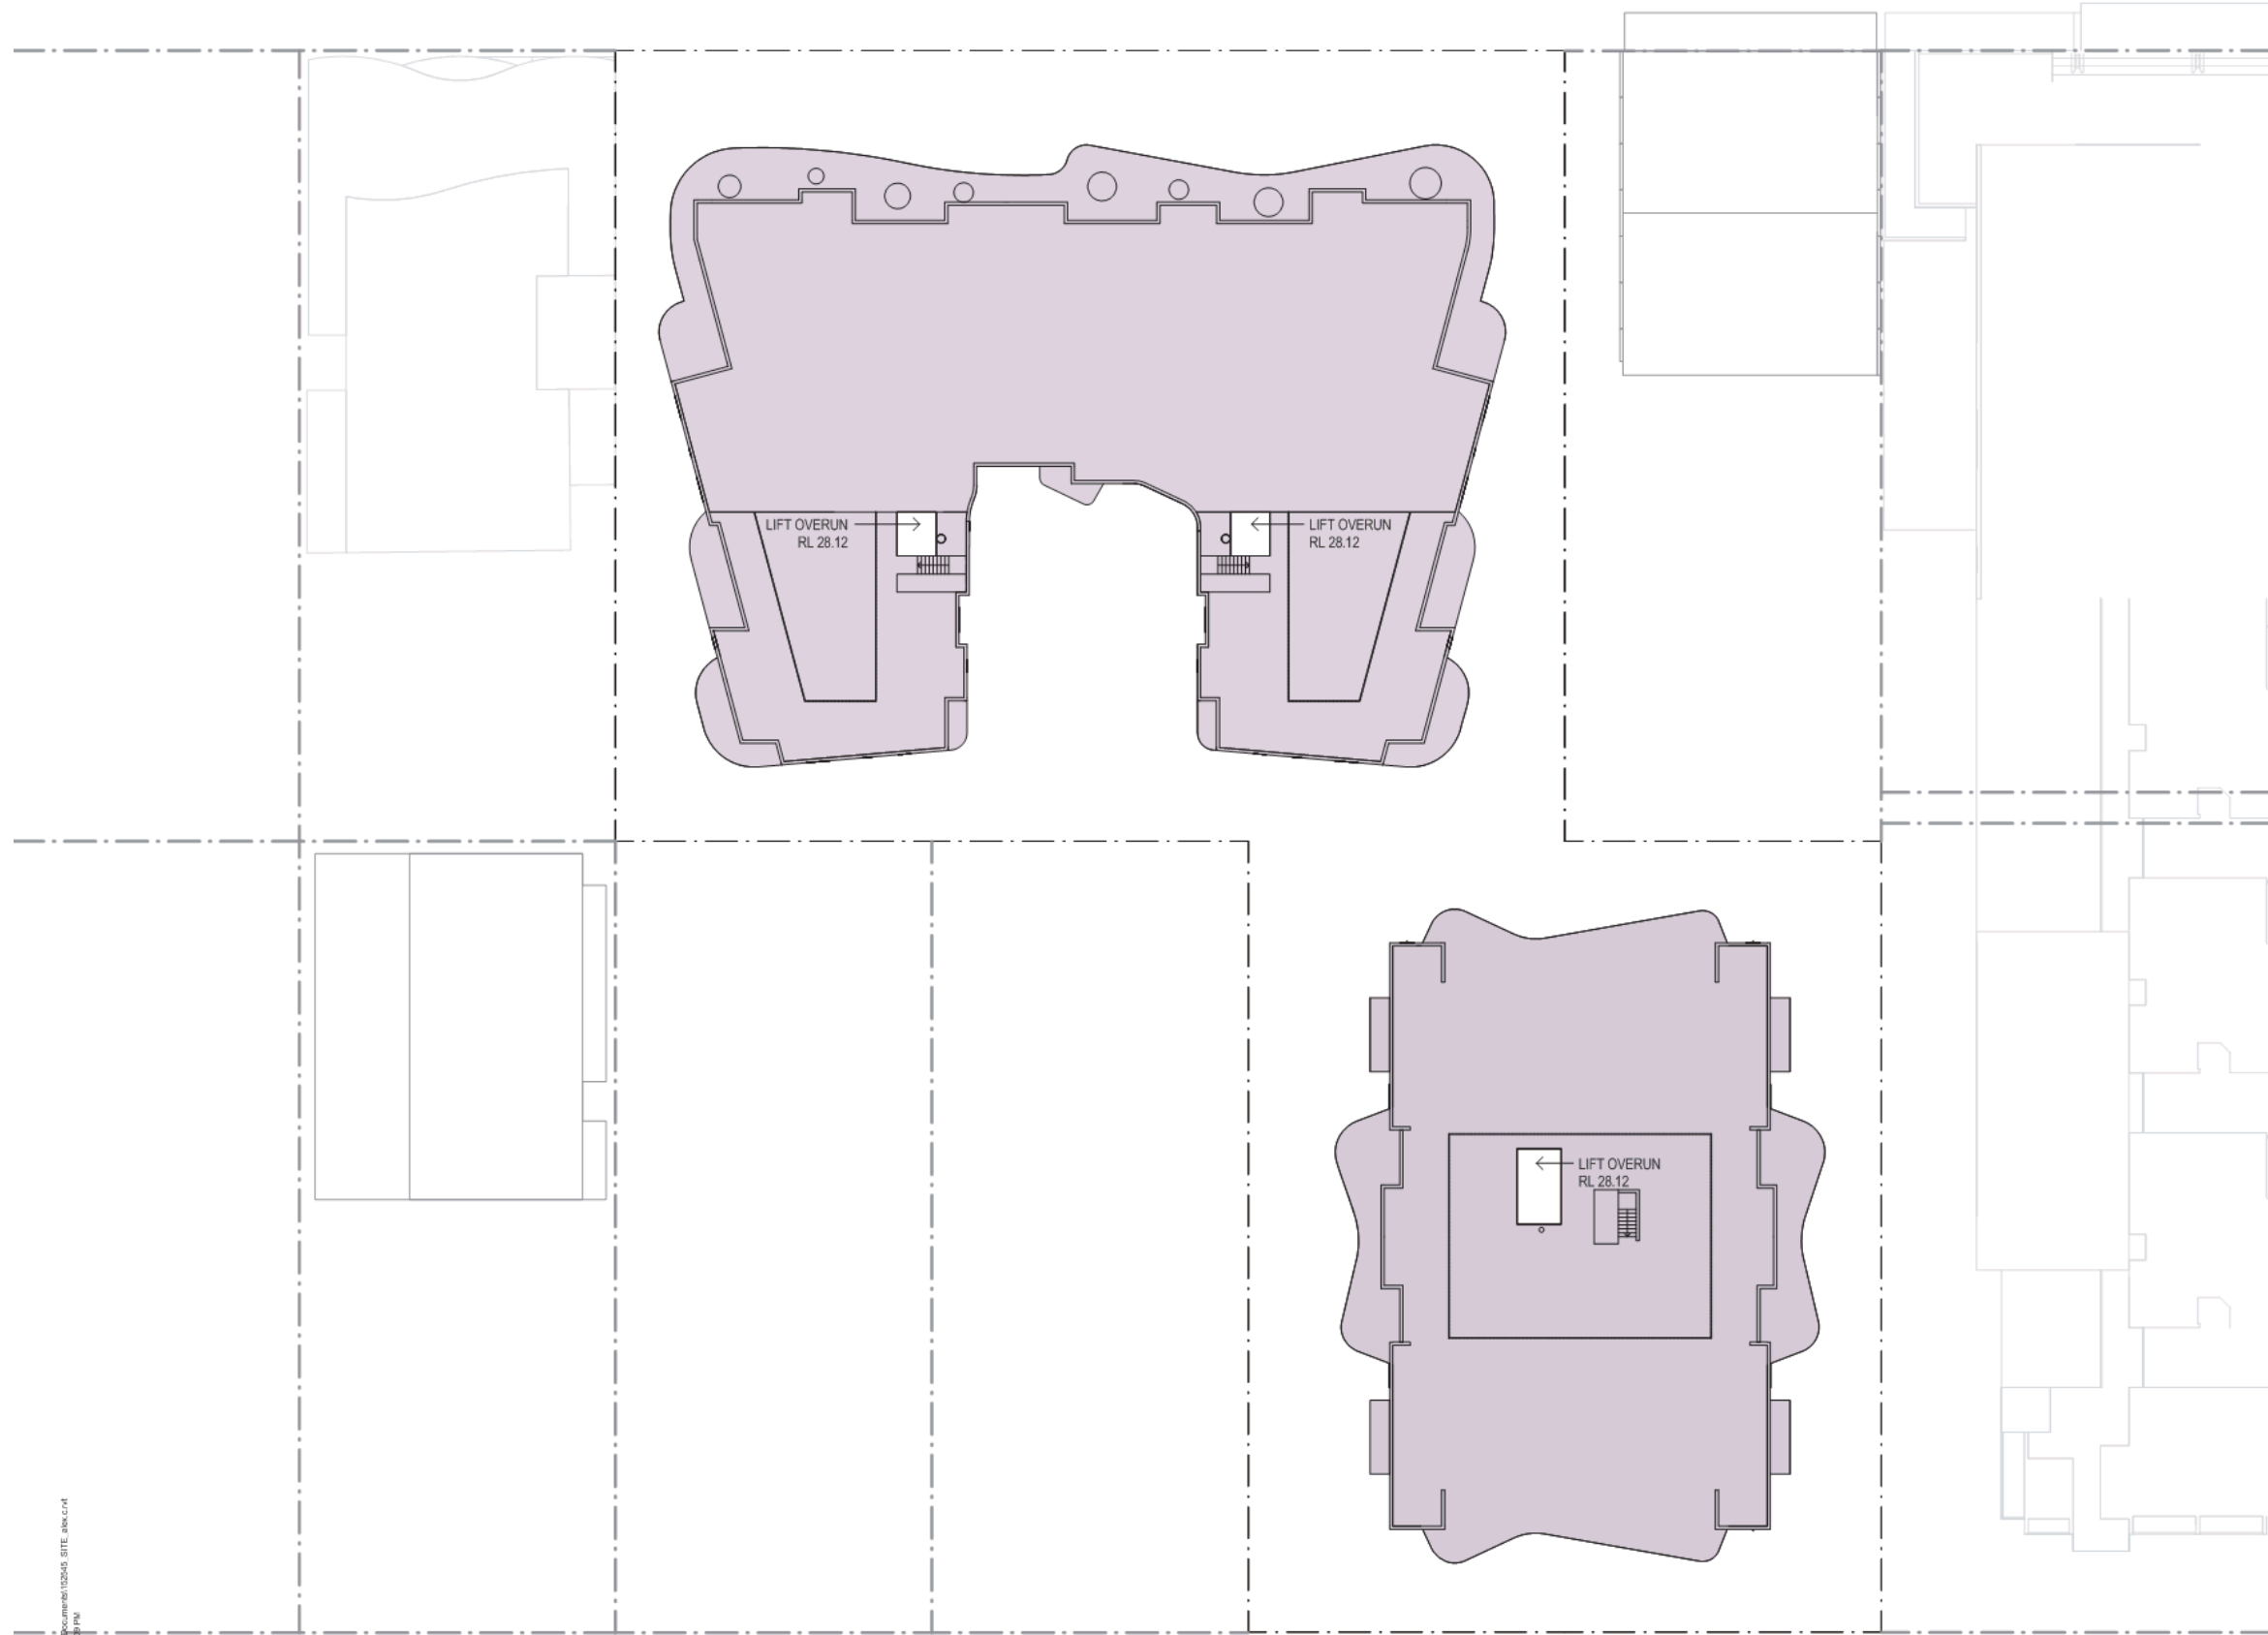

NOTE: Figure overruns to be shown in presence to
 scale. Not all dimensions or all levels necessarily set
 to making the drawings. When printing electronic files
 is the responsibility of the printer to ensure the scale
 and accuracy. Please check the printer's paper
 size if the printer is not.

CORE ARCHITECTURE
 www.corearch.com.au mail@corearch.com.au

Brisbane 07 3872 6700 Sunshine Coast 07 5444 4511 Hervey Bay 07 4128 4466

CORE Architecture Pty Ltd
 BOMBS 2008 Quality Assured 4211 ABR 79 009 732 254
 National Code of Practice for the Construction Industry Accreditation

This drawing is the property of the architect and may not be used, copied, or
 reproduced without the prior written permission of the
 architect. Infringement in any way may result in legal action.

PROJECT
 THE COSMOPOLITAN
 CLIENT

RESEMBLE PTY LTD
 DRAWING TITLE
 SITE

SITE PLAN - ROOF
 DATE SCALE DRAWN
 1:200 CORE

DRAWING No. 152545_A-D-A-01-07_A

1:100

