


Context Plan



**INNOVATIVE
PLANNING
SOLUTIONS**
www.townplanning.sunshinecoast.com.au

Date: 24/06/2014	Scale: 1:3500	Drawing: Context Plan	Dwg. No. DD - 01
Applicant: Sienna Glades Pty Ltd		Project Information: Proposed Residential Subdivision, Kuluin	Rev. F

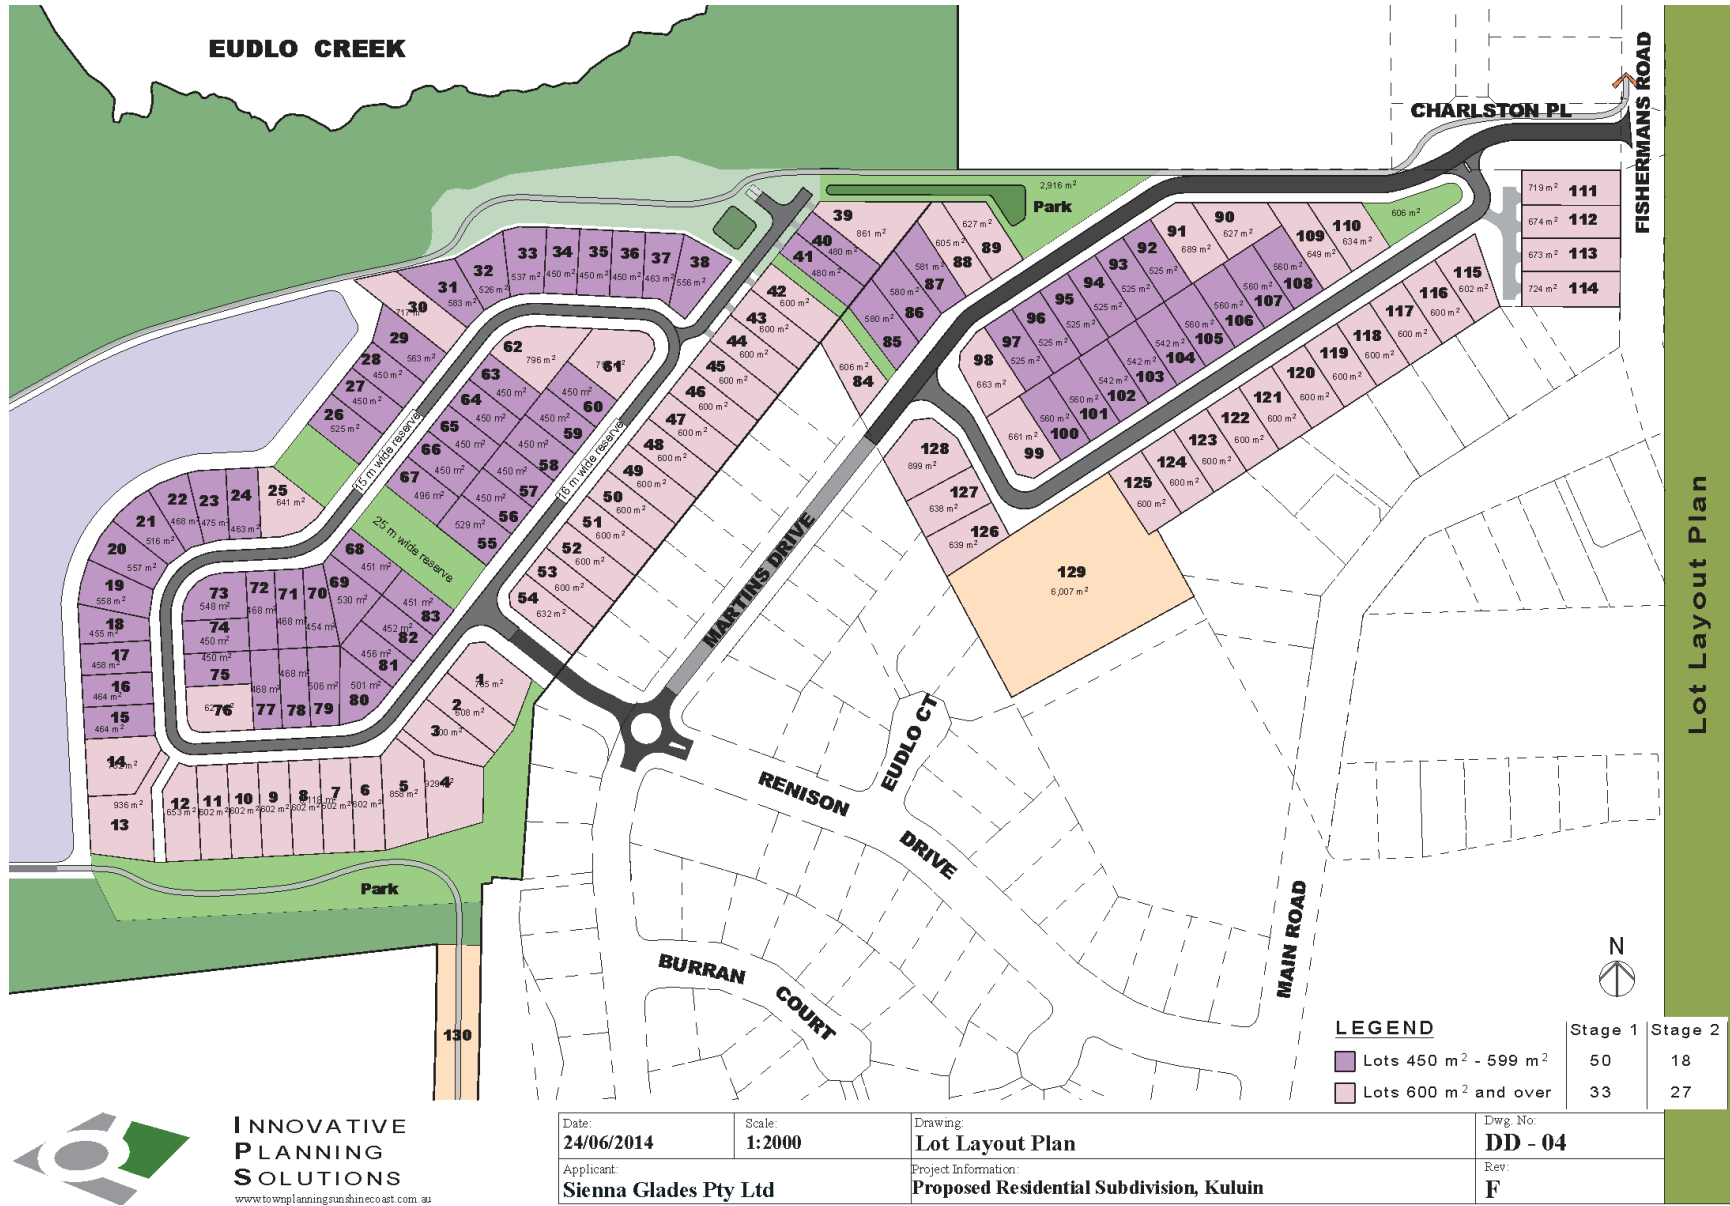


LEGEND

- Lots 450 m² - 599 m²
- Lots 600 m² and over

Stage 1

- 50
- 33

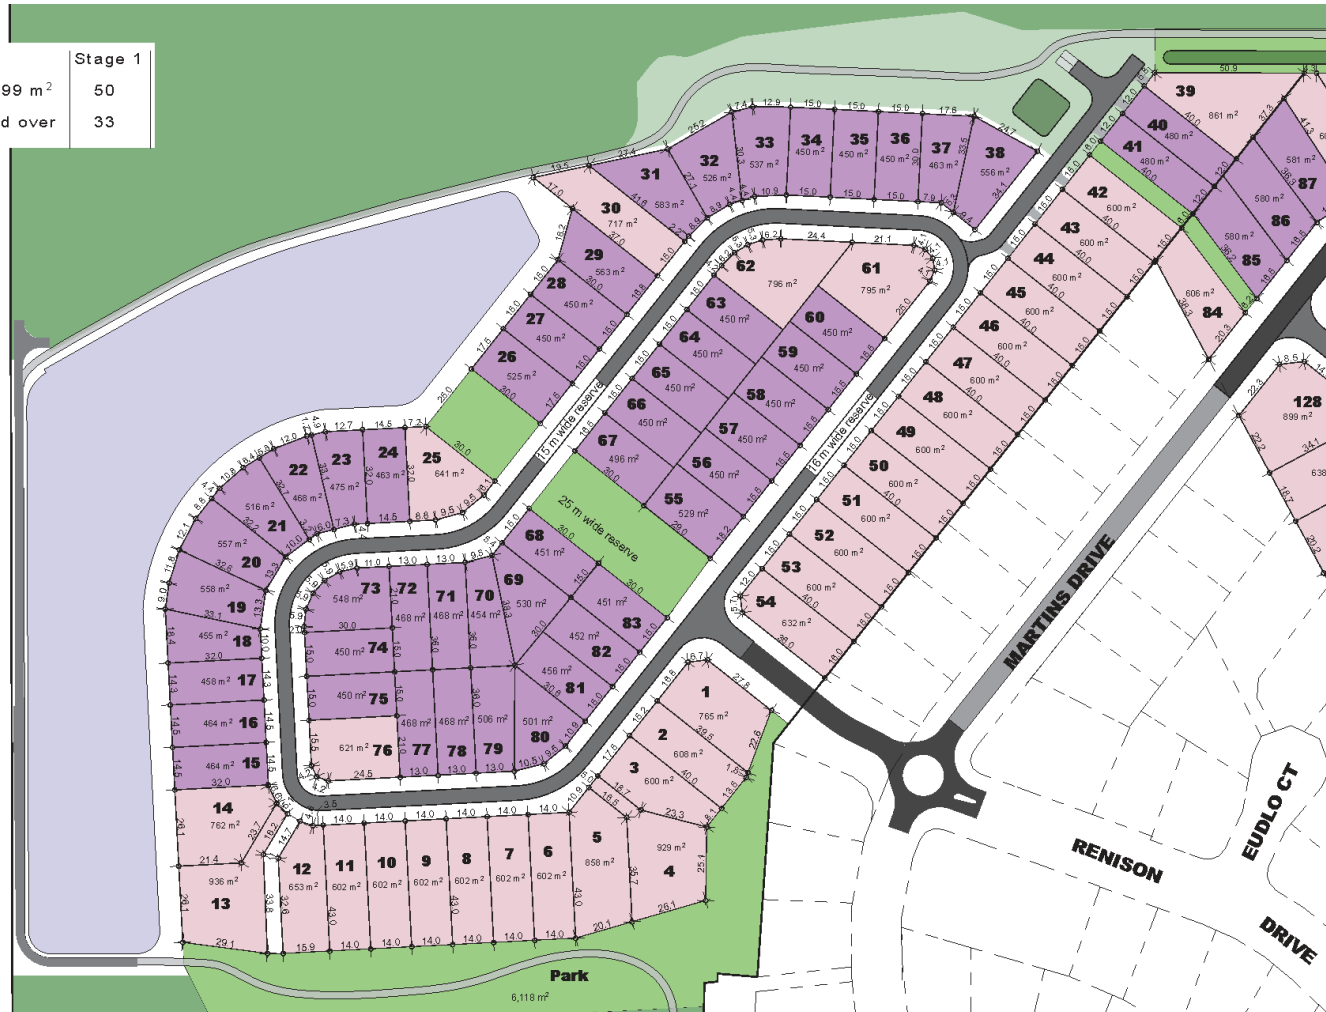

Dimensioned Lot Plan

1:1500



Dimensioned Lot Plan (Stage 1)



**INNOVATIVE
PLANNING
SOLUTIONS**
www.twpplanning.sunshinecoast.com.au

Date: 24/06/2014	Scale: 1:1500	Drawing: Dimensioned Lot Plan (Stage 1)	Dwg. No. DD - 05
Applicant: Sienna Glades Pty Ltd		Project Information: Proposed Residential Subdivision, Kuluin	
Rev:			F

LEGEND

- Lots 450 m² - 599 m²
- Lots 600 m² and over
- Lots >6,000 m²

Stage 2

18

27



Dimensioned Lot Plan

1:1500

Dimensioned Lot Layout Plan (Stage 2)



**INNOVATIVE
PLANNING
SOLUTIONS**
www.townplanning.sunshinecoast.com.au

Date: 24/06/2014	Scale: 1:1500	Drawing: Dimensioned Lot Layout Plan (Stage 2)	Dwg. No. DD - 06
Applicant: Sienna Glades Pty Ltd		Project Information: Proposed Residential Subdivision, Kuluin	Rev. F